



TYPICAL EXTERIOR ELEVATION  
SCALE: 1/4" = 1'-0"

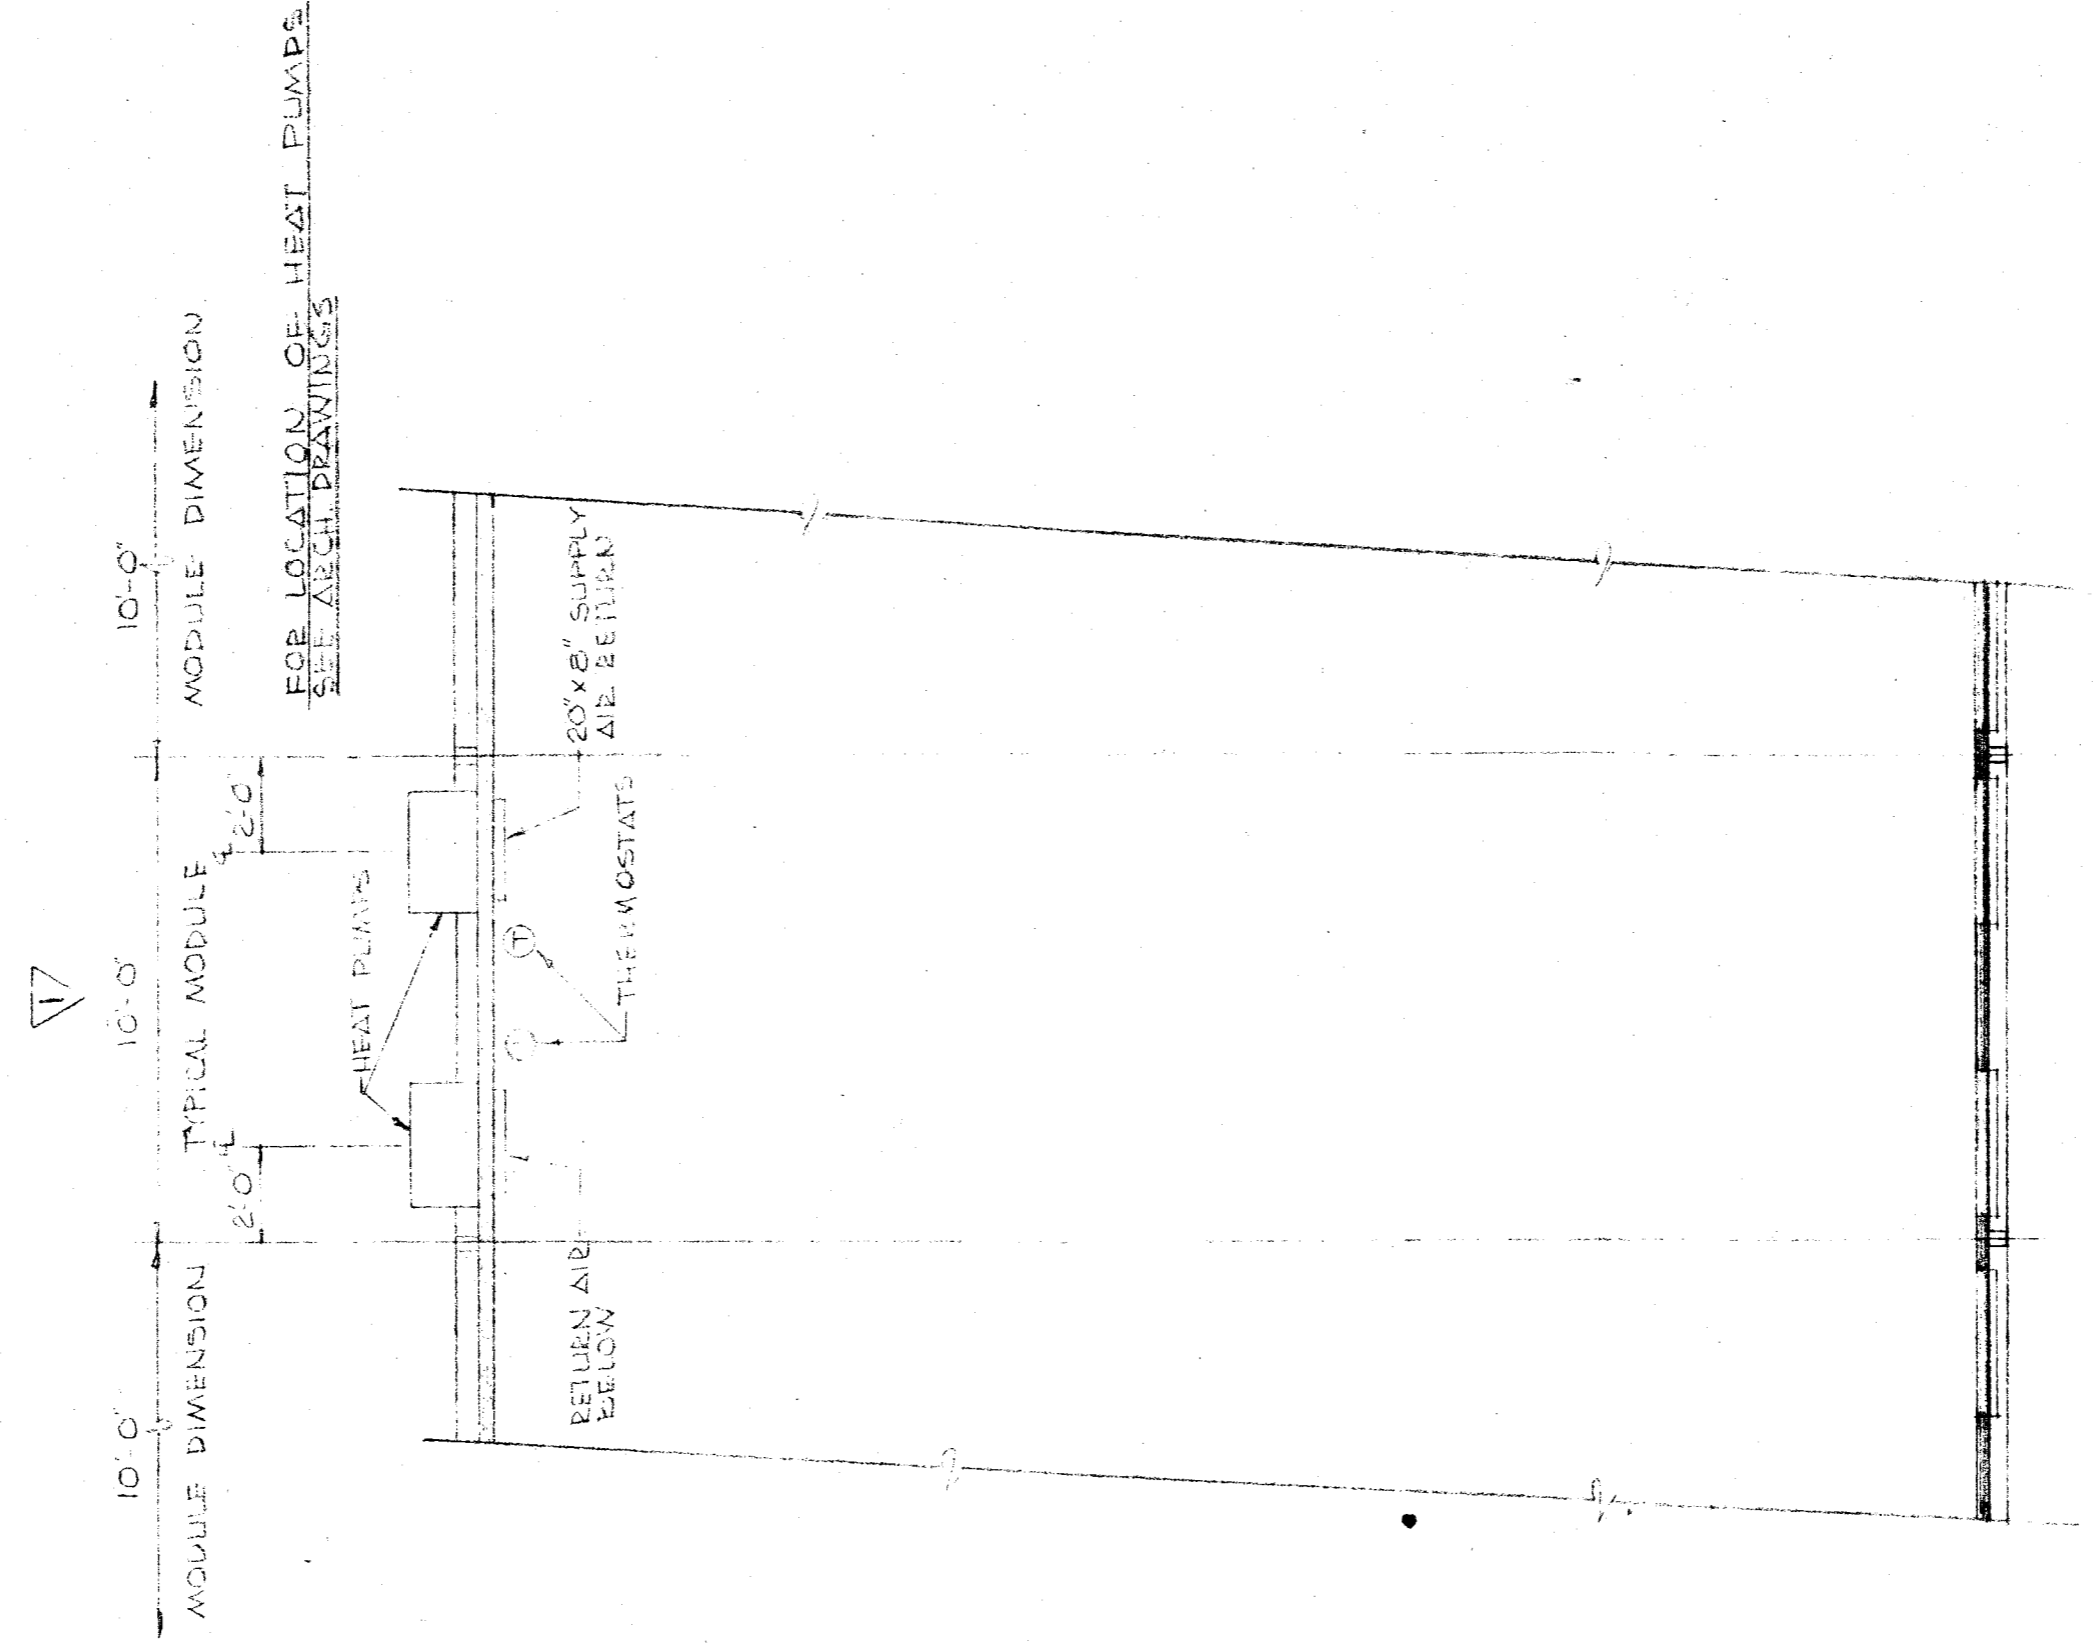

TYPICAL FLOOR PLAN  
SCALE: 1/4" = 1'-0"

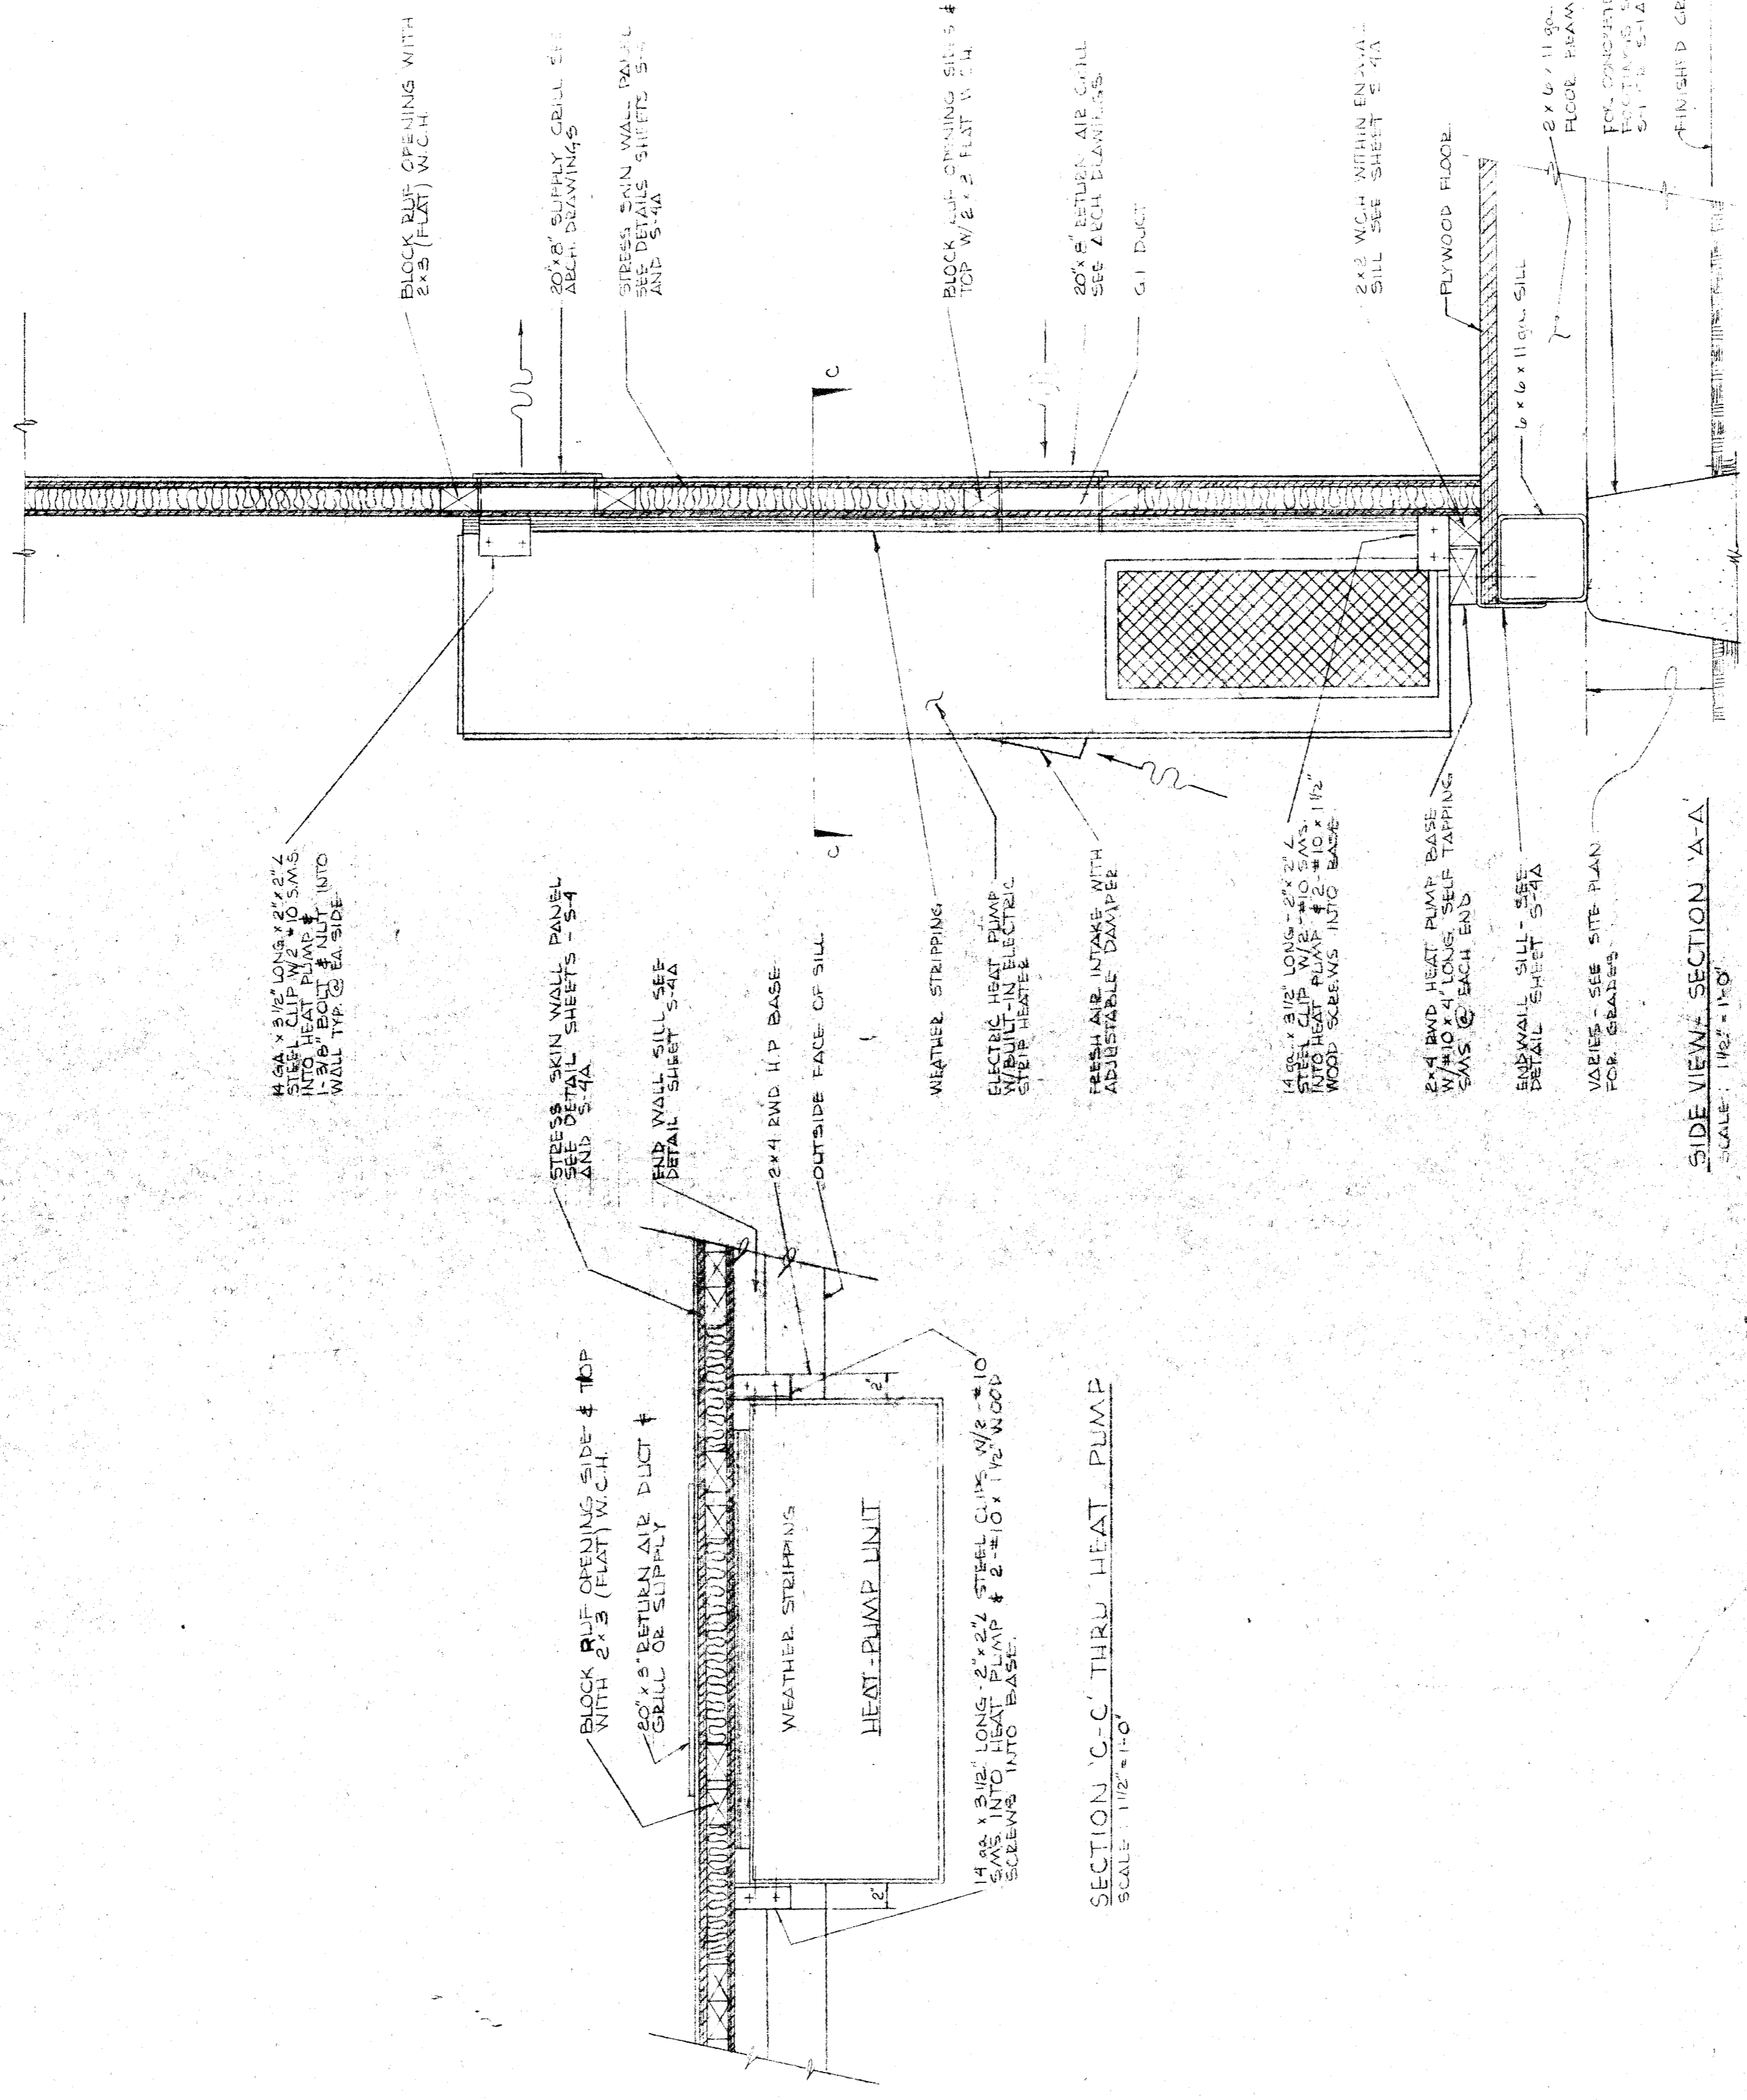

SECTION C-C THRU HEAT PUMP  
SCALE: 1/2" = 1'-0"

SIDE VIEW SECTION A-A  
SCALE: 1/2" = 1'-0"

NO.	DESCRIPTION	DATE	BY


APPROVED BY

OFFICE OF ARCHITECTURE & CONSTRUCTION

SCHOOL DISTRICT

STRUCTURAL ENGINEER

APPROVED BY  
*R. K. Johnson*  
C-4699

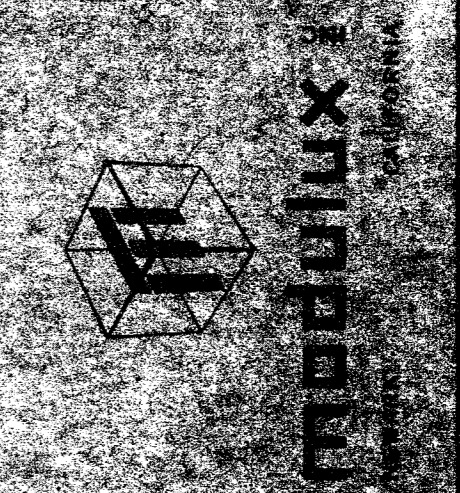

BAKERSFIELD CALIFORNIA  
RELOCATABLE BUILDING  
AIR CONDITIONING DETAILS

2208  
DRAWN BY: A  
CHECKED BY: JZ  
DATE: 12-11-61  
SCALE: AS SHOWN  
APPROVED BY:  
W. O. NO.:  
CON. NO.: 2-222  
DWG. NO.:  
**M-1**

ESSLER ELEM. SCHOOL  
WILLIAM PENN. ELEM. SCHOOL  
BAKERSFIELD CITY SCH. DIST.