
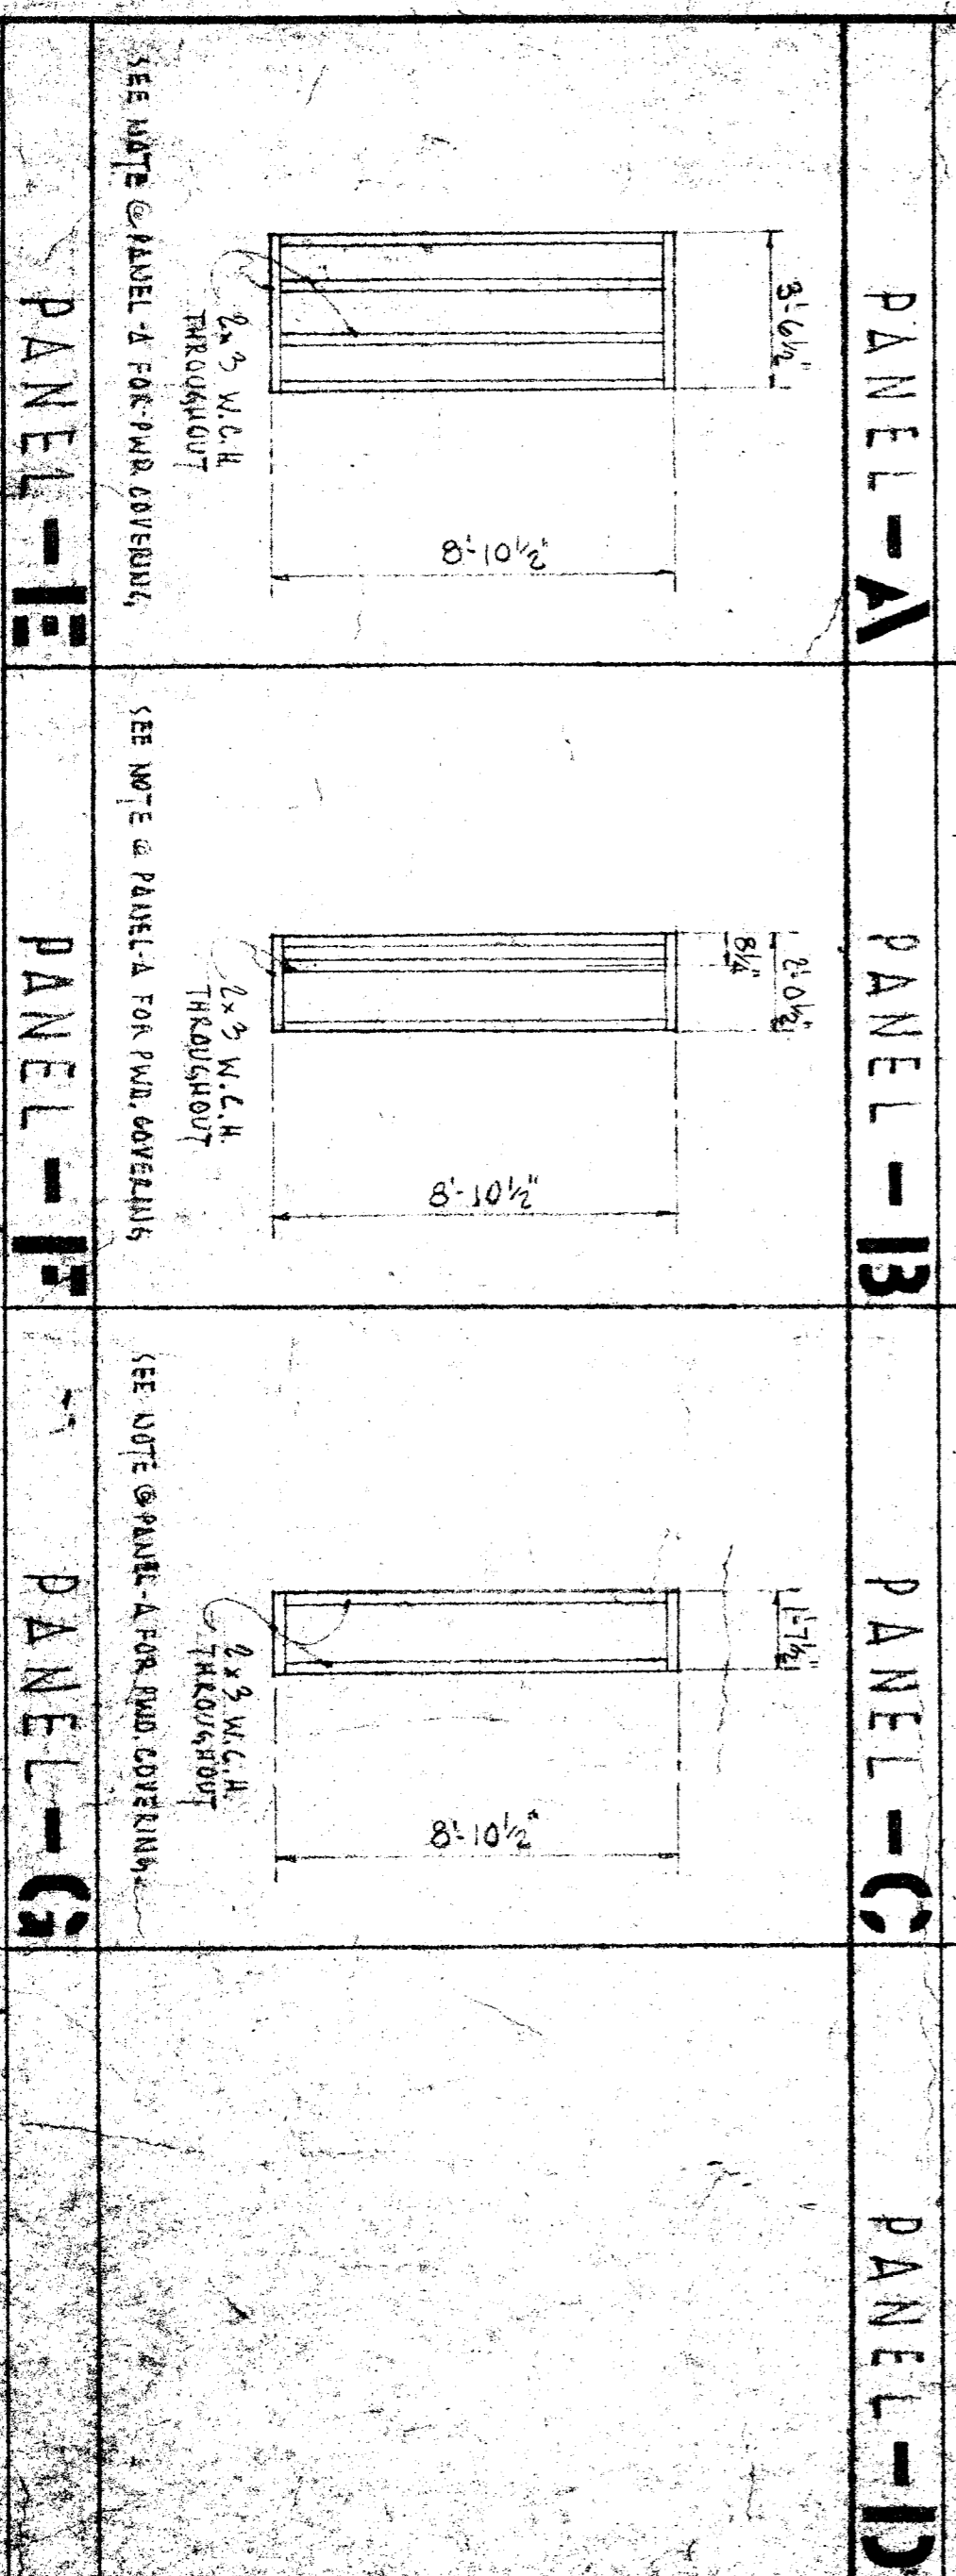




EXTERIOR ELEVATION - 2

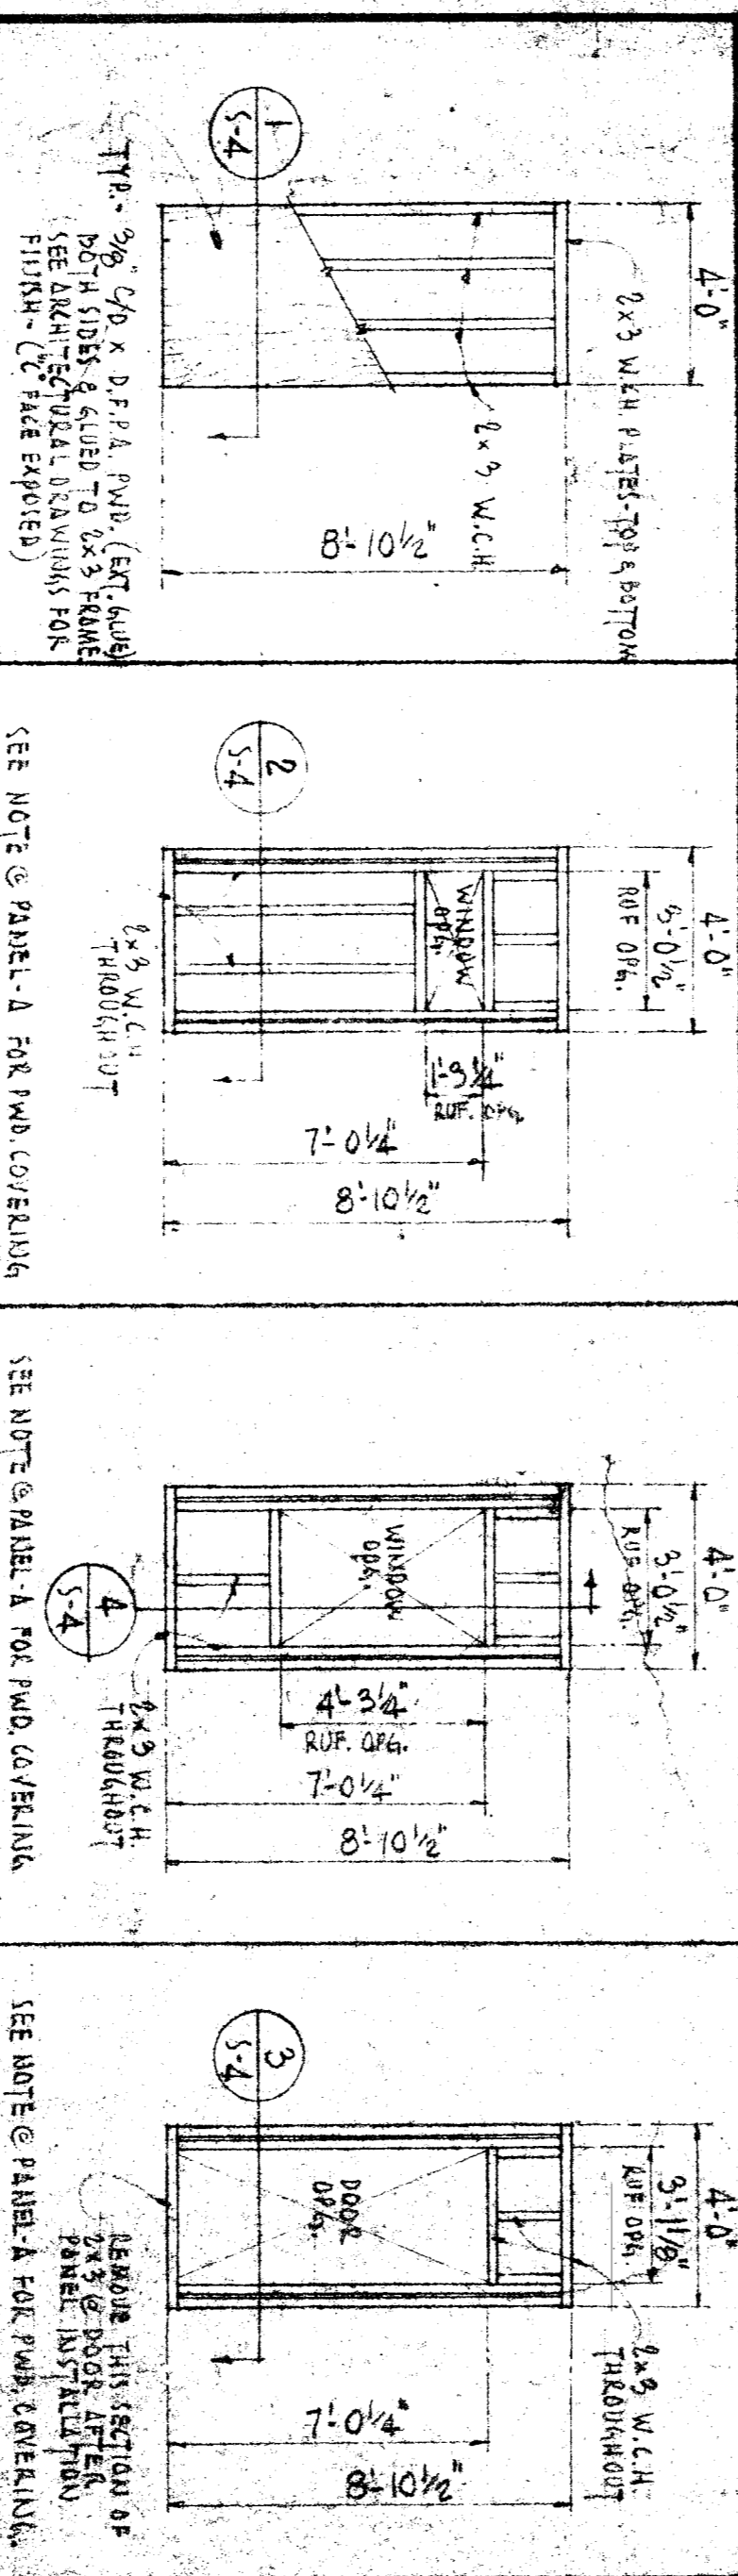

NO.	REVISIONS	DATE	BY

APPROVED BY: _____

STATE FIRE MARSHAL

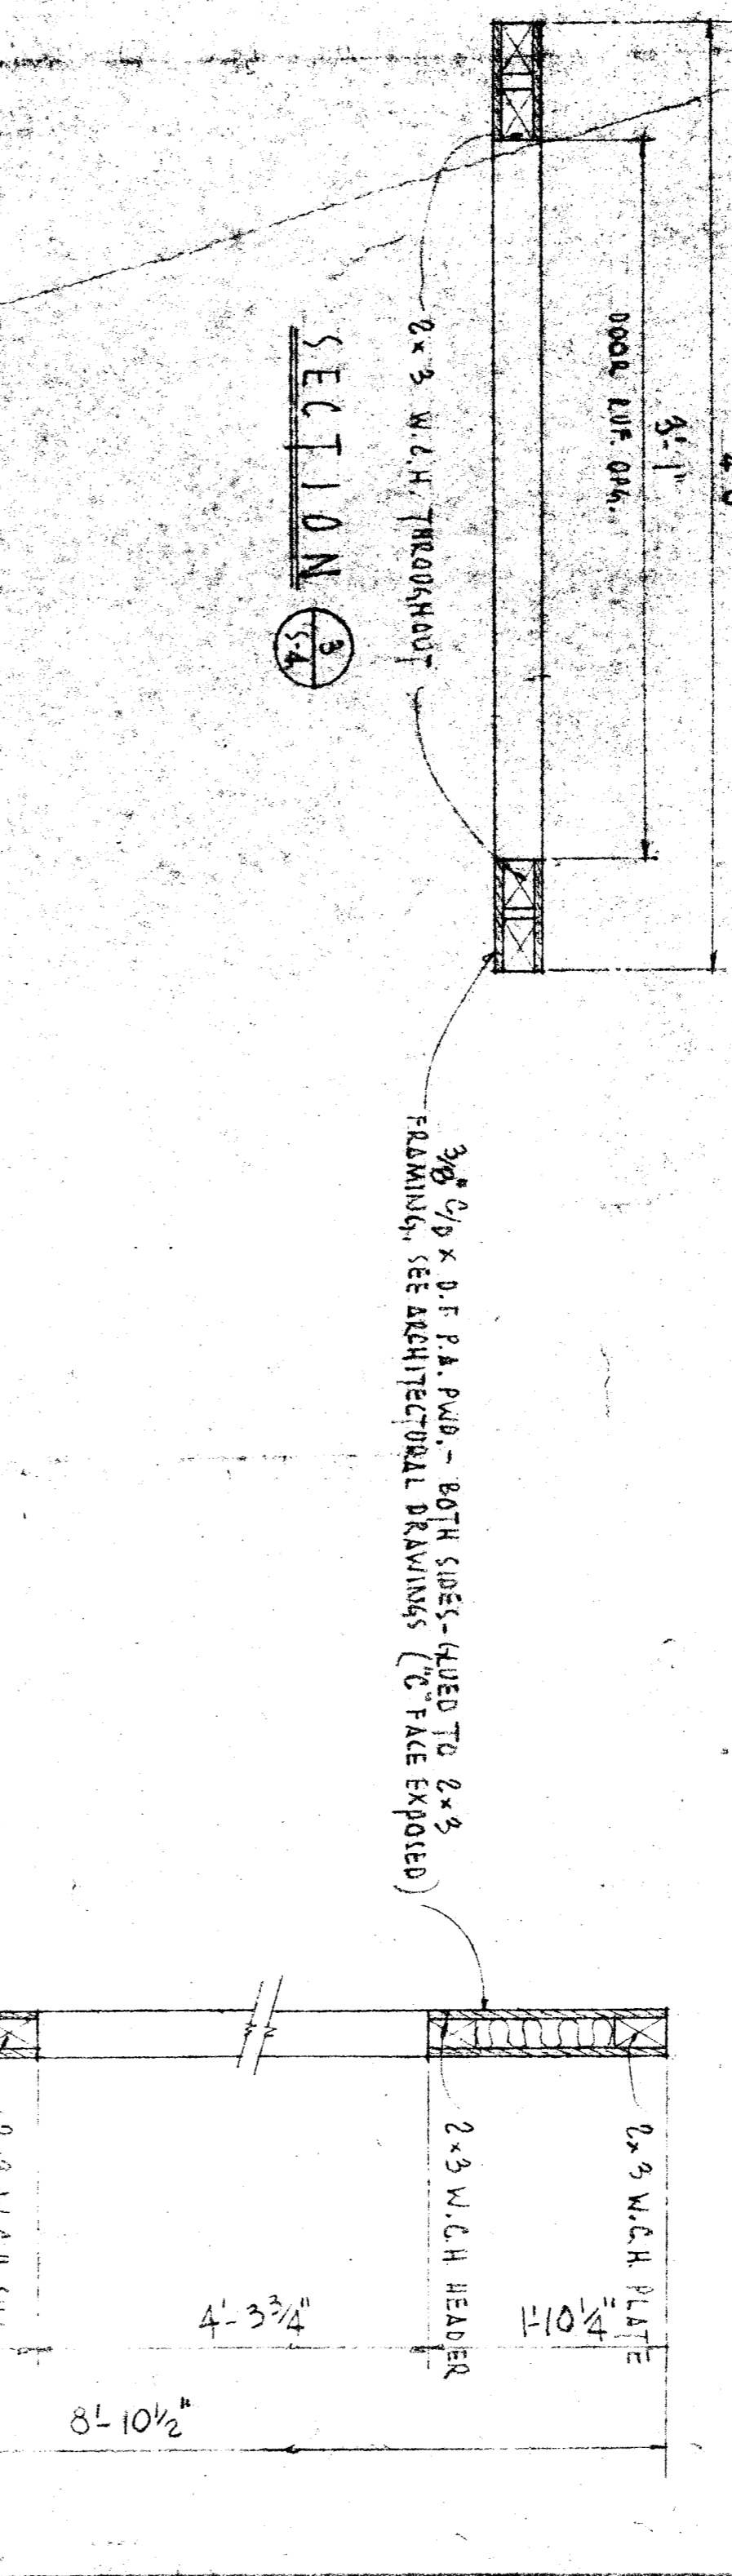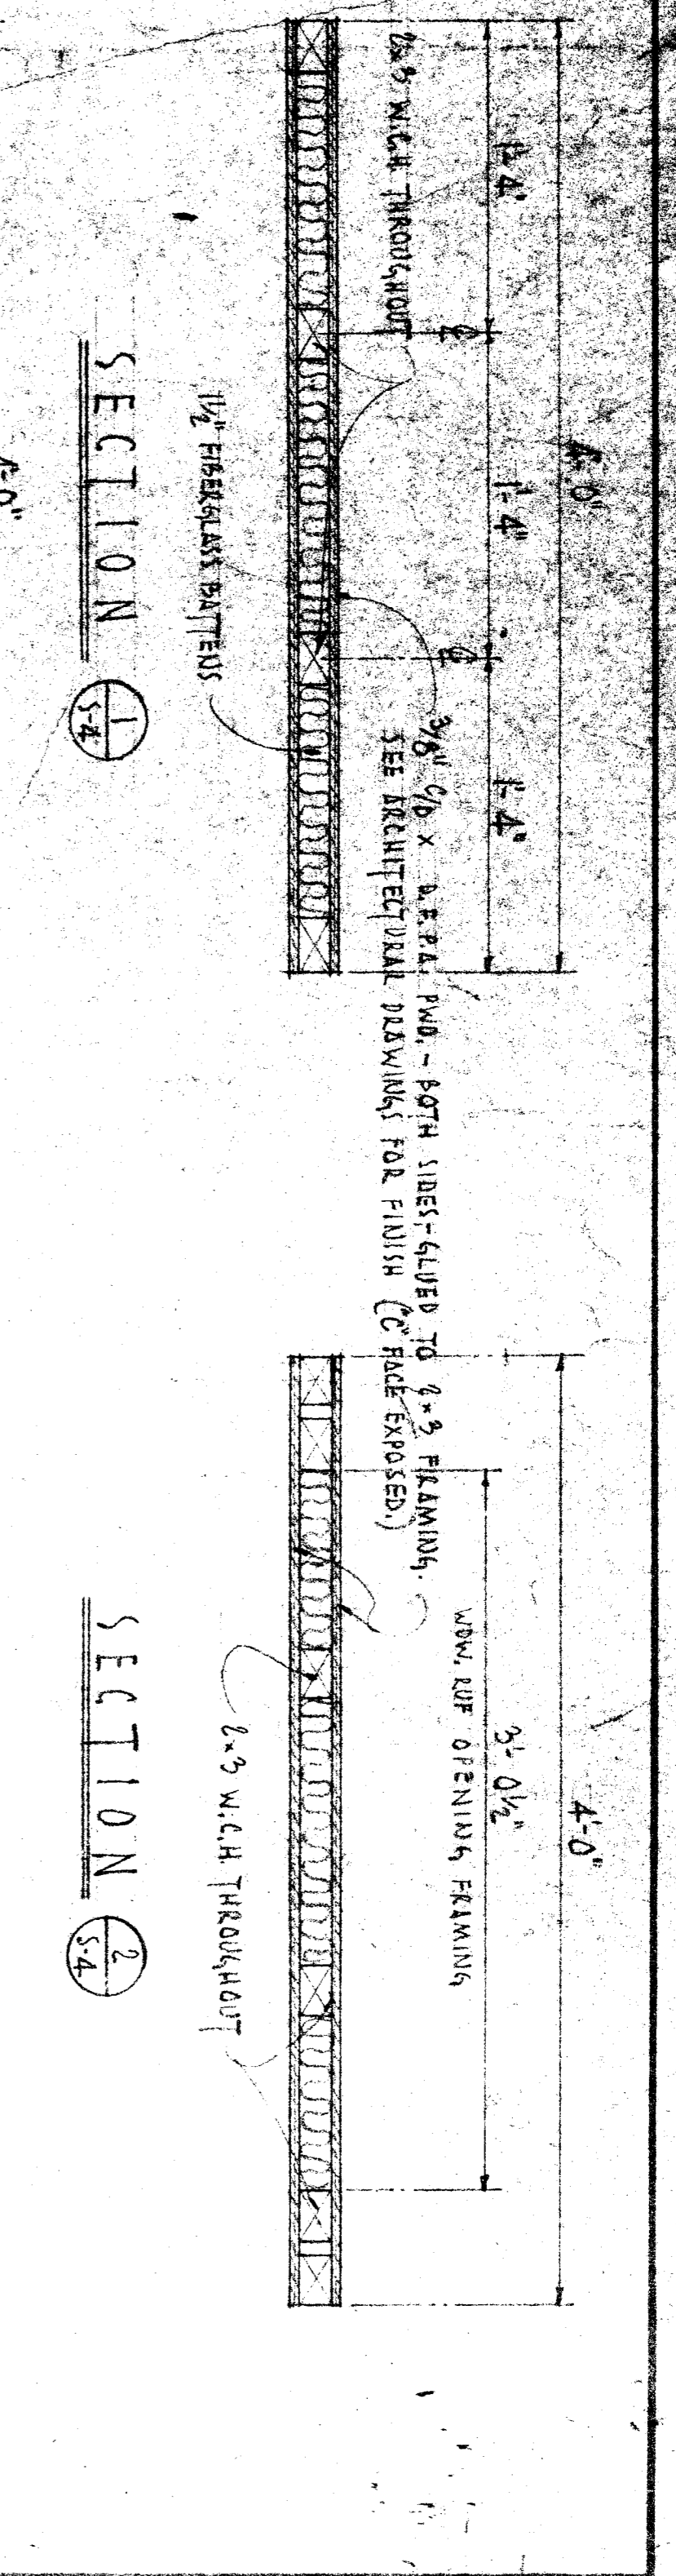

NOTE: SEE DWG. L-3 FOR PANEL LAYOUT

- GENERAL NOTES:
1. SCALE OF SECTIONS - 1/2" = 1'-0"
 2. SCALE OF ELEVATIONS - 1/4" = 1'-0"
 3. PLYWOOD TO BE 3/8" CD X D.F.P.A. GLUED TO 2x3 FRAMING UNDER 100 P.S.I. (MINI) - C FACE EXPOSED. (SEE MARKS)
 4. FRAMING DIMENSIONS TO BE 100% W.C.H.
 5. ALL PANELS TO BE JOISTED BY APPROVED JOIST.
 6. TYPE OF GLUE TO BE RECOMMENDED BY MANUFACTURER.
 7. SEE SHEET S-4 A FOR PANEL TO STEEL FRAME CONNECTION DETAILS.

ESSEX ELEM. SCHOOL
WILLIAM BERRY ELEM. SCHOOL
DAKESFIELD CITY SCH. DIST.
CALIFORNIA

RECOGNIZABLE BUILDING

S-4