



WILLIAM PENN SCHOOL

SHEET SCHEDULE


SHEET NO.	CONTENTS
A-1	TITLE SHEET SCHEDULE
A-2	GRADING PLAN
A-3	LEV PLAN
A-4	ROOF AND SITE PLAN
A-5	SCHEDULES - DOOR, WINDOW, FINISH AND NAILING
A-6	ELEVATIONS
A-7	ELEVATIONS
A-8	ADMINISTRATION UNIT - PLANS AND ELEVATIONS
A-9	FLOOR PLAN PRIMARY AND INTERMEDIATE CLASS
A-10	FLOOR PLAN PRIMARY CLASS ROOMS 16, 17, 31 AND 32
A-11	FLOOR PLAN PRIMARY CLASS ROOM 20 & 21 - DETAILS
A-12	KINDERGARTEN PLAN AND ELEVATIONS
A-13	FLOOR PLAN MULTIPURPOSE ROOM
A-14	FLOOR PLAN KITCHEN AND CONFERENCE ROOMS
A-15	ROOF SECTIONS, SINGLE ROOM PLAN & ELEVATIONS
A-16	CLASS ROOM SECTION A-A'
A-17	SECTION C-C'
A-18	SECTION, ELEVATIONS MULTIPURPOSE & KITCHEN
A-19	KINDERGARTEN SECTION E-E'
A-20	CABINET DETAILS
A-21	CABINET DETAILS
A-22	WINDOW DETAILS
A-23	WINDOW DETAILS

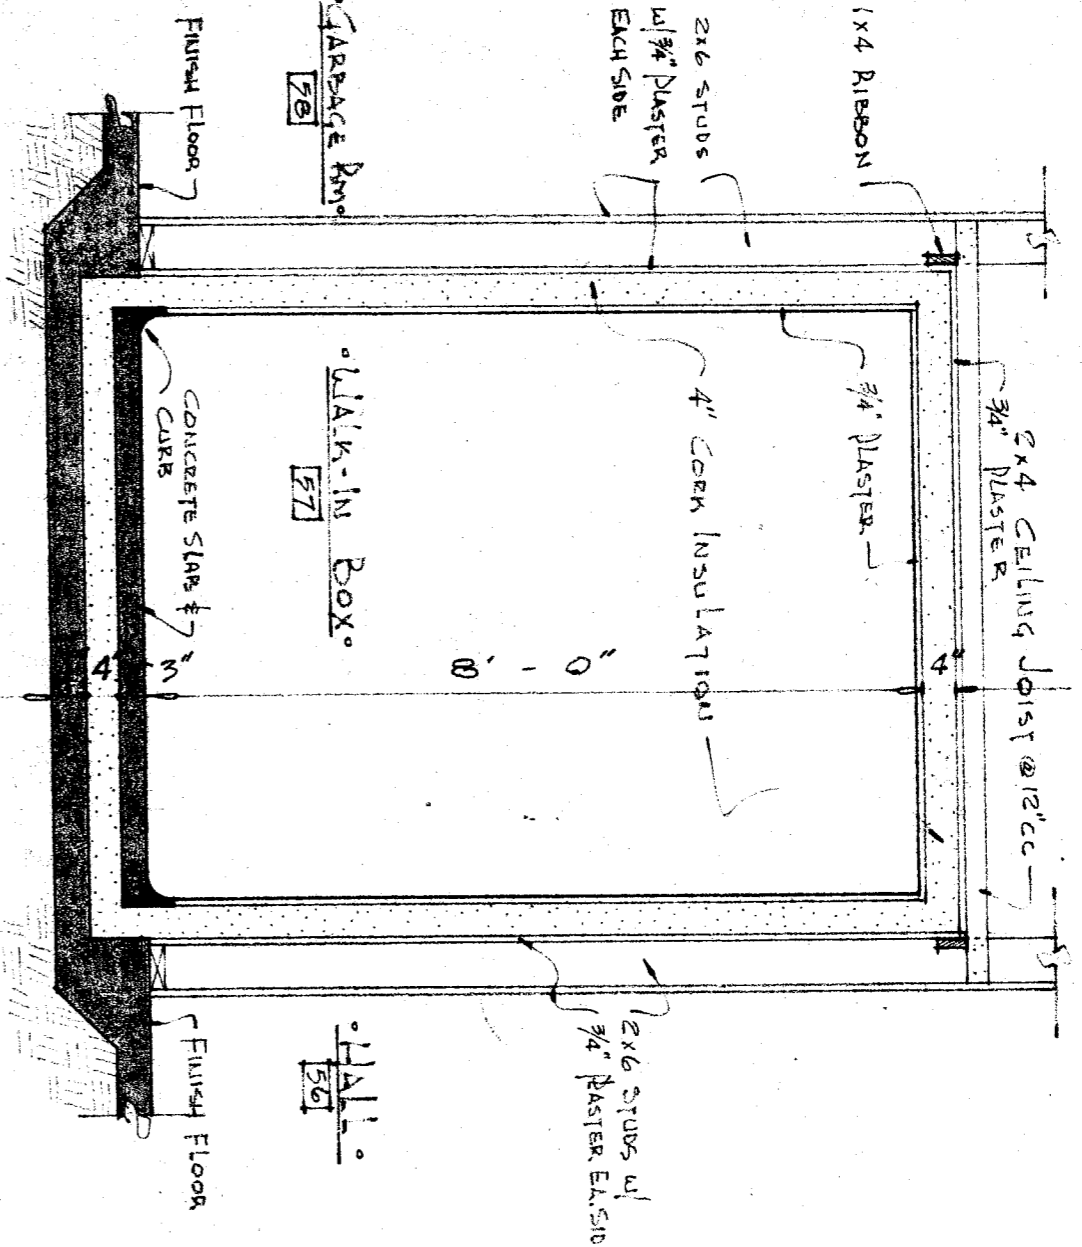


SECTION THRU MALKIN BOX END.
SCALE 1/2" = 1'-0"

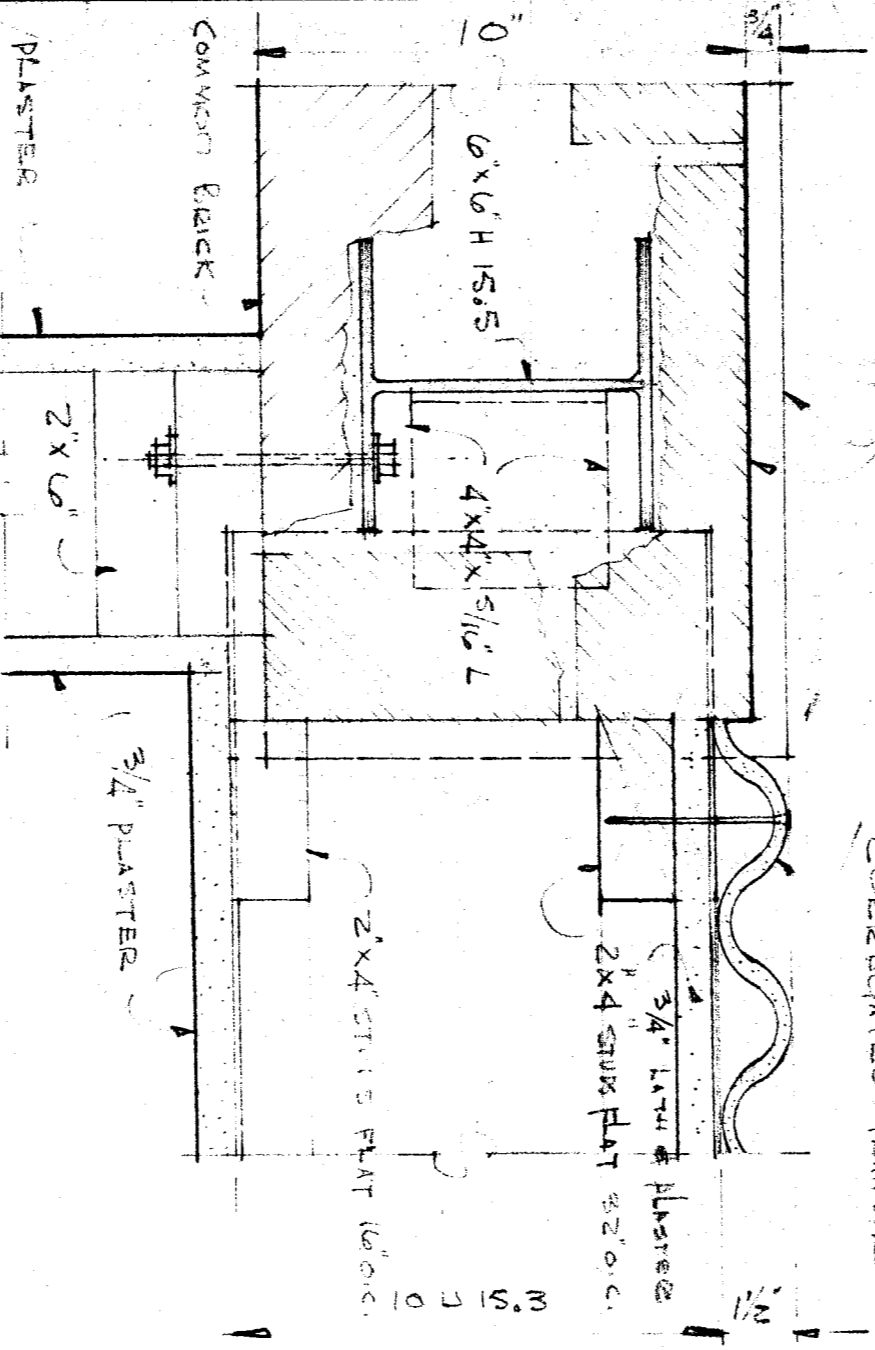


DETAIL SHOWING RELATIONSHIP BETWEEN BRICK WALLS & CORRUGATED TRANSITE.
SCALE 3/4" = 1'-0"

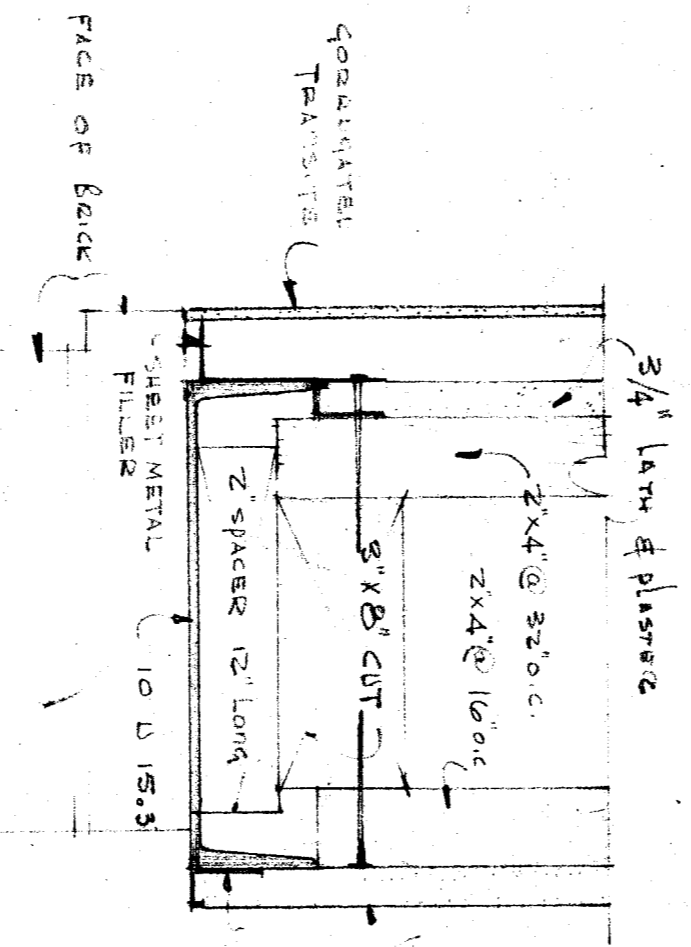


CORRUGATED TRANSITE.
SCALE 3/4" = 1'-0"

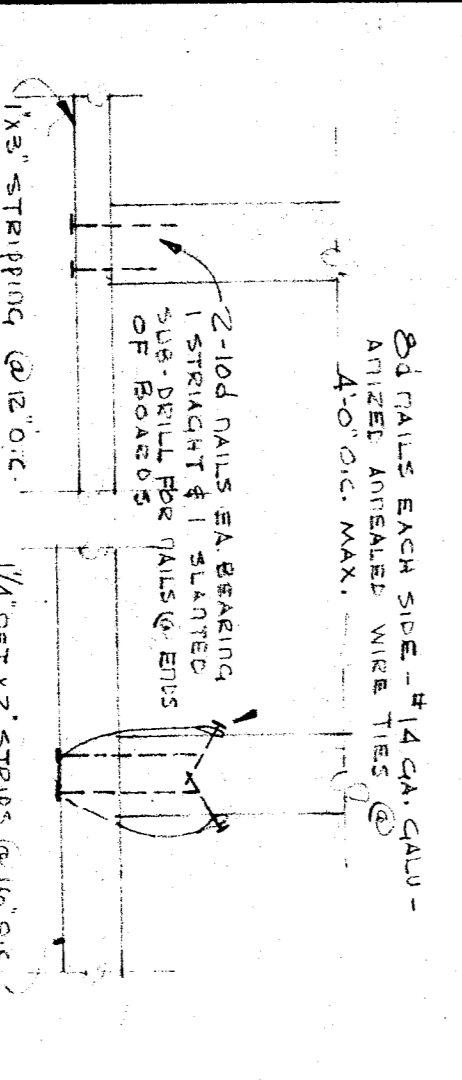


ACoustic TILE PLASTER CEILING.
FASTENING OF STRIPPING.

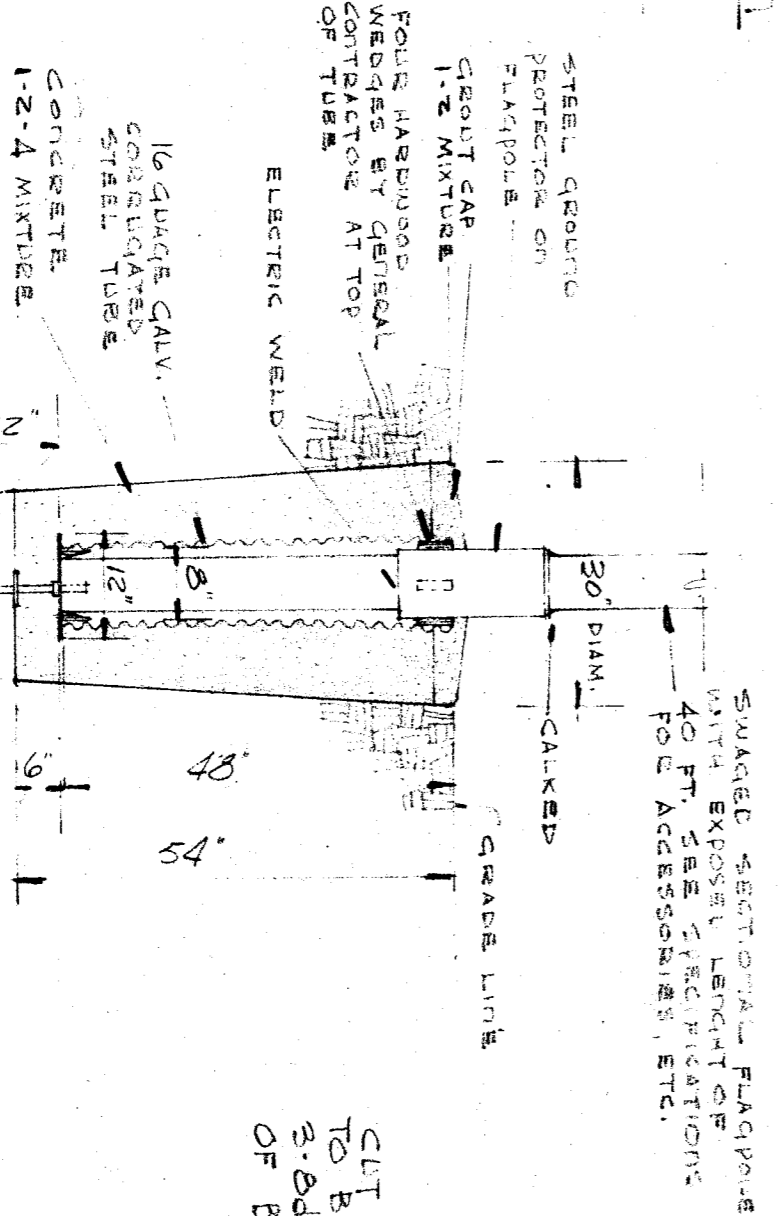


FLAGPOLE FOUNDATION DETAIL.
SCALE 1/2" = 1'-0"

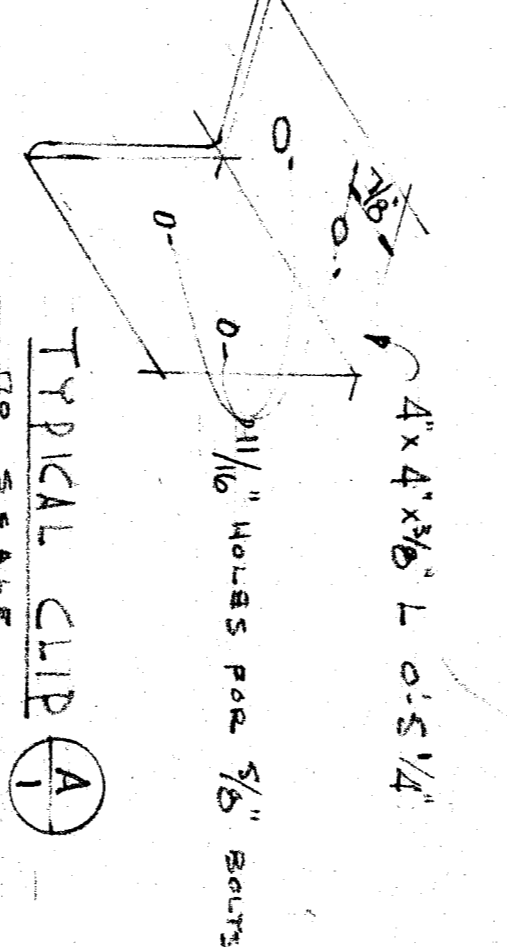

TYPICAL CLIP A.
SCALE TO

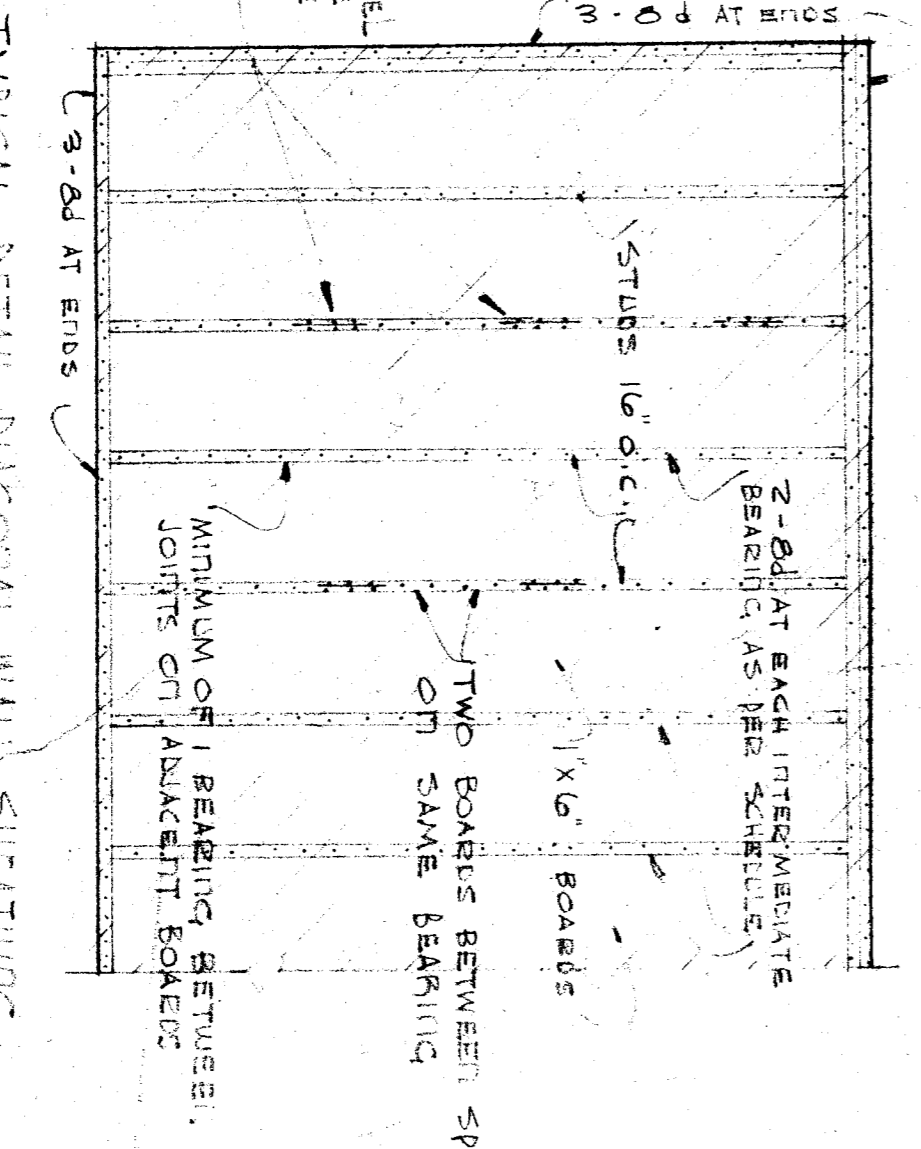

TYPICAL DETAIL DIAGONAL WALL SHEATHING.
SCALE 1/2" = 1'-0"

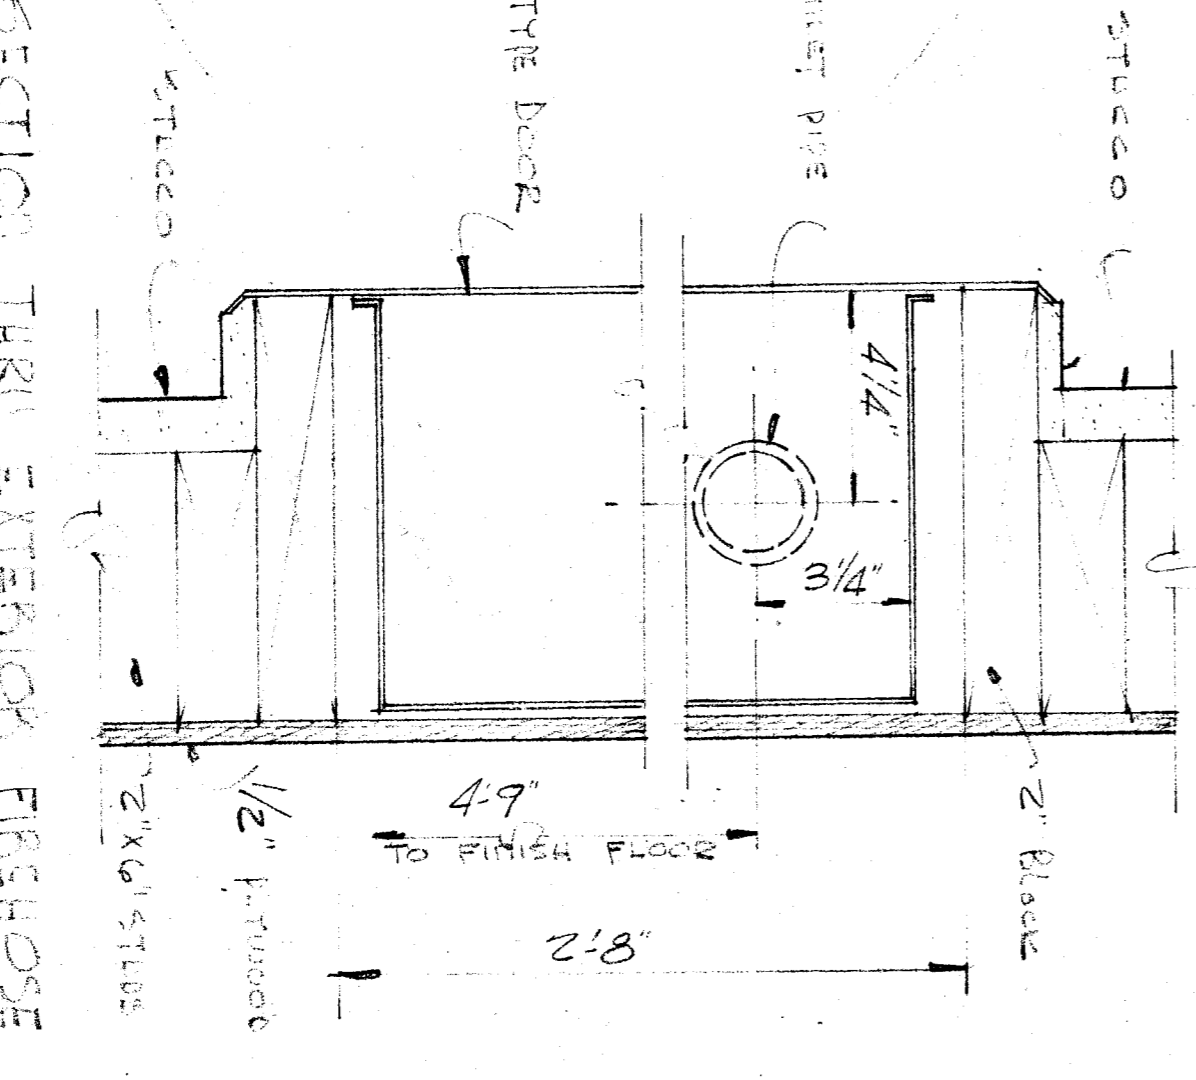

SECTION THRU EXTERIOR FIREHOSE CABINET.
SCALE 3/4" = 1'-0"

PROJECT NO.	DATE	CHECKED BY	DRAWN BY
19-3-11-51	2-5-54		

PROJECT NO.	DATE	CHECKED BY	DRAWN BY
19-3-11-51	2-5-54		

PROJECT NO.	DATE	CHECKED BY	DRAWN BY
19-3-11-51	2-5-54		

331
239
19-3-11-51
Whitney Biggar

DIVISION OF ARCHITECTURE
1144 S. APPROX. MAR 11 1954
M. W. Hollister

BOARD OF EDUCATION
P.E.S.
S.C.

TITLE - SHEET SCHEDULE

Whitney Biggar ARCHITECT
MEMBER AMERICAN INSTITUTE OF ARCHITECTS
3601 STOCKDALE HIGHWAY
BAKERSFIELD, CALIFORNIA
29285 REGISTRATION C-1128