
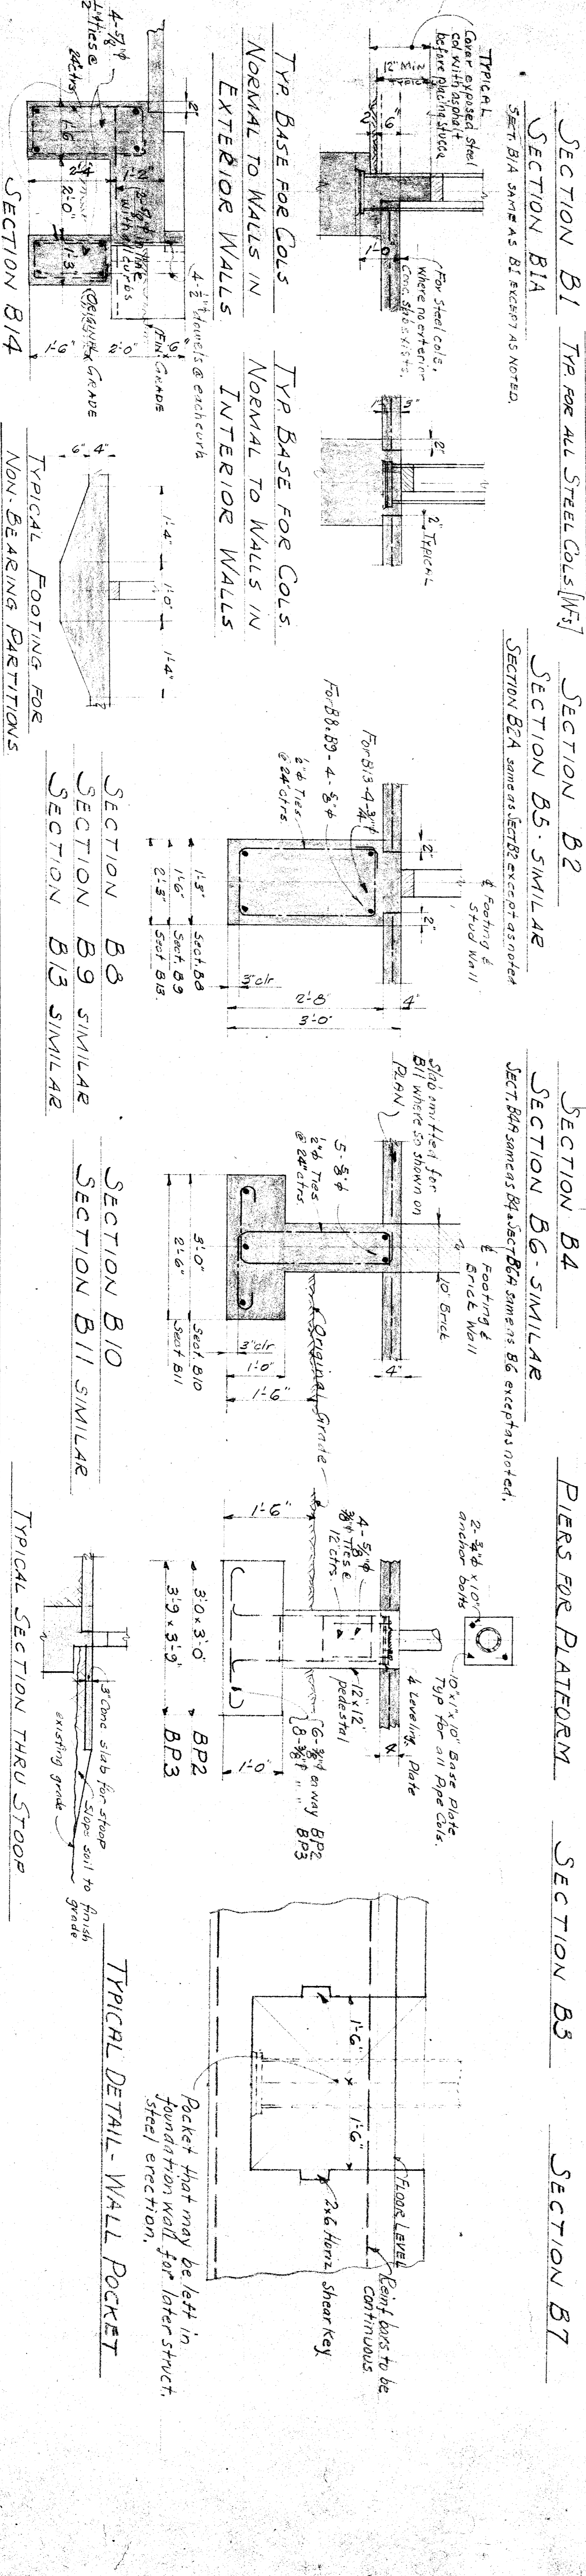


Shaded areas indicate 4" Conc. slabs on ground exterior to building.

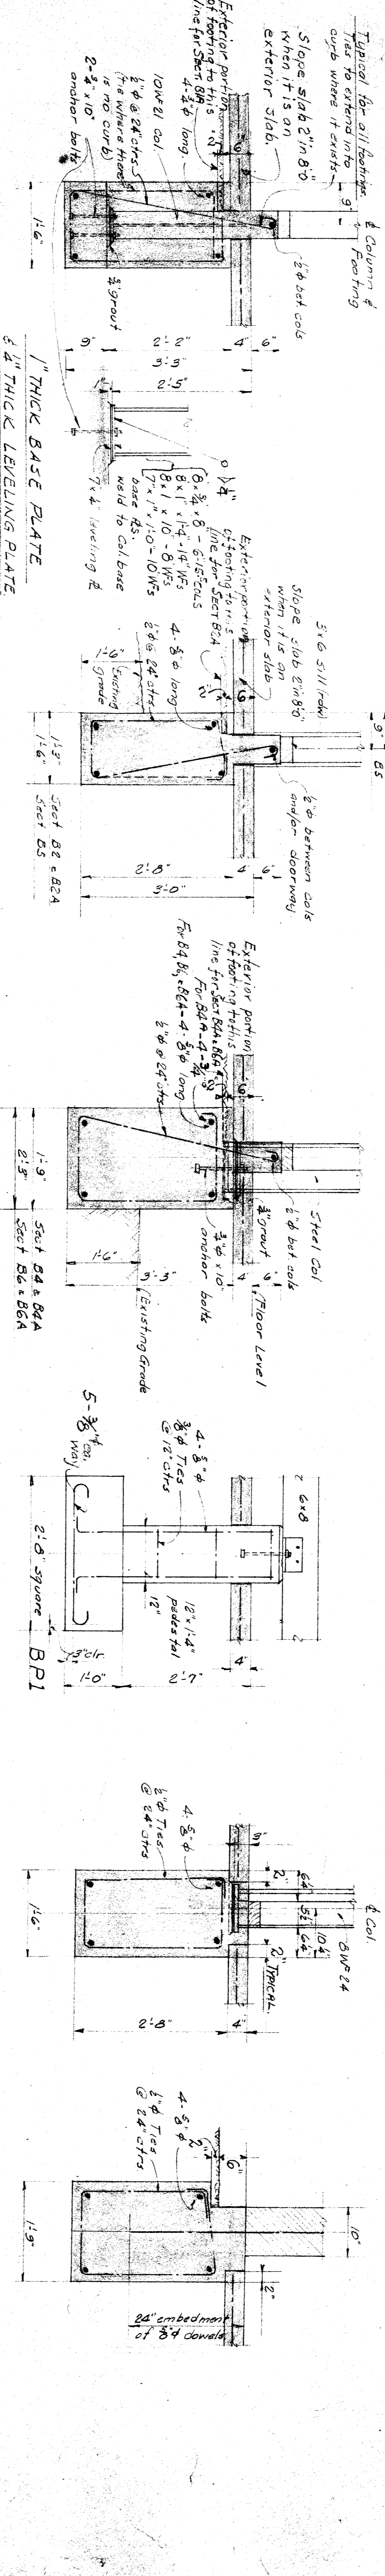

531
19-11-99
G. R. Hamme
DIVISION OF ARCHITECTURE
BOARD OF EDUCATION
FOUNDATION PLAN & FOOTING DETAILS
David R. Hamme
Whitney Biggar Architect
MEMBER AMERICAN INSTITUTE OF ARCHITECTS
3601 STOCKDALE HIGHWAY
BAKERSFIELD, CALIFORNIA
29285 REGISTRATION C-1128
PROJECT NO. 2-54
DRAWN BY: [Signature]
CHECKED BY: [Signature]
DATE: 2-23-94
SHEET 51