
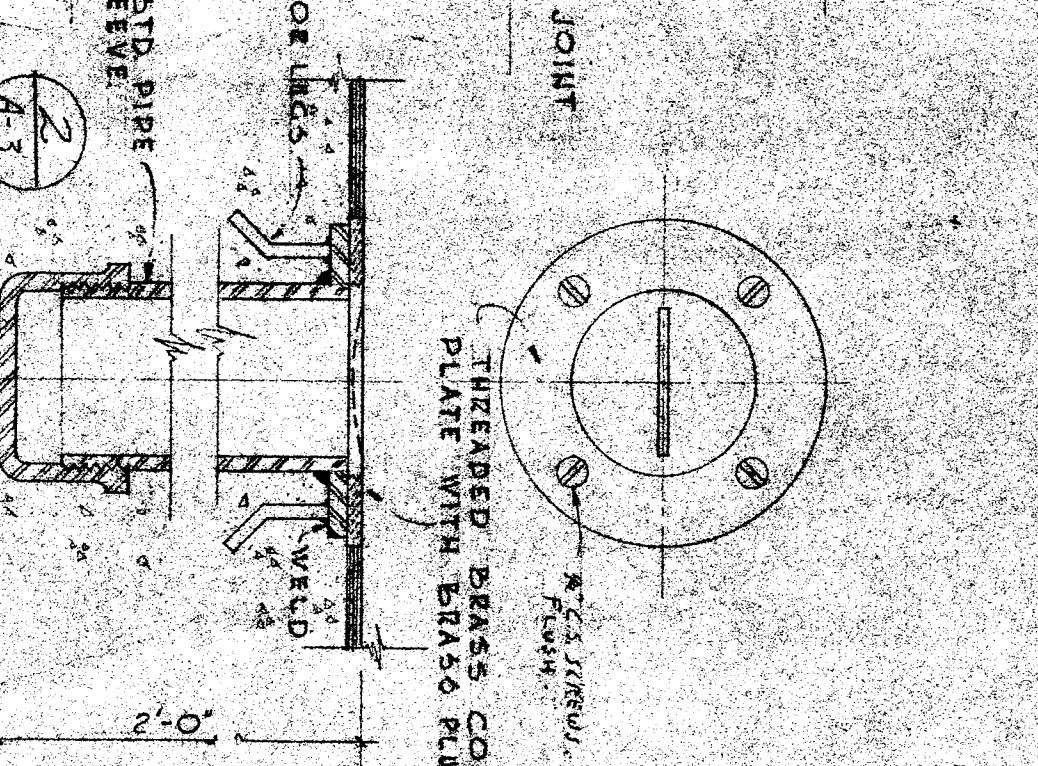
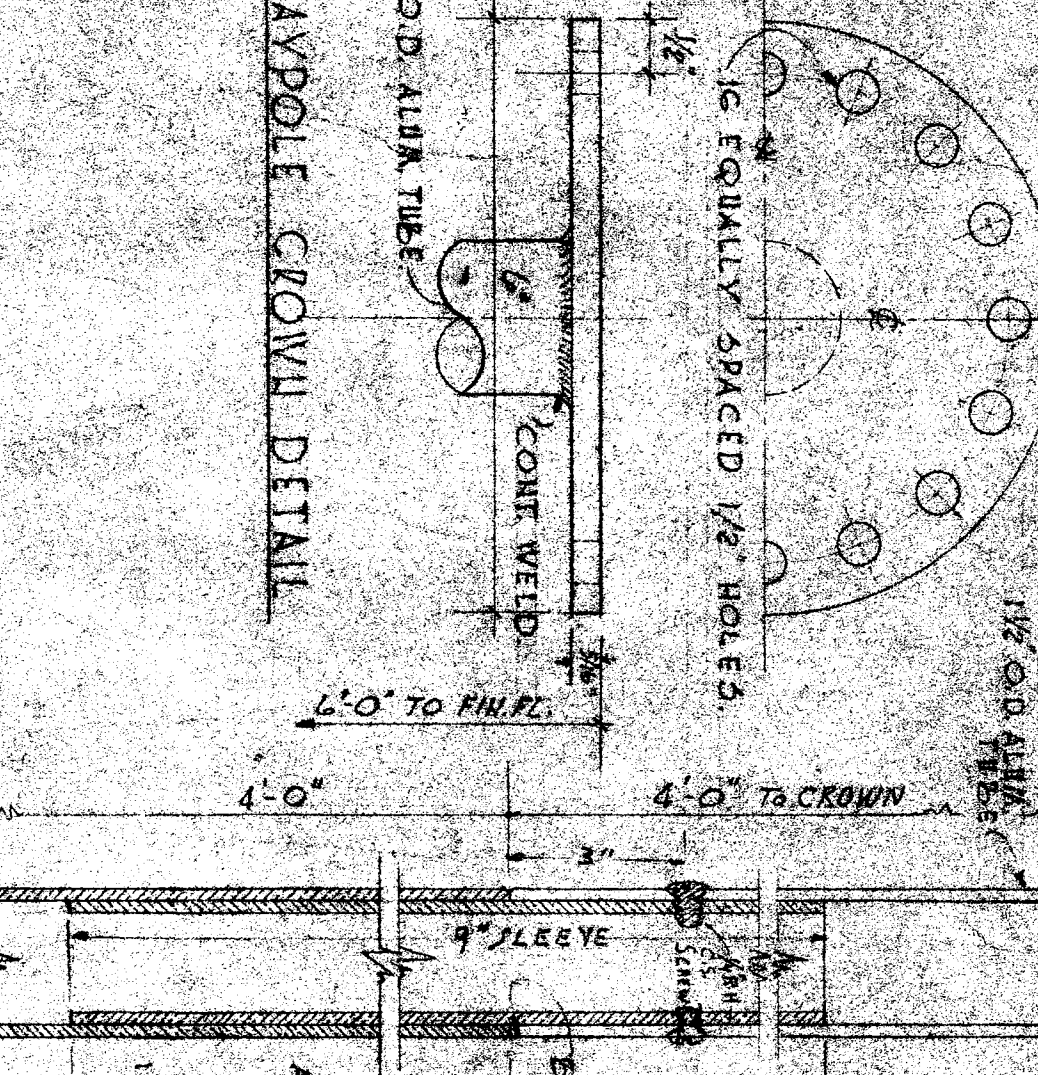
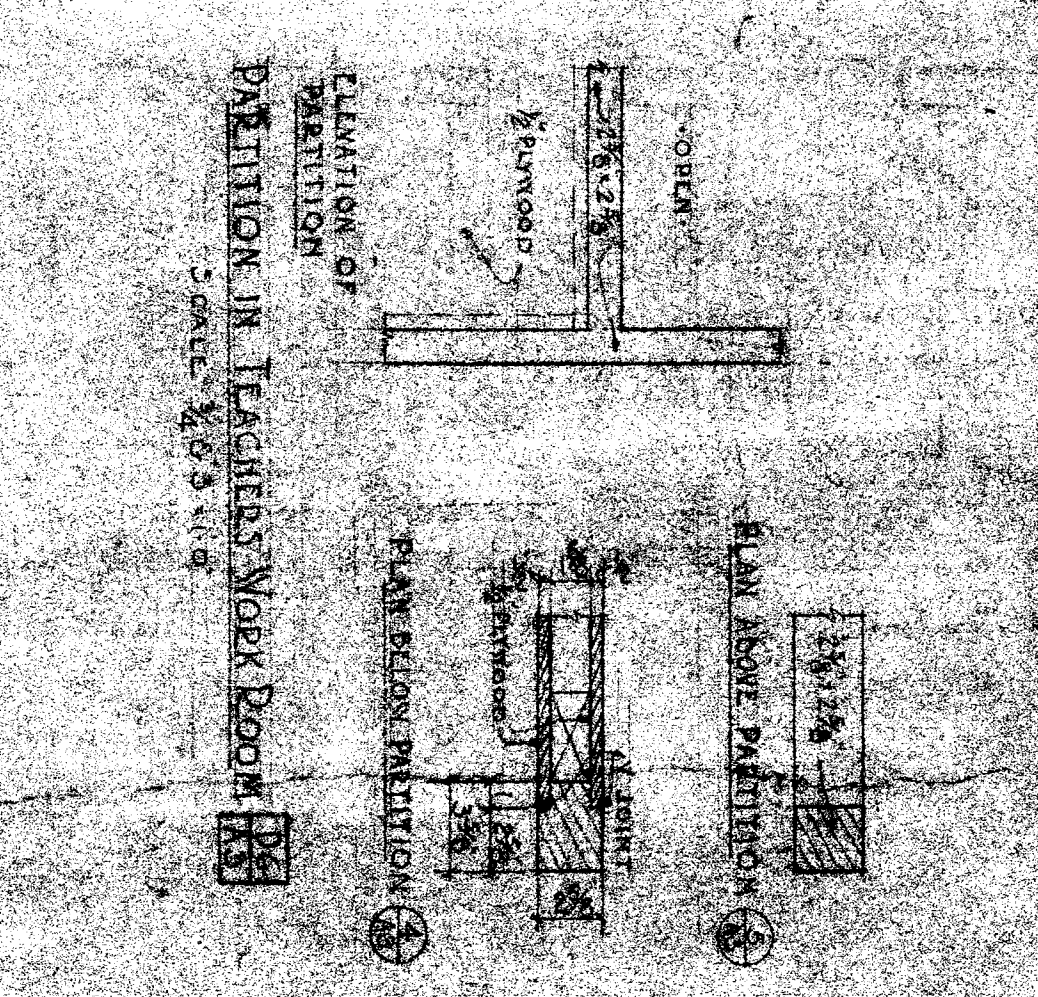


FLOOR PLAN - UNIT E  
SCALE 1/8" = 1'-0"  
SEE SCALE FLOOR PLAN ON SHEET A5

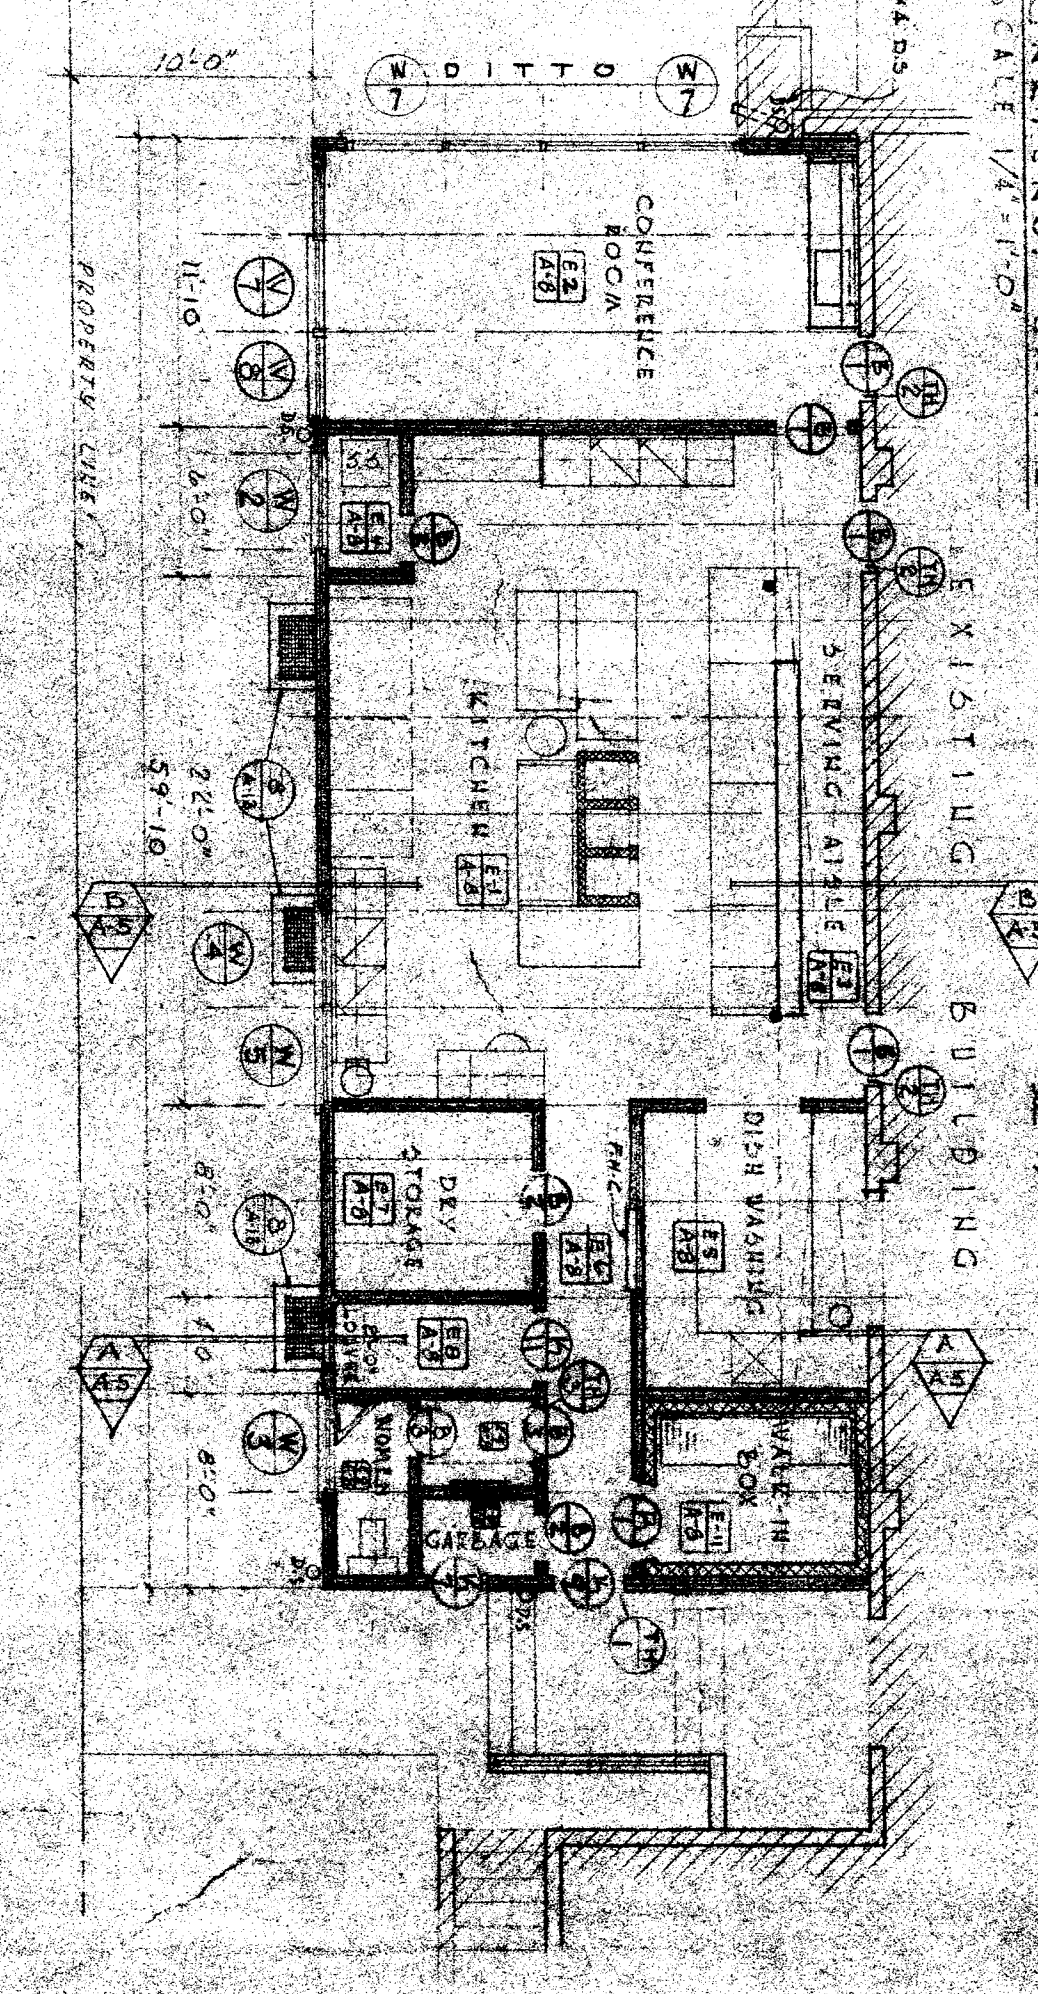

MAYPOLE JOINT DETAIL  
SCALE 1/4" = 1'-0"

FLOOR PLANS AND ELEVATIONS  
SCALE 1/8" = 1'-0"  
DATE 11-16-53

OFFICE OF SUPERINTENDENT OF SCHOOLS  
STATE OF CALIFORNIA  
DEPARTMENT OF PUBLIC WORKS  
DIVISION OF ARCHITECTURE

STATE CONTRACT NO. 11302  
MAYPOLE CITY SCHOOLS  
ADDITION TO 51 MAYPOLE CITY SCHOOL DISTRICT  
BOARD OF EDUCATION

APPROVED DATE 11-16-53

ENGINEER L. MCGOY W. A. ARCHITECT  
SAN FRANCISCO CALIFORNIA

DATE 11-16-53  
DRAWN BY  
CHECKED BY  
SCALE 1/8" = 1'-0"  
PLAN KINDERGARTEN

