

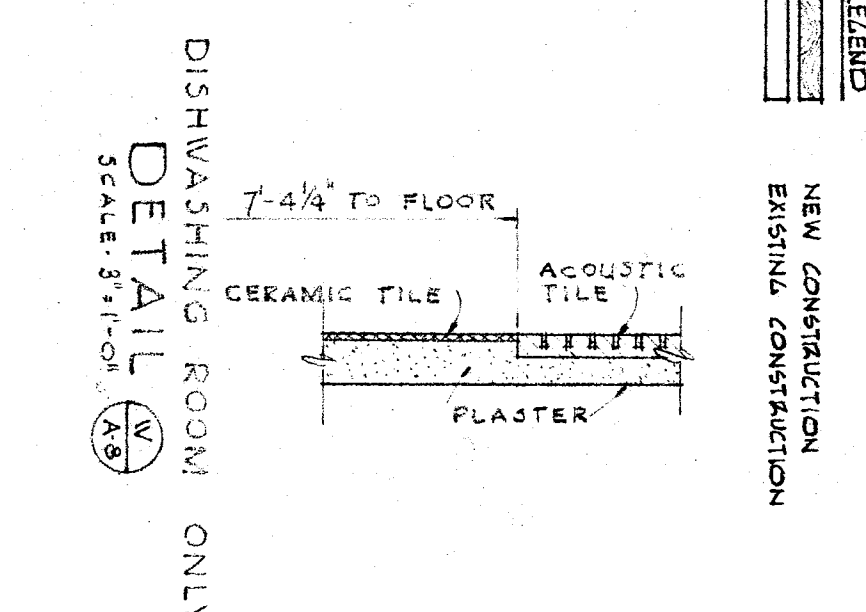


FLOOR PLAN OF KITCHEN SCALE 1/8" = 1'-0"

- SCHEDULE FOR KITCHEN EQUIPMENT**
- | ITEMS IN BASE BID         | ITEMS IN ALTERNATE BID     |
|---------------------------|----------------------------|
| 1 WASH WATER AND DRAINAGE | A1 BAIN MARIE              |
| 2 WALK IN REFRIGERATOR    | A2 ICE CHEST CUPBOARD      |
| 3 WALK IN FREEZER         | A3 GARBAGE DISPOSAL        |
| 4 DISH TABLE              | A4 OVEN                    |
|                           | A5 JEN                     |
|                           | A6 REFRIG.                 |
|                           | A7 RANGE                   |
|                           | A8 STEAM TABLE             |
|                           | A9 HEAT TREAT REFRIGERATOR |
|                           | A10 WALK TABLE (REFRIG.)   |
|                           | A11 WALK TABLE             |
|                           | A12 WALK TABLE             |
|                           | A13 WATER COOLER           |
|                           | A14 WATER STATION          |
|                           | A15 RANGE HOOD             |

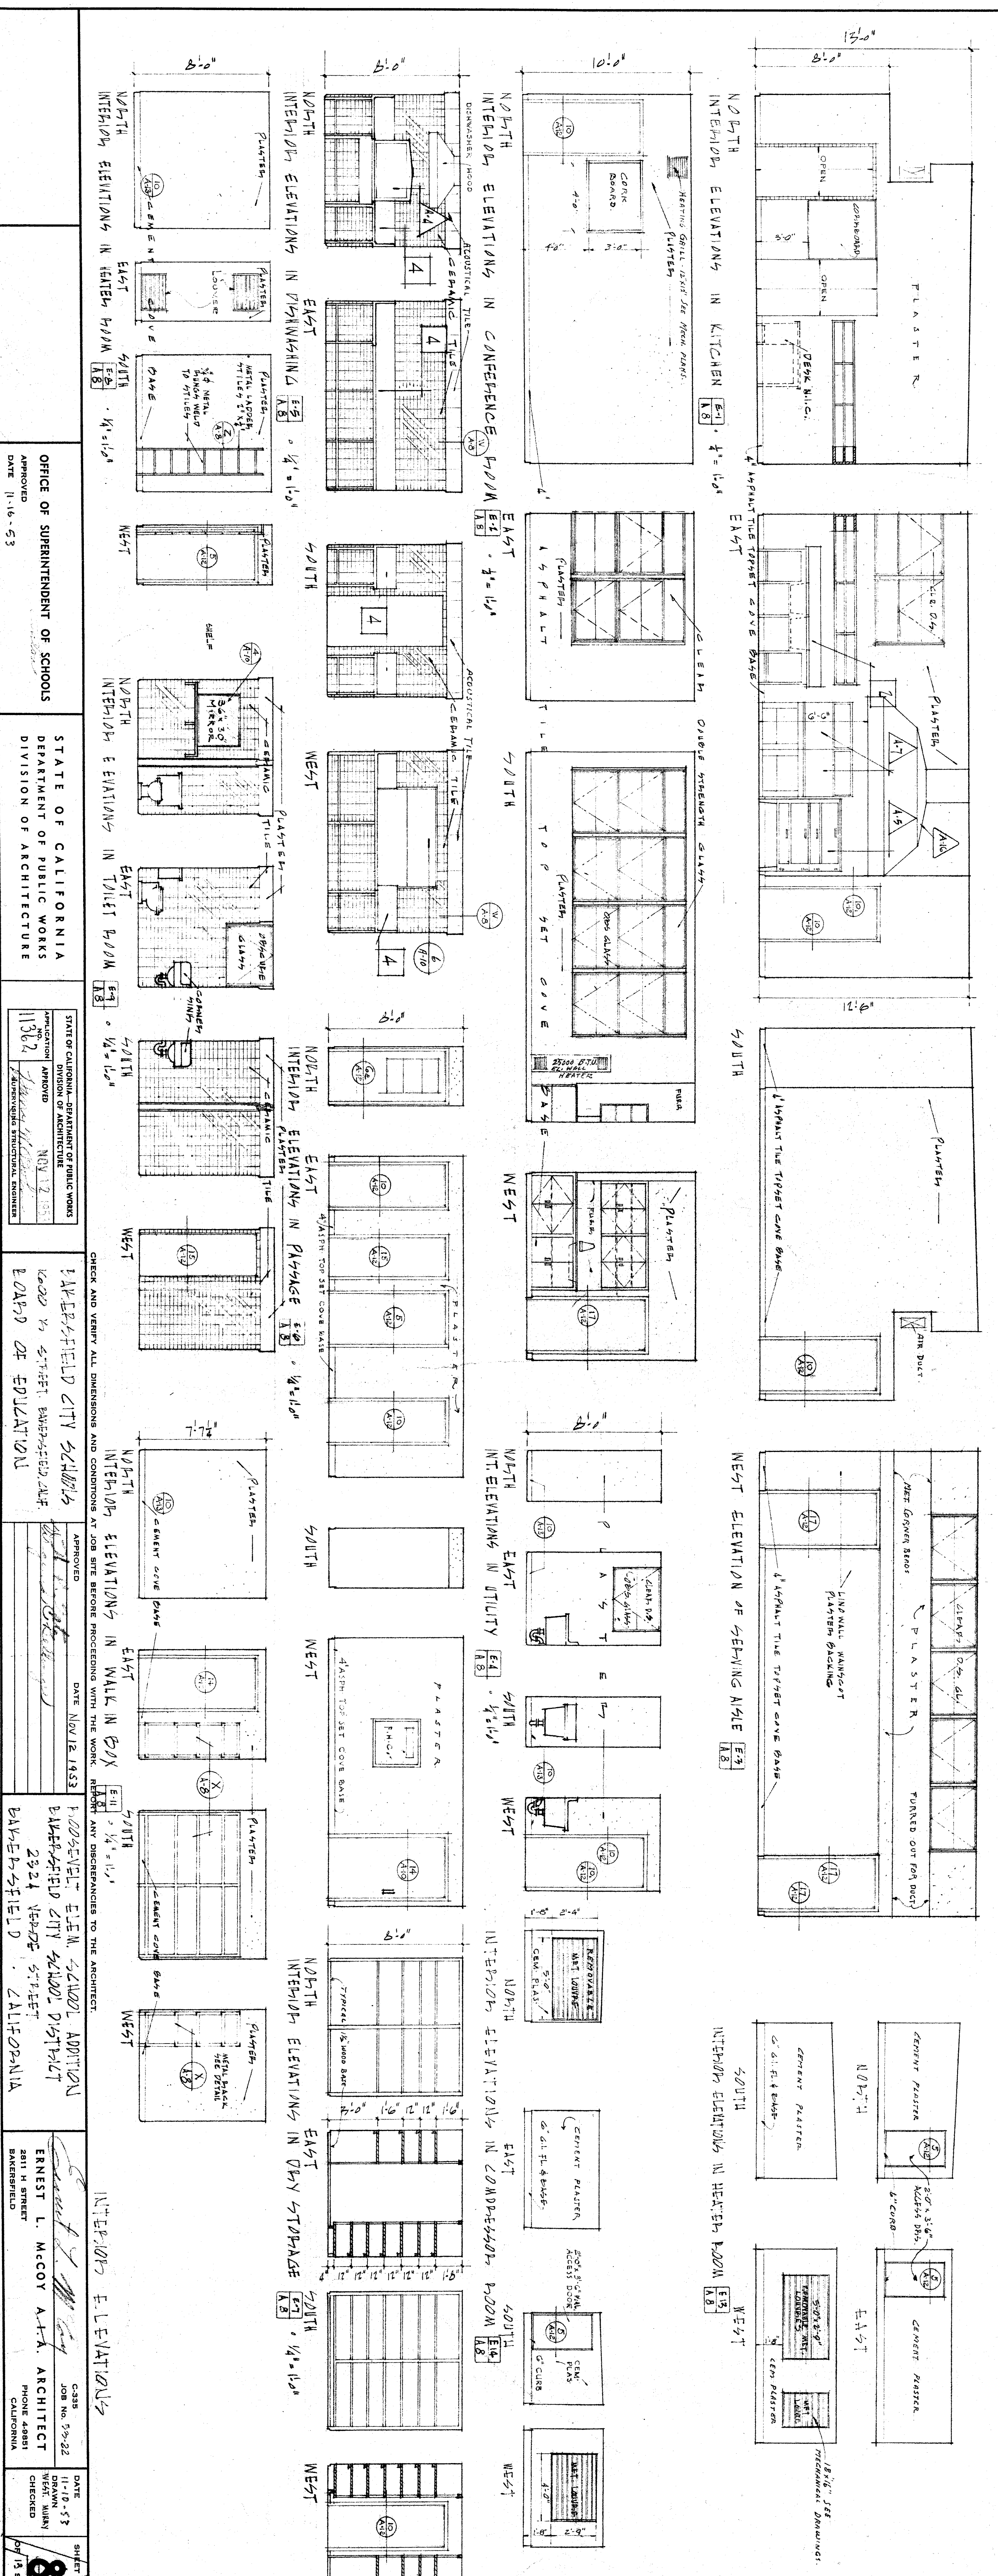

- LEGEND**
- NEW CONSTRUCTION
  - EXISTING CONSTRUCTION
- PLAN OF METAL LADDER**
- SECTION 1-1**

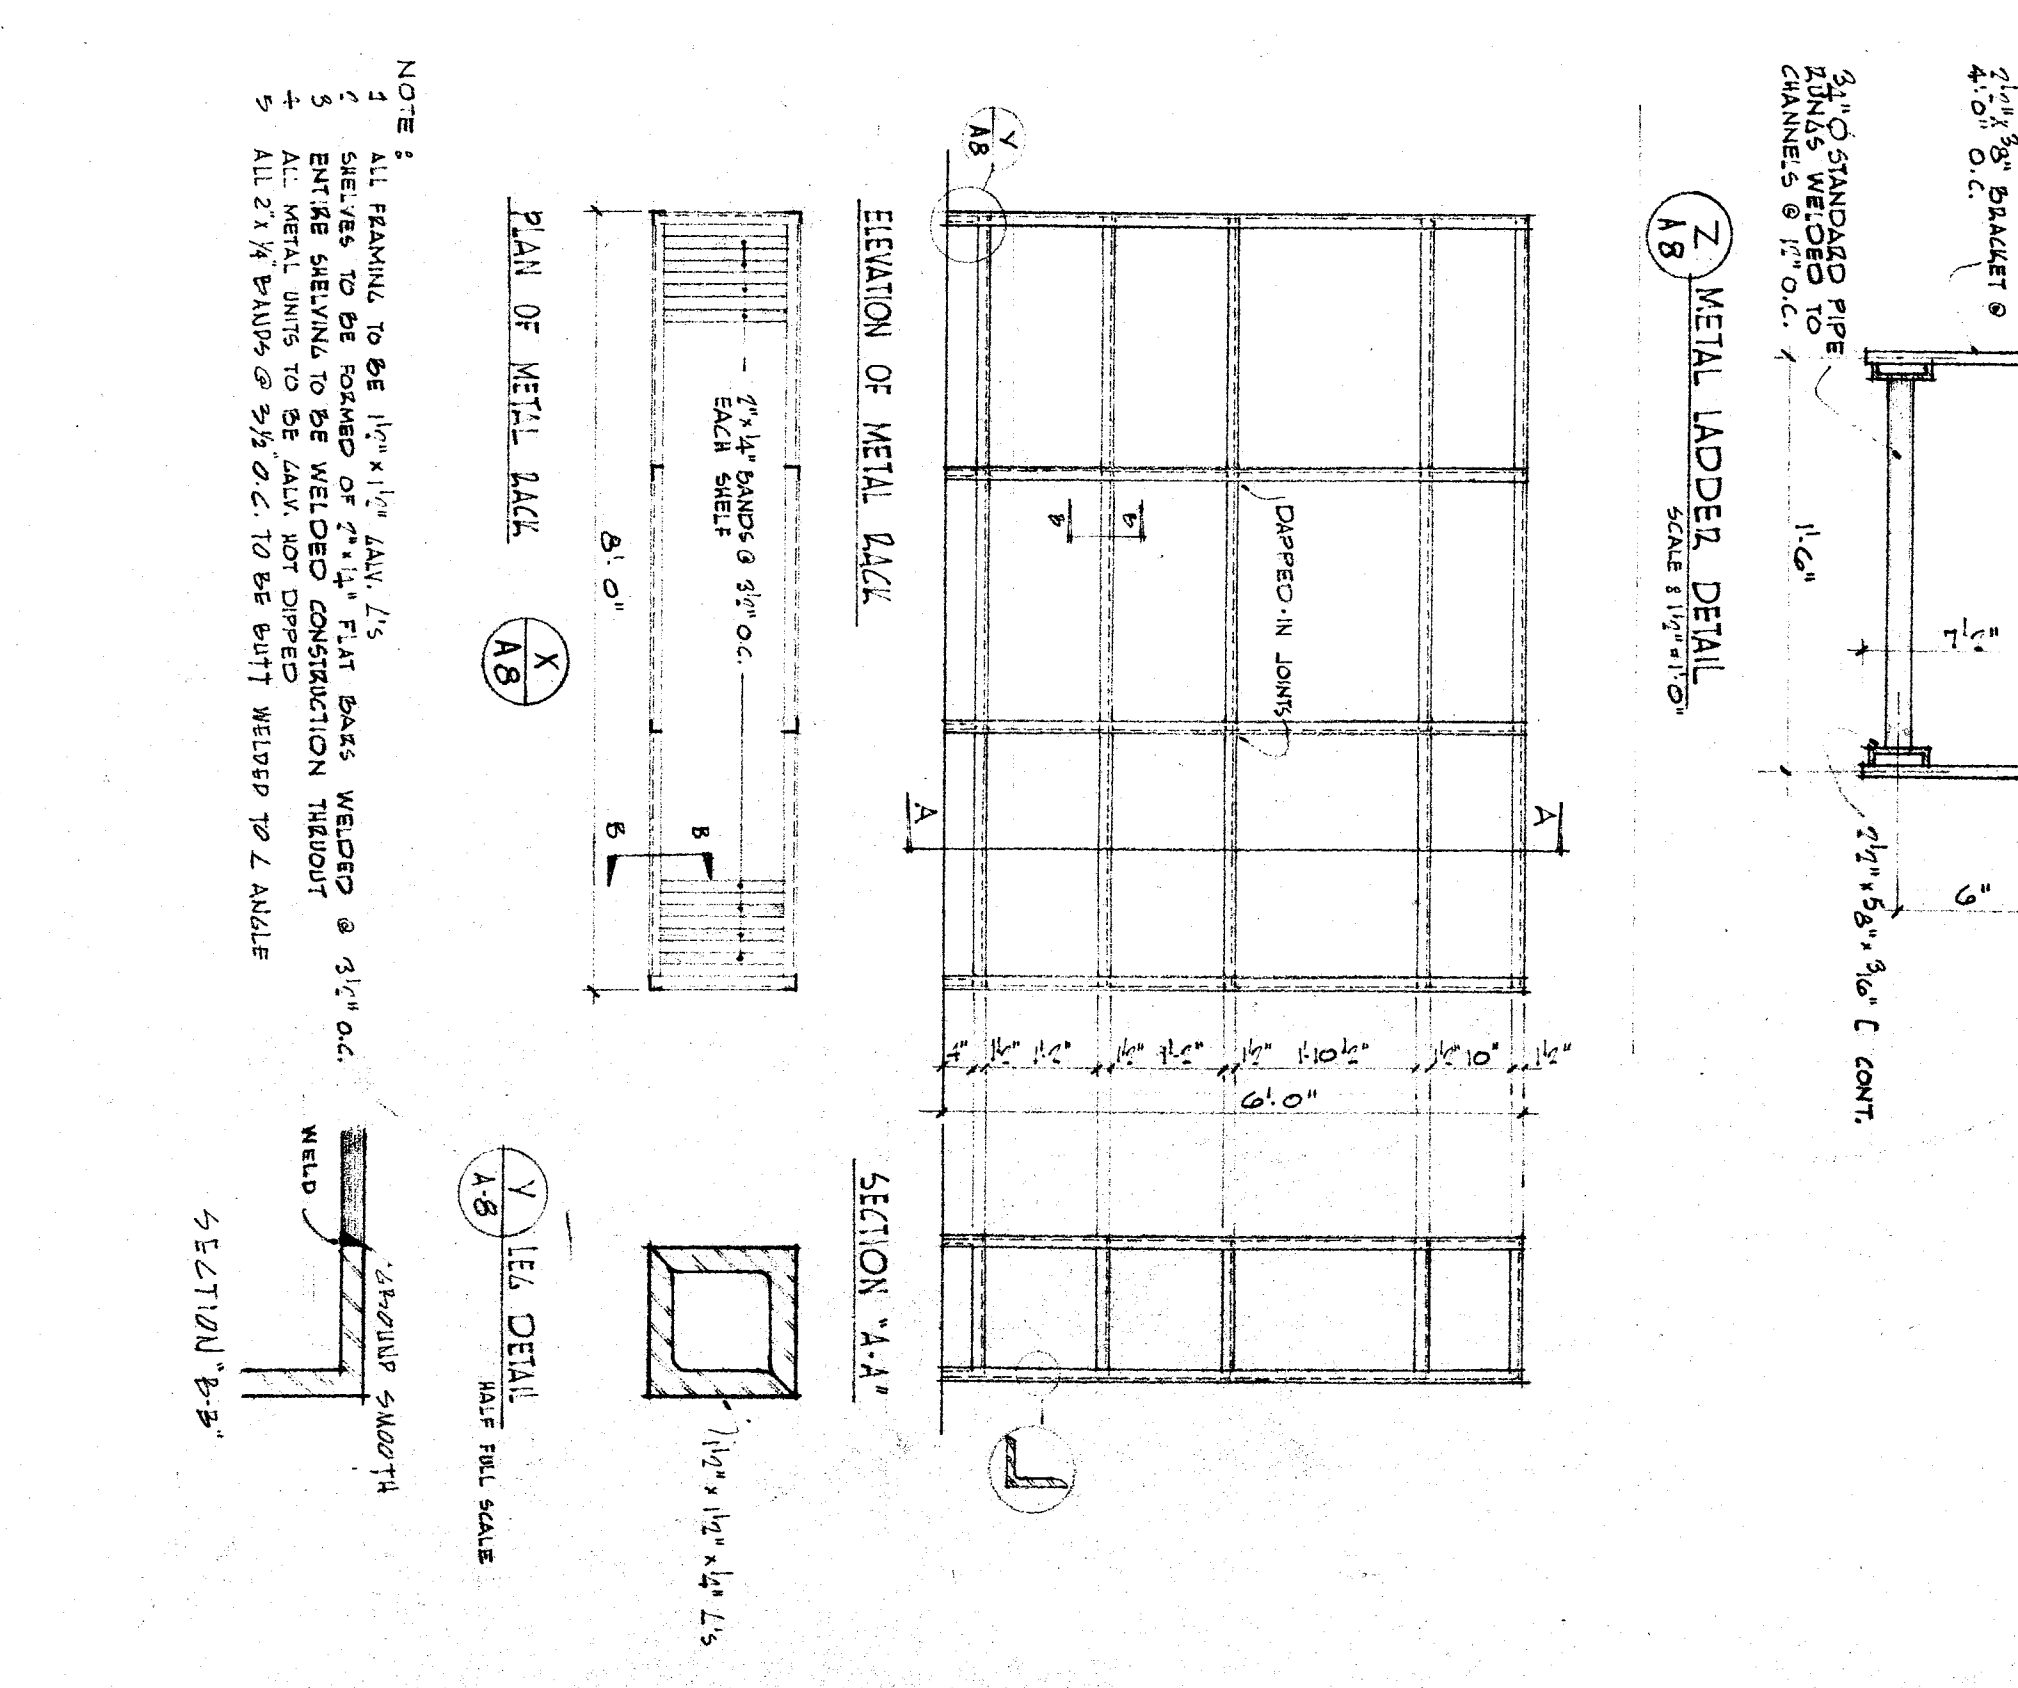

**OFFICE OF SUPERINTENDENT OF SCHOOLS**  
 STATE OF CALIFORNIA  
 DEPARTMENT OF PUBLIC WORKS  
 DIVISION OF ARCHITECTURE

STATE OF CALIFORNIA - DEPARTMENT OF PUBLIC WORKS  
 DIVISION OF ARCHITECTURE  
 APPROVED: NOV 12 1953  
 ARCHITECT: ERNEST L. MCCOY A.A.A. ARCHITECT  
 CHECKED: W. J. BAKER ARCHITECT

DATE: NOV 12 1953

PROJECT: BAYVIEW ELEM. SCHOOL ADDITION  
 2924 VERDE STREET  
 BAYVIEW, CALIFORNIA

DATE: 11-10-53  
 DRAWN BY: W. J. BAKER  
 CHECKED BY: W. J. BAKER