


# SITE PLAN

## 08-29-24

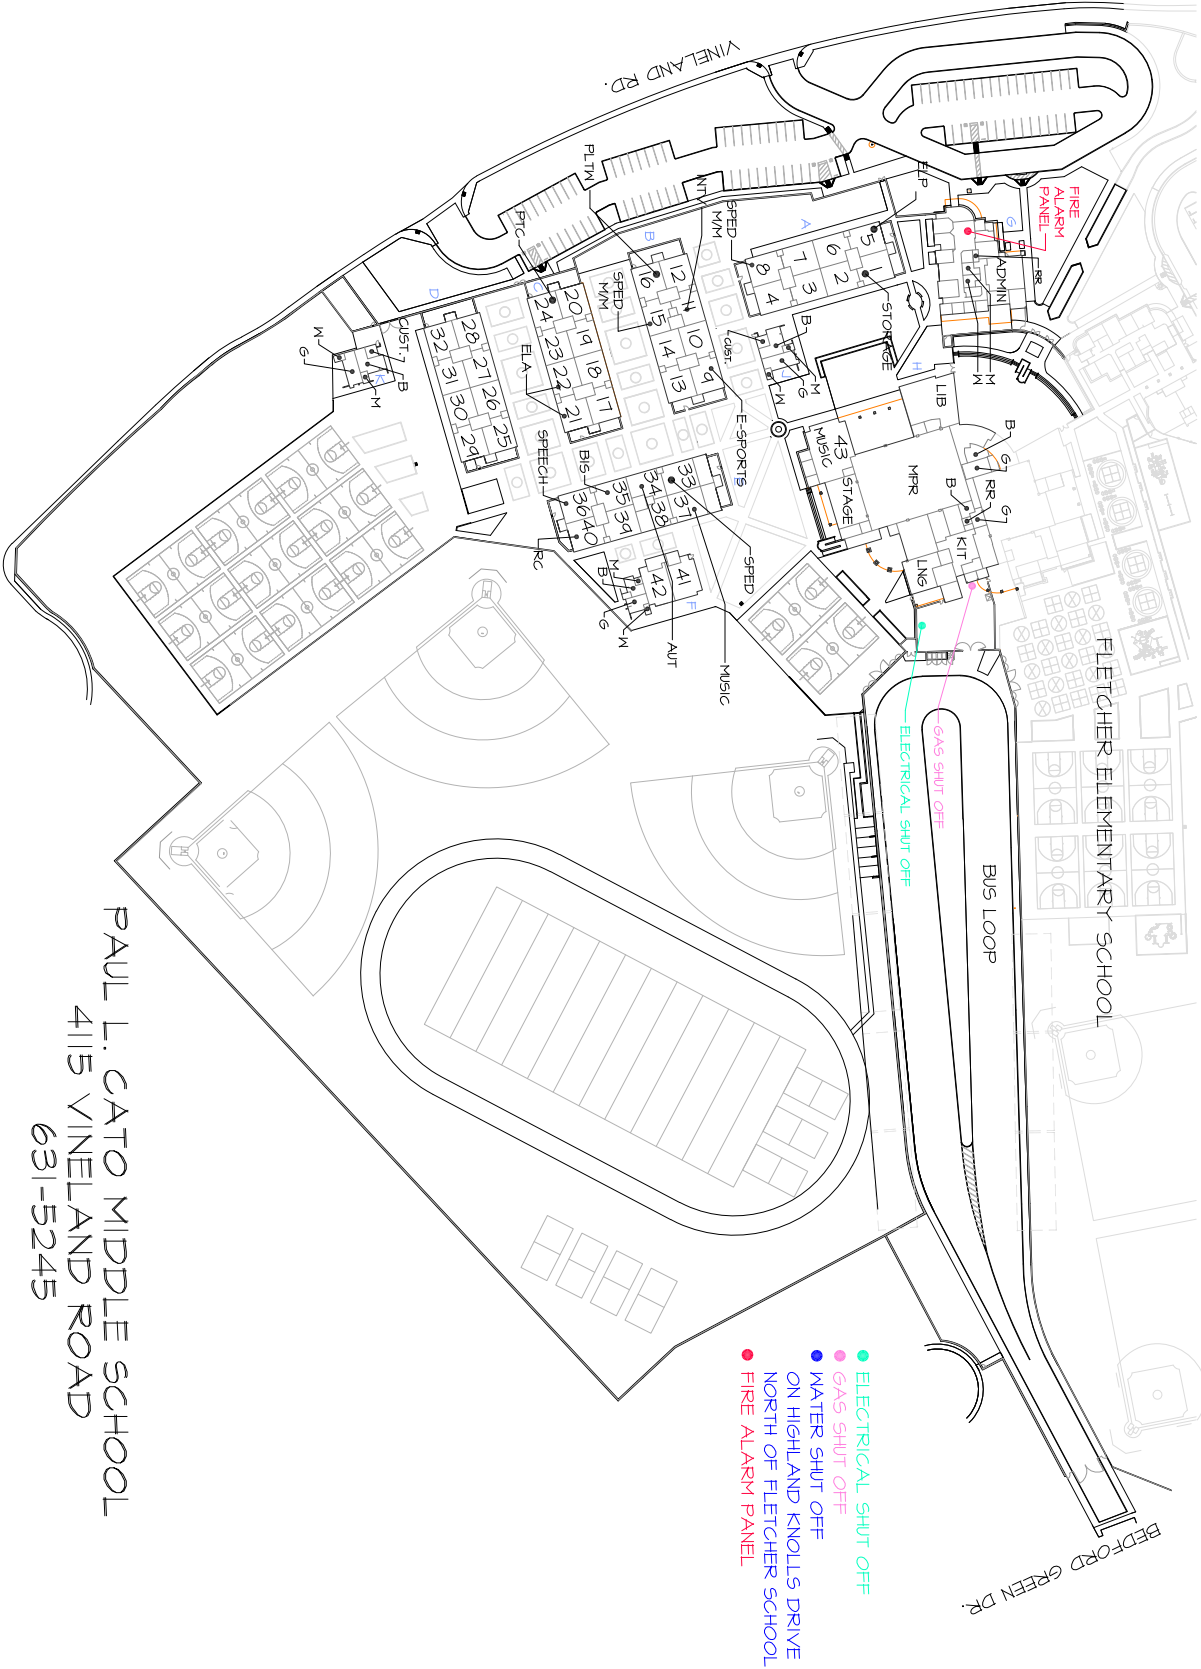

PAUL L. CATO MIDDLE SCHOOL  
4115 VINELAND ROAD  
631-5245

AREA = 1,089,000 SQ. FT.  
OR 25 ACRES

SCALE: NTS