



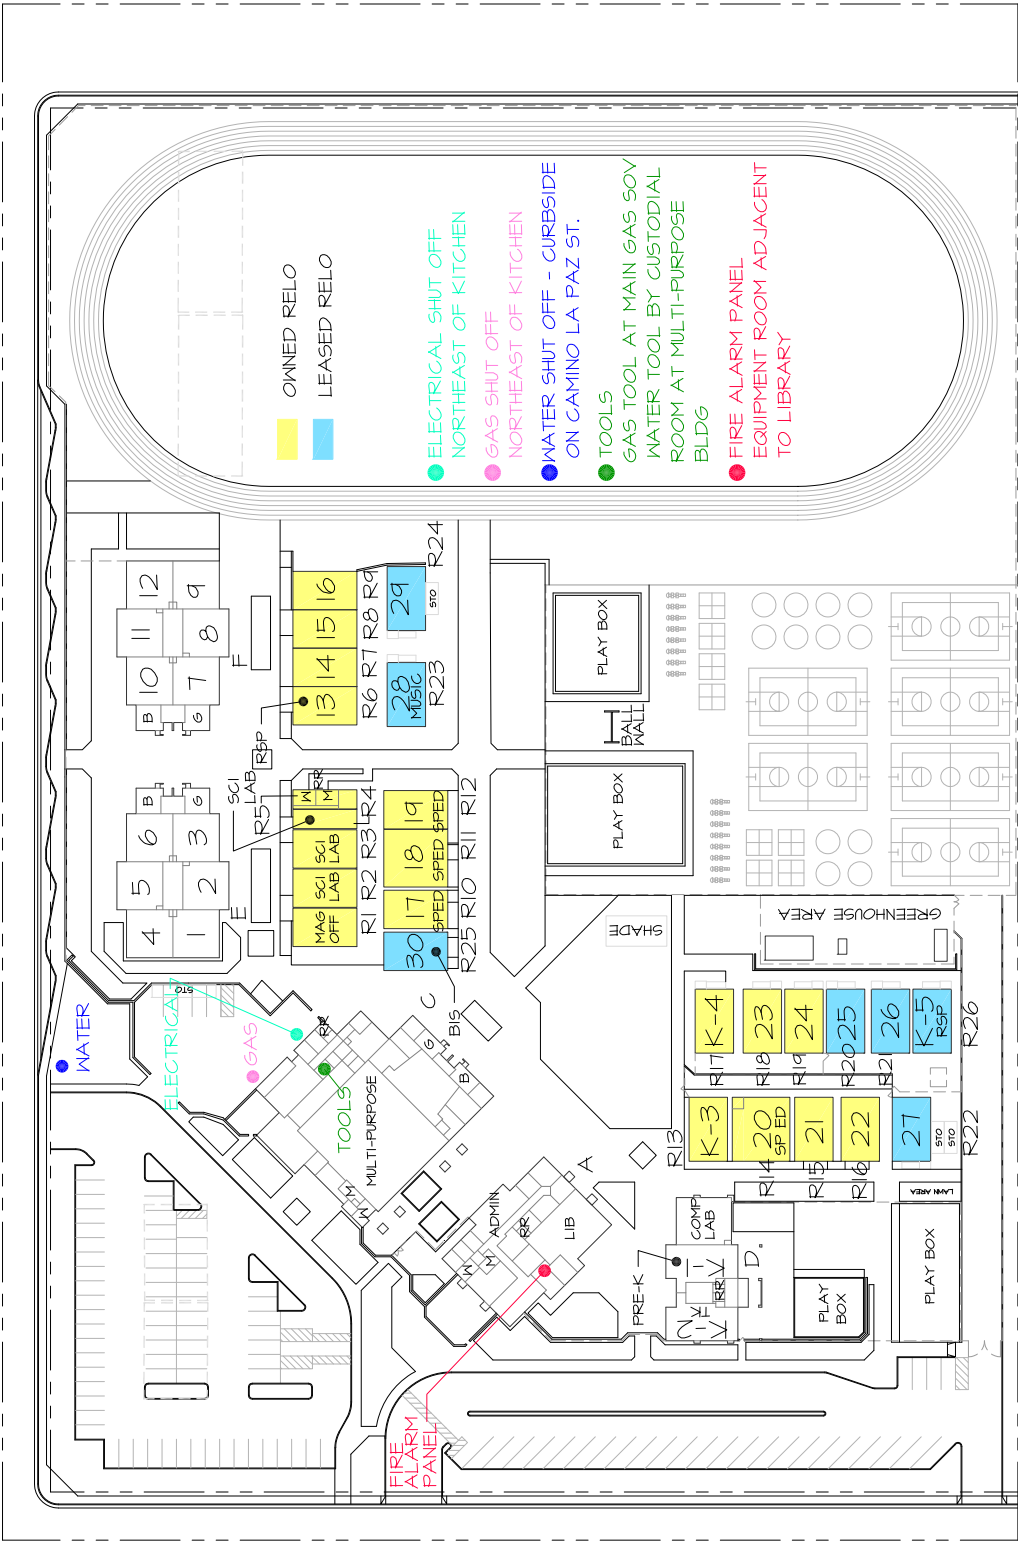

CESAR CHAVEZ SCHOOL
 4201 MESA MARIN DR.
 631-5870

AREA = 534,738 SQ. FT.
 OR 12.28 ACRES

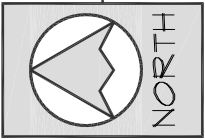

SITE PLAN
08-27-24

SCALE: 1"=120'