


MOT DEPARTMENT 2ND FLOOR


- ELECTRICAL SHUT OFF
- GAS SHUT OFF
- WATER SHUT OFF
- TOOLS
- FIRE ALARM PANEL

OWNED TRAILER
OWNED RELO

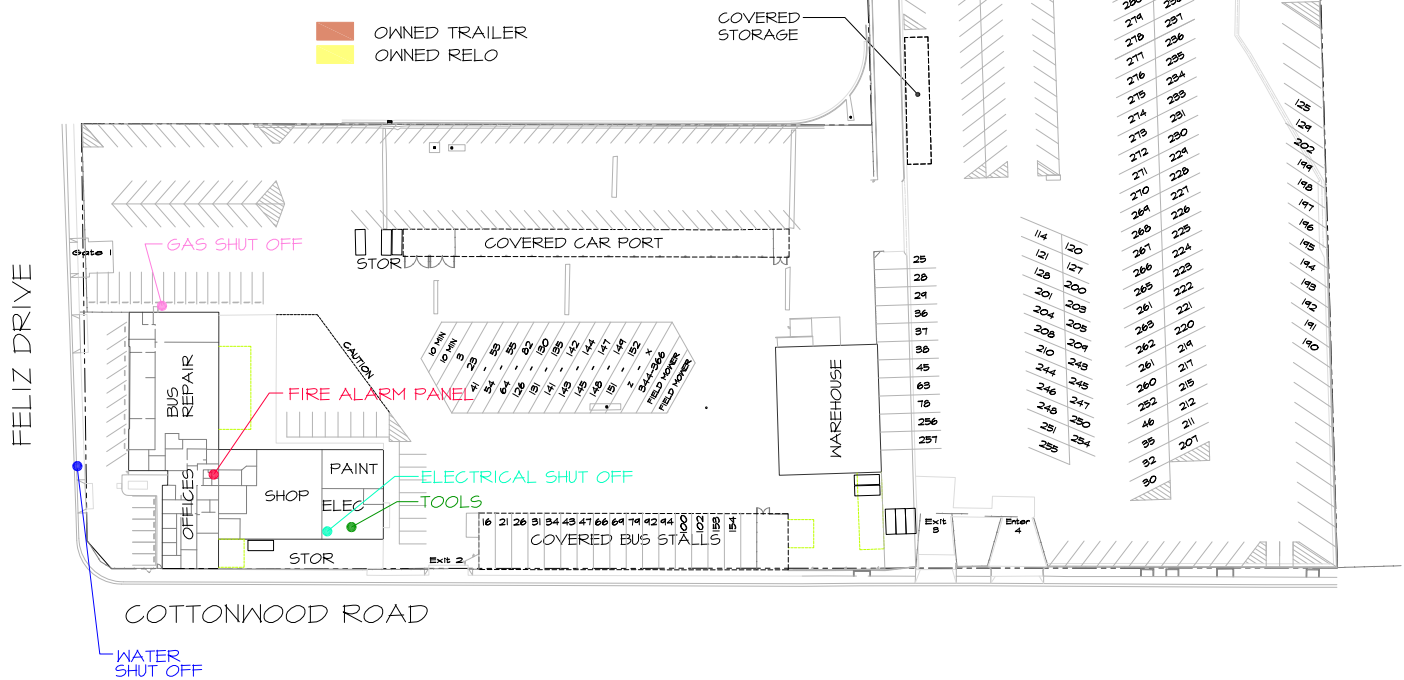

MOF DEPARTMENT
1501 FELIZ DRIVE
631-4600

AREA = 550,162.8 SQ. FT.
OR 12.63 ACRES

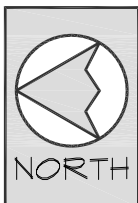

SITE PLAN

09-05-24

SCALE: 1"=150'