


RENEGADE AVE

PASADENA STREET

BOISE STREET

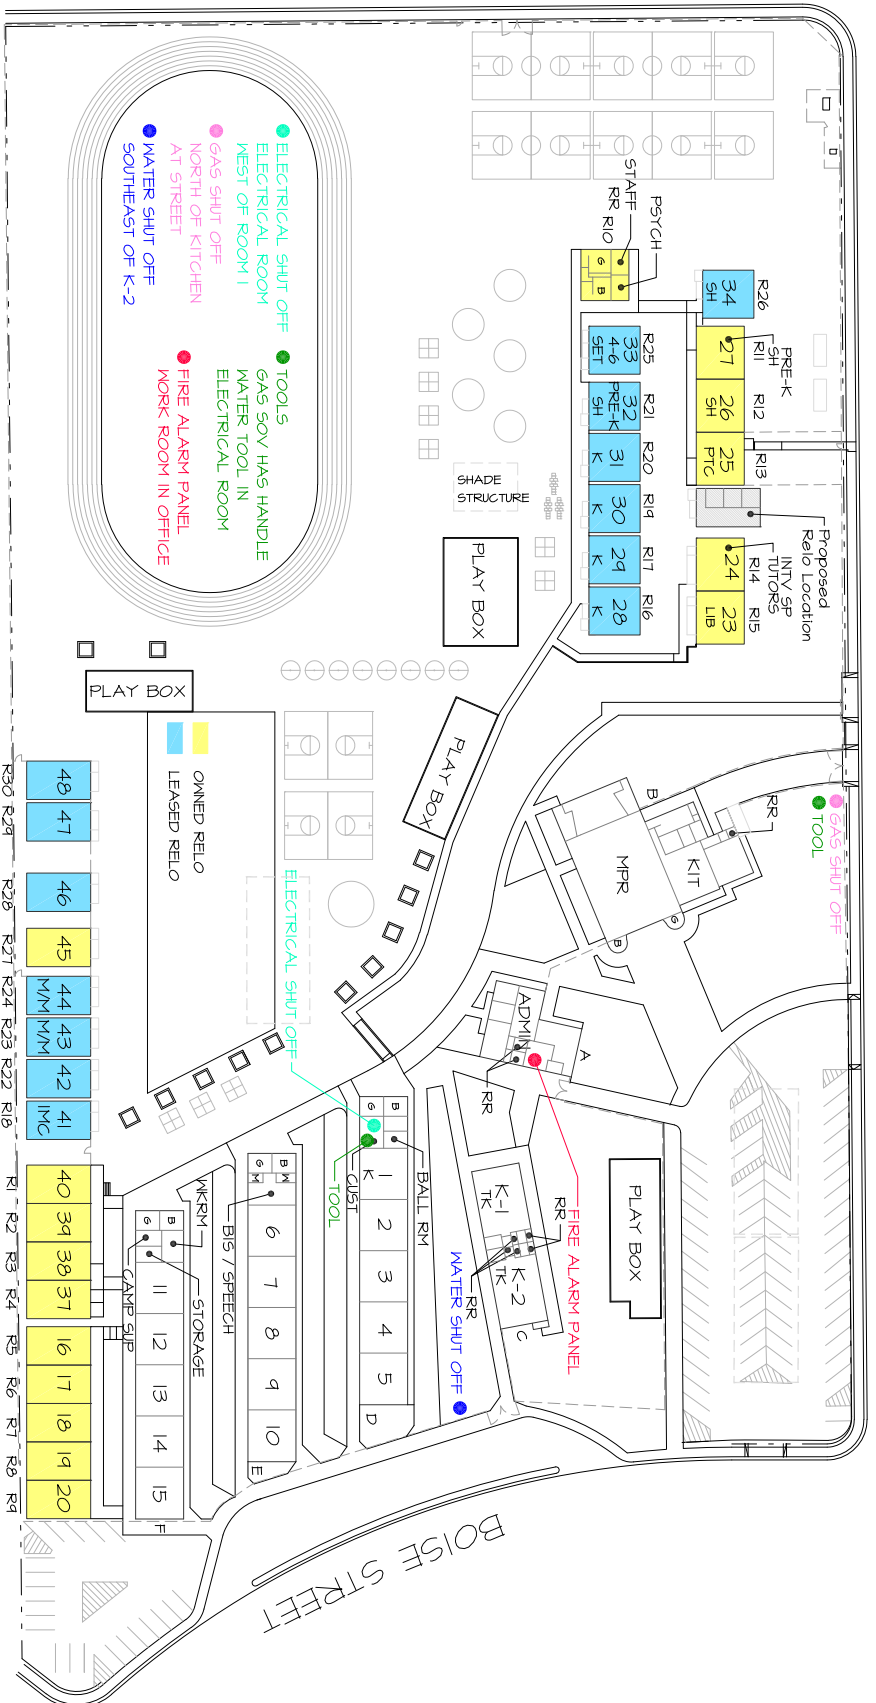


CITY
PARK

COL. NICHOLS ELEMENTARY
3401 RENEGADE. AVENUE
631-5400

AREA = 485,228.77 SQ. FT.
OR 11.14 ACRES

SITE PLAN

09-04-24

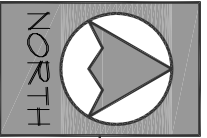

SCALE: 1"=120'