




SIERRA MIDDLE SCHOOL
3017 CENTER STREET
631-5470

AREA = 493,551 SQ. FT.
OR 11.33 ACRES

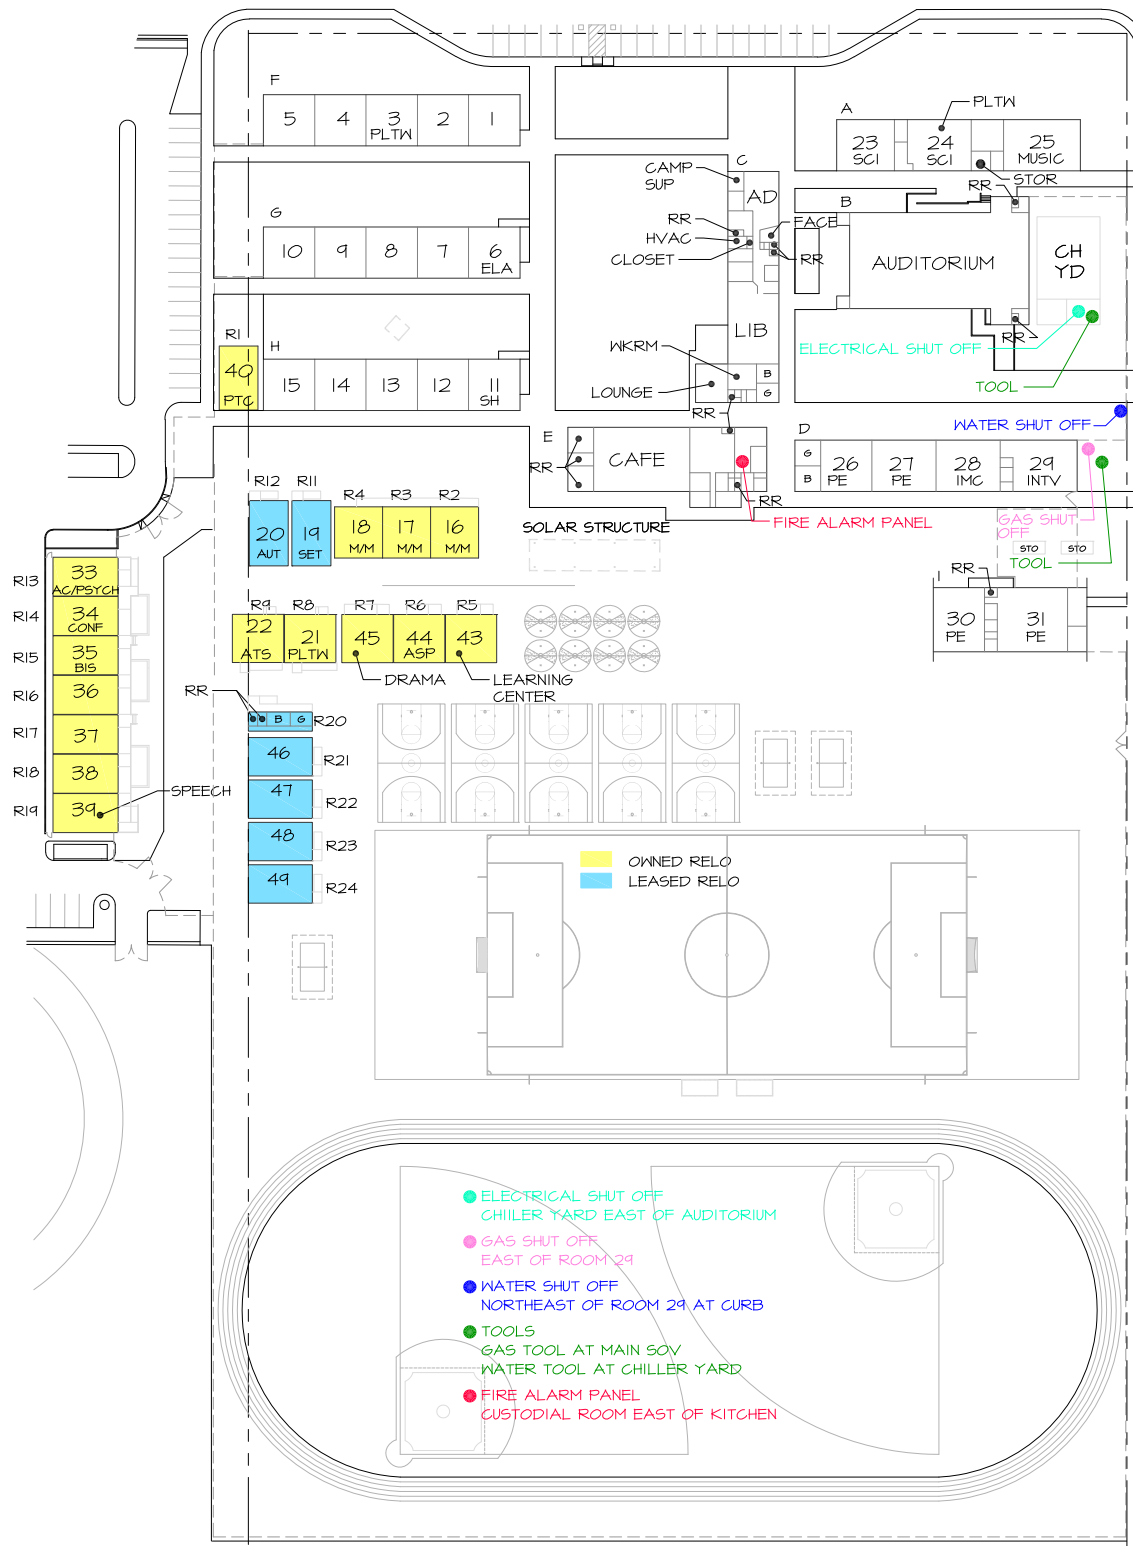

SITE PLAN

09-10-24

SCALE: 1"=120'