




SOUTH CHESTER PARTNERSHIP HEALTH CLINIC  
800 MING AVENUE  
631-3203

AREA = 23,885.07 SQ. FT.  
OR 0.55 ACRES

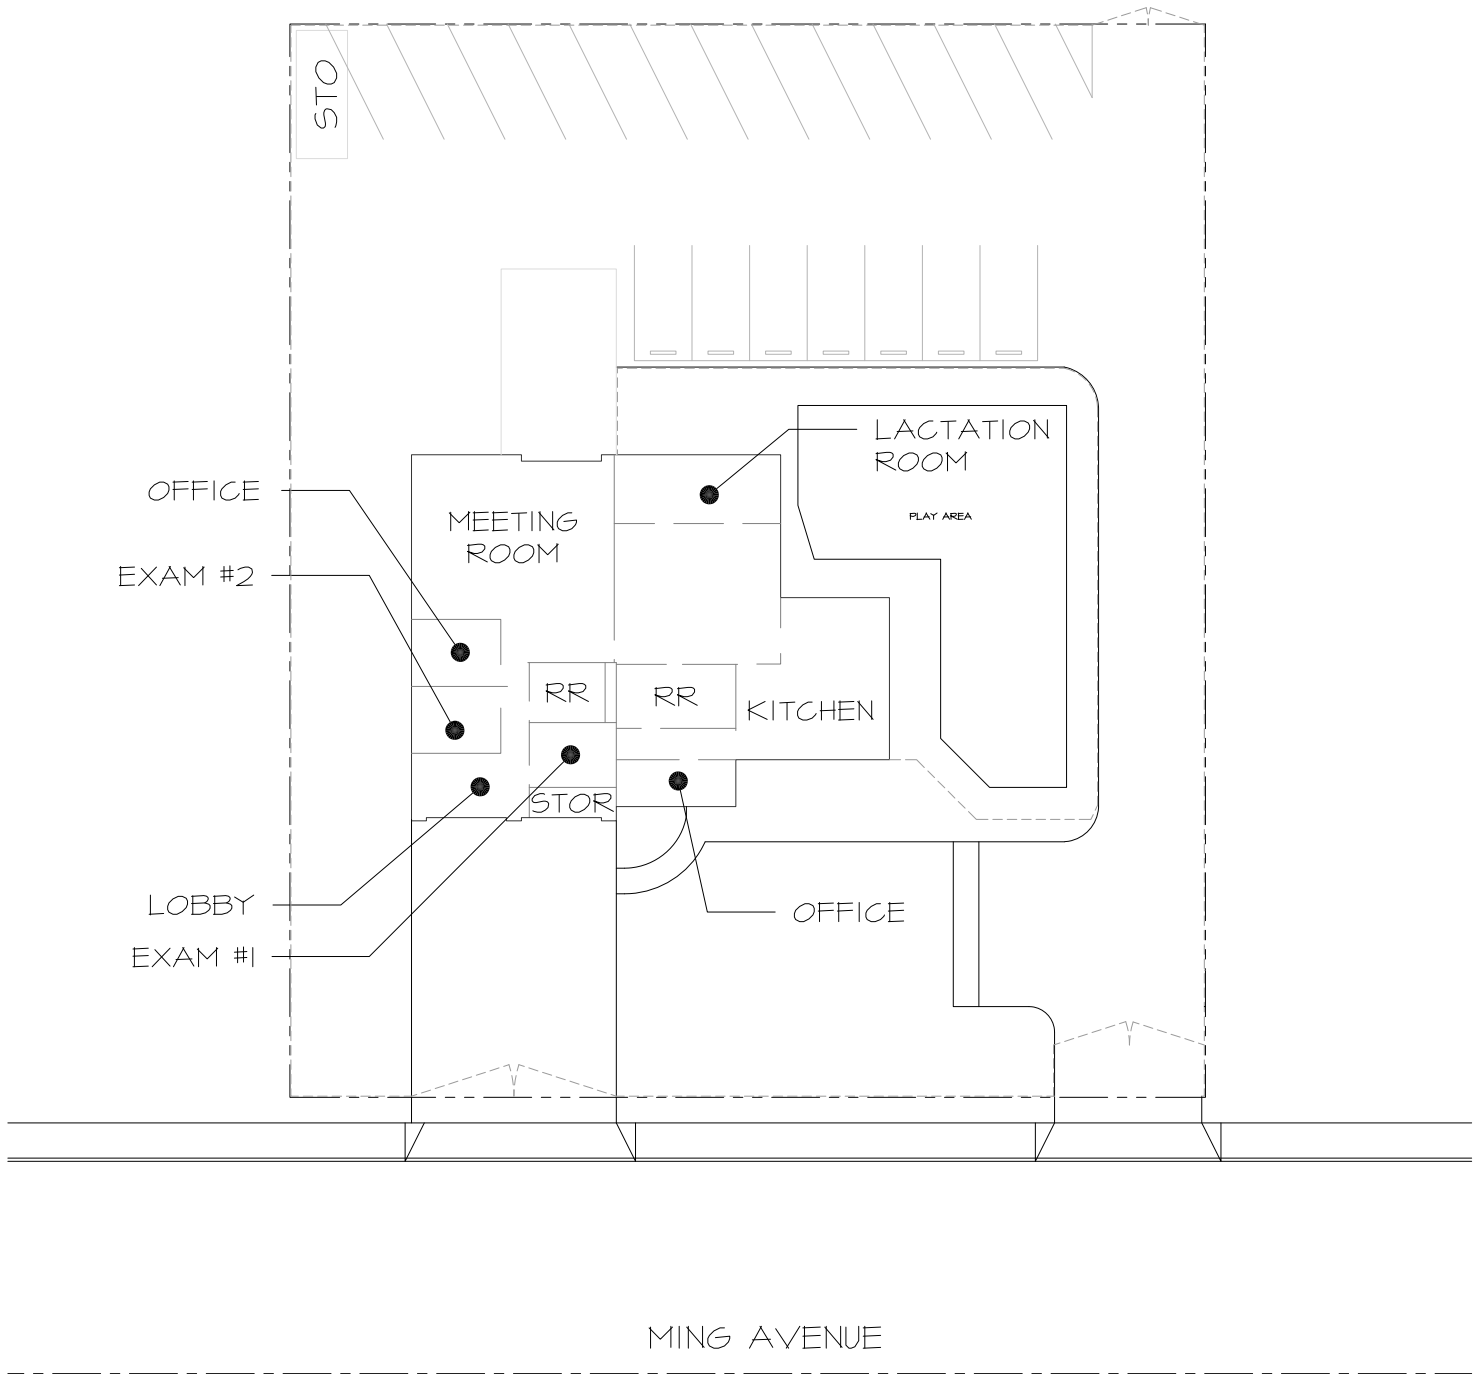

**SITE PLAN**

**09-11-24**

SCALE: 1"=30'