

FLUSH VALVE
1'-2" MIN
3'-0" MAX TO FLUSH VALVE
17" MIN

SOIL IN PLASTIC PARTITIONS
4'-0" MIN
2'-6" MIN
CLEAR FLOOR SPACE
NOT TO EXCEED MINIMAL DEPTH

3'-4" MAX TO BOTTOM OF MIRROR
1'-5" MIN
2'-3" MIN
2'-5" MIN
2'-10" MAX
8" MIN
INSULATED PARTITION LINES & DRAINS

4'-0" MIN
2'-6" MIN
CLEAR FLOOR SPACE

4'-0"
4"
4"
12" OR AS REQ TO CLIM RAMP
PARKING

3 1/2", 2"
1.2", 3", 2"
PRECAST CONC. WHEEL STOP
E/C PAVING
3/4" x 6" GALV. PIPE STD BRD. x 1/2" C/PARKING STALLS
14" LONG

NOTE: SIGN IS TO BE MOUNTED ON REAR PLATE. IF SIGN ALSO WALK TO BOX OF SIGN WITH REMOVABLE BRACKETS.

6"
3"
4" SQUARE
VAN ACCESSIBLE SPACE
PROVIDE SIGN (WHERE OCCURS) VAN ACCESSIBLE SPACE
ALL LETTERS SHALL BE 6" MIN
WHITE FIGURE ON BLUE BACKGROUND (BLUE FIGURE ON WHITE BACKGROUND) (SEE SPEC.)
6" x 6" ABOVE FINISH GRADE WHEN VAN ACCESSIBLE SIGN SIGN APPLIES TO PROVIDE W/ MOUNTING HARDWARE AS REQD.

22"
17"
REFER TO SITE PLAN FOR LOCATION

THE STATEMENT BELOW SHALL READ IN 1" HIGH LETTERS MIN. (SEE SPEC.)
NO PARKING IN DESIGNATED ACCESSIBLE SPACES
DISTINGUISHING PLACARDS OR LICENSE PLATES BOARDED
DISABLED VEHICLES MAY BE TOWED AWAY AT OWNERS' RISK
VEHICLES MAY BE RECOVERED AT OWNER'S RISK
TELEPHONE (661) 691-5064

CONTRACTOR SHALL VERIFY EXACT LOCATION & PRIOR TO SIGN FABRICATION.
2" NOMINAL DIAMETER SCRD. 40 GALVANIZED POST FOR CONTINUATION
2" NOMINAL DIAMETER SCRD. 40 GALVANIZED POST FOR CONTINUATION

17"
2" NOMINAL DIAMETER SCRD. 40 GALVANIZED POST FOR CONTINUATION

(A) SECTION
1" MIN FRAME W/ 1/2" MIN FRAME AND REBAR
3/4" x 3/4"
BASE DROIT AND REBAR ALL REBAR
(2) #3 BARS x 12" IN 6" x 3" HOLES SET BARS AND FILL W/ FOR-AC

(E) WALL

1	URINAL REQUIREMENTS	SCALE: 1/8" = 1'-0"
2	LAV REQUIREMENTS	SCALE: 1/8" = 1'-0"
3	WHEEL STOP	SCALE: 1/8" = 1'-0"
4	PARKING SIGN	SCALE: 1/8" = 1'-0"
5	AUTHORIZATION SIGN	SCALE: 1/8" = 1'-0"
6	GROUTED HM JAMB	SCALE: 3/8" = 1'-0"

7	TOILET ROOM ACCESSORY MOUNTING	9	SYMBOL PROPORTIONS	10	ACCESS SIGN	11	POST FTS DETAIL	12	DOOR LEVER
	ASH ALUMINUM 2x4x8 2x4x8x8 								

B	GRAB BAR MOUNTING	SCALE: 1"	C	ACCESSORY MOUNTING	SCALE: 1"	D	ACCESSIBLE ROOM SIGNAGE	SCALE: 3" = 1'-0"	E	HM HEAD / JAMB-SIM	SCALE: 3" = 1'-0"	F	WALL AND FLOOR TILE	SCALE: 1/2" = 1'-0"	G	READ FLR CLEARANCES	SCALE: 1/2" = 1'-0"
						INTERIOR FINISH SEE SCHEDULE 2x STUD WALL AND TOP PL.											

25	PLASTER / WEEP SCREDS	SCALE: 1/16" = 1'-0"
26	TYPICAL FASCIA	SCALE: 1/16" = 1'-0"
27	VENT SECTION	SCALE: 1/16" = 1'-0"
28	POLYVENT	SCALE: 1/16" = 1'-0"
29	PLATFORM	SCALE: 1/16" = 1'-0"
30	CHANNEL SCREED	SCALE: 1/8" = 1'-0"

MARK	DATE	REVISIONS
✓		
✓		
✓		
✓		

CHECK AND VERIFY ALL DIMENSIONS BEFORE PROCEEDING WITH THE WORK. REPORT DISCREPANCIES TO THE ARCHITECT. ALL CONSTRUCTION SHALL CONFORM TO THE SPEC.

BUILDING RESTROOM
AND RELOCATABLE CLASSROOMS
 1015 NOBLE AVE.
 FOR
MYRA A. NOBLE SCHOOL
 BAKERSFIELD, KERN COUNTY, CALIFORNIA

IDENTIFICATION STAMP
 DATE OF THE STATE ARCHITECT
 CERTIFICATE
 APRIL 03, 194224
 FOR 15 DAYS
 4/15/00


ARCHITECT

INC.

BOIL L STREET
 BAKERSFIELD, CA 93301
 PH: (661) 327-6532
 FAX: (661) 327-2339


LICENSED ARCHITECT
 NO. C-104224
 APRIL 03, 194224

SIGNATURE OF CONTRACTOR

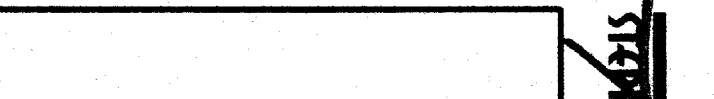
STEPHEN J. JOHNSON, AIA


DETAILS

JOB NO.
976
 DRAWN BY
 BRIST
 CHECKED BY
 DATE: 12/19/00

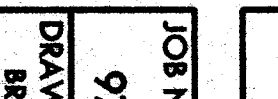

11 OF 16 SHEETS
10.0