


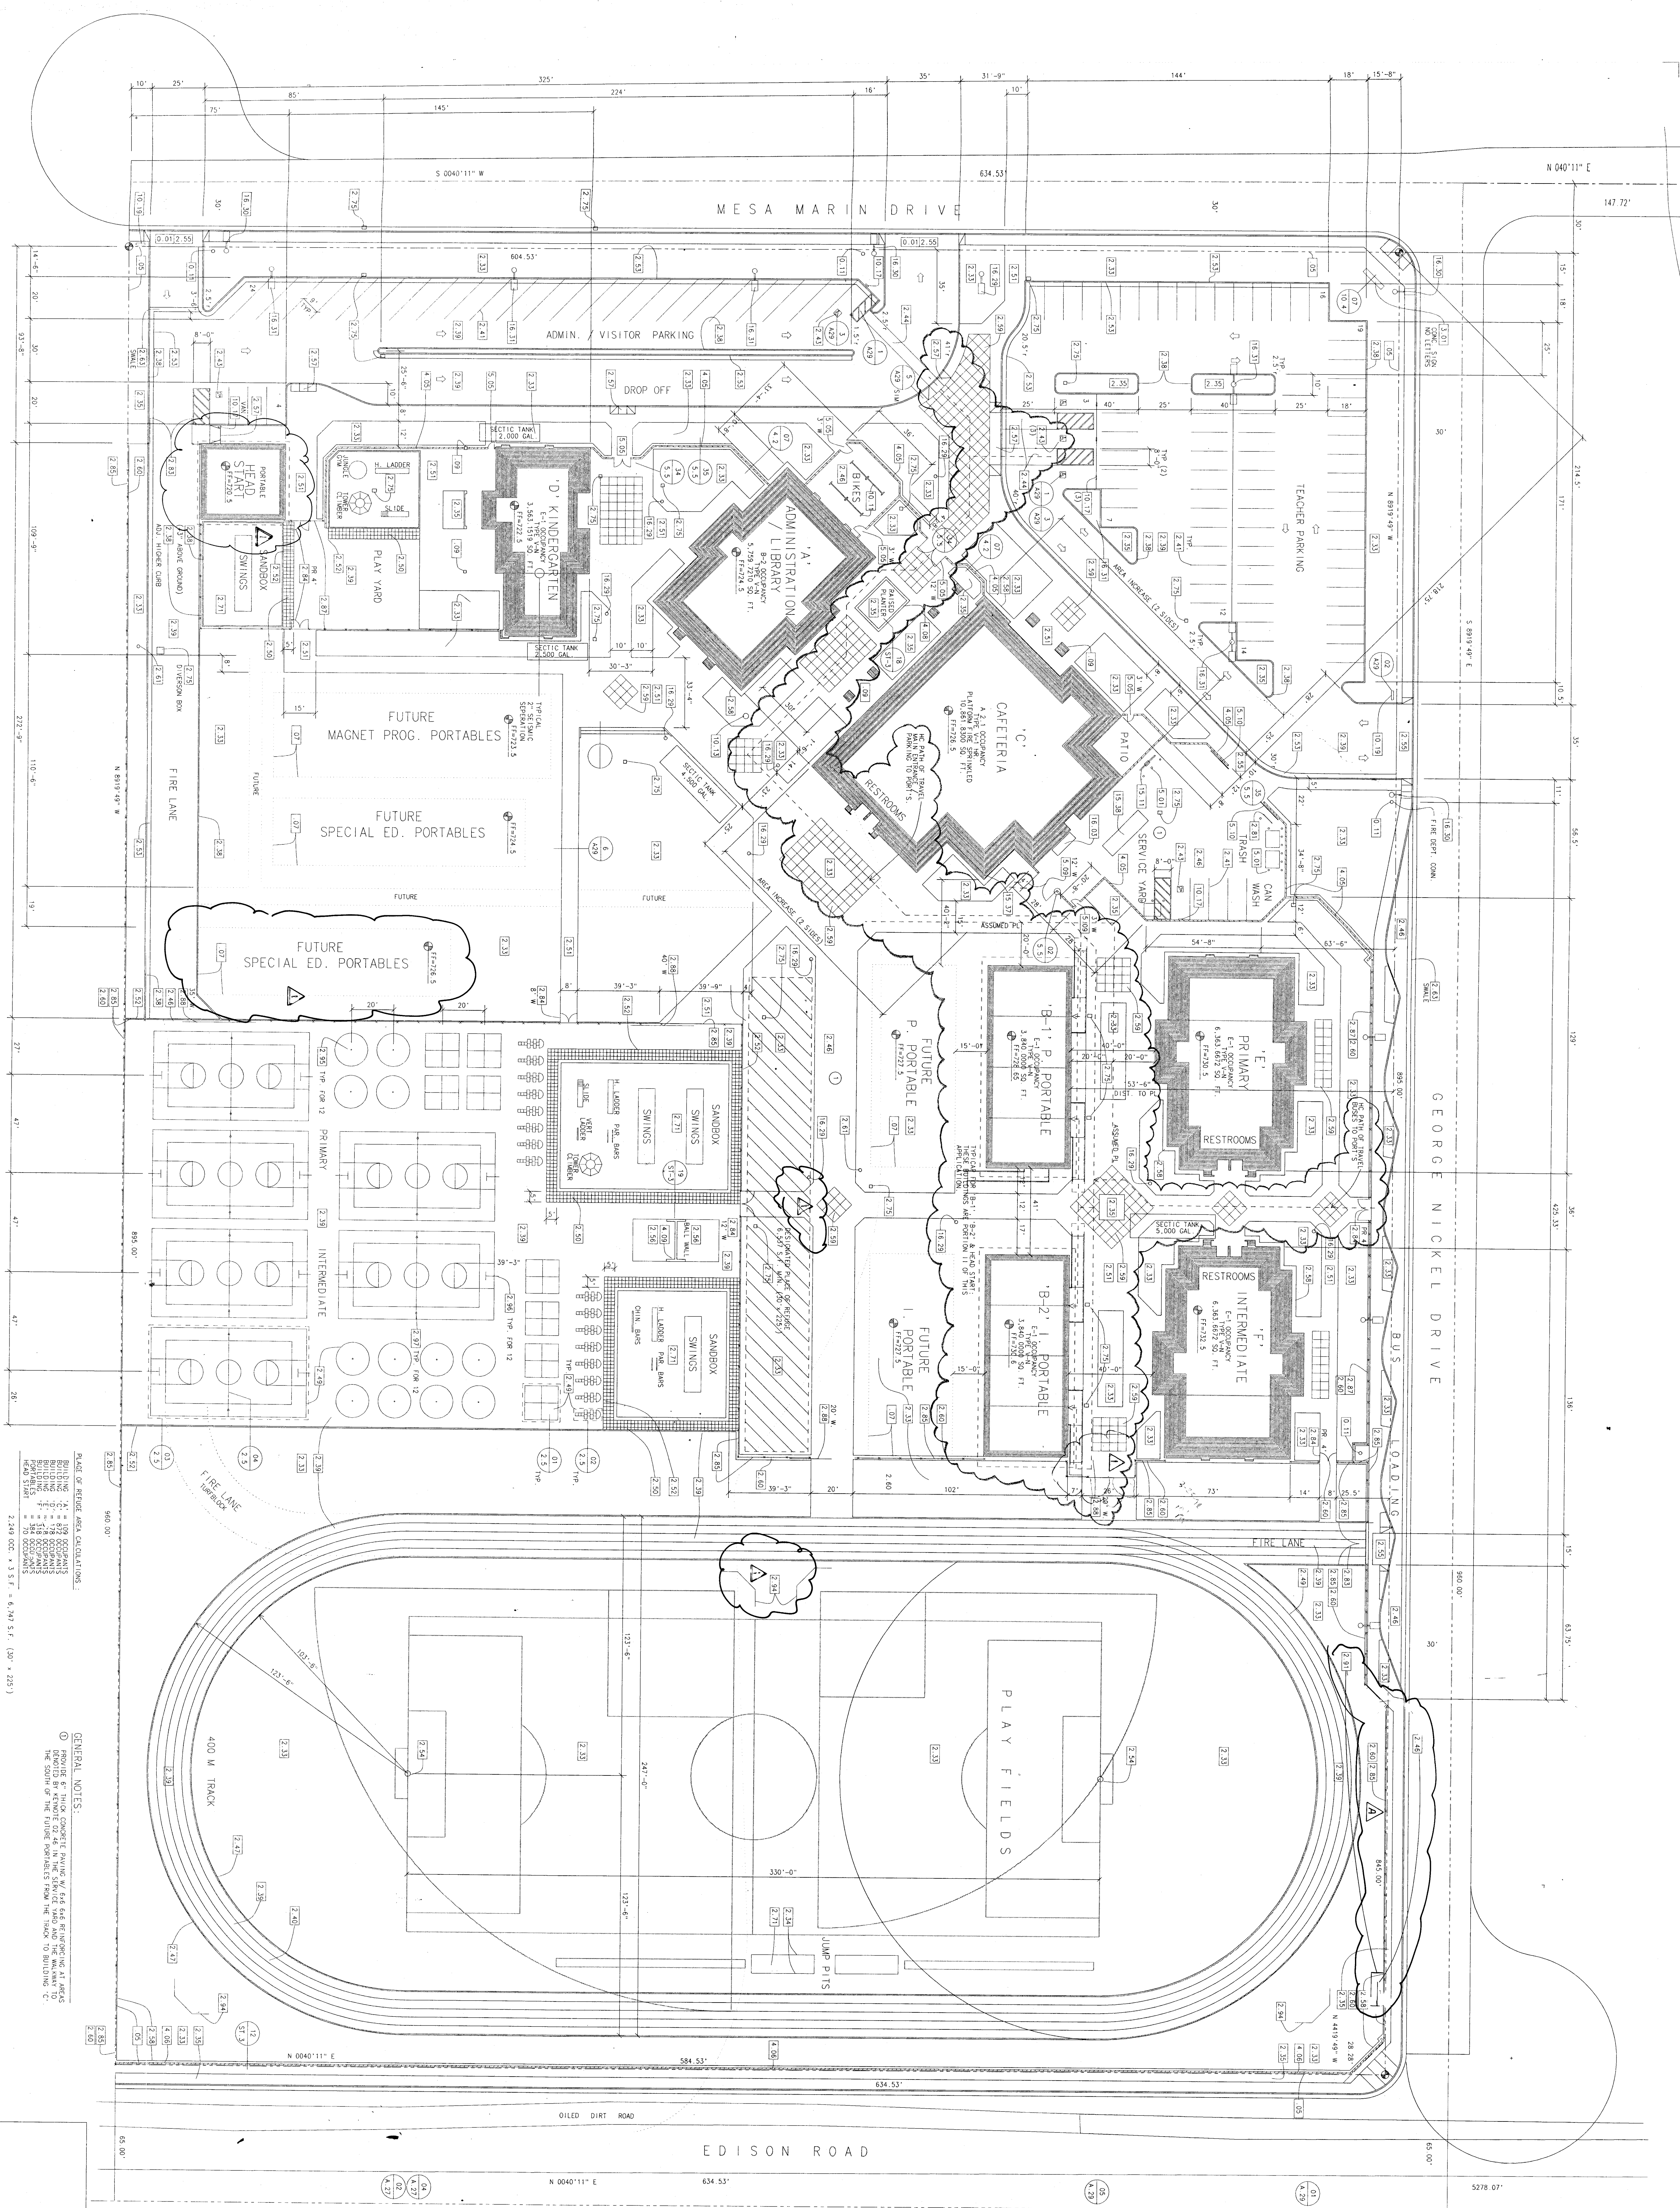

PLAN OF REFERENCE AREA CALCULATIONS:
BUILDING FLOOR AREA = 10,000 S.F.
TOTAL LOT AREA = 100,000 S.F.
TOTAL LOT AREA = 100,000 S.F.
TOTAL LOT AREA = 100,000 S.F.
TOTAL LOT AREA = 100,000 S.F.

GENERAL NOTES:
1. PROVIDE 6" THICK CONCRETE PAVING W/ 4" GAS REINFORCING IN ALL AREAS
2. THE SOUTH OF THE FUTURE PORTABLES FROM THE TRUCK TO BUILDING C.

01	NOT IN CONTRACT	00000
02	END OF (E) SIDEWALK/DRIVE	00000
03	UTILITY POLE W/OUT WIRE	00000
04	PROPERTY LINE	00000
05	UTILITY POLE W/OUT WIRE	00000
06	UTILITY POLE W/OUT WIRE	00000
BAKERSFIELD CITY SCHOOL DISTRICT

MESA MARIN ELEMENTARY SCHOOL

Sheet title:

SITE PLAN

BAKERSFIELD, CA.

KLASSEN

CORPORATION

Architecture

Engineering

Construction

2021 Westwind Drive

Bakersfield, CA 93301

(805) 327-0875

(805) 327-5983 Fax

01

02

03

04

05

06

07

08

09

10

11

12

13

14

15

16

17

18

19

20

21

22

23

24

25

26

27

28

29

30

31

32

33

34

35

36

37

38

39

40

41

42

43

44

45

46

47

48

49

50

51

52

53

54

55

56

57

58

59

60

61

62

63

64

65

66

67

68

69

70

71

72

73

74

75

76

77

78

79

80

81

82

83

84

85

86

87

88

89

90

91

92

93

94

95

96

97

98

99

100

01

02

