
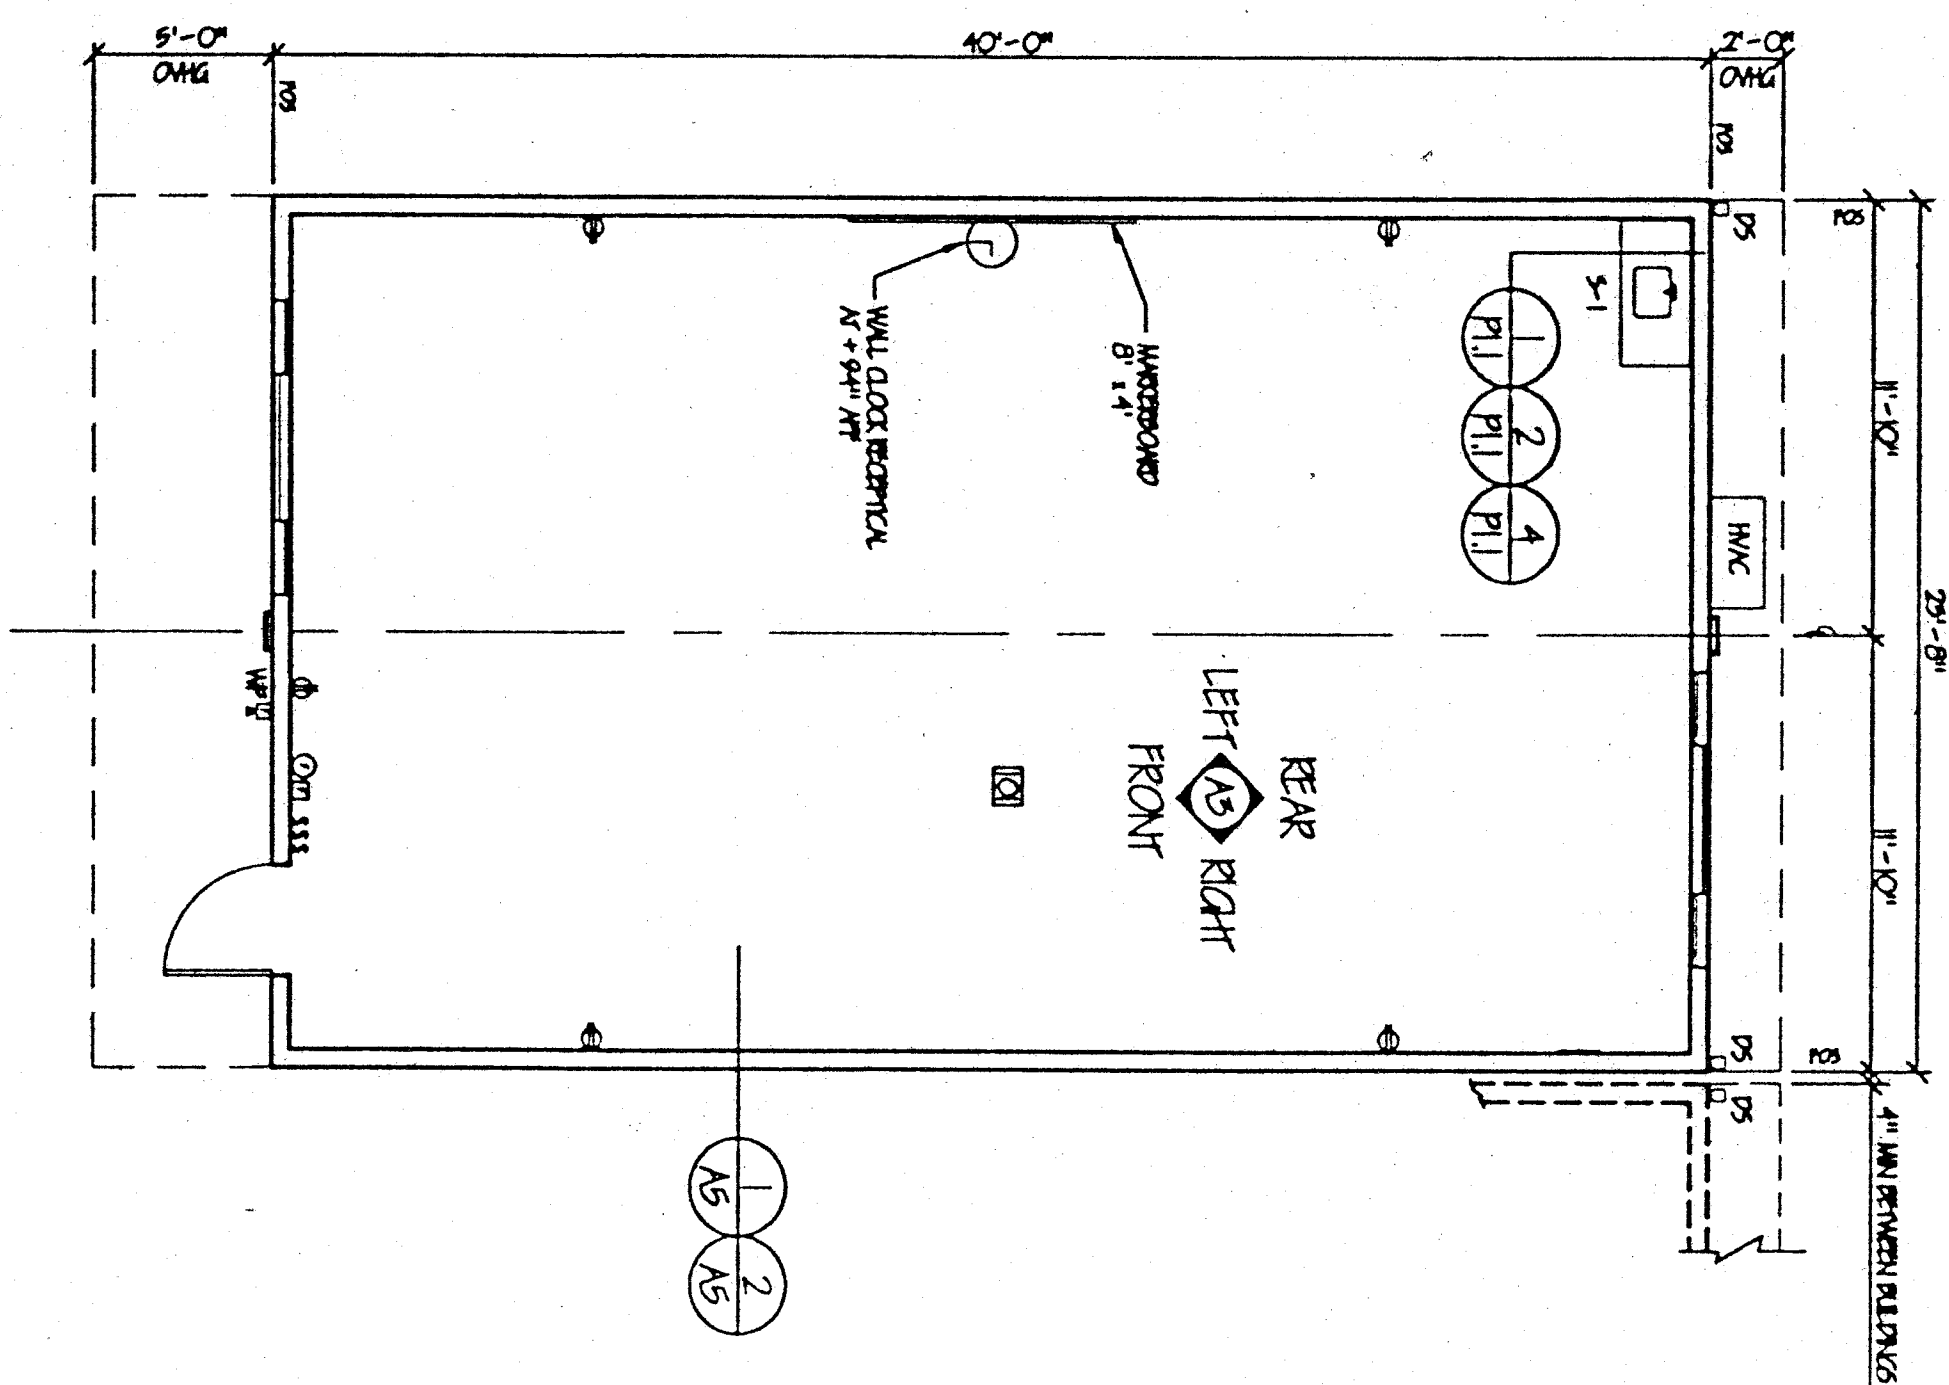
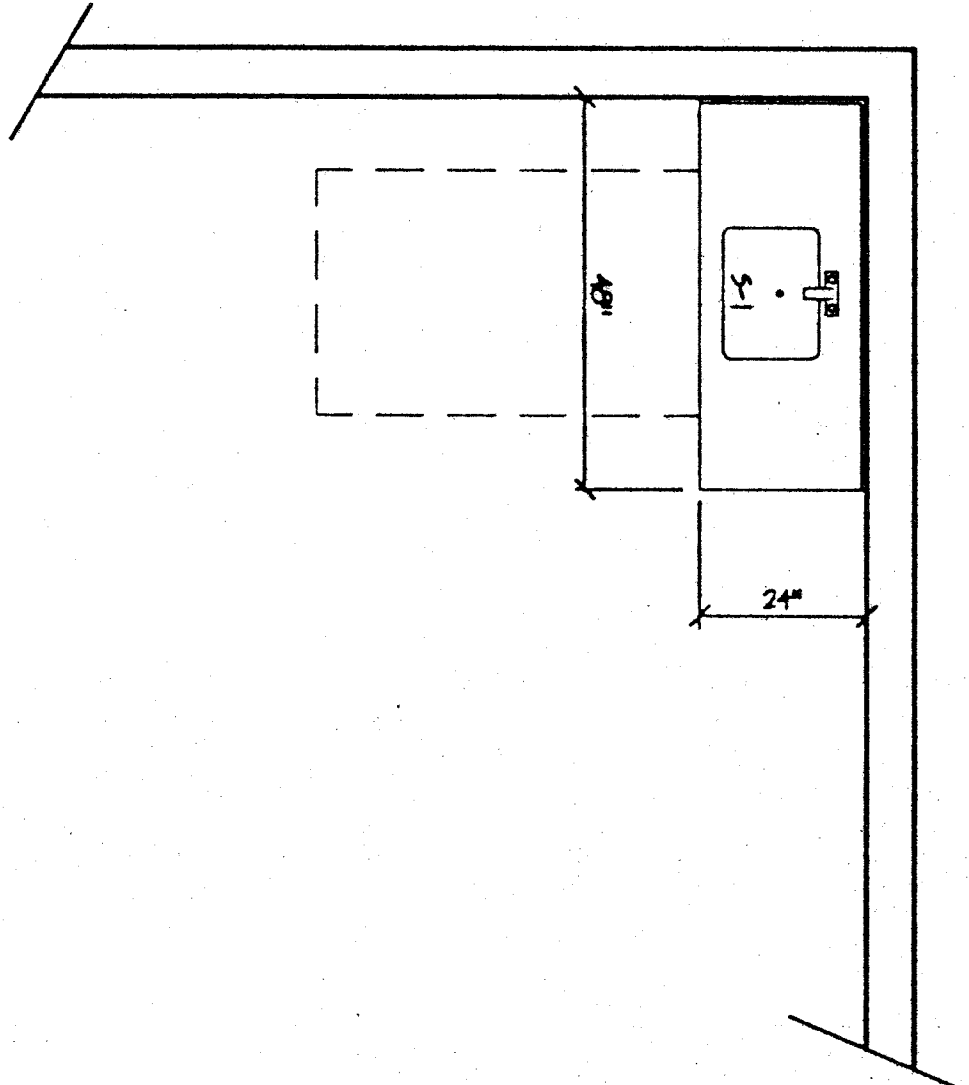
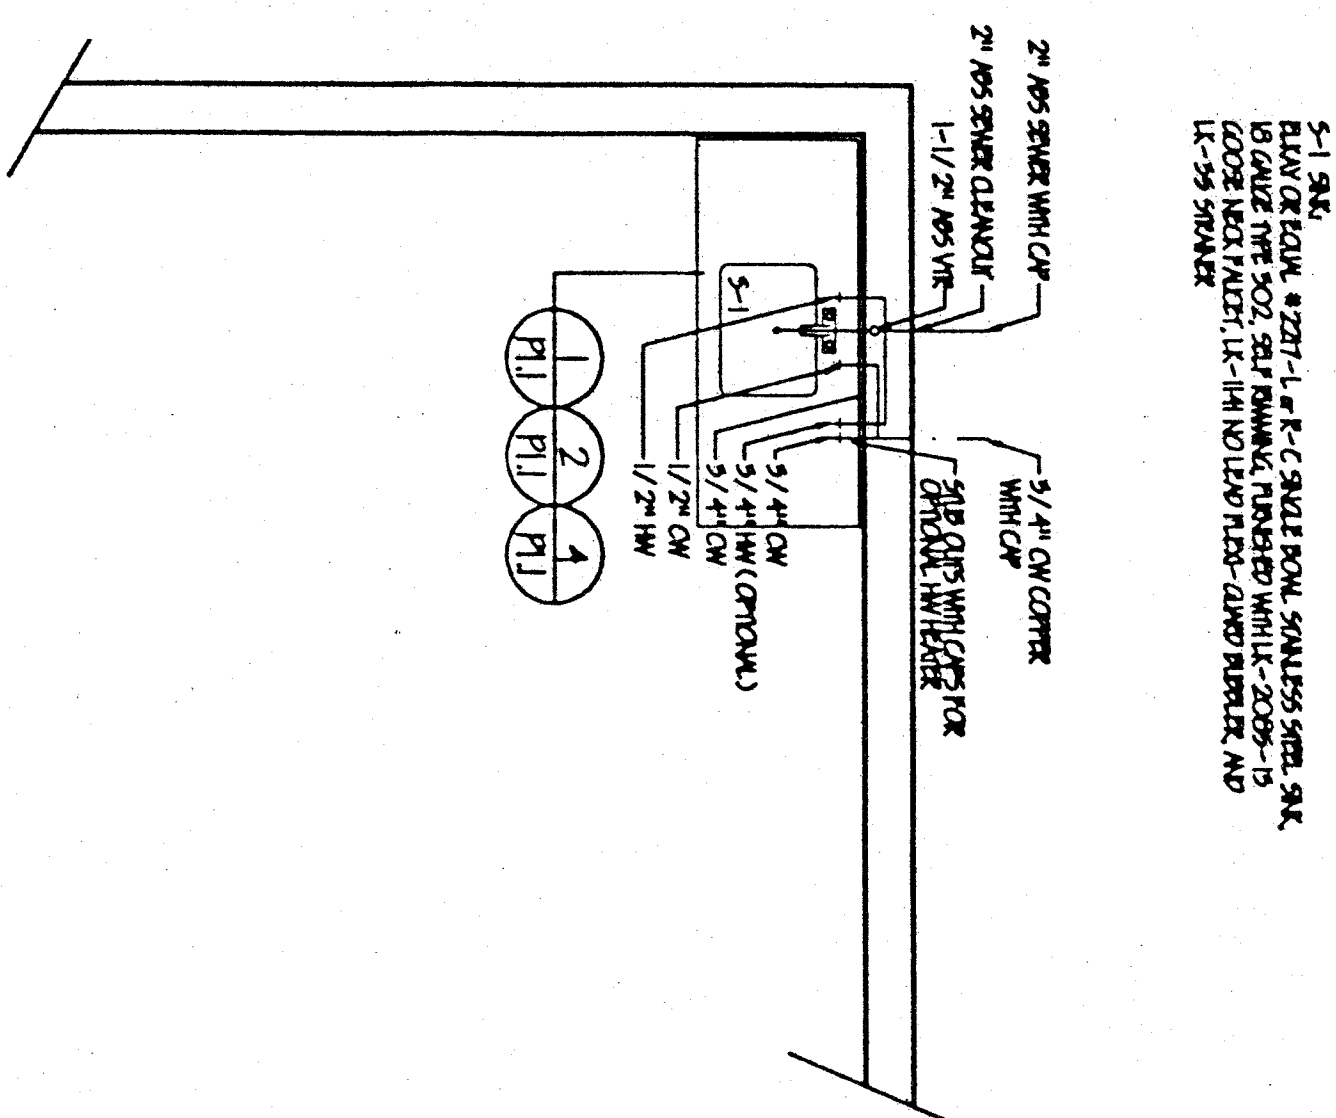
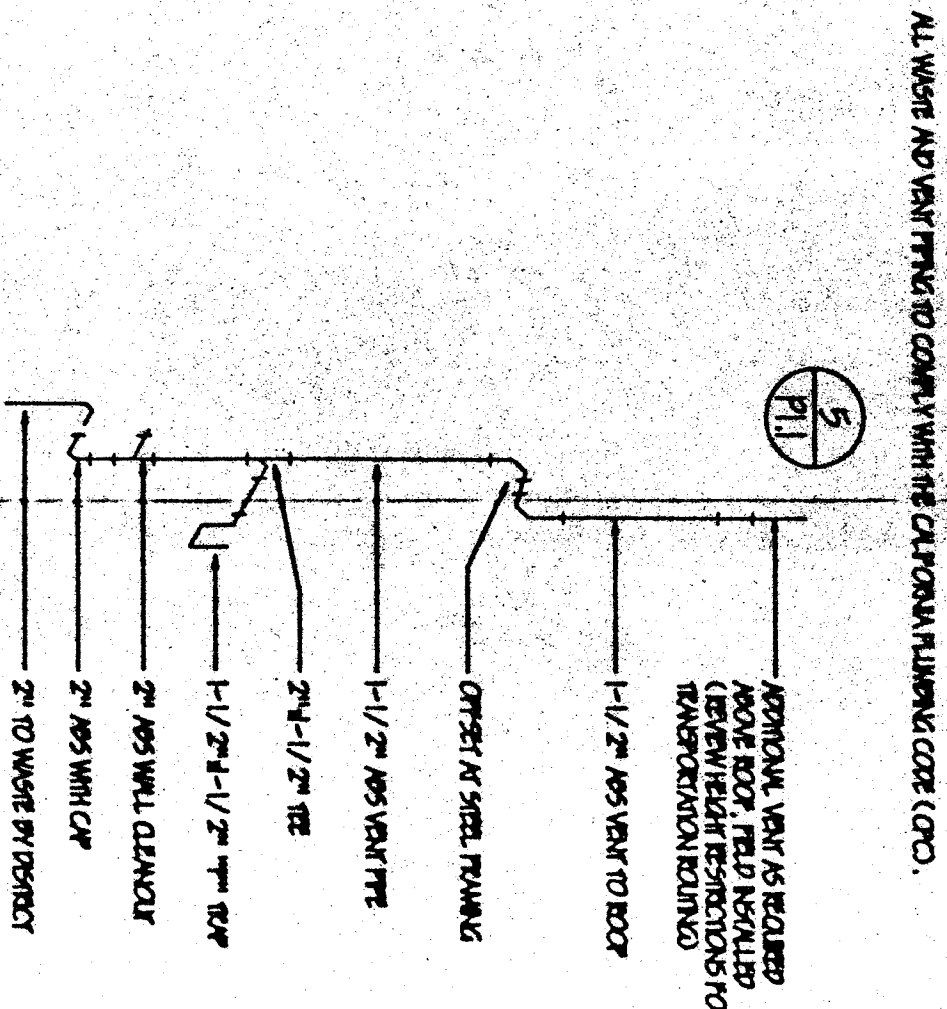
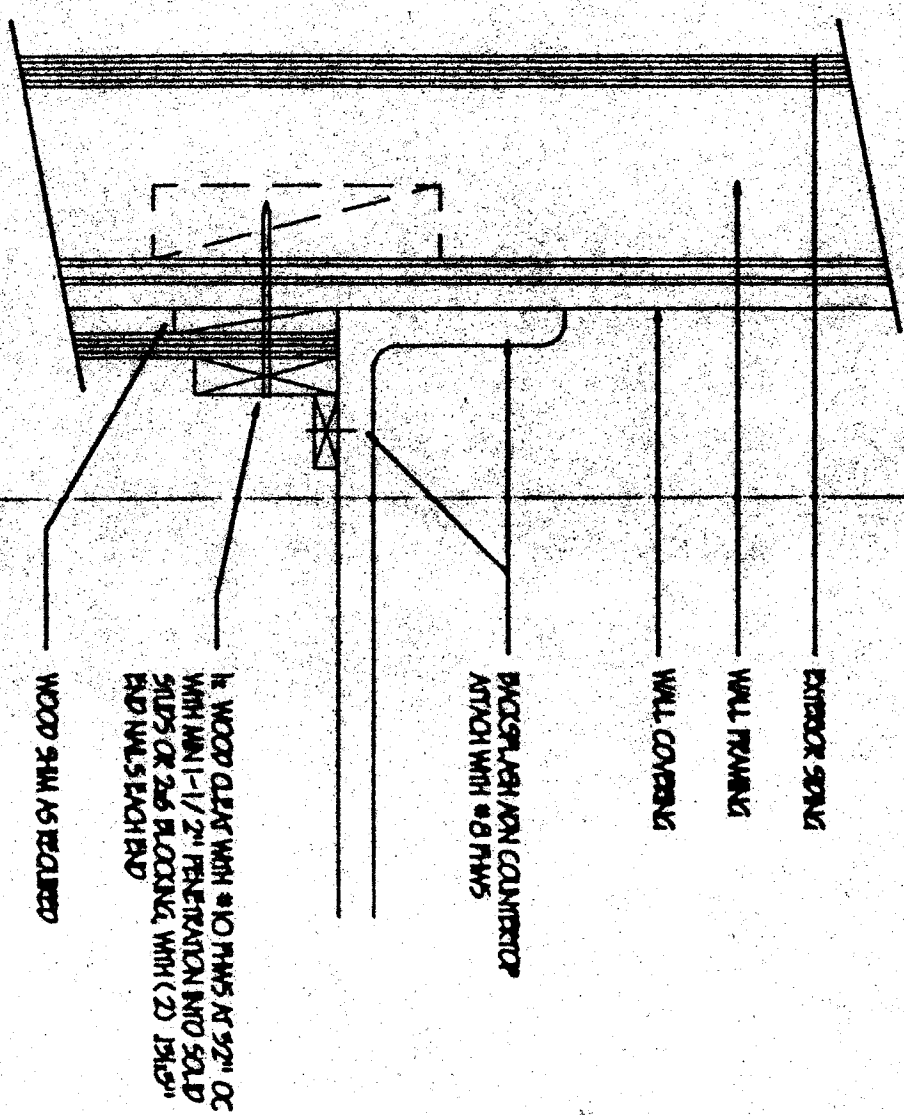
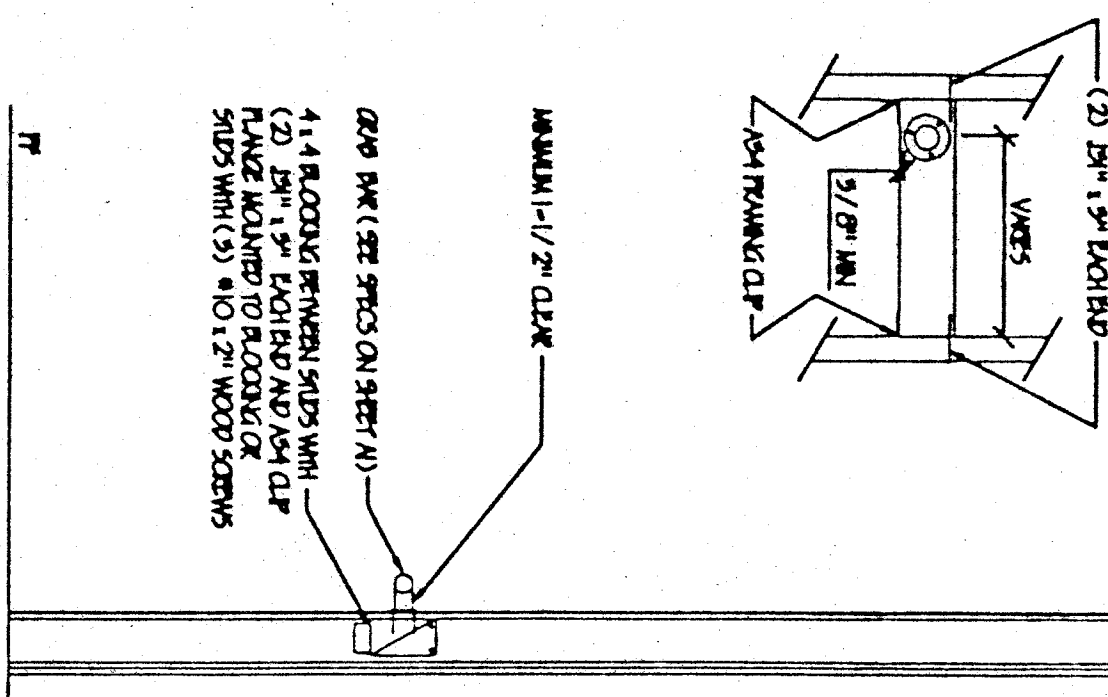
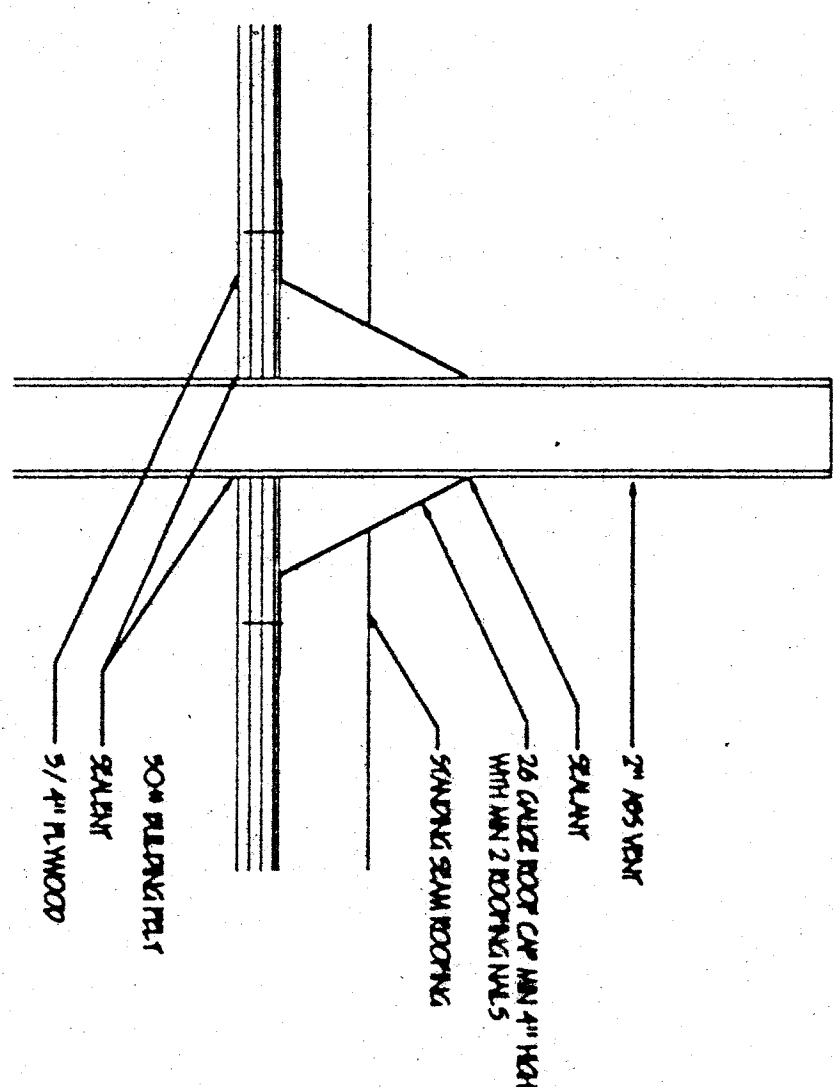
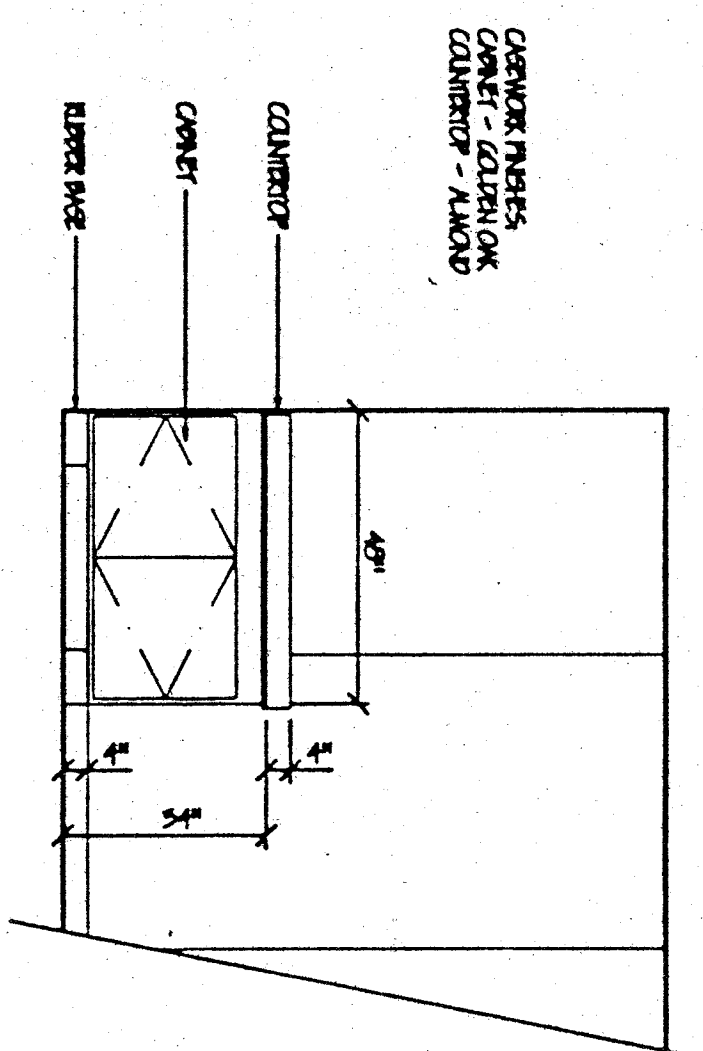


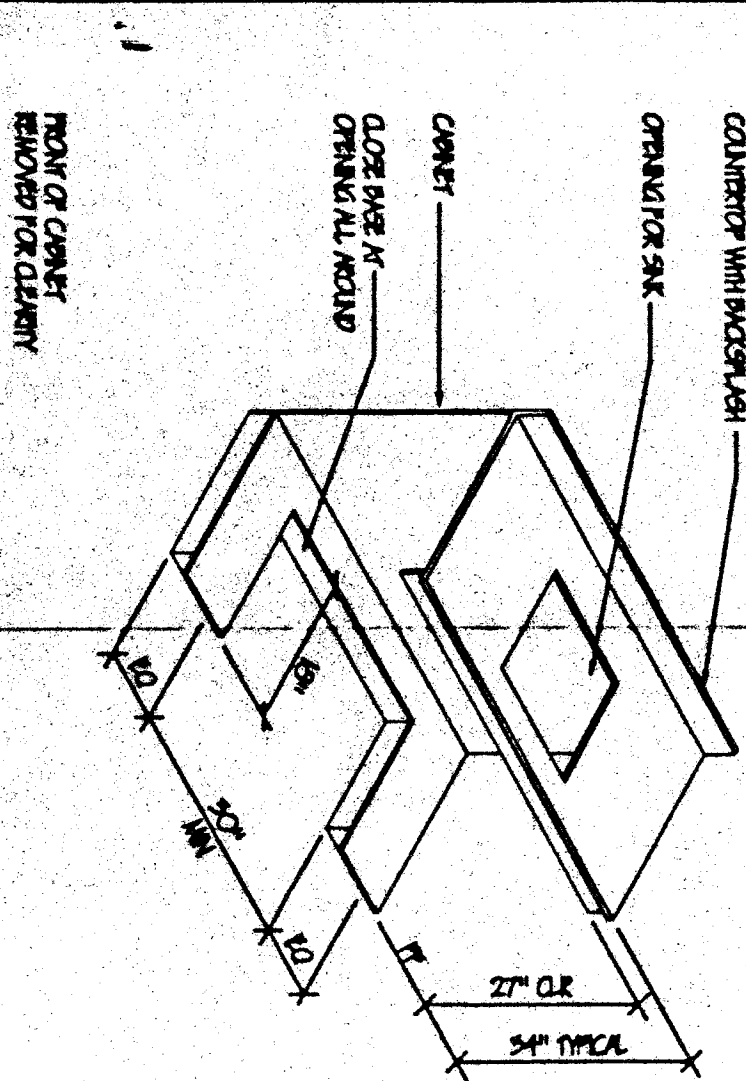

THESE DRAWINGS AND /OR SPECIFICATIONS AND /OR CALCULATIONS FOR THE ITEMS LISTED BELOW HAVE BEEN PREPARED BY OTHER DESIGN PROFESSIONALS WHO ARE LICENSED AND AUTHORIZED TO PREPARE SUCH DRAWINGS IN THIS STATE. THESE DOCUMENTS HAVE BEEN REVIEWED BY THE ENGINEER OF RECORD AND THE PROJECT SPECIFICATIONS PREPARED BY THE ENGINEER LISTED BELOW ARE ACCEPTABLE FOR INCORPORATION INTO THE CONSTRUCTION OF THE PROJECT FOR WHICH THE INDIVIDUAL DESIGNATED TO BE IN GENERAL RESPONSIBLE CHARGE (OR FOR WHICH) HAVE BEEN DELIVERED RESPONSIBLY. FOR THIS PORTION OF THE WORK, THERE HAVE BEEN REVIEWED AND ACCEPTED. (FOR DRAWINGS, A LIST OF ALL ACCEPTED DRAWINGS ARE ATTACHED SEE SHEET NO. _____).

ENGINEER OF RECORD, AIA

LICENSE # C-161265

EXP. DATE 1/30/01

DATE 9/21/00

GENERAL NOTES

THE SEISMIC ANCHORAGE OF PILING
EQUIPMENT SHALL CONFORM TO COR. TITLE 24.
(SEE STRUCTURAL DRAWINGS)

ADDITIONAL DETAILS FOR ROOF / FLOOR
MOUNTED EQUIPMENT LESS THAN 400 POUNDS
AND HUNG EQUIPMENT LESS THAN 20 POUNDS
MAY BE OMITTED FROM THE DRAWINGS.

NORMAN A. GEIGER
AIA, CSI, CDT, ICBO
P.O. BOX 41064
Sacramento, CA 95641
(916) 332-2463 FAX
(916) 332-2453 PHONE

GRAFICS
ARCHITECTURAL
SERVICES
GEIGER

1097

SYMBOLS

[illegible]

APPROVALS

SHEET CONTENTS

PLUMBING FLOOR PLAN
PLUMBING SCHEMATIC
ABBREVIATIONS
GENERAL NOTES
DETAILS

PACESETTER INDUSTRIES, INC.

P.O. BOX 1131, MODESTO, CA 95353 (209) 521-1600

24x40 RELOCATABLE BUILDING

3 WASTE AND VENT SCHEMATIC

WASTE, WATER, VENT PLANS

24'x40' ALT. SINK PLANT

24'x40' ALT. PLUMBING FLOOR PLAN

INDICATION TIME
BY OF THE STATE ARCHIST
OFFICE OF REGULATION SERVICES

PC-330

NO 11 12 13 1

IDENTIFICATION STAMP
DIV. OF THE STATE AGENT
JAN 21 1961
JAN 21 1961

DATE: _____

1997

1

1001

10

REV. 4/75

195

REV. #4

26.1

1

DRAWING

三

PROJECT

1

१८४

1

11.1

COMPUTER SCORE: 5/16=1'-0"