





Figure 1 shows two diagrams of rectangular signs. The top diagram is for a "WALKWAY EXIT" sign, with a width of 9 inches and a height of 12 inches. It features a 1/2 inch margin at the top and 1/2 inch at the bottom. The bottom diagram is for an "ADMINISTRATION" sign, also 9 inches wide and 12 inches high, with a 1/2 inch margin at the top and 1/2 inch at the bottom. This sign is divided into two sections: "ADMINISTRATION" (top) and "A-221" (bottom). The sign is made of aluminum with a 1/2 inch margin at the top and 1/2 inch at the bottom.

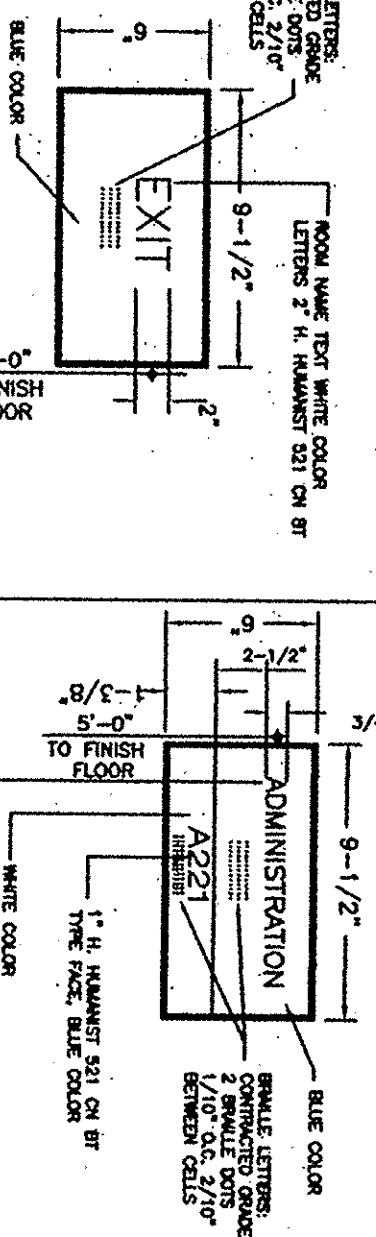

E	SCALE: 2"=1'-0"	0/4	ROOM I.D. SIGNAGE	SCALE 2"=1'-0"
---	--------------------	-----	-------------------	-------------------

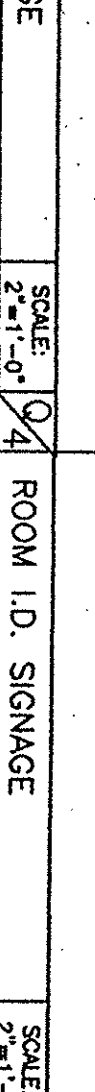

DIMENSIONS FOR ACCESSIBILITY IN TOILET

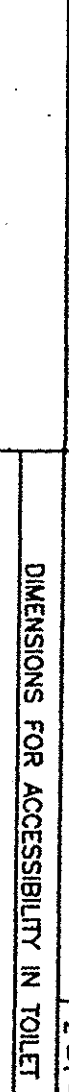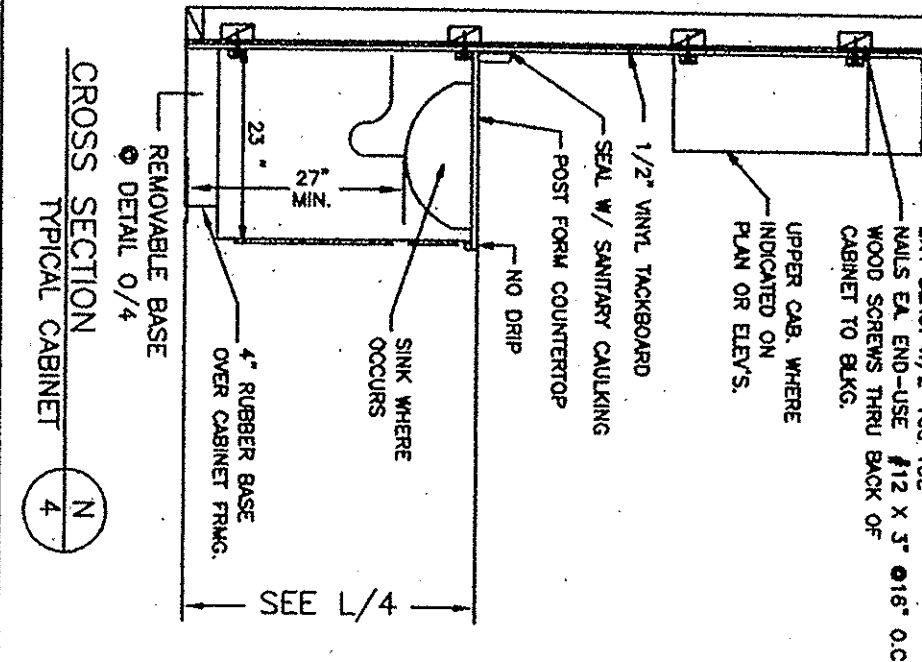[illegible]

DOOR SCHEDULE SEE SHT. 1 FOR LOCATION

[illegible]

1001

[illegible]

2" BASE

3" CLEAR

3/4" T

	WINDOW SCHEDULE				SEE SH-1 FOR LOCATION
	WINDOW NO.	TYPE	WIDTH	FINISH	
A	1	SLD	4'-0"	BROWN	GLASS GREY
B	2	SLD	8'-0"	BROWN	GLASS GREY
C	3	SLD	4'-0"	BROWN	GLASS GREY
D	4	SLD	4'-0"	BROWN	GLASS GREY
E	5	SLD	4'-0"	BROWN	GLASS GREY
F	6	SLD	4'-0"	BROWN	GLASS GREY
G	7	SLD	4'-0"	BROWN	GLASS GREY
H	8	SLD	4'-0"	BROWN	GLASS GREY
I	9	SLD	4'-0"	BROWN	GLASS GREY
J	10	SLD	4'-0"	BROWN	GLASS GREY
K	11	SLD	4'-0"	BROWN	GLASS GREY
L	12	SLD	4'-0"	BROWN	GLASS GREY
M	13	SLD	4'-0"	BROWN	GLASS GREY
N	14	SLD	4'-0"	BROWN	GLASS GREY
O	15	SLD	4'-0"	BROWN	GLASS GREY
P	16	SLD	4'-0"	BROWN	GLASS GREY
Q	17	SLD	4'-0"	BROWN	GLASS GREY
R	18	SLD	4'-0"	BROWN	GLASS GREY
S	19	SLD	4'-0"	BROWN	GLASS GREY
T	20	SLD	4'-0"	BROWN	GLASS GREY
U	21	SLD	4'-0"	BROWN	GLASS GREY
V	22	SLD	4'-0"	BROWN	GLASS GREY
W	23	SLD	4'-0"	BROWN	GLASS GREY
X	24	SLD	4'-0"	BROWN	GLASS GREY
Y	25	SLD	4'-0"	BROWN	GLASS GREY
Z	26	SLD	4'-0"	BROWN	GLASS GREY
AA	27	SLD	4'-0"	BROWN	GLASS GREY
AB	28	SLD	4'-0"	BROWN	GLASS GREY
AC	29	SLD	4'-0"	BROWN	GLASS GREY
AD	30	SLD	4'-0"	BROWN	GLASS GREY
AE	31	SLD	4'-0"	BROWN	GLASS GREY
AF	32	SLD	4'-0"	BROWN	GLASS GREY
AG	33	SLD	4'-0"	BROWN	GLASS GREY
AH	34	SLD	4'-0"	BROWN	GLASS GREY
AI	35	SLD	4'-0"	BROWN	GLASS GREY
AJ	36	SLD	4'-0"	BROWN	GLASS GREY
AK	37	SLD	4'-0"	BROWN	GLASS GREY
AL	38	SLD	4'-0"	BROWN	GLASS GREY
AM	39	SLD	4'-0"	BROWN	GLASS GREY
AN	40	SLD	4'-0"	BROWN	GLASS GREY
AO	41	SLD	4'-0"	BROWN	GLASS GREY
AP	42	SLD	4'-0"	BROWN	GLASS GREY
AQ	43	SLD	4'-0"	BROWN	GLASS GREY
AR	44	SLD	4'-0"	BROWN	GLASS GREY
AS	45	SLD	4'-0"	BROWN	GLASS GREY
BS	71	SLD	4'-0"	BROWN	GLASS GREY
BT	72	SLD	4'-0"	BROWN	GLASS GREY

2" BASE

3" CLEAR



3/4" T

	WINDOW SCHEDULE				SEE SH-1 FOR LOCATION
	WINDOW NO.	TYPE	WIDTH	FINISH	
A	1	SLD	4'-0"	BROWN	GLASS GREY
B	2	SLD	8'-0"	BROWN	GLASS GREY
C	3	SLD	4'-0"	BROWN	GLASS GREY
D	4	SLD	4'-0"	BROWN	GLASS GREY
E	5	SLD	4'-0"	BROWN	GLASS GREY
F	6	SLD	4'-0"	BROWN	GLASS GREY
G	7	SLD	4'-0"	BROWN	GLASS GREY
H	8	SLD	4'-0"	BROWN	GLASS GREY
I	9	SLD	4'-0"	BROWN	GLASS GREY
J	10	SLD	4'-0"	BROWN	GLASS GREY
K	11	SLD	4'-0"	BROWN	GLASS GREY
L	12	SLD	4'-0"	BROWN	GLASS GREY
M	13	SLD	4'-0"	BROWN	GLASS GREY
N	14	SLD	4'-0"	BROWN	GLASS GREY
O	15	SLD	4'-0"	BROWN	GLASS GREY
P	16	SLD	4'-0"	BROWN	GLASS GREY
Q	17	SLD	4'-0"	BROWN	GLASS GREY
R	18	SLD	4'-0"	BROWN	GLASS GREY
S	19	SLD	4'-0"	BROWN	GLASS GREY
T	20	SLD	4'-0"	BROWN	GLASS GREY
U	21	SLD	4'-0"	BROWN	GLASS GREY
V	22	SLD	4'-0"	BROWN	GLASS GREY
W	23	SLD	4'-0"	BROWN	GLASS GREY
X	24	SLD	4'-0"	BROWN	GLASS GREY
Y	25	SLD	4'-0"	BROWN	GLASS GREY
Z	26	SLD	4'-0"	BROWN	GLASS GREY
AA	27	SLD	4'-0"	BROWN	GLASS GREY
AB	28	SLD	4'-0"	BROWN	GLASS GREY
AC	29	SLD	4'-0"	BROWN	GLASS GREY
AD	30	SLD	4'-0"	BROWN	GLASS GREY
AE	31	SLD	4'-0"	BROWN	GLASS GREY
AF	32	SLD	4'-0"	BROWN	GLASS GREY
AG	33	SLD	4'-0"	BROWN	GLASS GREY
AH	34	SLD	4'-0"	BROWN	GLASS GREY
AI	35	SLD	4'-0"	BROWN	GLASS GREY
AJ	36	SLD	4'-0"	BROWN	GLASS GREY
AK	37	SLD	4'-0"	BROWN	GLASS GREY
AL	38	SLD	4'-0"	BROWN	GLASS GREY
AM	39	SLD	4'-0"	BROWN	GLASS GREY
AN	40	SLD	4'-0"	BROWN	GLASS GREY
AO	41	SLD	4'-0"	BROWN	GLASS GREY
AP	42	SLD	4'-0"	BROWN	GLASS GREY
AQ	43	SLD	4'-0"	BROWN	GLASS GREY
AR	44	SLD	4'-0"	BROWN	GLASS GREY
AS	45	SLD	4'-0"	BROWN	GLASS GREY
AT	46	SLD	4'-0"	BROWN	GLASS GREY
BT	72	SLD	4'-0"	BROWN	GLASS GREY


ACCESSIBLE CABINET





1. CHARACTER SIZE.
CHARACTERS ON SIGNS SHALL BE RAISED 1/32 INCH (0.794) MINIMUM AND SHALL BE SANS SERIF UPPERCASE CHARACTERS.
 2. CHARACTER SIZE.
GRADE 2 BOLLAGE (SEE NOTE 3 BELOW)
 3. FINISH AND CONTRAST.
RAISED CHARACTERS SHALL BE MINIMUM OF 5/8" INCH (15.5mm) AND A MAXIMUM OF 2 INCHES (51mm) HIGH.
 4. CONTRAST BETWEEN CHARACTERS, SYMBOLS AND THEIR BACKGROUND MUST BE AT LEAST MINIMUM OF 11:1 BRIGHTNESS.
ELECTROLUMINESCENT SIGNS SHALL HAVE A CONTRAST RATIO OF BETWEEN 35 AND 1:1 AND STRIKE WORTH TO HEIGHT RATIO OF BETWEEN 25 AND 1:10. 11:17B.5.3
 5. ALL LETTERS MEASURED MUST BE UPPERCASE. AFTER CHOOSING A TYPESTYLE, THE DESIGNER SHALL CHOOSE A FONT THAT MEETS THE FOLLOWING CRITERIA. IF THE TYPEFACES 1) SQUARE OVER THE X OR THE O, 2) HAVING SERIF, 3) HAVING A CHARACTER NOT WIDER THAN 1 INCH, 4) NOT NARROWER THAN 1/2 INCH, 5) HAVING A CHARACTER NOT SHORTER THAN 1/2 INCH, 6) REFINED TO DETERMINE IF THE STROKE OF THE CHARACTER IS LESS THAN 1:10 REFERENCE TO SEE IF IT IS TOO NARROW. IF ALL THE TESTS ARE PASSED, THE TYPEFACE IS COMPLIANT WITH PROPORTION CODE.
- TEMPLATE FOR CHECKING CHARACTER AND STROKE WIDTH TO HEIGHT PROPORTIONS:

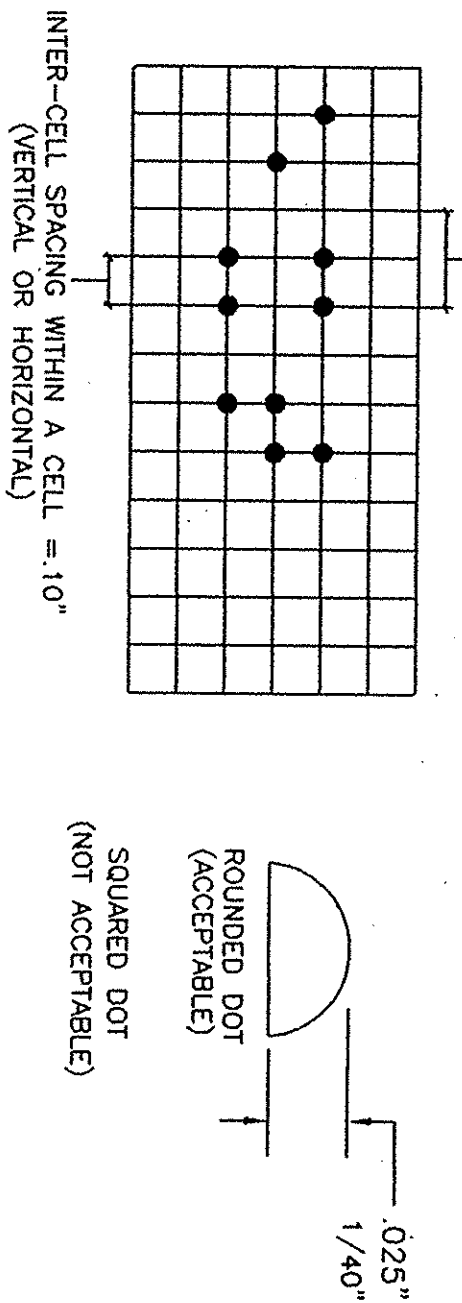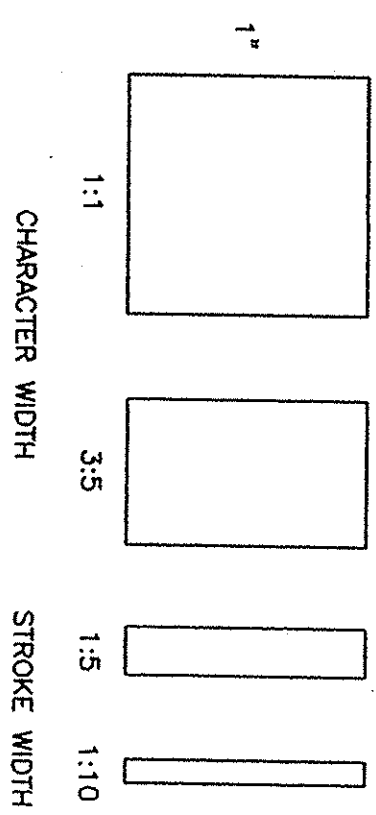


RECOMMENDED ROUNDED OR DOMED CALIFORNIA BRAILLE DOTS, EACH DISTINCT AND SEPARATE. DOTS WITH STRAIGHT SIDES AND FLAT TOPS ARE NOT READABLE FOR MANY USERS

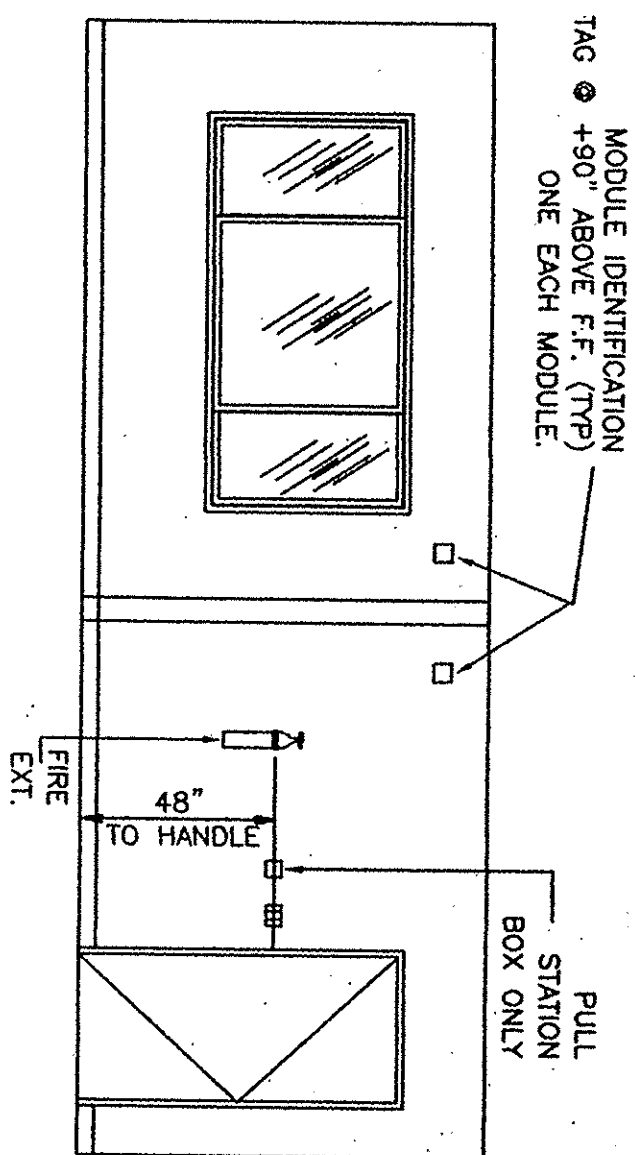

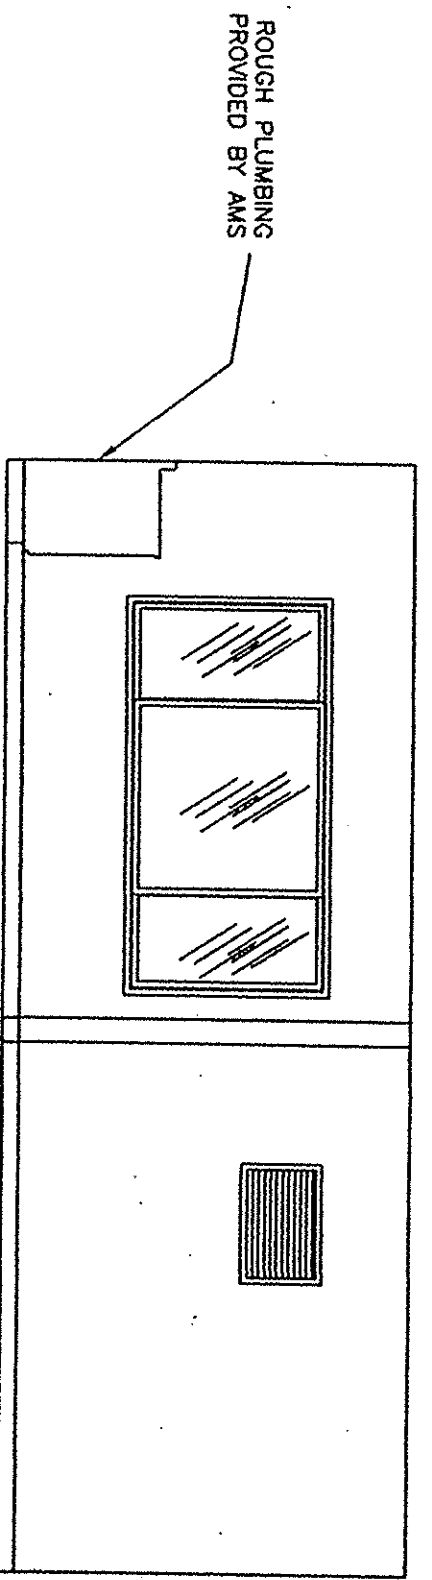

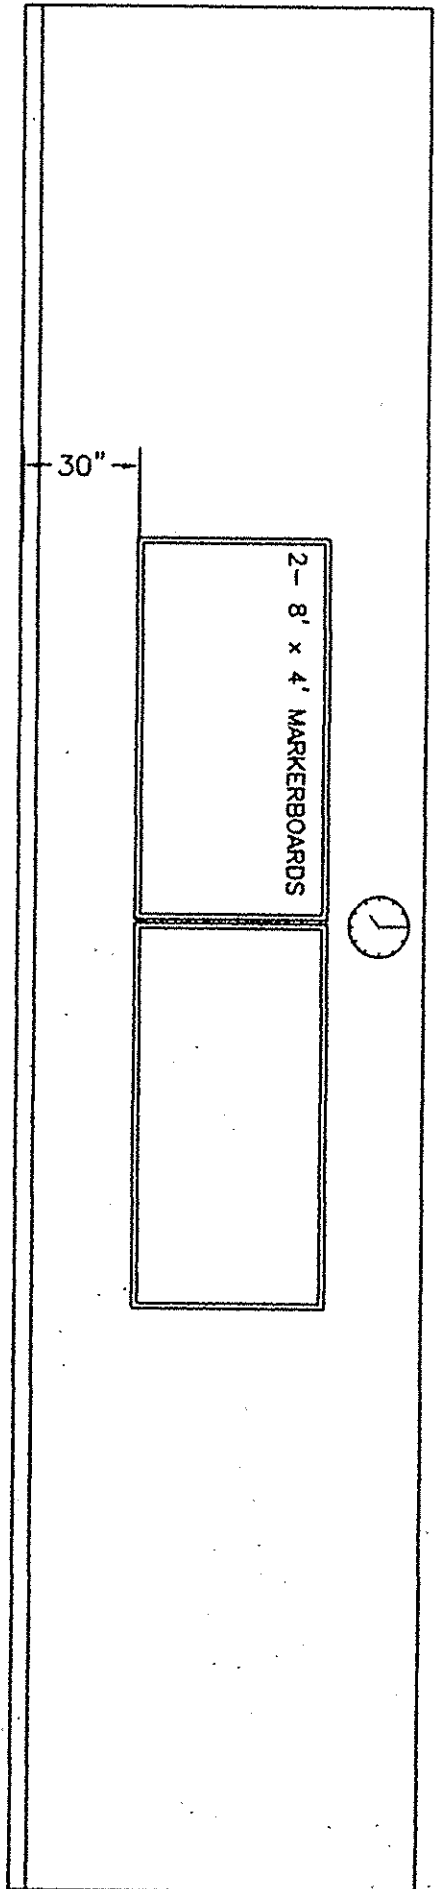

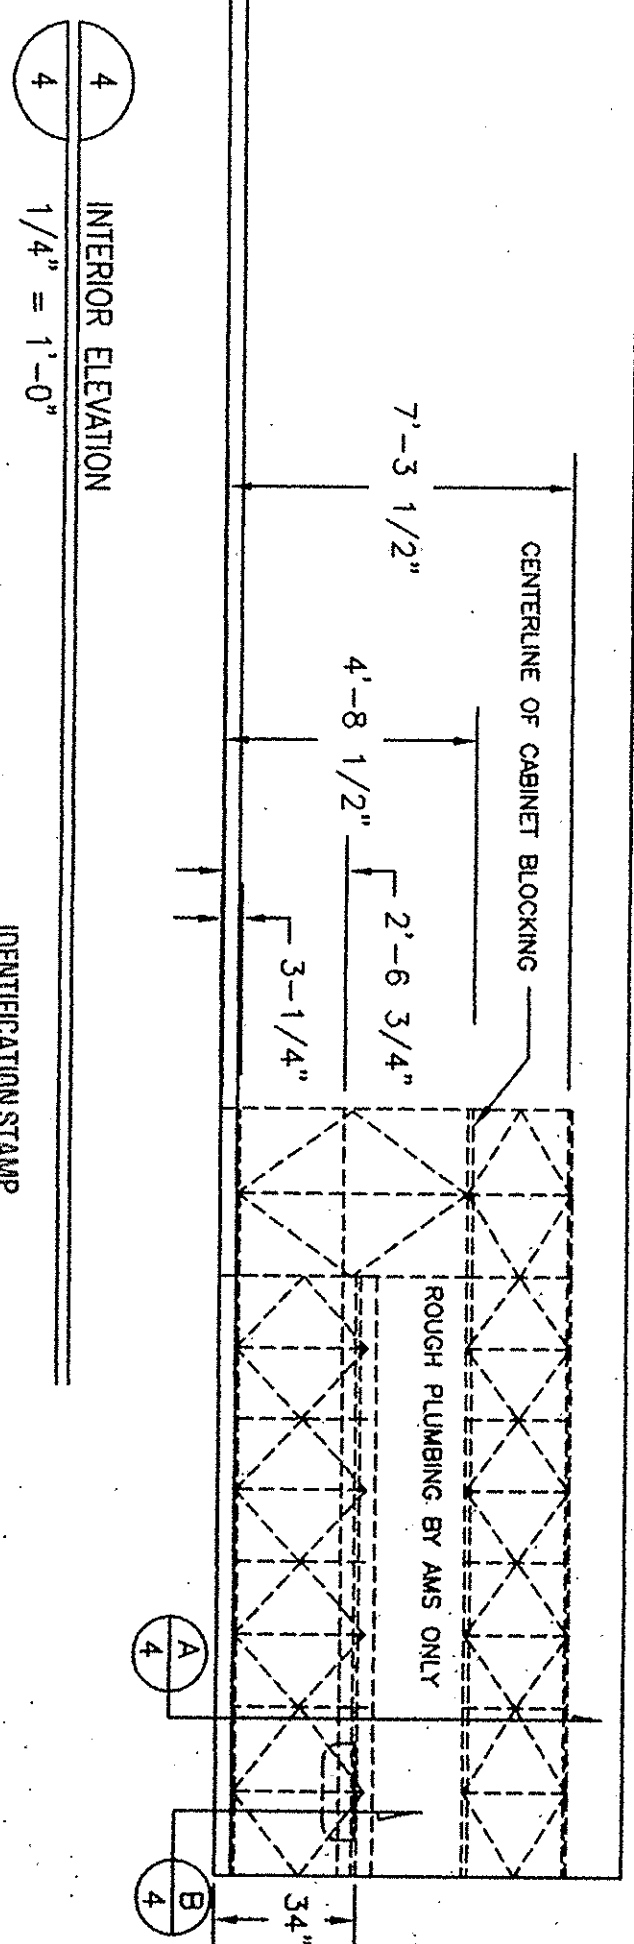

IDENTIFICATION STAMP
DIV. OF THE STATE ARCHITECT

APR03 111193

APPROVED _____
BY: OF THE STATE ARCHITECT
LOS ANGELES BASIN REGIONAL OFFICE

DATE NOV 01 2007

AC_____ F/S _____ SS _____ Y

APPL NO. 10618 DATE 02/04

RECORDS FOR THE TRUSS LISTED
HEREON HAVE BEEN
EXEMPTED FROM TITLE 24

THIS DRAWING AND / OR SPECIFICATIONS AND / OR CALCULATIONS FOR THE ITEMS LISTED HEREIN HAVE BEEN PREPARED BY AN INDIVIDUAL OR FIRM WHO HAS BEEN QUALIFIED AND AUTHORIZED TO PREPARE SUCH DRAWINGS IN THIS STATE AND WHO HAS BEEN LICENSED AND ADVERTISED AND HAVE BEEN FOUND TO MEET THE REQUIREMENTS OF CHAPTER 10, ARTICLE 24 OF THE CONSTITUTION OF THE STATE OF TEXAS.

THE ITEMS LISTED BELOW ARE ACCEPTABLE FOR RECOMPENSATION AND THE CONTRIBUTION OF THIS PROJECT FOR WHICH THE INDIVIDUAL REPRESENTED TO BE SPECIALLY RECOMPENSATED HAS BEEN DETERMINED TO BE NECESSARY FOR THE PROPER CONDUCT OF THE PROJECT.

A LIST OF ITEMS HAS BEEN REVIEWED AND APPROVED. FOR DRAWINGS, A LIST OF ALL ACCEPTED DRAWINGS HAS ATTACHED TO THIS REPORT.

[Signature]

REPRESENT: COUNTY, STATE, AND DISTRICT: *[Signature]*

DATE: *March 1994*

FILE NO. _____
 DIV. OF THE STATE ARCHIVES
 OFFICE OF RESEARCH SERVICES

 AC. FLS. SS
 DATE _____

CUSTOMER: BAKERSFIELD CITY SCHOOL DISTRICT CAROLINE HARRIS SCHOOL	
INTERIOR ELEVATIONS AND OPTIONS	

DATE: 09-28-04
SCALE: NONE
DRAWN BY: M.H.
CHECKED BY:
SERIAL NO.

REVIEWS					
NO	DATE	DESCRIPTION	NO	DATE	DESCRIPTION
△			△		
△			△		
△			△		
△			△		
△			△		

PROJECT No.
SHEET No. 4

ZMS
American Modular Systems, Inc.
10000 E. 15th Avenue, Suite 200
Denver, CO 80231
(303) 825-1551 Fax: (303) 825-0716
americanmodular.com

A circular professional engineer seal for the State of California. The outer ring contains the text "STATE OF CALIFORNIA" at the top and "LICENSED ARCHITECT" at the bottom, separated by two stars. The inner circle contains the name "RANDALL PATRICK CAVANAUGH" at the top, "No. C 12887" in the center, and "Exp. 1-1-81" at the bottom.