


**FOUNDATION PLAN** - SCALE: 1/4" = 1'-0"

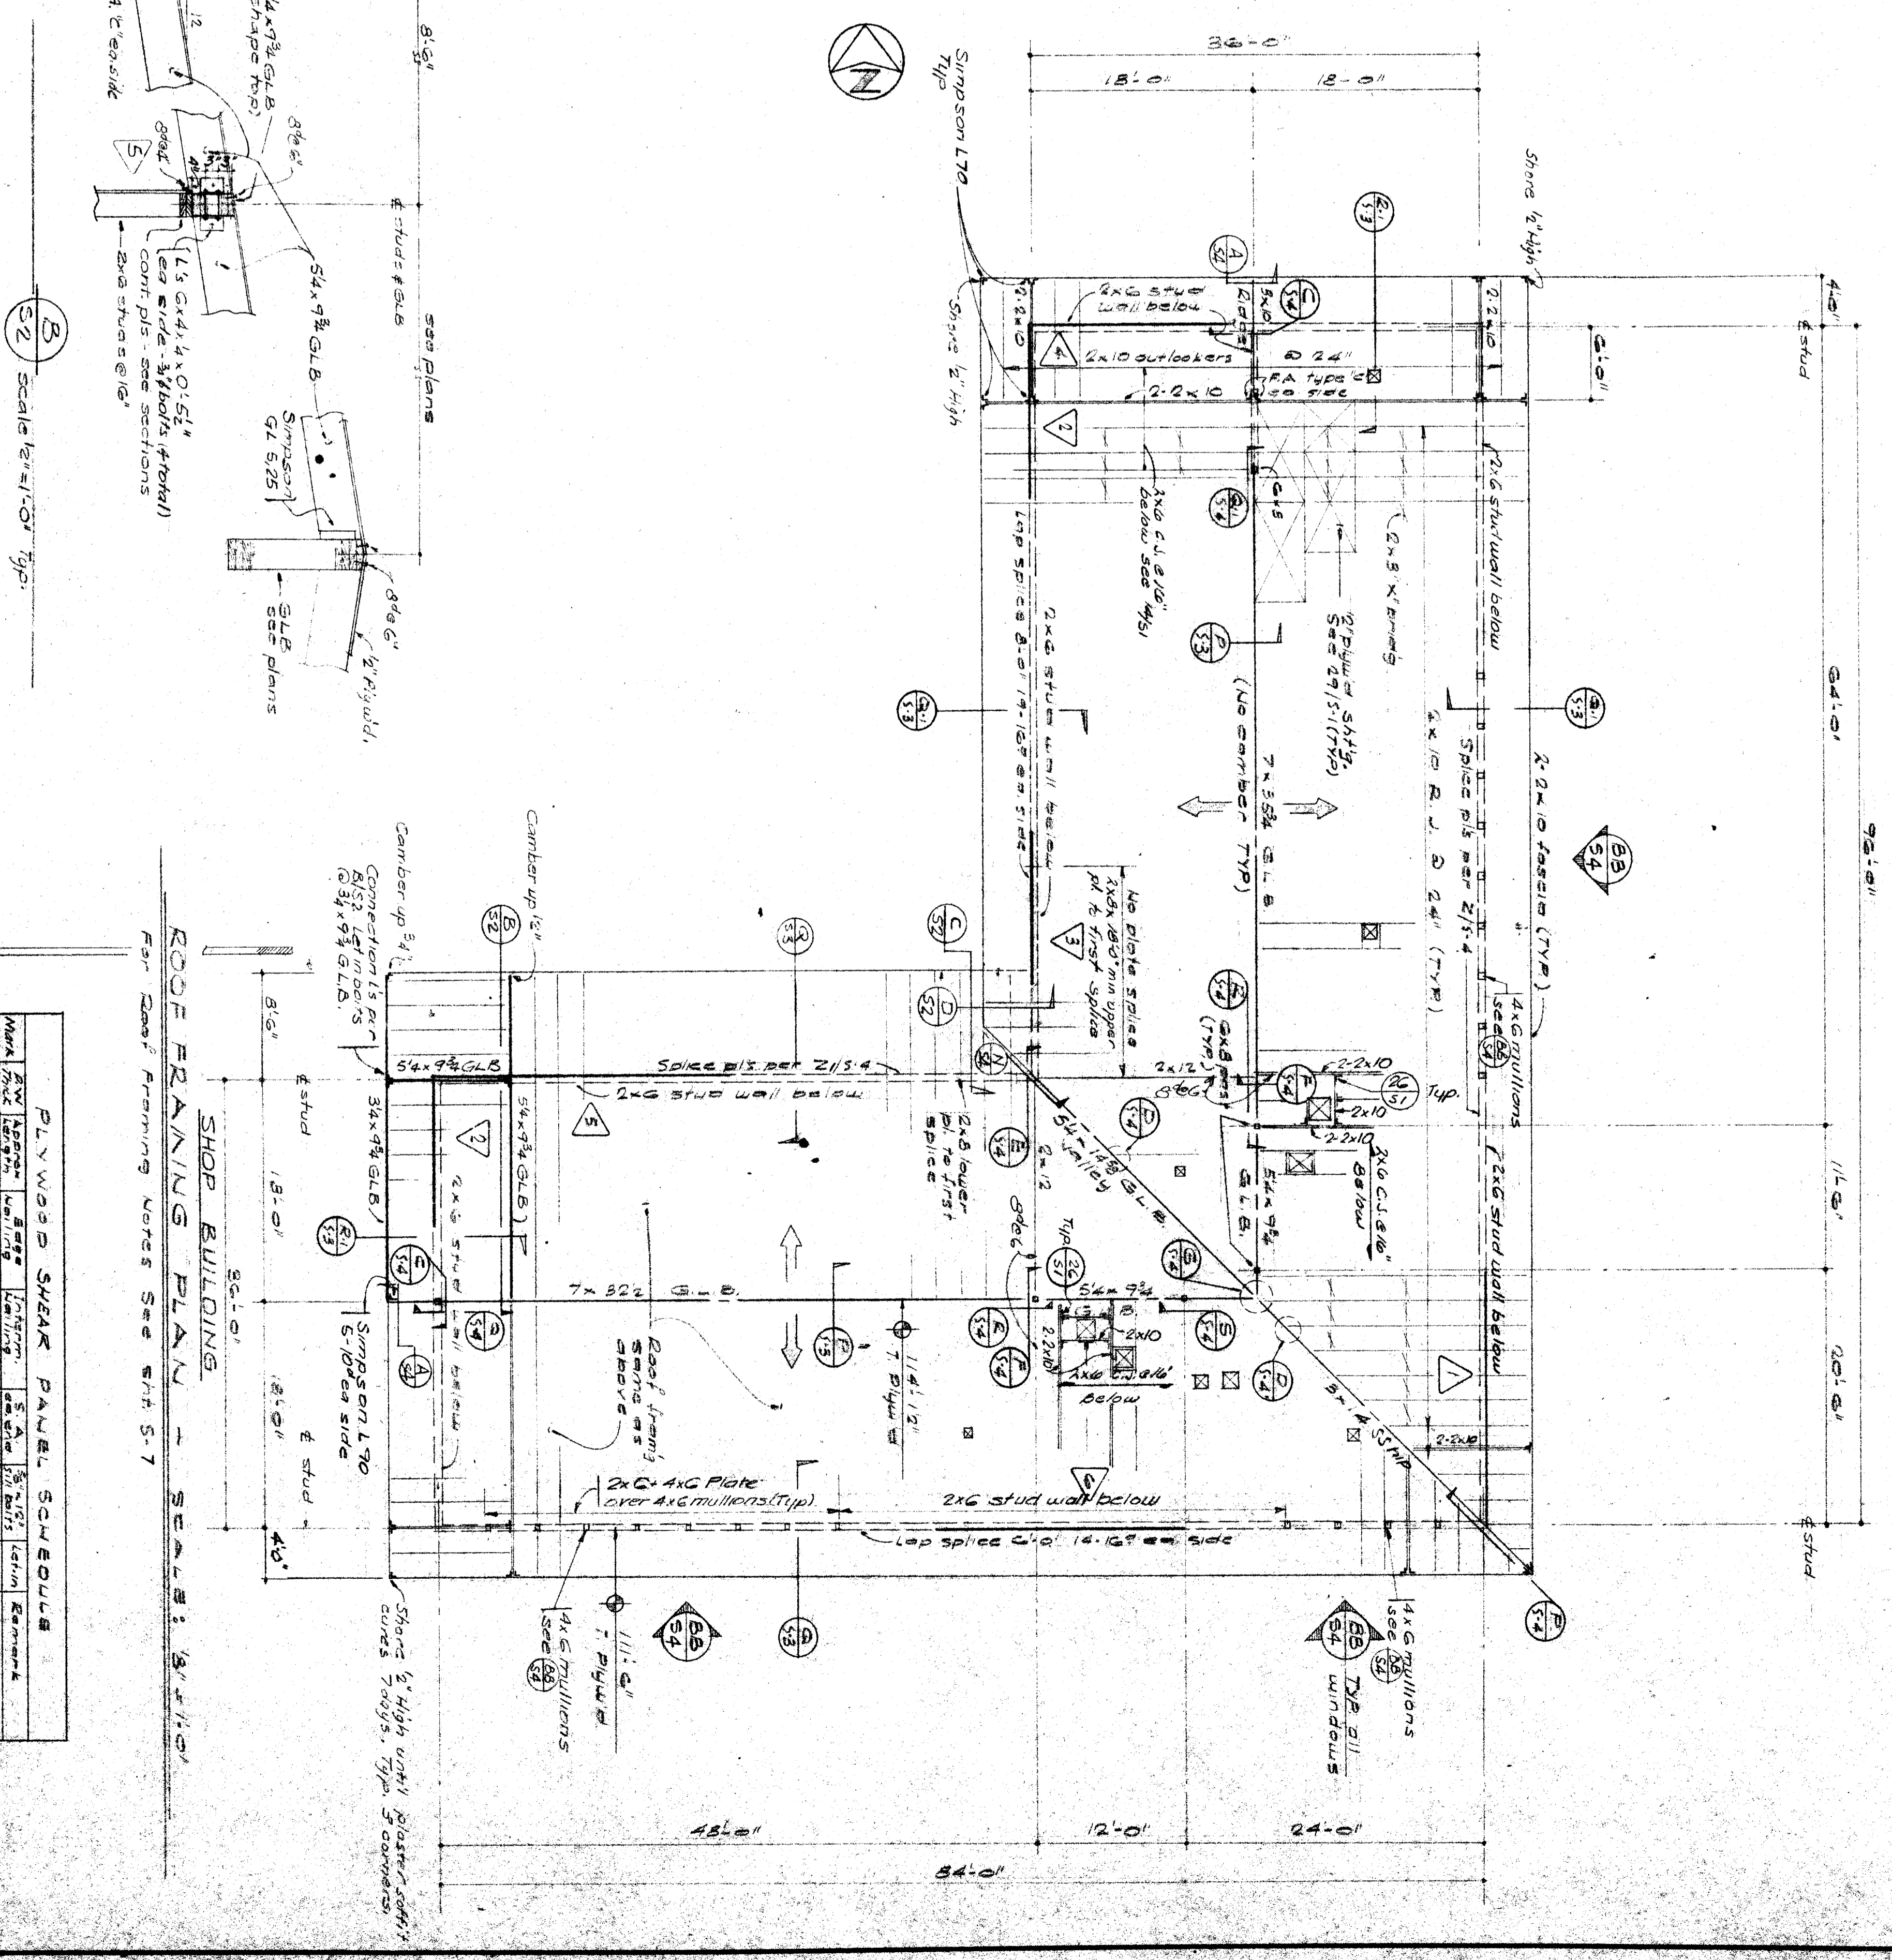



**ROOF FRAMING PLAN** - SCALE: 1/4" = 1'-0"

**SHOP FRAMING PLAN** - SCALE: 1/4" = 1'-0"

**PLYWOOD SHEAR PANEL SCHEDULE**

MARK	THICKNESS	SPAN	SUPPORTS	NOTES
1	3/4"	12'-0"	4x8 Stud	1. All dimensioned shear panels to be on face of stud
2	1/2"	12'-0"	4x8 Stud	2. All un-dimensioned shear panels to be on face of stud
3	3/4"	12'-0"	4x8 Stud	3. Typical plywood panel sawyer's edge
4	3/4"	12'-0"	4x8 Stud	4. Special Members (SM) shown
5	3/4"	12'-0"	4x8 Stud	5. Edges of all panels to be on face of stud
6	3/4"	12'-0"	4x8 Stud	
7	3/4"	12'-0"	4x8 Stud	
8	3/4"	12'-0"	4x8 Stud	

**PLYWOOD SHEAR PANEL NOTES:**  
 1. All dimensioned shear panels to be on face of stud  
 2. All un-dimensioned shear panels to be on face of stud  
 3. Typical plywood panel sawyer's edge  
 4. Special Members (SM) shown  
 5. Edges of all panels to be on face of stud

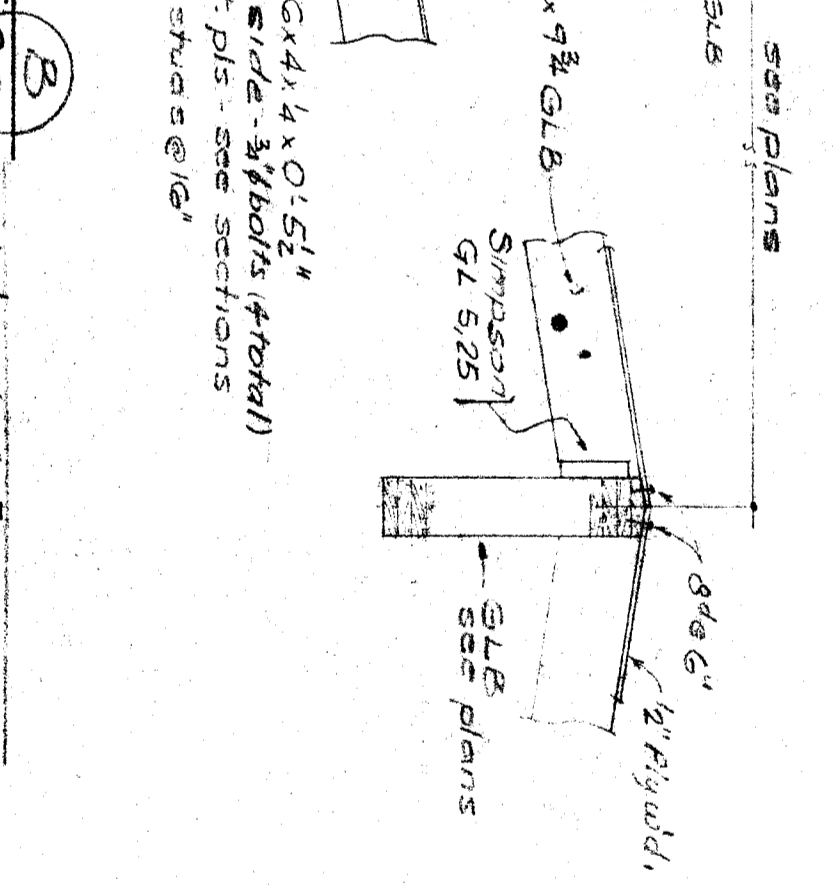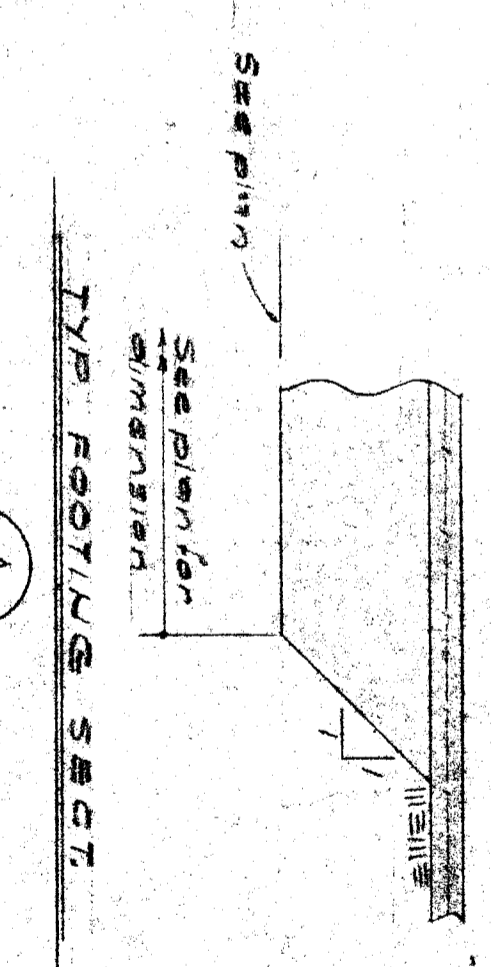

CHECK AND VERIFY ALL DIMENSIONS AND CONDITIONS AT JOB SITE BEFORE PROCEEDING WITH THE WORK	REPORT ANY DISCREPANCIES TO THE ARCHITECT
<b>REVISIONS</b>	<b>DATE</b>
NO. 1	
NO. 2	
