


W I N D O W SCHEDULE

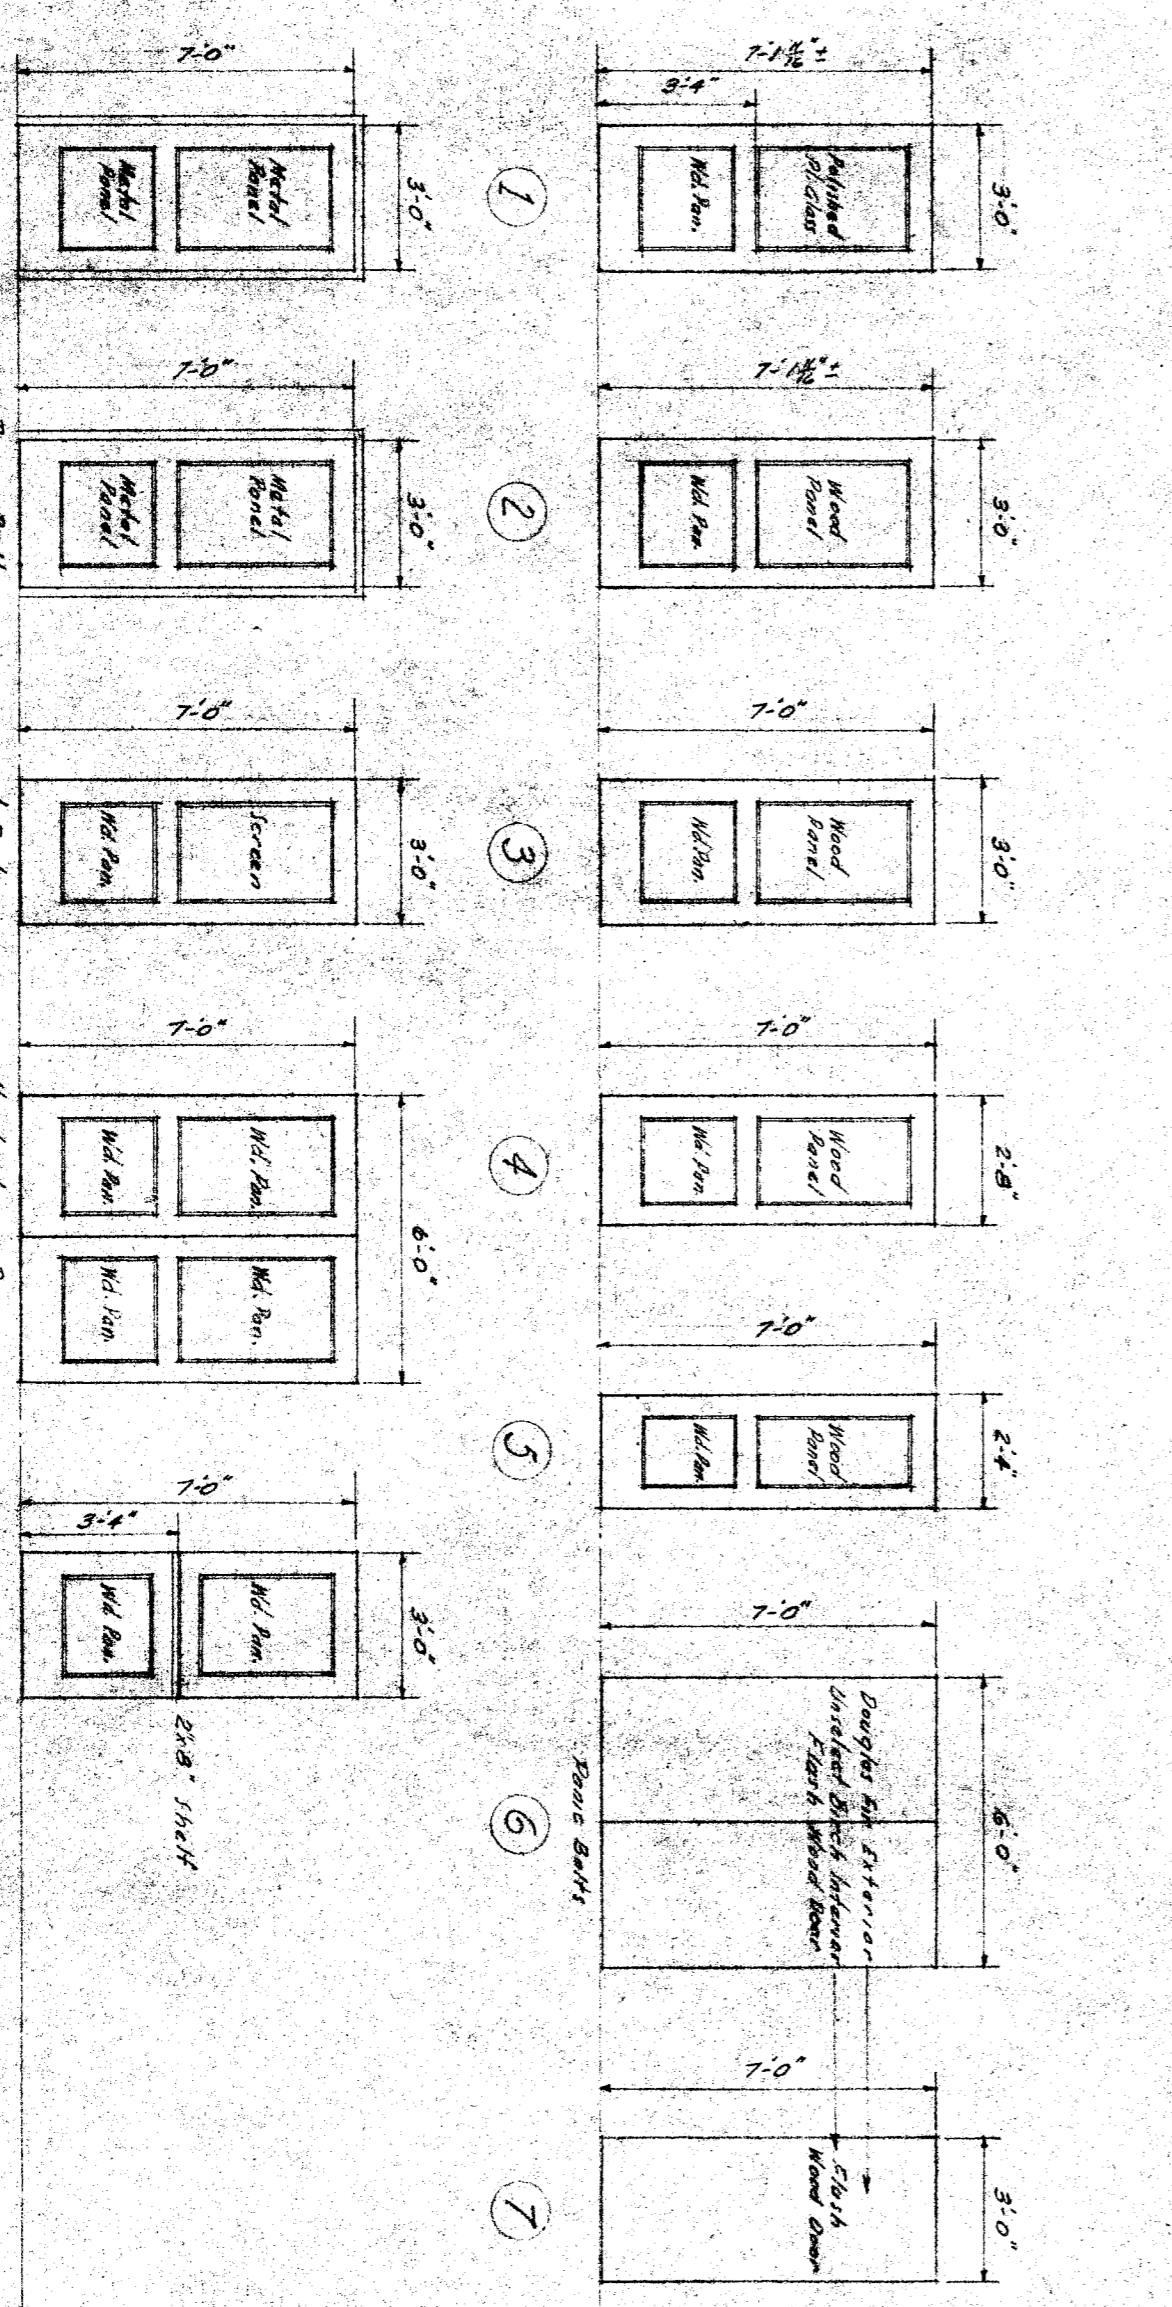

F.S. DRIP MOLD NORTH DOORS

DOOR NOTES
 1. All doors to be 1 3/4\"/>

W I N D O W N O T E S
 1. All windows are Architectural Projector in steel rain, outside petty glazed.
 2. Lark hardware shall be locking cam handle on all doors, vents and a spring catch on all other windows.
 3. Provide metal mullions - mullion covers and fix screens for all windows.
 4. All glass except of otherwise shown shall be clear glass.

DOOR SCHEDULE

TYPE	SHEET NO.	ADJACENTS
1	13	EXTERIOR
2	28	EXTERIOR
3	28	EXTERIOR
A	28	EXTERIOR
B	28	EXTERIOR
C	28	EXTERIOR
X	28	EXTERIOR

DOOR SCHEDULE

STATE OF CALIFORNIA
 DEPARTMENT OF PUBLIC WORKS
 DIVISION OF ARCHITECTURE

BAKERSFIELD CITY SCHOOL DISTRICT
 BOARD OF EDUCATION
 4474010

WINDOM & DOOR SCHEDULE FOR TABLE
 POTOMAC AND SOUTH KING STREET SCHOOL
 FOR THE
 BAKERSFIELD CITY SCHOOL DISTRICT

DATE: 7-1-49
 DRAWN BY: WRIGHT METCALFE & PARSONS
 ARCHT.
 111 KOBURN BUILDING
 BAKERSFIELD, CALIFORNIA

SECRETARY: [Signature]
 DATE: 7-1-49

NO. 135
 SHEET 12