

BM 62% + 102.87  
 FL 92% + 100.87  
 R.C. 101.45

101.45  
 5.8  
 100.03


101.45  
 102.87  
 103.04  
 102.46

81%  
 81%  
 81%

4.100

D A I L E A V E N U E

EUREKA STREET

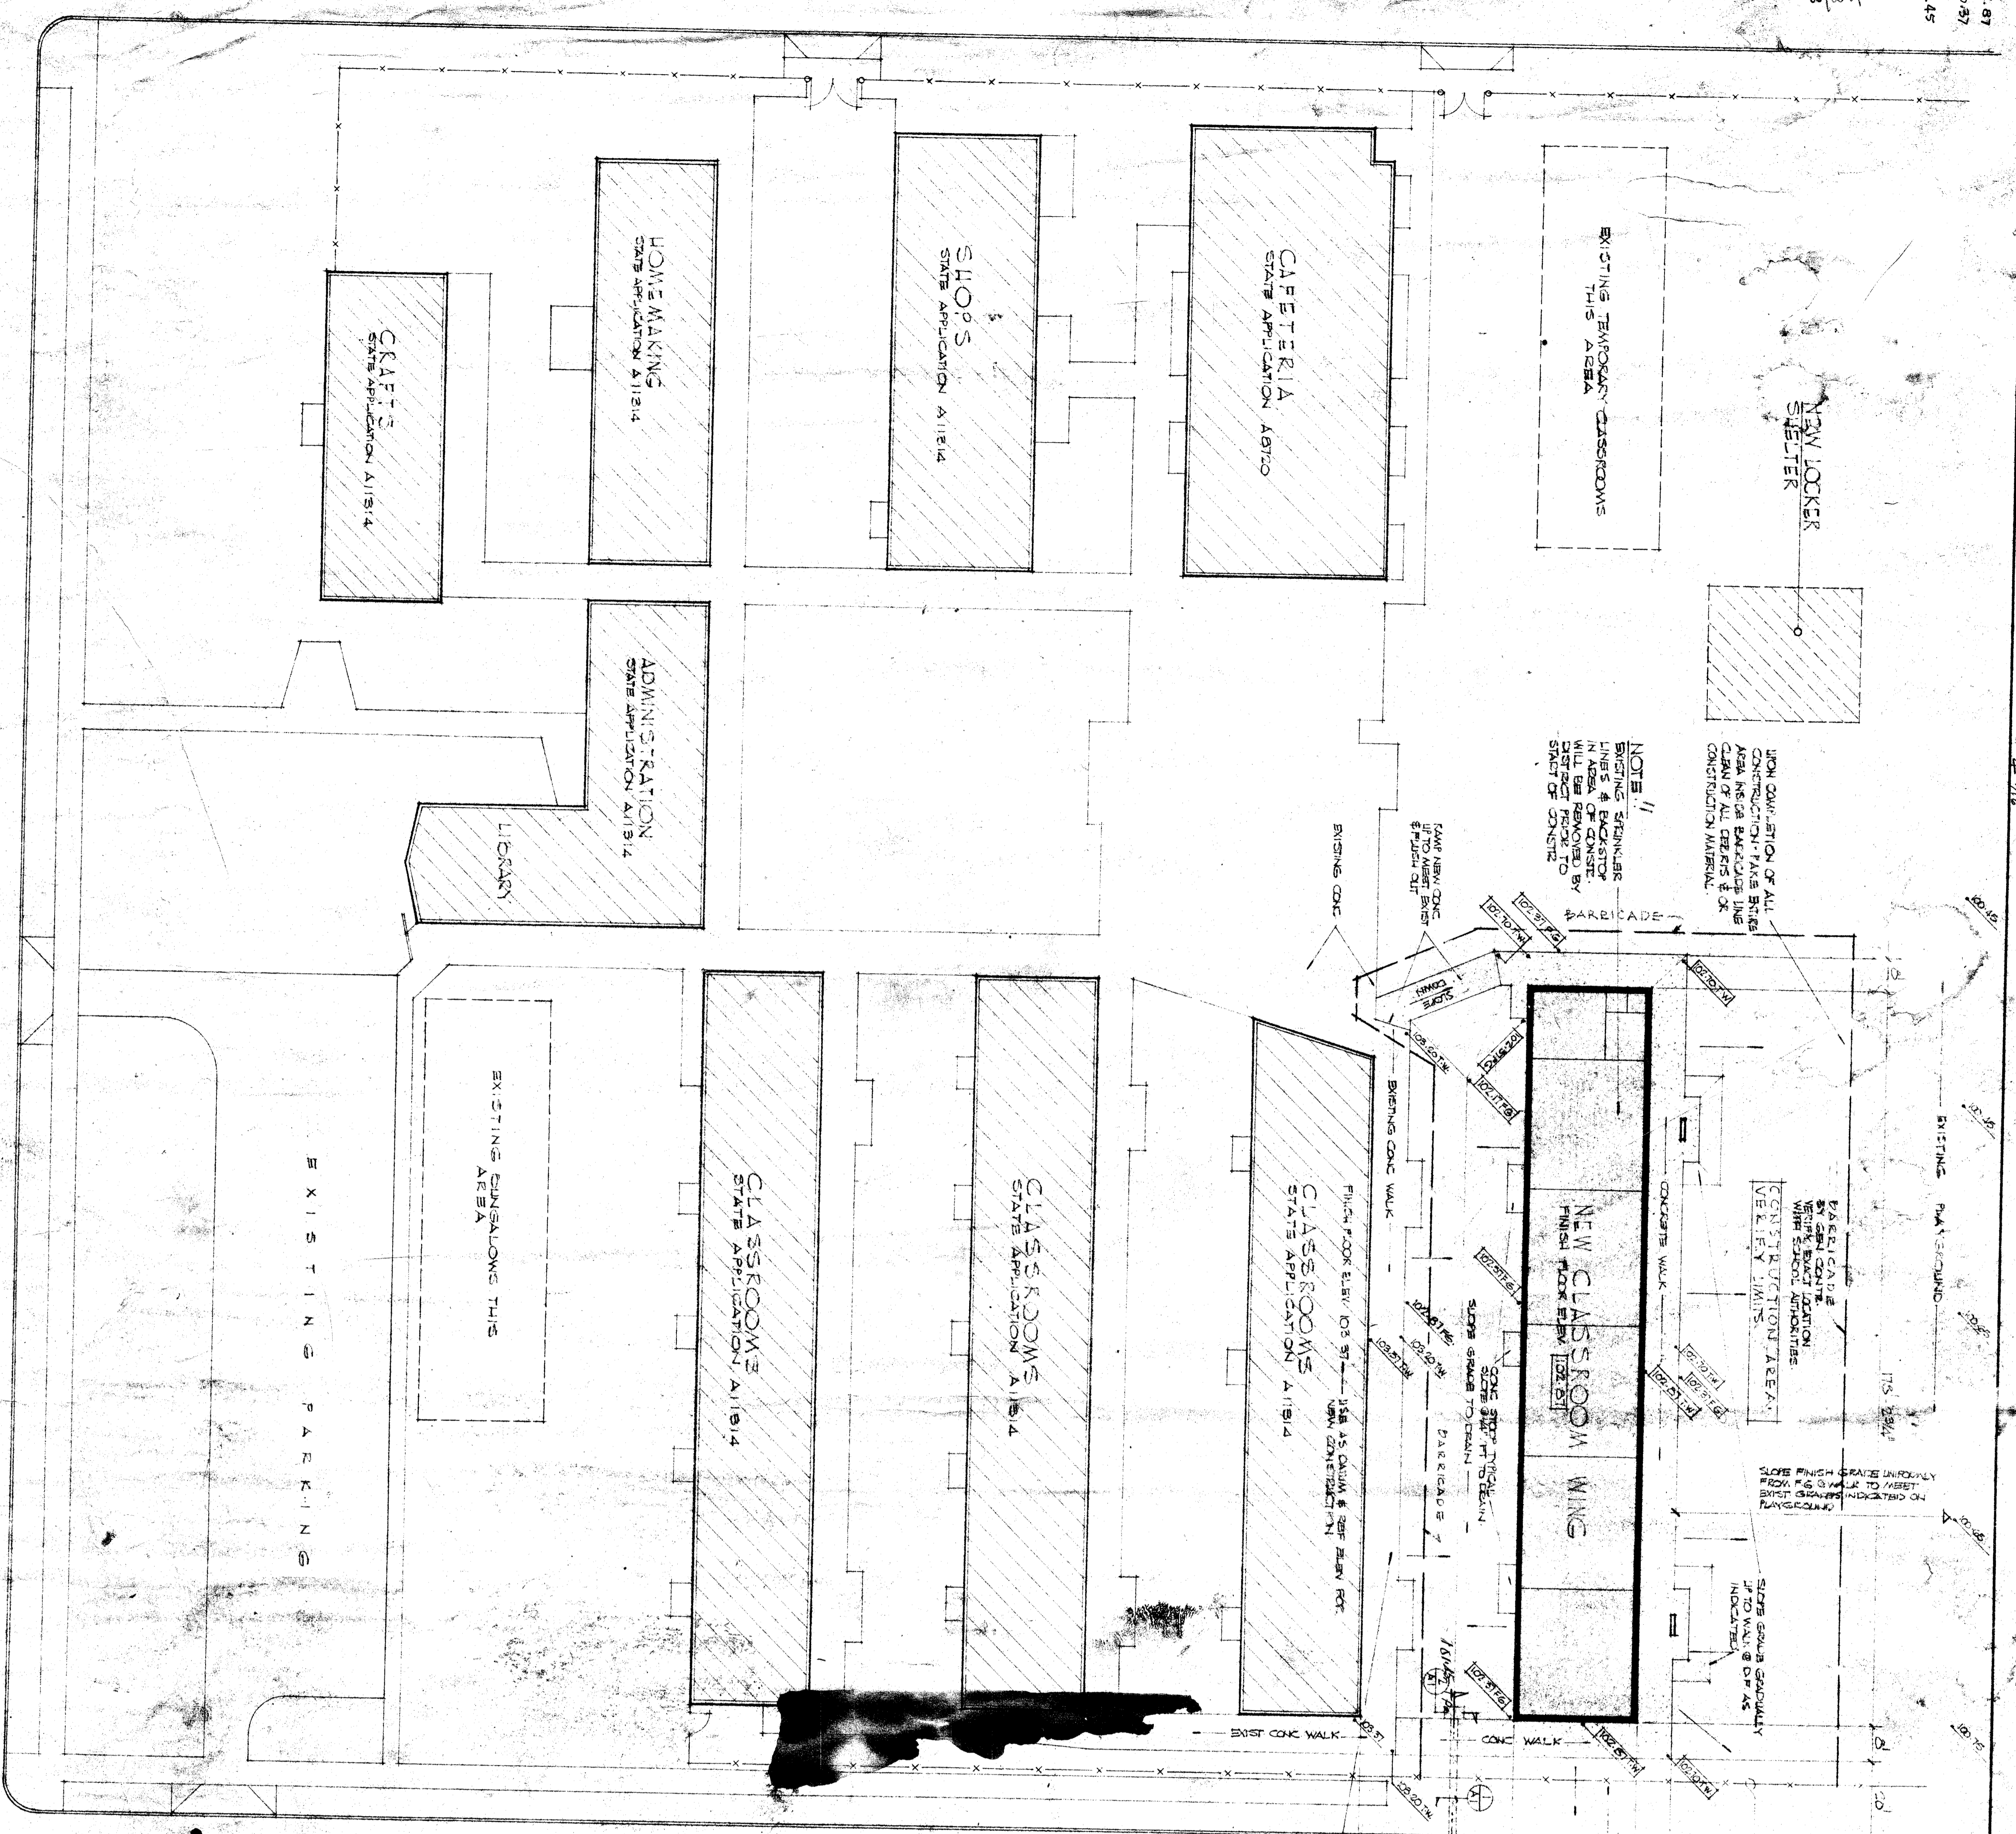

NOTE: 1/ EXISTING STAIRWELL LINES & LOCATIONS WILL BE REMOVED BY STRUCTURE TO BE RECONSTRUCTED TO MEET CODES.


NOTE: 2/ EXISTING STAIRWELL LINES & LOCATIONS WILL BE REMOVED BY STRUCTURE TO BE RECONSTRUCTED TO MEET CODES.

NOTE: 3/ EXISTING STAIRWELL LINES & LOCATIONS WILL BE REMOVED BY STRUCTURE TO BE RECONSTRUCTED TO MEET CODES.

REMOVE & REGRADE CUTS TO EXISTING GRADE TO ACCURATE TO CENTER AREA PER SPEC.




REMOVE & REGRADE CUTS TO EXISTING GRADE TO ACCURATE TO CENTER AREA PER SPEC.

REMOVE & REGRADE CUTS TO EXISTING GRADE TO ACCURATE TO CENTER AREA PER SPEC.

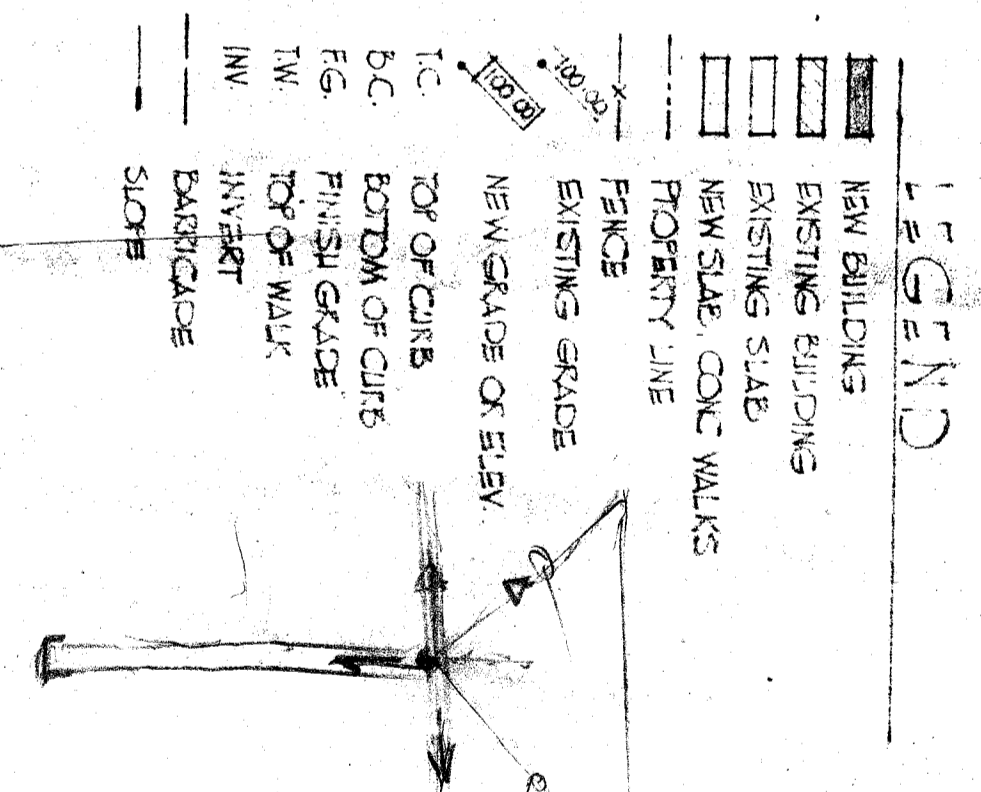

NOTE: 1/ EXISTING GRADES & SLOPE USED AS REFERENCE SHALL BE VERIFIED BY CONTRACTOR PRIOR TO START OF CONSTRUCTION. DISCREPANCIES SHALL BE REPORTED IMMEDIATELY TO THE ATTENTION OF THE ARCHITECT.

REMOVE & REGRADE CUTS TO EXISTING GRADE TO ACCURATE TO CENTER AREA PER SPEC.

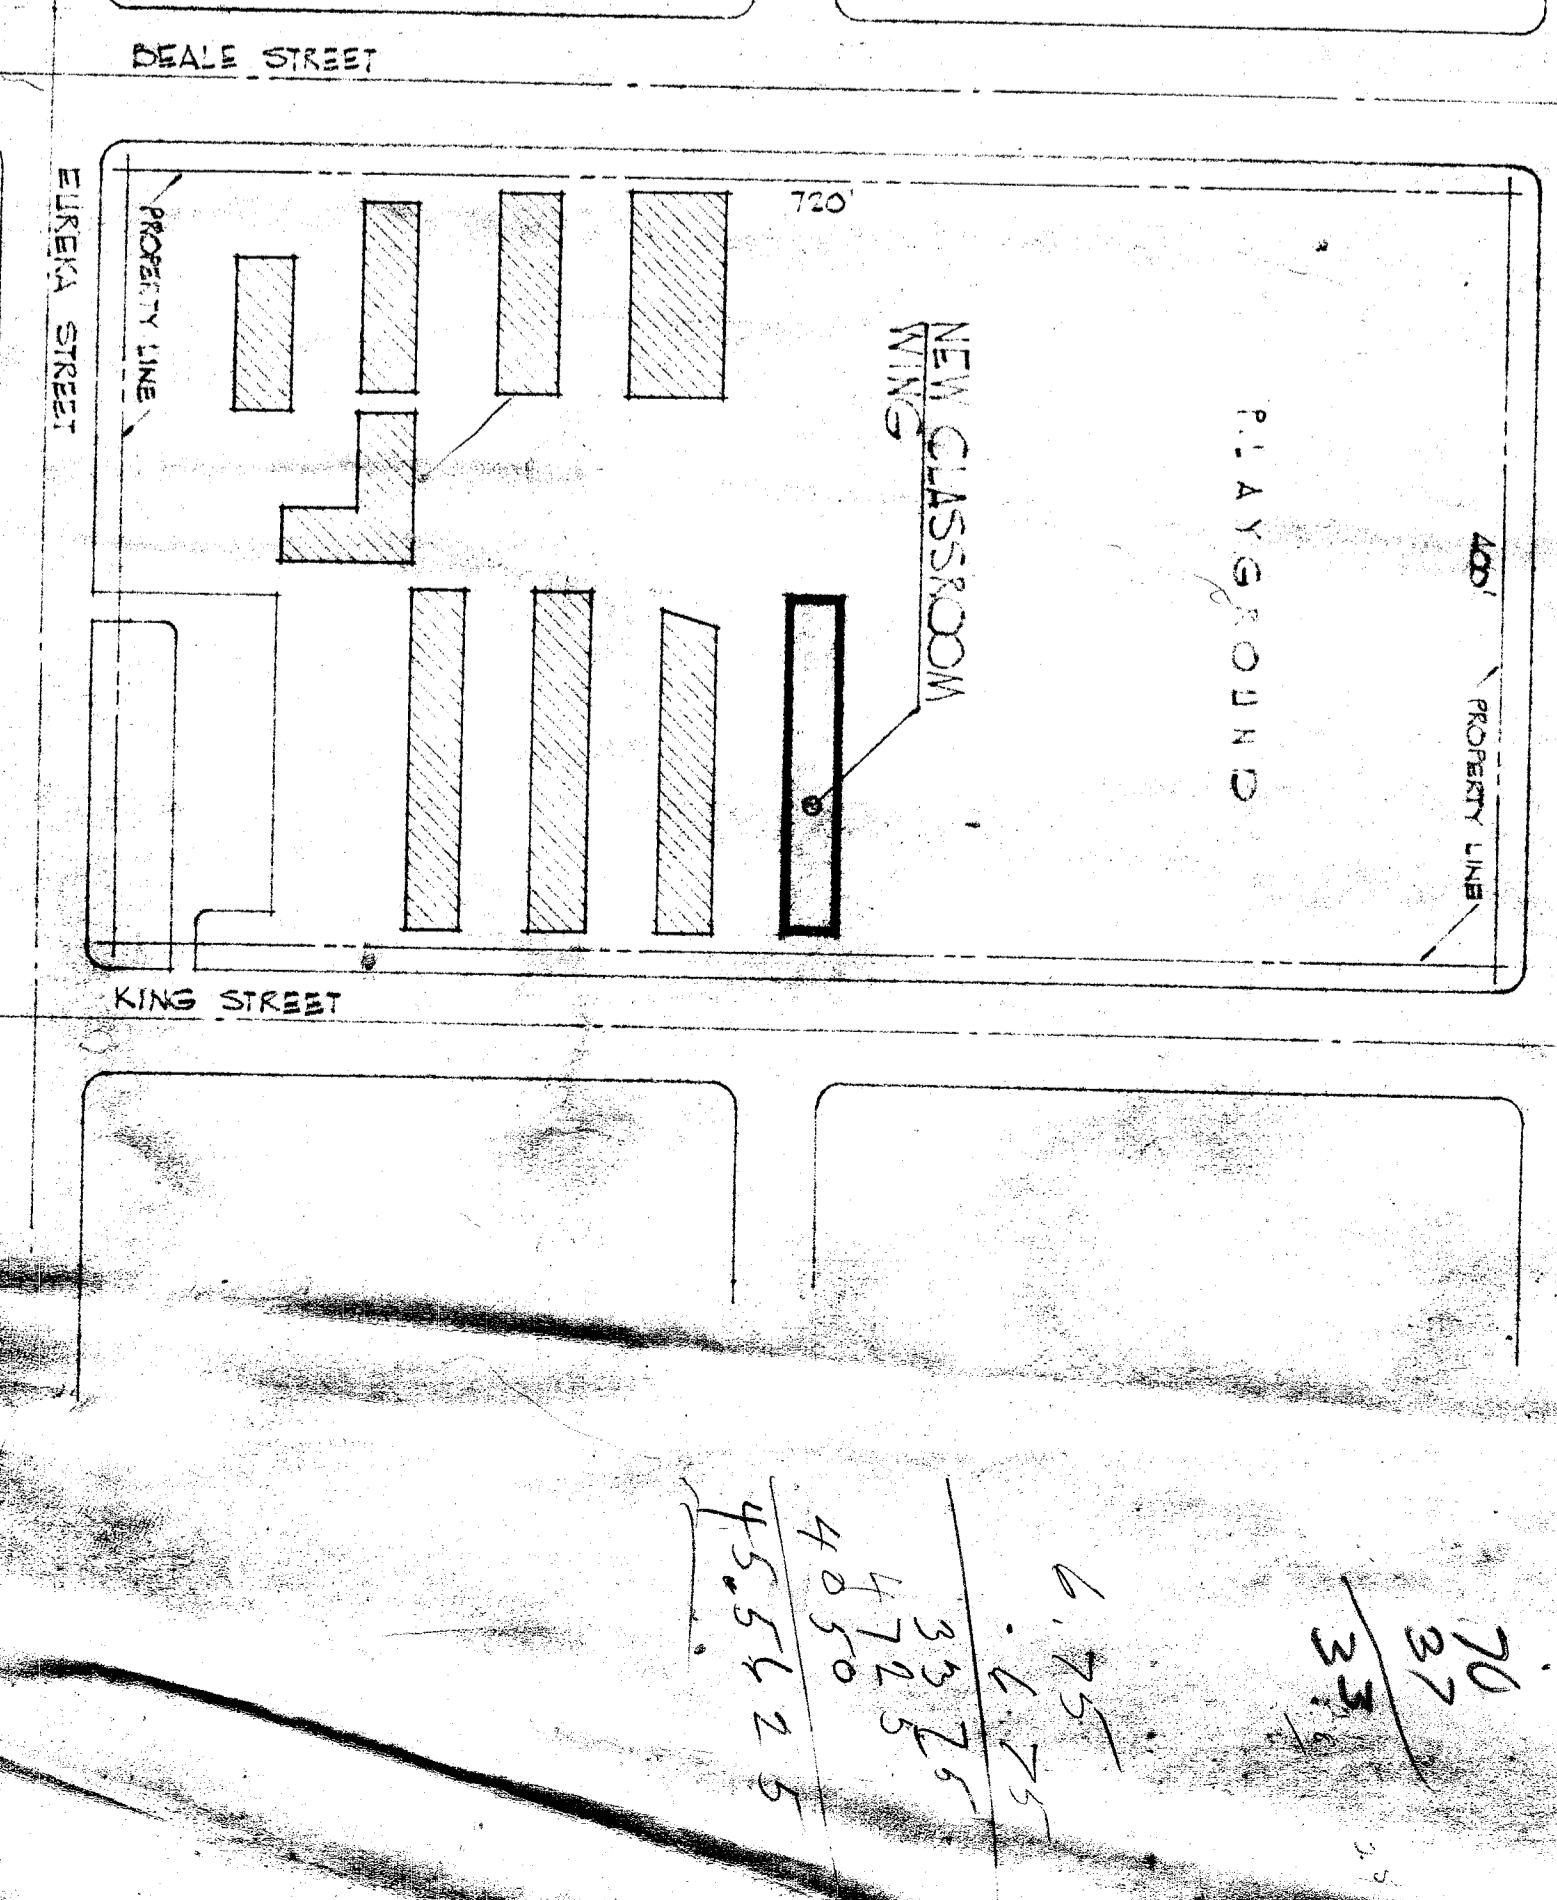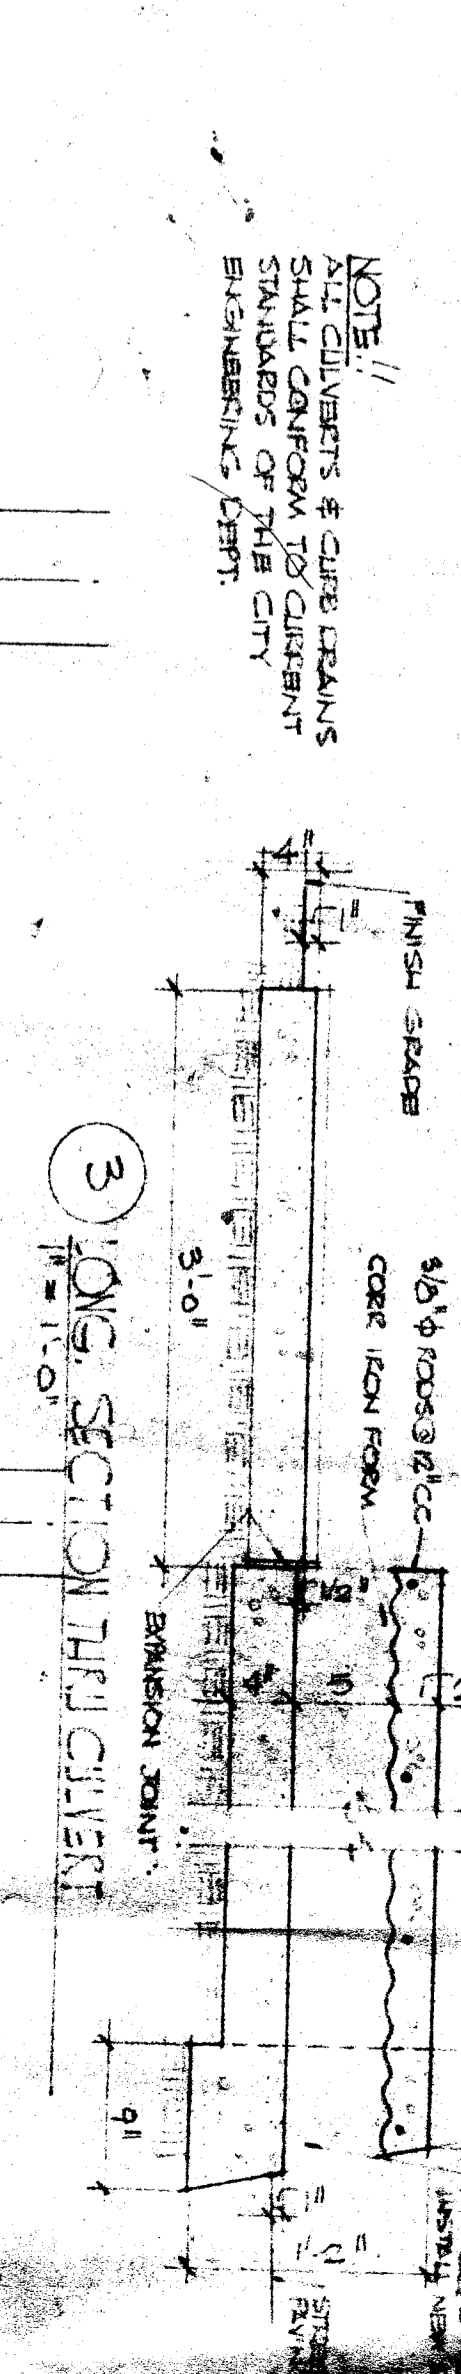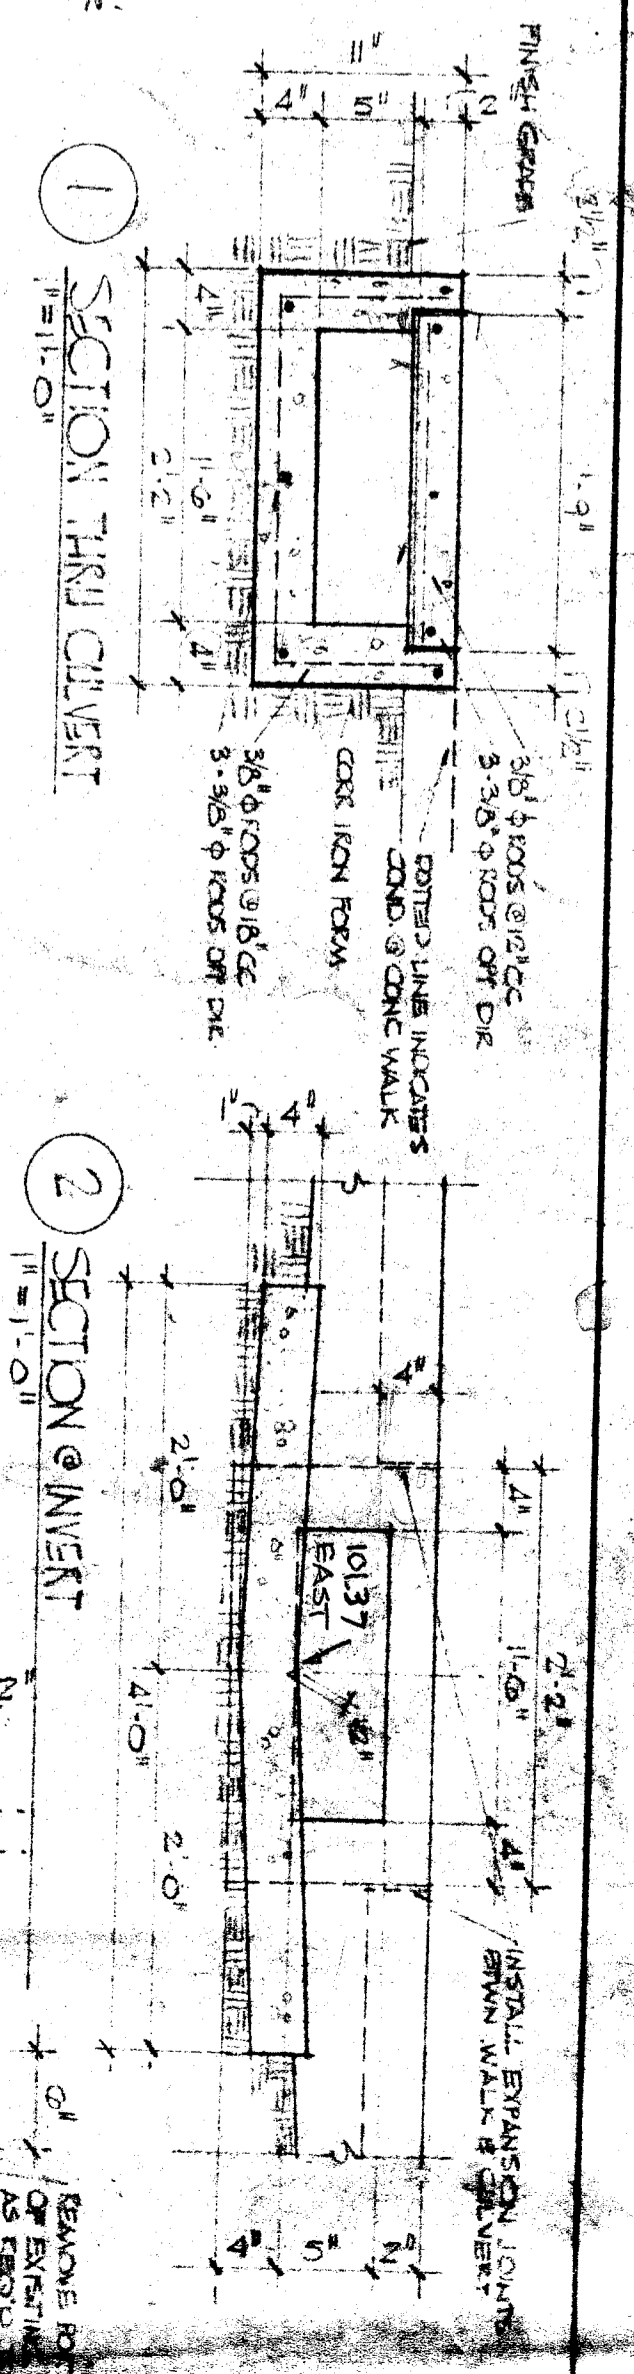

DRAWING INDEX

| SHEET NO. | SHEET TITLE   |
|-----------|---|
| A1        | PLOT & GRADING PLAN-DETAILS                         |
| A2        | FLOOR PLAN-EXTERIOR ELEVATIONS                      |
| A3        | INTERIOR ELEVATIONS-SECTION DOOR & FINISH SCHEDULES |
| A4        | DOOR & WINDOW DETAILS-MISC. DETAILS                 |
| A5        | REFLECTED CEILING PLAN-ROOF PLAN-DETAILS            |
| S1        | ROOF FRAMING & FOUNDATION PLANS                     |
| S2        | STRUCTURAL SECTIONS & DETAILS                       |
| S3        | TYPICAL DETAILS & GENERAL NOTES                     |
| M1        | ARCHITECTING & PLUMBING PLAN                        |
| E1        | ELECTRICAL SITE PLAN, SYMBOLS & NOTES               |
| E2        | ELECTRICAL FLOOR PLAN & SCHEDULES                   |

CHECK AND VERIFY ALL INFORMATION ON THIS SITE BEFORE PROCEEDING WITH THE WORK. ANY DISCREPANCIES SHALL BE REPORTED IMMEDIATELY TO THE ARCHITECT.

EDDY & PAYNTER ASSOCIATES ARCHITECTS

A.I.A.

PLLOT & GRADING PLAN-DETAILS

1