


P L O O R P L A N

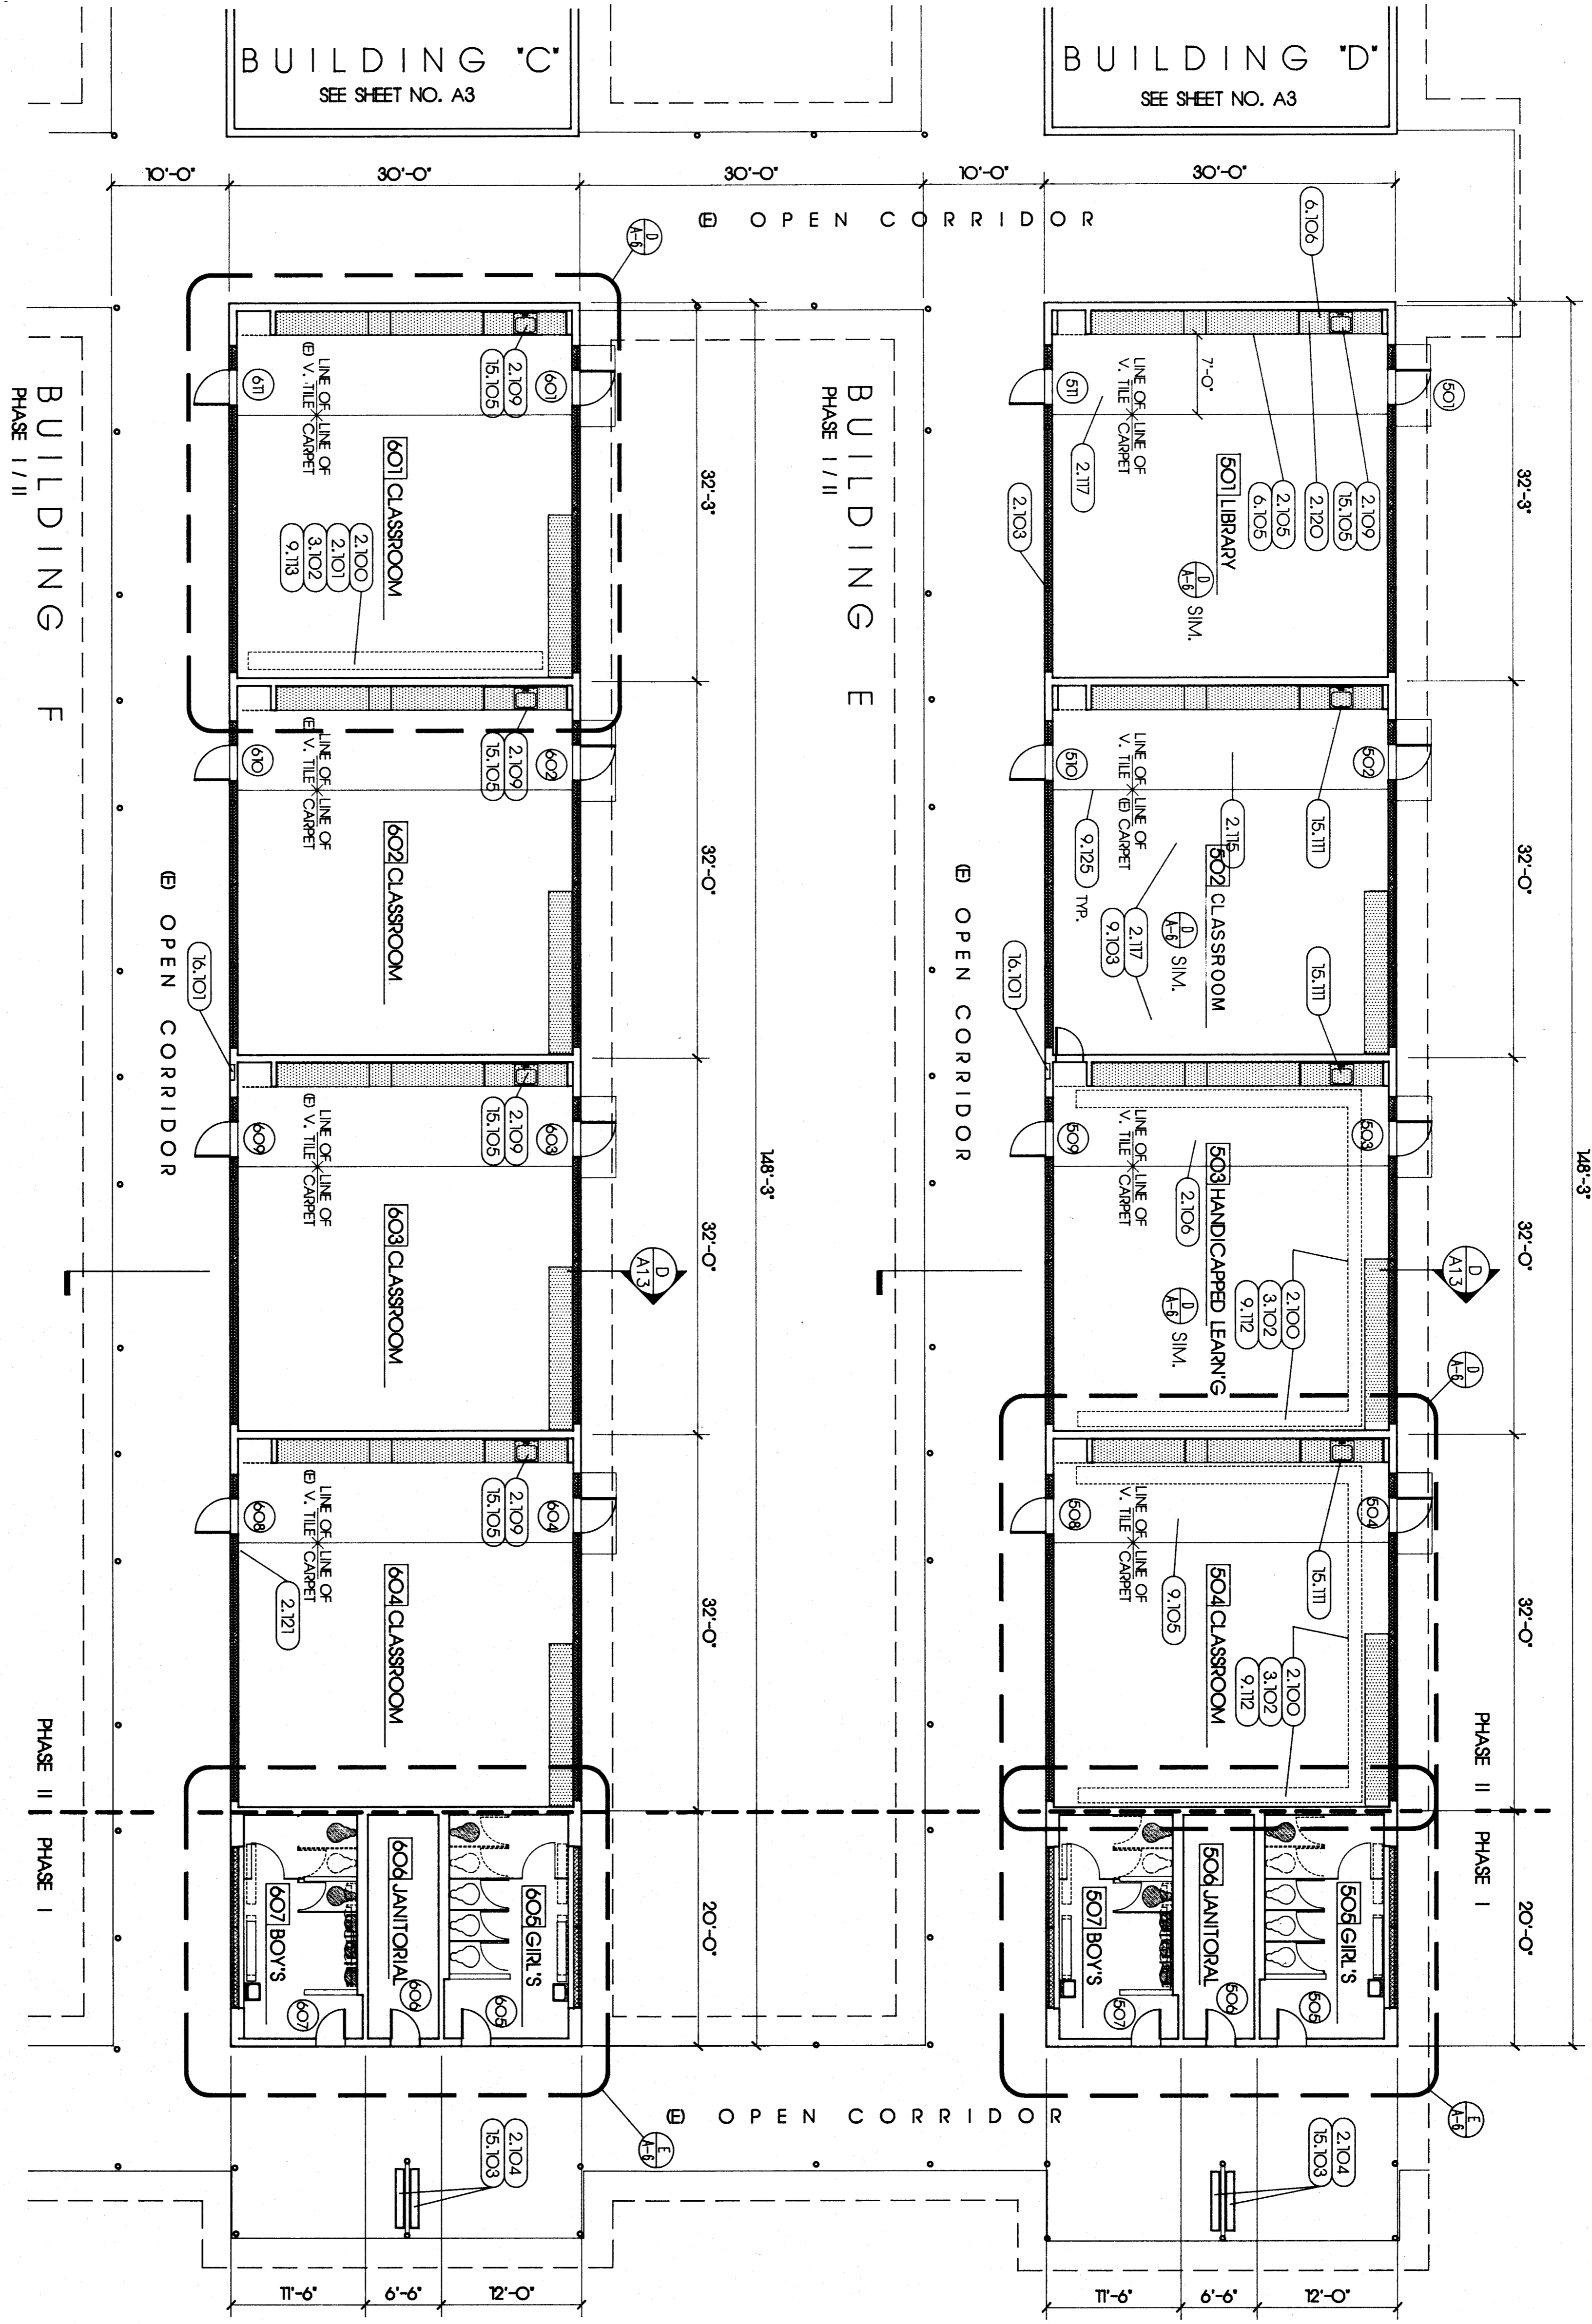


KEY NOTES

2.100	SMUCT & REMOVE DAMAGED CONCRETE SLAB	02072
2.101	REMOVE (E) VINYL COMPOSITION	02072
2.102	REMOVE (E) VINYL COMPOSITION	02072
2.103	REMOVE (E) FLOORING	02072
2.104	REMOVE (E) DRINKING FOUNTAIN	02072
2.105	SEE PILING PLANS FOR DOOR	02072
2.106	REMOVE (E) TILE FLOORING & BASEUR (E) STINE; SEE PILING PLANS	02072
2.109	REMOVE (E) CARPET AS SHOWN	02072
2.111	REQUIRED REMOVE (E) CARPET AS SHOWN	02072
2.117	REQUIRED REMOVE (E) CARPET AS SHOWN	02072
2.121	REMOVE (E) ELECTR. JUNCTION BOX & CONDUIT	02072
3.102	REPAIR (E) CONCRETE ACCEPTABLE AS FLOORING SUBSTRATE	03172
6.105	PLASTIC LAMINATED CABINET DOOR	06410
6.106	WOOD COUNTERTOPS TO BE STAINED	06410
9.103	VINYL COMPOSITION (VCT) FLOORING	09550
9.105	CRT & PATCH (E) WALL FINISH AS SCHEDULED	09550
9.112	MATCH (E) VCT WHERE (E) VCT IS SCHEDULED TO REMAIN CARPET AS SHOWN	09550
9.113	ROUND FOR PROPOSED SUBSTRATE	09550
9.125	CARPET EDGE	09550
15.103	THROUGH DRINKING FOUNTAIN; SEE PILING PLANS	15400
15.105	SINK; SEE PILING PLANS	15400
15.111	FIXTURES; SEE PILING PLANS	15400
15.113	FIXTURES; SEE PILING PLANS	15400
16.101	(E) ELECTRICAL PANEL	16200

NOTES

- PROVIDE MIN. R-19 INSULATION IN CEILING OF ALL BUILDING C & D ROOMS AND ALL INFILL CONSTRUCTION OF WALLS OF BUILDING C & D.
- REMOVE (E) DOOR HARDWARE FROM (E) DOORS SCHEDULED TO RECEIVE HARDWARE ONLY. SEE DOOR SCHEDULE.
- REMOVE (E) DOORS & FRAMES. PROVIDE DOORS & FRAMES AS SCHEDULED.
- SALVAGED (E) VCT SCHEDULED TO BE REMOVED TO GREATEST EXTENT POSSIBLE. REINSTALL AS REQUIRED AT CONCRETE PATCH AREAS SCHEDULED TO RECEIVE CARPETING OVER (E) VCT TO PROVIDE UNIFORM SURFACE SUBSTRATE.
- NOTES TYPICAL OF ALL CLASSROOMS EXCEPT AS NOTED.
- THE AREAS DESIGNATED ON THE DRAWINGS INDICATING CONCRETE WORK ARE NOT INTENDED TO SHOW THE EXACT EXTENT OR AREA OF WORK BUT IS SHOWN FOR CONTRACTOR'S REFERENCE ONLY. THE CONTRACTOR SHALL VERIFY THE EXACT EXTENT OF CONCRETE WORK/REPAIR PRIOR TO START OF REMOVAL, SAWCUT & REMOVE (E) CONCRETE VERIFIED TO BE IN A STATE OF DISREPAIR BEYOND REASONABLE REPAIR/PATCHING & GRINDING.

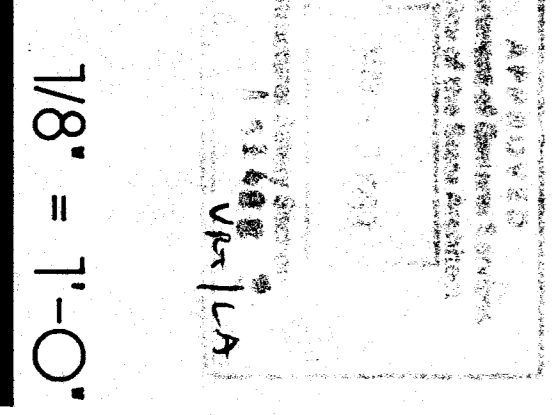

1/8" = 1'-0"

<p style="text-align: center;">pechin associates aia</p> <p style="text-align: center;">1400 easton drive suite 138 bakersfield, ca 93309 (805)322-2021</p>	<p>Bessie E. Owens Elementary School Modernization</p> <p>Bakersfield City School District</p>	<p>DATE _____</p> <p>ISSUE FOR _____</p>	<p>DATE _____</p> <p>REVISION _____</p>
	<p>THESE DRAWINGS, RELATED SPECIFICATIONS, IDEAS, DESIGNS, AND ARRANGEMENTS REPRESENTED THEREBY ARE AND SHALL REMAIN THE PROPERTY OF THE ARCHITECT, AND NO PART THEREOF SHALL BE REPRODUCED, COPIED, DISCLOSED TO OTHERS OR USED IN CONNECTION WITH ANY WORK OR PROJECT OTHER THAN THE SPECIFIC PROJECT FOR WHICH THEY HAVE BEEN PREPARED AND DEVELOPED WITHOUT THE WRITTEN CONSENT OF THE ARCHITECT. VISUAL CONTACT WITH THESE DRAWINGS OR SPECIFICATIONS SHALL CONSTITUTE CONCLUSIVE EVIDENCE OF ACCEPTANCE OF THESE RESTRICTIONS.</p> <p>WRITTEN DIMENSIONS ON THESE DRAWINGS SHALL HAVE PRECEDENCE OVER SCALED DIMENSIONS, CONTRACTORS SHALL VERIFY AND BE RESPONSIBLE FOR ALL DIMENSIONS AND CONDITIONS ON THE JOB AND THIS OFFICE MUST BE NOTIFIED OF ANY VARIATIONS FROM THE DIMENSIONS AND CONDITIONS SHOWN BY THOSE DRAWINGS.</p> <p>DETAILED SHOP DRAWINGS MUST BE SUBMITTED TO THIS OFFICE FOR REVIEW BEFORE PROCEEDING WITH THE FABRICATION OF ANY PRODUCT TO BE INCLUDED IN THIS PROJECT.</p>		