




ROOF FRAMING PLAN - UNITS A & B  
Scale: 1/8" = 1'-0"

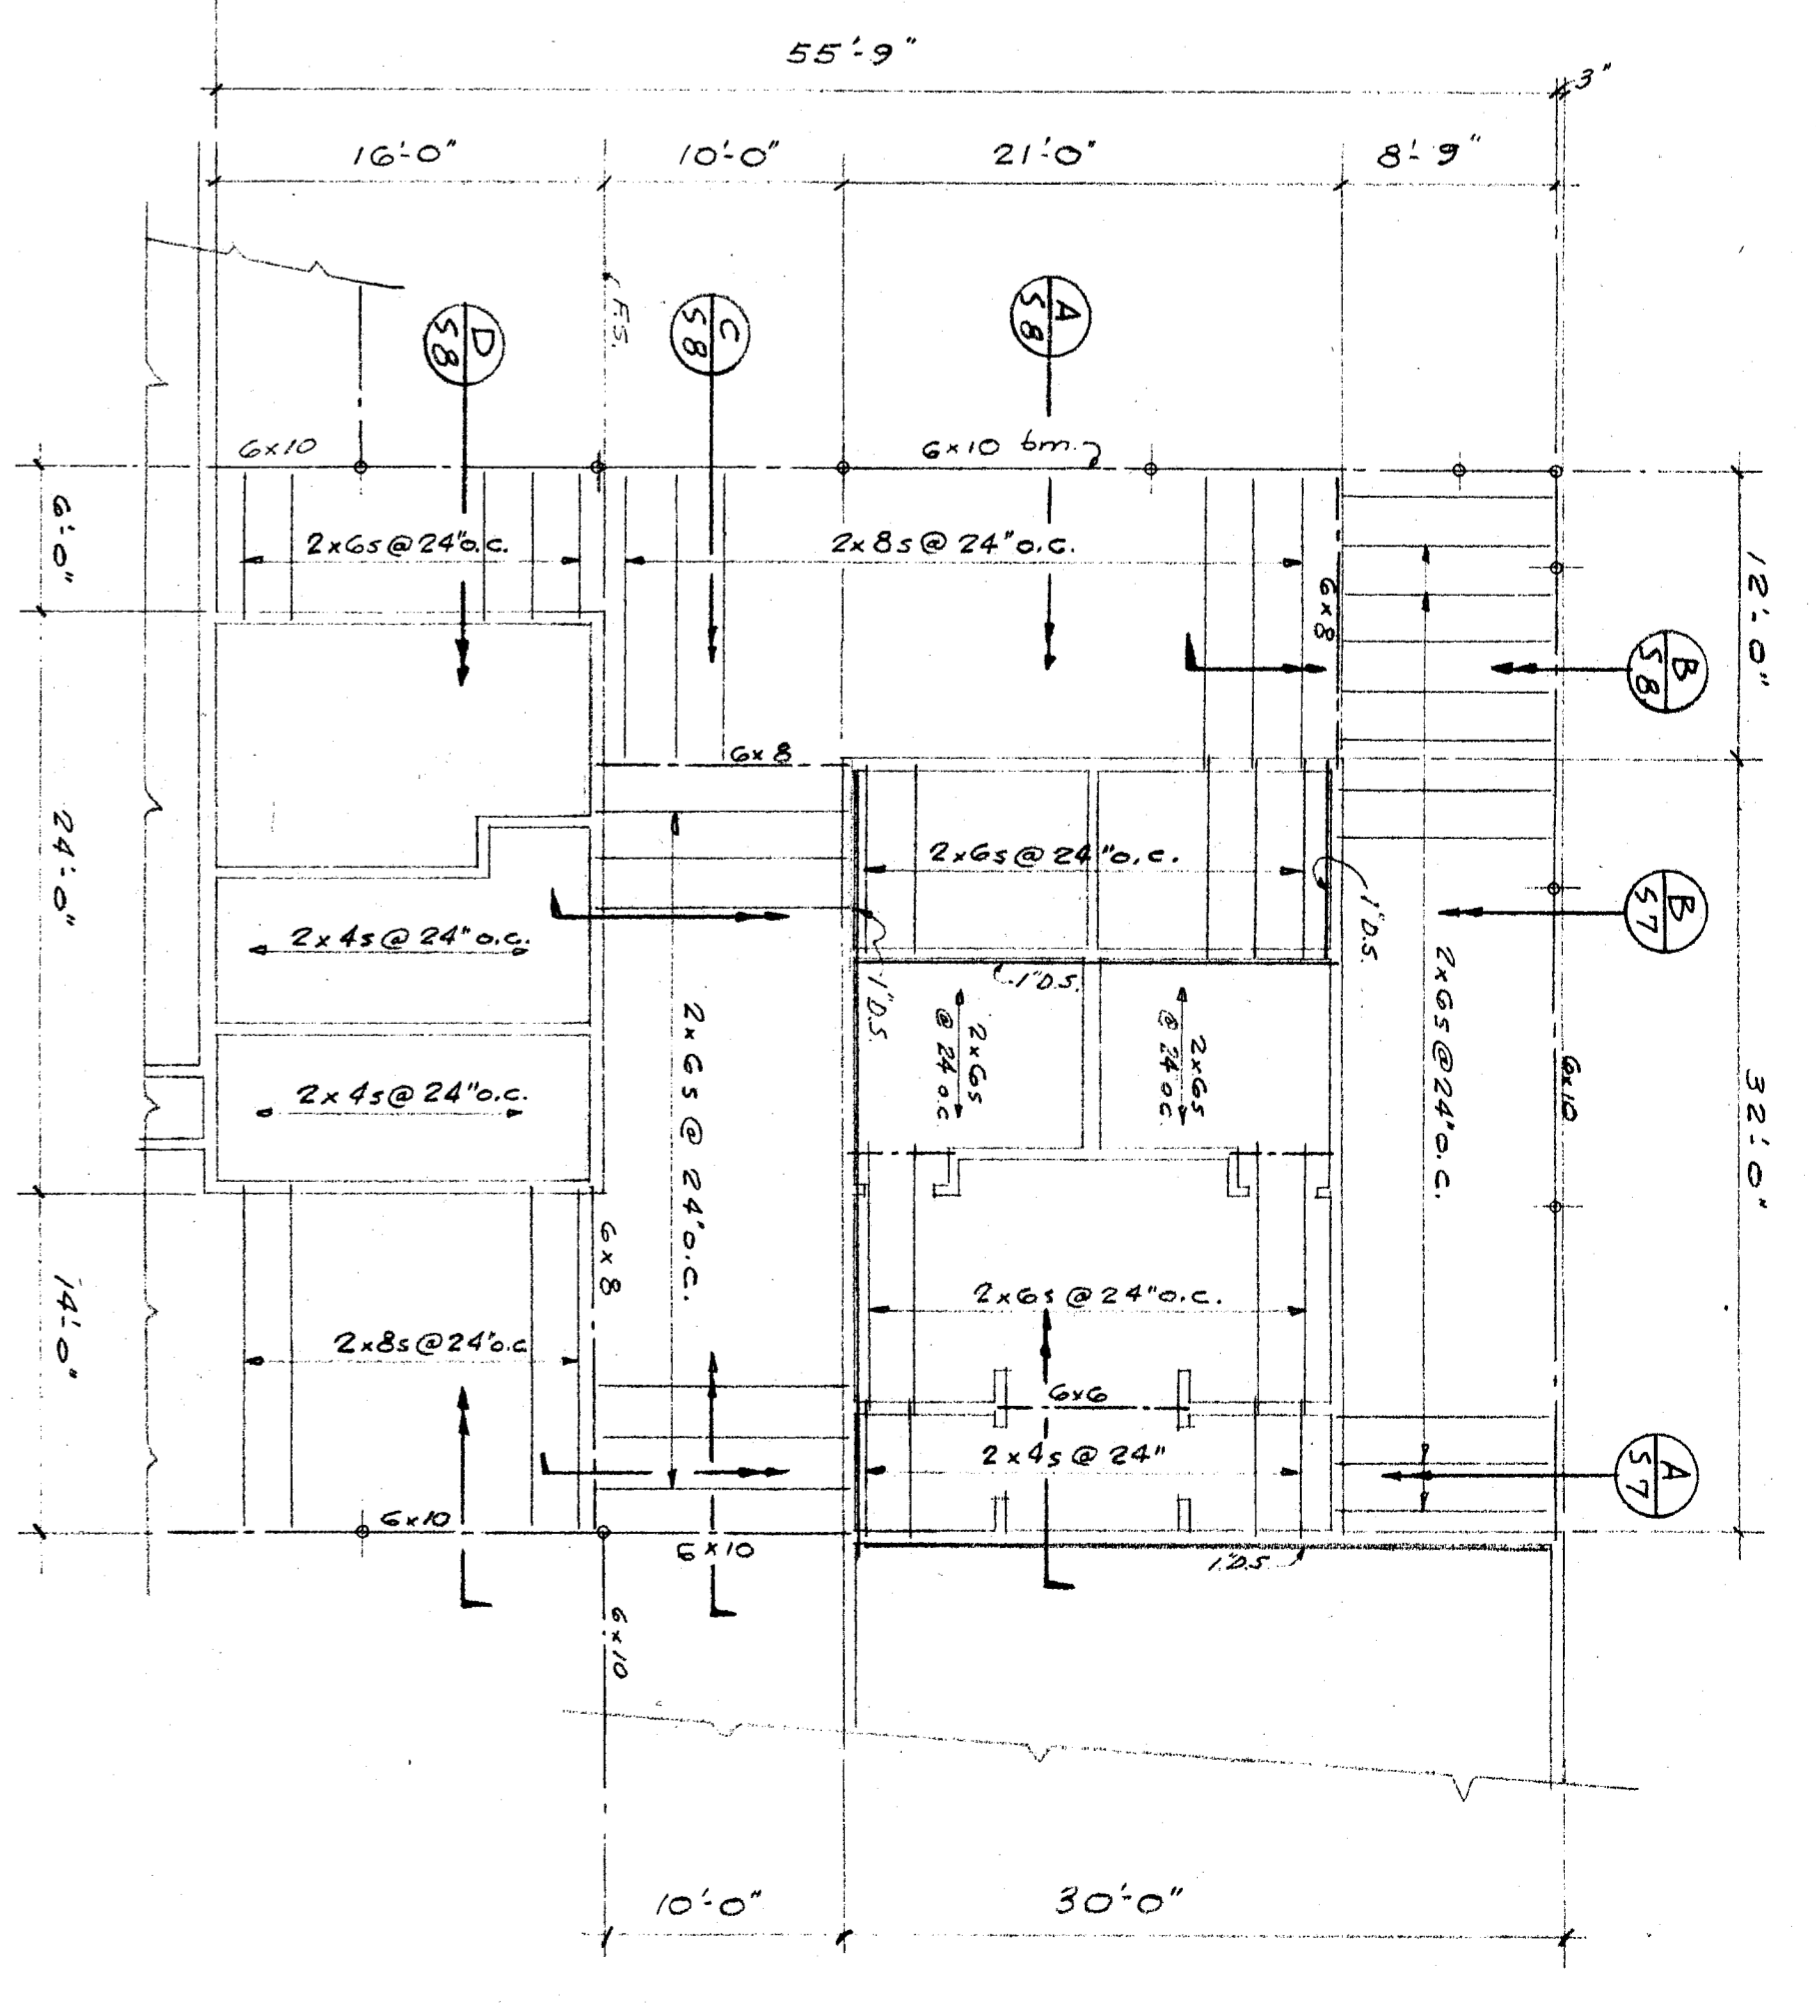

CEILING FRAMING PLAN OVER KINDERGARTEN  
Scale: 1/8" = 1'-0"

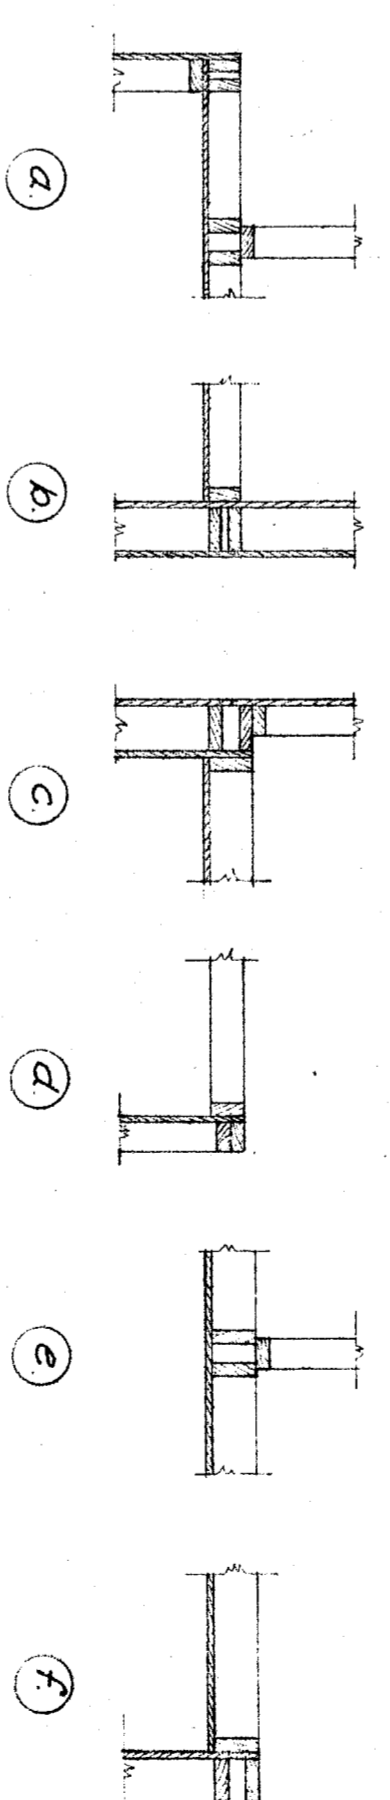

TYPICAL STUD INTERSECTIONS  
See Main Carpentry and Showings for Wall Framing  
Elevation - See Plans for Dimensions of Diagonal Sheathing

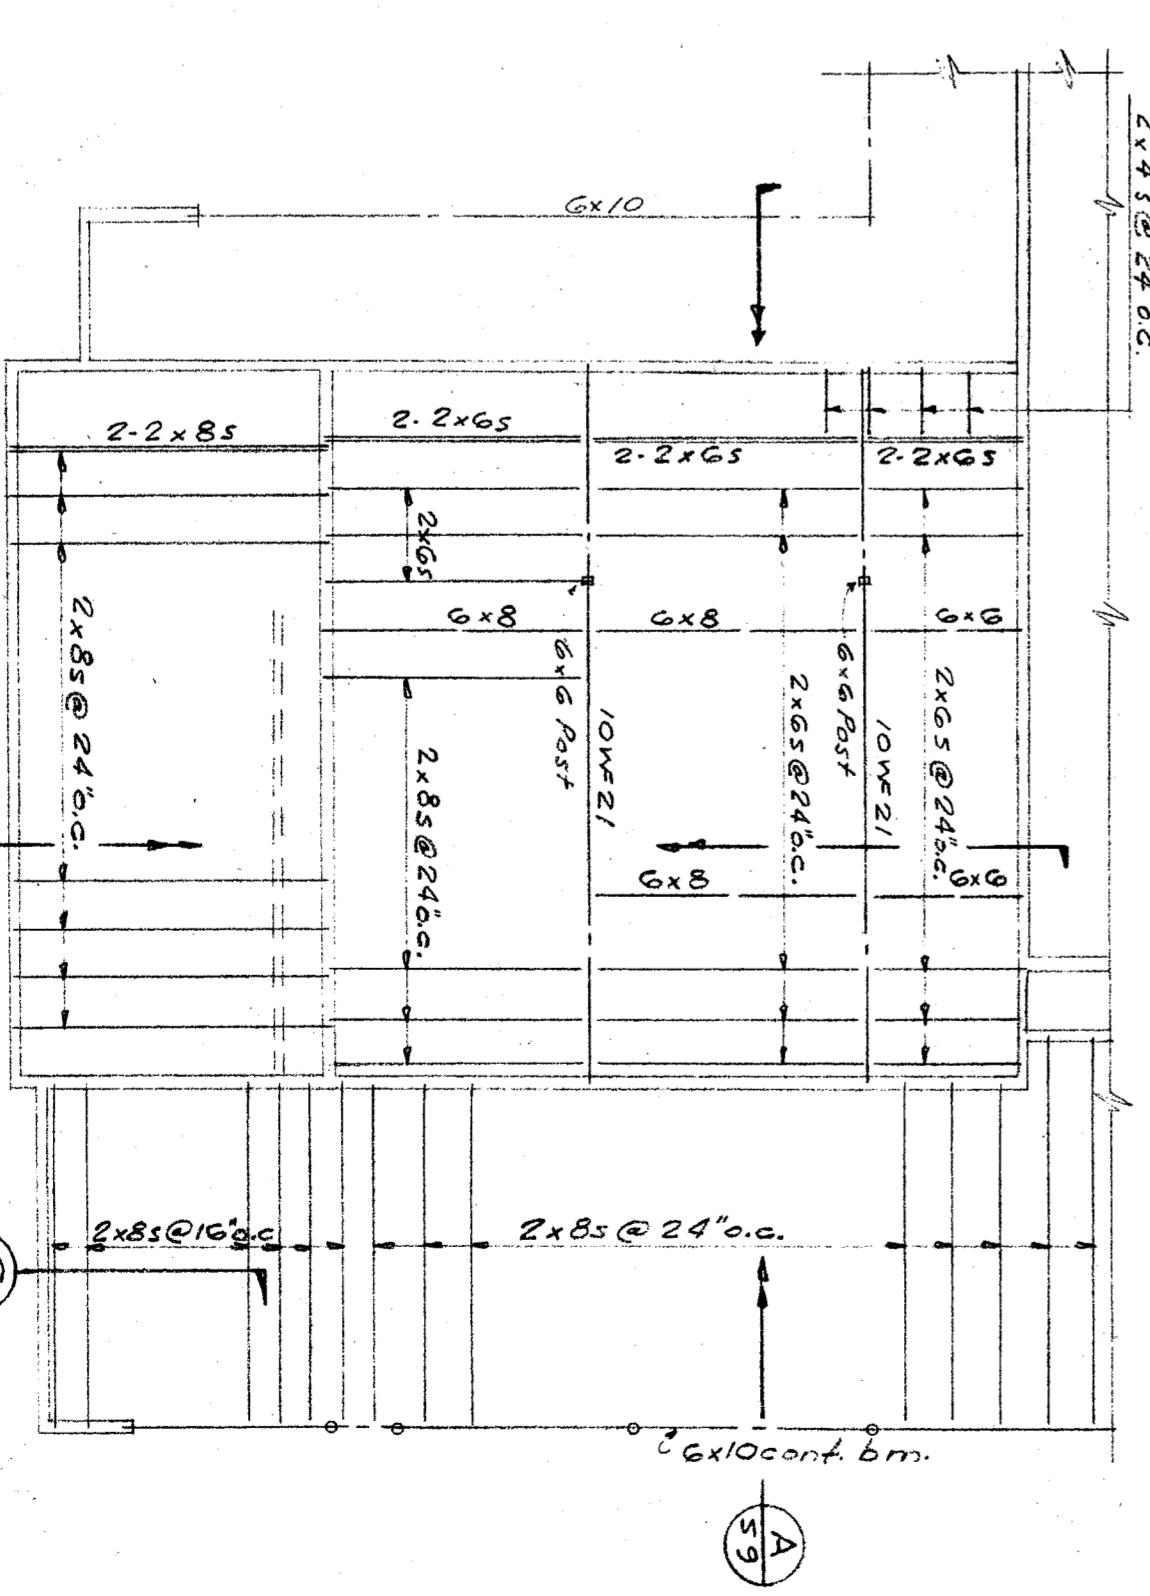

CEILING FRAMING PLAN OVER KITCHEN  
Scale: 1/8" = 1'-0"

HILLMAN & NOWELL  
STRUCTURAL ENGINEERS  
ARCHITECTS-BUILDING LOS ANGELES 10

STATE OF CALIFORNIA  
DEPARTMENT OF PUBLIC WORKS  
DIVISION OF ARCHITECTURE

ENGINEERED CITY SCHOOL DISTRICT  
BANKERS BUILDING  
SAN FRANCISCO

ROOF FRAMING PLAN  
DOROMAC AND SOUTH RAINBOW STREET SCHOOL  
BANKERS BUILDING  
SAN FRANCISCO

WRIGHT METCALFE & PARSONS  
A. R. C. H. I. T. E. C. S.  
1111 WASHINGTON BUILDING  
SAN FRANCISCO, CALIFORNIA

JOB NO. 133  
DATE 1/27/47  
SHEET 5-4