

THESE DRAWINGS AND ALL MATERIAL CONTAINED HEREIN ARE THE PROPERTY OF SILVERCREEK INDUSTRIES, INC (SCI Inc) AND SHALL NOT BE REPRODUCED, COPIED OR OTHERWISE DISPOSED OF DIRECTLY OR INDIRECTLY AND SHALL NOT BE USED IN WHOLE OR IN PART TO ASSIST IN THE MAKING OF OR FOR THE PURPOSE OF FURNISHING ANY INFORMATION FOR THE MAKING OF DRAWINGS, PRINTS, APPARATUS OR PARTS THEREOF WITHOUT THE FULL KNOWLEDGE AND WRITTEN CONSENT OF SCI Inc. ALL PATENTABLE MATERIAL CONTAINED HEREIN AND ORIGINATING WITH SCI Inc SHALL BE THE PROPERTY OF SCI Inc

SILVER CREEK INDUSTRIES, INC.



SILVER CREEK

"BUILDING FOR THE NEXT GENERATION"

195 EAST MORGAN FERRIS, CALIFORNIA 92571
PHONE: 951-943-5399 FAX: 951-943-2211



HANDRAIL ATTACHMENT TO BUILDING

RAMP AND LANDING AT BUILDING

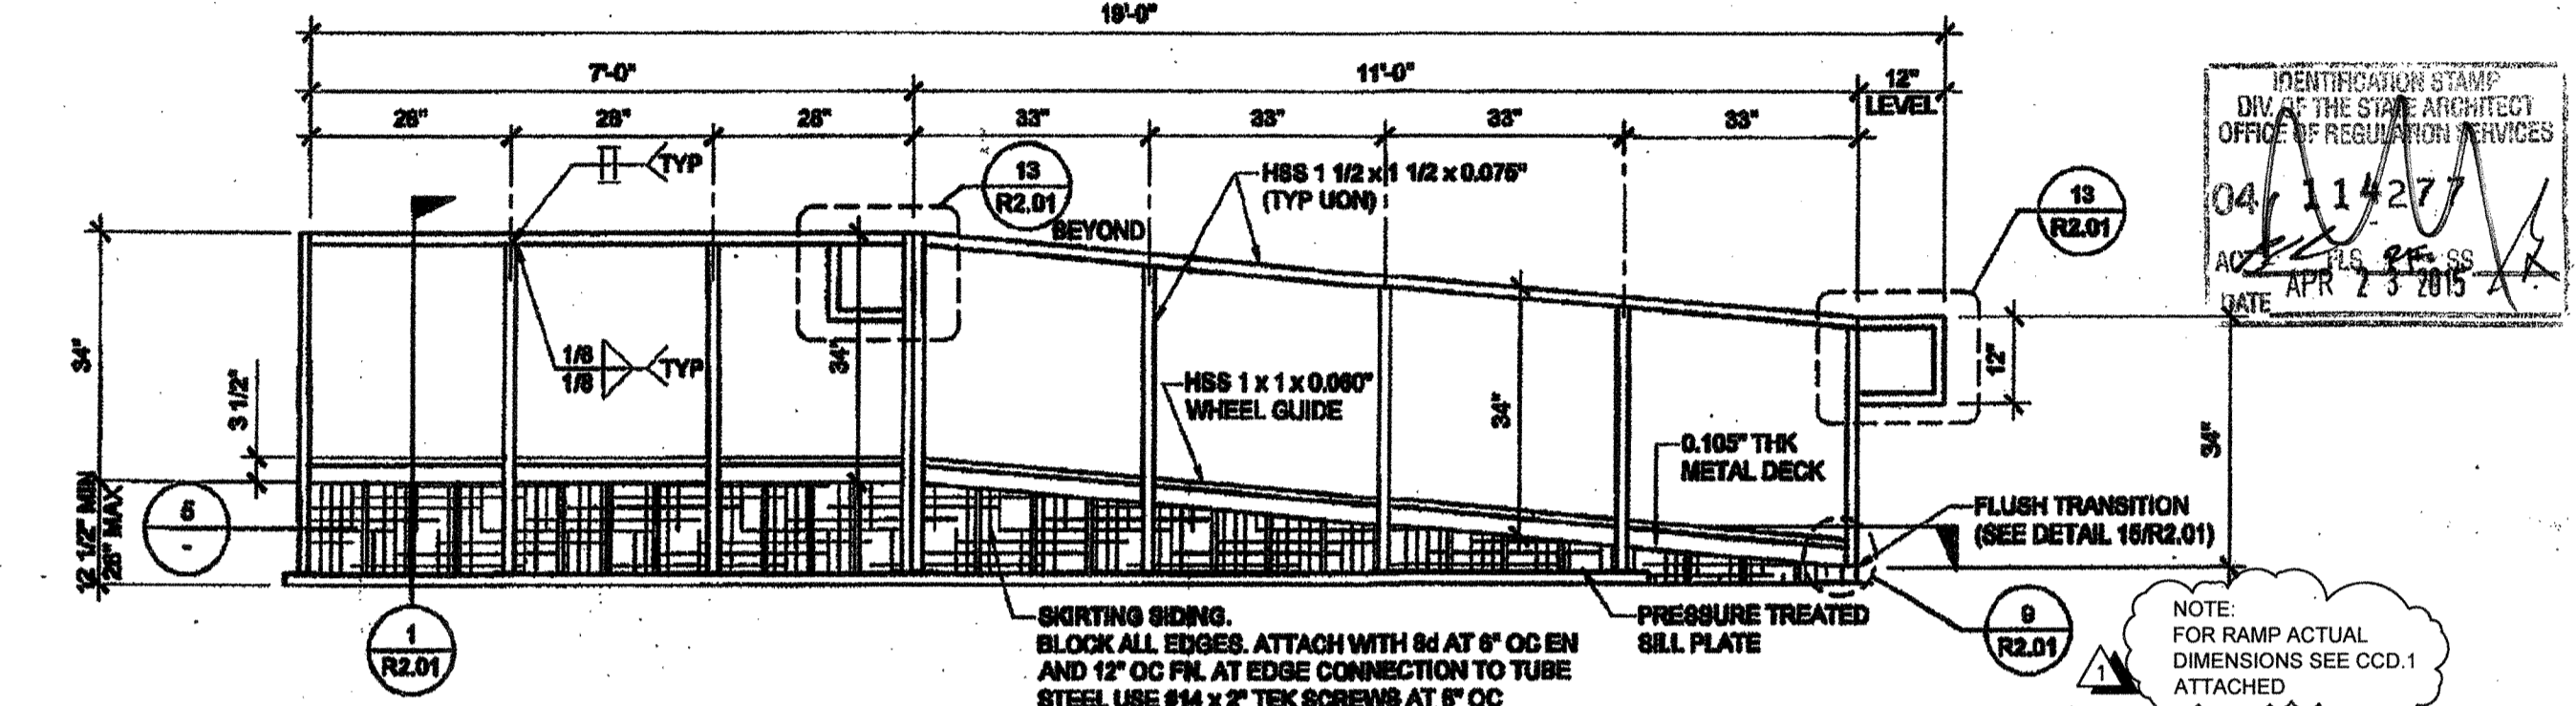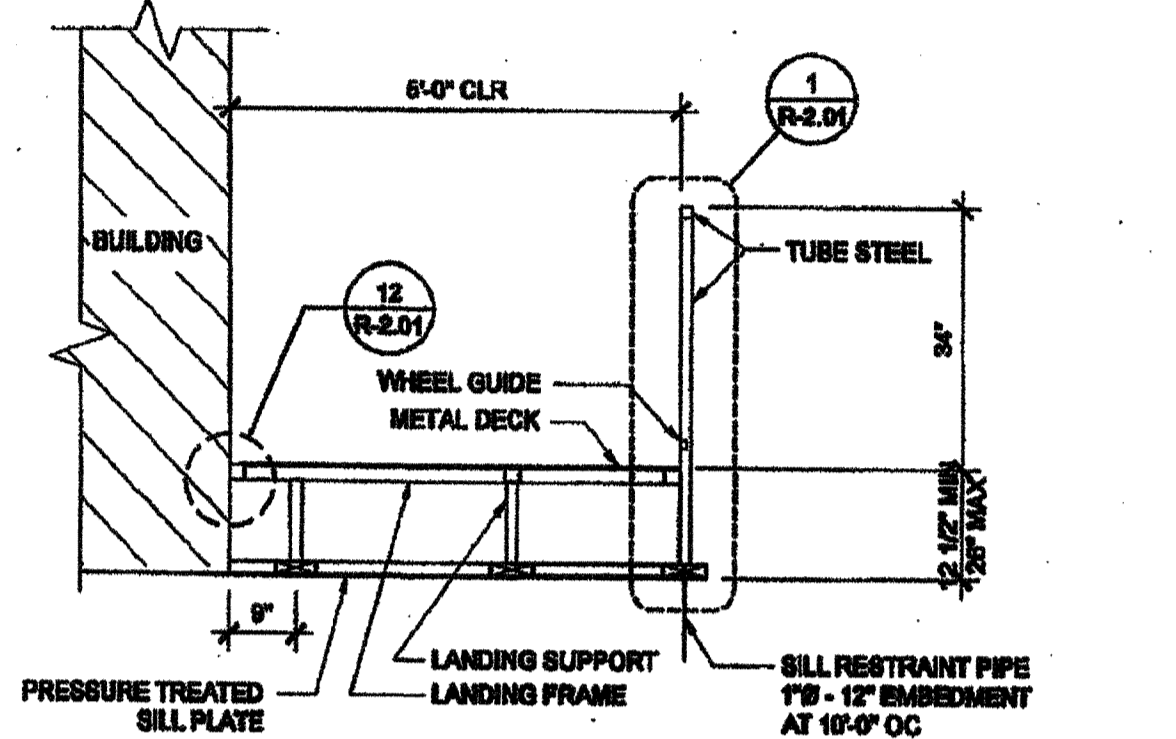



SECTION AT LANDING

RAMP AND LANDING ELEVATION

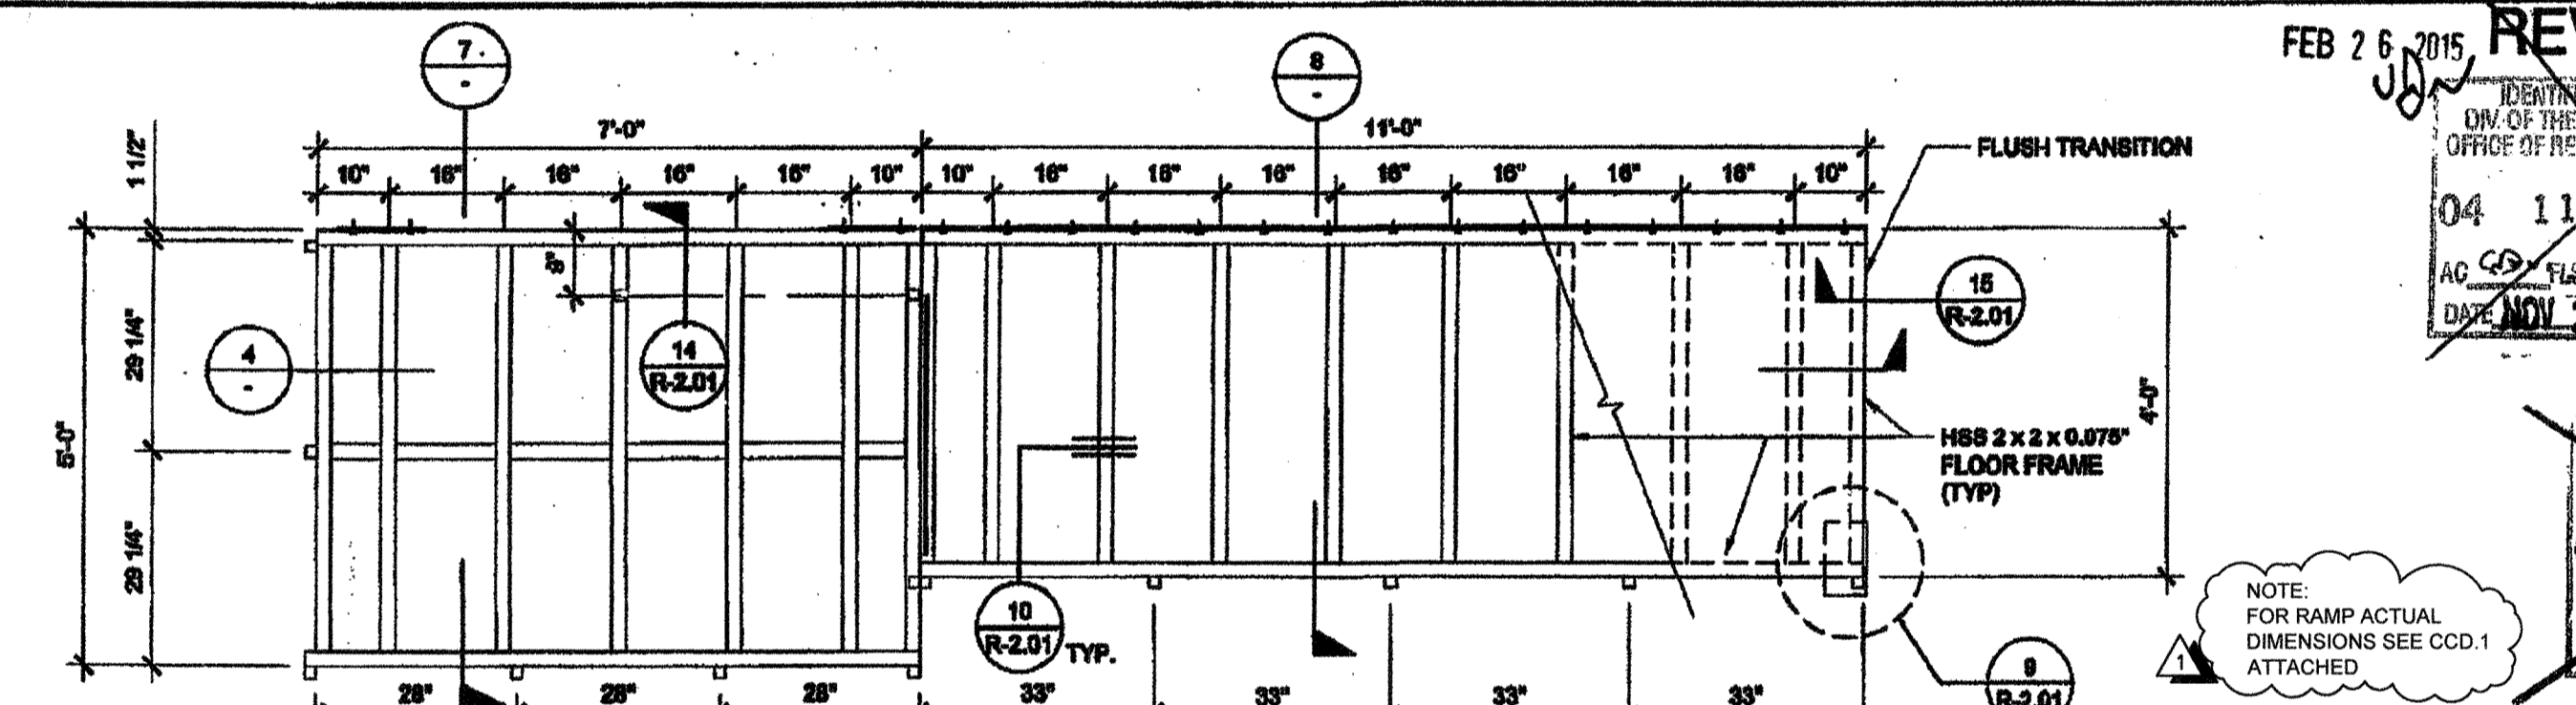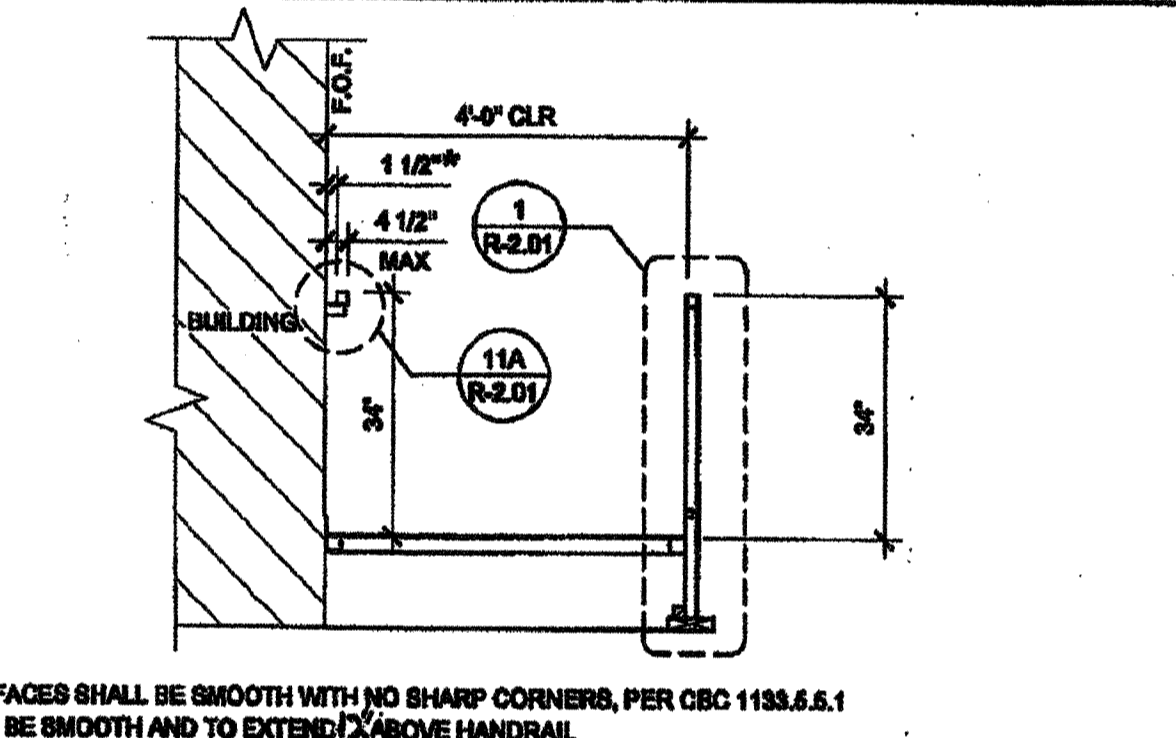



SECTION AT RAMP

RAMP FRAMING PLAN

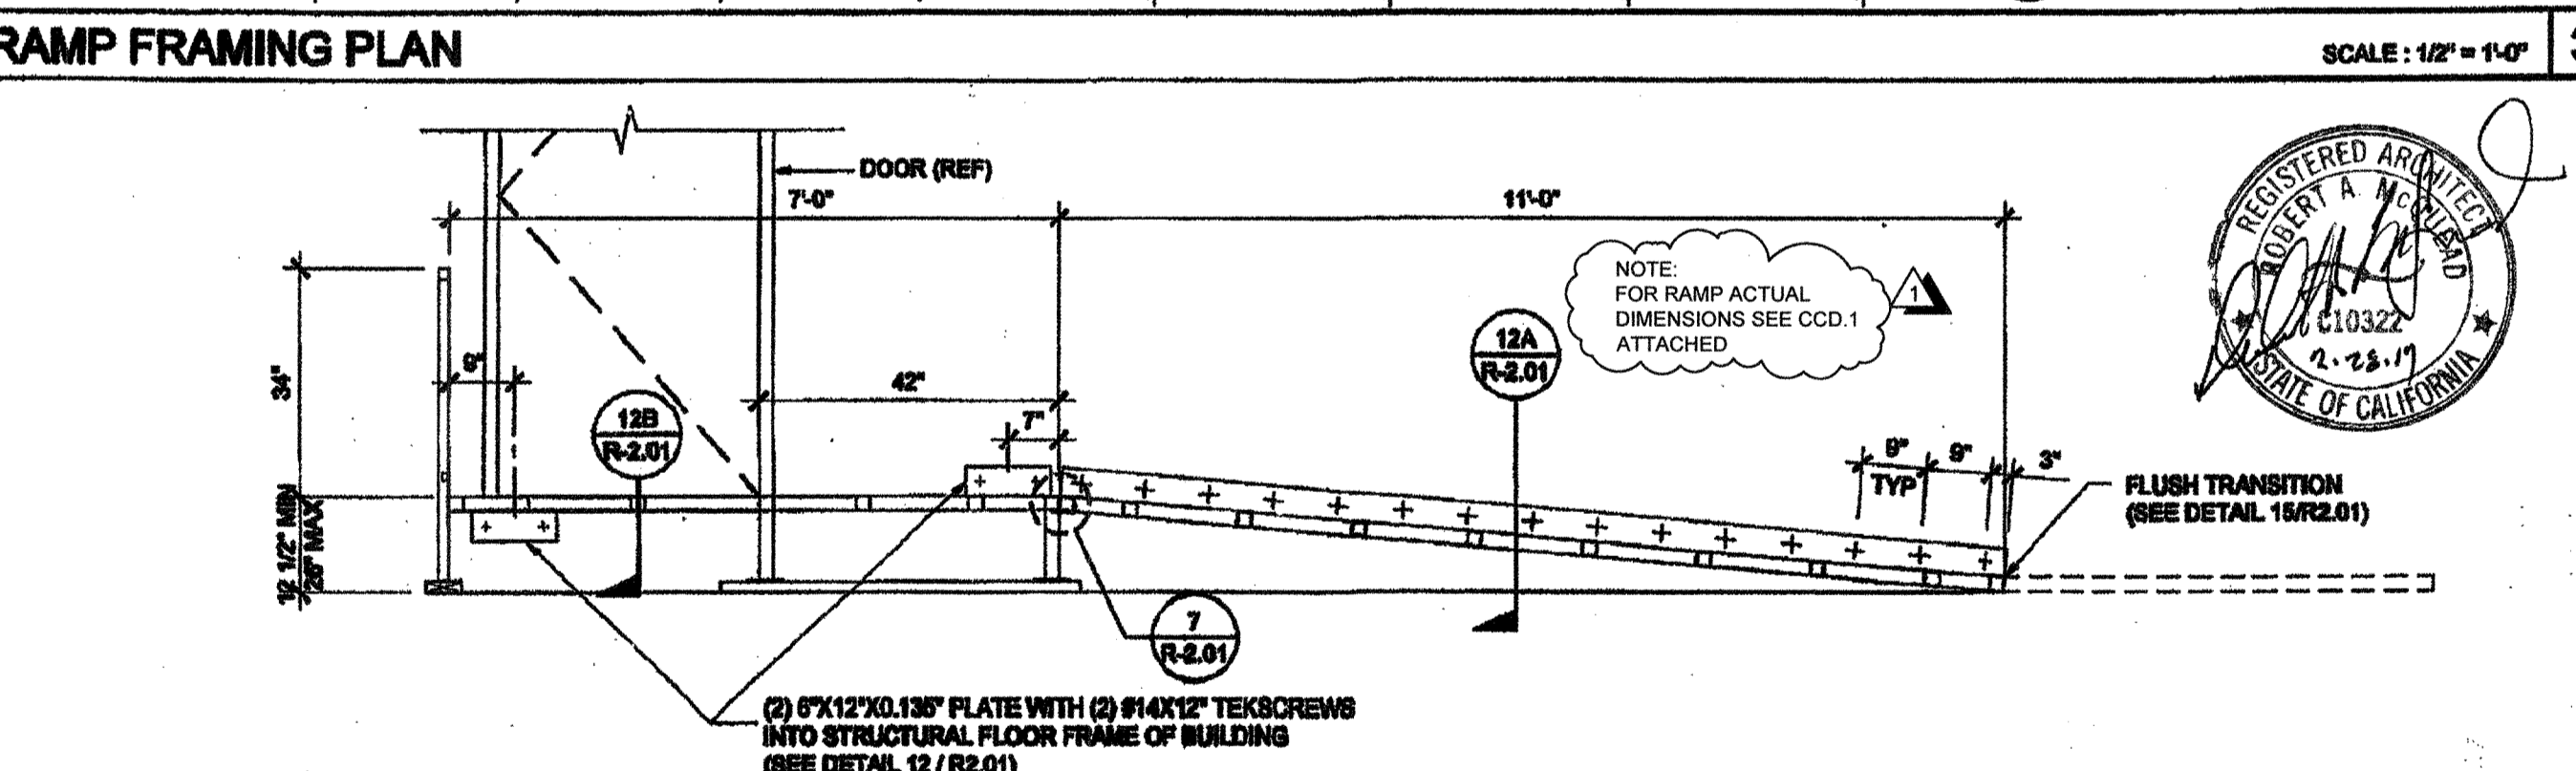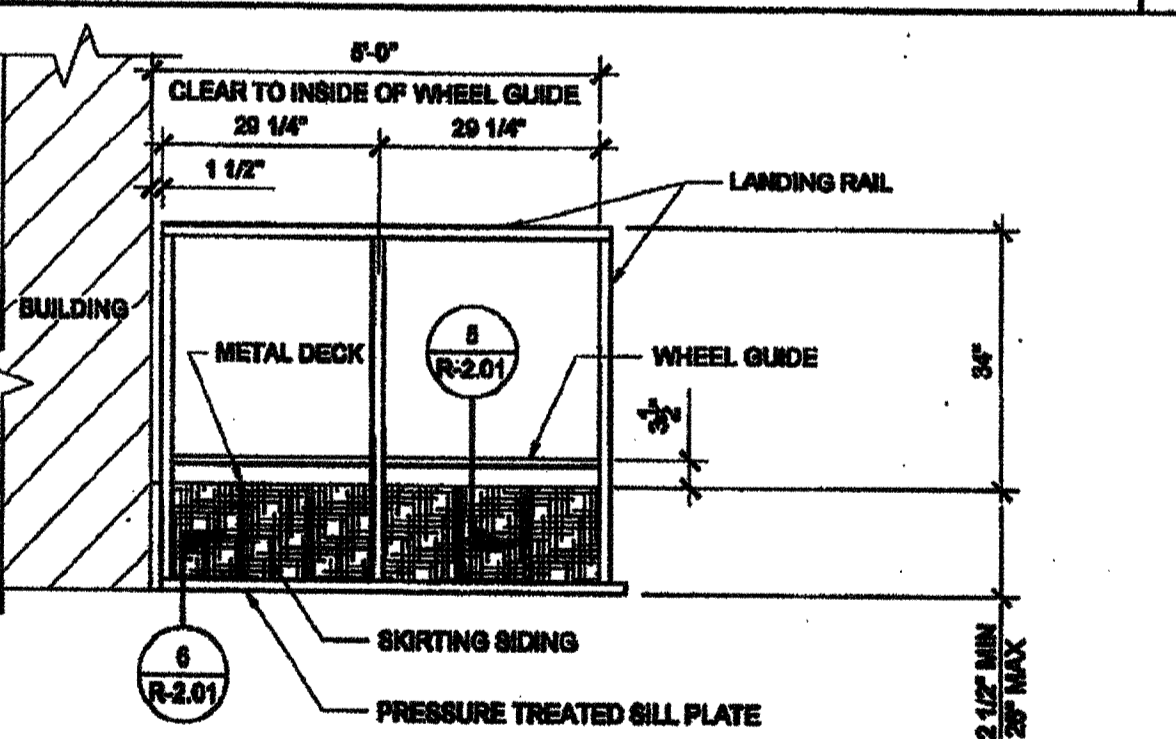


LANDING ELEVATION

SECTION AT RAMP AND LANDING

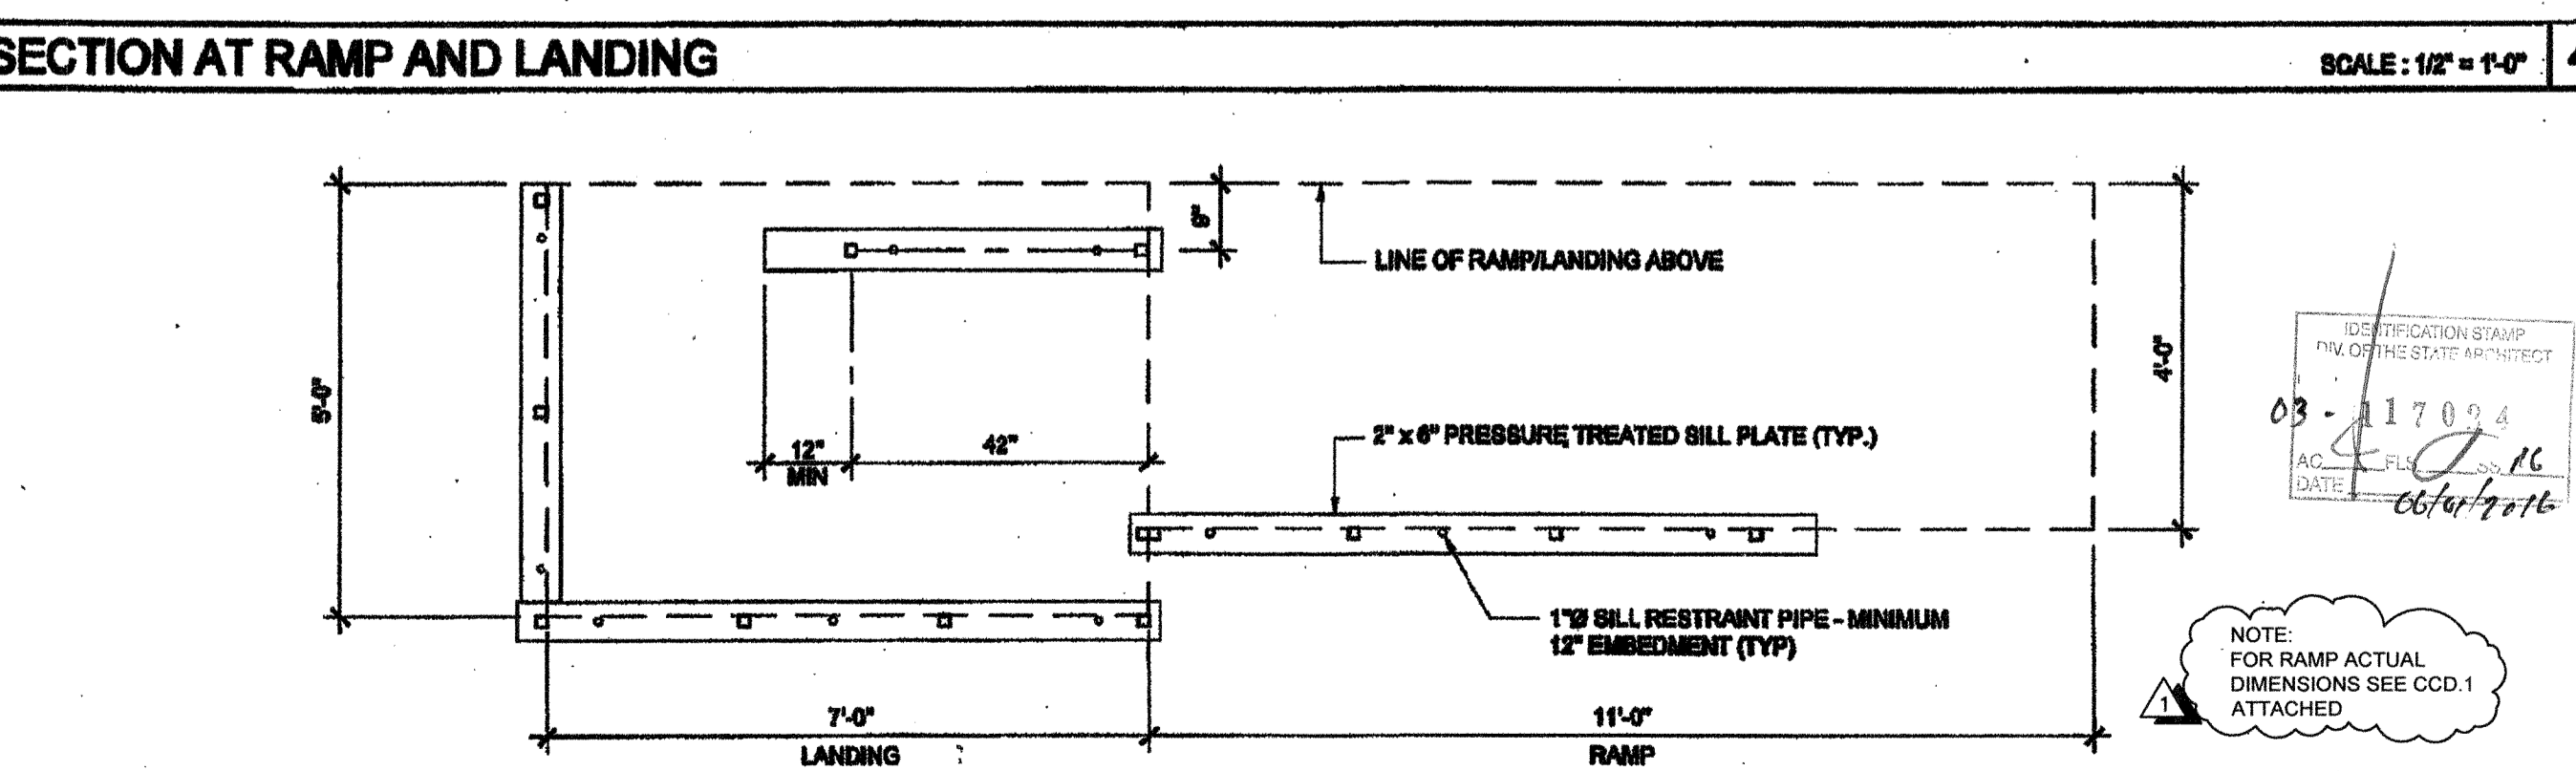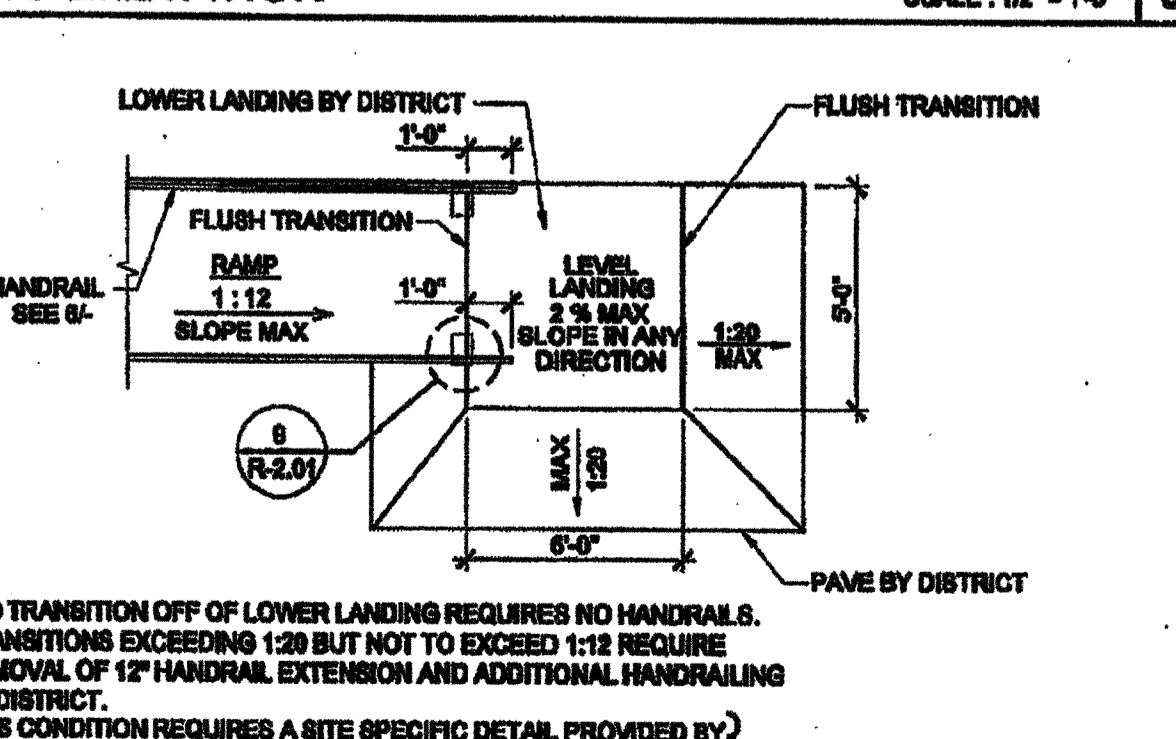

RAMP TRANSITION

SILL PLAN FOR RAMP AND LANDING

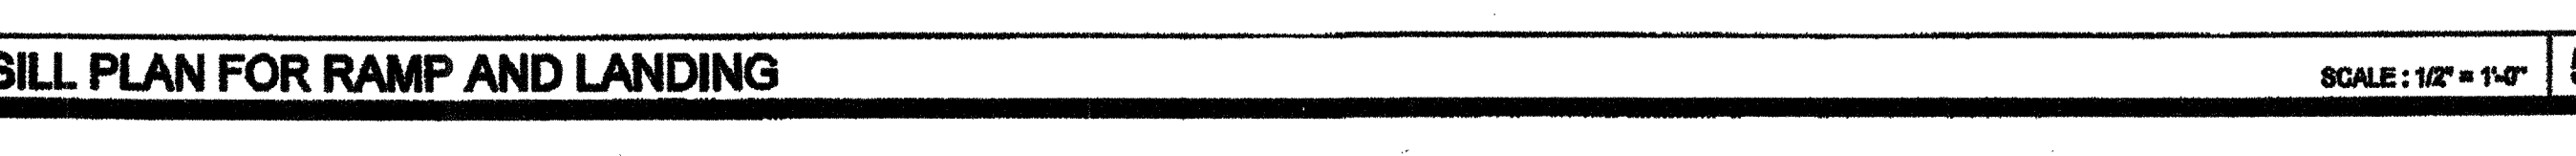

IDENTIFICATION STAMP
DIV. OF THE STATE ARCHITECT
OFFICE OF REGULATION SERVICES
04-114277
AC 02 FEB 23 2015
DATE APR 23 2015

REVISOR
FEB 26 2015
04-114277
AC 02 FEB 23 2015
DATE NOV 20 2014

PROJECT NAME:
CLASS LEASING CLASSROOM BLDG'S

SHEET TITLE:
RAMP LANDING

STAVARES ARCHITECTURE

ARCHITECT OF RECORD

IDENTIFICATION STAMP
DIV. OF THE STATE ARCHITECT
OFFICE OF REGULATION SERVICES
04-114277
AC 02 FEB 23 2015
DATE NOV 20 2014

REGISTERED ARCHITECT
ROBERT A. McNEEL
C10322
STATE OF CALIFORNIA

PROJECT SPECIFIC STATE AGENCY APPROVAL

IDENTIFICATION STAMP
DIV. OF THE STATE ARCHITECT
OFFICE OF REGULATION SERVICES
04-114277
AC 02 FEB 23 2015
DATE APR 14 2015

ORIGINAL PC STATE AGENCY APPROVAL

IDENTIFICATION STAMP
DIV. OF THE STATE ARCHITECT
OFFICE OF REGULATION SERVICES
PC 04-112072
AC 02 FEB 23 2015
DATE DEC 4 2011

REVISIONS

1	REVISED RAMP LENGTH TO MATCH SITE SPECIFIC
2	
3	
4	
5	
6	
7	
8	
9	
10	

SILVER CREEK INDUSTRIES
24' x 40' PC

PROJECT NO:
DRAWN BY:
SCALE: AS NOTED
DATE: 12-23-11
P.C. SHEET NUMBER
R-1.01

STKP 140

NOTE:
1. 1:20 TRANSITION OFF OF LOWER LANDING REQUIRES NO HANDRAILS.
2. TRANSITIONS EXCEEDING 1:20 BUT NOT TO EXCEED 1:12 REQUIRE REMOVAL OF 12\"/>

NOTE:
FOR RAMP ACTUAL DIMENSIONS SEE CCD.1 ATTACHED

IDENTIFICATION STAMP
DIV. OF THE STATE ARCHITECT
OFFICE OF REGULATION SERVICES
03-117004
AC 02 FEB 23 2015
DATE 06/07/2016

NOTE:
FOR RAMP ACTUAL DIMENSIONS SEE CCD.1 ATTACHED