




1. PARTIAL DEMOLITION FLOOR PLAN

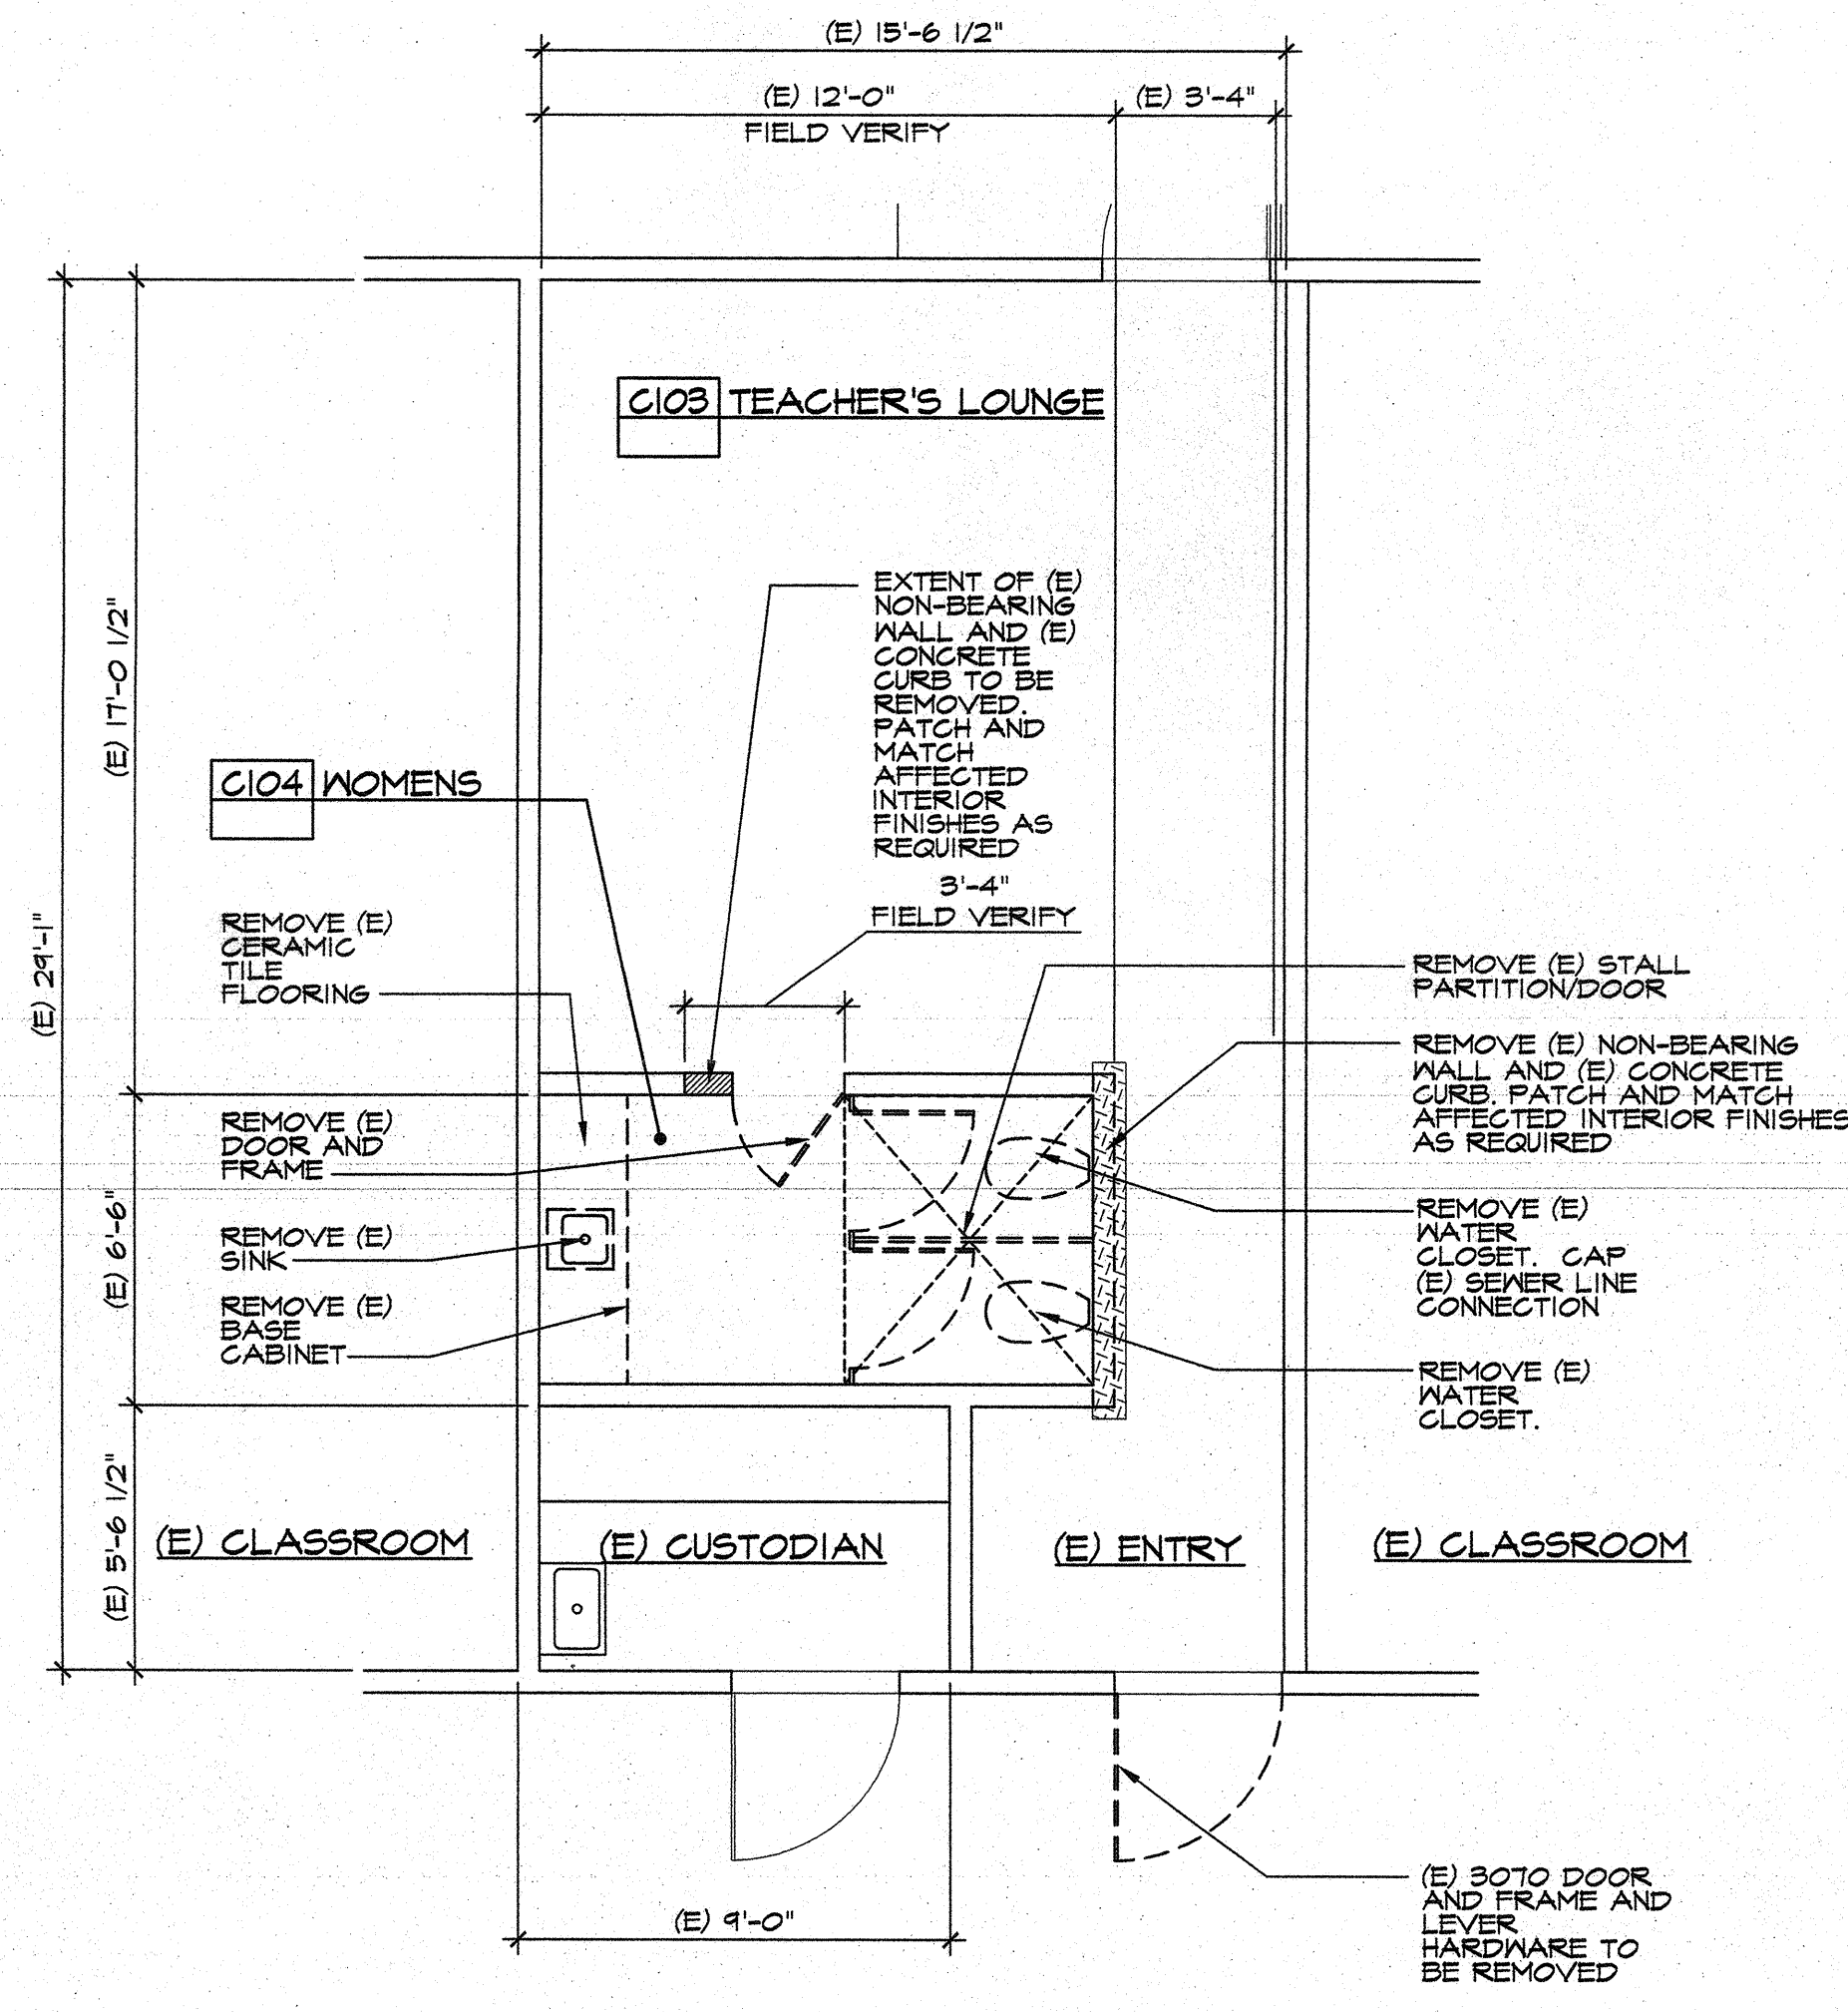


1. PARTIAL DEMOLITION FLOOR PLAN

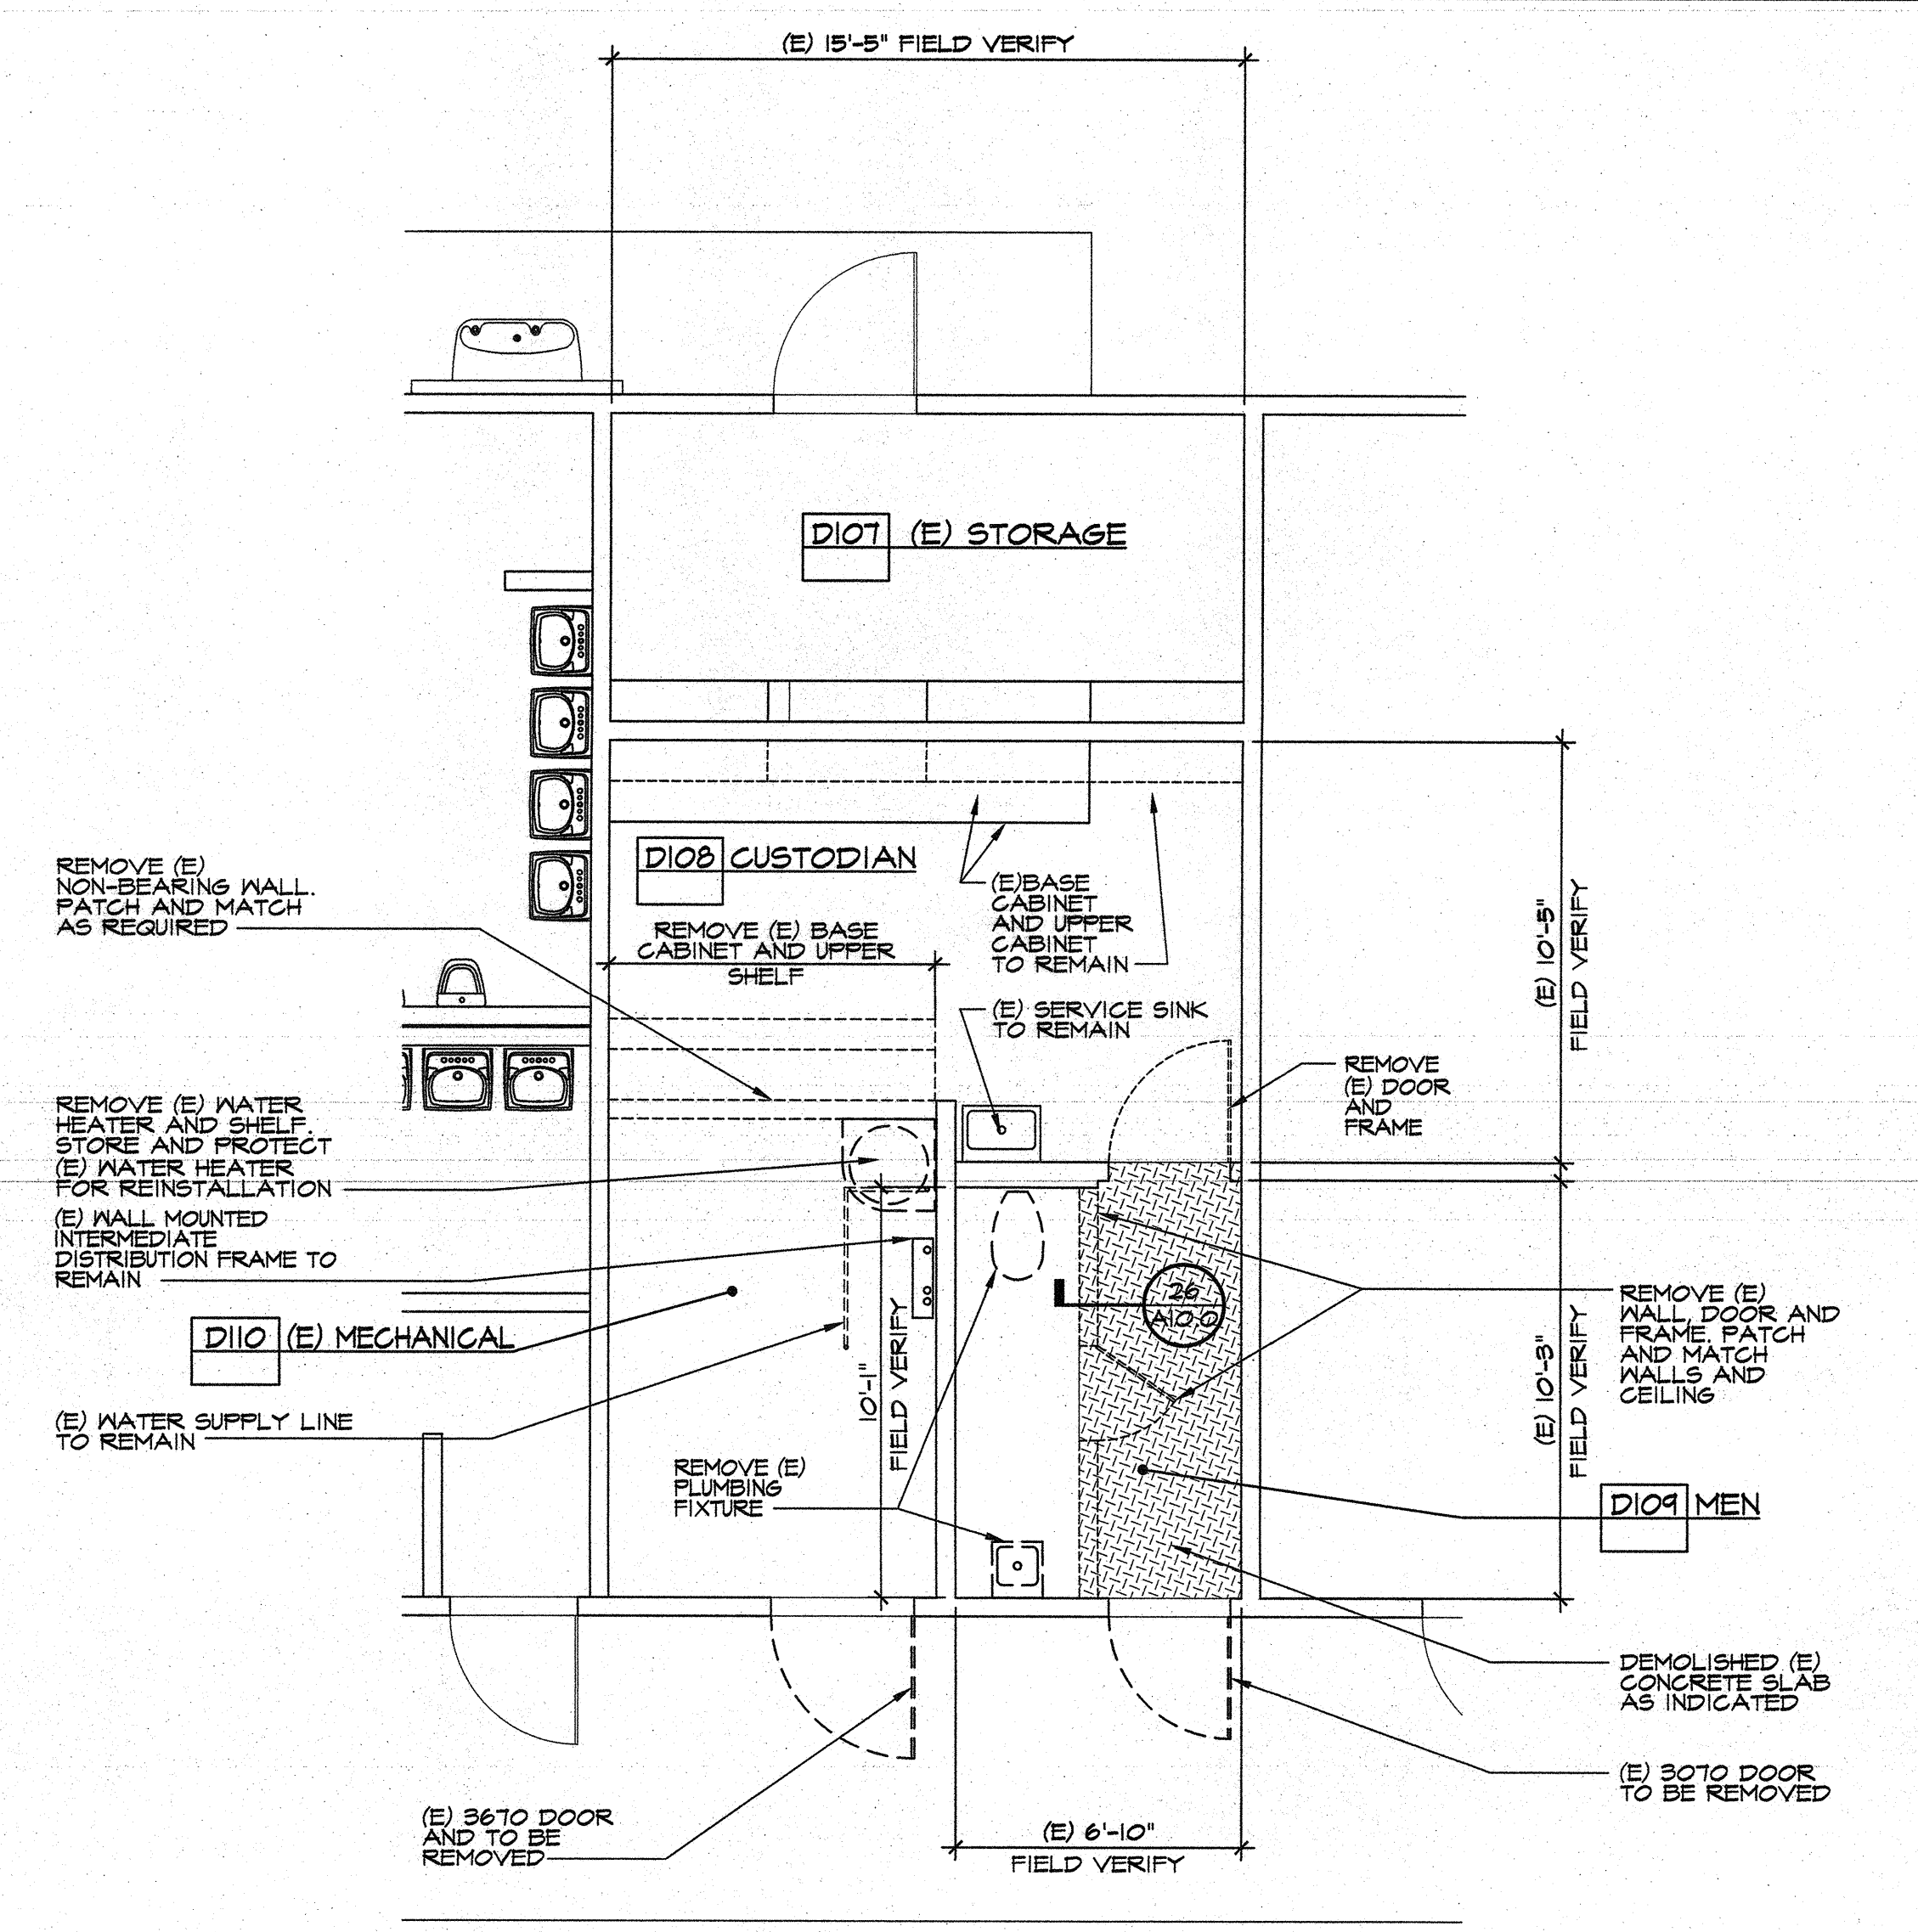


1. PARTIAL DEMOLITION FLOOR PLAN

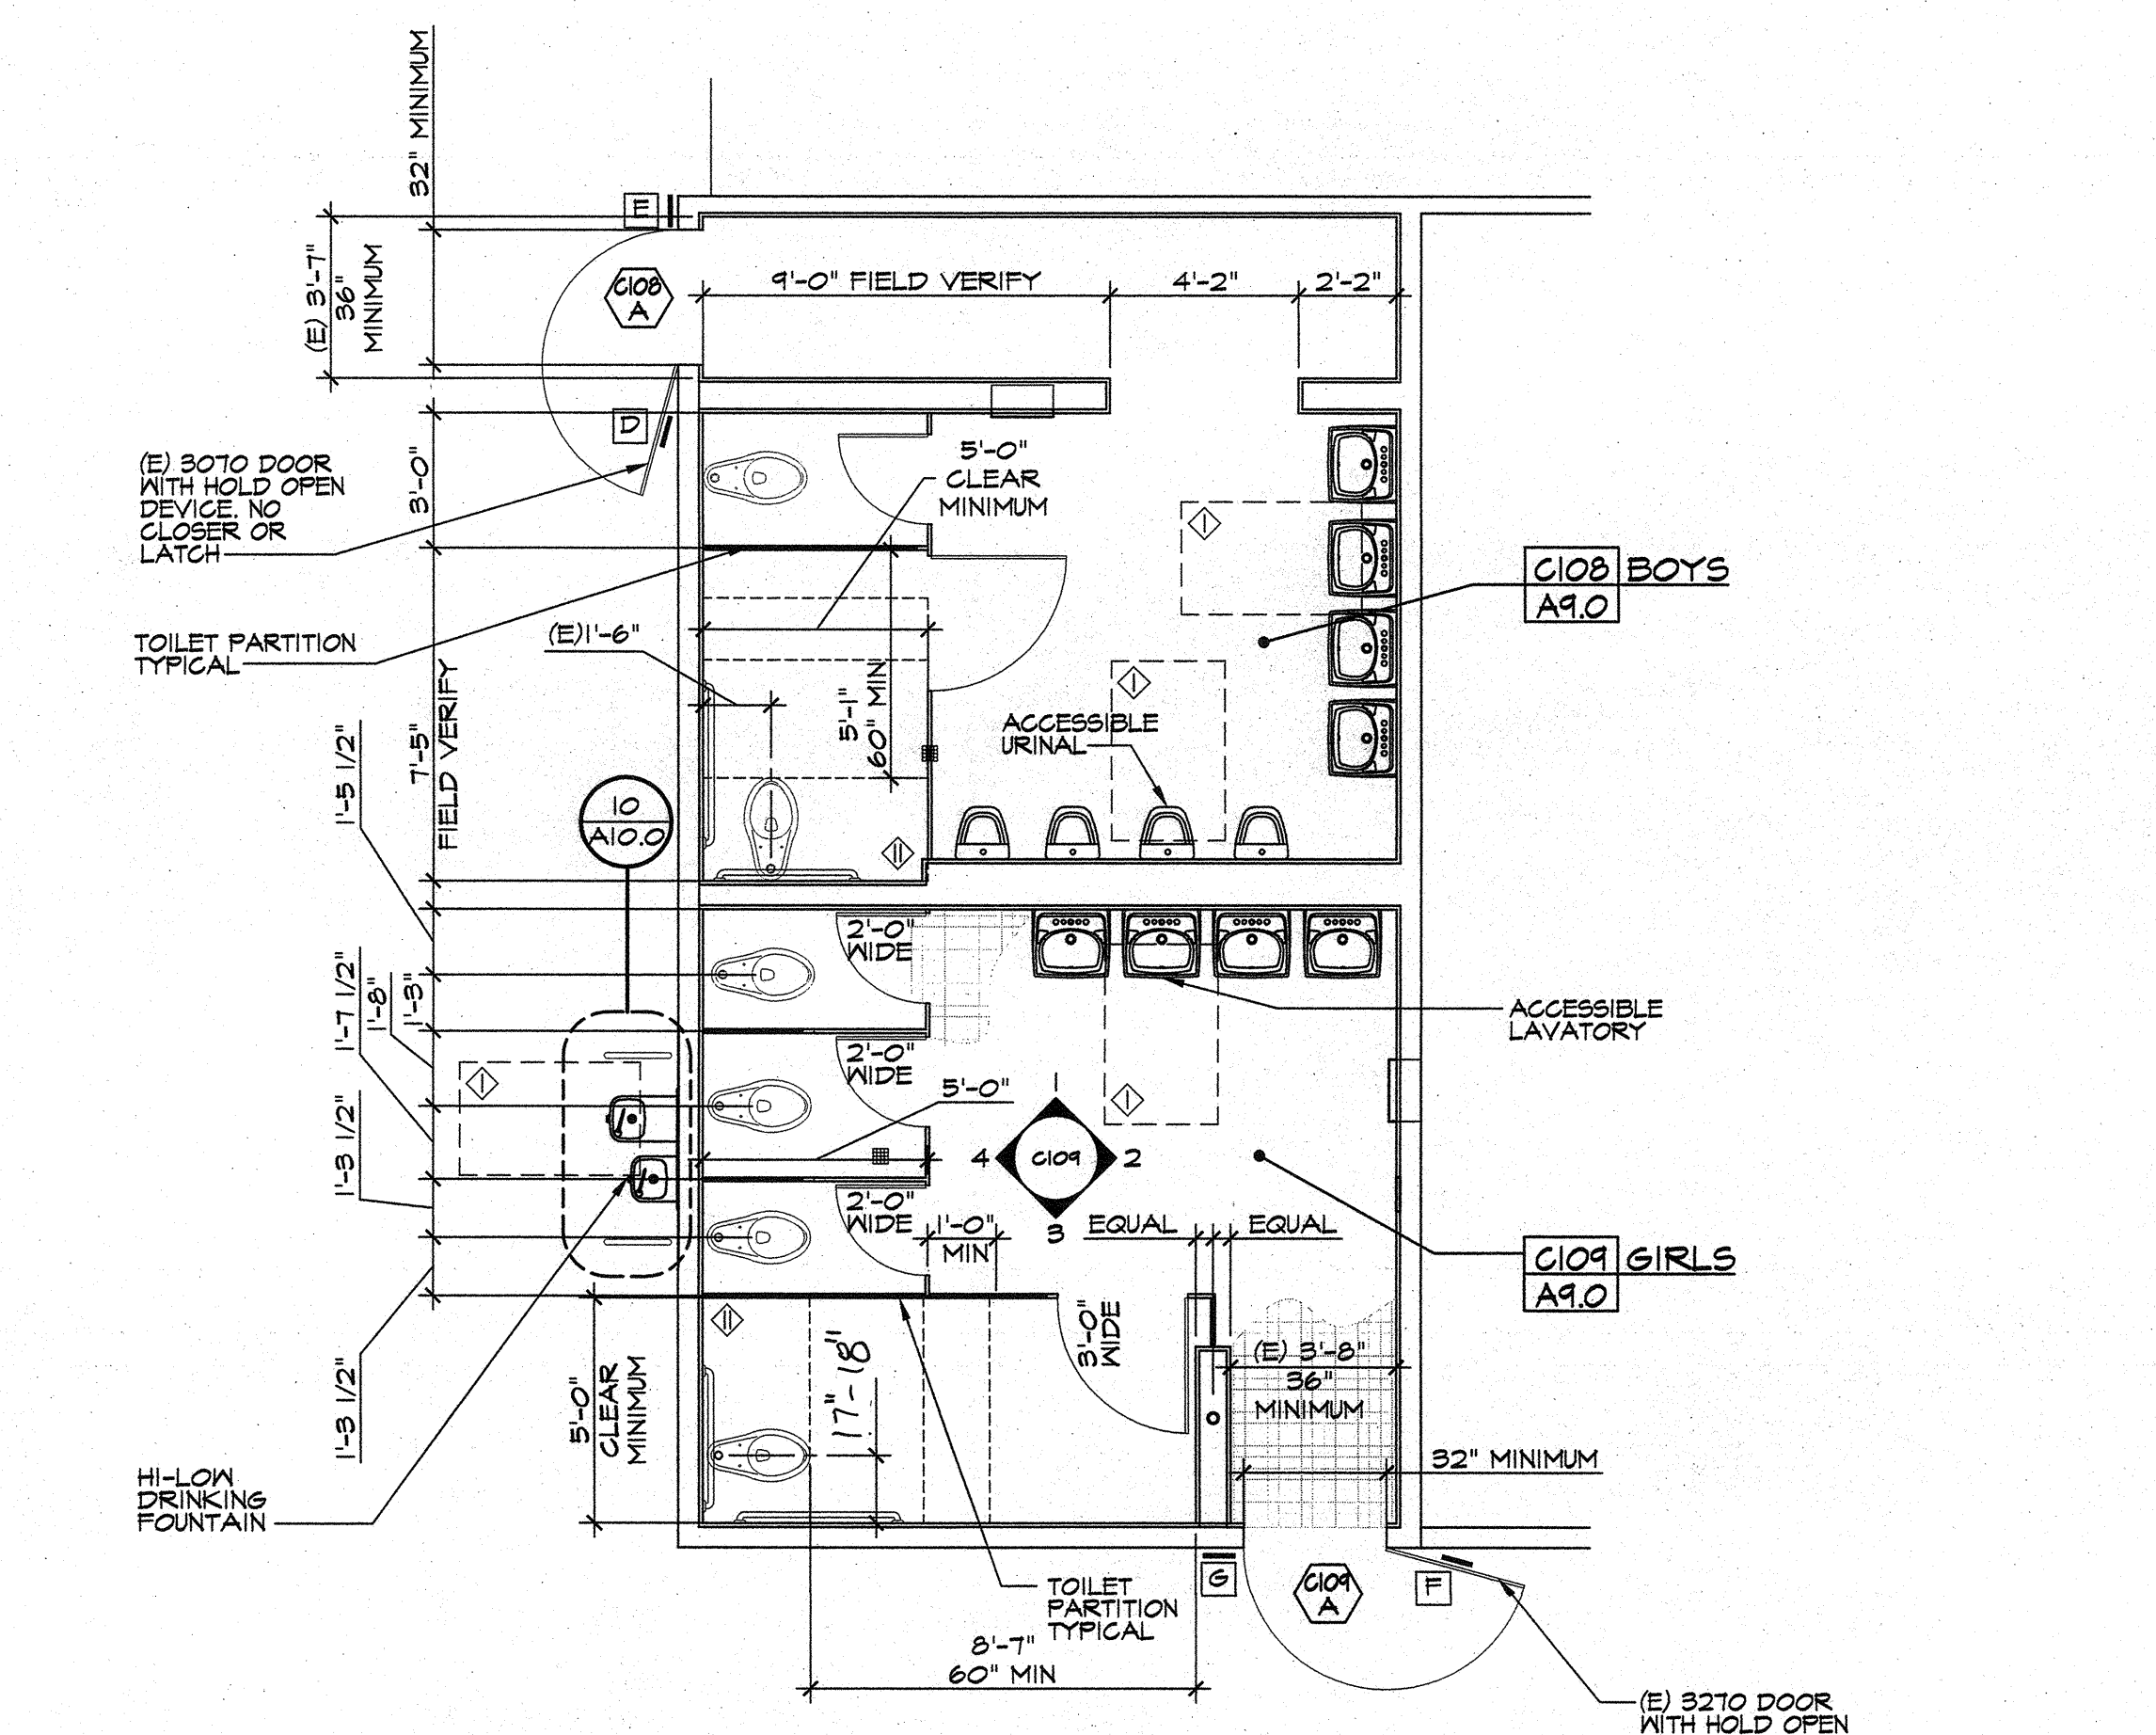

2. PARTIAL FLOOR PLAN

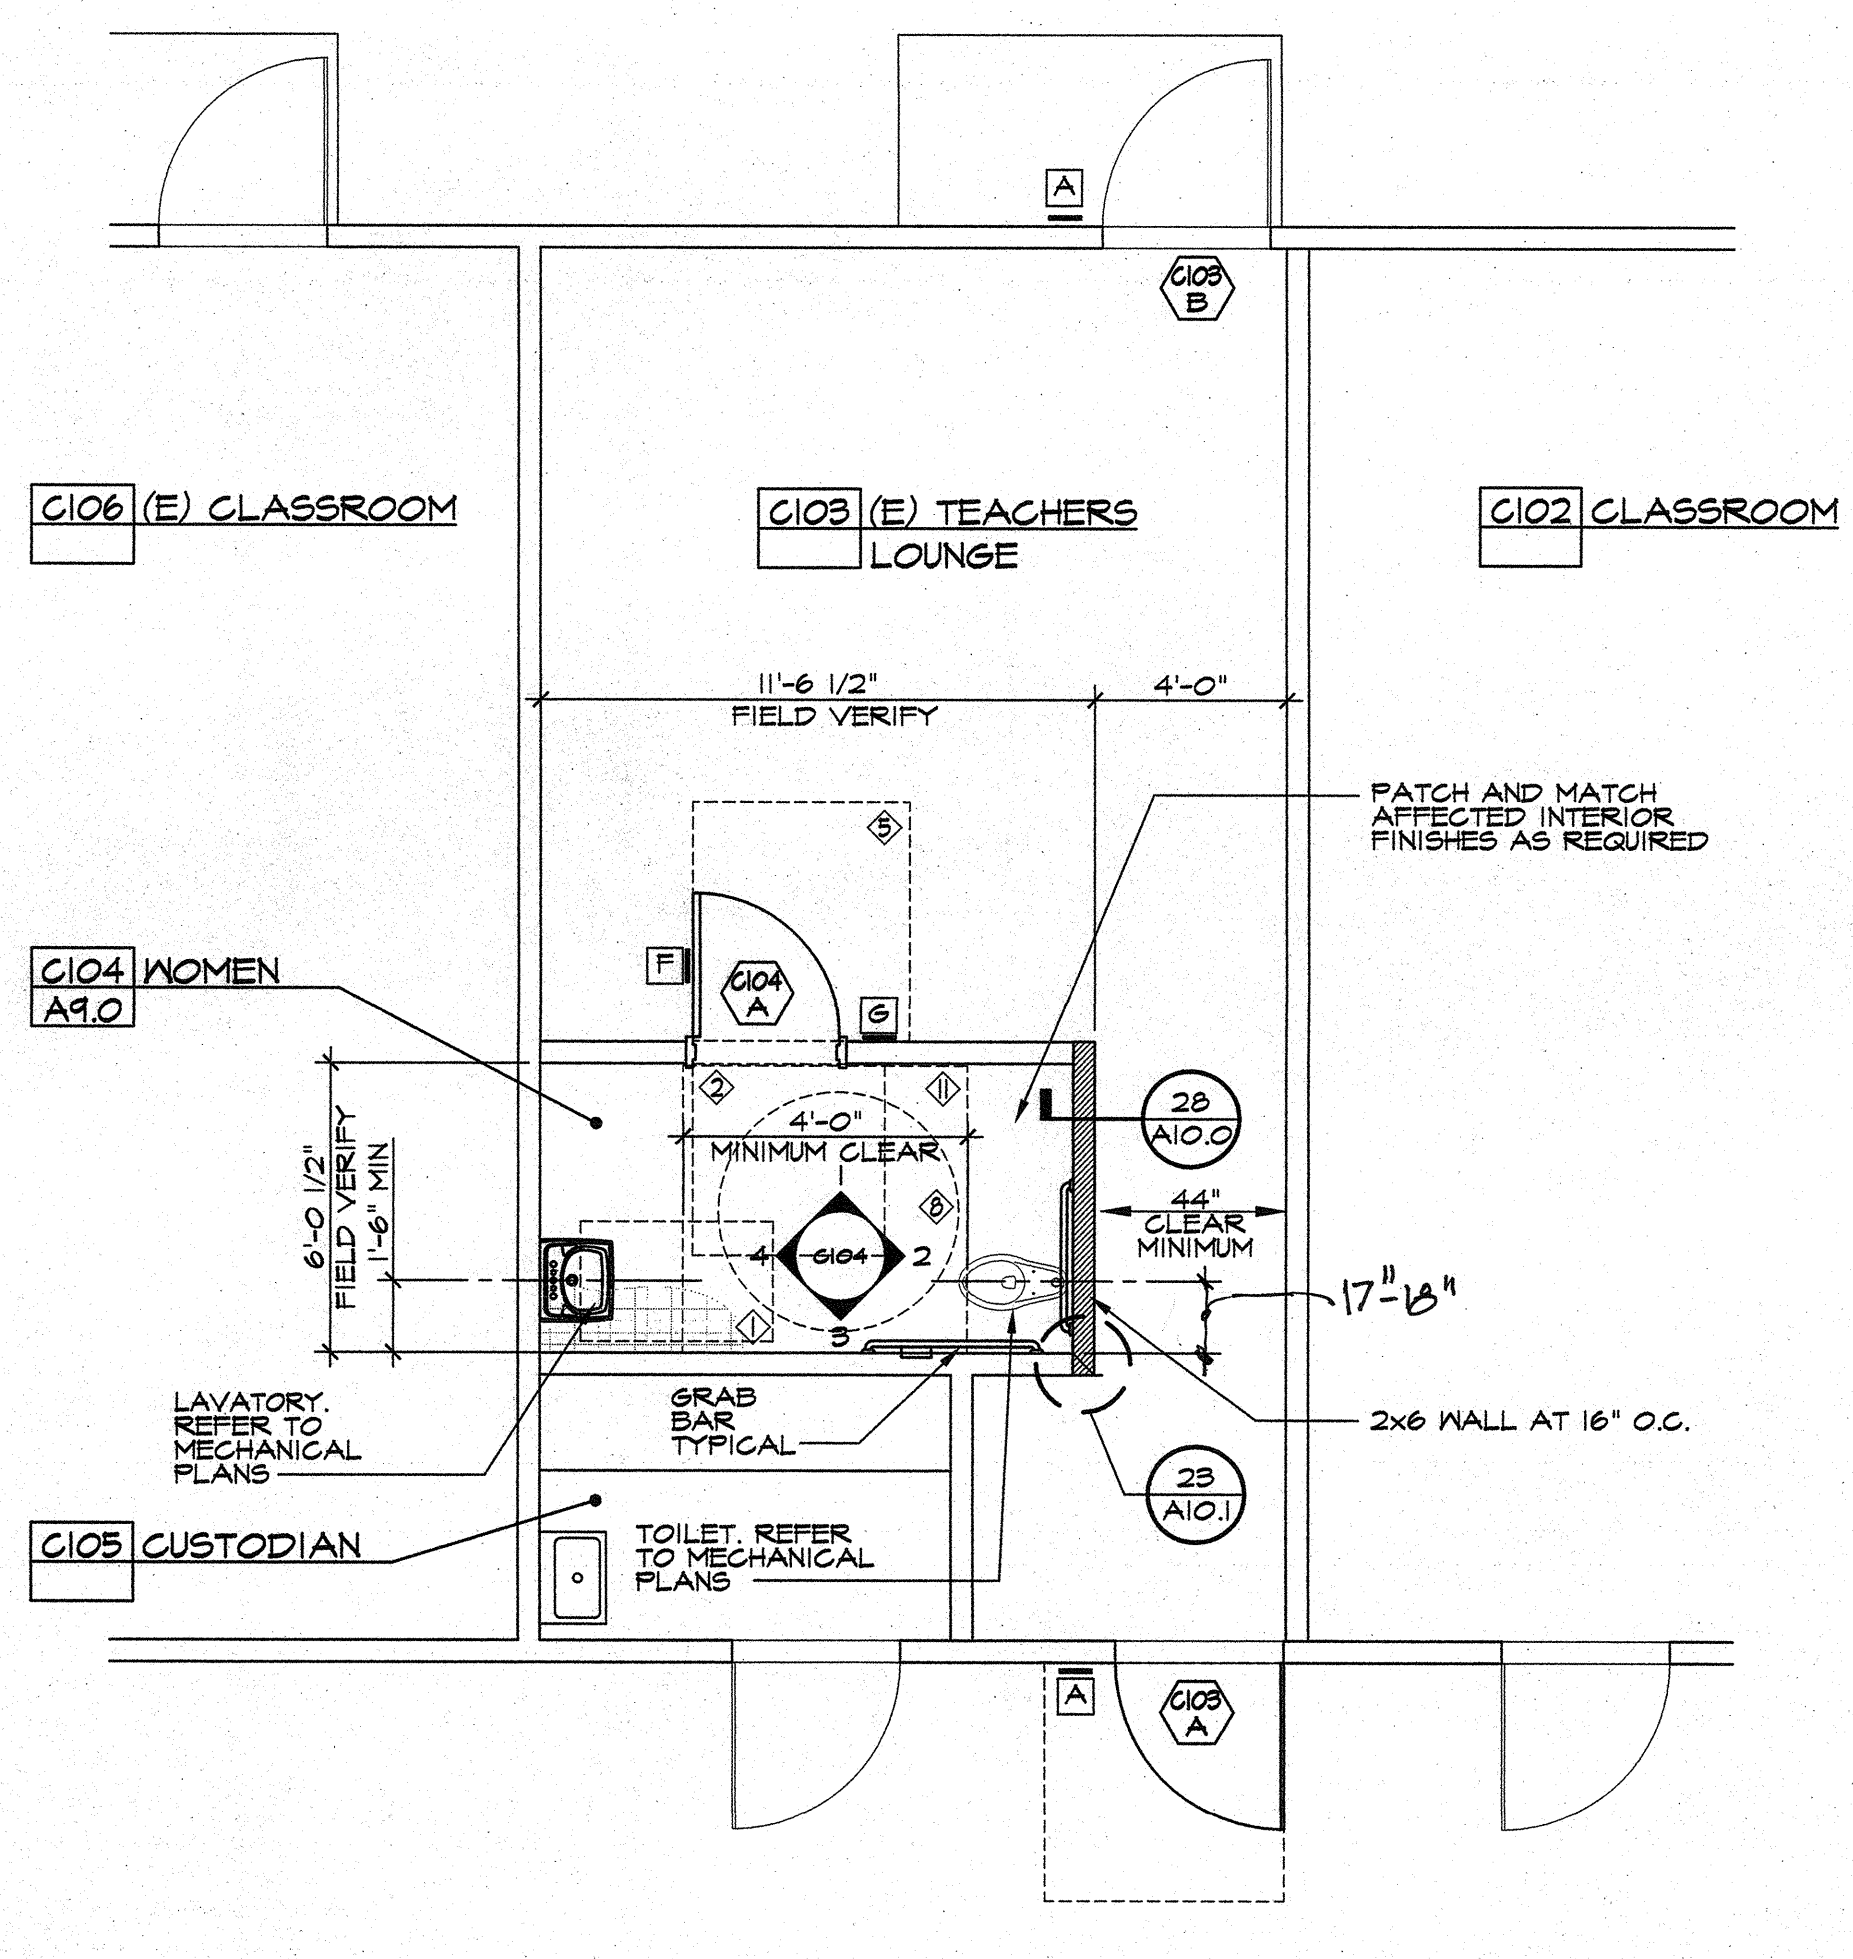

2. PARTIAL FLOOR PLAN

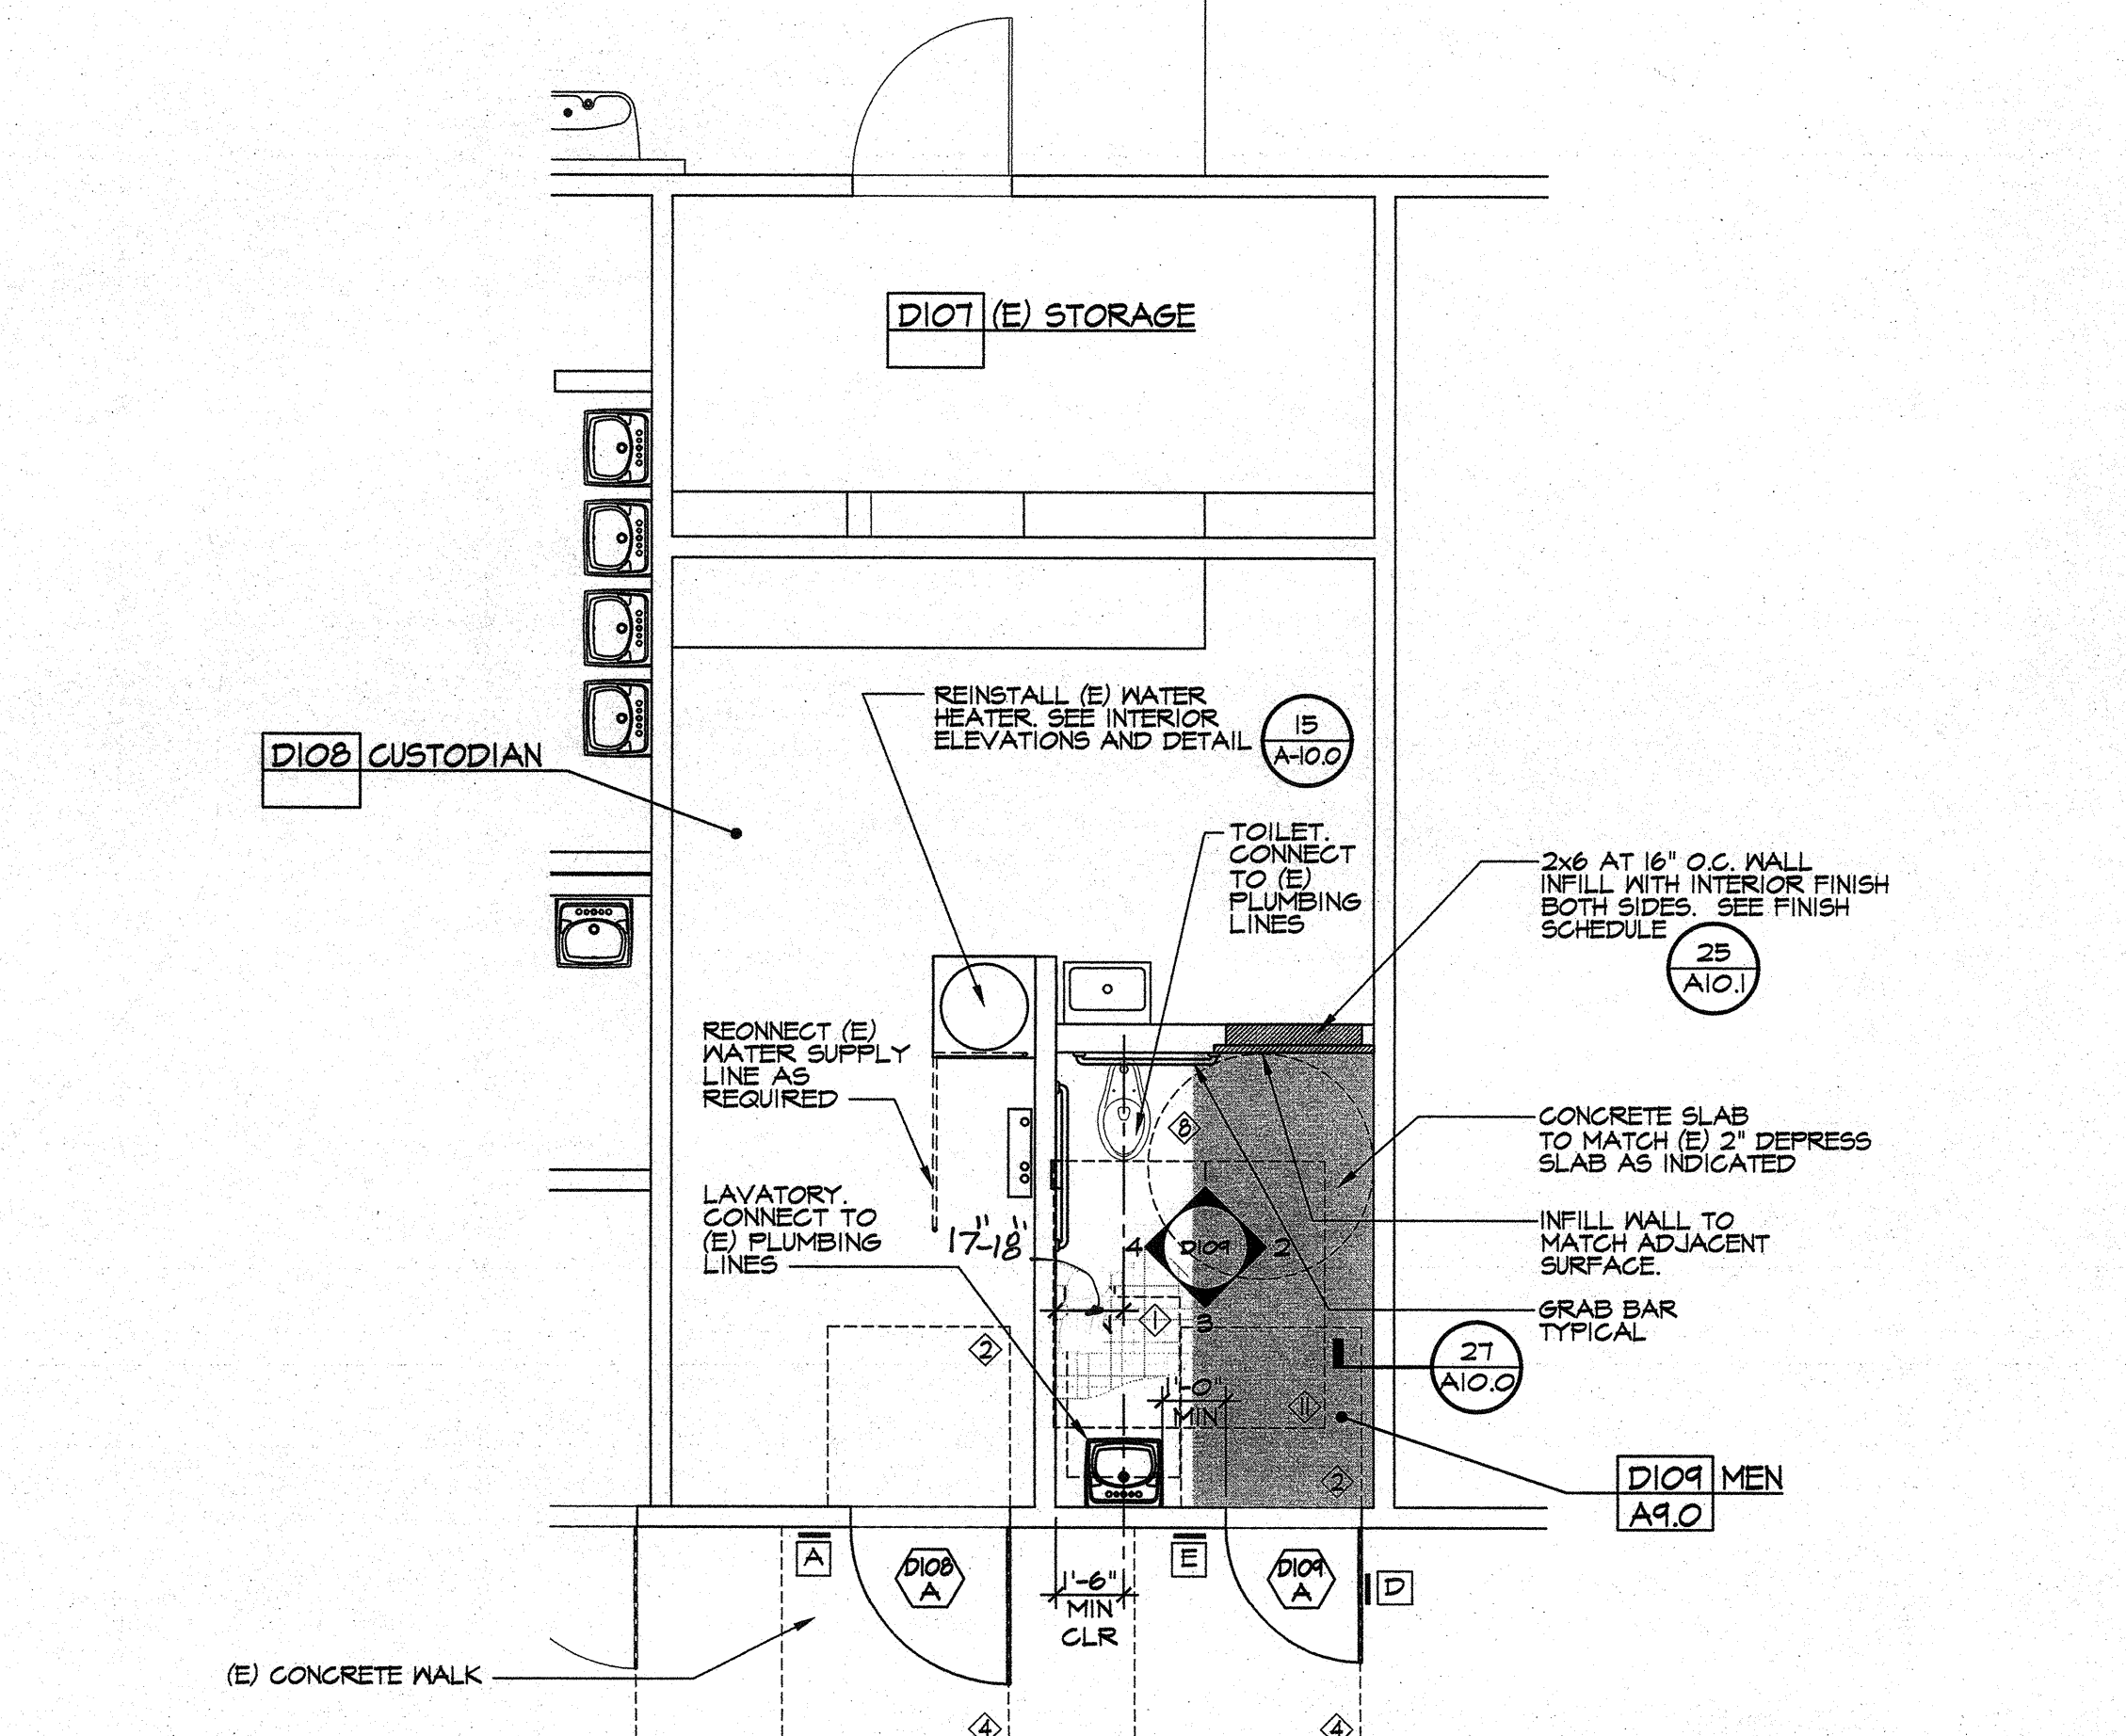

2. PARTIAL FLOOR PLAN

**A** BUILDING C, ROOM 108 - BOYS  
 BUILDING C, ROOM 109 - GIRLS  
 SCALE: 1/4"=1'-0"

**B** BUILDING C, ROOM 103 - TEACHERS LOUNGE  
 BUILDING C, ROOM 104 - WOMEN  
 SCALE: 1/4"=1'-0"

**C** BUILDING D, ROOM 109 - MEN  
 BUILDING D, ROOM 108 - CUSTODIAN  
 SCALE: 1/4"=1'-0"

**ADA REQUIRED MINIMUM CLEARANCES**

① 30" X 48"	② 48" X (DR + 12')	③ 48" X (DR + 22')	④ 48" X (DR + 24')	⑤ 60" X (DR + 18')	⑥ 60" X (DR + 26')	⑦ 60" X 54"	⑧ 60" DIA	⑨ 60" X 60"	⑩ 60" X 72"
-------------	--------------------	--------------------	--------------------	--------------------	--------------------	-------------	-----------	-------------	-------------


NOTE: ALL CLEAR FLOOR AREAS AS INDICATED PER PLAN SHALL BE 2% MAX SLOPE IN ALL DIRECTIONS AND WITHOUT ANY ABRUPT VERTICAL CHANGES EXCEEDING 1/2" AT 1:2 MAX SLOPE, TYPICAL.

MARK	DATE	REVISIONS
△		
△		


CHECK AND VERIFY ALL DIMENSIONS BEFORE PROCEEDING WITH THE WORK. REPORT DISCREPANCIES TO THE ARCHITECT. ALL CONSTRUCTION SHALL CONFORM TO THE C.B.C.

**ROOSEVELT ELEMENTARY SCHOOL**  
 SITE IMPROVEMENTS FOR MODULAR CLASSROOM  
 2324 VERDE STREET, BAKERSFIELD, CALIFORNIA  
 FOR  
 BAKERSFIELD CITY SCHOOL DISTRICT  
 BAKERSFIELD, KERN COUNTY, CALIFORNIA, 93304

IDENTIFICATION STAMP  
 DIV. OF THE STATE ARCHITECT  
 OFFICE OF REGULATION SERVICES  
 APR. 03-16977  
 FILE: 15-6  
 AC: W  
 PL: M  
 SS: 81  
 DATE: 4/13/16  
 PTN: 63321-204

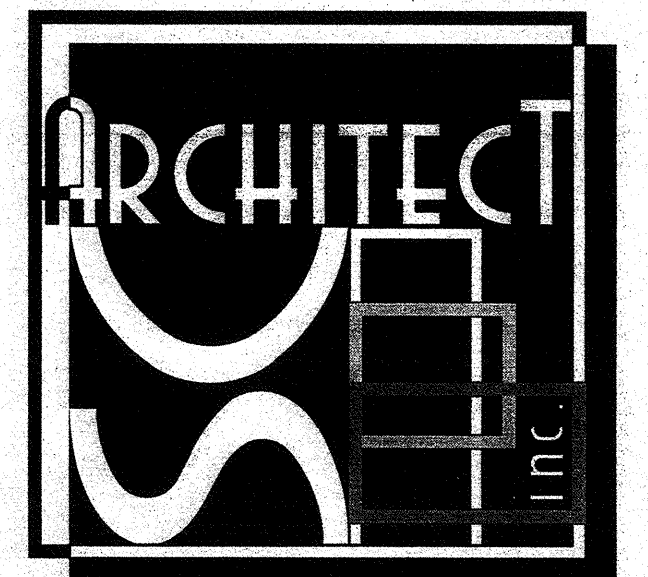

1601 NEW STINE ROAD, SUITE 280  
 BAKERSFIELD, CA 93309  
 PH: (661) 397-4377  
 FAX: (661) 397-4378  
 WWW.SCARCHITECT.COM

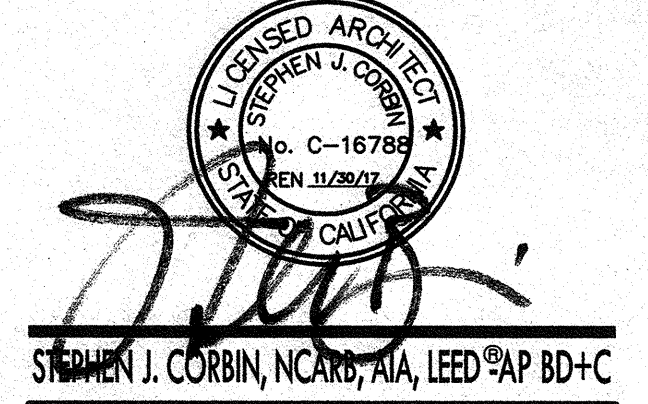

STEVEN J. CORBIN, NCA, NIA, LEED AP BD+C

**DEMOLITION AND PROPOSED PARTIAL FLOOR PLANS**

JOB NO. 1216  
 DRAWN:  
 CHECKED:  
 DATE: 4/13/2016  
**2.0**  
 OF SHEETS