




E1 1/8"=1'-0"
 EAST ELEVATION BUILDING 'G'

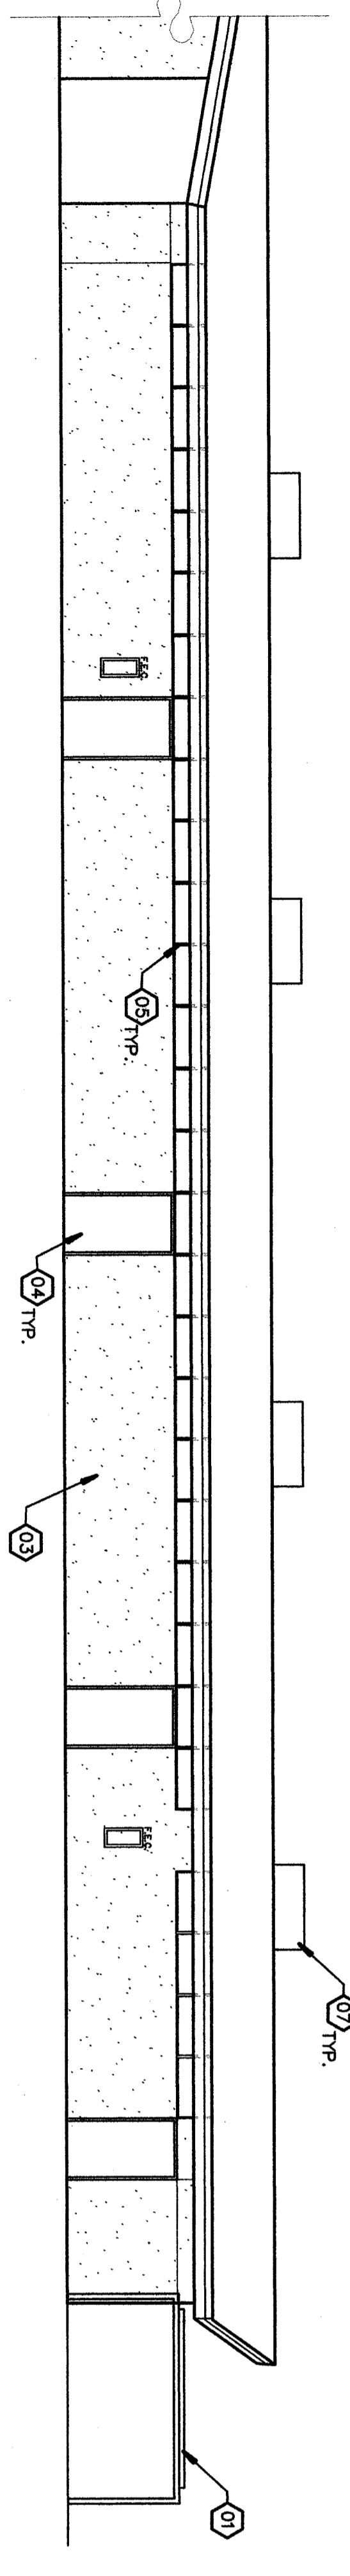


D1 1/8"=1'-0"
 SOUTH ELEVATION BUILDING 'F'

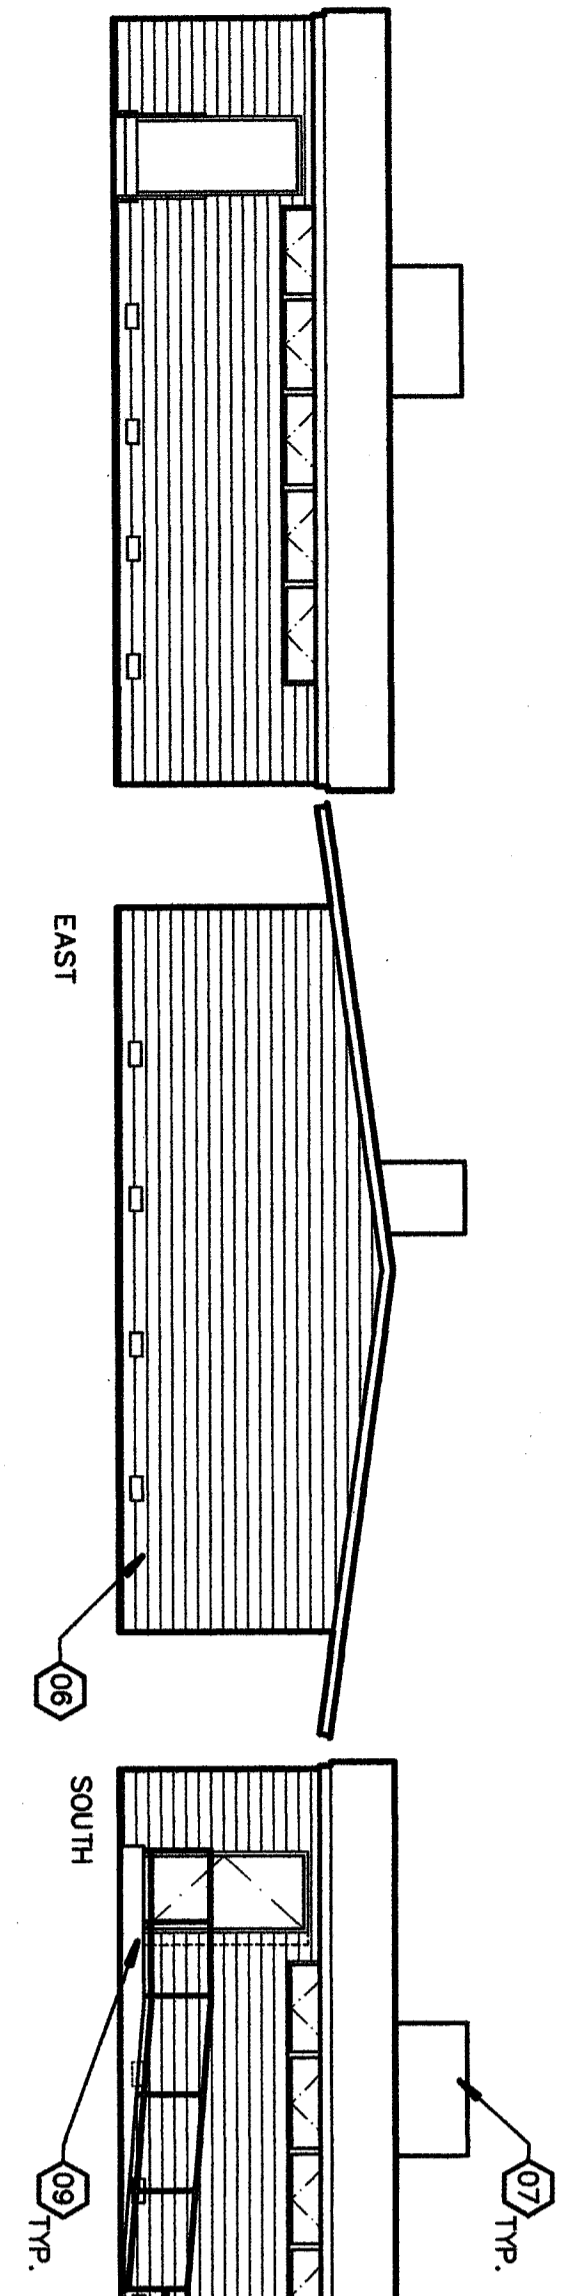


C1 1/8"=1'-0"
 D4 CONTINUED

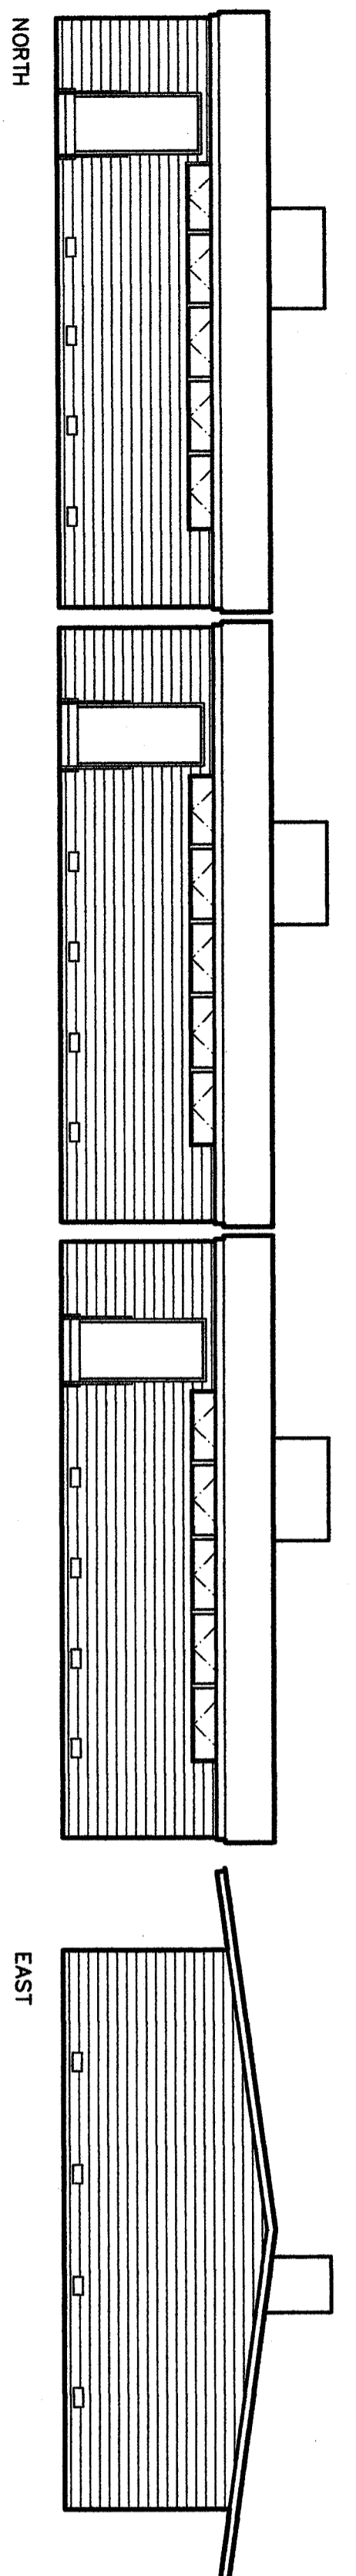


B1 1/8"=1'-0"
 C6 TYPICAL EXTERIOR ELEVATIONS BUILDINGS 'R-3.A', 'R-6.B', 'R-6.C', 'R-6.D' & 'R-6.E' CONTINUED

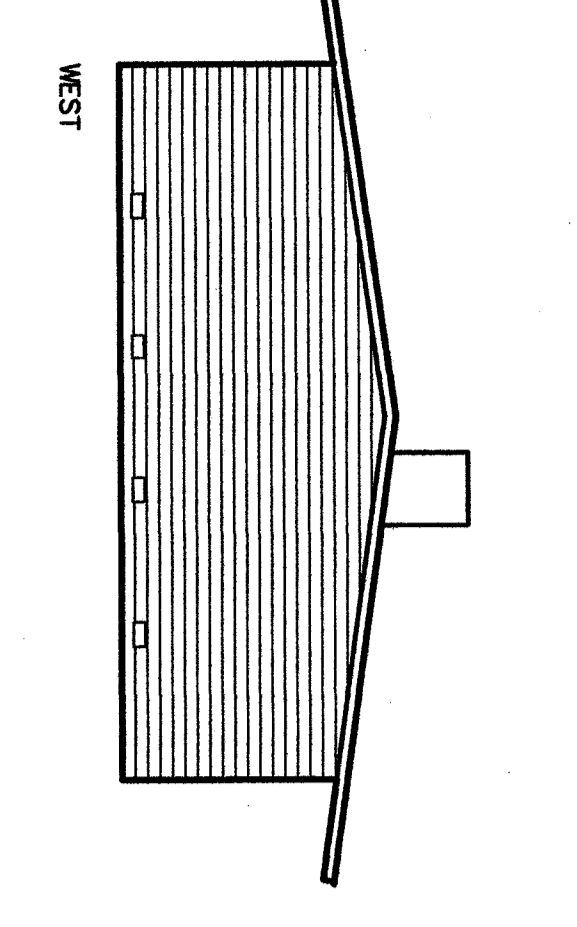

A1 1/8"=1'-0"
 B1 CONTINUED

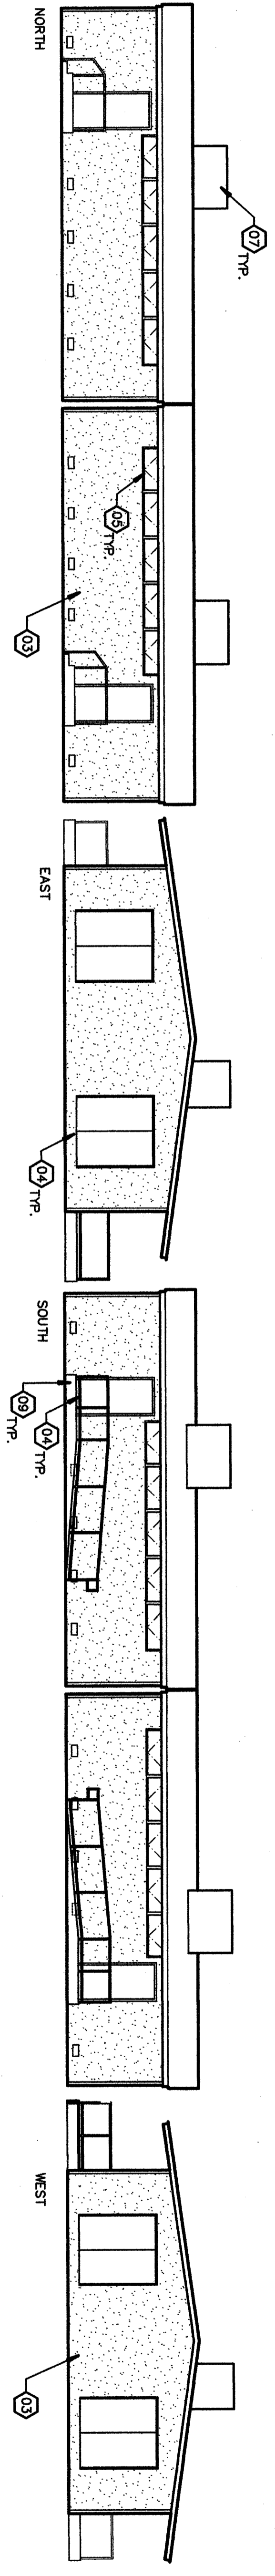

A2 1/8"=1'-0"
 EXTERIOR ELEVATIONS BUILDINGS 'R-7.A' & 'R-7.B'

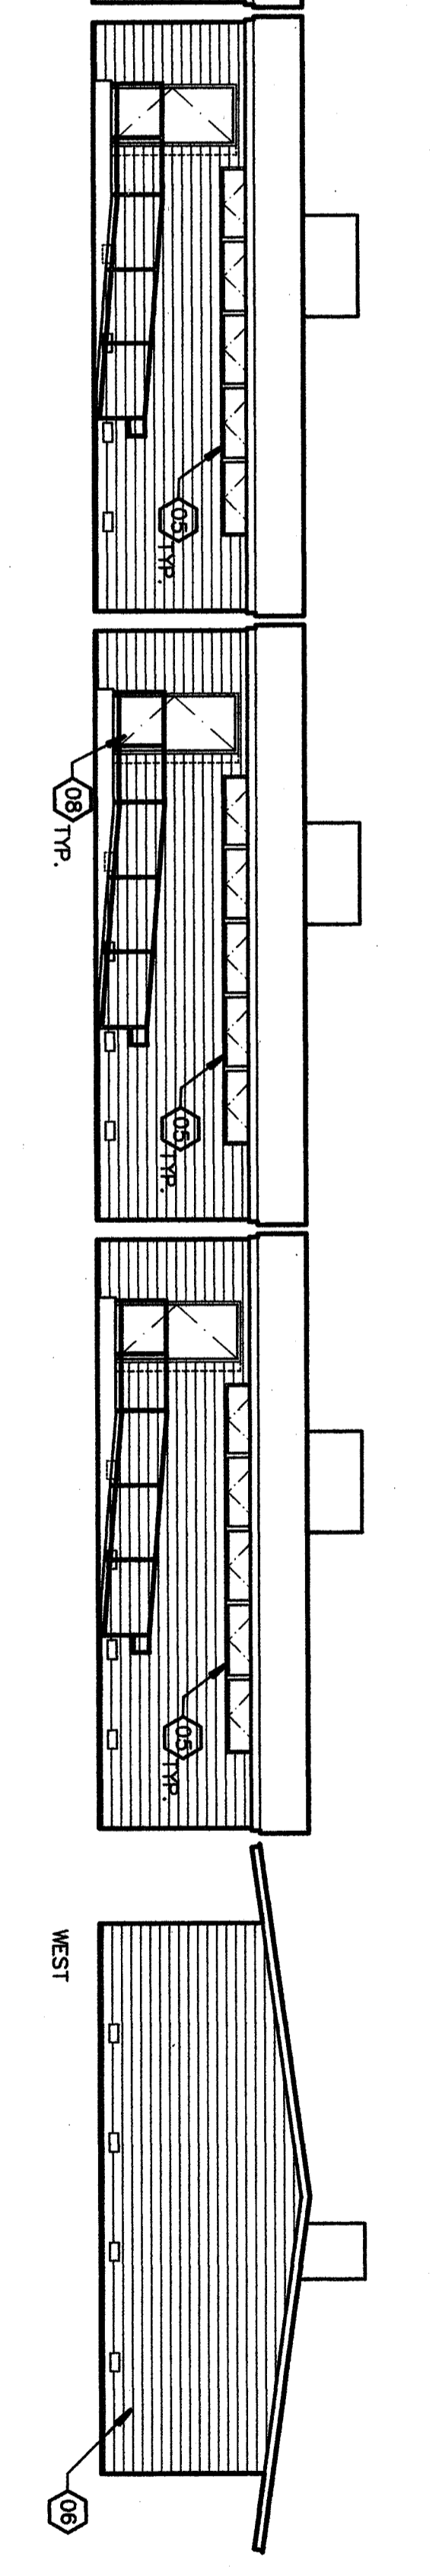

D4 1/8"=1'-0"
 TYPICAL EXTERIOR ELEVATIONS BUILDINGS 'R-1.A', 'R-1.B', 'R-1.C' & 'R-1.D'

C6 1/8"=1'-0"
 TYP. ELEVATIONS

Item No. 8: Refer to Sheet A-224
 Rev. 11/2/07
 others.

KEYNOTES
 THIS SHEET ONLY


- 01 COVERED WALK TO BE REMOVED BY OTHERS
- 02 NOT USED
- 03 PATCH/ PREP PLASTER SURFACES AS REQUIRED - PAINT WALLS AND SFFETS
- 04 PATCH/ PREP DOORS/ FRAMES AS REQUIRED PAINT. REFER TO FLOOR PLAN AND DOOR SCHEDULE FOR FINISH HARDWARE REQUIREMENTS.
- 05 CLEAN/ PRIME METAL WINDOW FRAMES PAINT.
- 06 PATCH/ PREP EXISTING WOOD SIDING AS REQUIRED PAINT REFER TO FINISH SCHEDULE
- 07 REMOVE (E) A.C. UNITS AND PLATFORMS, PROVIDE/INSTALL A.C. UNITS WITH FACTORY CURBS SEE MECHANICAL PLANS, PATCH (E) ROOFING AS REQUIRED AND REQUIRED BLOCKING FOR REVISIONS, NOT FINISHING AND REQUIRED BLOCKING
- 08 REMOVE (E) DOOR/FRAME-INSET, OPENING AS REQUIRED FOR INSTALLATION OF H.W. DOOR/FRAME/HARDWARE-SEE DOOR SCHEDULE -PAINT
- 09 PROVIDE CONCRETE RAMP WITH PIPE HANDRAILS-PROVIDE FLUSH TRANSITION TO EXISTING AC PAVING. SEE DETAIL D1/AS01

ORDIZ MELBY ARCHITECTS, INC.
 8000 KING AVENUE SUITE 280
 BAKERSFIELD, CALIFORNIA 93309
 TELEPHONE (805) 832-2238
 FACSIMILE (805) 832-2291

DANNY E. BORDZ, AIA
 ARCHITECT
 WILLIAM J. MELBY, AIA
 ARCHITECT
 CONSULTANT

IDENTIFICATION STAMP
 DIVISION OF STATE ARCHITECTURE
 OFFICE OF REGISTRATION SERVICES
 APRIL 03-107003
 FILE # 15-6
 AC FS SS
 DATE

MODERNIZATION AT CURRAN MIDDLE SCHOOL FOR:
BAKERSFIELD CITY SCHOOL DISTRICT
 1116 LYMRIC WAY
 BAKERSFIELD CALIFORNIA 93309

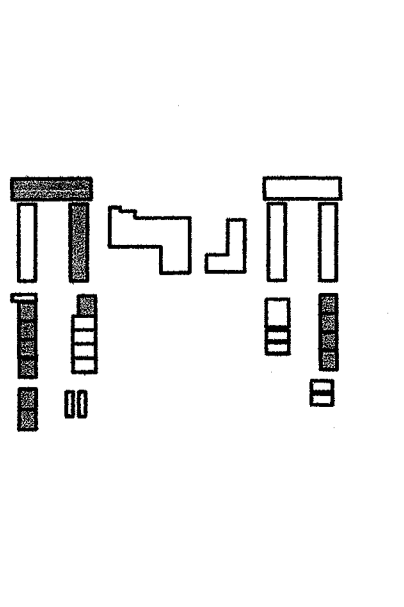

BUILDING KEY PLAN

MARK	DATE	DESCRIPTION
SD		
CD		
△	08/29/07	ADDENDUM 1
△	08/11/07	ADDENDUM 2
△	11/01/07	ADDENDUM 3

JOB NUMBER: 2002480
 DATE: 12/27/07
 DRAWN BY: TT
 CHECKED BY: TT
 CHECK AND VERIFY ALL DIMENSIONS BEFORE REPORT PROCEEDING WITH THE PROJECT. THE EXISTING, FIELD AND DESIGN INFORMATION OF THIS PROJECT ARE THE RESPONSIBILITY OF THE ARCHITECT.

EXTERIOR ELEV.
 BLDGS. G, F, R1A-R1D;
 R3A, R6B-R6E, R7A-R7B
 SHEET IDENTIFICATION NUMBER
A-224
 SHEET 19 OF 46