



KEY PLAN

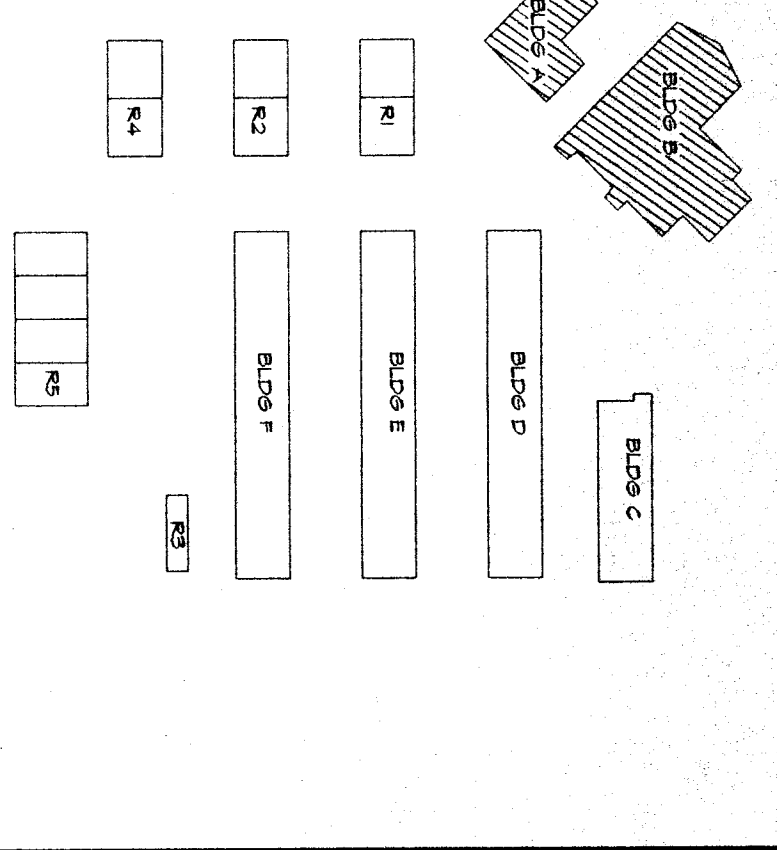


- REFERENCE NOTES**
1. REFLECT (E) PANEL W/NEW 120/208V-3Ø-4W 125A 42 CYS/REUSE (E) 125/3 MAIN C.B. CUT & PATCH (E) WALLS AS REQUIRED. SEE SINGLE LINE DIAGRAM.
 2. INTERCEPT AND EXTEND (E) CONDUIT/CONDUCTORS TO NEW LOCATION OF CLOCK @ 8'-0" AFF. PROVIDE AS REQUIRED.
 3. FURNISH AND INSTALL DISCONNECT SWITCH FOR HAND/CRAP PANEL 'B1' ADD 20/1 CIRCUIT BREAKER.

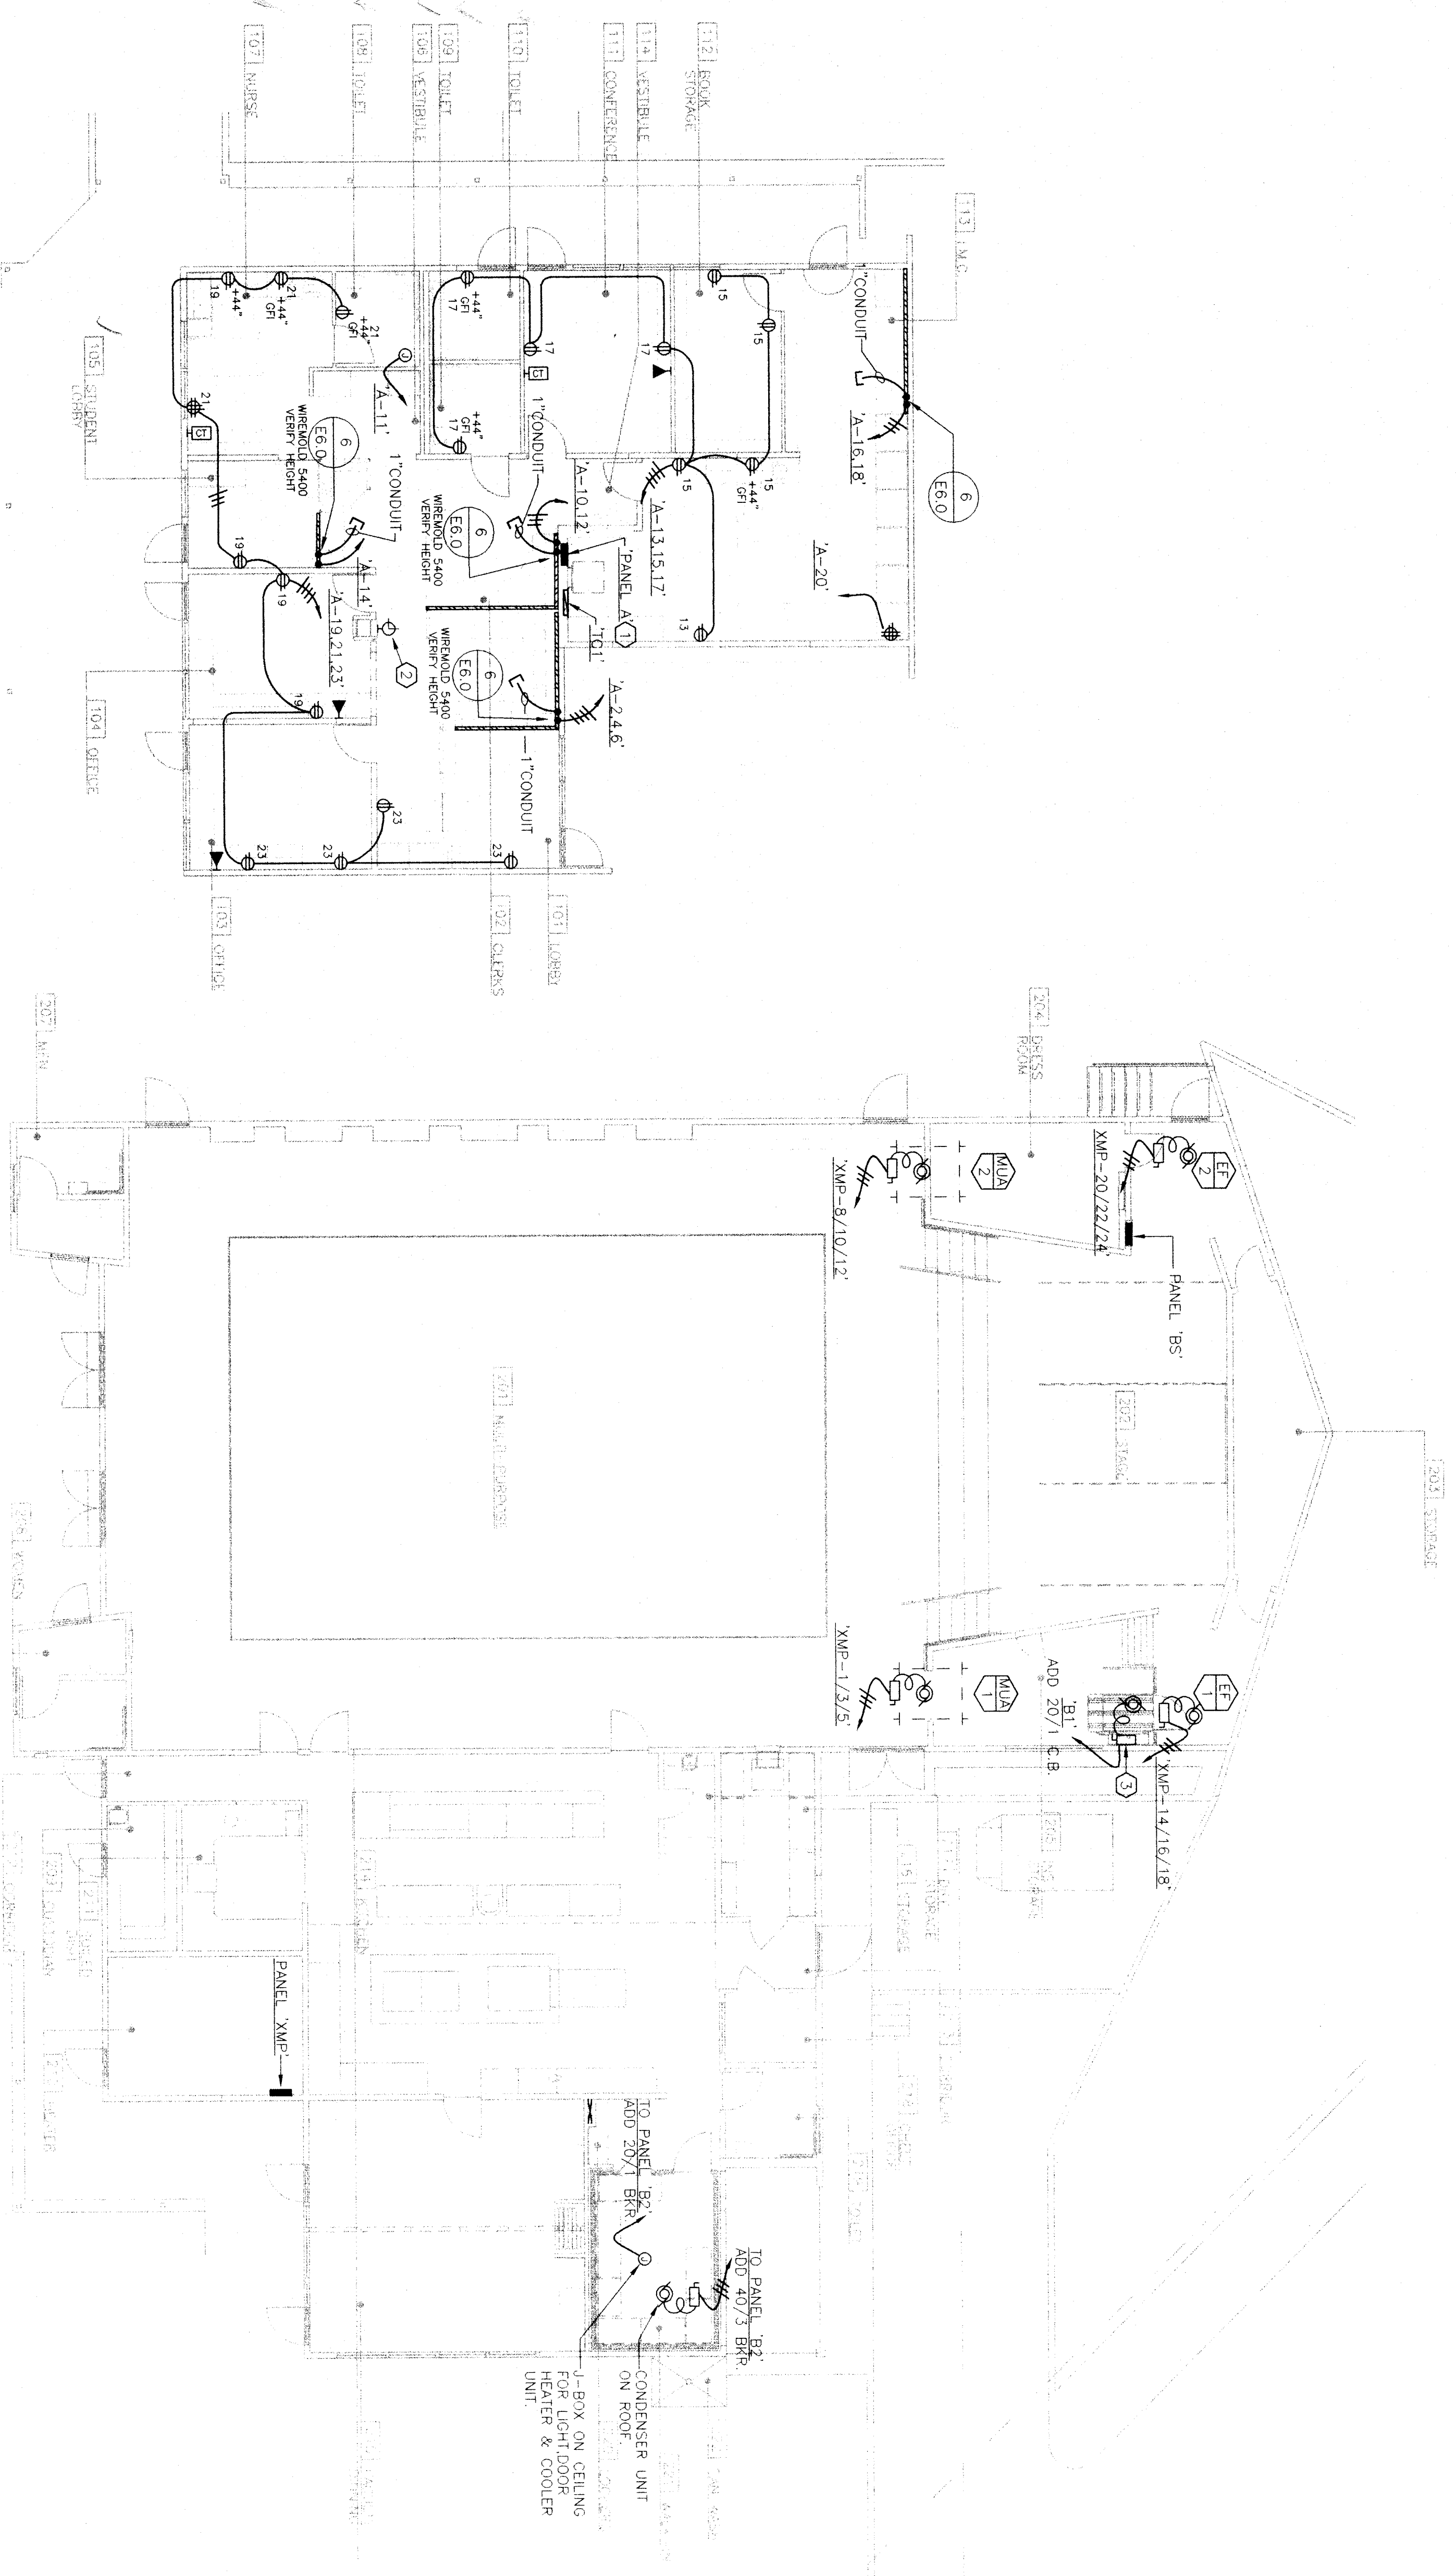

46. Refer to Electrical Drawing E40, Building 'A', and 'B' Power Plans.
 a. 107, 108, 109, 500.

NOTE
 1. PROVIDE (9) GENNERS #R-1A WITH DUAL EAR BOSS.

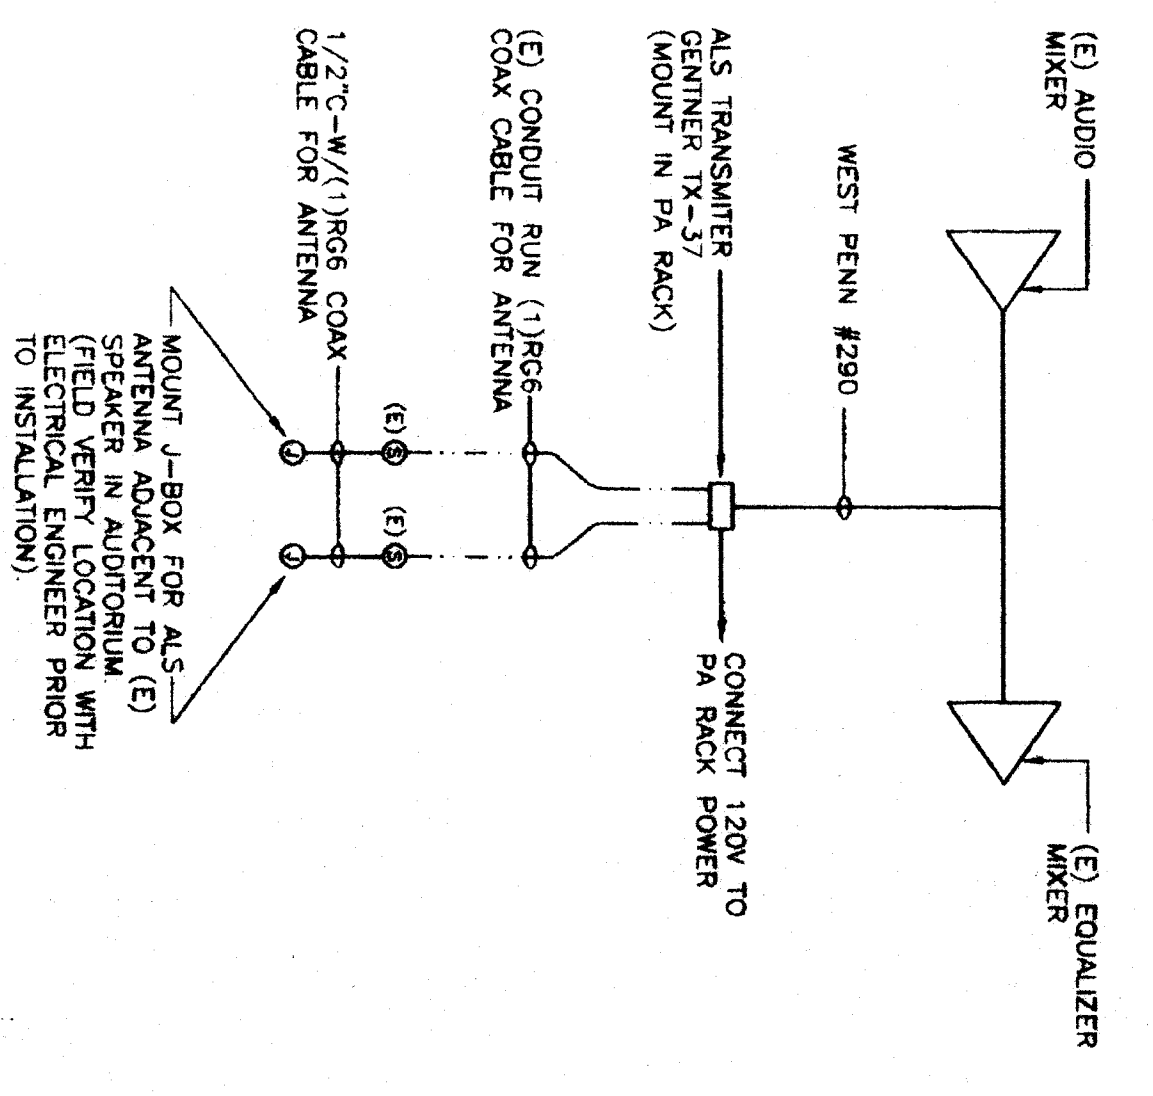

BUILDING 'A' AND BUILDING 'B' POWER PLAN

SCALE: 1/8" = 1'-0"

SCAPEHUTCHING, INC.
 1801 L. STREET
 BAKERSFIELD, CA 93301
 (805) 837-0823

REGISTERED PROFESSIONAL ENGINEER
 James W. Gordon
 No. 5117
 Exp. 12/31/02
 957
 04-27-98

DEFENSE ENGINEERING
 455 W. Central Ave., Ste 100
 Fresno, California 93711
 (209) 432-4400 / (209) 432-4404 fax
 James W. Gordon, Backlog Engineer
 EE #5101

REGISTRATION STAMPS
 DIVISION OF REGULATION SERVICES
 FILE # 15-6
 APR 03 102156
 DATE APR 9 1999

**RUTH HARDING SCHOOL
 MODERNIZATION
 3201 PICO ST.
 FOR
 BAKERSFIELD CITY SCHOOL DISTRICT
 BAKERSFIELD, KERN COUNTY, CALIFORNIA**

**BLDG. 'A' & 'B'
 POWER PLAN**

OWNER AND USER: BAKERSFIELD CITY SCHOOL DISTRICT
 DESIGN: SCAPEHUTCHING, INC.
 ENGINEER: JAMES W. GORDON
 DATE: APRIL 9, 1999

4.0
 9 OF 14 SHEETS