

**INTERSTATE ENGINEERING**  
 444 W. Foothill Ave. Suite 106  
 (209) 432-4400 / (209) 432-4404 fax  
 James W. Gordon, Electrical Engineer  
 EE #9101

REGISTERED PROFESSIONAL ENGINEER  
 STATE OF CALIFORNIA  
 No. 5101  
 09/20/02  
 EXPIRES 08/31/07  
 OCT 07 2003

**bfgc architects planners inc.**  
 bakersfield  
 5900 milpita avenue, suite 450, bakersfield, ca 93309-4531  
 805 838-4300

**son luis obispo**  
 32111 broad street, suite 113  
 obispo, ca 94920  
 805 546-0433

**son jose**  
 180 west santa clara st., suite 200  
 obispo, ca 94920  
 408 924-0841


Principal architects  
 David C. Gordon, P.E., C-4554, design & education, p.e., C-3190  
 James W. Gordon, p.e., C-8223, design & education, p.e., C-10855  
 Mike W. Gordon, p.e., C-8223, design & education, p.e., C-10855  
 James W. Gordon, p.e., C-8223, design & education, p.e., C-10855

**HORT SCHOOL MODERNIZATION**  
**BAKERSFIELD CITY SCHOOL DISTRICT**  
 2301 PARK DRIVE  
 BAKERSFIELD, CA 93306


**BUILDING 'B' ELECTRICAL FLOOR PLANS**

job no. 97-276  
 date MAY 12, 98  
 drawn by C.A.  
 chkd by J.W.G.  
 copyright 1997

**2.102**

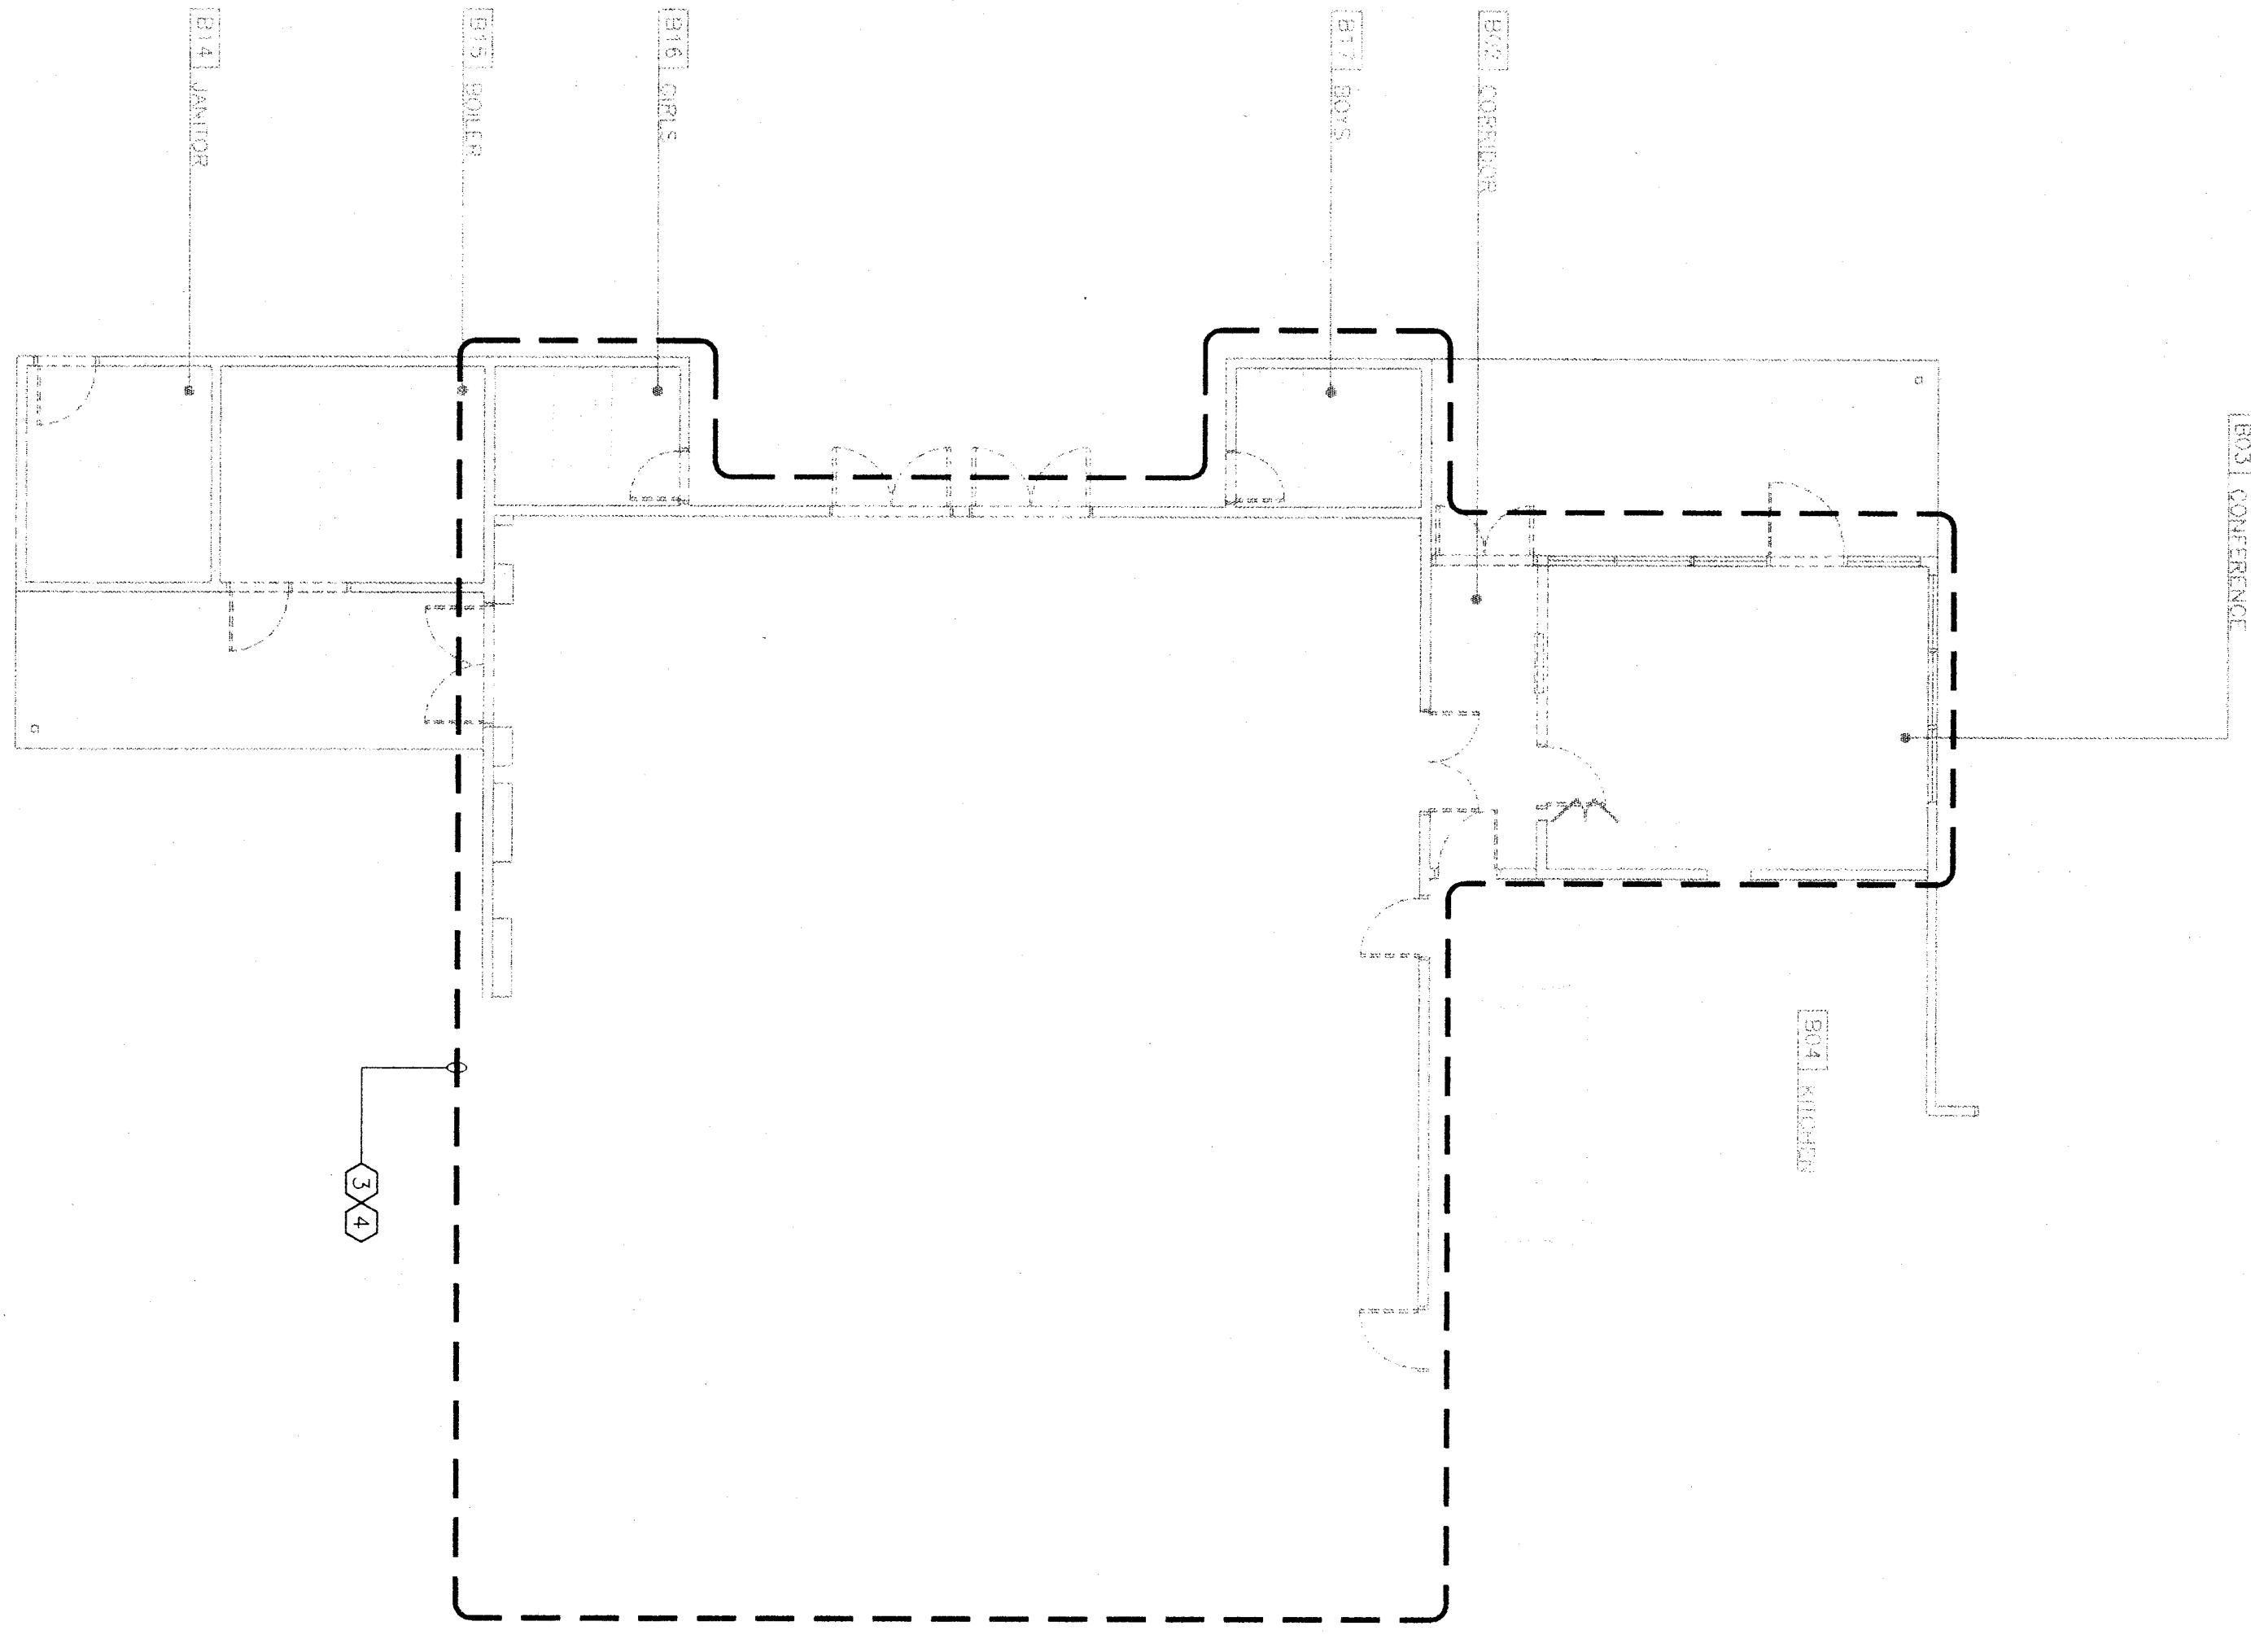


BUILDING "B" DEMOLITION PLAN

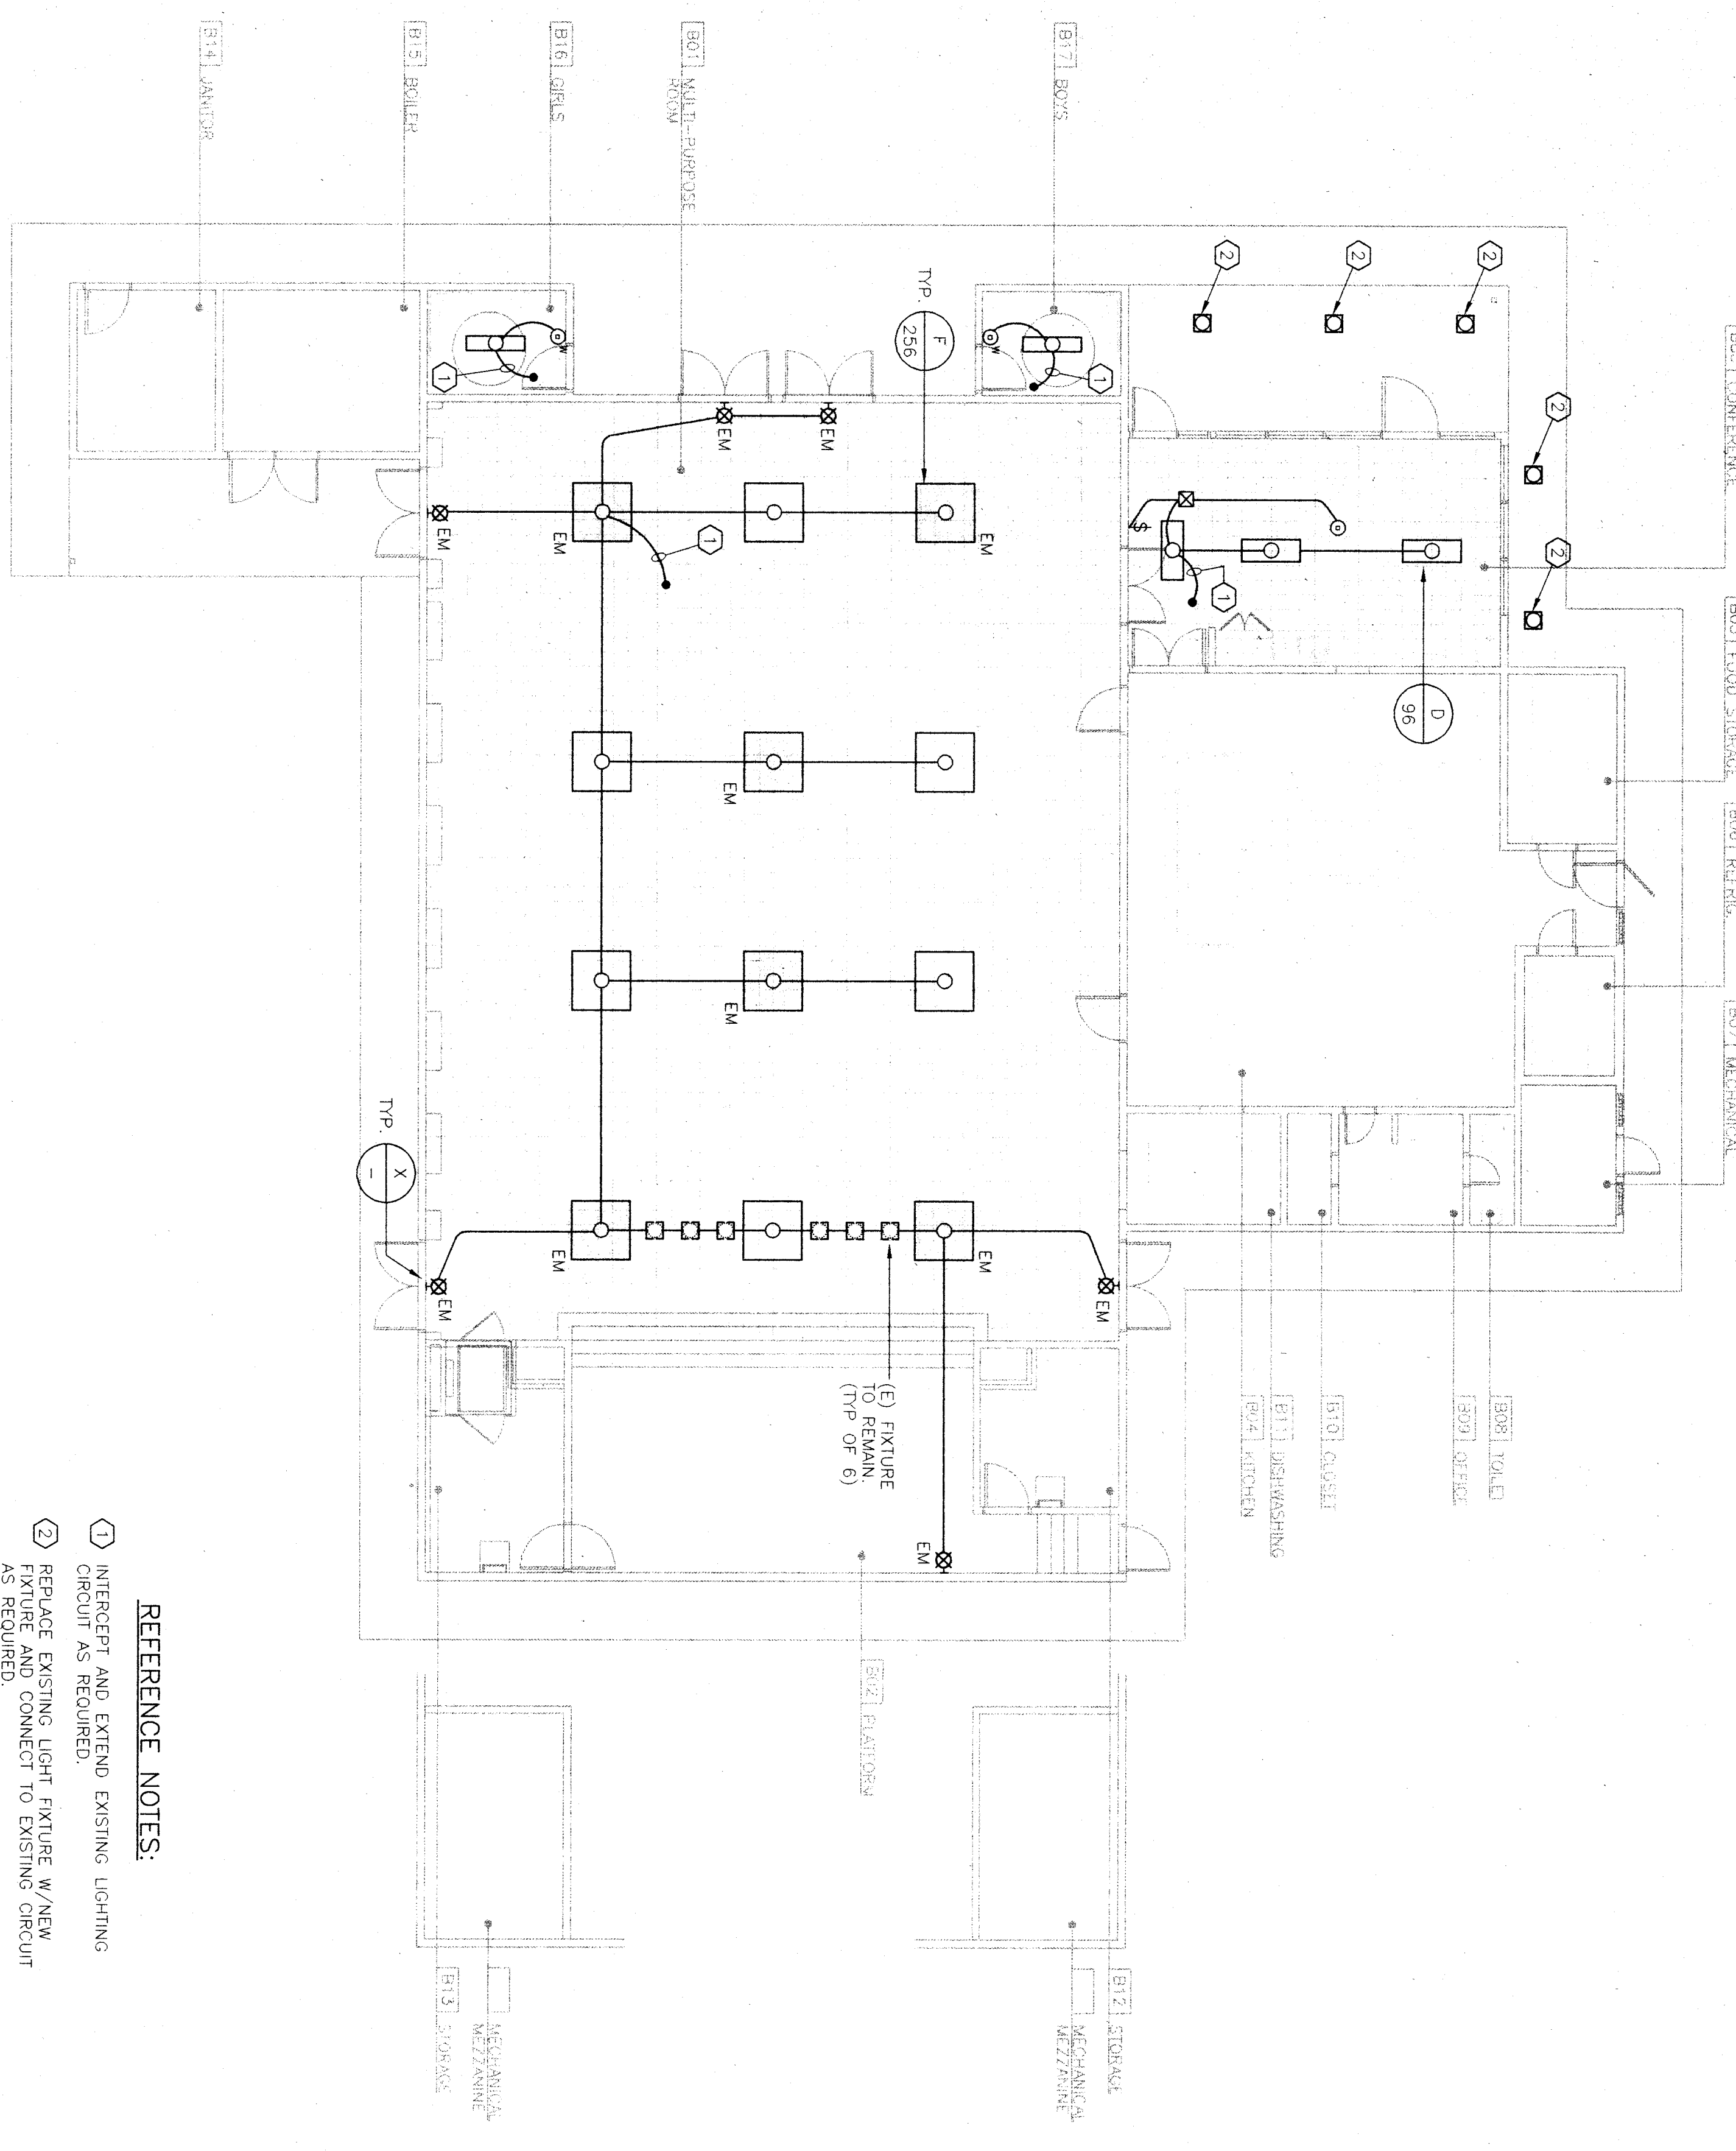


BUILDING "B" LIGHTING PLAN

- REFERENCE NOTES:**
- ① INTERCEPT AND EXTEND EXISTING LIGHTING CIRCUIT AS REQUIRED.
  - ② REPLACE EXISTING LIGHT FIXTURE W/NEW AS REQUIRED.
  - ③ REMOVE ALL EXISTING LIGHT FIXTURES FOR THIS AREA. SEE LIGHTING PLAN FOR NEW LOCATIONS.
  - ④ DISCONNECT AND REMOVE ALL EXISTING ELECTRICAL WIRING NOT BEING REUSE IN THIS AREA.

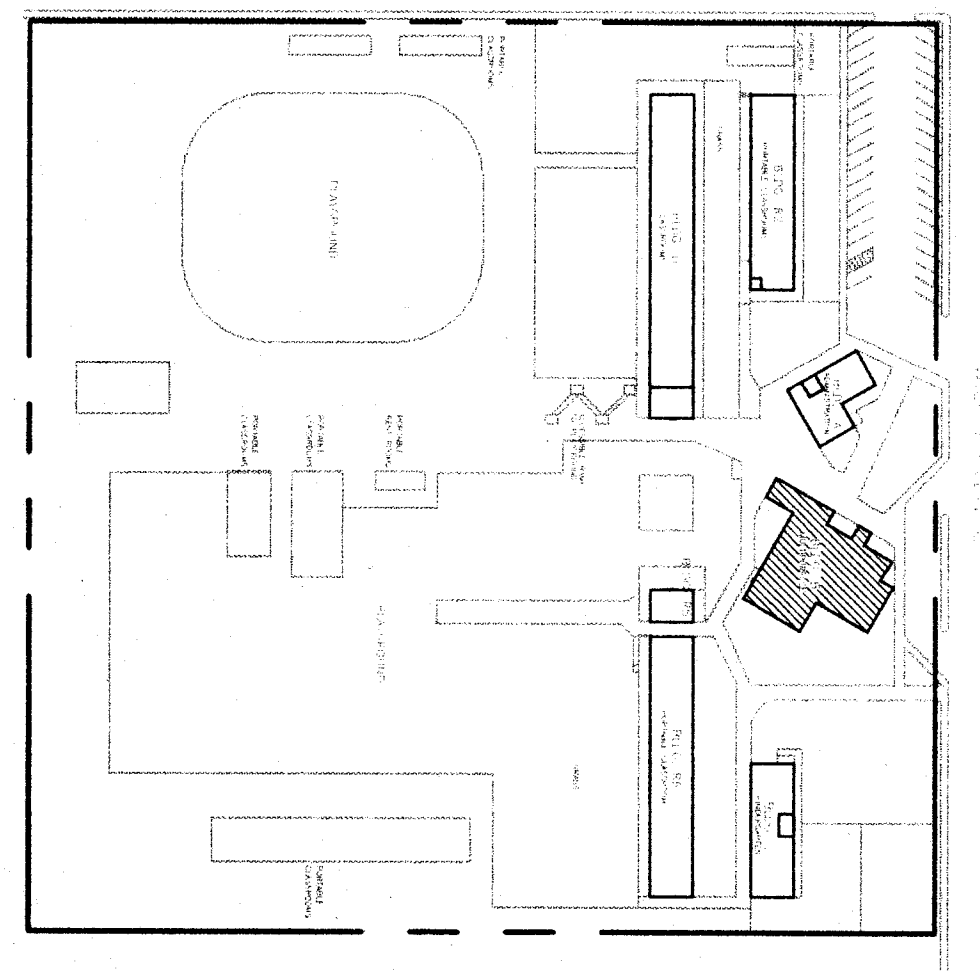

KEY PLAN

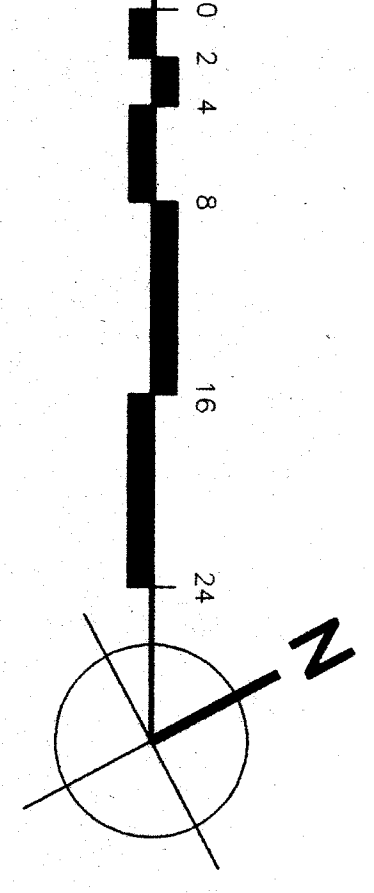

BUILDING "B" ELECTRICAL FLOOR PLAN