




WEST ELEVATION - UNIT - C

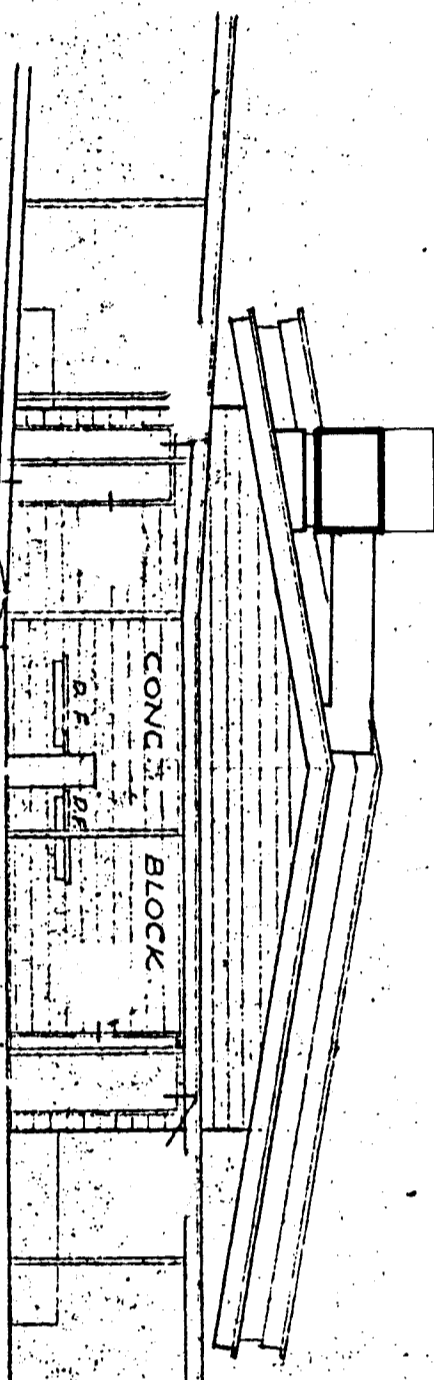


WEST ELEVATION - UNIT - D

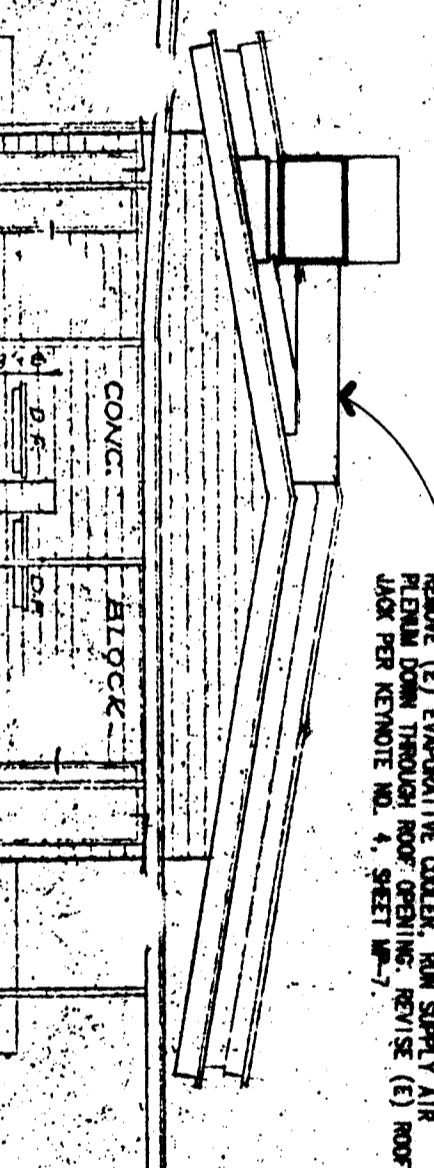


WEST ELEVATION - UNIT - E

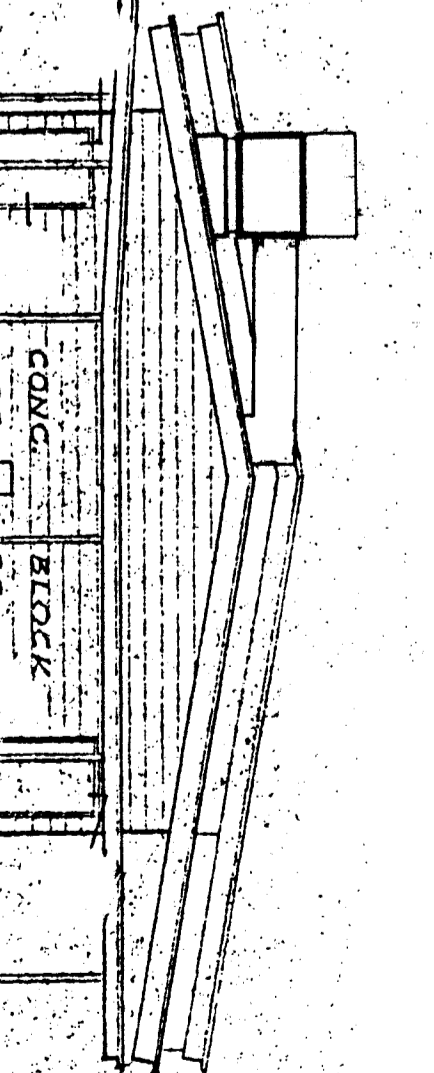


WEST ELEVATION - UNIT - F

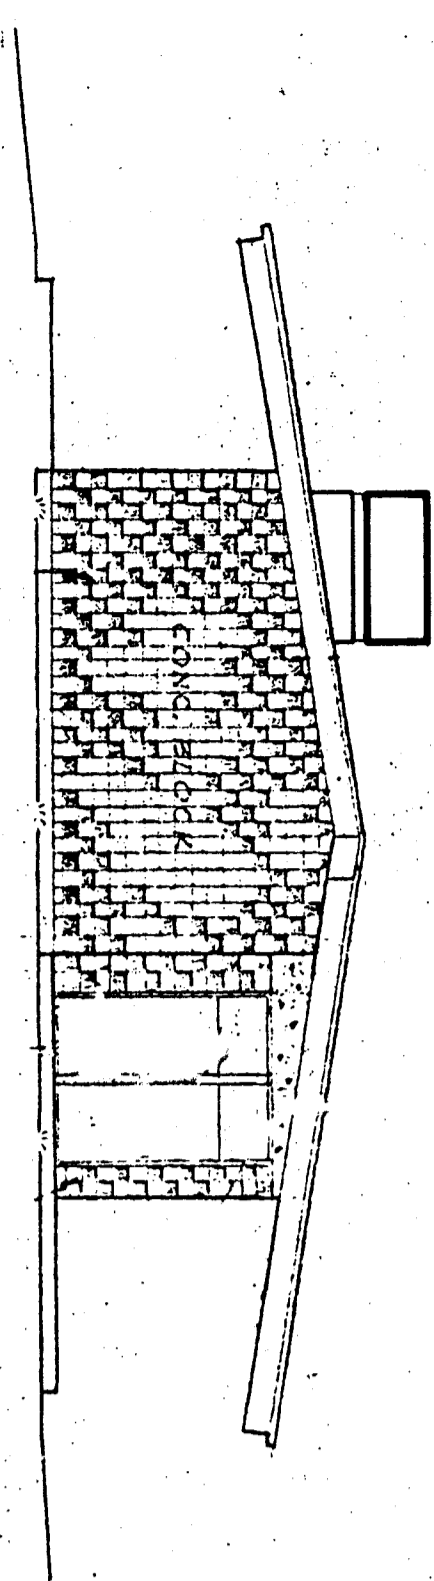


EAST ELEVATION - UNIT - C

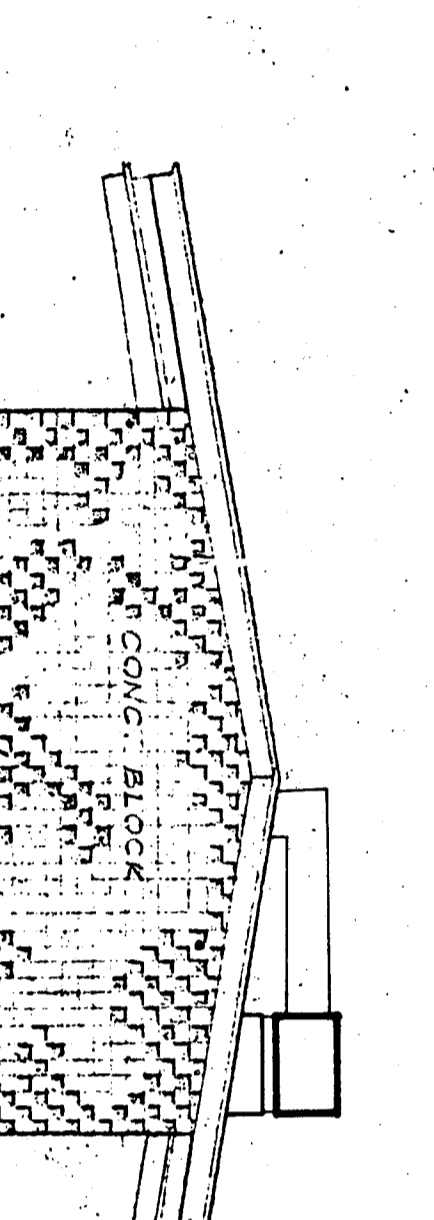

EAST ELEVATION - UNIT - D

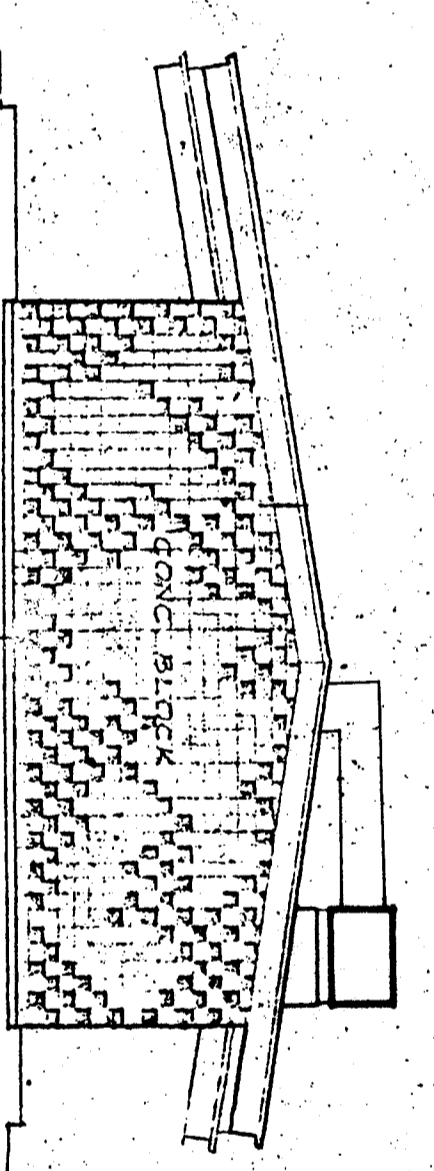

EAST ELEVATION - UNIT - E

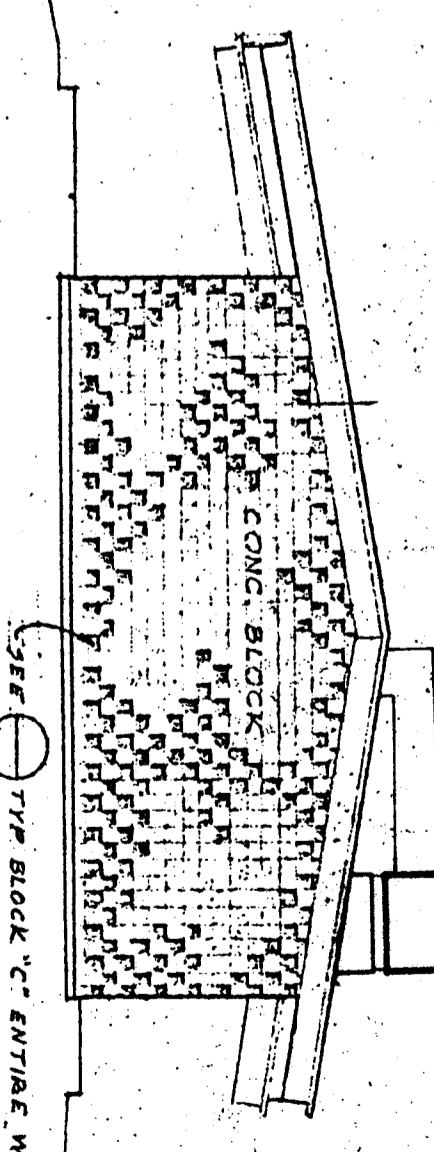

EAST ELEVATION - UNIT - F



TYPICAL FOR FIG. (1) CLASSROOM AT UNIT "F"

TYPICAL FOR ALL ROOF RAISED H.A.S. UNITS. REMOVE EXISTING ROOF AND RAISE TO NEW ELEVATION THROUGH ROOF DRAINAGE SERVICE (1) ROOF AND PERMIT NO. 4, SEE PLAN.

- GENERAL NOTES (Classroom Unit):
- REMOVE EXISTING ROOFING AND DIMENSION ROOF PLATFORM LOCATION.
  - ADD BLOCKING WITHIN ROOF BAYS AS SHOWN IN DETAIL 1-A.3.
  - ADD NEW FINISHED PLATFORM TO FLASH-OFF WITH EXISTING ROOF DRAINAGE.
  - ADD MECHANICAL PLATFORM AS SHOWN IN DETAIL 1-A.3.
  - REMOVE EXISTING BUILT-UP ROOF AS REQUIRED. MAKE ADJUSTMENT TO ROOF OUT.


PLATFORM TO BE 8'-0" THICK SUPPORT ON FLOOR (1) JOISTS. (EXISTING 25X12) SEE STR. DWGS. SURVEY AIR PERMITS.

NOTE: REMOVE EXISTING EXTERIOR WALLS WITH 3'-0" CLEARANCE FROM EXISTING WALL. SEE STR. DWGS. FOR EXISTING WALL AND PERMITS.

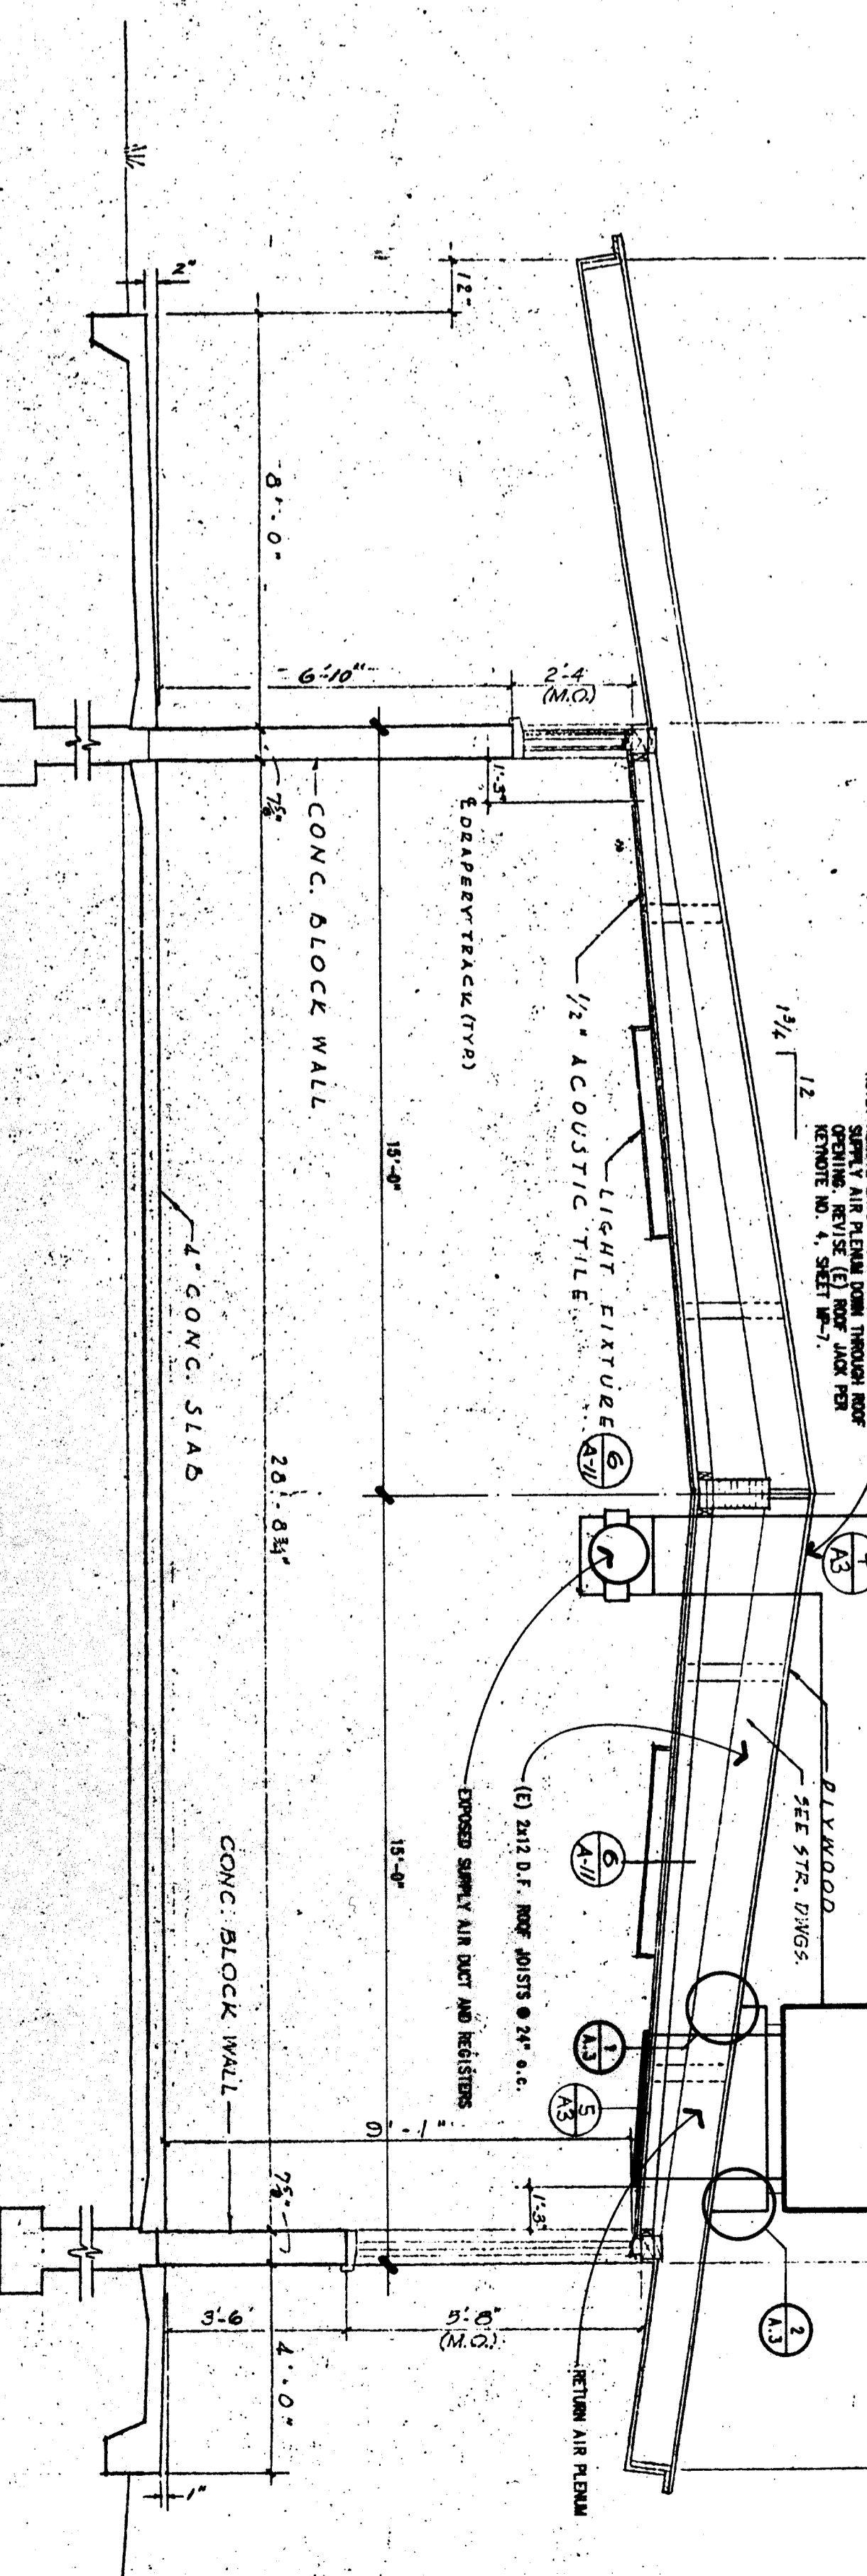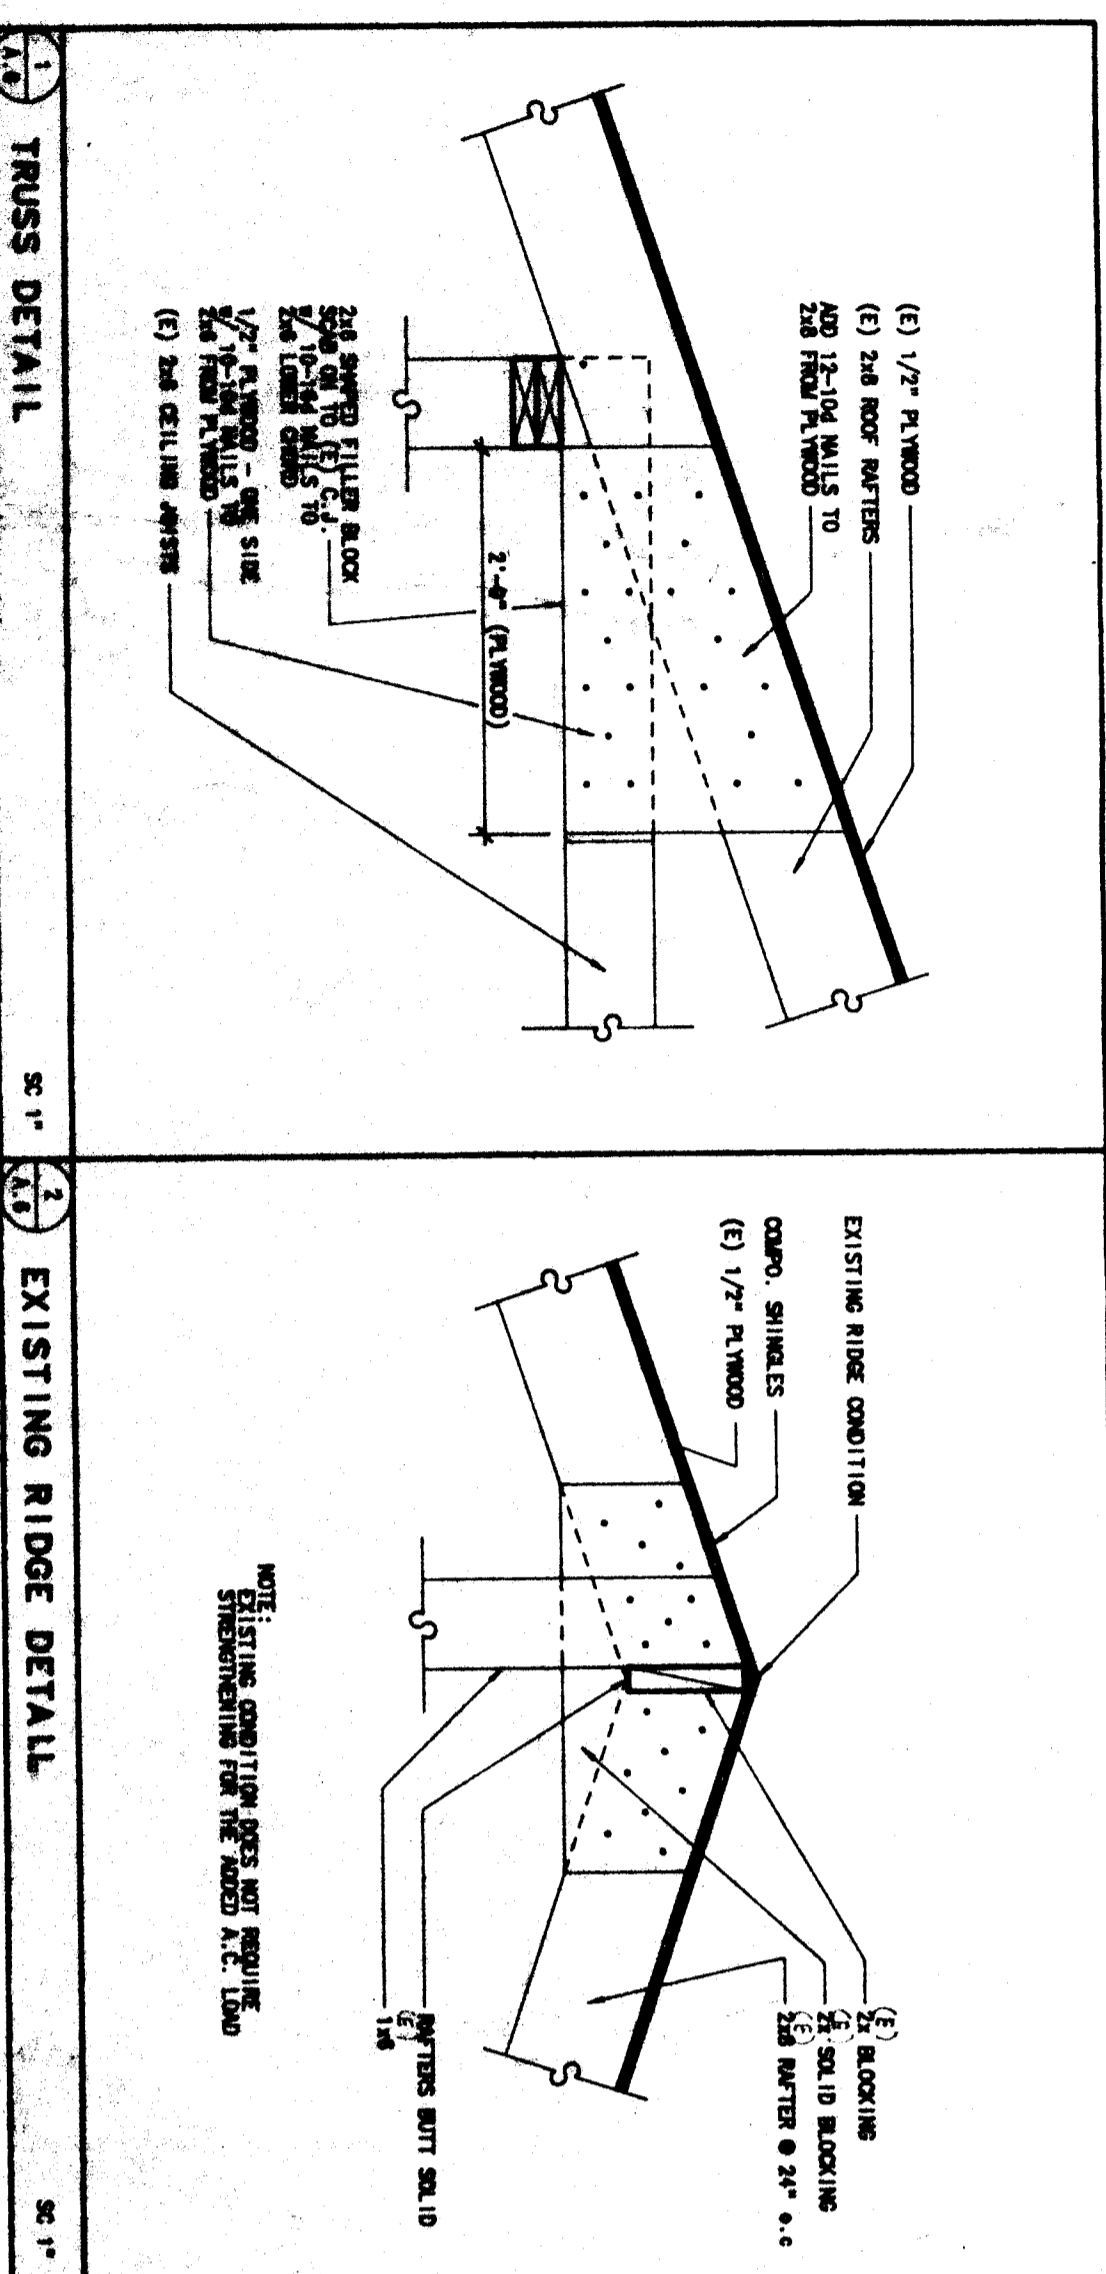


APPROVALS

FILE NO. 172-4-1031  
 DESIGNER: [Signature]  
 DATE: APR 4 1991  
 SCALE: 1/8" = 1'-0"

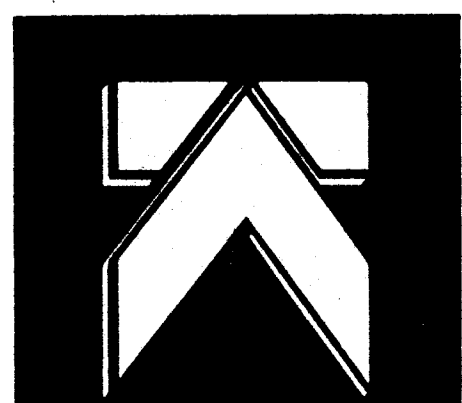

**KLASSEN CORPORATION**

Architecture  
 Construction  
 2021 Westwind Drive  
 Bakersfield, CA 93301  
 (805) 327-0875  
 (805) 327-5983 FAX

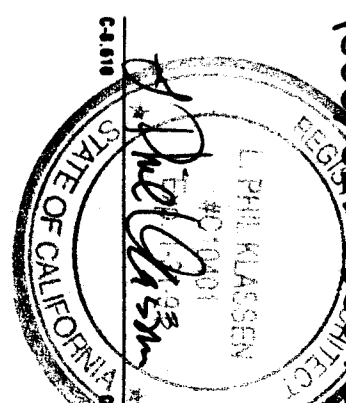

BAKERSFIELD CITY SCHOOL DISTRICT  
**COLONEL HOWARD NICHOLS ELEMENTARY SCHOOL**  
 MODERNIZATION PROJECT

Sheet Title: **BLDG. C, D, E & F EXTERIOR ELEVATIONS, TYPICAL CLASSROOM SECTION AND DETAILS**

COLONEL HOWARD NICHOLS ELEMENTARY SCHOOL  
 3401 RENEGADE AVENUE  
 BAKERSFIELD, CALIFORNIA

Drawn by:	Checked by:	Job no.:	1912
Scale:	A: 3/8" = 1'-0"		
Sheet of:	5		
Date:	APRIL 4, 1991		