


**BUILDING 600 FLOOR PLAN**

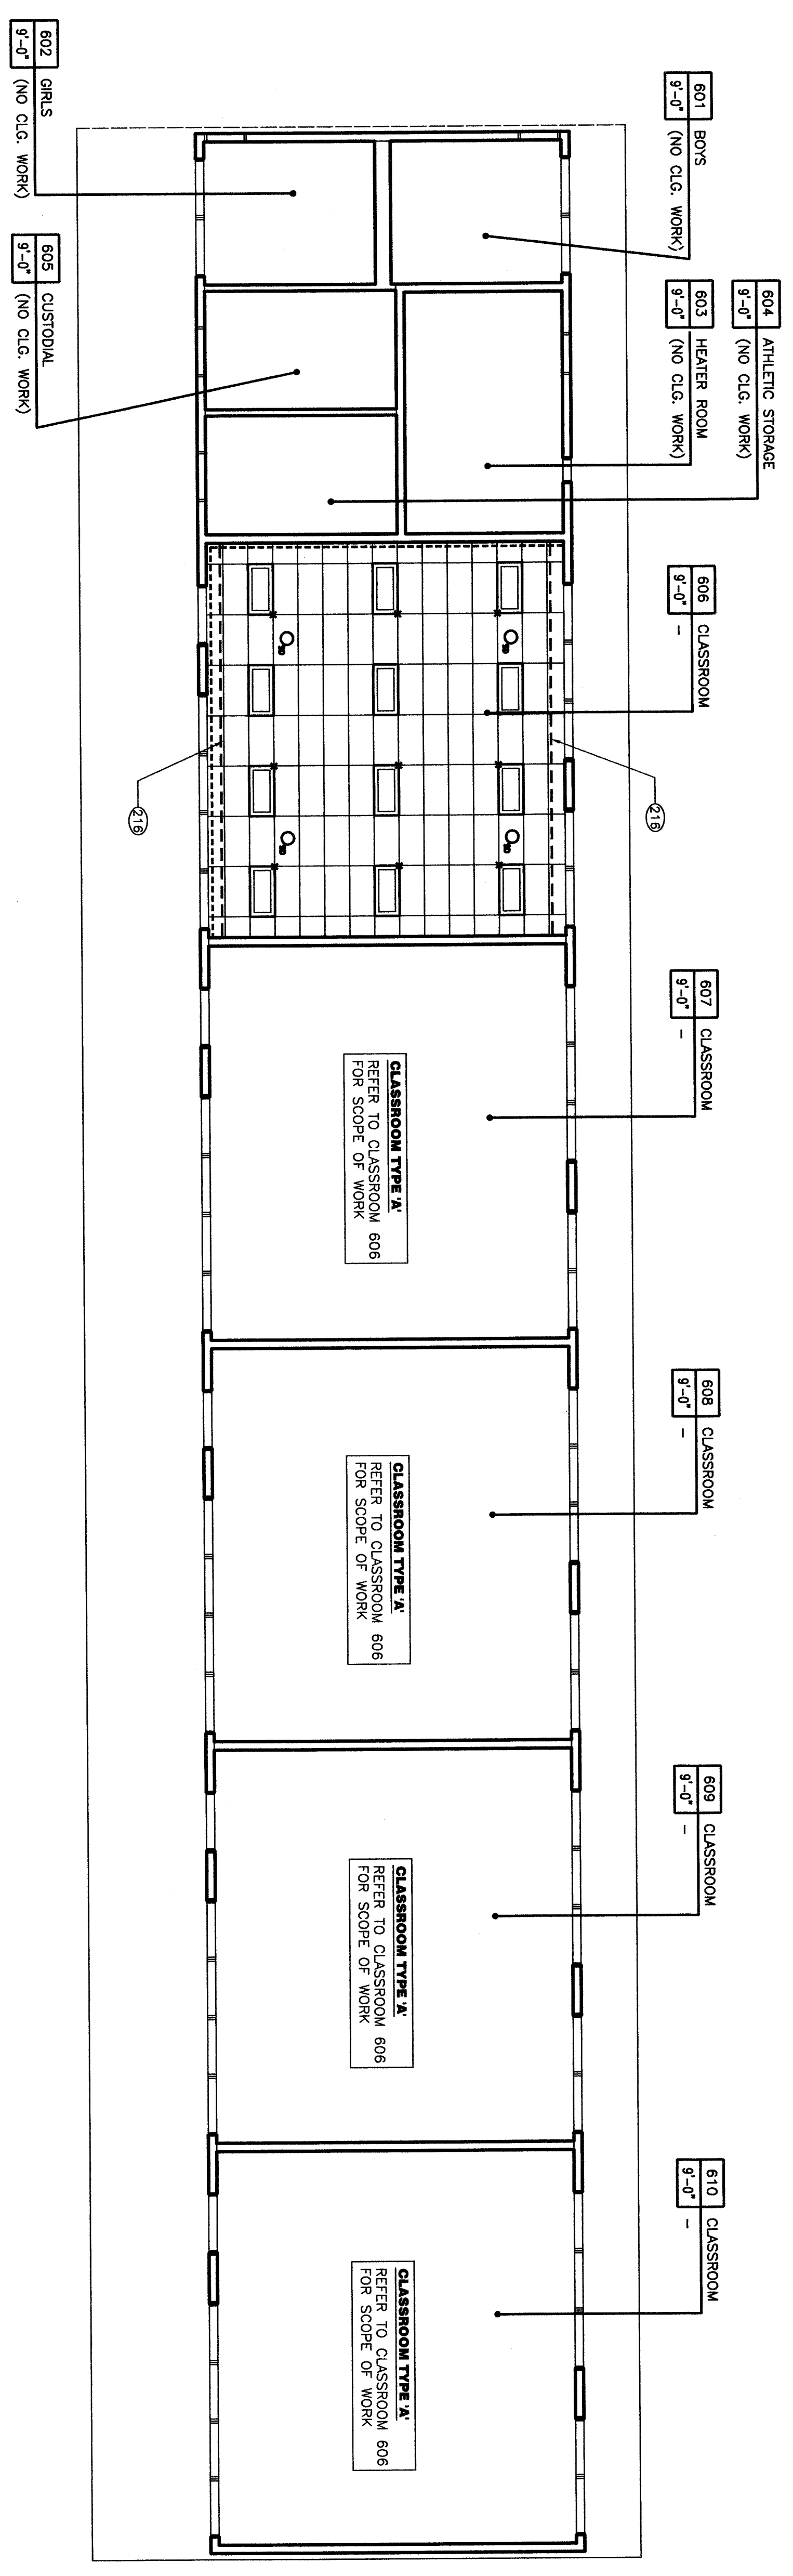

**BUILDING 600 REFLECTED CEILING PLAN**



**KEYNOTES**

- NOTE: KEYNOTES IN THIS LIST MAY NOT NECESSARILY OCCUR ON THIS SHEET.
- 201 PROVIDE PLUMBING FIXTURE. REFER TO PLUMBING DRAWINGS.
  - 202 (E) FENCE TO REMAIN.
  - 203 LINE OF (E) ROOF ABOVE.
  - 204 REMOVE PORTION OF (E) CASEWORK. REFER TO INTERIOR FINISH DRAWINGS.
  - 205 REMOVE CASEWORK SHOWN HATCHED. REFER TO INTERIOR ELEVATIONS.
  - 206 REMOVE COUNTERTOP SHOWN HATCHED. REFER TO INTERIOR ELEVATIONS.
  - 207 PROVIDE COUNTERTOP SHOWN HATCHED.
  - 208 REMOVE WHEELCHAIR LIFT.
  - 209 REPLACE HANDRAIL. REFER TO 1/13.11 FOR DIMENSIONS.
  - 210 PROVIDE COUNTERTOP SHOWN HATCHED.
  - 211 REMOVE ALL (E) CASEWORK EXISTING WITH Opaque GLAZING NOT USED.
  - 212 (E) PRE-EXTENSIONER/CABINET TO REMAIN.
  - 213 REMOVE (E) OBSERVATION WINDOW AND INFILL THE OPENING. PATCH & REPAIR TO MATCH THE ADJACENT WALL.
  - 214 REMOVE AND REPLACE (E) DRAPERY TRACK.
  - 215 REMOVE AND REPLACE (E) DRAPERY TRACK.
  - 216 REMOVE AND REPLACE (E) DRAPERY TRACK.
  - 217 PROVIDE 2" CONTRASTING COLORSTRIP AT TOP AND BOTTOM HEAD OF EACH TREAD.
  - 218 PROVIDE SIGN TO READ "NO ACCESSIBLE EXITS ABOVE DOOR".
  - 219 FINISH TO MATCH (E) ADJACENT CABINET. CASUALTY PANEL 1/9.
  - 220 REMOVE AND REPLACE DOOR, FRAME AND HARDWARE. REFER TO DOOR SCHEDULE.
  - 221 DOOR SCHEDULE.

**CEILING LEGEND**

- NOTE: ALL ITEMS INDICATED ON THIS LIST MAY NOT NECESSARILY OCCUR ON THIS SHEET.
- |             |  |                       |  |
|-------------|--|-----------------------|--|
| <b>RM #</b> | <b>ROOM NAME</b>   | <b>CEILING HEIGHT</b> | <b>CEILING HEIGHT</b>                    |
| 601-610     | (E) CEILING FINISH TO REMAIN (GIPSUM BOARD U.O.N.) PATCH AND PAINT THE U.O.N.      | CEILING HEIGHT        | GIPSUM BOARD CEILING / SOFT CEILING TIE. |
| 601-610     | HEAVY DUTY HANGERS AND ADJUSTABLE CEILING SYSTEM                                   | CEILING HEIGHT        | ADJUSTED ACOUSTICAL CEILING TIE.         |
| 601-610     | RECESSED LIGHT FIXTURE. SEE ELECTRICAL DRAWINGS FOR ADDITIONAL INFORMATION.        | CEILING HEIGHT        |  |
| 601-610     | SURFACE MOUNTED LIGHT FIXTURE. SEE ELECTRICAL DRAWINGS FOR ADDITIONAL INFORMATION. | CEILING HEIGHT        |  |
| 601-610     | AIR TERMINAL. SEE MECHANICAL DRAWINGS FOR ADDITIONAL INFORMATION.                  | CEILING HEIGHT        |  |

**KEY PLAN**

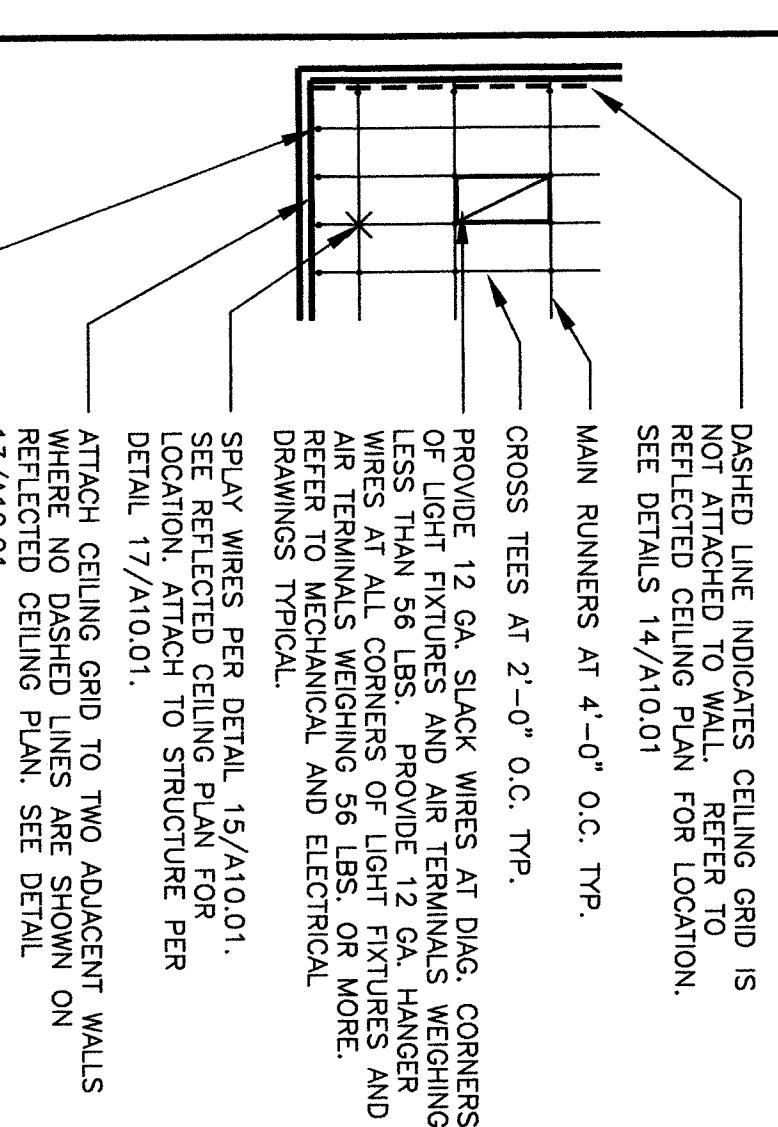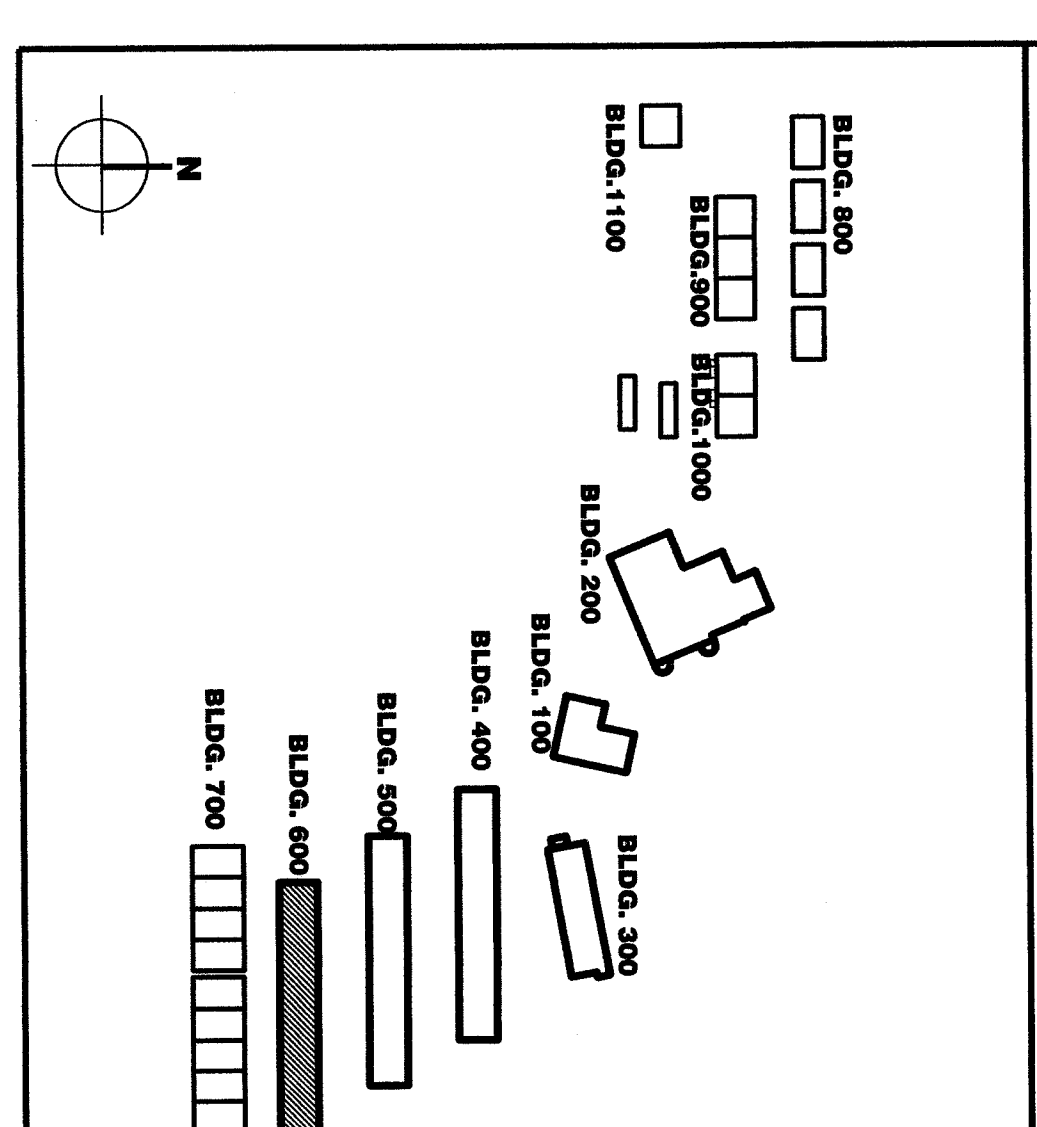

**Bakersfield**  
 150 South First St., Suite 200  
 Bakersfield, CA 93309  
 (805) 836-4330

**San Jose**  
 150 South First St., Suite 200  
 Bakersfield, CA 93309  
 (805) 836-4330

**San Luis Obispo**  
 4115 Bond Street, Suite 218  
 San Luis Obispo, CA 93401  
 (805) 546-0433

**Oakland**  
 500 Franklin Street, Suite 300  
 Oakland, California 94612  
 (510) 529-1070

**Principal Architects**  
 4000 E. 14th St., Suite 200  
 Bakersfield, CA 93309  
 (805) 836-4330

**MODERNIZATION**  
 FOR  
**COLONEL HOWARD NICHOLS**  
**SCHOOL**  
**3401 RENEGADE AVE.**  
**BAKERSFIELD, CA. 93306**  
**BAKERSFIELD CITY**  
**SCHOOL DISTRICT**

FILE NO.: 15-6  
 IDENTIFICATION STAMP  
 DW. OF THE STATE ARCHITECT  
 PART NO.: 03-108664  
 AC'D BY: R. TROST  
 DATE: 8-26-03

**BUILDING 600**  
**FLOOR PLAN AND**  
**REFLECTED CEILING**  
**PLAN**

Version Date: 02-127  
 job no. B-26-03  
 date drawn by DESAI  
 checked by R. TROST  
 copyright 2002

Version Date: 02-127  
 job no. B-26-03  
 date drawn by DESAI  
 checked by R. TROST  
 copyright 2002