

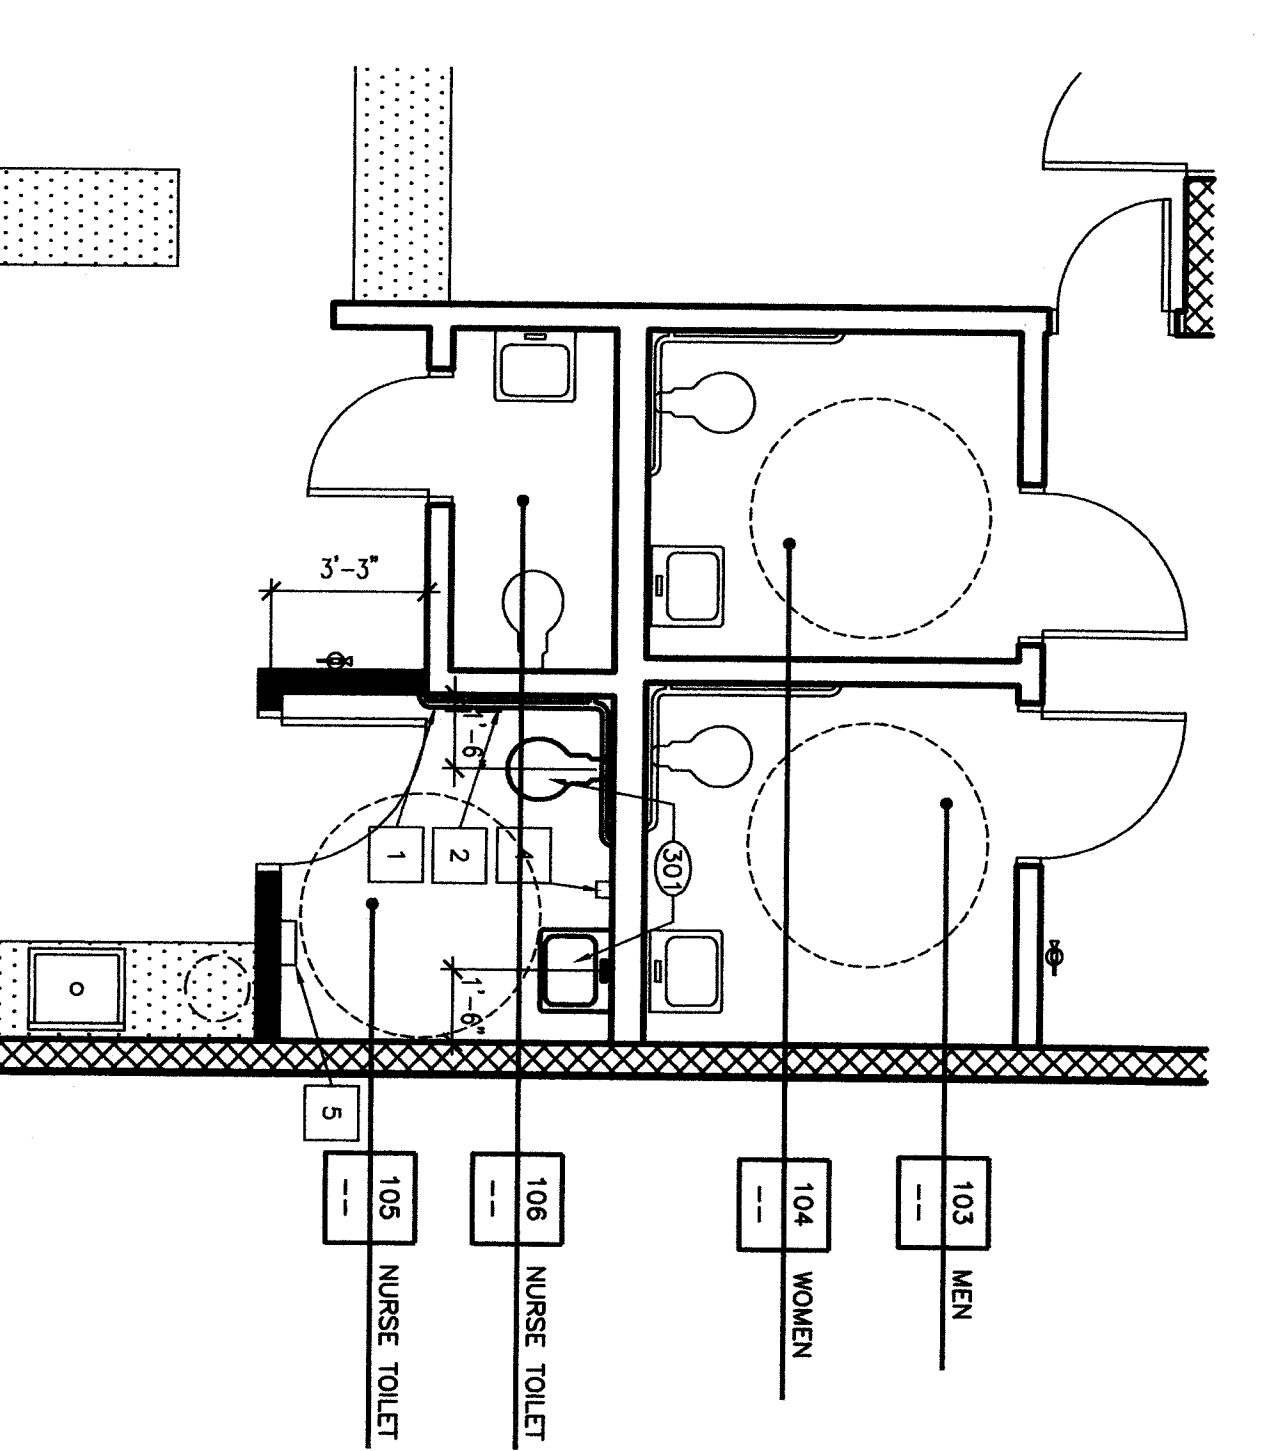
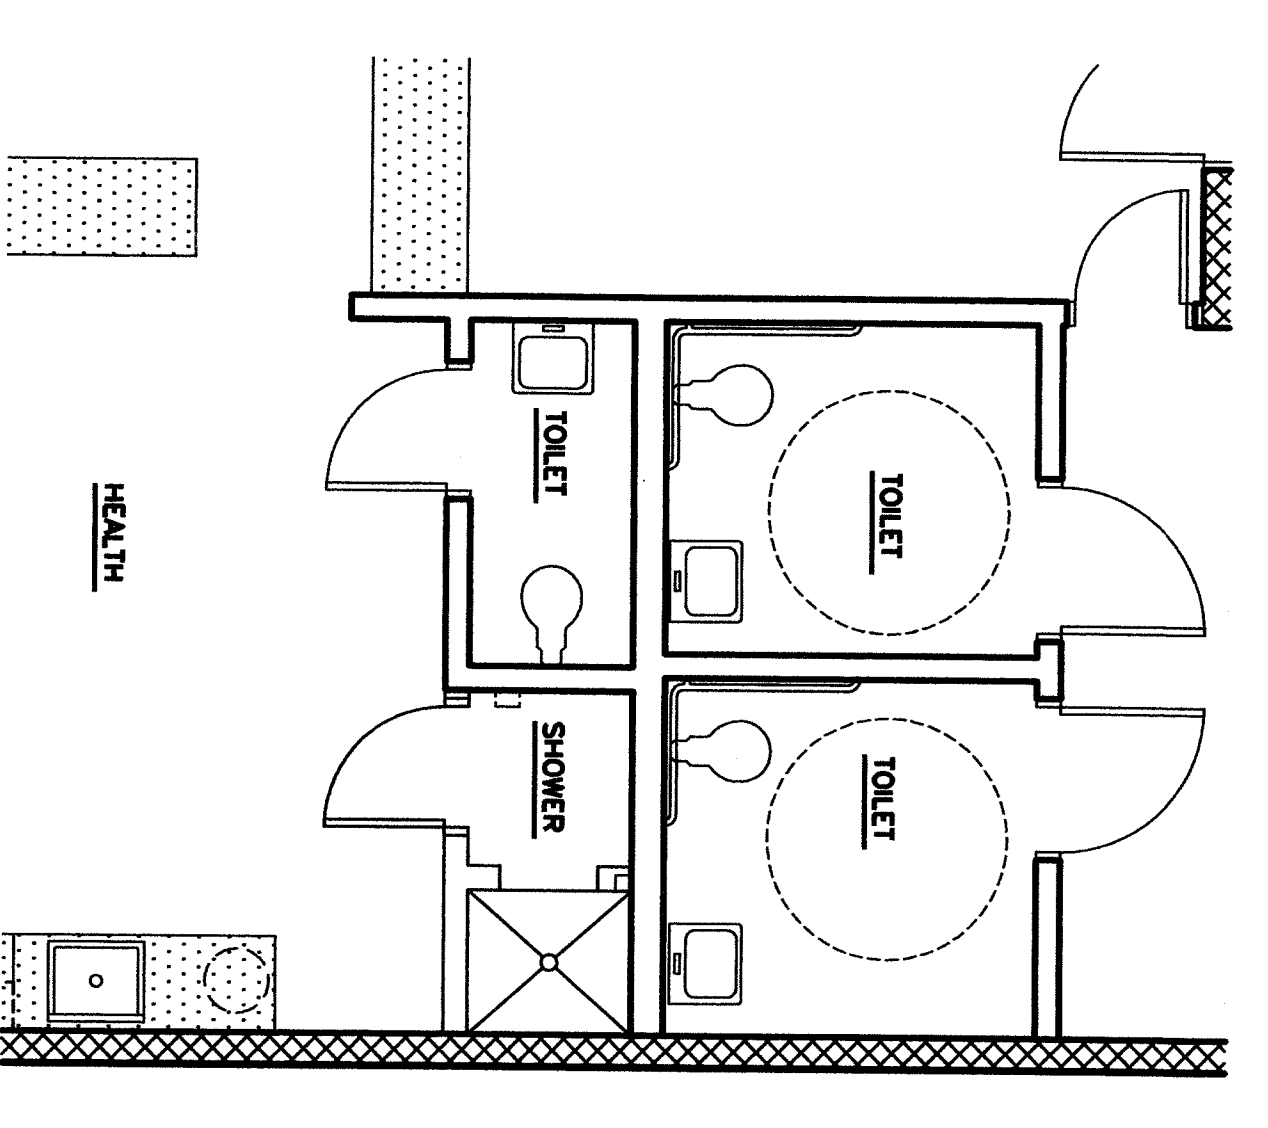


**1 BUILDING 100 - PUBLIC AREA**

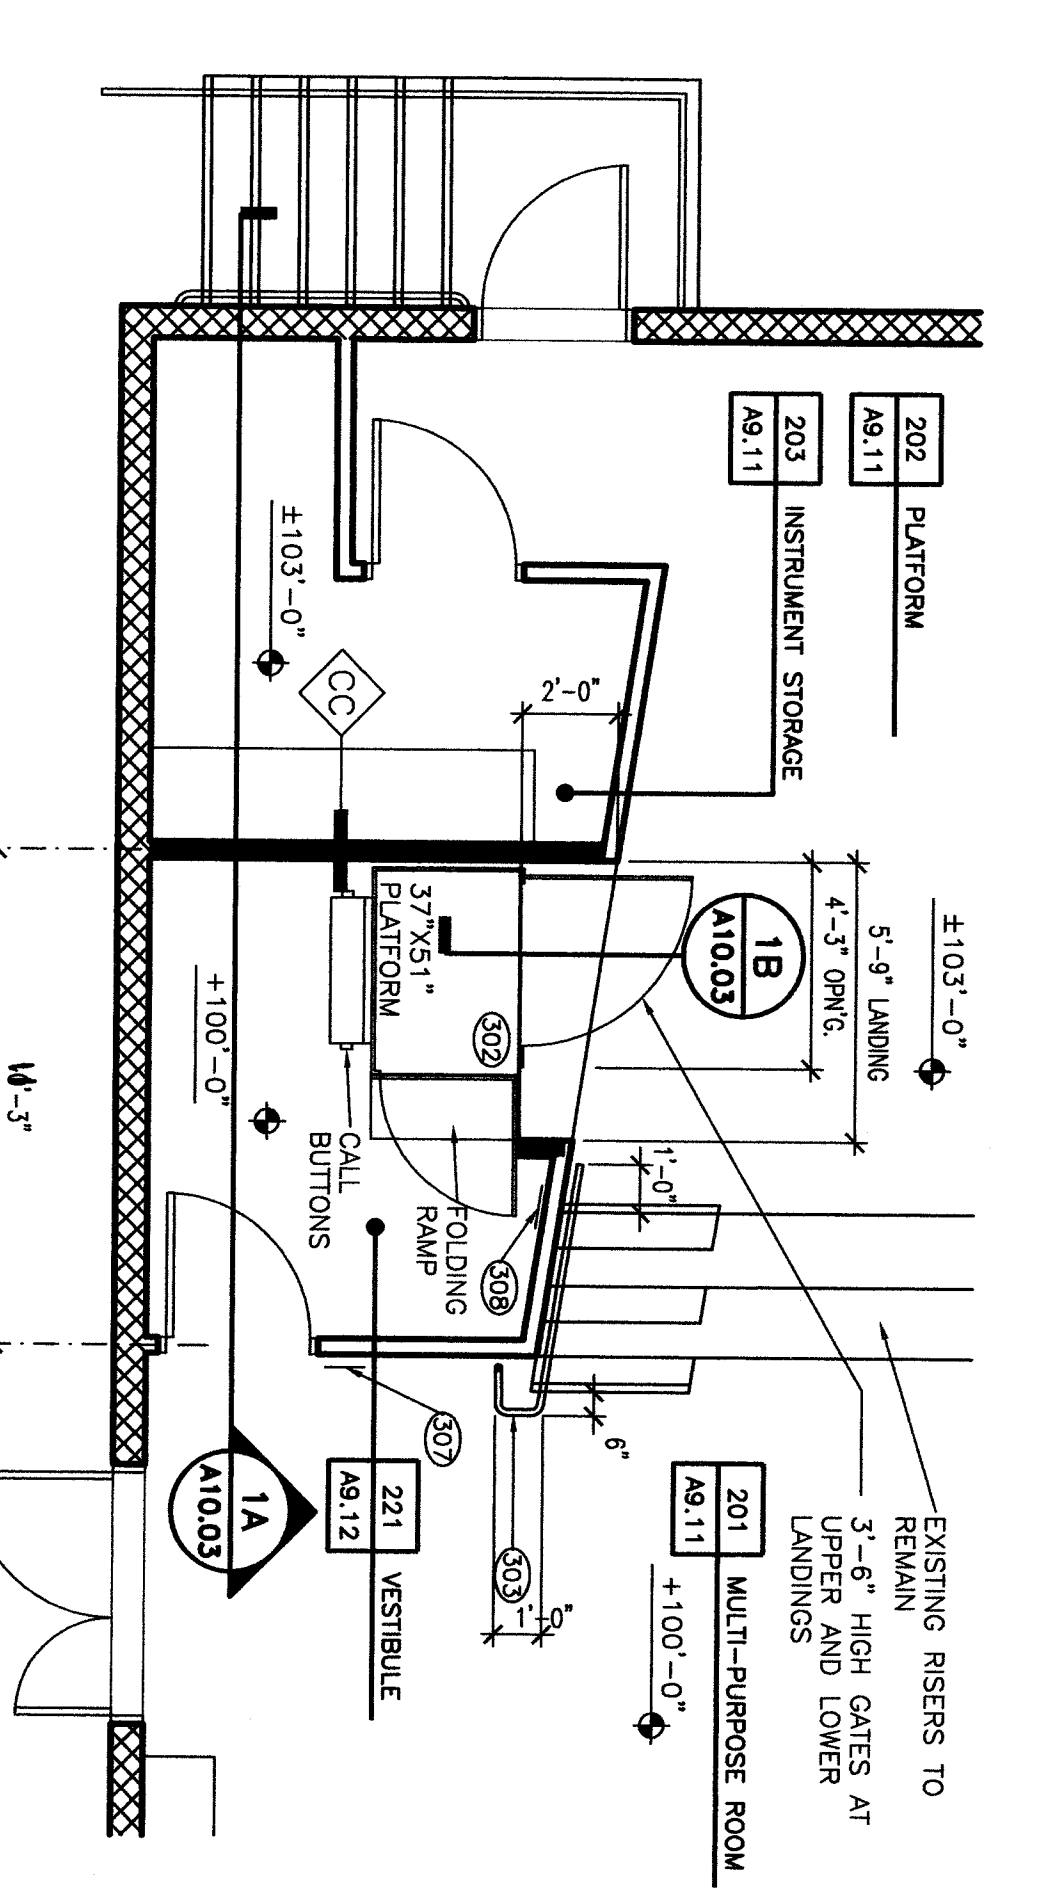

**2 BUILDING 100 - 104 MEN**

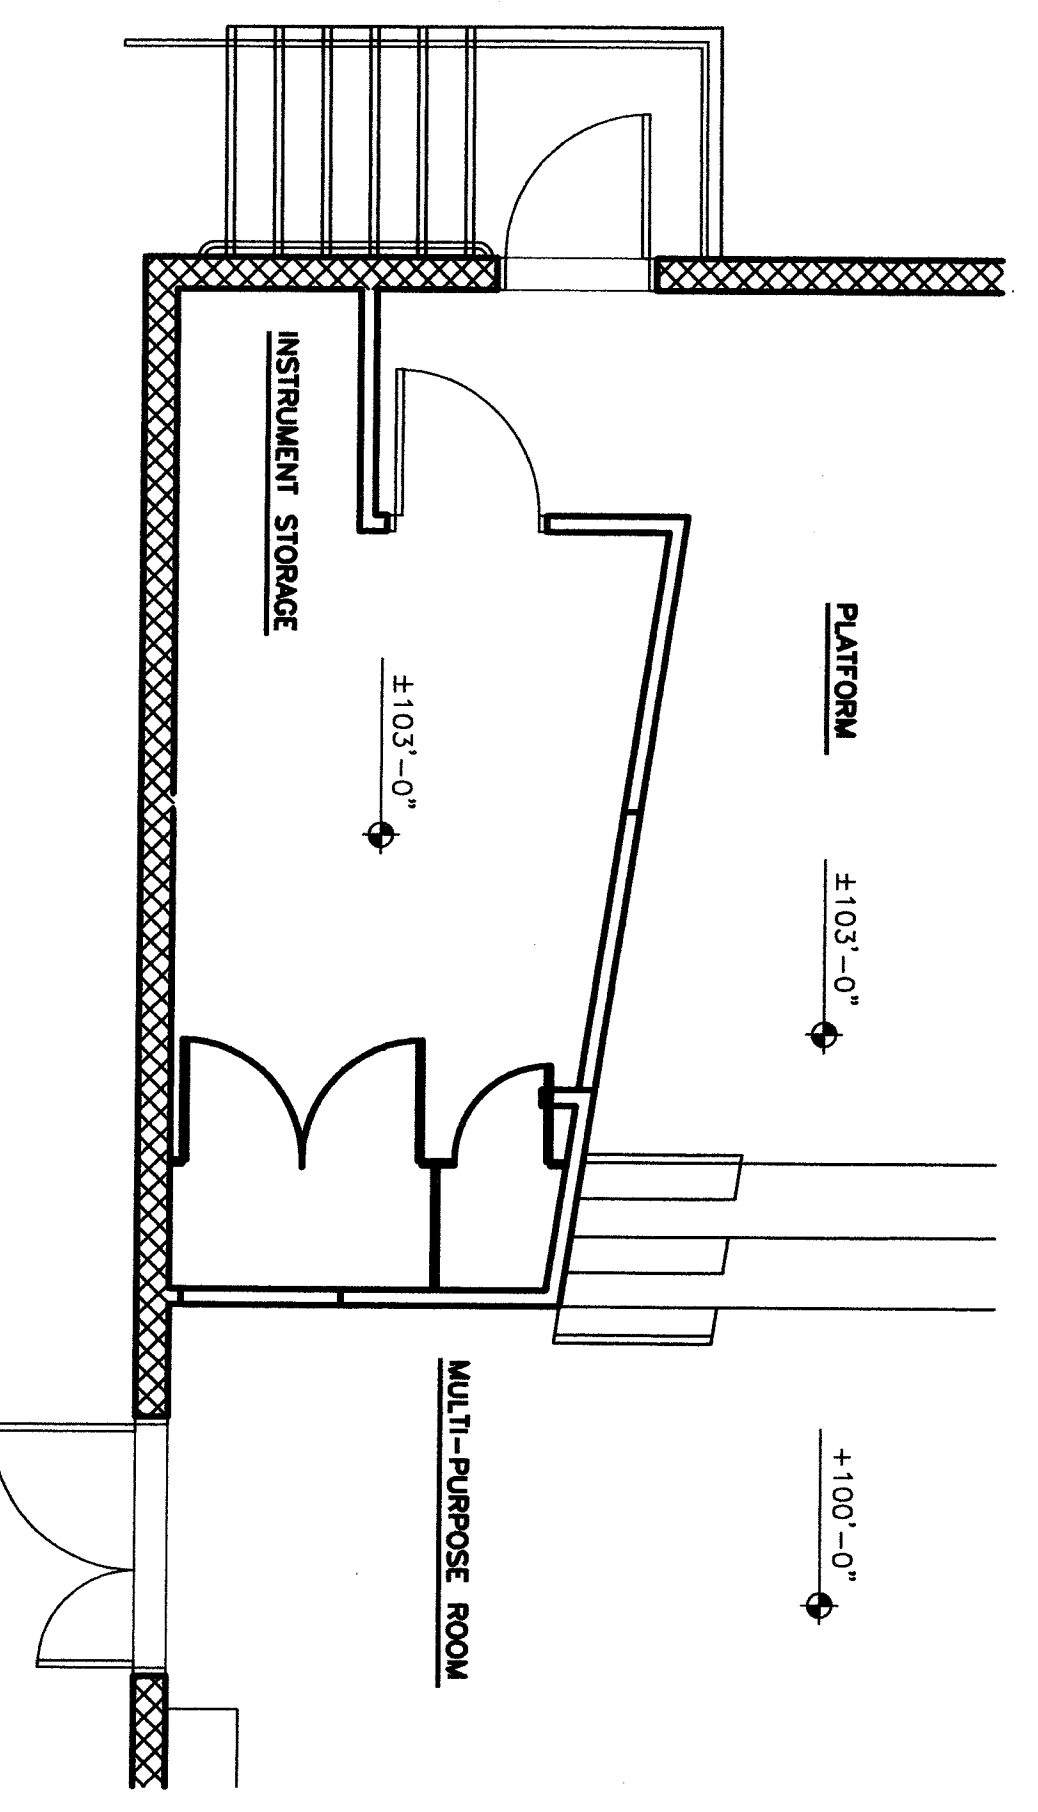

**3 BUILDING 200 - WHEELCHAIR LIFT**

**KEYNOTES**

NOTE: KEYNOTES IN THIS LIST MAY NOT NECESSARILY OCCUR ON THIS SHEET.

- 301 PROVIDE PLUMBING FIXTURE. REFER TO PLUMBING DRAWINGS.
- 302 PROVIDE WHEELCHAIR LIFT.
- 303 REPLACE HANDRAIL. REFER TO 3/A/3.11 FOR DIMENSIONS.
- 304 REPLACE DETAIL. REFER TO 3/A/10.02 FOR DETAIL.
- 305 REPLACE DETAIL. REFER TO 3/A/10.02 FOR DETAIL.
- 306 PATCH AND REPAIR CERAMIC TILE TO MATCH (E) ADJACENT WHERE REMODEL OCCURS.
- 307 REPLACE DOOR, FRAME AND HARDWARE. REFER TO DOOR SCHEDULE.
- 308 STAGE ACCESS SIGN. REFER TO DETAIL. 26/A/10.03
- 309 LIFT SIGN. REFER TO DETAIL. 25/A/10.03

NOTES:  
1. REFER TO SHEET BUILDING FLOOR PLANS FOR GENERAL NOTES, DOOR SYMBOLS, ETC.

**LEGEND**

NOTE: ALL SYMBOLS AND PATTERNS MAY NOT NECESSARILY OCCUR ON THIS SHEET.

- 2x STUD WALL / METAL WALL. SEE KEYNOTES FOR CONSTRUCTION INFORMATION. (REFER TO SFT. A10.01 FOR 8/A/10.03 FOR METAL OR (E) WALL OPENING).
- 60-INCH ACCESSIBLE FLOOR SPACE LOCATION
- 32-INCH X 48-INCH ACCESSIBLE FLOOR SPACE LOCATION
- SCOPE OF WORK


**ACCESSORY LEGEND**

NOTE: ACCESSORIES IN THIS LIST MAY NOT NECESSARILY OCCUR ON THIS SHEET.

- 1 STAINLESS STEEL GRAB BAR, ATTACH PER DETAIL. 1/A/10.02
- 2 DETAIL. 1/A/10.02 TOILET TISSUE DISPENSER
- 3 OWNER FURNISHED CONTRAPOST
- 4 STAINLESS STEEL FRAMED MIRROR WITH SHIELD
- 5 SURFACE MOUNTED LIQUID SOAP DISPENSER
- 6 SURFACE MOUNTED PAPER TOWEL DISPENSER
- 7 DISPENSER. MOUNTED FRAMED MIRROR
- 8 RECESSED PAULI WASH DISPENSER
- 9 ELECTRIC HAND DRYER

**KEY PLAN**

NOTE: REFER TO DETAILS 1/A/10.02 AND 4/A/10.02 FOR MOUNTING HEIGHTS AND LOCATIONS

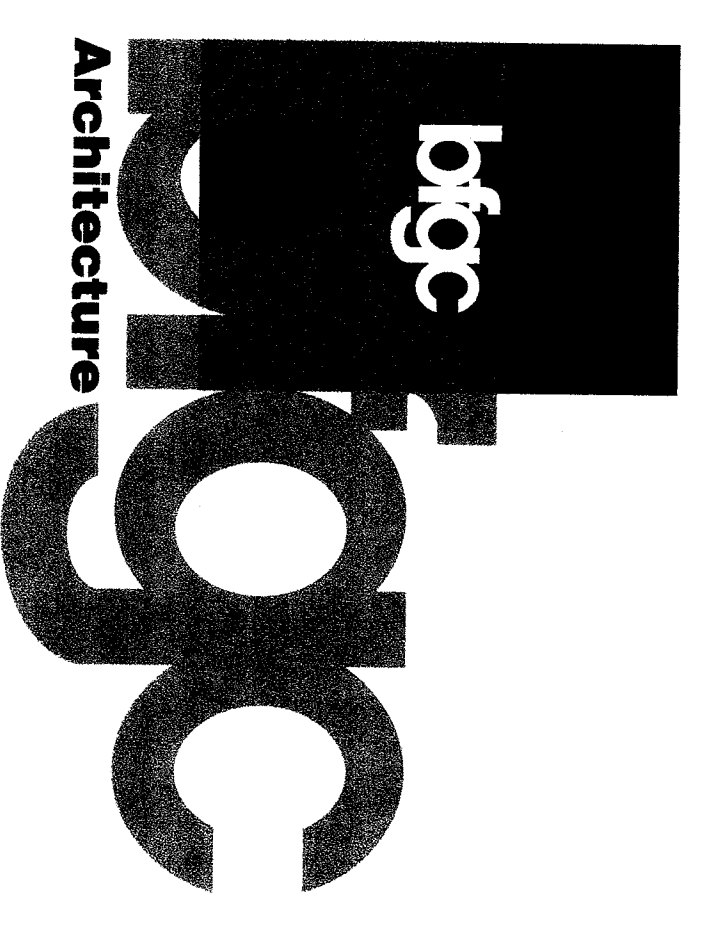

**Bakersfield**  
5500 Frying Pan Ave., Suite 450, Bakersfield, CA 93309  
861.858.4300 fax 861.858.4311

**San Jose**  
1500 First Street, Suite 200  
San Jose, CA 95131  
408.934.0841 fax 408.934.0844

**San Luis Obispo**  
4115 Broad Street, Suite B-6  
San Luis Obispo, CA 93401  
805.546.0304 fax 805.546.0304

**Oakland**  
300 First Street, Suite 300  
Oakland, CA 94612  
510.881.0670 fax 510.881.0674

**Principal Architects**  
Shane A. Williams, AIA, C-3190  
Mark A. Sprunt, AIA, C-3192  
Robert M. Walker, AIA, C-2134  
William F. Hendon, AIA, C-2702  
Robert L. Smith, AIA, C-1879

FILE NO.: 13-B  
PROFESSIONAL STAMP  
DWG. OF THE SITE SHEET  
DATE: 03-10-99  
SCALE: AS SHOWN  
DRAWN BY: R. TROST  
CHECKED BY: R. TROST  
DATE: 03-10-03

**MODERNIZATION FOR COLONEL HOWARD NICHOLS SCHOOL 3401 RENEGADE AVE. BAKERSFIELD, CA. 93306 BAKERSFIELD CITY SCHOOL DISTRICT**

**BUILDINGS 100 & 200 PARTIAL FLOOR PLANS**

Version Date: 02-1-127  
Job no. 8-26-03  
Title  
Drawn by DSAH  
CHK'D by R. TROST  
©copyright 2002