


Bakersfield
5500 Ming Avenue, Suite 450, Bakersfield, CA 93309
661.836.5300 fax: 661.836.5311

San Jose
500 Park Square Plaza, Suite 300
510 8th Street, Suite 200
San Jose, California 95113
408.274.0841 fax: 408.274.0844





San Luis Obispo
4115 Sand Street, Suite B-8
San Luis Obispo, CA 93401
805.464.0044 fax: 805.464.0044

Oakland
500 Park Square Plaza, Suite 300
510 8th Street, Suite 200
San Jose, California 95113
408.274.0841 fax: 408.274.0844

Principal Architects
David T. O'Connell, AIA, C-1194
Frank A. Gaudin, AIA, C-1312
William F. Vukobrat, AIA, C-1702
1000 California Street, Suite 1000
Oakland, CA 94612
510.891.0874 fax: 510.891.0874

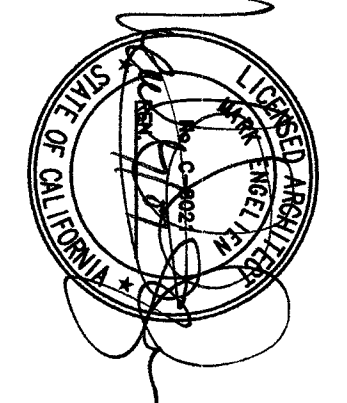

KEYNOTES	
NOTE: KEYNOTES IN THIS LIST MAY NOT NECESSARILY OCCUR ON THIS SHEET.	
901 BASE. REFER TO FINISH SCHEDULE.	
902 PLUMBING FIXTURE. REFER TO PLUMBING DRAWINGS.	
903 PROVIDE COUNTERTOP AND 6" BACKSPLASH PLAN.	
904 PROVIDE MARKERBOARD. REFER TO DETAIL 1/19/A10.02.	
905 PROVIDE FIRE SENSORIZER 24-1083C WITH 1-1/2" EASEL SIDE OF VALVE CERTIFICATION ATTACHED.	
906 PROVIDE D.F. BARRIER RAIL, 1"-0" EITHER SIDE OF PLUMBING FIXTURE. REFER TO DETAIL 24/A10.02.	
907 (E) EASEL TO REMAIN.	
908 PROVIDE CLOSURE PANEL WHERE EASEL REMOVED. REFER TO DETAIL 23/A10.02.	
909 REFURBISH (E) CABINETS. REFER TO SPECS.	
910 PROVIDE TILE BEHIND MIRROR.	
911 (E) TAGBOARD TO REMAIN.	
912 (E) PLUMBING FIXTURE TO REMAIN.	
913 (E) WINDOW TO REMAIN.	
914 PROVIDE WINDOWS.	
915 REMOVE (E) EASEL. PATCH WALL BEHIND TO MATCH (E) ADJACENT.	
916 PATCH AND REPAIR CERAMIC TILE TO MATCH (E) ADJACENT.	
917 PROVIDE FINISH TO MATCH (E) ADJACENT.	
918 PROVIDE WIREBEND. REFER TO ELECTRICAL DRAWINGS FOR ADDITIONAL INFO.	

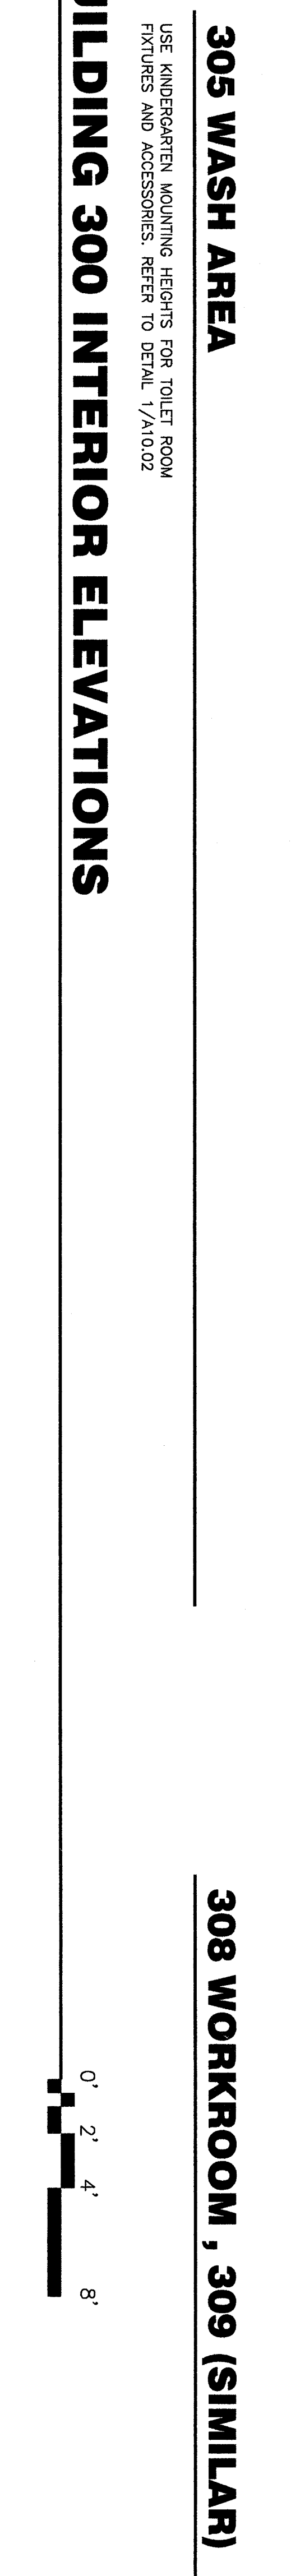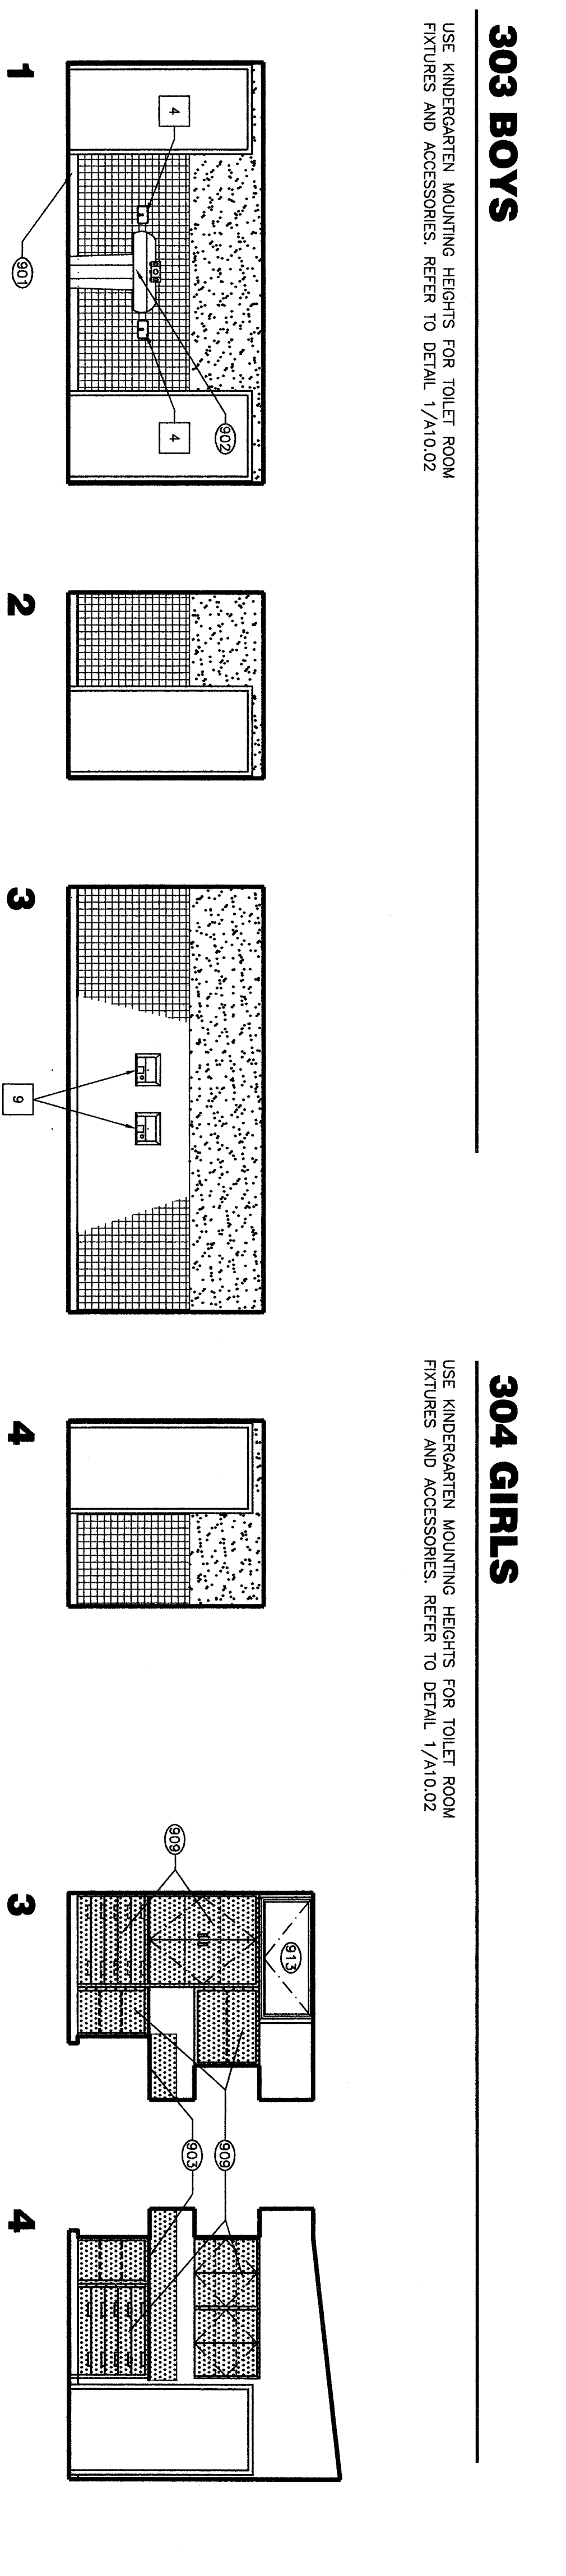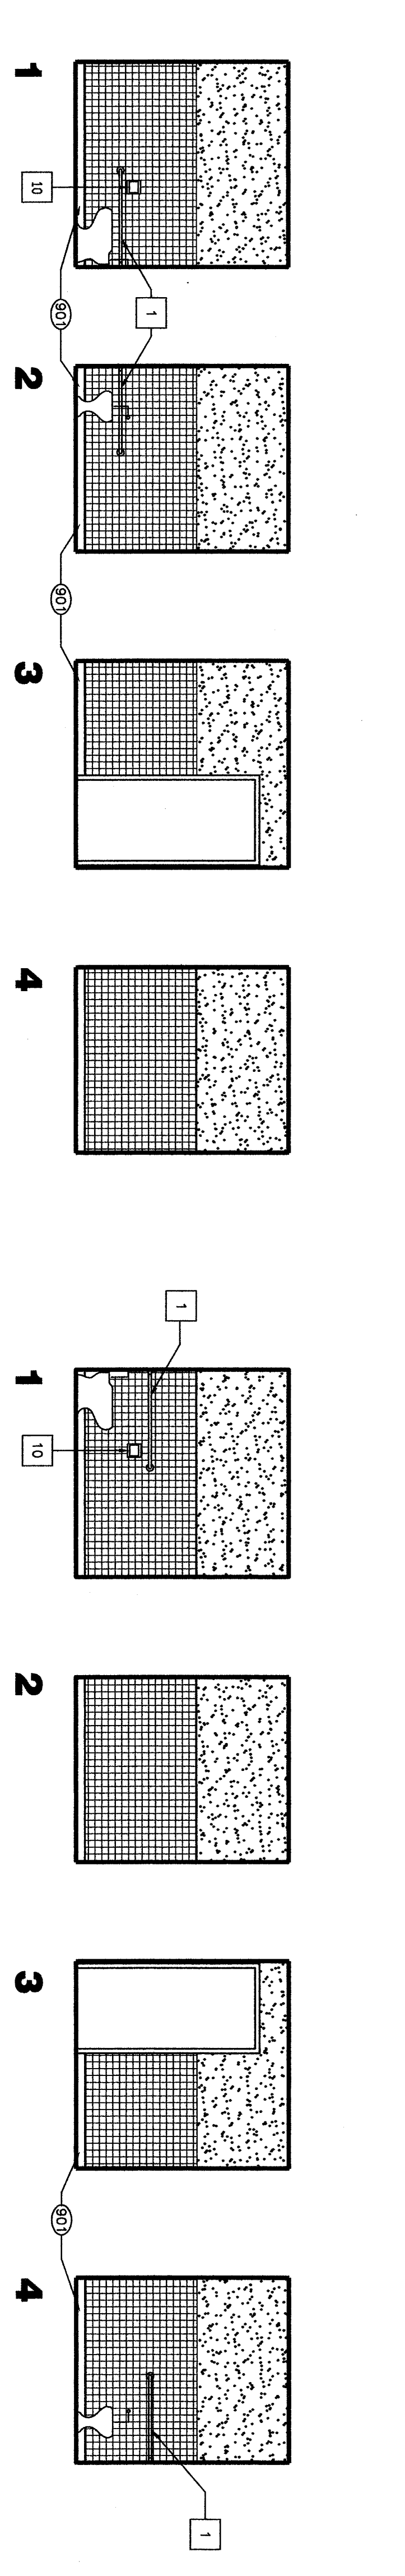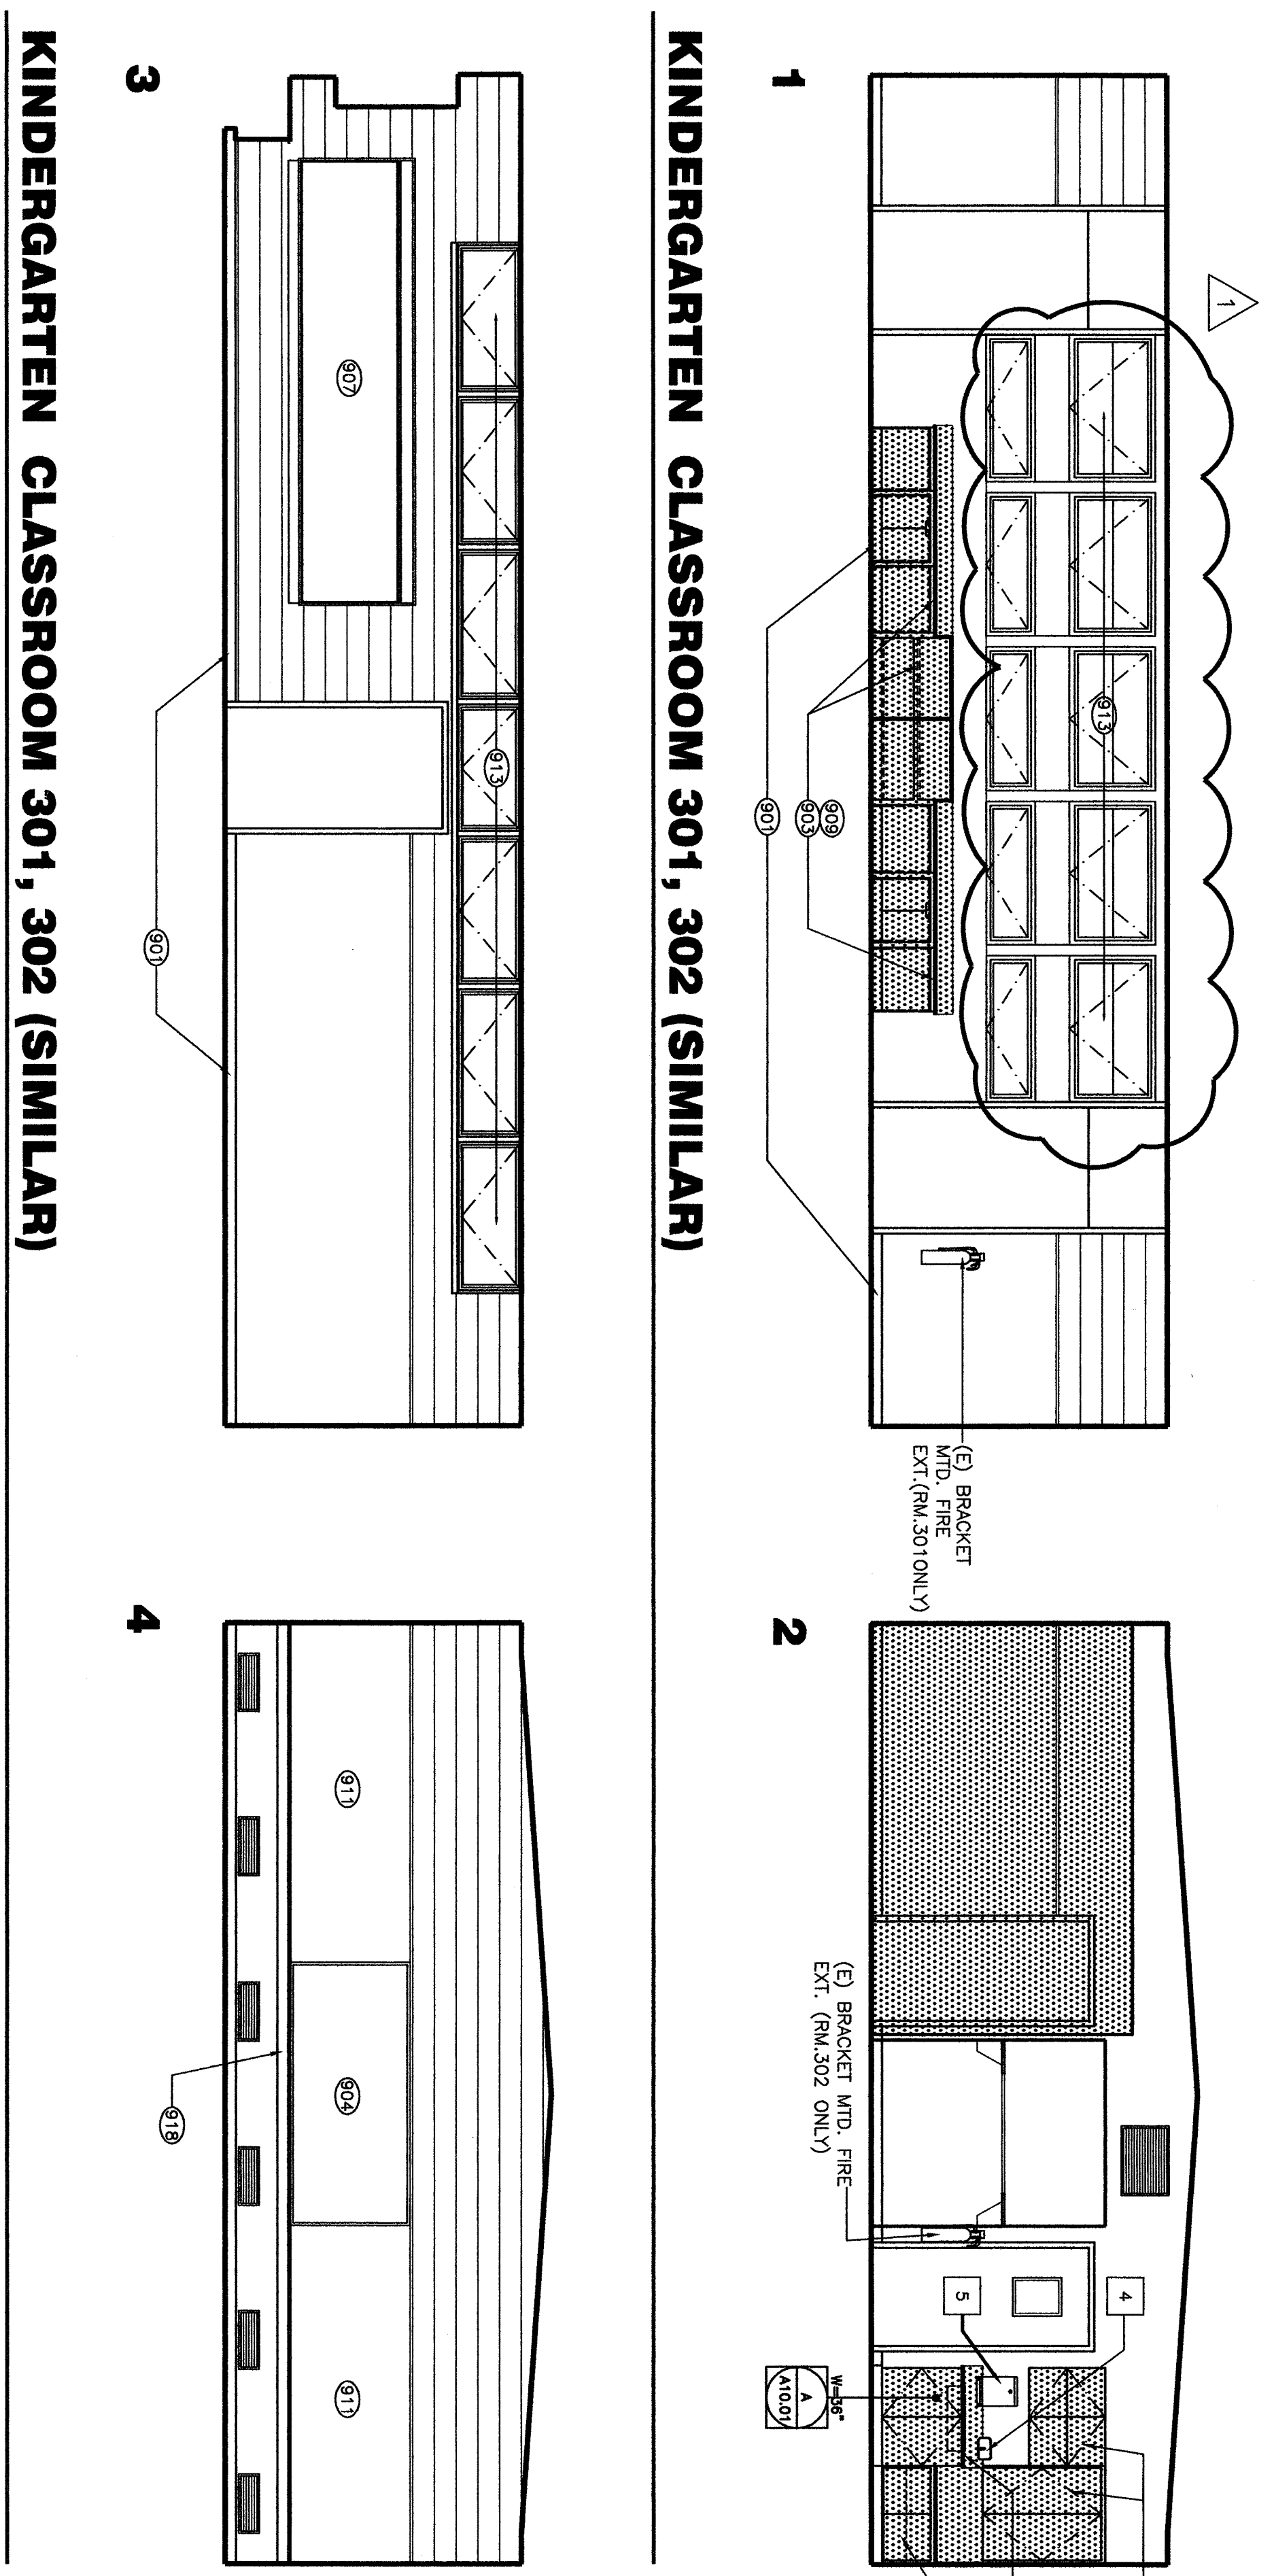

MATERIAL LEGEND	
	(E) WALL FINISH ENAMEL PAINT U.O.N.
	CERAMIC TILE
	PLASTER FINISH
	CMU

ACCESSORY LEGEND	
<input type="checkbox"/>	NOTE: ACCESSORIES IN THIS LIST MAY NOT NECESSARILY OCCUR ON THIS SHEET.
1	STAINLESS STEEL GRAB BAR. ATTACH PER DETAIL 11/A10.02
2	SEMI-RECESSED TOILET TISSUE DISPENSER. OWNER FURNISHED. CONTRACTOR INSTALLED.
3	STAINLESS STEEL FRAMED MIRROR WITH SHELF. SURFACE MOUNTED LIQUID SOAP DISPENSER. (2) MAX. HEADCATCHER
4	SURFACE MOUNTED TOILET-SEAT COVER DISPENSER.
5	SURFACE MOUNTED FRAMED MIRROR.
6	RECESSED FEMINE WIPKIN DISPOSAL.
7	ELECTRIC HAND DRYER.
8	SURFACE MOUNTED TOILET TISSUE DISPENSER (2 ROLL).
9	
10	

MODERNIZATION
FOR
COLONEL HOWARD NICHOLS SCHOOL
3401 RENEGADE AVE.
BAKERSFIELD, CA. 93306

BAKERSFIELD CITY SCHOOL DISTRICT

FILE NO.-13-8
SELECTION STATE
DW. NO. OF THE STATE ARCHITECT
PER. NO. 03-106664
AG. F.S. 03-SS
DATE 8-29-03

REVISIONS:

1	REV. DATE:	REVISION:
2		
3		
4		
5-17-07		OWNER REVISION


Version Date: 02-1-17
Version Date: 02-1-17

Job no. 8-26-03
date 8-26-03
drawn by DESAI
chk'd by R. TROST
©Copyright 2002

BUILDING 300 INTERIOR ELEVATIONS

9-12

BUILDING 300 INTERIOR ELEVATIONS

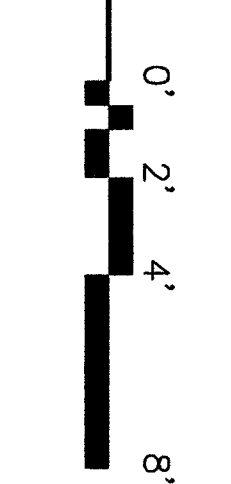

NOTE: REFER TO DETAILS 1/A10.02 AND 4/A10.02 FOR MOUNTING HEIGHTS AND LOCATIONS

