




ROOF FRAMING PLAN UNIT "A"
SCALE: 1/8" = 1'-0"

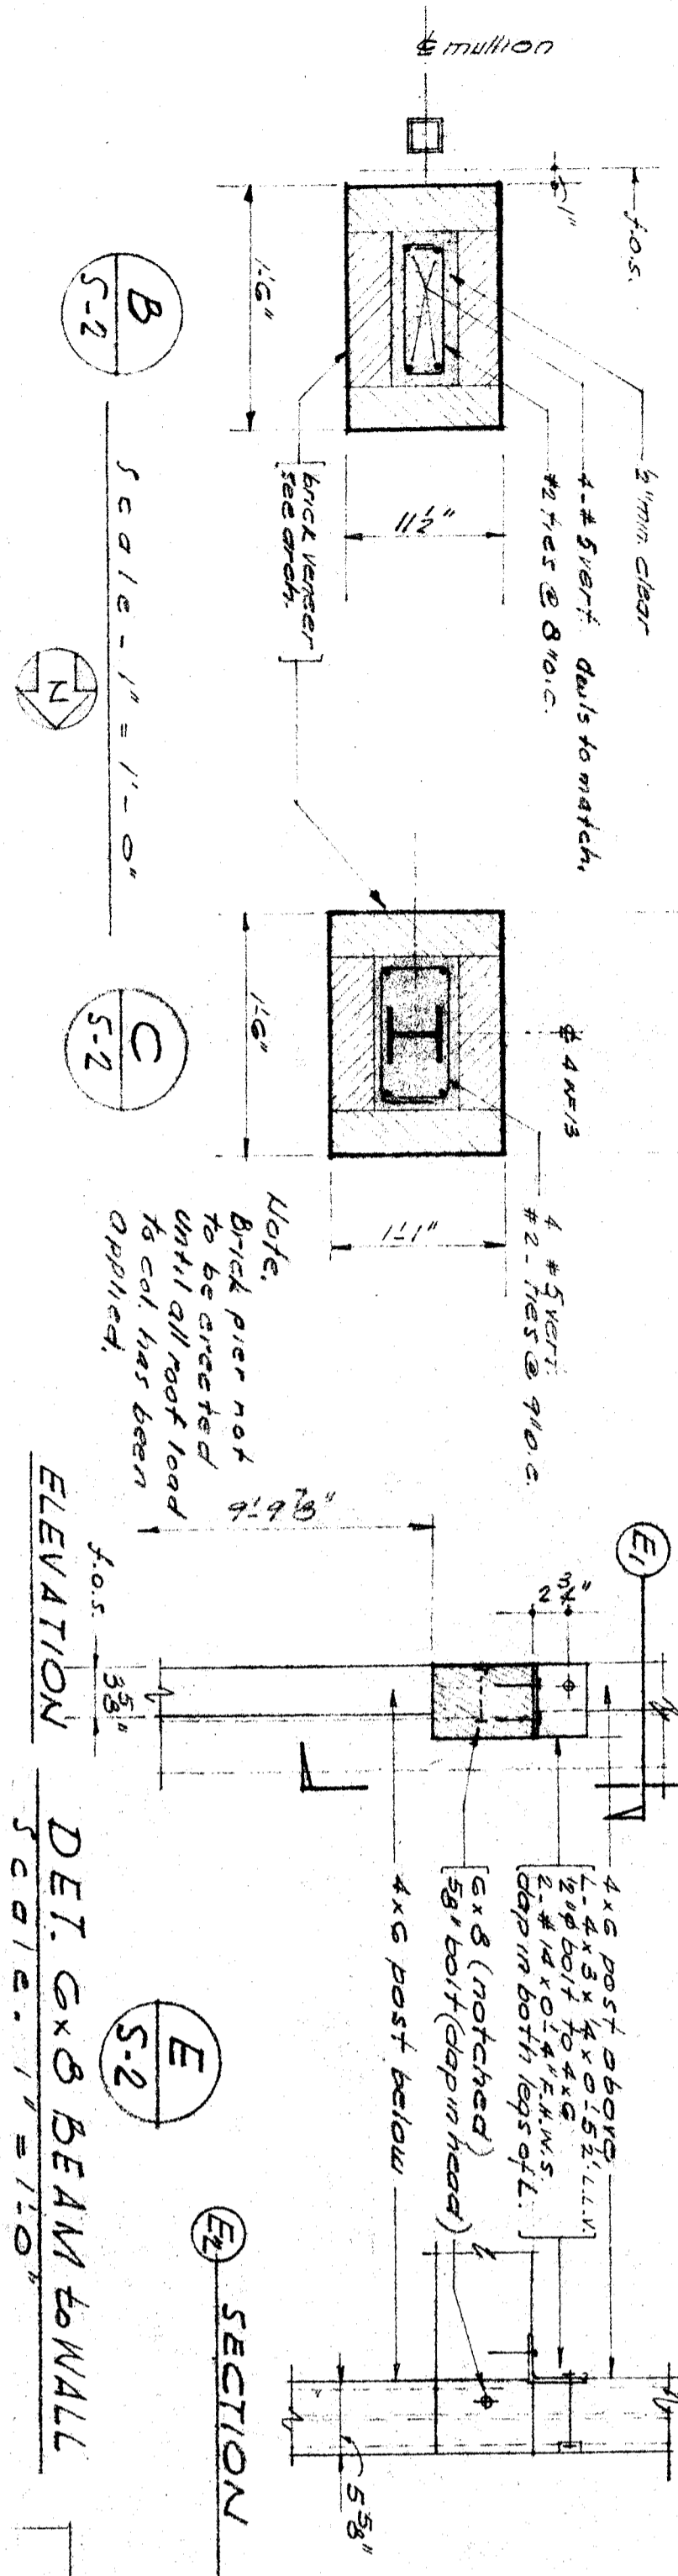

DET. G & B BEAM TO WALL
SCALE: 1/2" = 1'-0"

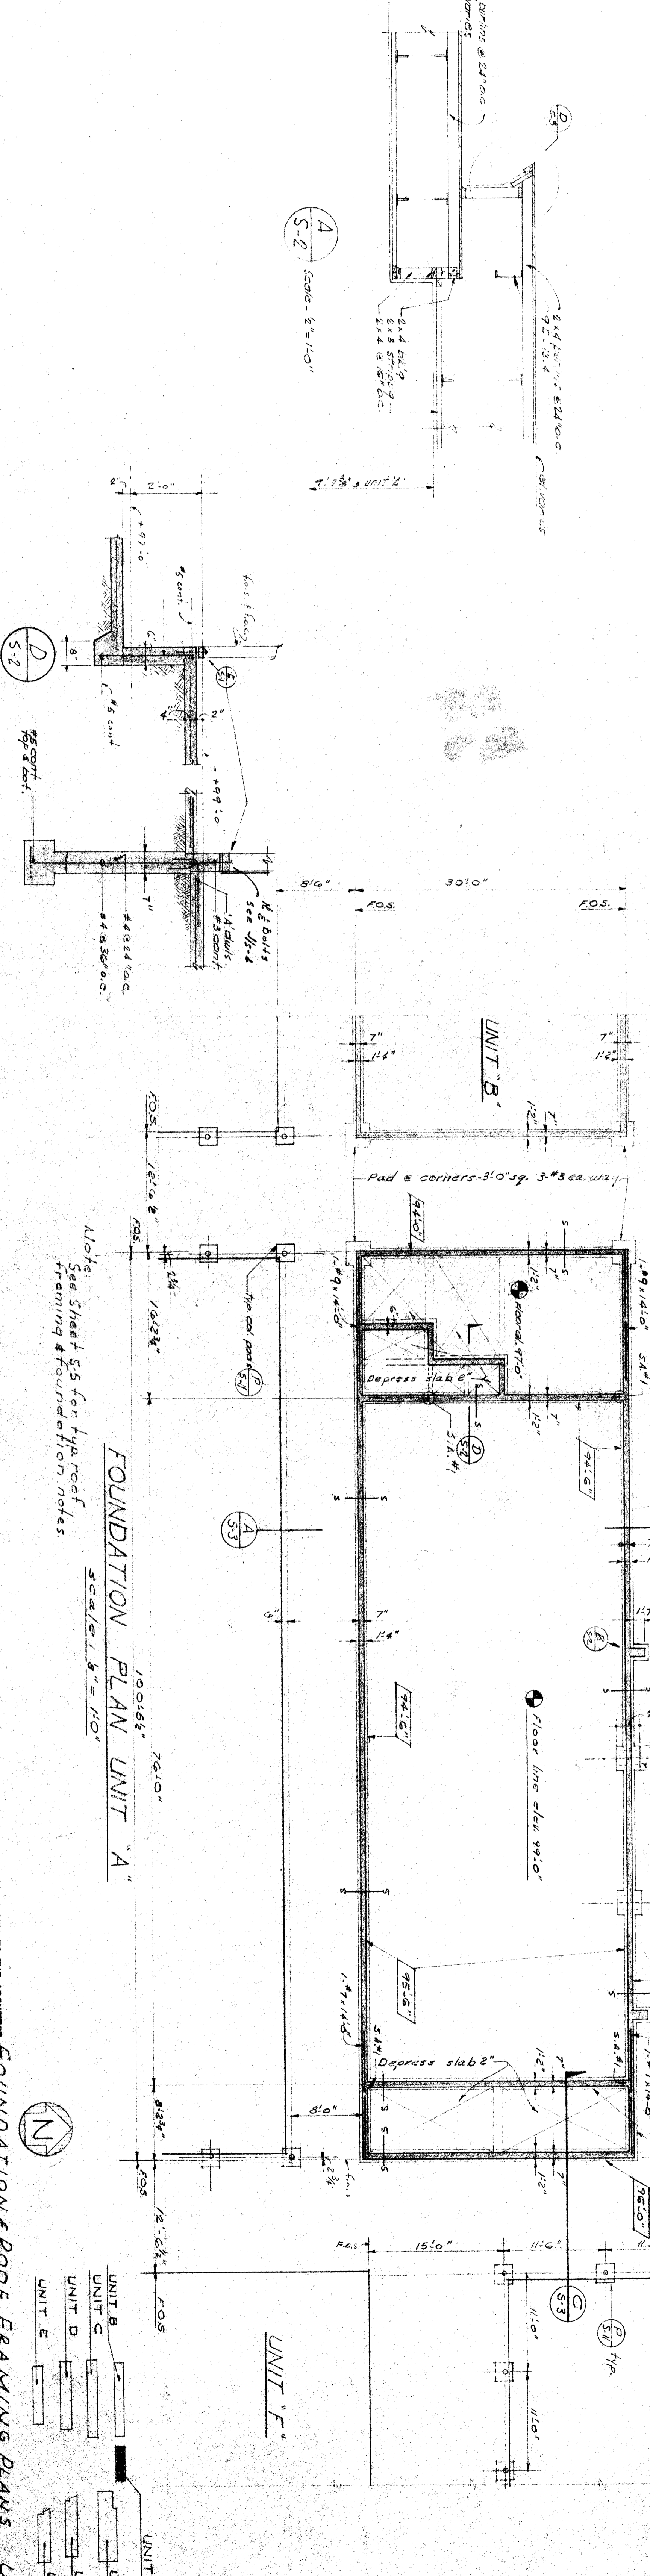

FOUNDATION PLAN UNIT "A"
SCALE: 1/8" = 1'-0"

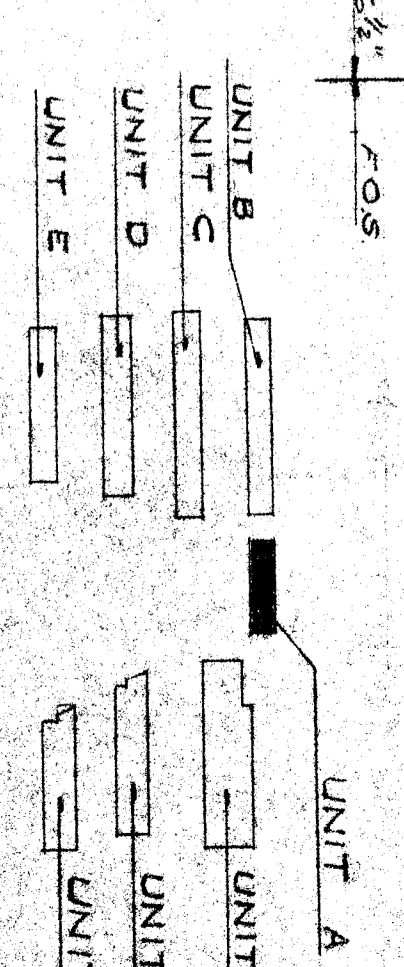

HILLMAN & NOWELL
 ARCHITECTS
 2015 1/2 St. Bakersfield, Calif.
 OFFICE OF SUPERINTENDENT OF SCHOOLS
 DEPARTMENT OF PUBLIC WORKS
 DIVISION OF ARCHITECTURE
 STATE OF CALIFORNIA
 BAKERSFIELD CITY SCHOOLS
 1600 K ST. BAKERSFIELD, CALIF.
 BOARD OF EDUCATION
 WASHINGTON JR. HIGH SCHOOL
 BAKERSFIELD NOBLE AVENUE
 CALIFORNIA
 ERNEST L. MCCOY A.I.A. ARCHITECT
 2015 1/2 St. Bakersfield, Calif.

CHECK AND VERIFY ALL DIMENSIONS AND CONDITIONS AT JOB SITE BEFORE PROCEEDING WITH THE WORK. REPORT ANY DISCREPANCIES TO THE ARCHITECT.
 FOUNDATION & ROOF FRAMING PLANS UNIT "A"
 DATE: _____
 APPROVED: _____
 DATE: _____
 DRAWN BY: _____
 CHECKED BY: _____
 SHEET NO. _____