


HANDRAIL ATTACHMENT TO BUILDING

SCALE: 1" = 1'-0"

RAMP AND LANDING AT BUILDING

SCALE: 1/2" = 1'-0"

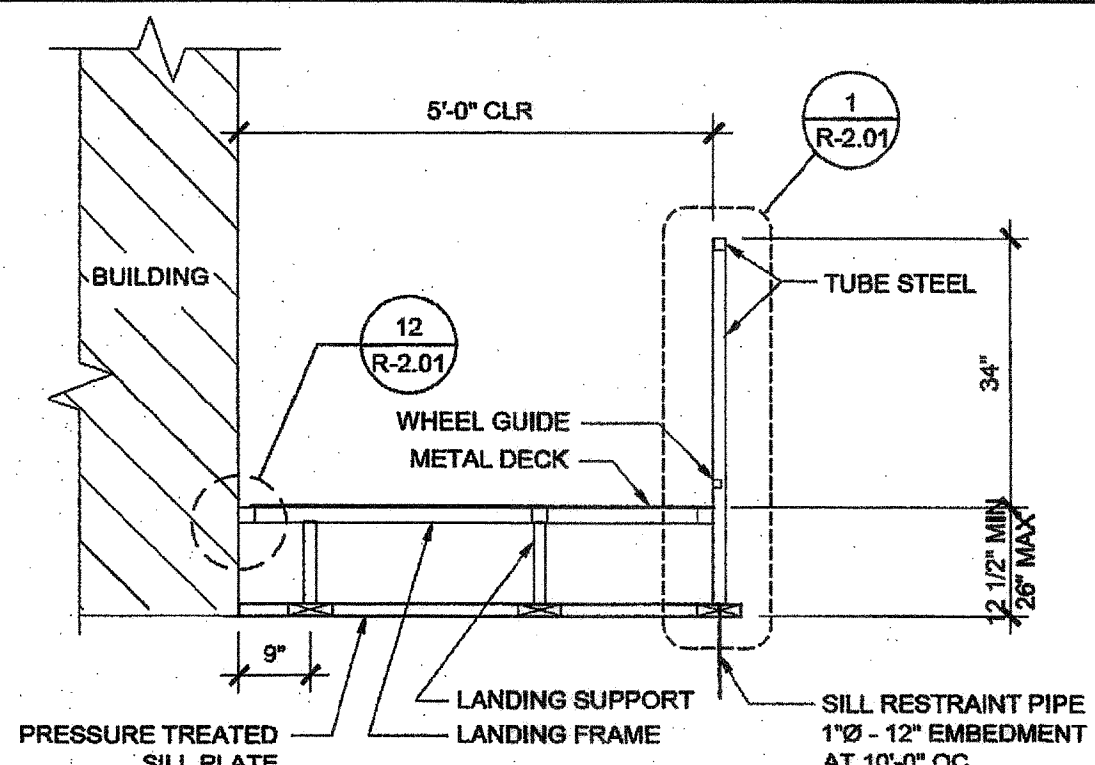


SECTION AT LANDING

SCALE: 1/2" = 1'-0"

RAMP AND LANDING ELEVATION

SCALE: 1/2" = 1'-0"

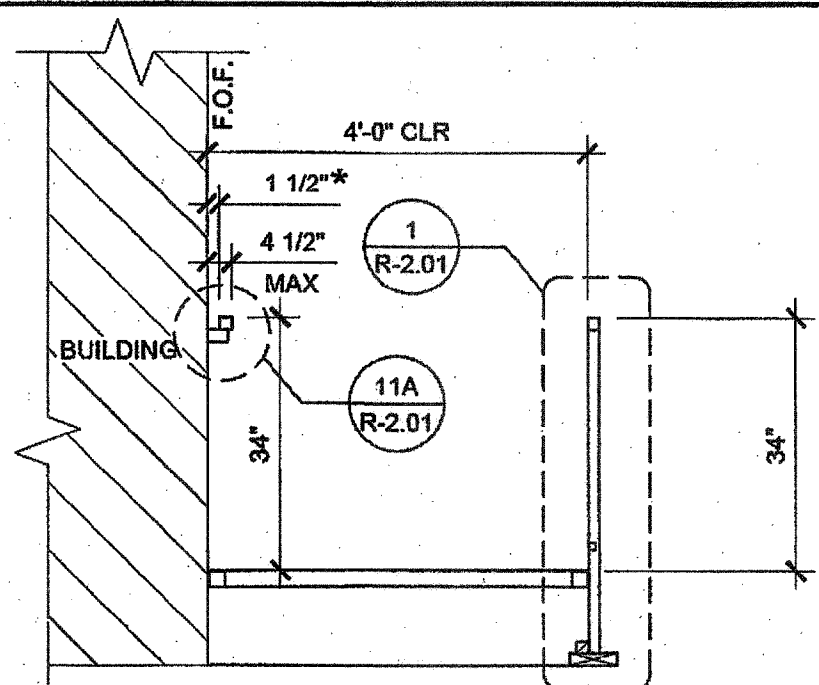


NOTE (a)
1. ALL HANDRAIL SURFACES SHALL BE SMOOTH WITH NO SHARP CORNERS, PER CBC 11B-505.8 WALL TO BE SMOOTH AND TO EXTEND 8" ABOVE HANDRAIL.

SECTION AT RAMP

SCALE: 1/2" = 1'-0"

RAMP FRAMING PLAN

SCALE: 1/2" = 1'-0"

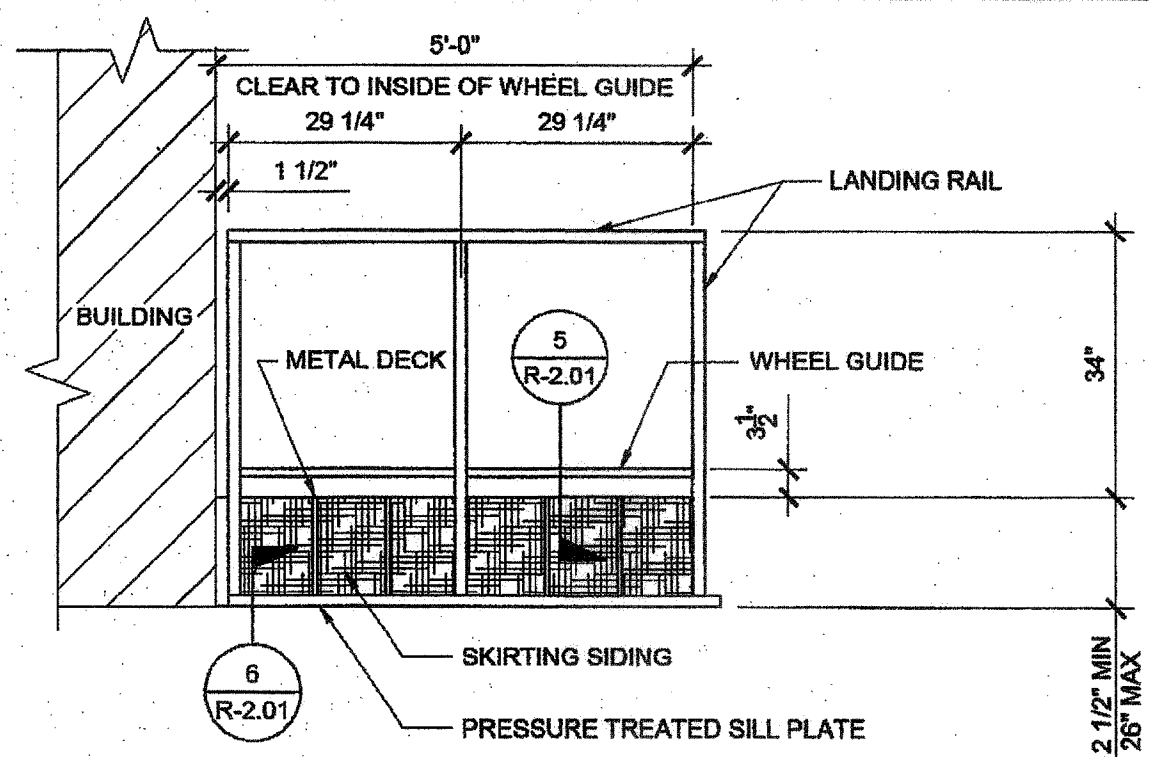


LANDING ELEVATION

SCALE: 1/2" = 1'-0"

SECTION AT RAMP AND LANDING

SCALE: 1/2" = 1'-0"

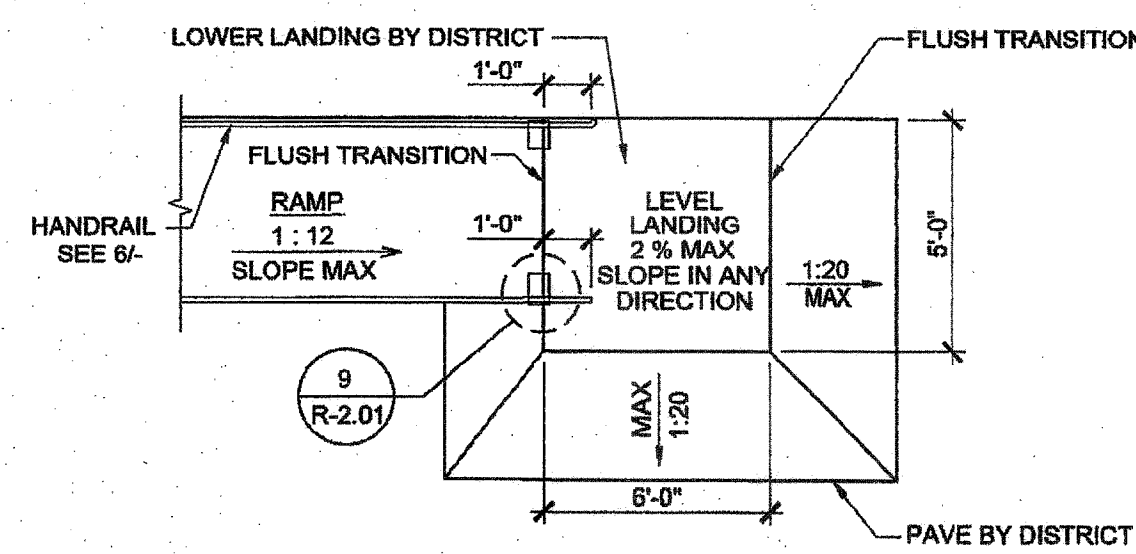






NOTE:
1. 1:20 TRANSITION OFF OF LOWER LANDING REQUIRES NO HANDRAILS.
2. TRANSITIONS EXCEEDING 1:20 BUT NOT TO EXCEED 1:12 REQUIRE REMOVAL OF 12" HANDRAIL EXTENSION AND ADDITIONAL HANDRAILING BY DISTRICT.
(THIS CONDITION REQUIRES A SITE SPECIFIC DETAIL PROVIDED BY ARCHITECT TO DEMONSTRATE ACCESSIBLE RAMP.)

RAMP TRANSITION

SCALE: NTS


SILL PLAN FOR RAMP AND LANDING

SCALE: 1/2" = 1'-0"

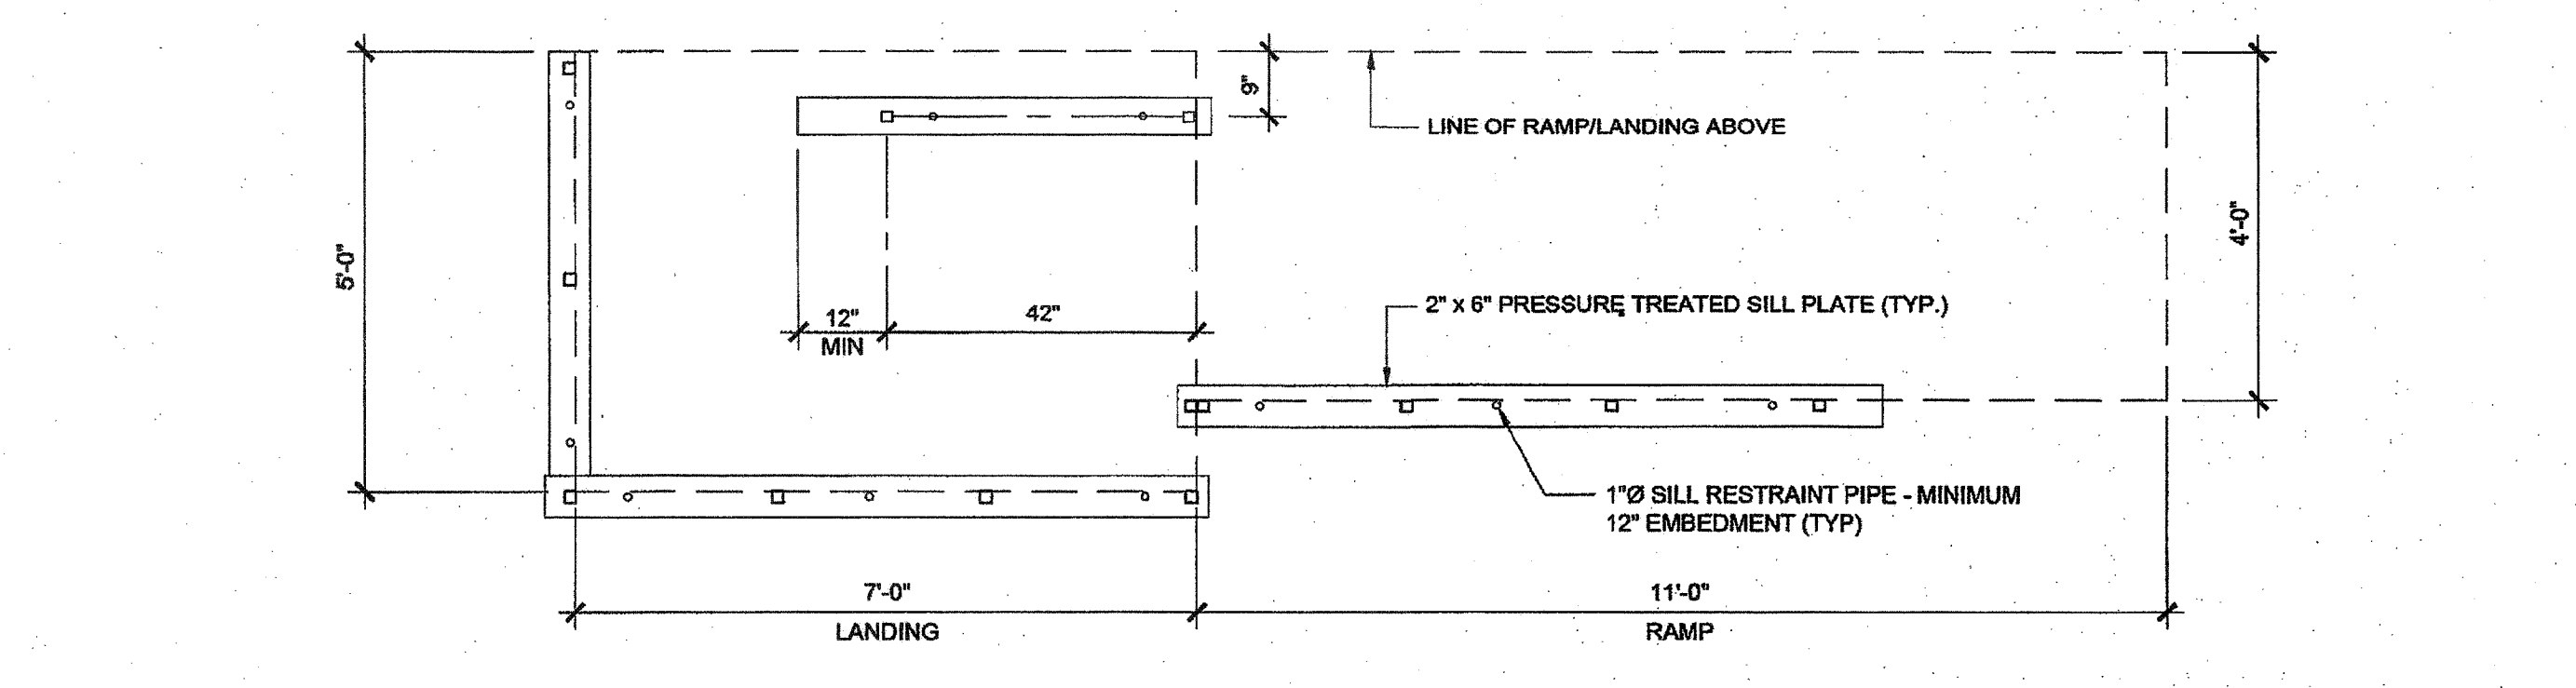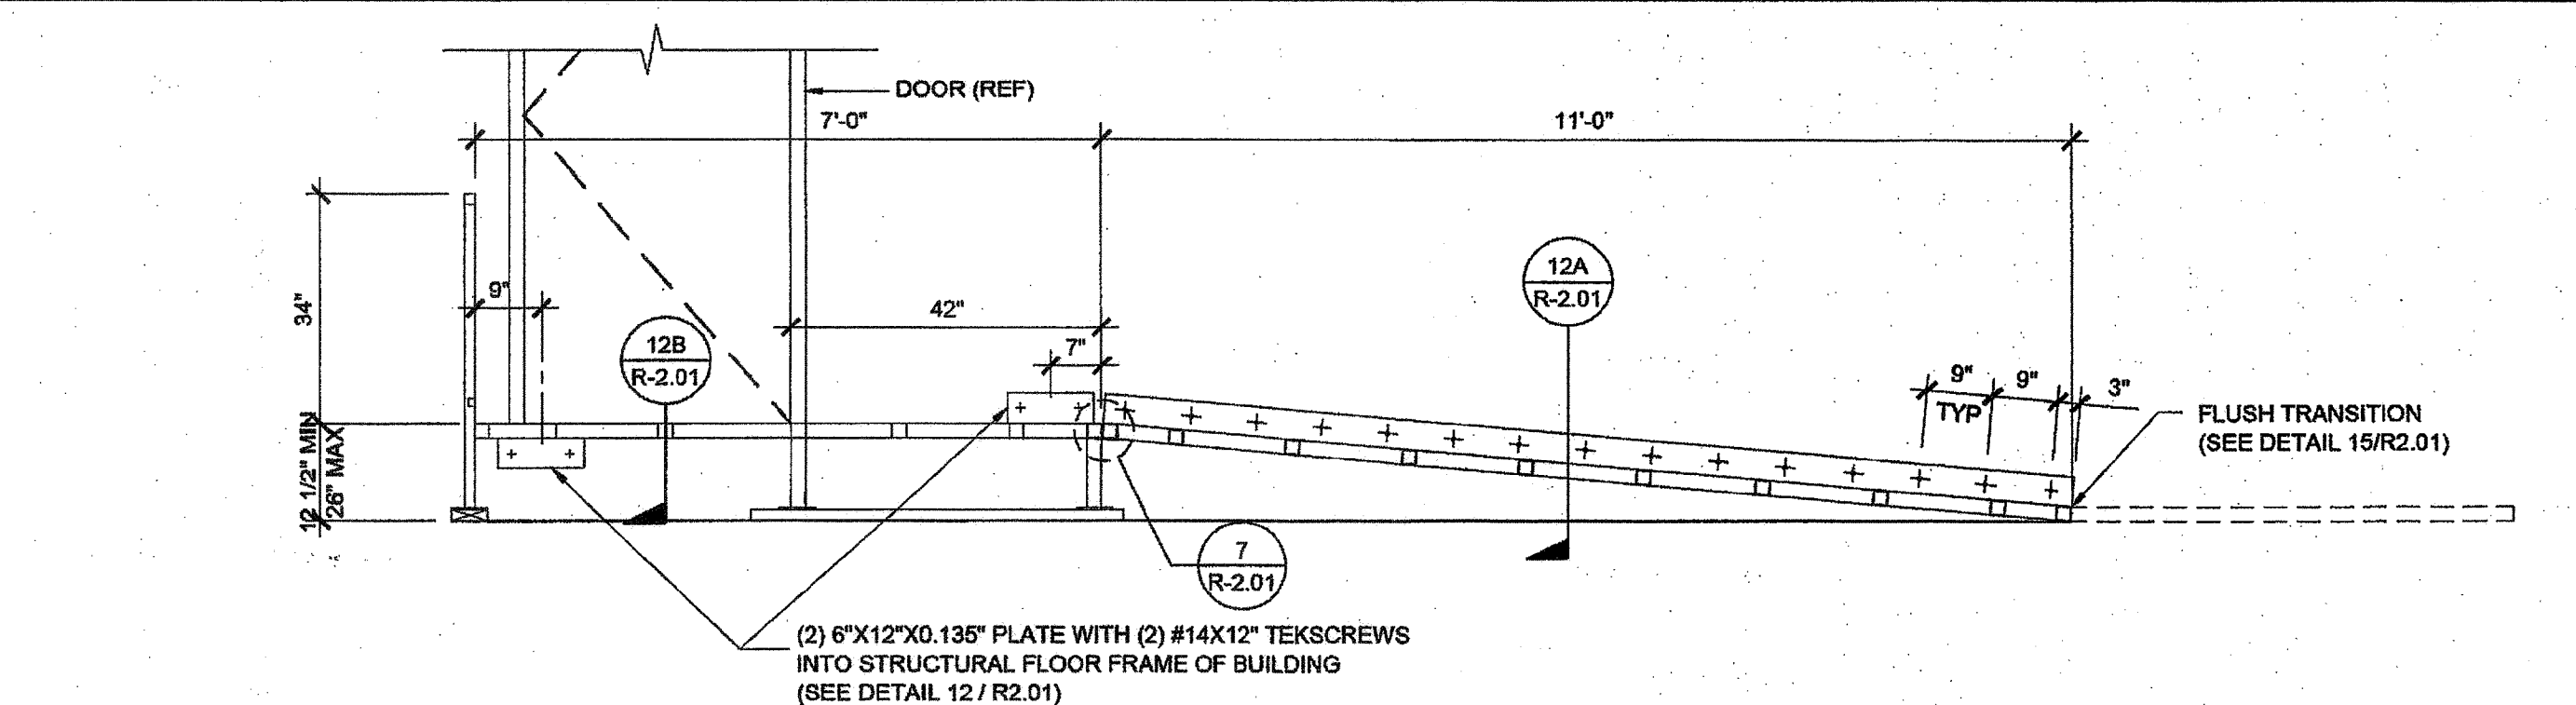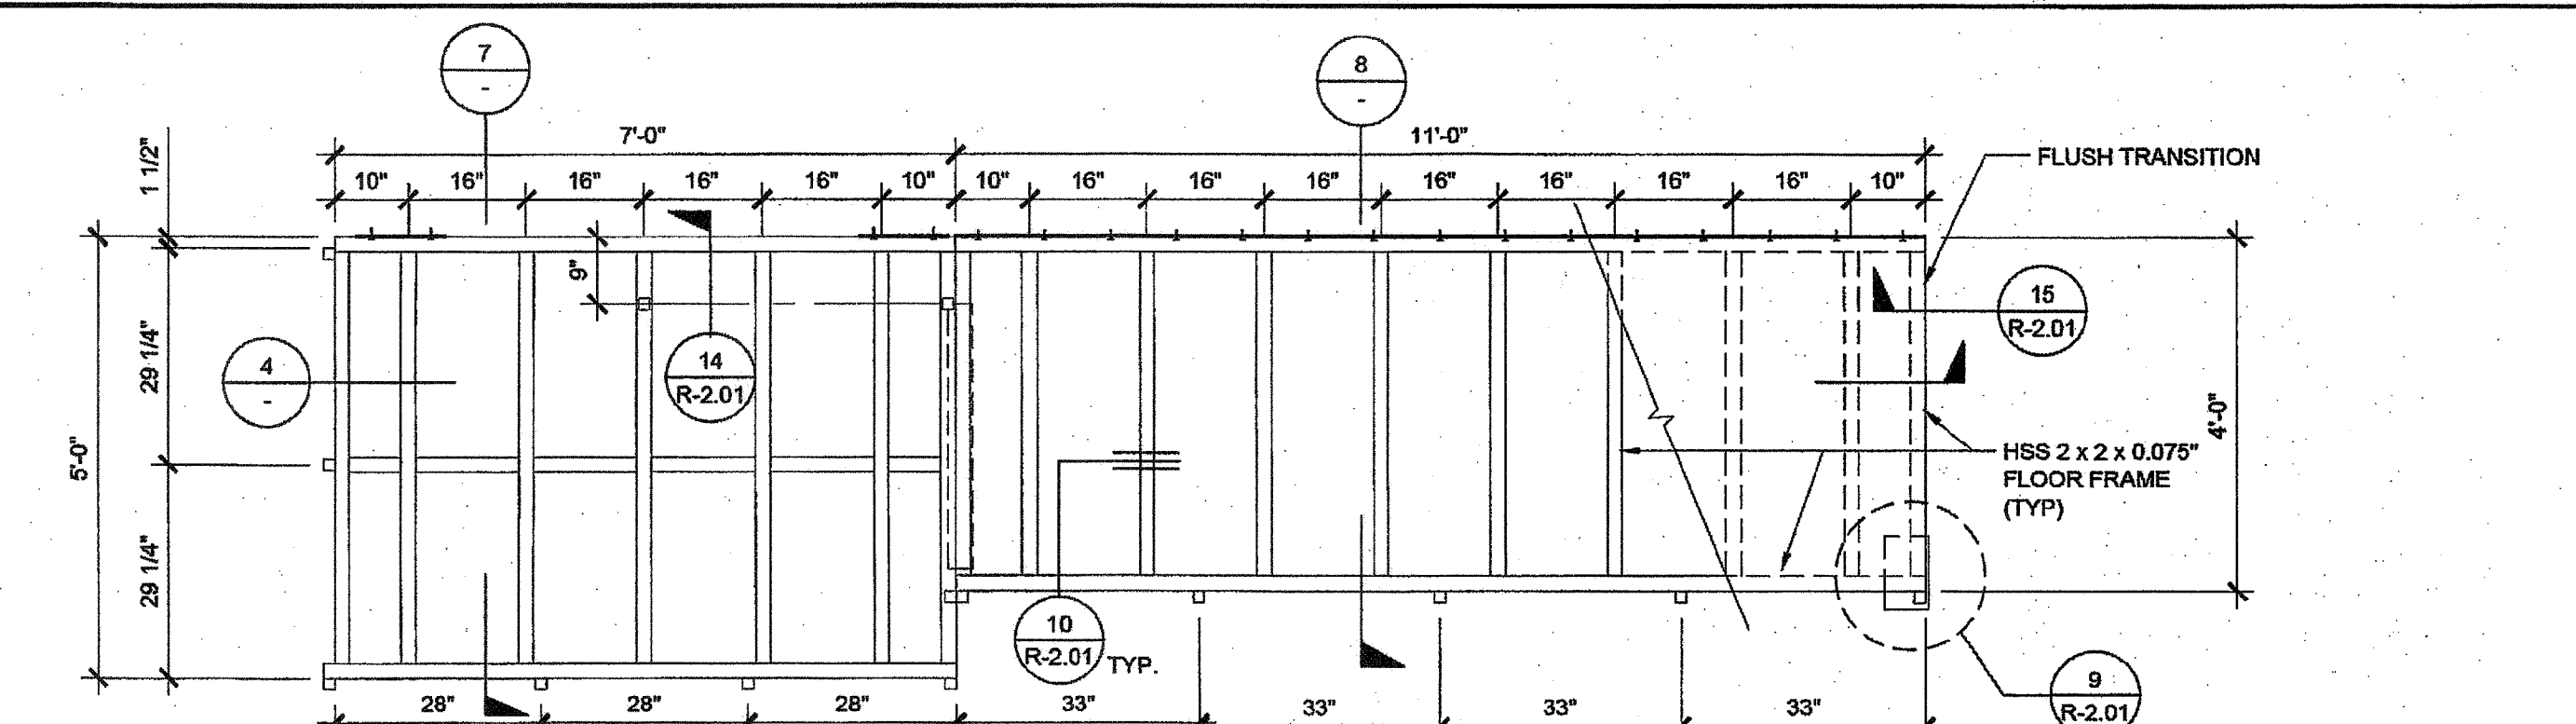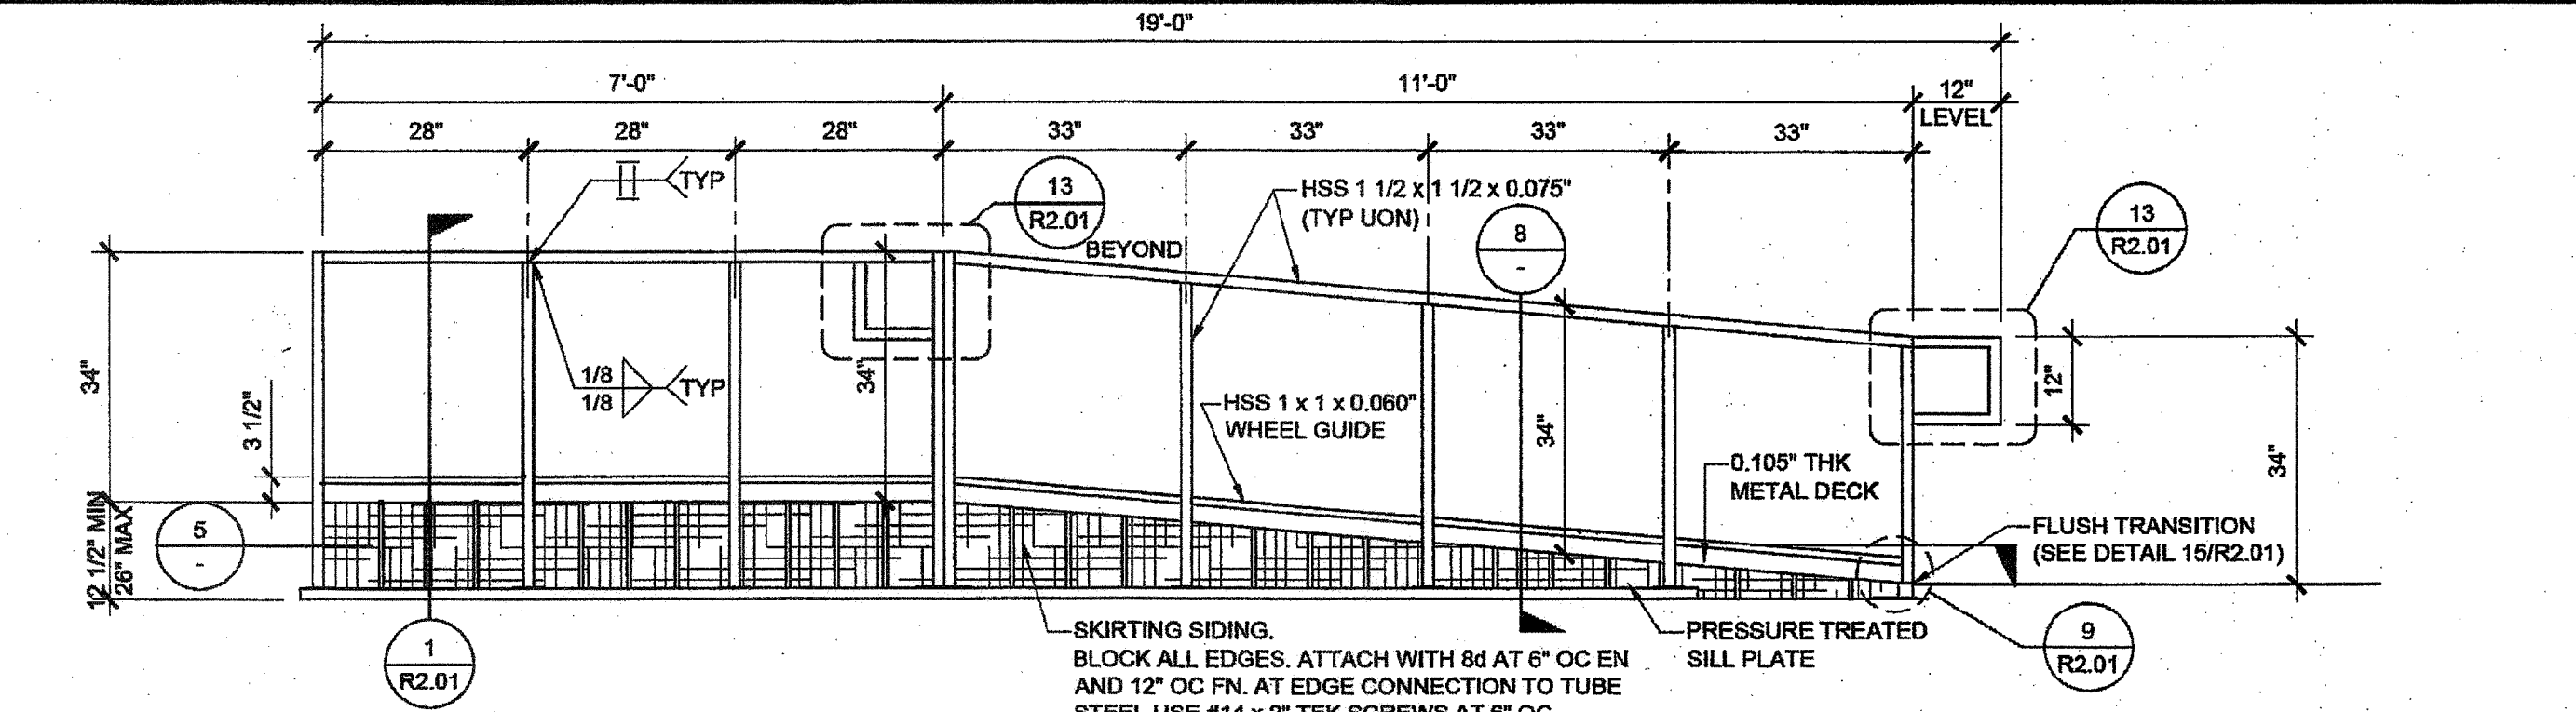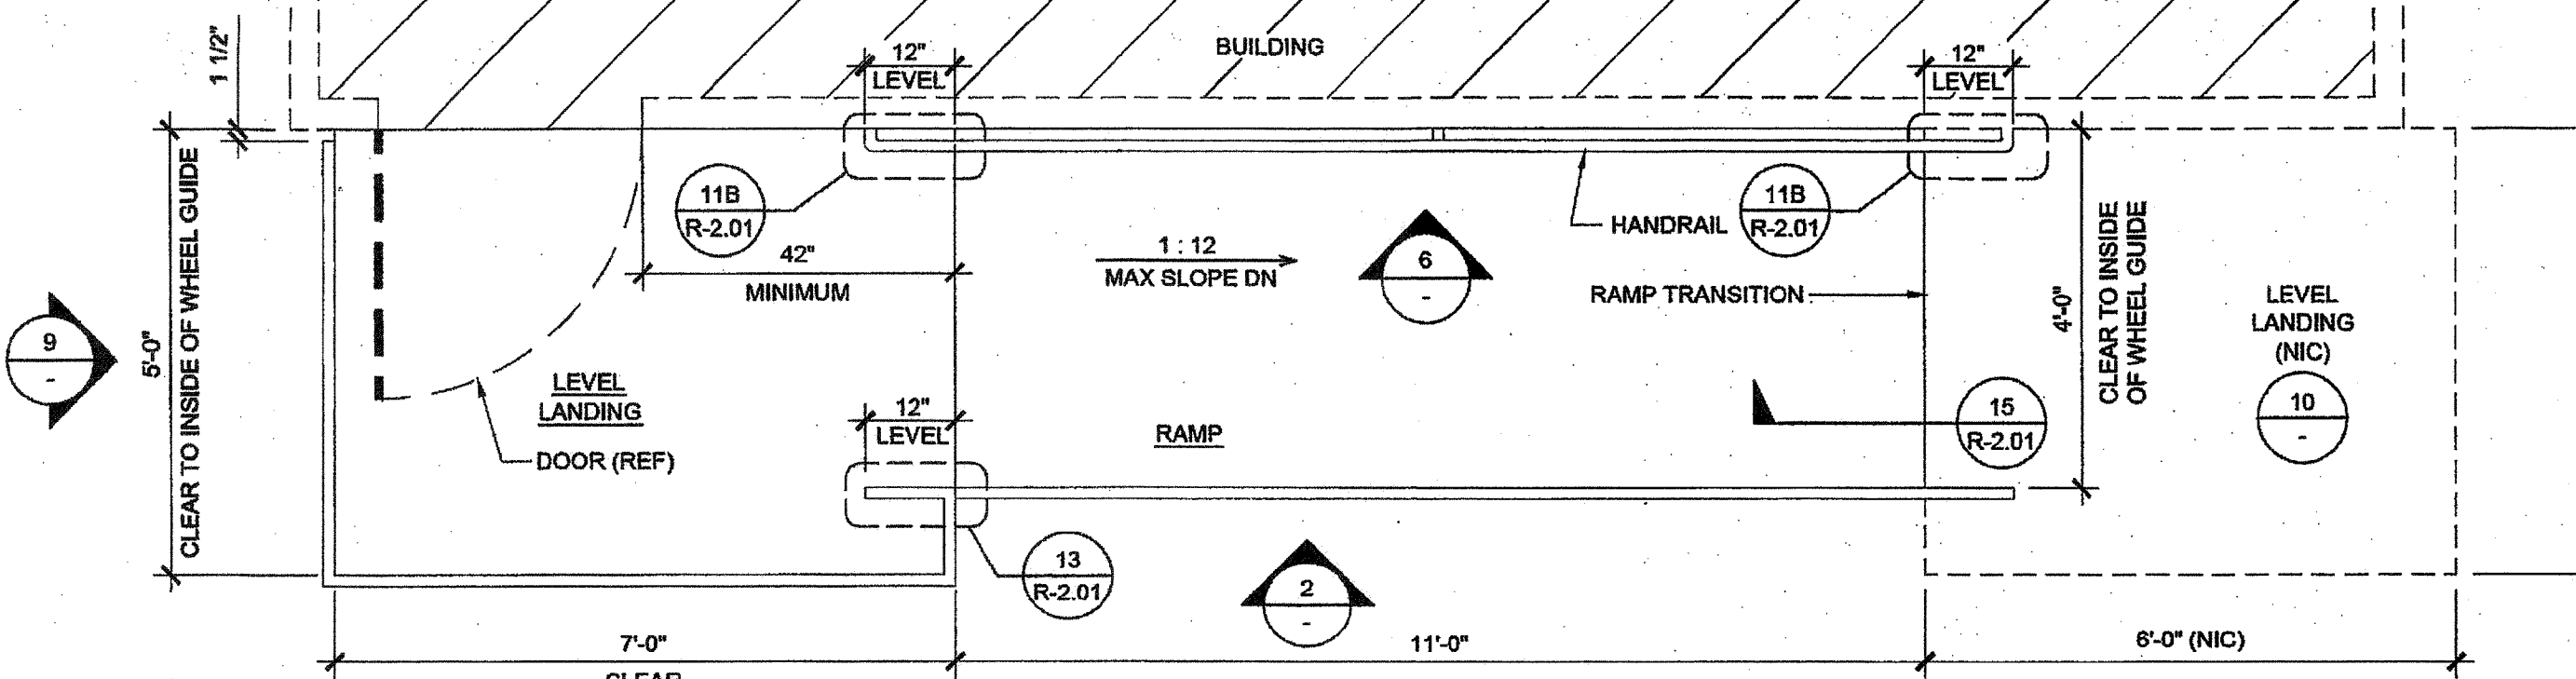

THESE DRAWINGS AND ALL MATERIAL CONTAINED HEREIN ARE THE PROPERTY OF SILVERCREEK INDUSTRIES, INC (SCI Inc) AND SHALL NOT BE REPRODUCED, COPIED OR OTHERWISE DISPOSED OF DIRECTLY OR INDIRECTLY AND SHALL NOT BE USED IN WHOLE OR IN PART TO ASSIST IN THE MAKING OF OR FOR THE PURPOSE OF FURNISHING ANY INFORMATION FOR THE MAKING OF DRAWINGS, PRINTS, APPARATUS OR PARTS THEREOF WITHOUT THE FULL KNOWLEDGE AND WRITTEN CONSENT OF SCI Inc. ALL PATENTABLE MATERIAL CONTAINED HEREIN AND ORIGINATING WITH SCI Inc SHALL BE THE PROPERTY OF SCI Inc

SILVER CREEK INDUSTRIES, INC.

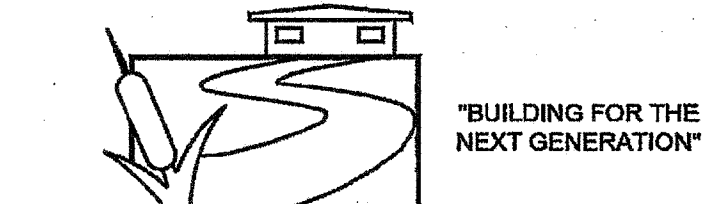

SILVER CREEK


2830 BARRETT AVE PERRIS, CALIFORNIA 92571
PHONE: 951-943-5393 FAX: 951-943-2211

PROJECT NAME:

24x40 STOCKPILE OFFICE BUILDING

SHEET TITLE:

RAMP LANDING

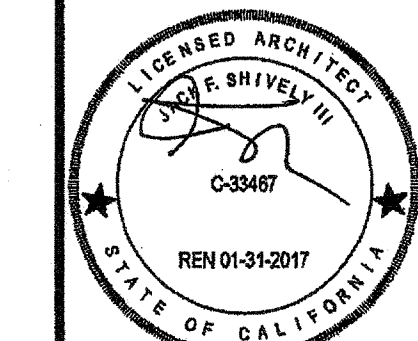

ARCHITECT OF RECORD
SUBMISSION DATE
FILE # 15-6
IDENTIFICATION STAMP
DIV. OF THE STATE ARCHITECT
OFFICE OF REGULATION SERVICES
03-118270
AC. FL. SS. CL.
DATE NOV - 8 2017
TRACKING #: 63221-230

PROJECT SPECIFIC STATE AGENCY APPROVAL

IDENTIFICATION STAMP
DIV. OF THE STATE ARCHITECT
04 118284
ACS FL. SS. RPF
DATE MAY 18 2017

ORIGINAL PC STATE AGENCY APPROVAL

PRE-CHECK (PC) DOCUMENT
A SEPARATE SUBMITTAL IS REQUIRED FOR CONSTRUCTION PERMITS
IDENTIFICATION STAMP
DIV. OF THE STATE ARCHITECT
OFFICE OF REGULATION SERVICES
PC 04-114102
AC. FL. SS. RPF
DATE AUG - 4 2015

REVISIONS

SILVER CREEK INDUSTRIES
24' x 40' PC - 2:12 PITCH
PROJECT NO:
DRAWN BY:
SCALE: AS NOTED
DATE: 01-30-15
P.C. SHEET NUMBER

R-1.01