

THESE DRAWINGS AND ALL MATERIAL CONTAINED HEREIN ARE THE PROPERTY OF SILVERCREEK INDUSTRIES, INC (SCI Inc) AND SHALL NOT BE REPRODUCED, COPIED OR OTHERWISE DISPOSED OF DIRECTLY OR INDIRECTLY AND SHALL NOT BE USED IN WHOLE OR IN PART TO ASSIST IN THE MAKING OF OR FOR THE PURPOSE OF FURNISHING ANY INFORMATION FOR THE MAKING OF DRAWINGS, PRINTS, APPARATUS OR PARTS THEREOF WITHOUT THE FULL KNOWLEDGE AND WRITTEN CONSENT OF SCI Inc. ALL PATENTABLE MATERIAL CONTAINED HEREIN AND ORIGINATING WITH SCI Inc SHALL BE THE PROPERTY OF SCI Inc

SILVER CREEK INDUSTRIES, INC.



195 EAST MORGAN FERRIS, CALIFORNIA 92571
PHONE: 951-943-5393 FAX: 951-943-2211

PROJECT NAME:




CLASS LEASING CLASSROOM BLDG'S

SHEET TITLE:

RAMP LANDING



FEB 26 2016 REVISED
DATE NOV 2 2011

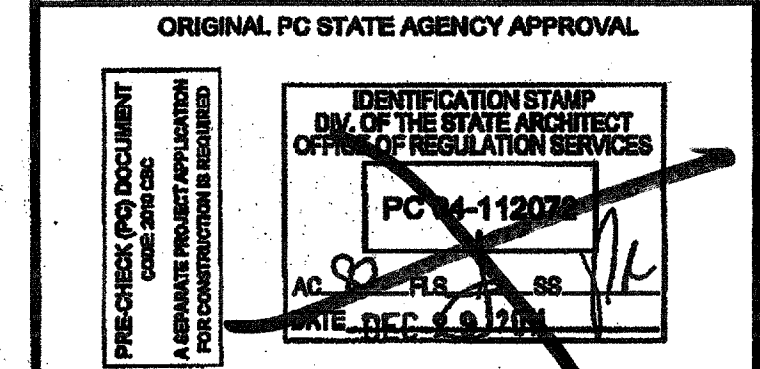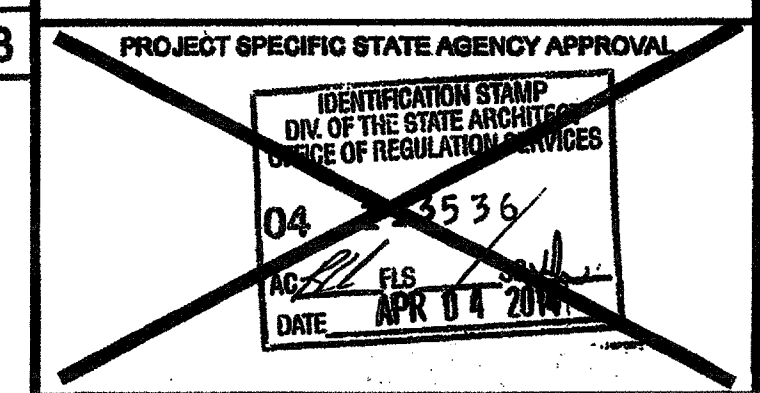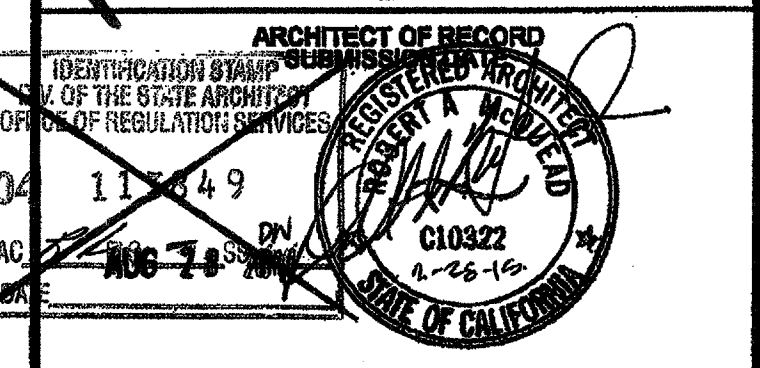


REVISIONS


SILVER CREEK INDUSTRIES
24' x 40' PC

PROJECT NO:
DRAWN BY:
SCALE: AS NOTED
DATE: 12-23-11
P.C. SHEET NUMBER


R-1.01 STKP 126

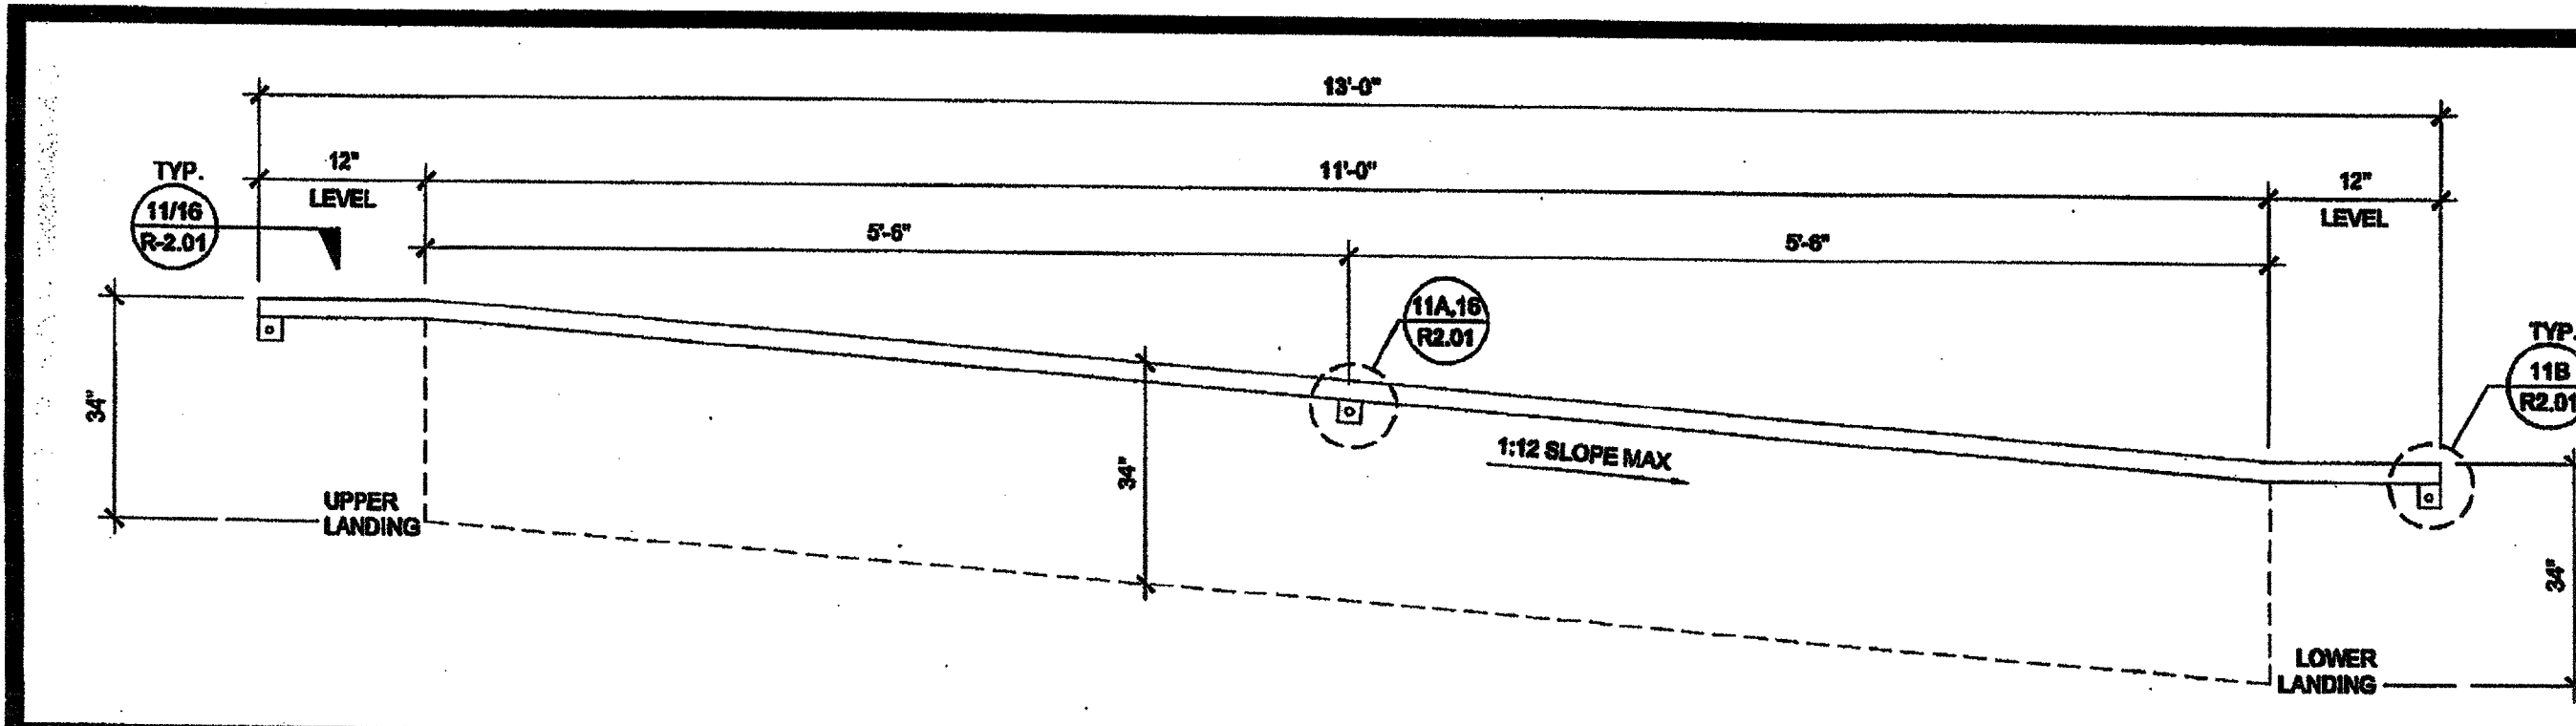


HANDRAIL ATTACHMENT TO BUILDING SCALE: 1" = 1'-0" 6

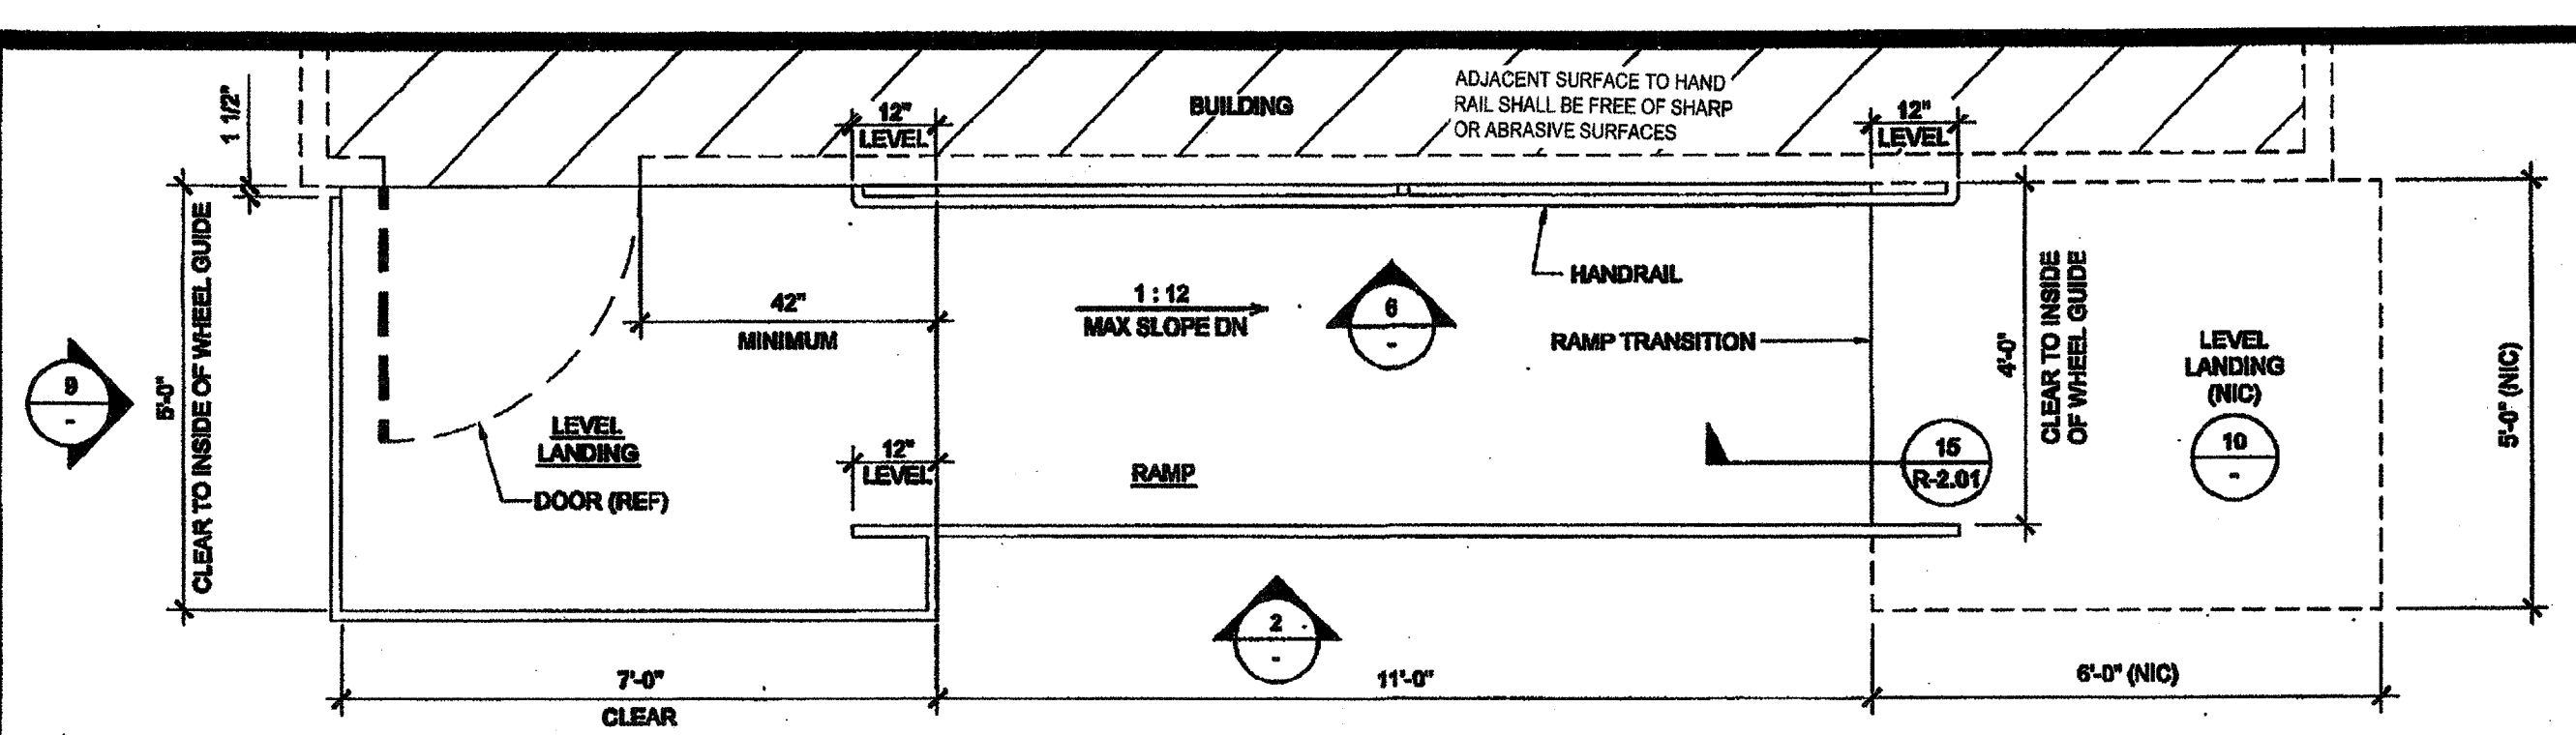


RAMP AND LANDING AT BUILDING SCALE: 1/2" = 1'-0" 1

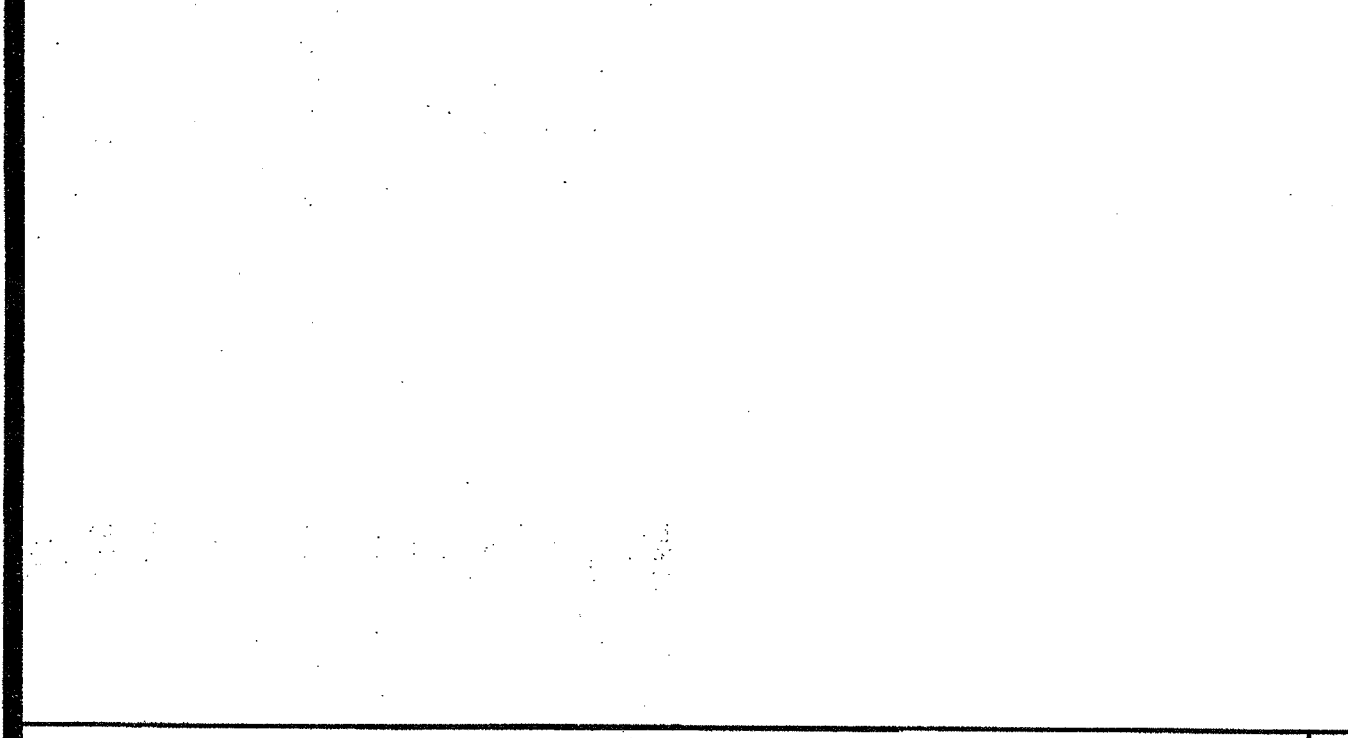


SECTION AT LANDING SCALE: 1/2" = 1'-0" 7

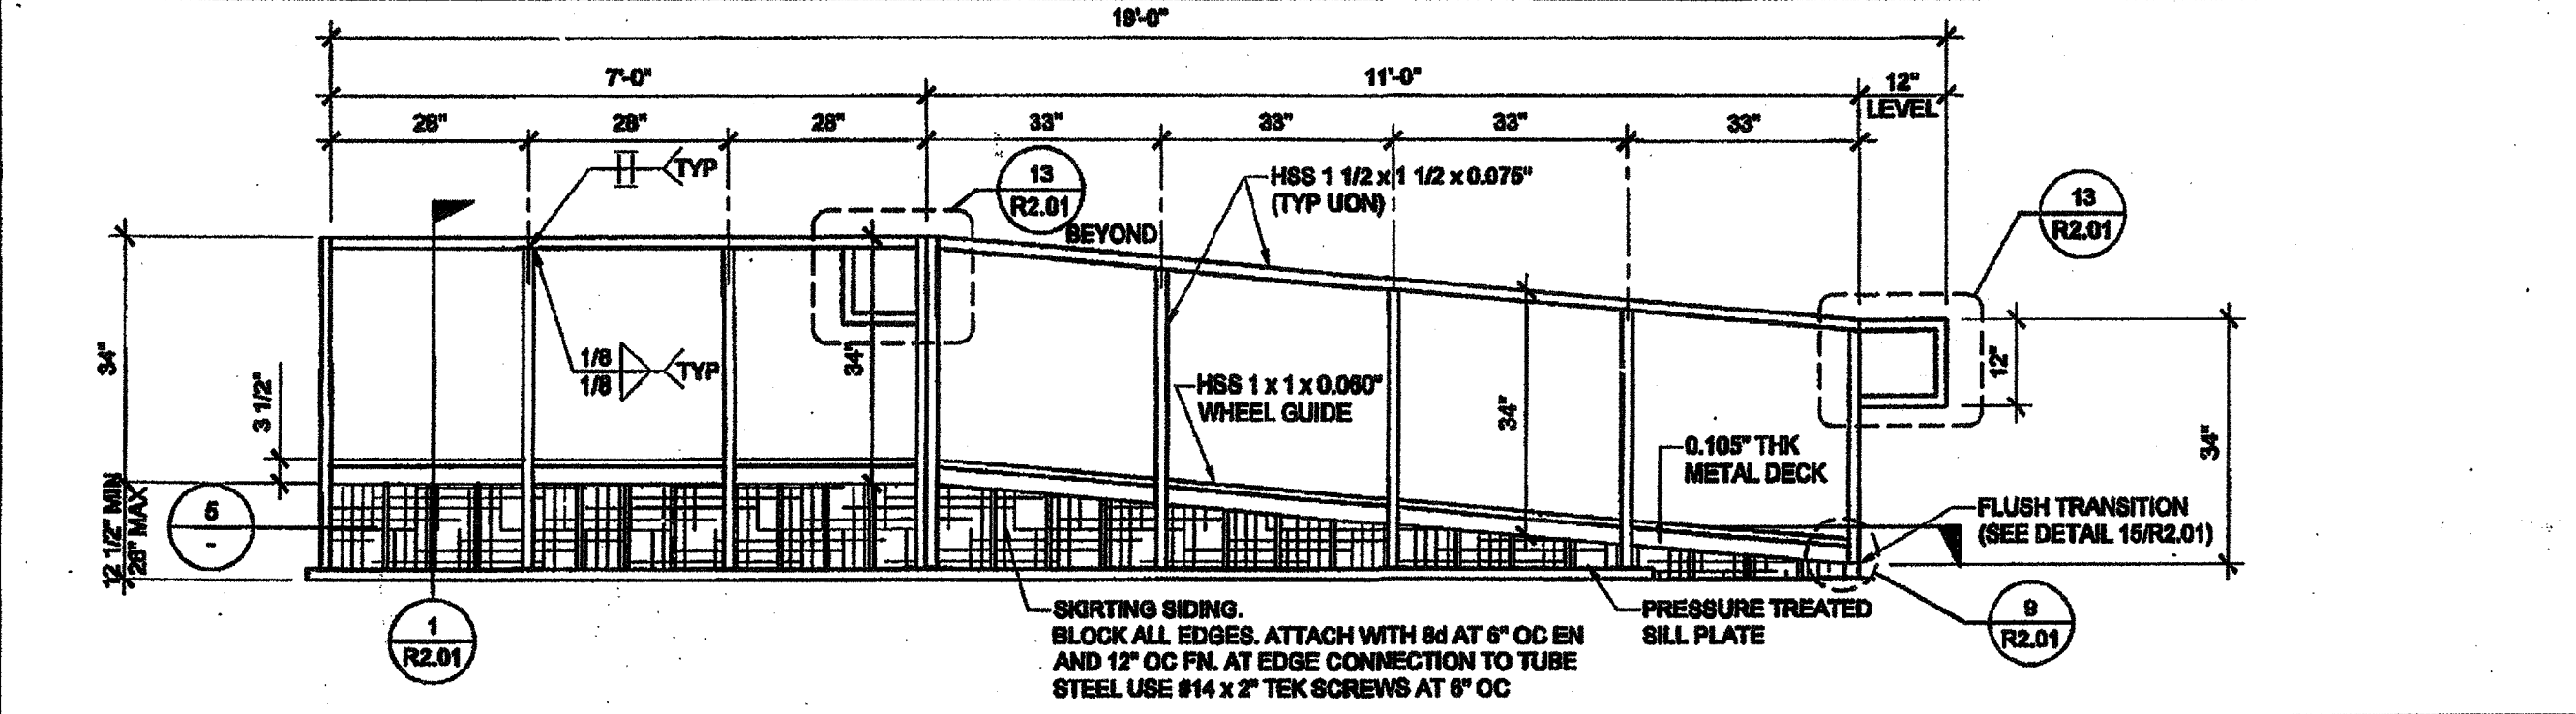


RAMP AND LANDING ELEVATION SCALE: 1/2" = 1'-0" 2

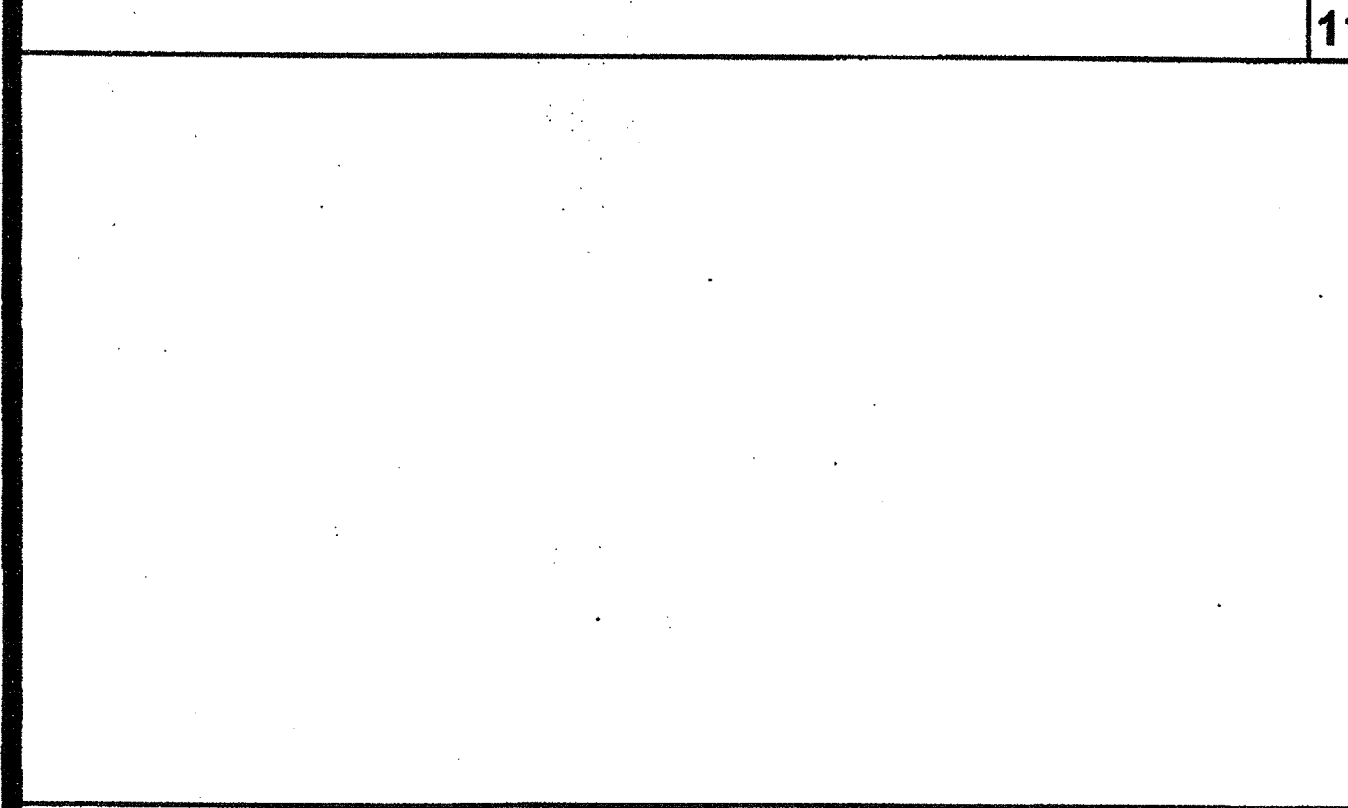


SECTION AT RAMP SCALE: 1/2" = 1'-0" 8

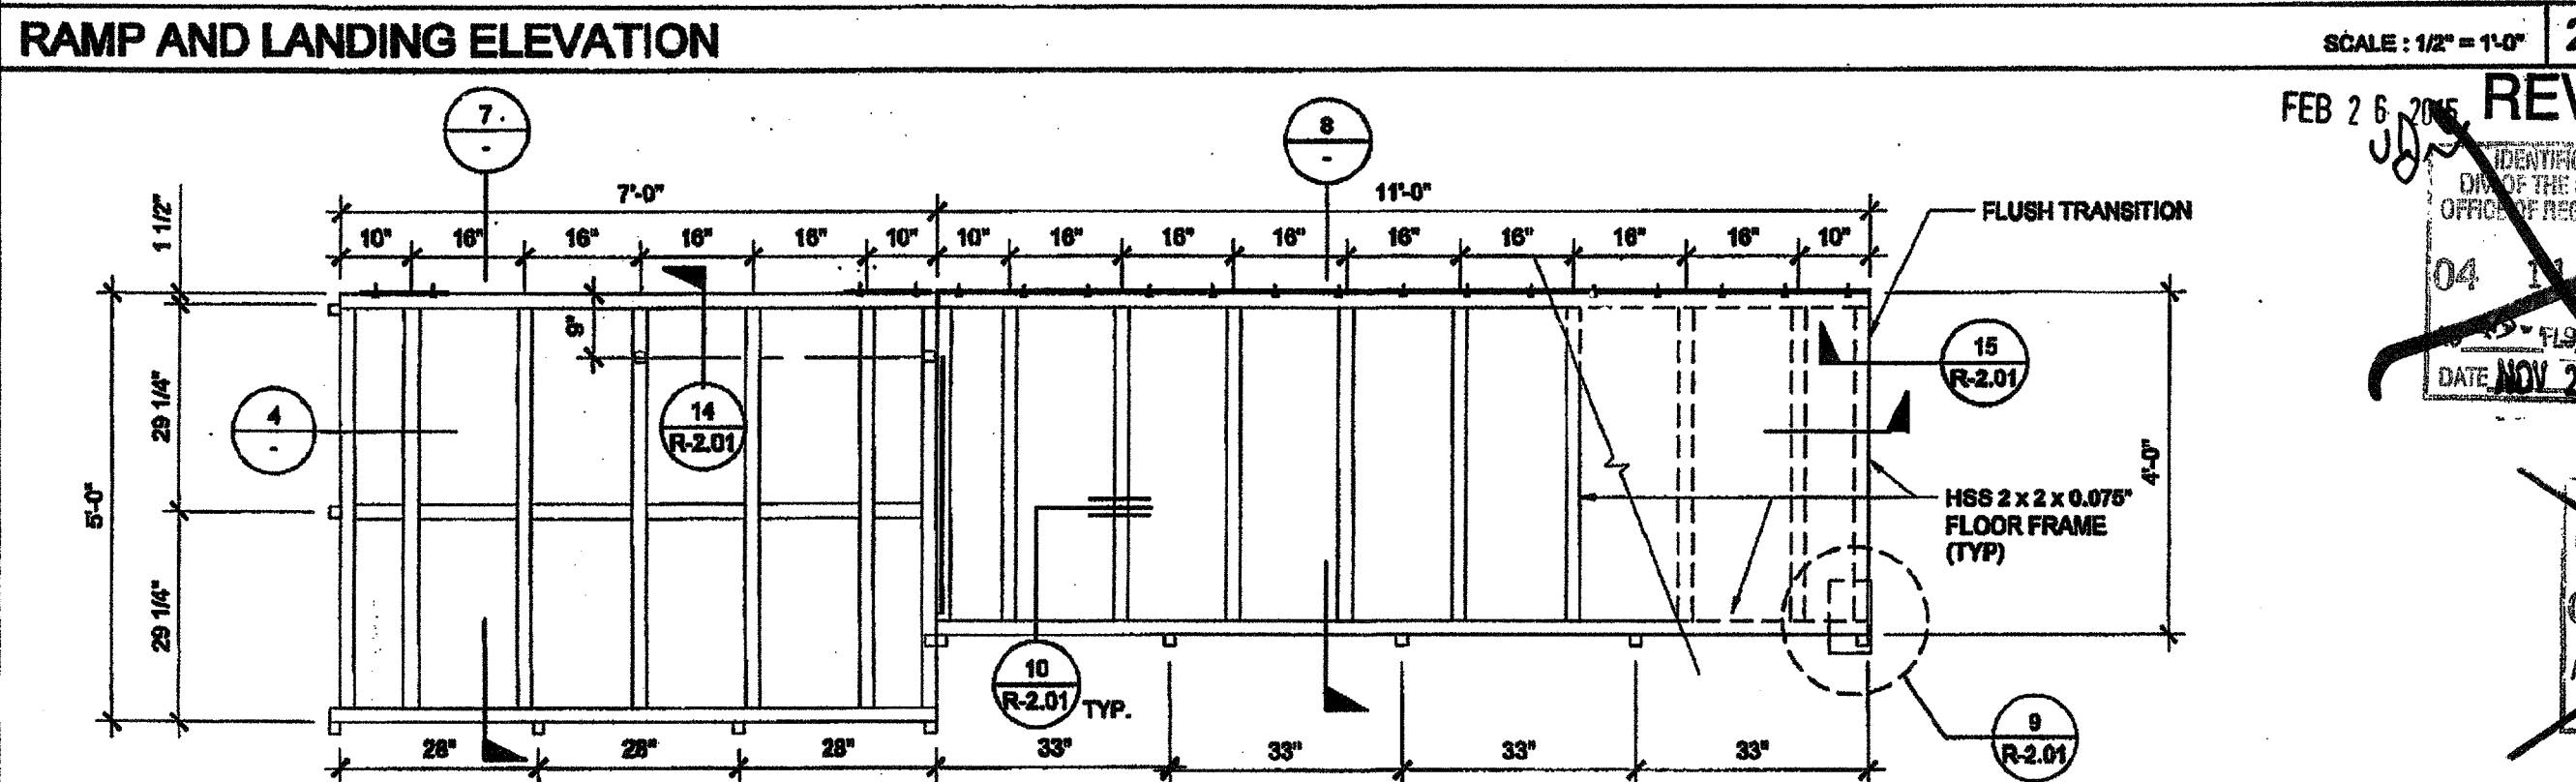


RAMP FRAMING PLAN SCALE: 1/2" = 1'-0" 3

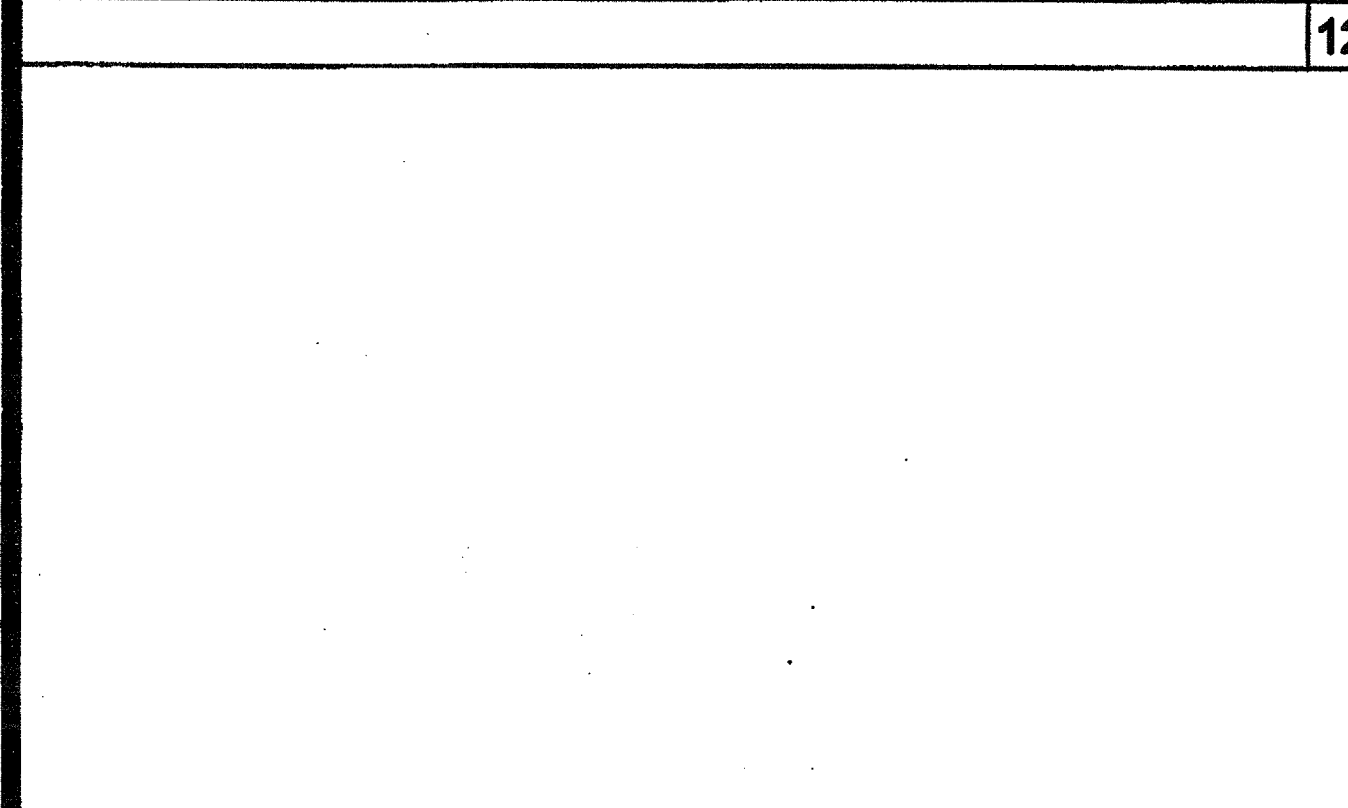


LANDING ELEVATION SCALE: 1/2" = 1'-0" 9

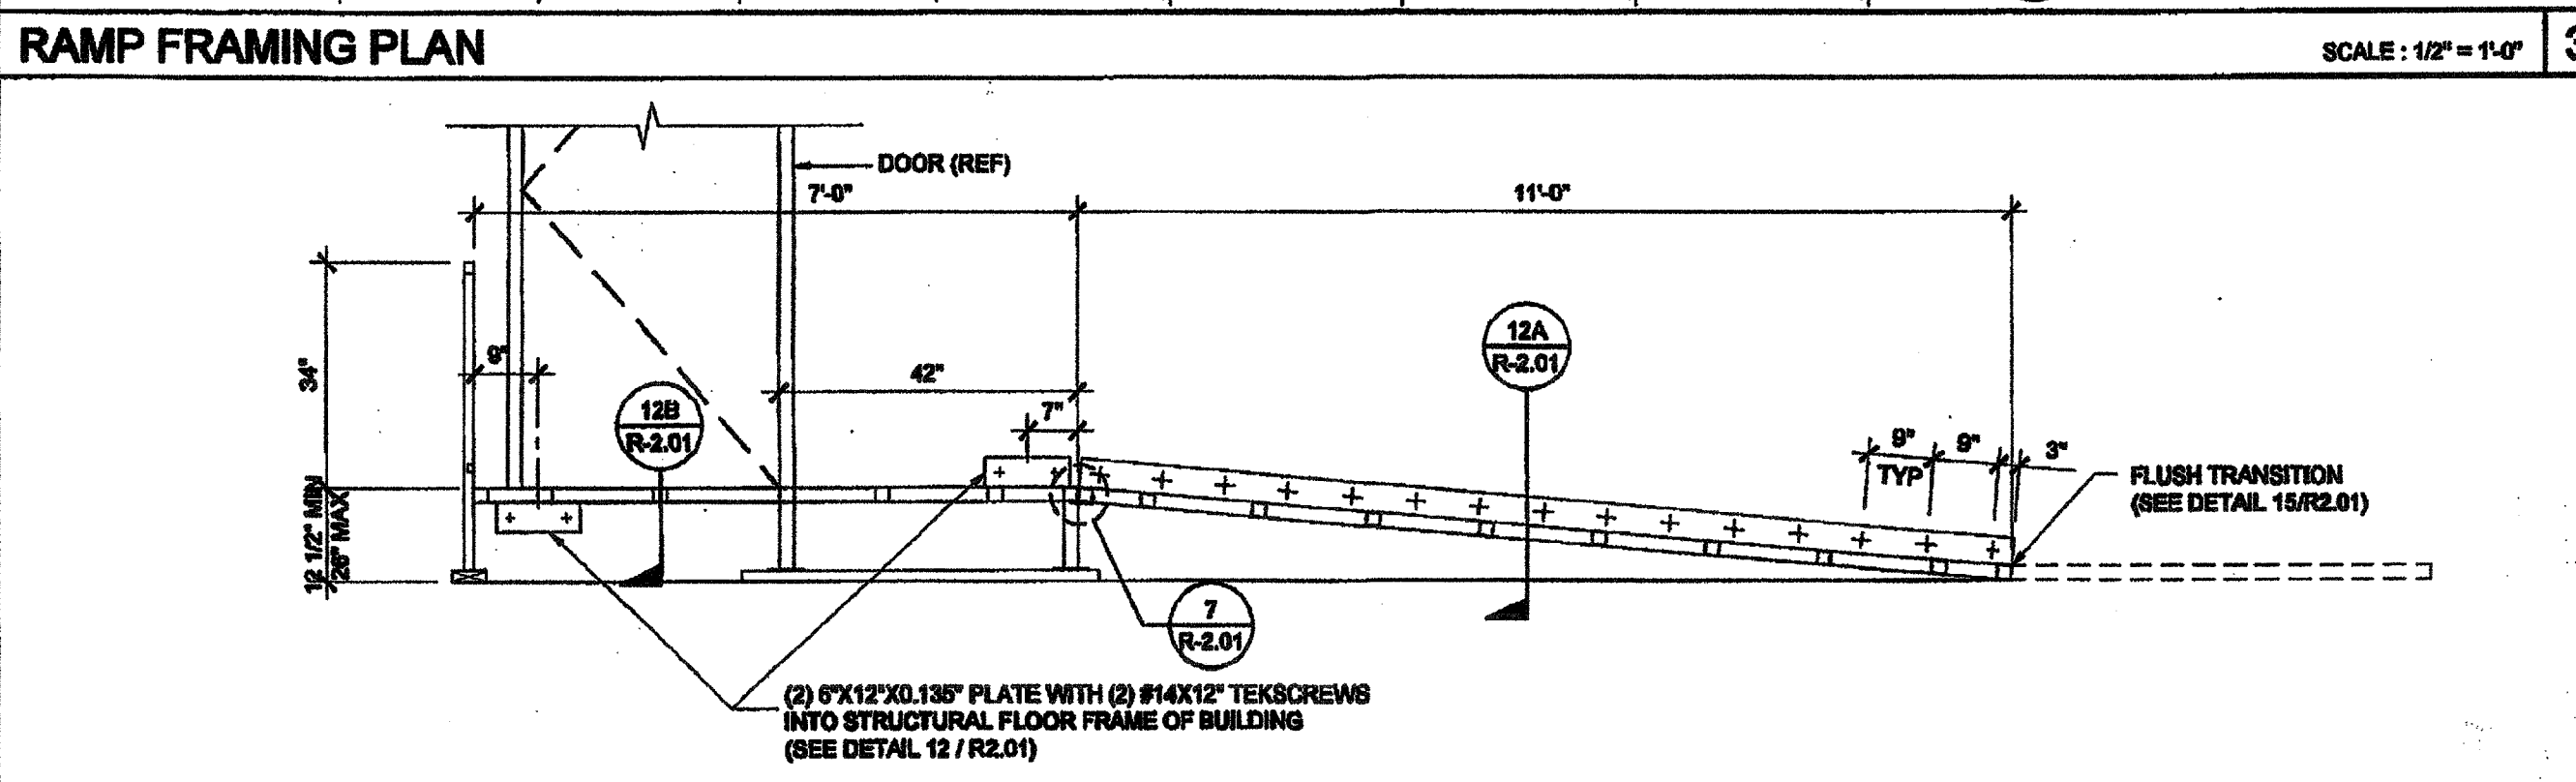

SECTION AT RAMP AND LANDING SCALE: 1/2" = 1'-0" 4

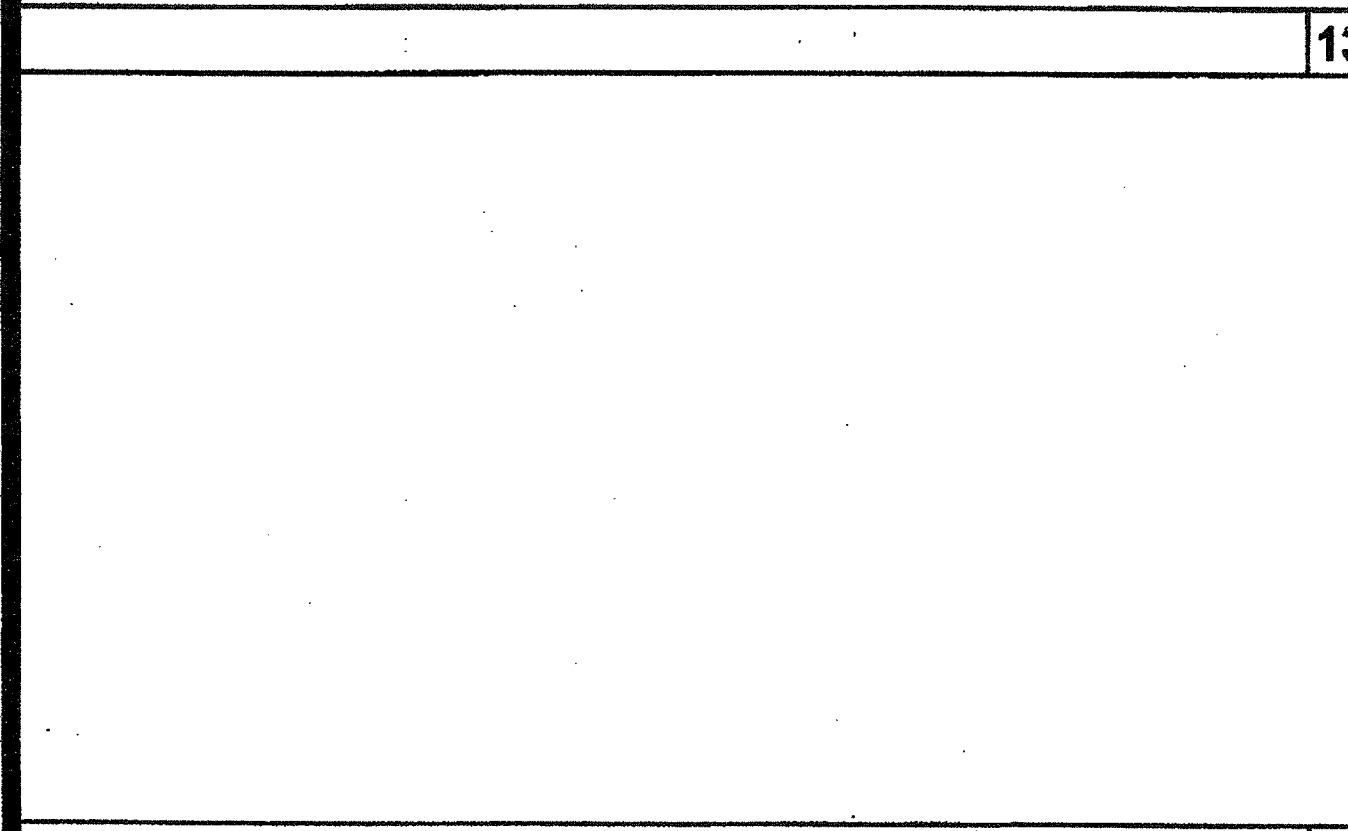

RAMP TRANSITION SCALE: NTS 10

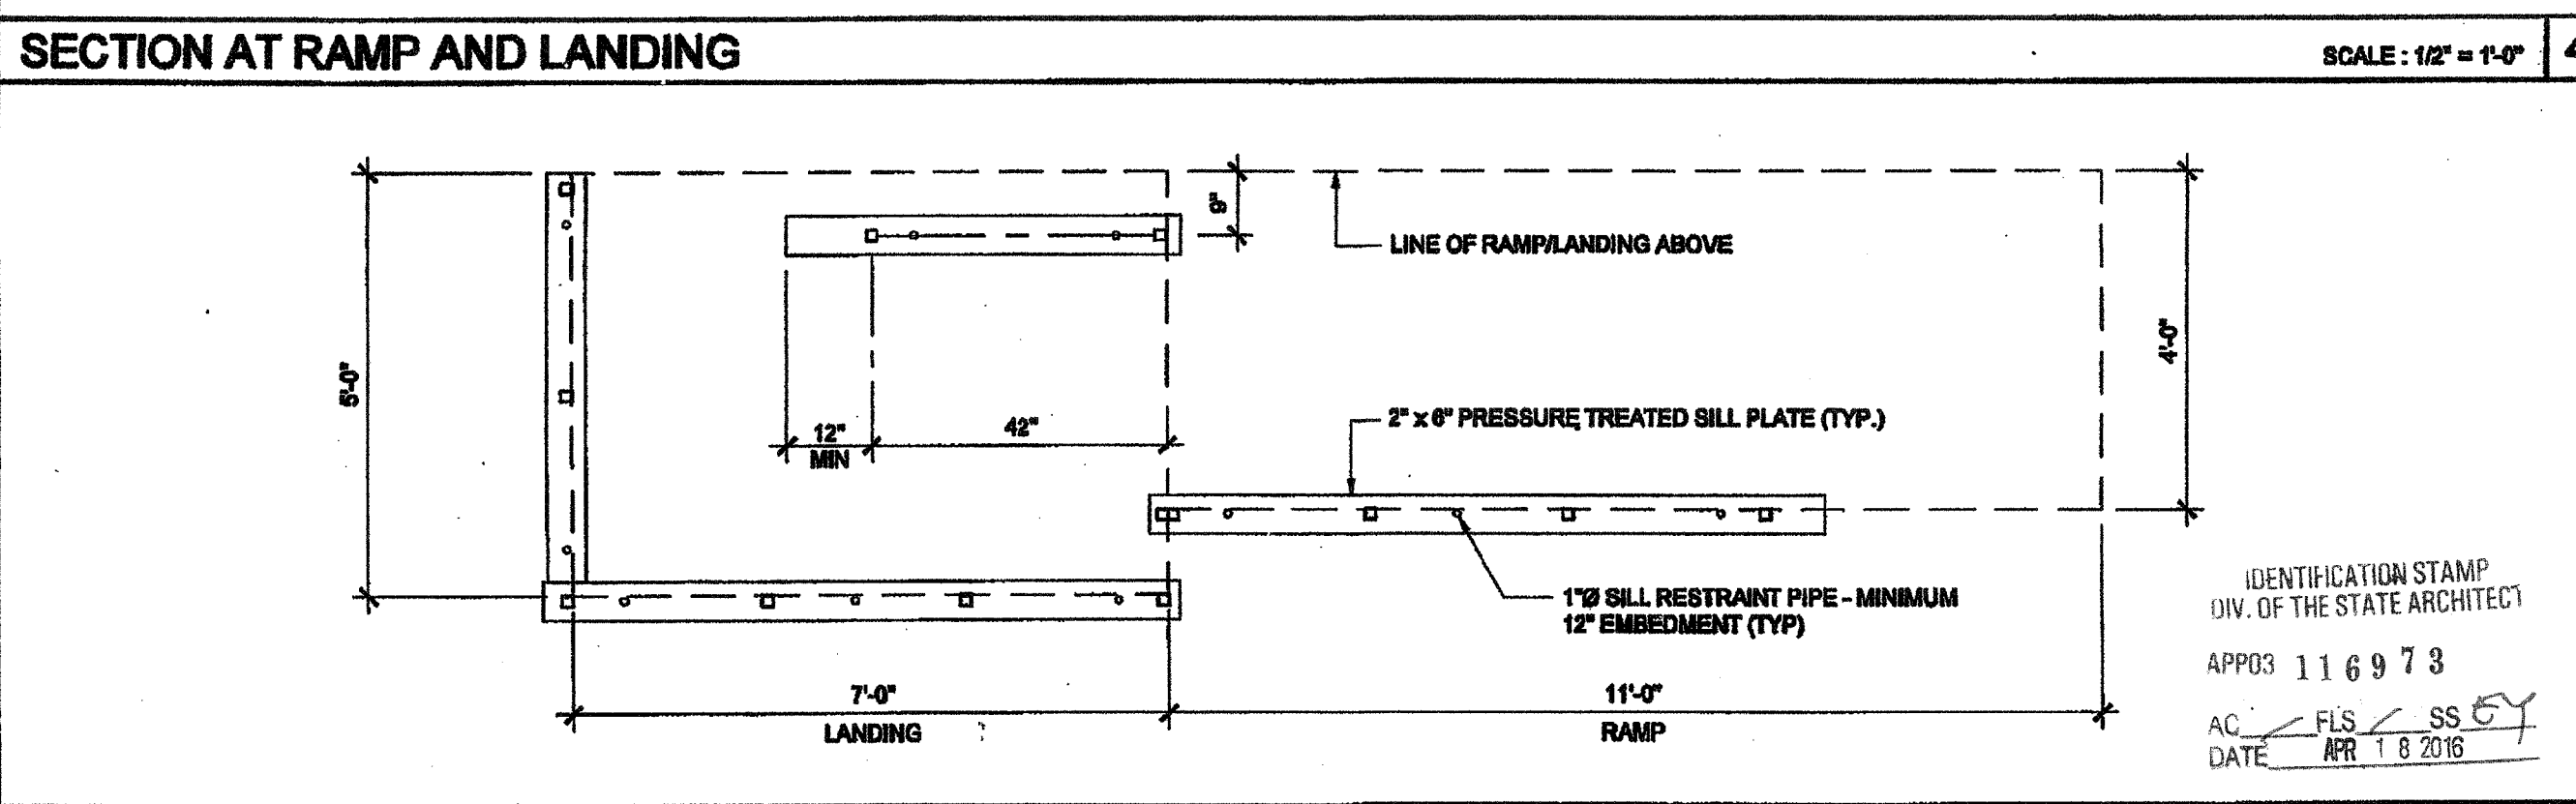

SILL PLAN FOR RAMP AND LANDING SCALE: 1/2" = 1'-0" 5

NOTE:
1. 1:20 TRANSITION OFF OF LOWER LANDING REQUIRES NO HANDRAILS.
2. TRANSITIONS EXCEEDING 1:20 BUT NOT TO EXCEED 1:12 REQUIRE REMOVAL OF 12" HANDRAIL EXTENSION AND ADDITIONAL HANDRAILING BY DISTRICT.
3. THIS CONDITION REQUIRES A SITE SPECIFIC DETAIL PROVIDED BY ARCHITECT TO DEMONSTRATE ACCESSIBLE RAMP.

IDENTIFICATION STAMP
DIV. OF THE STATE ARCHITECT
OFFICE OF REGULATION SERVICES
APPROX 116973
DATE APR 18 2016