


1" = 40'-0"  
 1" = 30'-0"  
 1" = 20'-0"  
 1/8" = 1'-0"  
 1/4" = 1'-0"

# MT. VERNON ELEMENTARY SCHOOL KITCHEN ADDITION BAKERSFIELD CITY SCHOOL DISTRICT 2161 POTOMAC AVENUE BAKERSFIELD CA,

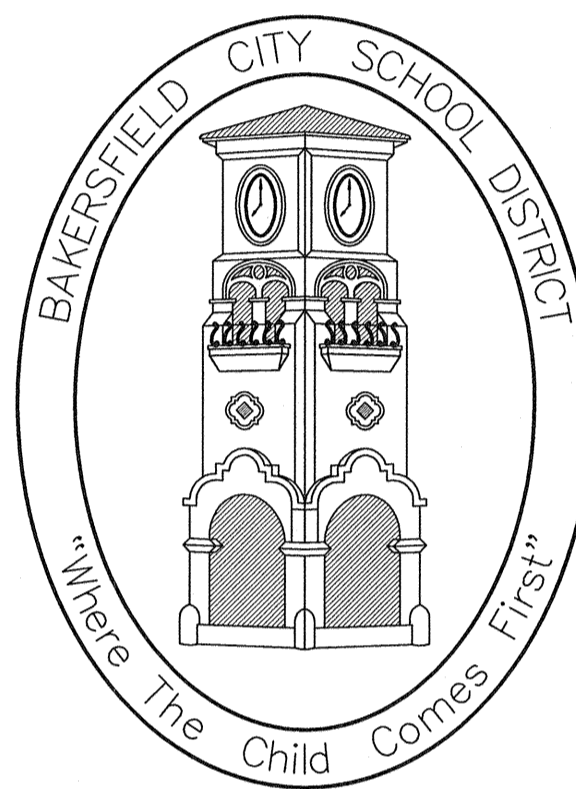

Ownership of Documents  
 This document, the ideas and designs incorporated herein, as an instrument of Professional Service is the property of Integrated Designs by SOMAM, Inc. and is not to be used, in whole or in part for any other project without written authorization.  
 © COPYRIGHT 2012

Integrated designs by SOMAM, Inc.  
 ARCHITECTURE - INTERIOR DESIGN - CONSTRUCTION MANAGEMENT  
 6011 N. Fresno, Suite 130 - Fresno, California 93710  
 Phone (559) 438-0881 Fax (559) 438-0887 E-Mail: design@somam.com  
 www.integrateddesigns.com

Revision Description:	
Revision:	
Rev. Date:	

TITLE SHEET

Project Name & Address:  
**MT. VERNON ELEMENTARY SCHOOL  
 KITCHEN ADDITION**  
 BAKERSFIELD CITY SCHOOL DISTRICT  
 2161 POTOMAC AVENUE BAKERSFIELD CA


Sheet Title:  
**T1.01**

Scale Date:  
 07/20/12

Date:  
 07/31/12

DR: C/JM

ABBREVIATIONS			
ABOVE FINISHED FLOOR	ABV	EACH	EA
ACCESSIBLE	A.C.C.	ELECTRIC	ELEC.
ACOUSTICAL	ACOUST.	ELECTRIC DRINKING FOUNTAIN	E.D.F.
ADJACENT	ADJ.	ELEVATION	ELEV., EL.
ADJUSTABLE	ADJUST.	EQUAL	EQU.
AIR CONDITIONING	A/C	EQUIPMENT	EQUIP.
ALUMINUM	ALUM., AL.	ESTIMATE	EST.
ANCHOR BOLT	AB.	EXHAUST	EXH.
BENT ANCHOR BOLT	BAB.	EXHAUST FAN	E.F.
ANDOD	ANDOD.	EXISTING	(E)
ARCHITECTURAL	ARCH.	EXPANSION	EXP.
ASPHALT CONCRETE	A.C.	EXPANSION JOINT	E.J.
		EXTERIOR	EXT.
BACKBOARD	BACKBRD.	FABRIC WALL COVERING	F.W.C.
BEAM	B.M.	FACE OF BLOCK	F.O.B.
BENCH MARK	B.M.	FACE OF CONCRETE	F.O.C.
BETWEEN	B.TWN.	FACE OF STUD	F.O.S.
BLOCK	BLK.	FACE OF WALL	F.O.W.
BOTTOM	BTM., BTM.	FACTORY FINISH	F.F.
BUILDING	BLDG.	FEE/FOOT	FT.
		FEMININE NAPKIN DISPOSAL	F.N.D.
CABINET	CAB.	FIBER GLASS	F.G., FIBERGL.
CADMIUM	CAD.	FINISH	FIN.
CARPET	CPT.	FIRE EXTINGUISHER CABINET	F.E.C.
CARRIAGE BOLT	C.B.	FIRE RATED GYP. BD.	F.R.G.B.
CAST IRON	C.I.	FIXED GLASS	F.G.
CEILING	CLG., CEL'G.	FLAT HEAD	F.H.
CEILING DIFFUSER	C.D.	FLOOR	FLR.
CEILING GRILLE	C.G.	FLOOR DRAIN	F.D.
CEILING REGISTER	C.R.	FLOURESCENT	FLUOR.
CEMENT	C.M.	FOOTING	FTG.
CENTERLINE	C.L.	FOUNDATION	FOUND.
CERAMIC TILE	C.T.	FRAMING	FRM'G.
CIRCUIT	CRT.	GAGE/GAUGE	GA.
CLEANOUT	C.O.	GALVANIZE	GALV.
CLEAR	C.L.R.	GALVANIZED IRON	G.I.
COLD WATER	C.W.	GLASS	GL.
COLUM	COL.	GRAB BAR	G.B.
COMBINATION/COMPOSITE	COMB.	GRADE	GR.
COMPOSITION, COMPOSITE	COMP.	GROUND	GRD.
CONCRETE	CONC.	GYP.	GYP.
CONCRETE MASONRY UNIT	C.M.U.	GYP. BOARD	G.B., GYP. BD.
CONDITION	COND.	HARDWARE	HW.
CONNECTION	CONN.	HEAD	HD.
CONSTRUCTION JOINT	CONSTR. J.	HEADER	HDR.
CONTINUOUS	CONT.	HEIGHT	HT., H.
CONTRACTOR	CONTR.	HOLLOW METAL	H.M.
COORDINATE	COORD.	HORIZONTAL	HORIZ.
COUNTERSINK	CSK.	HOT WATER	H.W.
		HOSE BIBB	H.B.
DEPARTMENT	DEPT.	INSULATION	INSUL.
DEPTH, DEEP	D.	INTERIOR	INT.
DETAIL	DET., DTL.	INCH	IN.
DIAGONAL	DIAG.	INSIDE DIAMETER/DIMENSION	I.D.
DIAMETER	DIA.	INSULATION	INSUL.
DIMENSION	DM.	INTERIOR	INT.
DISPENSER/DISPOSAL	DISP.	JAMB	JB.
DIVISION	DIV.	JOINT	JT.
DOOR	DR.		
DOUBLE	DBL.		
DOWN	DN.		
DOWNSPOUT	D.S.		
DRAWING	DRWG.		
DRINKING FOUNTAIN	D.F.		
		LAMINATE	LAM.
		LAVATORY	LAV.
		LEFT HAND	L.H.
		LINEOLEUM	LINO.
		LONG	LG.
		MACHINE BOLT	M.B.
		MACHINE SCREW	M.S.
		MANUFACTURER	MFG.
		MATERIAL	MAT., MATL.
		MAXIMUM	MAX.
		MECHANICAL	MCH.
		MEDIUM	MD.
		MEMBRANE	MBNE.
		METAL	MTL.
		METAL PLANAR CEILING	M.P.C.
		METAL TOILET PARTITION	M.T.P.
		MILLIMETER	MILL.
		MINIMUM	MIN.
		MISCELLANEOUS	MISC.
		MULLION	MULL.
		NOT IN CONTRACT	N.I.C.
		NOT TO SCALE	N.T.S.
		NUMBER	NO., #
		OPPOSITE HAND	O.H.
		OPPOSITE ON CENTER	O.P.C.
		OPENING	OPG.
		OUTSIDE DIAMETER/DIMENSION	O.D.
		OVAL HEAD	O.V.H.
		OVER (ON)	O/
		OVERFLOW	OWFL.
		OVERHAND	OH.
		PAINT	PT.
		PAIR	PR.
		PAPER TOWEL DISPENSER	P.T.D.
		PLASTIC	PLAS.
		PLATE	PLT.
		PLATED	PLTD.
		PLUMBING	PLB.C.
		PLYWOOD	PLYWD.
		POINT OF CONNECTION	P.O.C.
		POINT OF FIELD	P.O.F.
		POUND PER SQ. FOOT	P.S.F.
		POUND PER SQ. INCH	P.S.I.
		QUARTER	QTR.
		R. RAD.	R. RAD.
		RADIUS	R.
		RAINWATER LEADER	R.W.L.
		RECEPTACLE	RECP.
		REFLECTED	REFLD.
		REFRIGERATOR	REF.
		REFORMING	REFM.
		REMOVABLE	REMOV.
		REQUIRED	REQD.
		RESILIENT	RES.
		REVISION	REV.
		RIGHT HAND	R.H.
		ROOF DRAIN	R.D.
		RUBBER TOPSET BASE	R.T.B.
		SANITARY NAPKIN DISPENSER	S.N.D.
		SCHEDULE	SCH.
		SEAT COVER DISPENSER	S.C.D.
		SECTION	SECT.
		SHEATHING	SHTG.
		SHEET	SHI.
		SHEET METAL	S.M.
		SHEET METAL & AIR	S.M.T.
		CONDITIONING CONTRACTOR	SMACNA
		NATIONAL ASSOCIATION	S.M.S.
		SHEET METAL SCREWS	SH.
		SHELVES	SHL.
		SIMILAR	SML., SM
		SINK	S.
		SOAP DISPENSER	S.D.
		SPECIFICATION	SPEC.
		SPLASH	SPL.
		SPLASH BLOCK	S.B.
		SQUARE	SQ.
		STANDARD	STD.
		STAINLESS STEEL	S.S.
		STIFFENER	STIF.
		STRUCTURAL	STRUC.T., ST.
		SUSPENDED	SUSP.
		SUSPENDED ACOUSTIC CEILING TILE	S.A.T.C.
		SWITCH	SW.
		TELEPHONE	TEL., TELE.
		THICK	THK.
		THRESHOLD	THR.
		TOILET PAPER	T.P.
		TOILET PAPER HOLDER	T.P.H.
		TOLERANCE	TOL.
		TRANSFORMER	TRANS.
		TYPICAL	TYP.
		UNDERWRITERS LABORATORY	U.L.
		UNLESS OTHERWISE NOTED	U.O.N.
		URINAL	UR.
		VENTILATE/VENTILATION	VENT.
		VENT THROUGH ROOF	V.T.R.
		VERY IN FIELD	V.I.F.
		VERTICAL	VERT.
		VINYL COMPOSITION TILE	V.C.T.
		VINYL WALL COVERING	V.V.C.
		VOLUME	VOL.
		WATER CLOSET	W.C.
		WATER PROOF	W.P.
		WATER RESISTANT	W.R.
		WIDTH	W.
		WIRE GLASS	W.G.L.
		WITH	W/
		WITHOUT	W/O
		WOOD	WD.
		WOOD SCREWS	W.S.

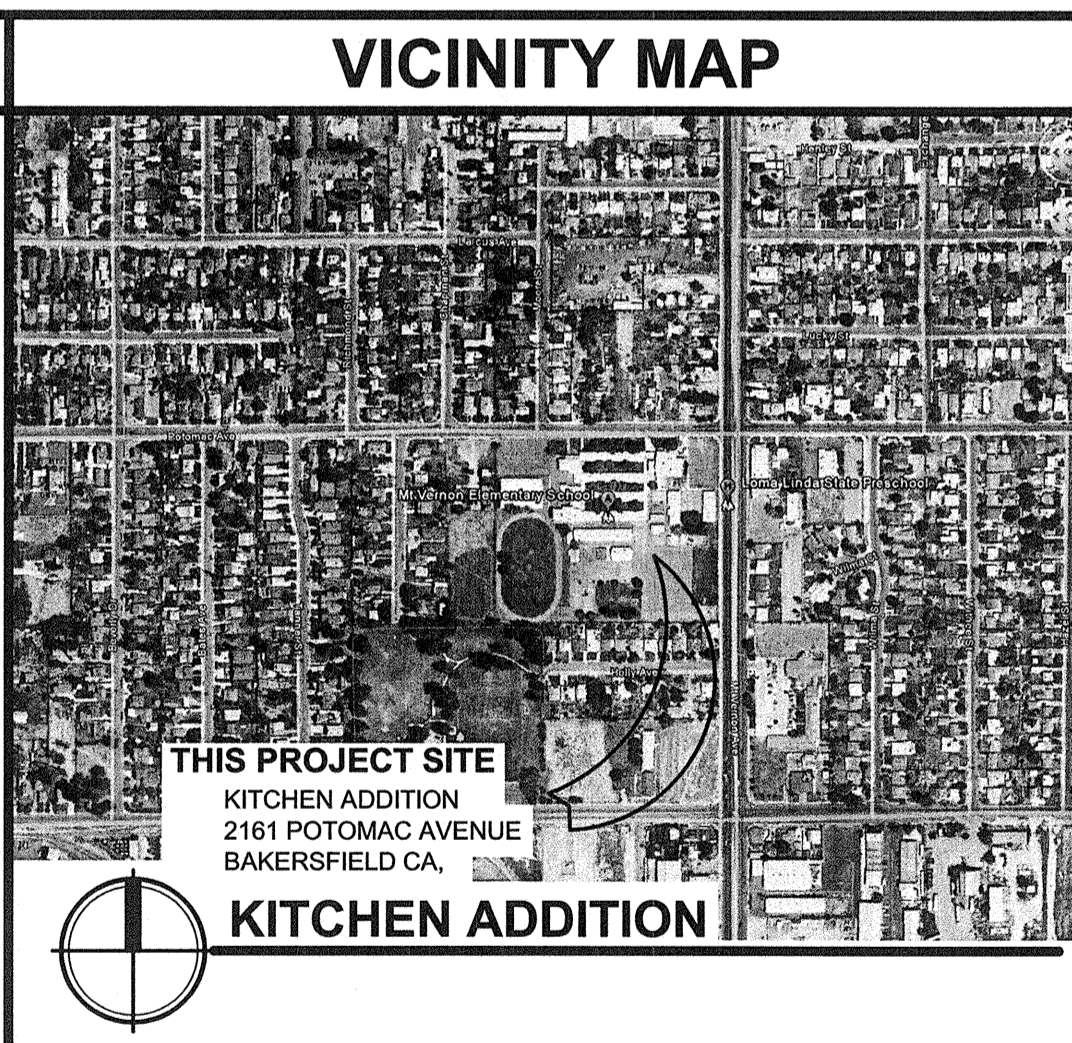

- ### GENERAL NOTES
- ALL WORK SHALL CONFORM TO TITLE 24, CALIFORNIA CODE OF REGULATIONS
  - CHANGES MADE TO THE APPROVED DRAWINGS AND SPECS SHALL BE MADE BY ADDENDUM OR CHANGE ORDER, APPROVED BY DSA AS REQUIRED BY SECTION 4-338, PART 1, TITLE 24, C.C.R.
  - GRADING PLANS, DRAINAGE IMPROVEMENTS, ROADS AND ACCESS REQUIREMENTS AND ENVIRONMENTAL HEALTH CONSIDERATIONS SHALL COMPLY WITH ALL LOCAL ORDINANCE
  - CONTRACTOR SHALL PROVIDE ALL TEMPORARY FENCING AS REQUIRED TO PROTECT THE GENERAL PUBLIC, SCHOOL STAFF AND SCHOOL CHILDREN FROM ENTERING AND BECOMING INJURED IN THE AREA OF CONSTRUCTION DURING THE FULL DURATION OF CONSTRUCTION

### SHEET INDEX

SHEET NO.	SHEET TITLE
General	
T1.01	TITLE SHEET
Architectural	
A0.01	SCHEDULES
A1.01	SITE PLAN
A1.02	ENLARGED SITE PLAN
A1.03	SITE DETAILS
A1.04	SITE DETAILS
A2.01	FLOOR PLAN
A3.01	SECTIONS & ELEVATIONS
A4.01	ROOF PLAN
A7.01	EXTERIOR DETAILS
A8.01	INTERIOR DETAILS
A8.02	INTERIOR DETAILS
A8.03	FIRE RATED DETAILS
Structural	
S1.01	STRUCTURAL DETAILS
S1.02	STRUCTURAL DETAILS
S2.01	STRUCTURAL PLANS
S3.01	STRUCTURAL DETAILS
Mechanical / Plumbing	
MP2.01	MECHANICAL PLAN
MP3.01	SCHEDULES AND DETAILS
MP4.01	TITLE 24
MP4.02	TITLE 24
Electrical	
E1.00	CODES, SYMBOLS, NOTES
E1.01	SITE ELECTRICAL PLAN
E2.01	ELECTRICAL DEMO & POWER PLANS
E3.01	LIGHTING & FIRE ALARM PLANS
E4.01	SINGLE LINE DIAGRAM & DETAILS
E5.01	FIRE ALARM SINGLE LINE DIAGRAM
E6.01	T-24 COMPLIANCE DOCUMENTATION

### BUILDING DATA

CONSTRUCTION TYPE - VB  
 OCCUPANCY GROUP - A-2  
 BUILDING AREA:  
 BASIC ALLOWABLE PER TABLE 503 - 6,000 SQ. FT.  
 ACTUAL AREA: 6,629 S.F. (E) MULTI-USE / KITCHEN  
 797 S.F. (N) KITCHEN ADDITION  
 7,426 S.F. TOTAL

AREA INCREASE CALCULATION:  
 If = [F/P - .25]W/30 (SECTION 506.2)  
 If = [793/971 - .25]28/30 = .53

A<sub>av</sub> = [A + (A1 x I) + (A1 x Is)] (SECTION 506.1)  
 A<sub>av</sub> = [6000 + (6000 x .53) + (6000 x 0)]  
 A<sub>av</sub> = 6000 + 3180 + 0  
 A<sub>av</sub> = 9180 SQ. FT.  
 9,180 SQ. FT. > 7,426 SQ. FT = O.K.

### INSPECTOR OF RECORD

THIS PROJECT REQUIRES A CLASS 2 INSPECTOR. THE INSPECTOR OF RECORD SHALL BE DSA APPROVED AND CONFORM TO THE CLASSIFICATION CRITERIA AS PROVIDED IN INTERPRETATION OF REGULATIONS (IR) A-7, DATED SEPTEMBER 18, 2007.

THE INSPECTOR SHALL BE EMPLOYED BY THE DISTRICT AND APPROVED BY THE RESPONSIBLE ARCHITECT.

### APPLICABLE CODES:

COMPLY WITH PART 1, TITLE 24, 2010 CCR. A COPY OF TITLE 24 SHALL BE ON SITE AT ALL TIMES. CONSTRUCTION SHALL COMPLY WITH TITLE 24 CALIFORNIA CODE OF REGULATIONS, INCLUDING THE FOLLOWING:

- TITLE 24, CCR, PART 2, 2010 CBC (2009 IBC, WITH CALIFORNIA AMENDMENTS).
- TITLE 24, CCR, PART 3, 2010 CEC (2008 NEC, WITH CALIFORNIA AMENDMENTS).
- TITLE 24, CCR, PART 4, 2010 CMC (2009 UMC, WITH CALIFORNIA AMENDMENTS).
- TITLE 24, CCR, PART 5, 2010 CPC (2009 UPC, WITH CALIFORNIA AMENDMENTS).
- TITLE 24, CCR, PART 6, 2010 CEC
- TITLE 24, CCR, PART 9, 2010 CFC (2009 IFC, WITH CALIFORNIA AMENDMENTS).
- TITLE 19, CCR.
- NFPA 72, 2010 EDITION (AS PER CA AMENDMENTS)
- CFC CHAPTER 14 - FIRE SAFETY DURING CONSTRUCTION AND DEMOLITION

### ARCHITECT'S STATEMENT

**ARCHITECT'S STATEMENT FOR PLANS PREPARED BY OTHER LICENSED DESIGN PROFESSIONALS AND/OR CONSULTANTS**

THESE DRAWINGS AND/OR SPECIFICATIONS AND/OR CALCULATIONS FOR THE ITEMS LISTED IN THE SHEET INDEX AND CHECKED BELOW HAVE BEEN PREPARED BY OTHER DESIGN PROFESSIONALS OR CONSULTANTS WHO ARE LICENSED AND/OR AUTHORIZED TO PREPARE SUCH DOCUMENTS IN THIS STATE. THESE DOCUMENTS HAVE BEEN EXAMINED BY ME FOR DESIGN INTENT AND HAVE BEEN FOUND TO MEET THE APPROPRIATE REQUIREMENTS OF TITLE 24, CALIFORNIA CODE OF REGULATIONS AND THE PROJECT SPECIFICATIONS PREPARED BY ME.

THE ITEMS CHECKED BELOW ARE ACCEPTABLE FOR INCORPORATION INTO THE CONSTRUCTION OF THIS PROJECT FOR WHICH I AM THE INDIVIDUAL DESIGNATED TO BE IN GENERAL RESPONSIBLE CHARGE (OR FOR WHICH I HAVE DELEGATED RESPONSIBILITY FOR THIS PORTION OF THE WORK)

SEE THE SHEET INDEX ON THIS SHEET FOR DRAWINGS OTHER THAN ARCHITECTURAL.

APPLICABLE:  STRUCTURAL  PLUMBING  MECHANICAL  ELECTRICAL

Signature: *[Signature]* DATE: 7/31/12  
 CURTIS FLYNN, ARCHITECT, INTEGRATED DESIGNS BY SOMAM, INC.

C-28966 LICENSED NUMBER 05-31-13 EXPIRATION DATE

### SYMBOLS

**SECTION KEY**  
 SECTION IDENTIFICATION SHEET NUMBER

**DETAIL KEY**  
 DETAIL NUMBER SHEET NUMBER

**INTERIOR ELEVATION KEY**  
 ELEVATION DIRECTION  
 ELEVATION IDENTIFICATION SHEET NUMBER

**ELEVATION DATUM**  
 INDICATES HEIGHT IN RELATION TO 0'-0"

**ROOM NUMBER / FINISH TAG**  
 ROOM NAME  
 ROOM NUMBER

**WINDOW SCHEDULE KEY**

**KEYNOTE SCHEDULE KEY**

**DOOR SCHEDULE KEY**

Agency Approval Stamp:

FILE # 15-6  
 IDENTIFICATION STAMP  
 DIV. OF THE STATE ARCHITECT  
 OFFICE OF REGULATION SERVICES  
 03-114521  
 DATE: 8/1/12  
 TRACKING #: 63321-118

Stamp(s):

Job No.: **3990**

Sheet No.: **T1.01**

Release: -