

THESE DRAWINGS AND ALL MATERIAL CONTAINED HEREIN ARE THE PROPERTY OF SILVERCREEK INDUSTRIES, INC. (SCI INC) AND SHALL NOT BE REPRODUCED, COPIED OR OTHERWISE DISPOSED OF DIRECTLY OR INDIRECTLY AND SHALL NOT BE USED IN WHOLE OR IN PART TO ASSIST IN THE MAKING OF OR FOR THE PURPOSE OF FURNISHING ANY INFORMATION FOR THE MAKING OF DRAWINGS, PRINTS, APPARATUS OR PARTS THEREOF WITHOUT THE FULL KNOWLEDGE AND WRITTEN CONSENT OF SCI INC. ALL PATENTABLE MATERIAL CONTAINED HEREIN AND ORIGINATING WITH SCI INC SHALL BE THE PROPERTY OF SCI INC.

**SILVER CREEK INDUSTRIES, INC.**  
 "BUILDING FOR THE NEXT GENERATION"  
**SILVER CREEK**  
 2830 BARRETT AVE, PERRIS, CALIFORNIA 92571  
 PHONE: 951-943-5393 FAX: 951-943-2211

PROJECT NAME:  
**CLASS LEASING STOCKPILE #140**

SHEET TITLE:  
**SERIAL No.: 10789 - 91**

PROJECT OF RECORD  
 REGISTERED ARCHITECT  
 STATE OF CALIFORNIA  
 C10322  
 01-18-16

PROJECT OF RECORD  
 REGISTERED ARCHITECT  
 STATE OF CALIFORNIA  
 C10322  
 01-18-16




PROJECT SPECIFIC STATE AGENCY APPROVAL  
 APPROVED  
 DIVISION OF THE STATE ARCHITECT  
 ACS BL AS JB SS ON  
 A 804-14277 DATE 1-26-16

IDENTIFICATION STAMP  
 PLY OF THE STATE ARCHITECT  
 03-117024  
 DATE 6/6/2016


REVISIONS  
 ▲ REVISED RAMP LENGTH TO MATCH SITE SPECIFIC

SILVER CREEK INDUSTRIES  
 PROJECT NO:  
 DRAWN BY:  
 SCALE: AS NOTED  
 DATE: 12.15.2015

SHEET NUMBER  
**CCD.1**

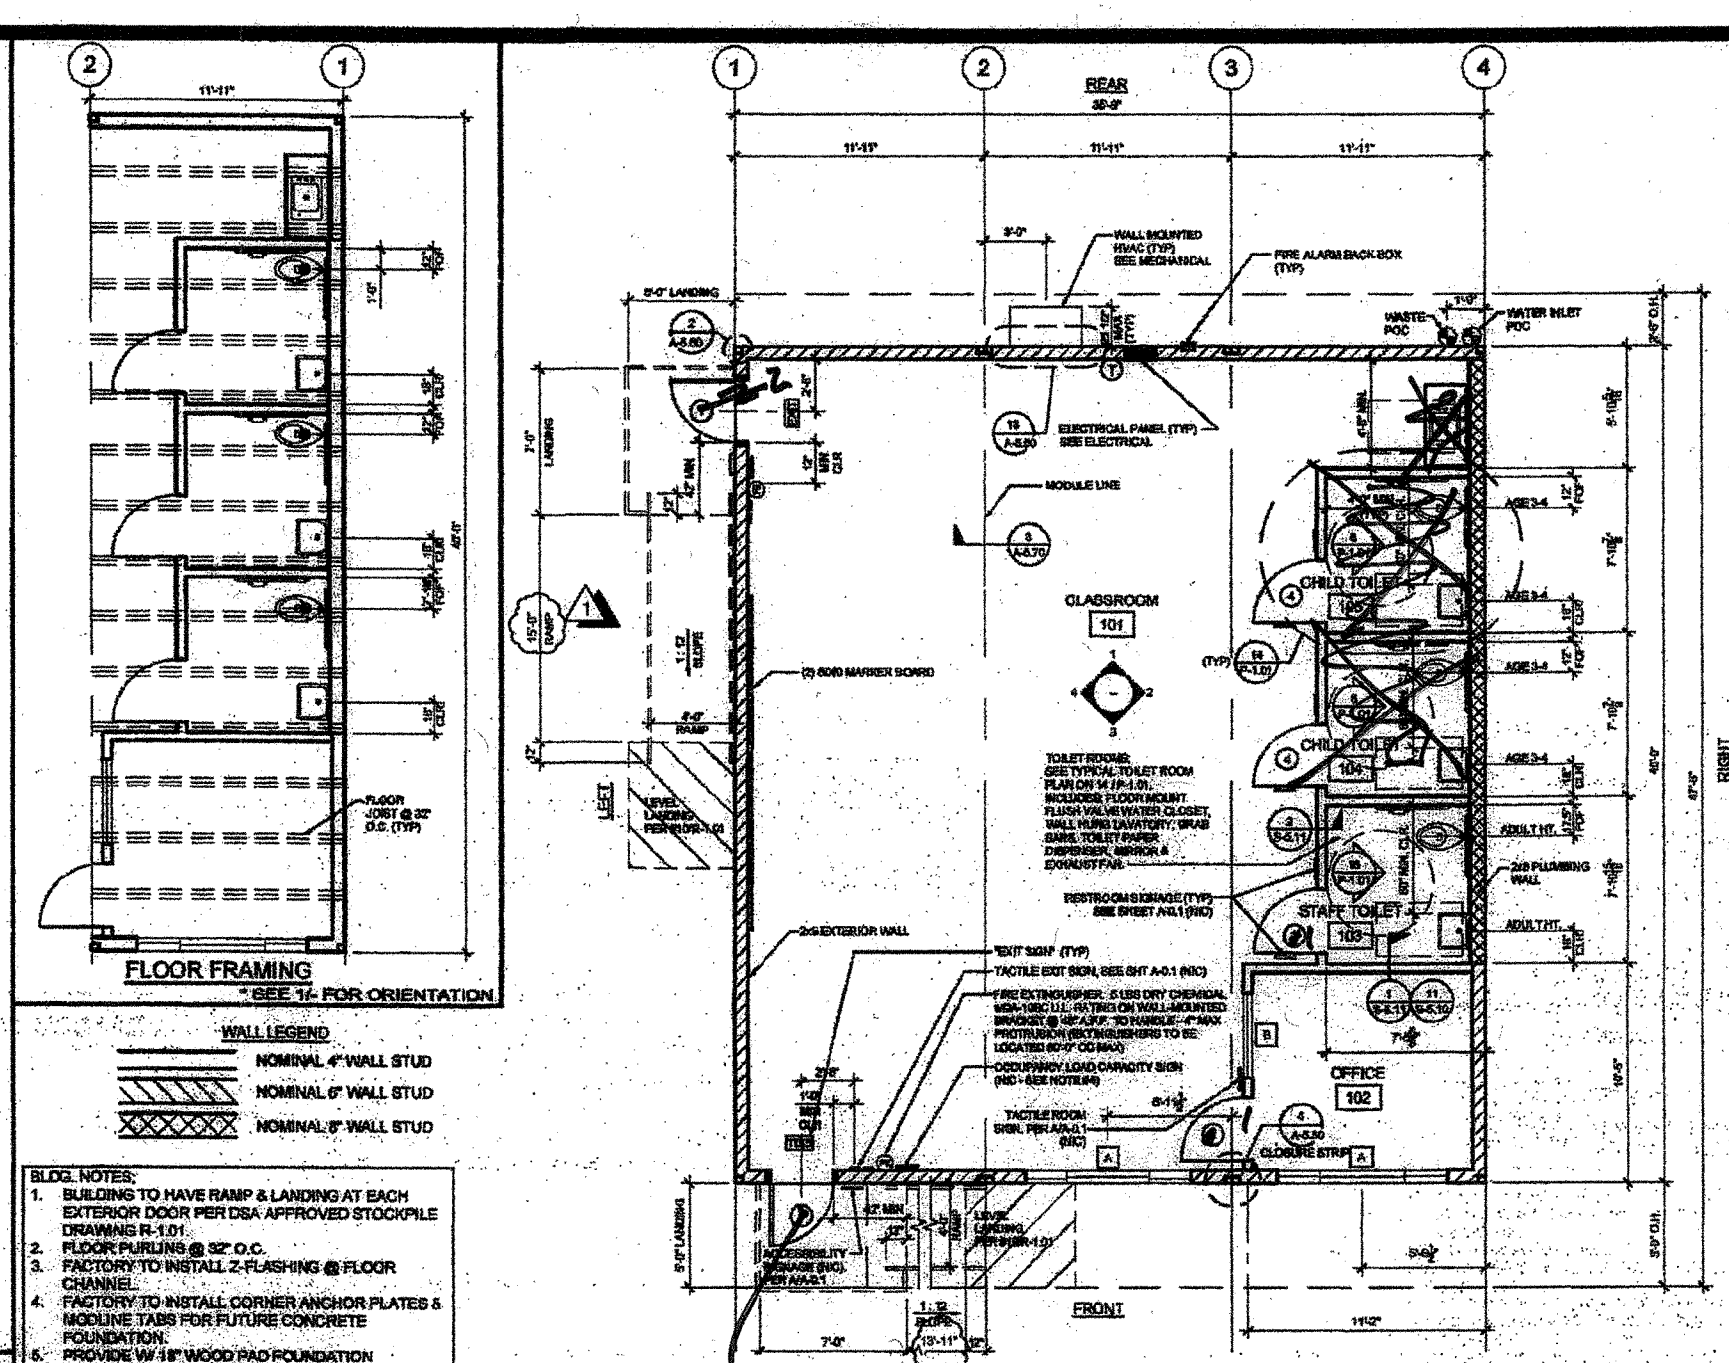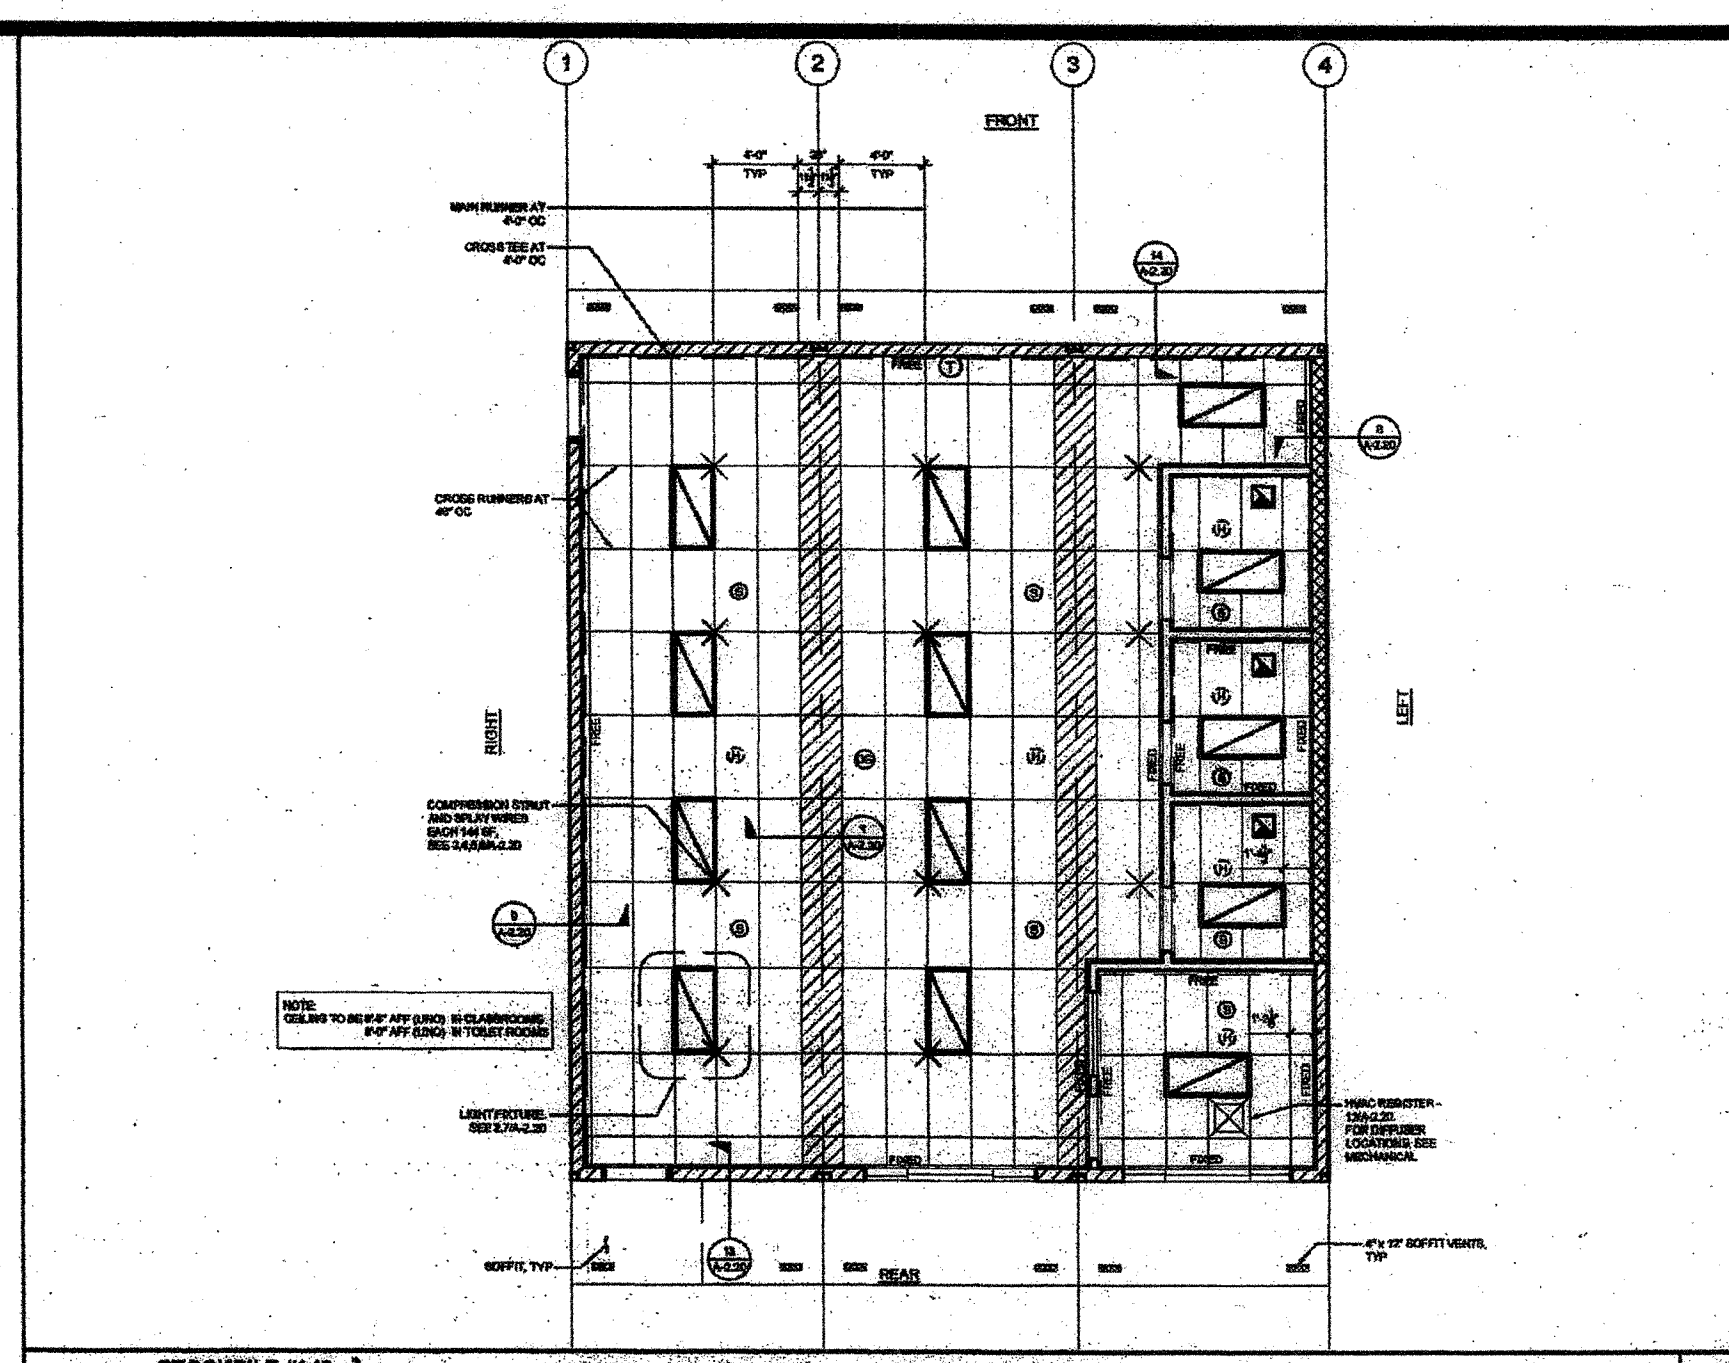
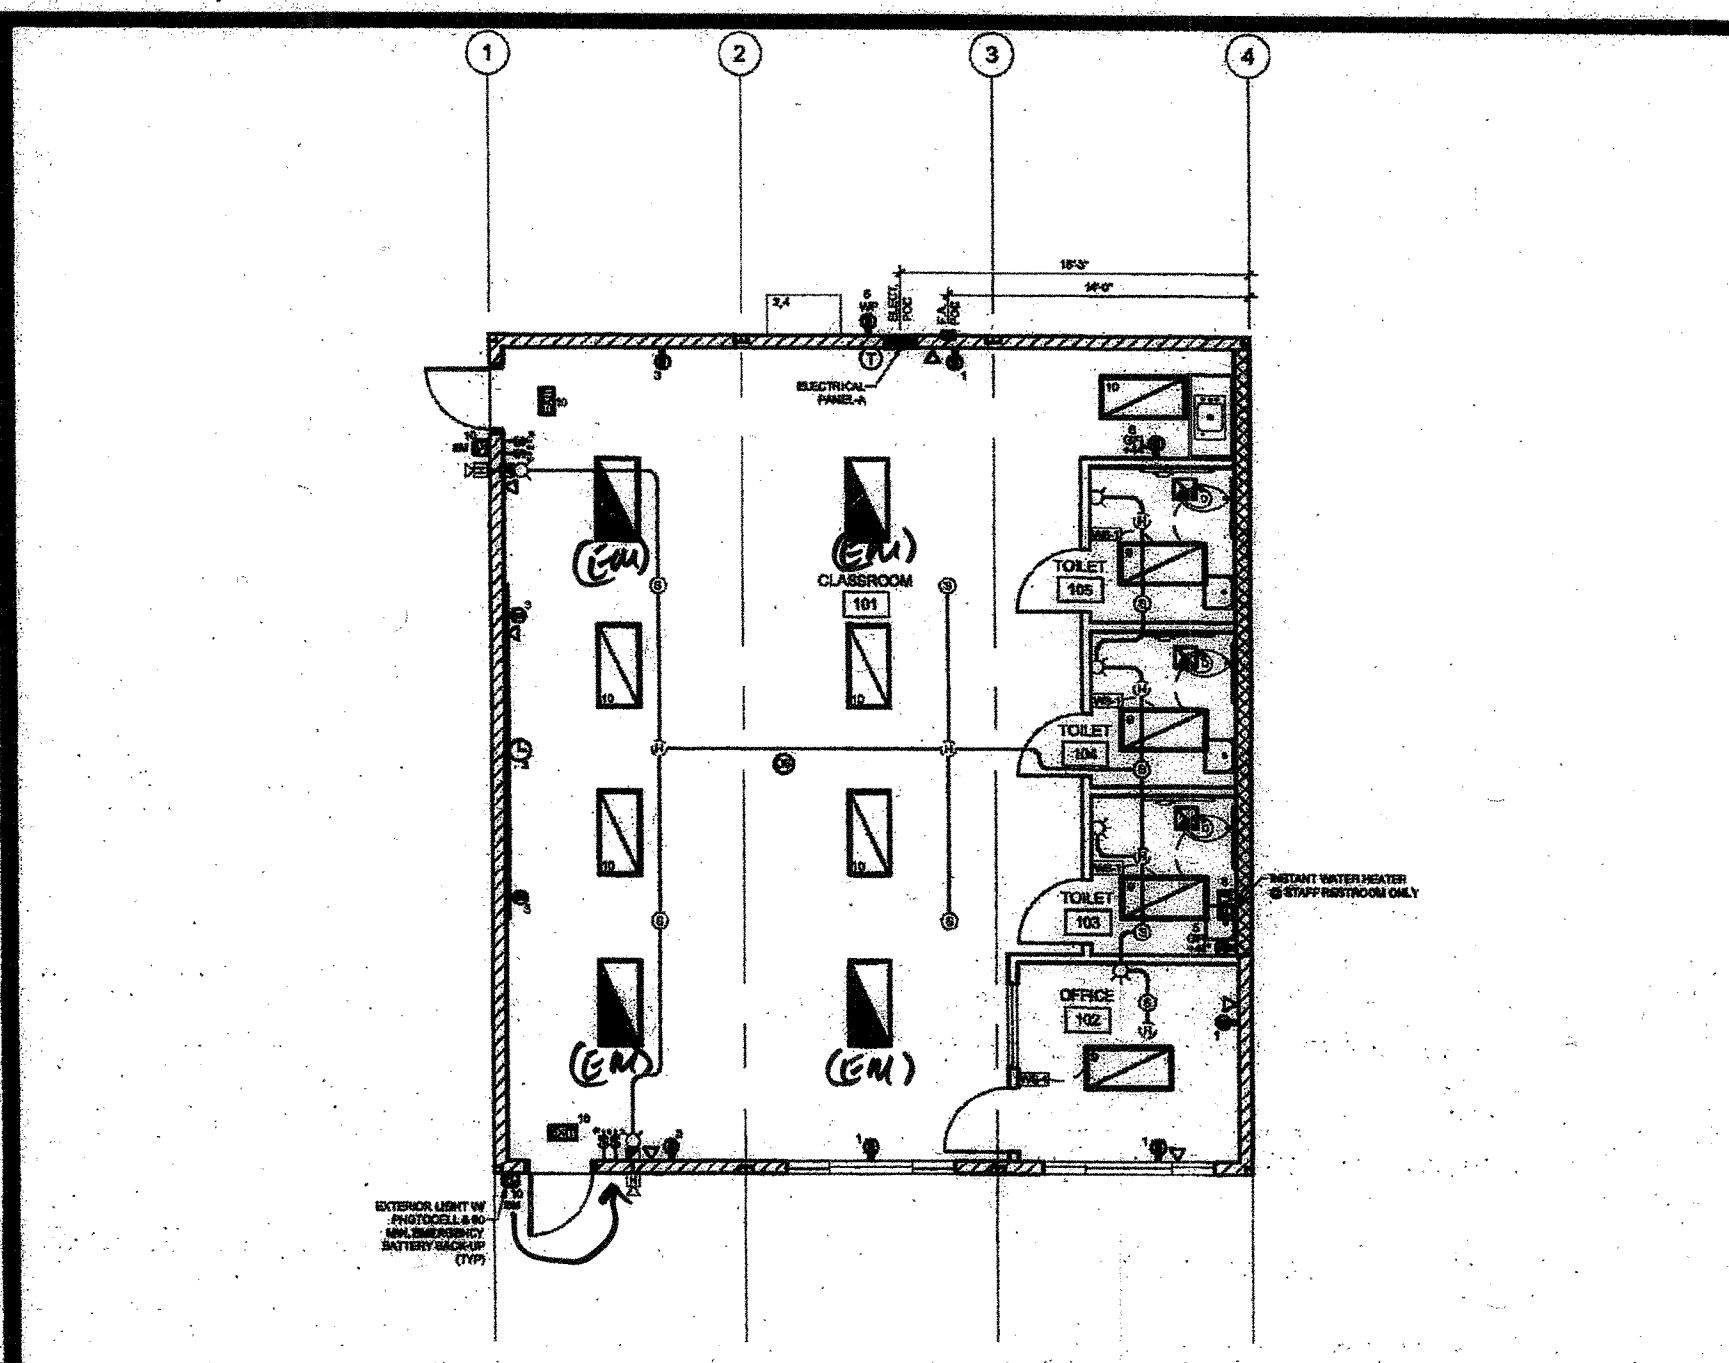


REF.: STOCKPILE #140 } SHEET A-2.02 REFLECTED CEILING PLAN SCALE: 1/8" = 1'-0" 4

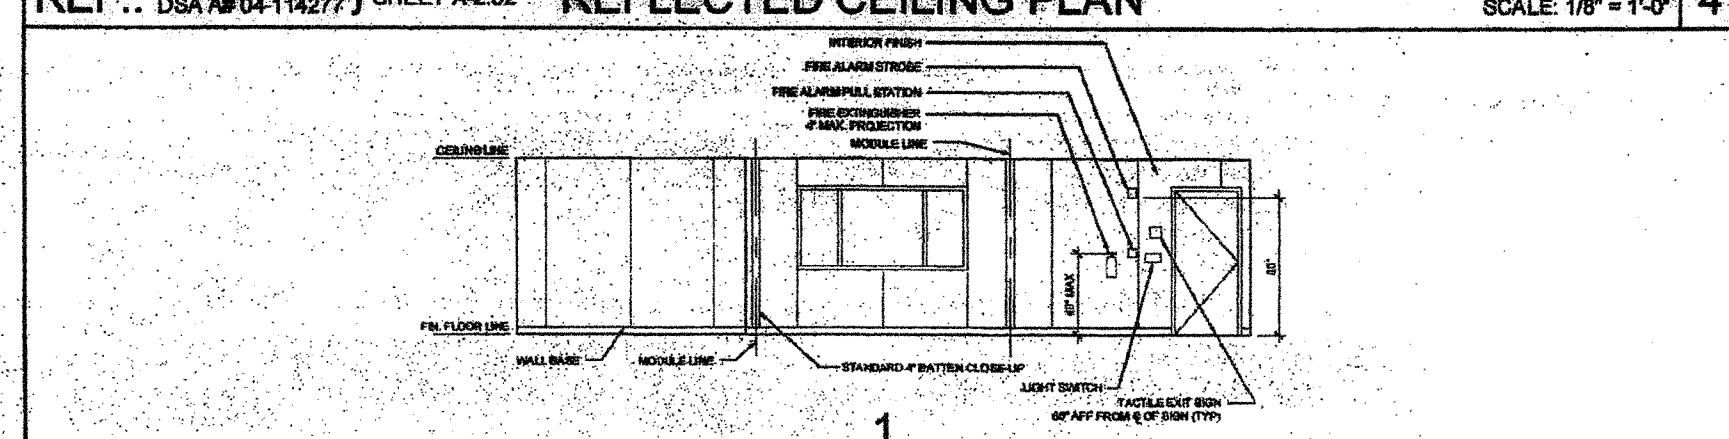



REF.: STOCKPILE #140 } SHEET A-1.02 FLOOR PLAN SCALE: 1/8" = 1'-0" 1

DOOR SCHEDULE		DOOR HARDWARE							
DOOR NO.	WIDTH	HT	DOOR TYPE	FRAME	MAT/FR	HW SET	NOTES	CLASSROOM - PANIC HARDWARE	EXTERIOR DOOR HW-1
1	3'-0"	7'-0"	A	HM	KD	HW-1	THRESHOLD SEE #4/A-5.70	EXIT DEVICE	FINISH ALUM. OF EQUAL
2	3'-0"	7'-0"	A	SCL	KD	HW-2		CLASSROOM - PANIC HARDWARE	FINISH ALUM. OF EQUAL
3	3'-0"	7'-0"	A	SCL	KD	HW-3	UNDER CUT DOOR 1"	OFFICE -	FINISH ALUM. OF EQUAL
4	3'-0"	7'-0"	A	SCL	KD	HW-4	UNDER CUT DOOR 1"	OFFICE -	FINISH ALUM. OF EQUAL

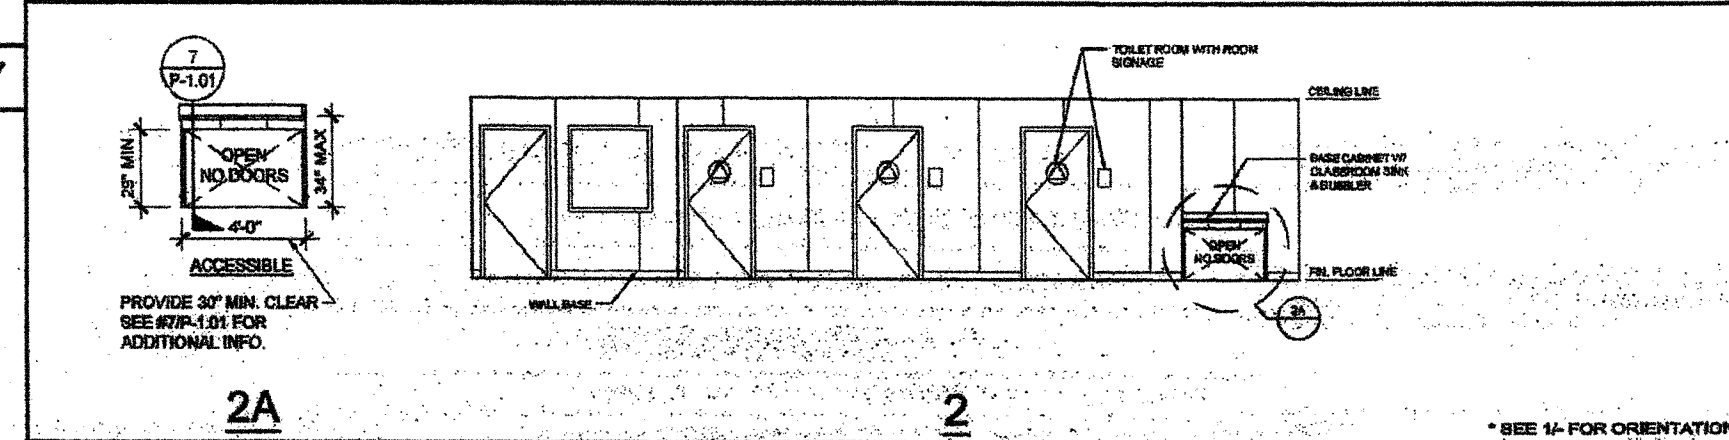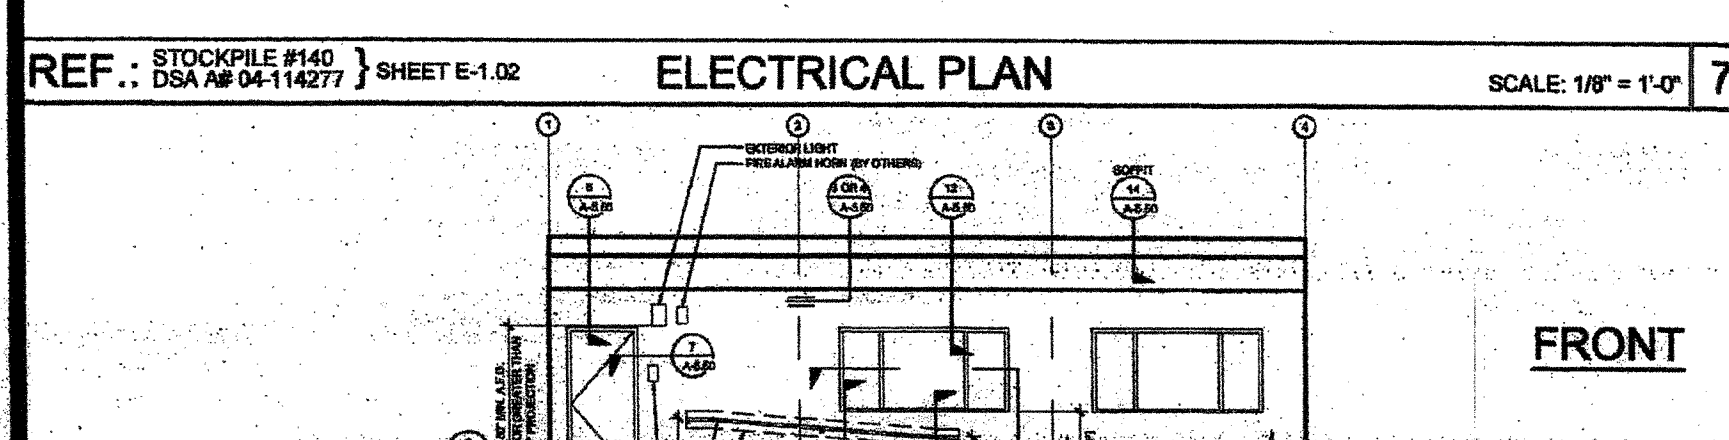










REF.: STOCKPILE #140 } SHEET A-2.02 SCHEDULES SCALE: 1/8" = 1'-0" 2

WINDOW NO.	TYPE	WIDTH	HT.	FUNCT.	FRM. MAT.	GLS. MAT.	NOTES	BESTROOM / SINGLE OCCUPANCY STAFF -	INTERIOR DOOR HW-3
A	1	8'-0"	4'-0"	XOX	ANOD	CLP	SILL DETAIL SEE #13/A-5.50	LOCKSET	FINISH E28 OF EQUAL
B	2	4'-0"	4'-0"	FIXED	ANOD	CLP	TEMPERED	LOCKSET	FINISH E28 OF EQUAL

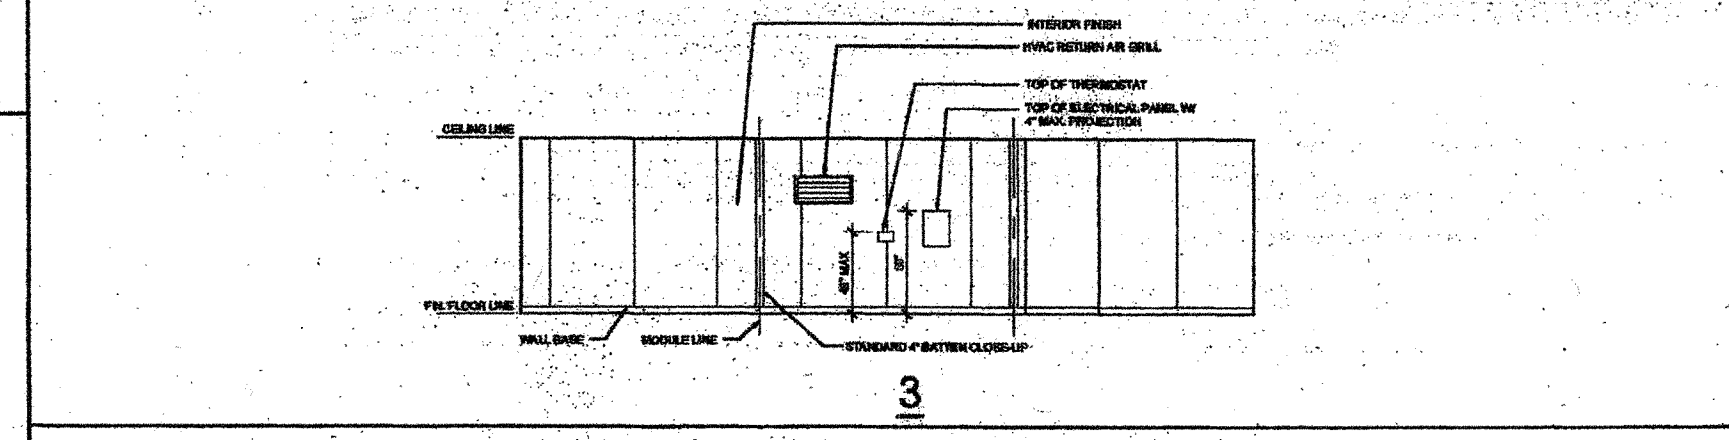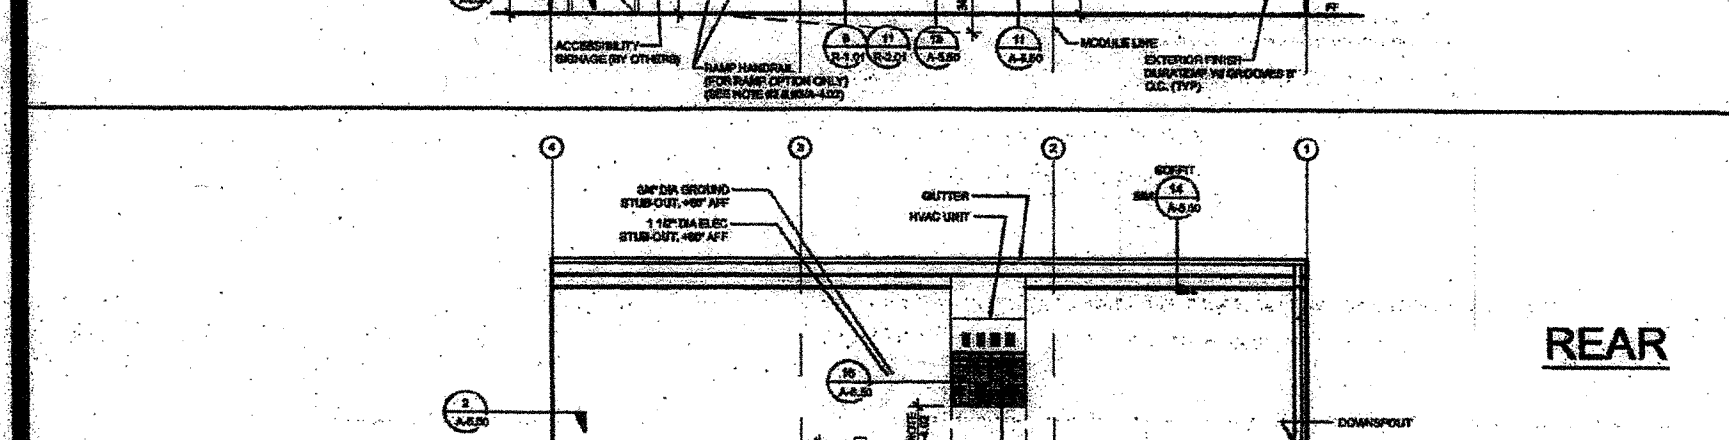

REF.: STOCKPILE #140 } SHEET A-0.2 SCHEDULES SCALE: 1/8" = 1'-0" 2

ROOM NAME	FLOORING	WALL FINISH	CEILING
CLASSROOM	N.I.C.	TACK	TACK
OFFICE	N.I.C.	TACK	TACK
STAFF TOILET	SV	SC	FRP
CHILD TOILET	SV	SC	FRP
CHILD TOILET	SV	SC	FRP

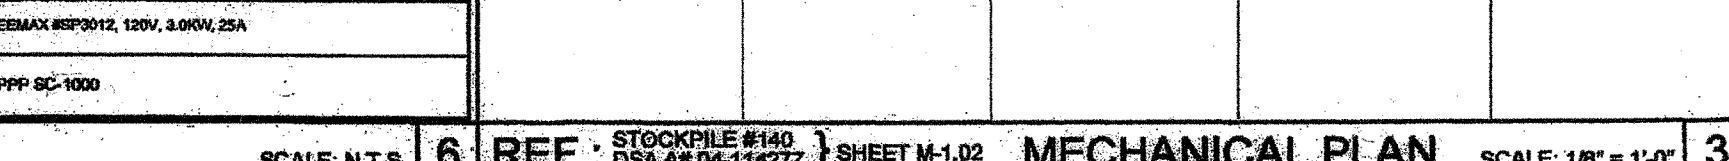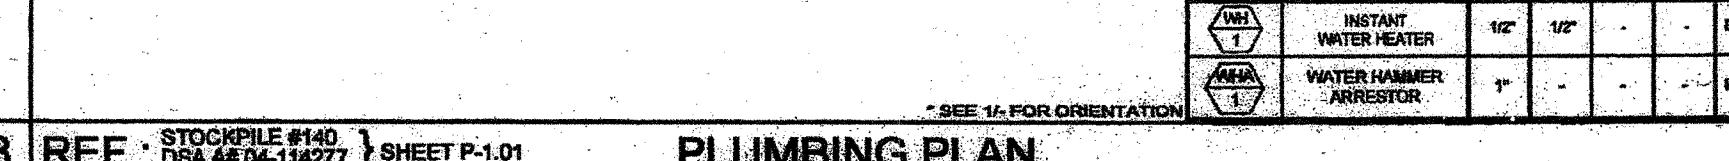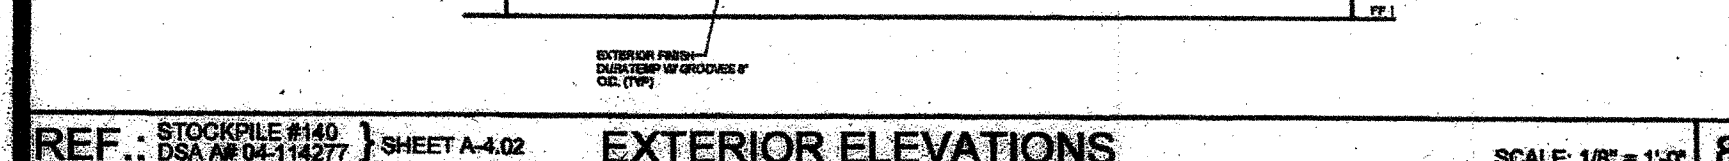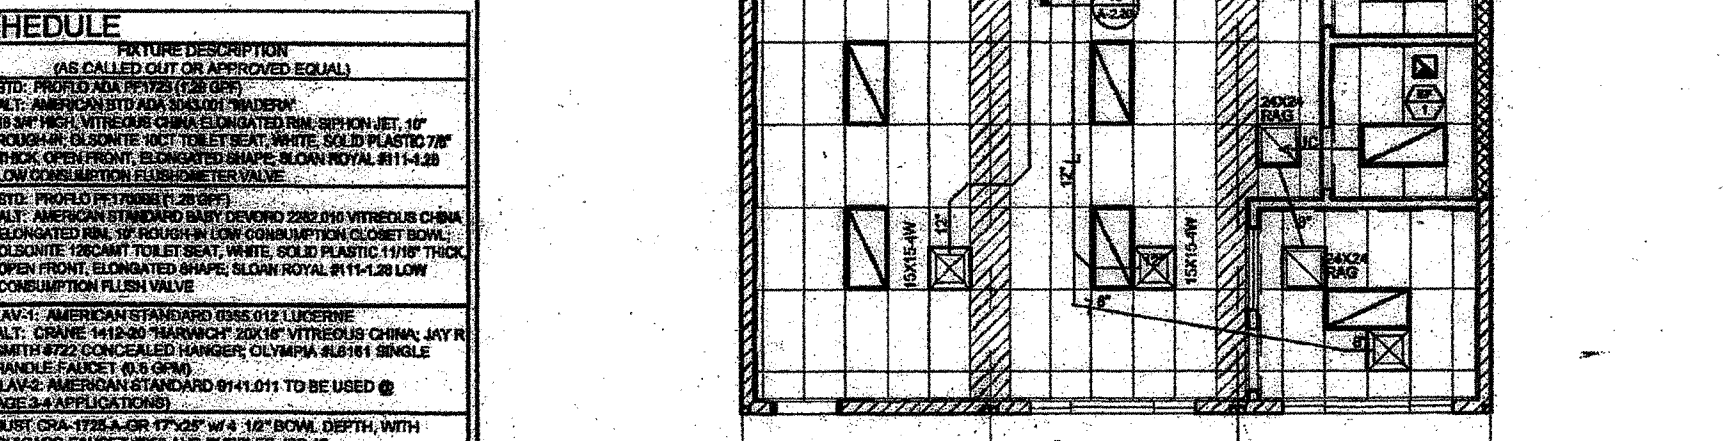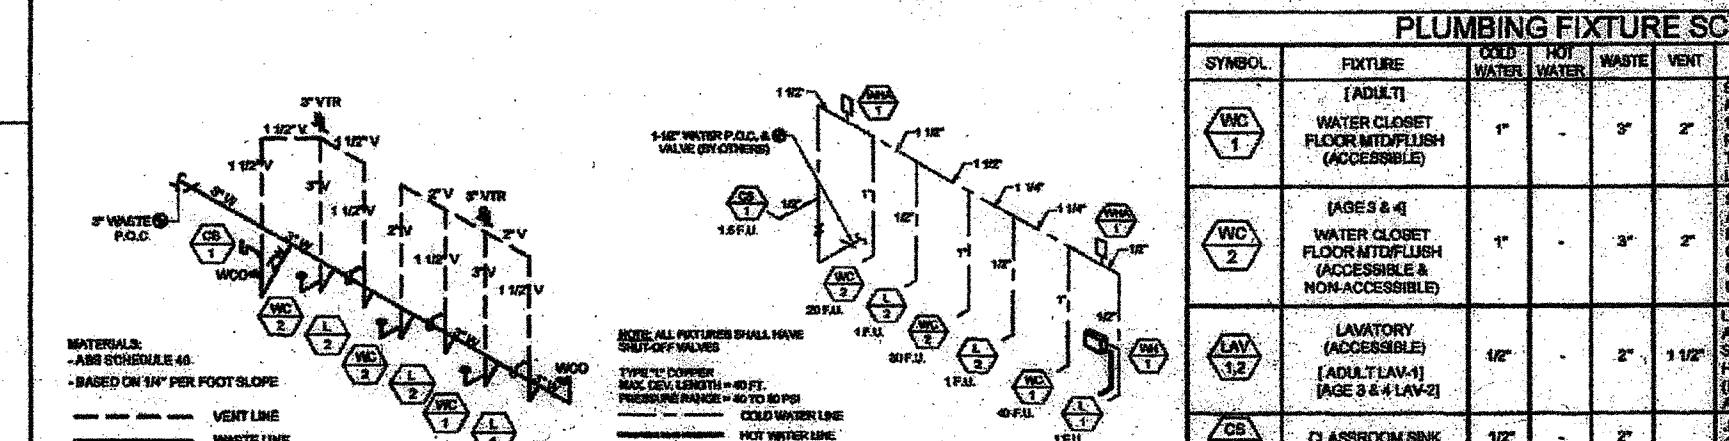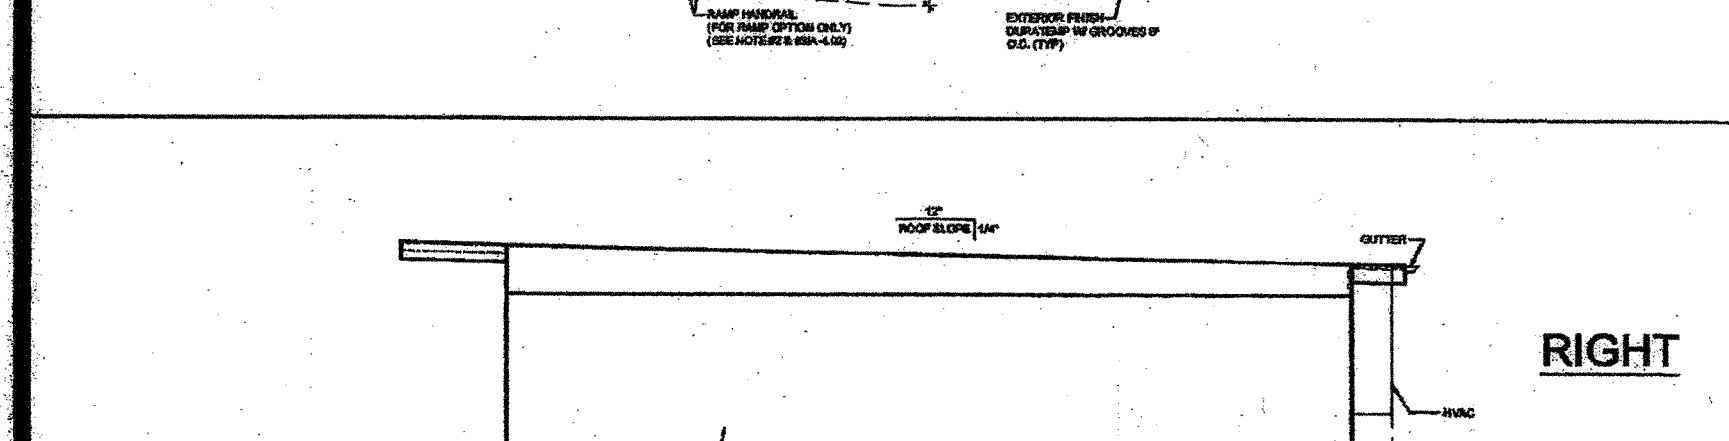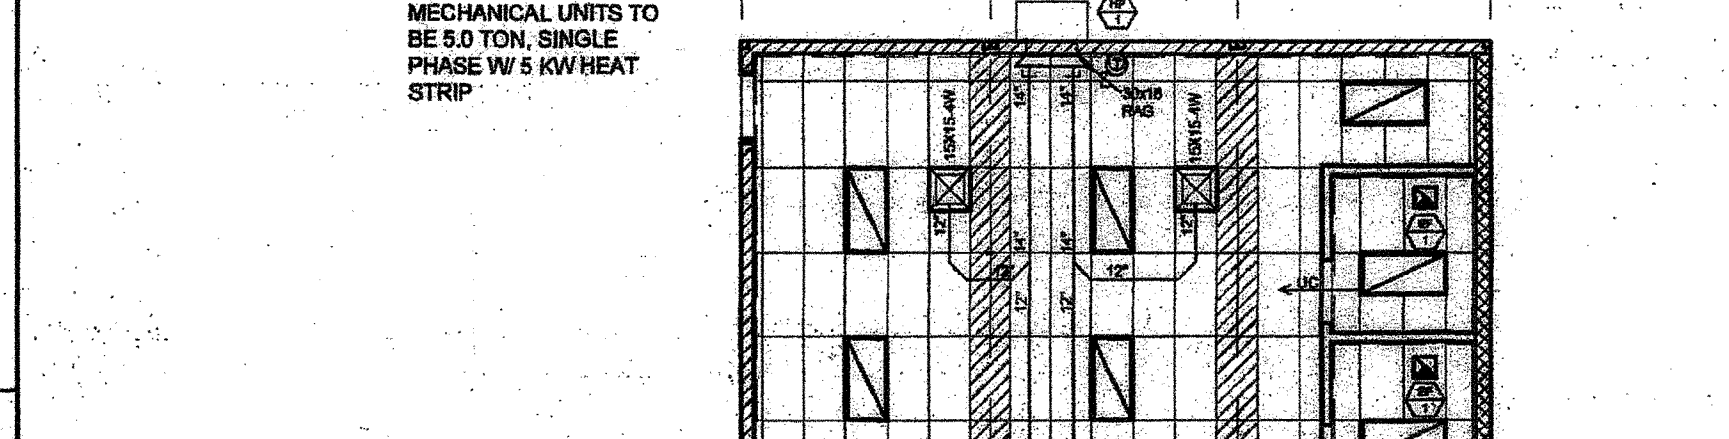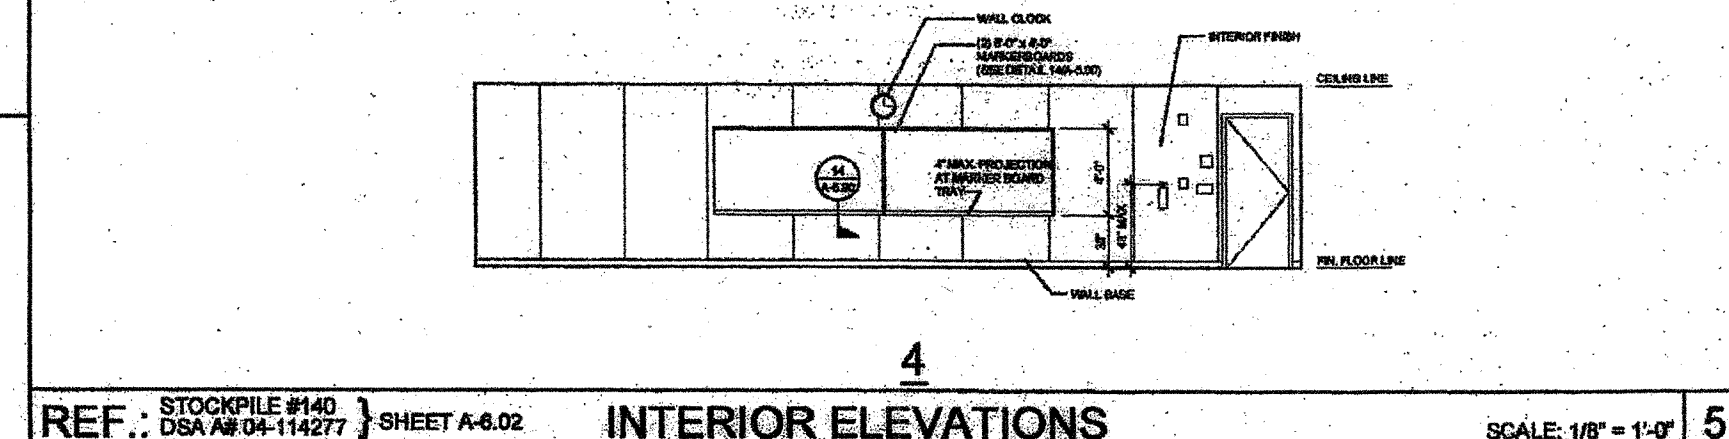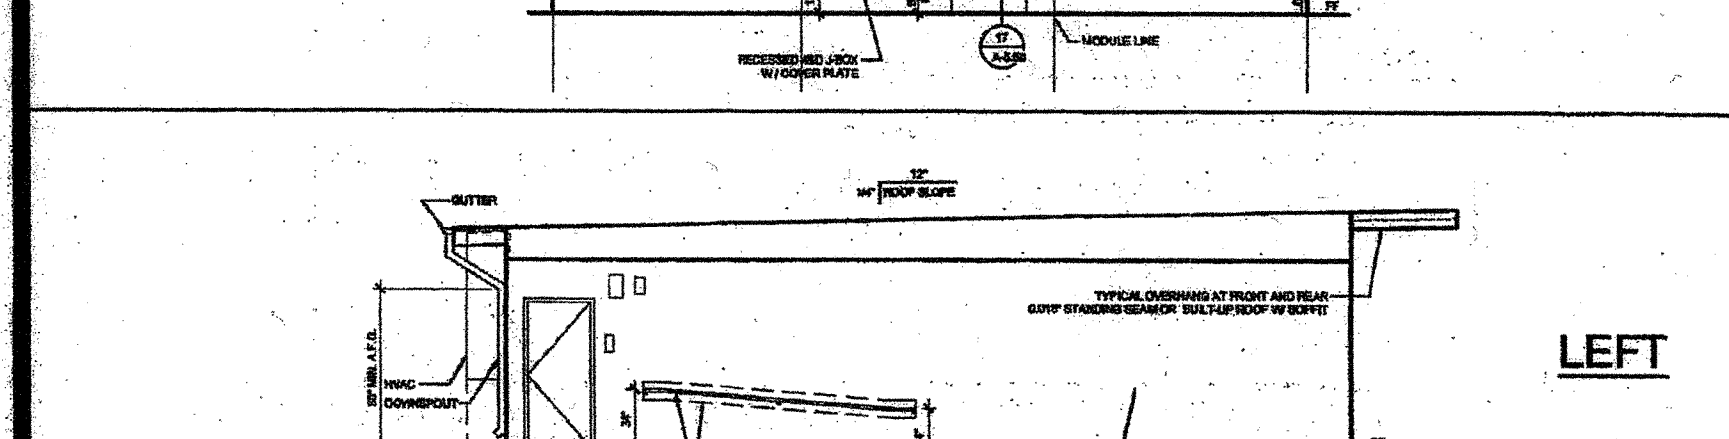

REF.: STOCKPILE #140 } SHEET A-4.02 EXTERIOR ELEVATIONS SCALE: 1/8" = 1'-0" 8

REF.: STOCKPILE #140 } SHEET P-1.01 PLUMBING PLAN SCALE: N.T.S. 6

REF.: STOCKPILE #140 } SHEET M-1.02 MECHANICAL PLAN SCALE: 1/8" = 1'-0" 3