


PRIME CONSULTANT
IBI ARCHITECTURE PLANNING
 4115 Broad Street, Suite B-6
 San Luis Obispo, CA 93401
 805.546.0433 fax:805.546.0504

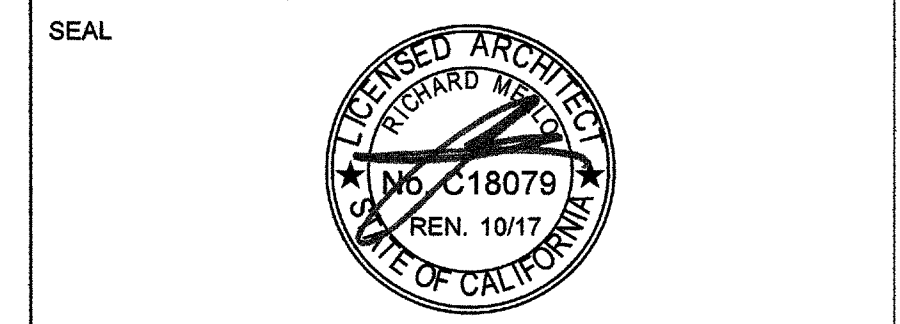

COPYRIGHT:
 Any reproduction or distribution for any purpose other than authorized by IBI Group is forbidden.
 COPYRIGHT 2017 IBI GROUP

REVISIONS			
NO.	DATE	APPRD.	DESCRIPTION

CONSULTANT
JMPE
 ELECTRICAL ENGINEERING
 LIGHTING DESIGN
 CA REGISTRATION NO E13063
 17142
 5500 MING AVENUE,
 SUITE 201
 BAKERSFIELD, CA 93309
 (805) 831-7885
 FAX (805) 831-7813
 email: mholony@jmpe.com
 www.jmpe.net

AGENCY INFORMATION:
 AGENCY TRACKING NO. 63321-267
 FILE NO. 15-6
 IDENTIFICATION STAMP
 DIV. OF THE STATE ARCHITECT
 OFFICE OF REGULATION SERVICES
 03118235
 AC / FLS
 DATE JUL 11 2017


BAKERSFIELD CITY SCHOOL DISTRICT

**CHIPMAN JR. HIGH,
 RELOCATABLES R13 & R14**
 2905 EISSLER ST. BAKERSFIELD, CA 93306

OPSC or OSHPD PROJ. NO:	
PROJECT NO:	17150/109623
DRAWN BY:	AC
CHKD BY:	KT
ISSUE DATE:	07/11/2017

SHEET TITLE
**DATA/COMM.
 PARTIAL
 SITE PLAN**

SHEET NUMBER
E-3

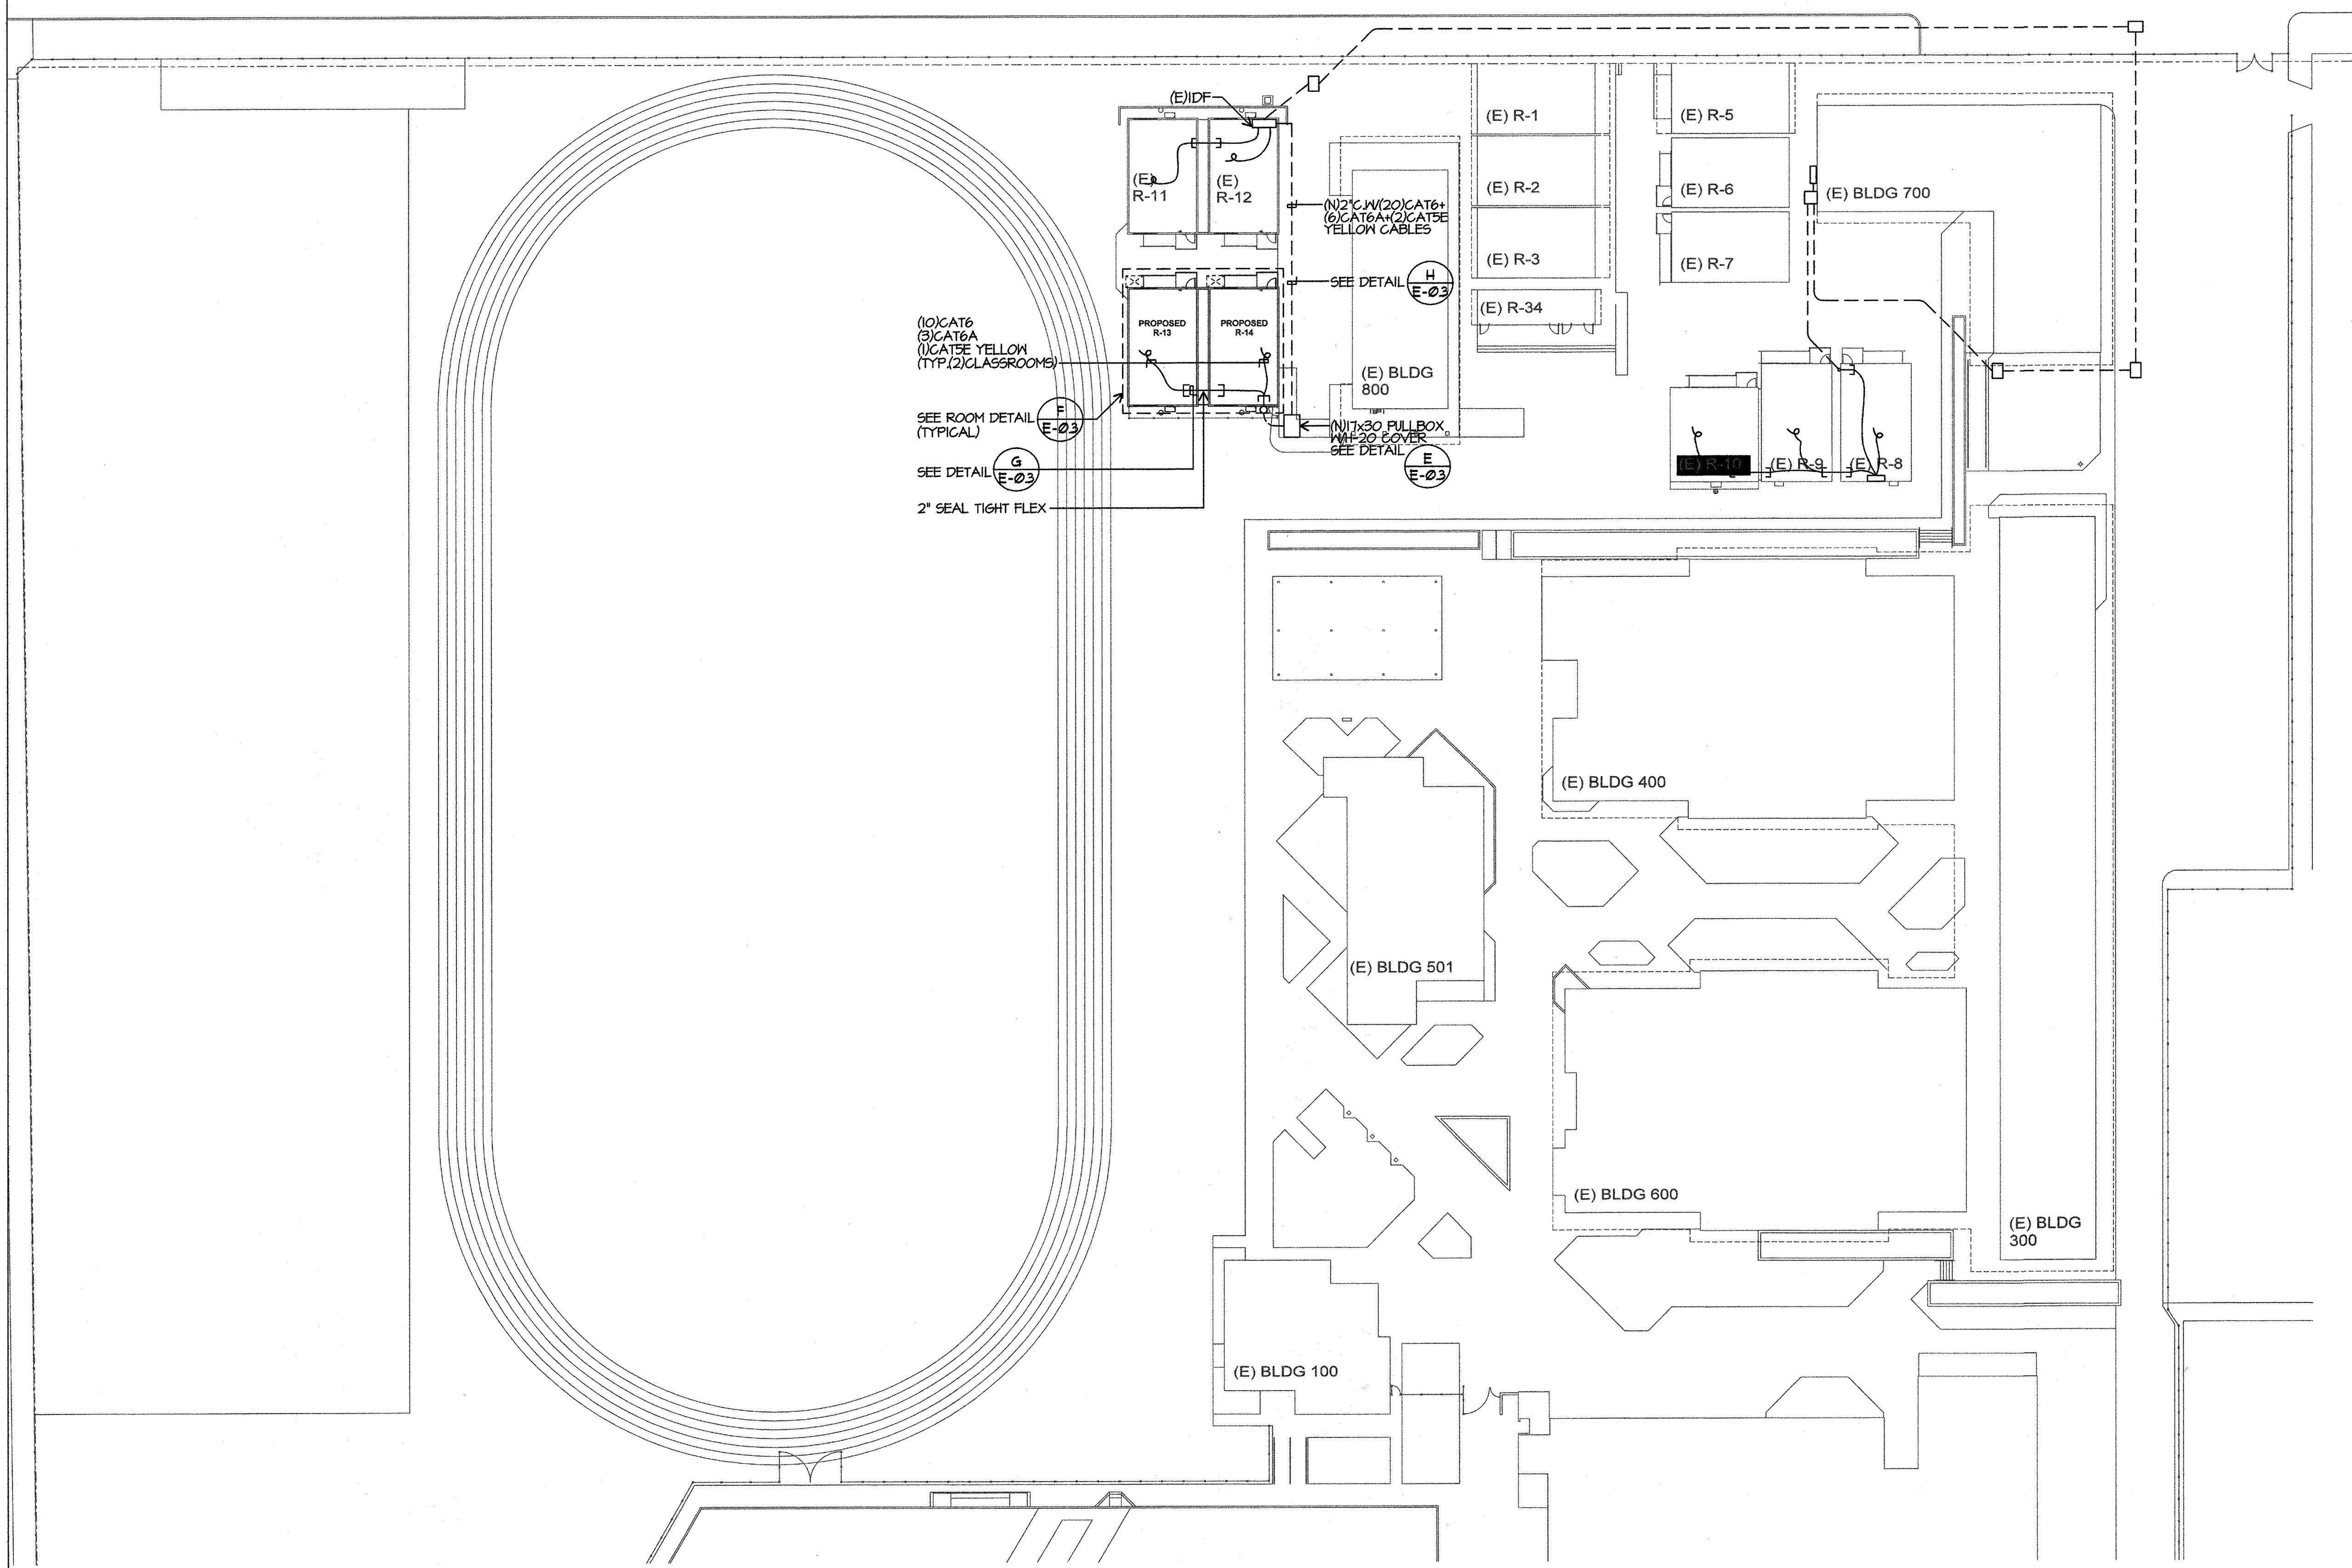

DATA/COMM. PARTIAL SITE PLAN

SCALE: 1"=30'-0"

I:\2017\DWG\1148\1148 E-3.dwg, 07/29/2017 1:14:16 PM, Andy