


DATA/COMM. PARTIAL SITE PLAN

SCALE: 1"=30'-0"

PRIME CONSULTANT
IBI ARCHITECTURE PLANNING
 4115 Broad Street, Suite B-6
 San Luis Obispo, CA 93401
 805.546.0433 fax:805.546.0504

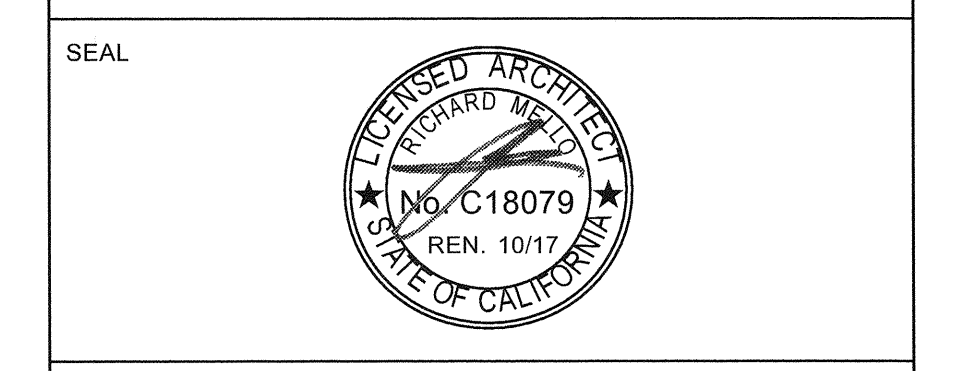

COPYRIGHT: Any reproduction or distribution for any purpose other than authorized by IBI Group is forbidden.
 COPYRIGHT 2014 IBI GROUP

REVISIONS			
NO.	DATE	APPRD.	DESCRIPTION

CONSULTANT

5000 MIDWAY AVENUE, SUITE 304
 BAKERSFIELD, CA 93309
 (805) 851-7951
 FAX (805) 851-7913
 email: maloney@jmpe.net
 www.jmpe.net

AGENCY INFORMATION:

AGENCY TRACKING NO. 63321-243
 FILE NO. 15-6

IDENTIFICATION STAMP
 DIV. OF THE STATE ARCHITECT
 OFFICE OF REGULATION SERVICES
 03-117549
 AC W FLS M SS TH
 DATE OCT 11 2016

BAKERSFIELD CITY SCHOOL DISTRICT

CHIPMAN JR. HIGH NEW RELOCATABLES (3)
 2905 ESSLER ST
 BAKERSFIELD, CA 93306

OPSC or OSHPD PROJ. NO:

PROJECT NO:	16166.000
DRAWN BY:	AC
CHK'D BY:	KT
ISSUE DATE:	10/05/2016

SHEET TITLE

DATA/COMM. PARTIAL SITE PLAN

SHEET NUMBER

E-3

PLOT DATE: 8/26/2016 1:49:22 PM J:\16166_BC_Chipman3\5.9 Drawings\5\architect\ATW-16166-Ashie_Chipman 2.rvt