




RIGHT SIDE

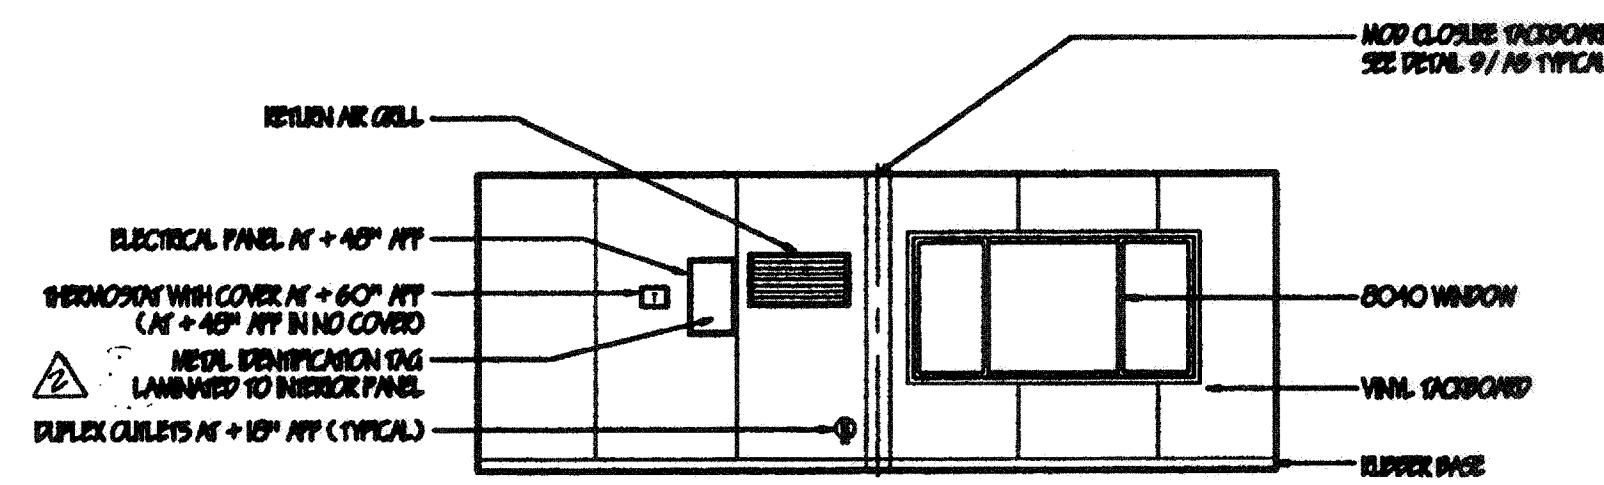

REAR

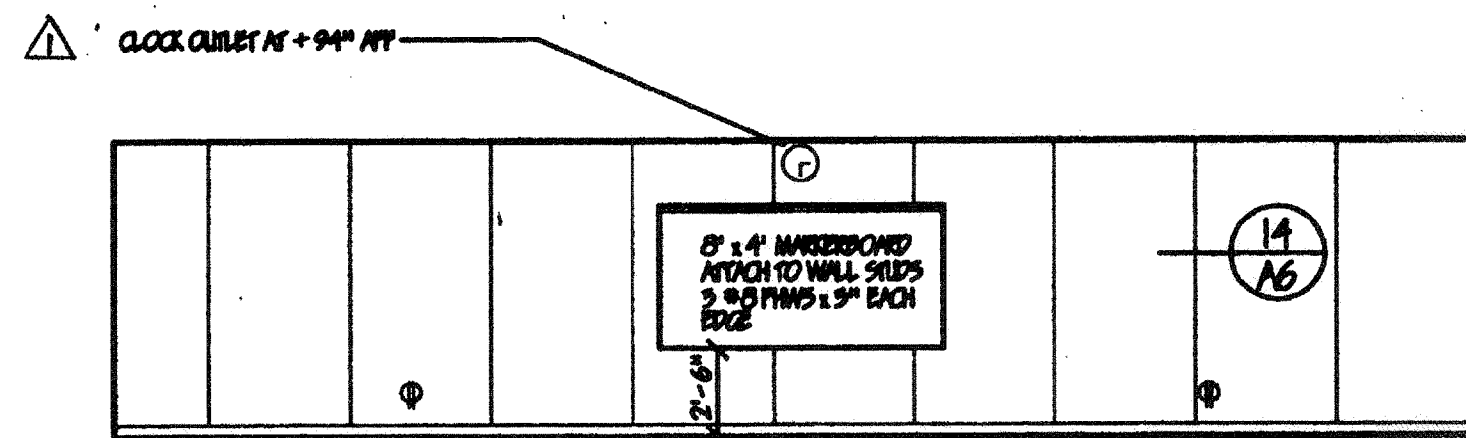

LEFT SIDE

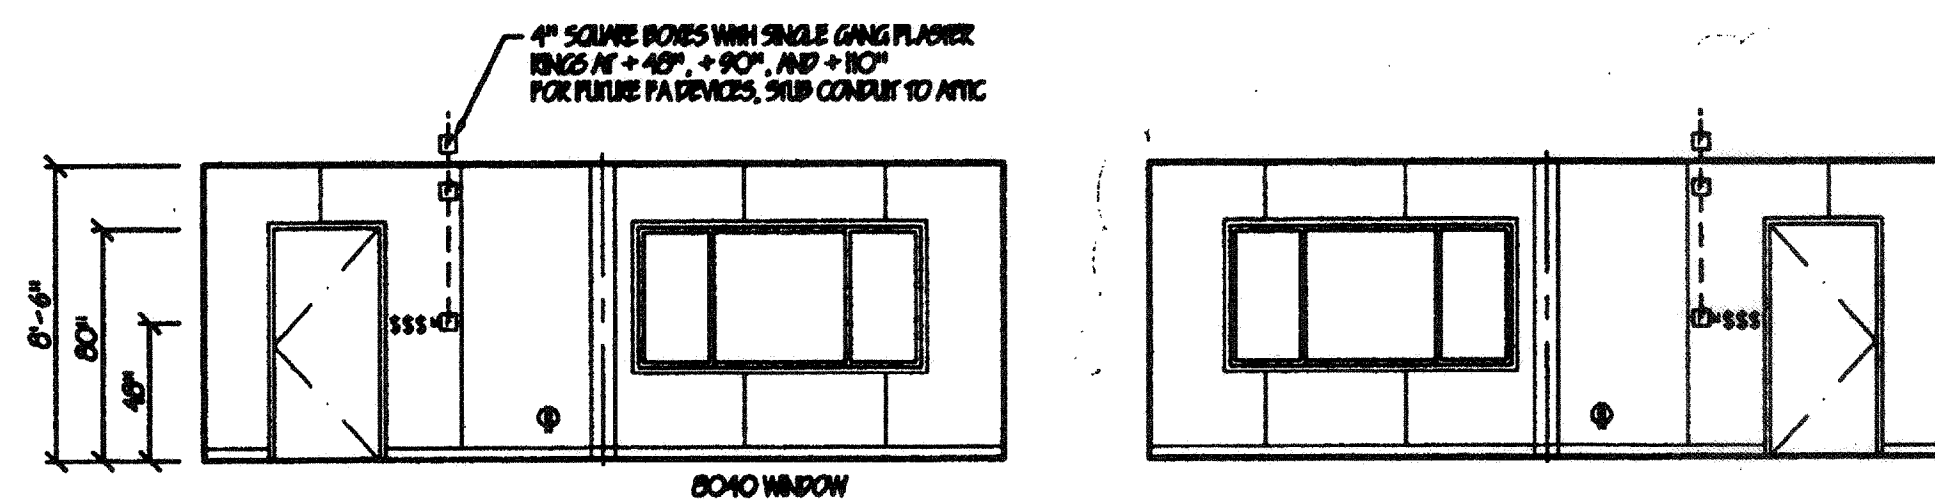


FRONT


FRONT-ALT

24'x40' INTERIOR ELEVATIONS


SCALE: 3/8"=1'-0"

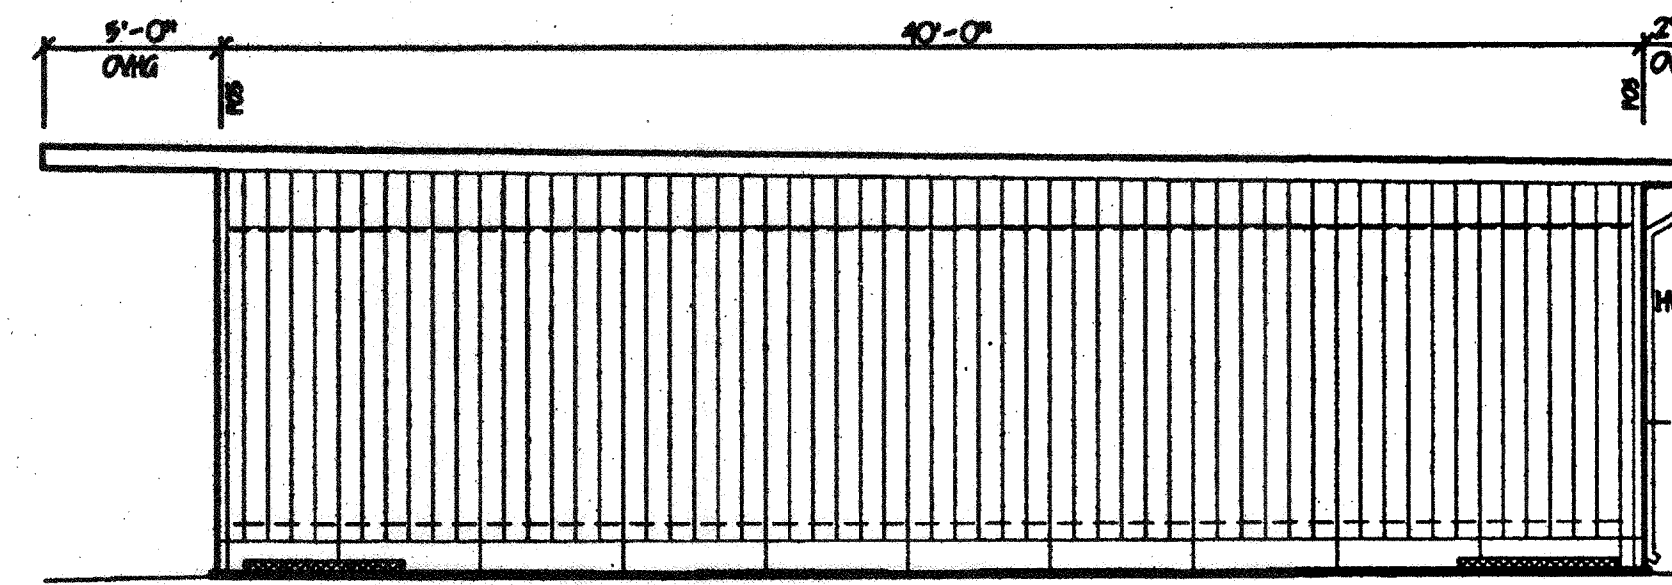


RIGHT SIDE

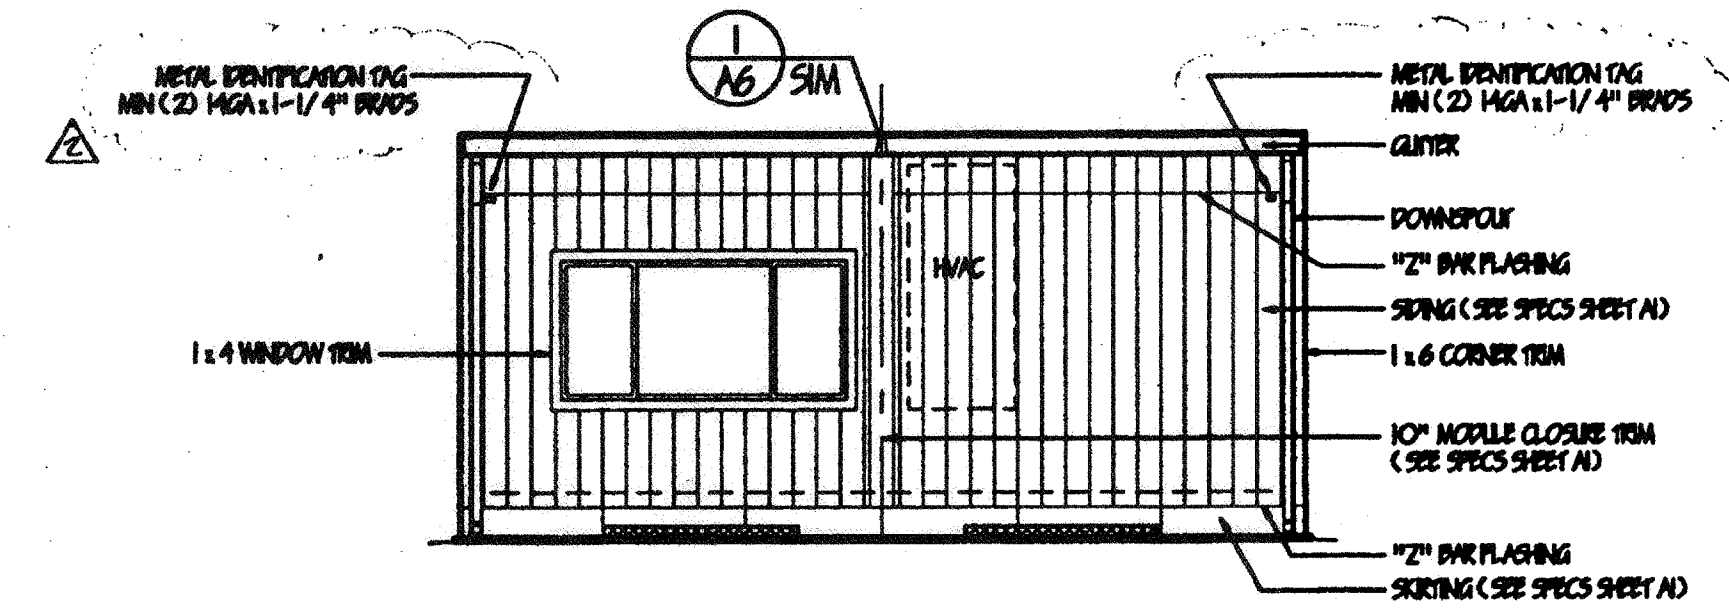

REAR

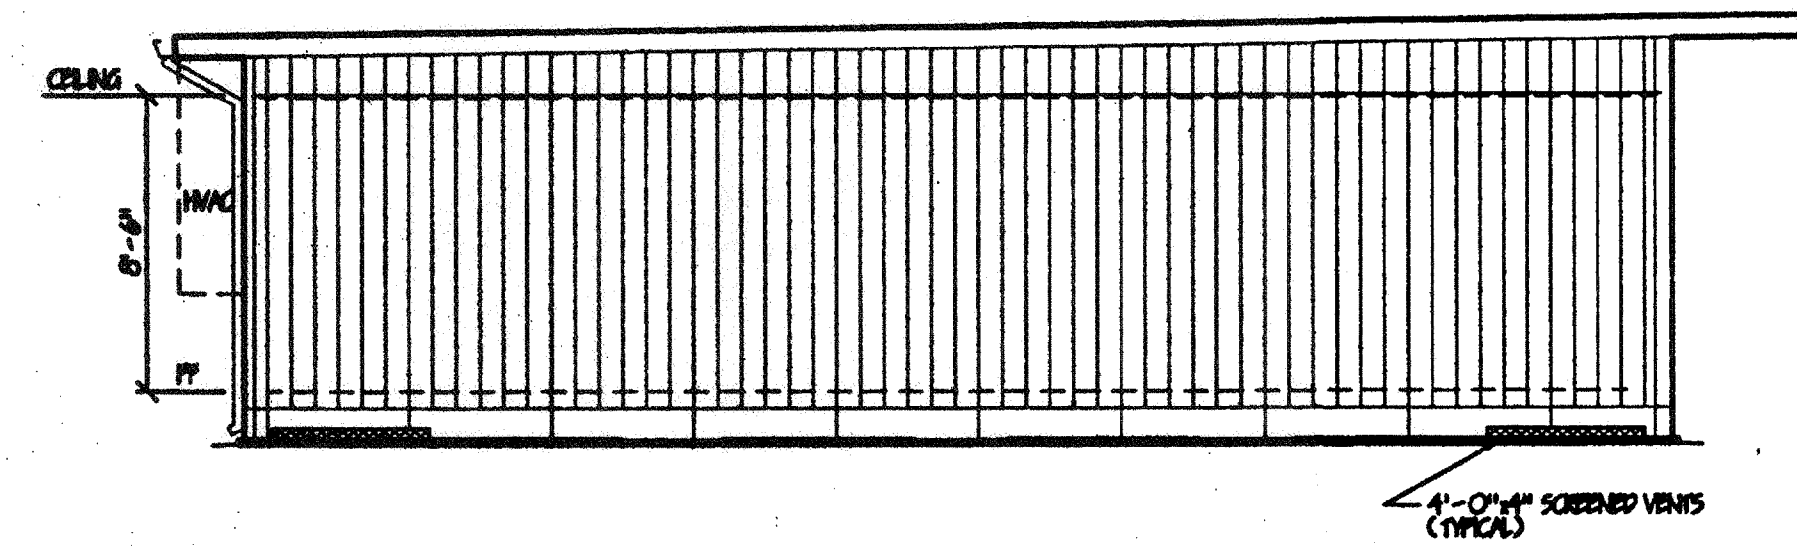

LEFT SIDE

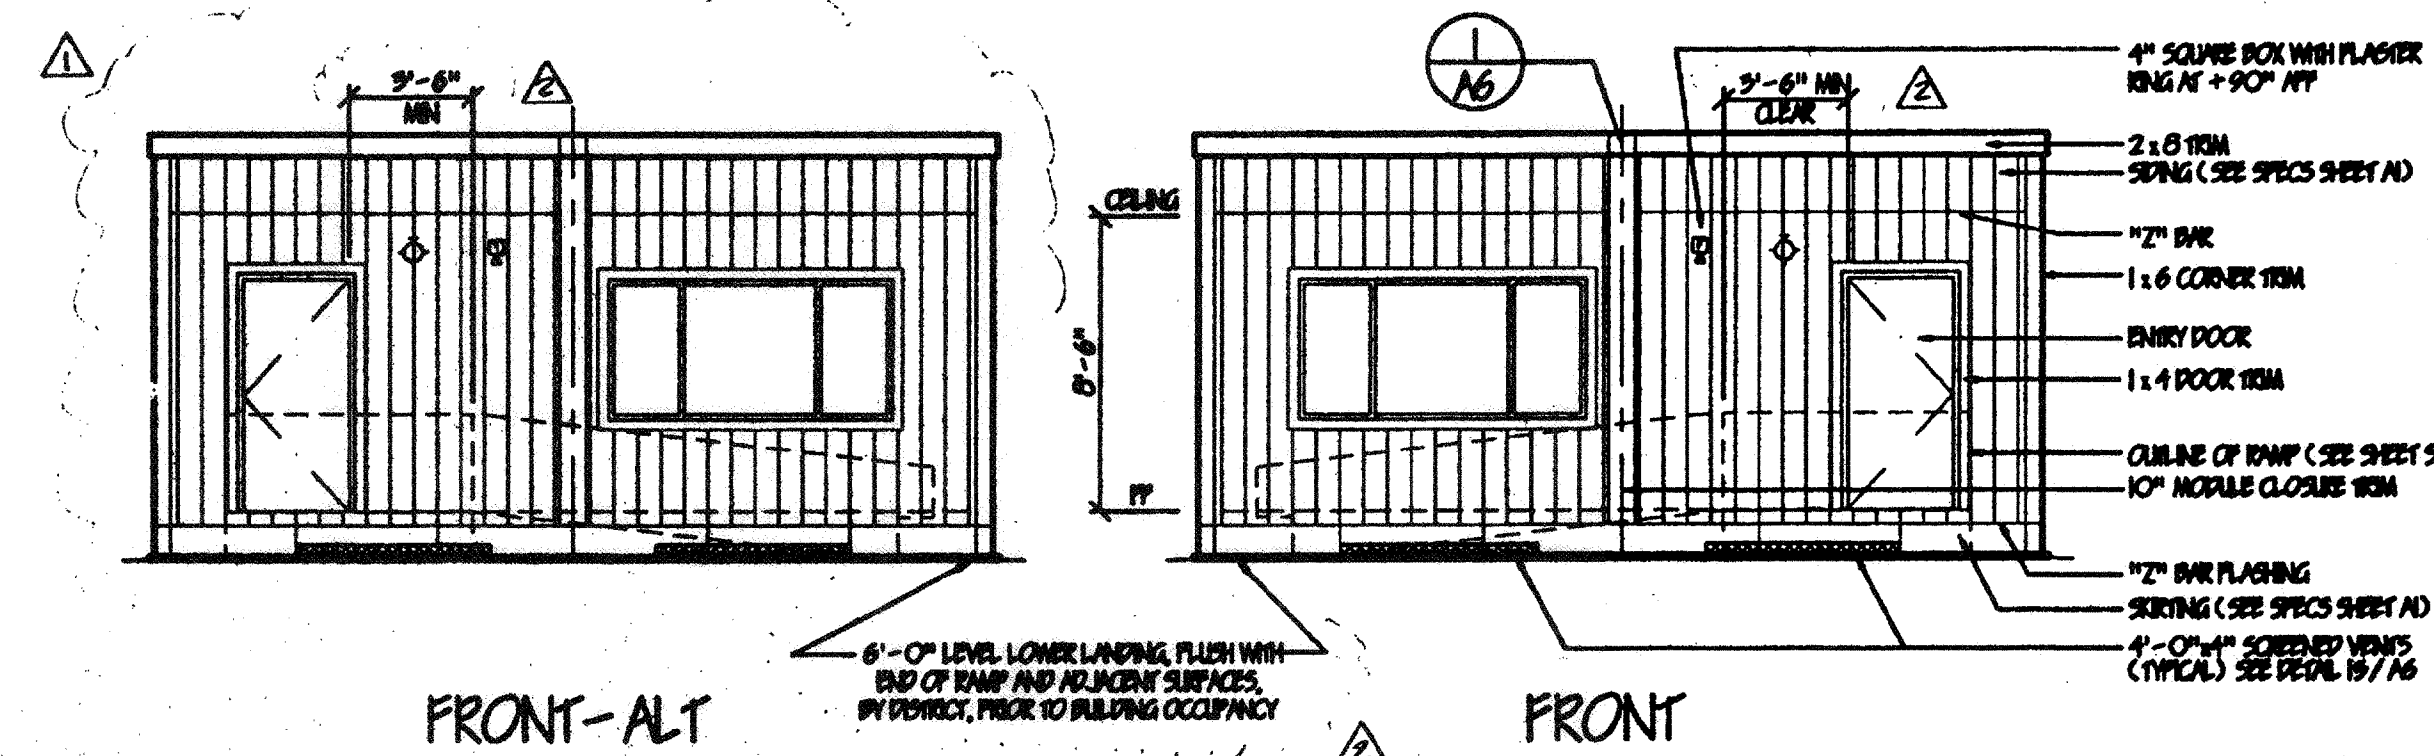

FRONT-ALT

FRONT

24'x40' EXTERIOR ELEVATIONS

SCALE: 3/8"=1'-0"

GENERAL NOTES

ALL FINISHES SHALL COMPLY WITH CRC OFFERS 5, 6, 7, 8, AND 10.
 PROVIDE FOR UNDERFLOOR VENTILATION IN ACCORDANCE WITH CRC 2917.1.
 1 SQUARE FOOT OF VENTILATION IS REQUIRED FOR EACH 150 SQUARE FEET OF UNDERFLOOR AREA.
 25'-0"X40'-0" = 997 SF / 150 = 6.25 SF
 100% VENTILATION REQUIRED.
 25'-0"X40'-0" = 997 SF / 150 = 6.25 SF
 100% VENTS REQUIRED.
 WOOD FLOOR FINISHING - 8 AT 4'-0"X4"
 CONCRETE FLOOR FINISHING - 8 AT 4'-0"X4"
 VENTS SHALL BE LOCATED TO AVOID FLOOR FINISHING TYPES OR COARSE WORK. REFER TO SPECIFIC SITE PLANS FOR ACTUAL LOCATIONS.
 OPENINGS SHALL BE LOCATED AS CLOSE TO CORNERS AS PRACTICAL AND SHALL PROVIDE CROSS VENTILATION. THE REQUIRED AREA OF OPENINGS SHALL BE EQUALLY DISTRIBUTED ALONG THE LENGTH OF AT LEAST TWO OPPOSITE SIDES.
 VENTS SHALL BE CONSTRUCTION RESISTANT WIRE MESH WITH MESH OPENINGS OF 1/4 INCH.

ABBREVIATIONS

HM	HOLLOW METAL
AL OR ALUM	ALUMINUM
NE	NOT FINISHED
NO.	NUMBER
MIN.	MINIMUM
MAX.	MAXIMUM
FF	ABOVE FRESH FLOOR
OVHNG	OVERHANG
FR	FACE

LEGEND

⊙	CLOCK OUTLET
⊕	DUPLEX OUTLETS
⊞	THERMOSTAT
⊞	SWITCH
⊞	JUNCTION BOX FOR PA SYSTEM
⊞	JUNCTION BOX FOR MANUAL PA FULL SECTION

FILE # 15-6
 IDENTIFICATION STAMP
 DIV. OF THE STATE ARCHITECT
 OFFICE OF REGULATION SERVICES
 03-118272
 AC: [initials] ELS: [initials] SS: [initials] CL: [initials]
 DATE: NOV - 8 2017
 TRACKING #: 63321-292


APPROVALS

DATE:	APR 28, 1997
REV #1:	MAY 18, 1997
REV #2:	JAN 20, 1997

IDENTIFICATION STAMP
 DIV. OF THE STATE ARCHITECT
 OFFICE OF REGULATION SERVICES
 PC 330
 DATE: 7-1-97

NORMAN A. GEIGER
 AIA, CSI, CDT, ICBO
 P.O. BOX 41064
 Sacramento, CA 95841
 (916) 332-2463 FAX
 (916) 332-2463 PHONE

GRAFICS ARCHITECTURAL SERVICES
 GEIGER

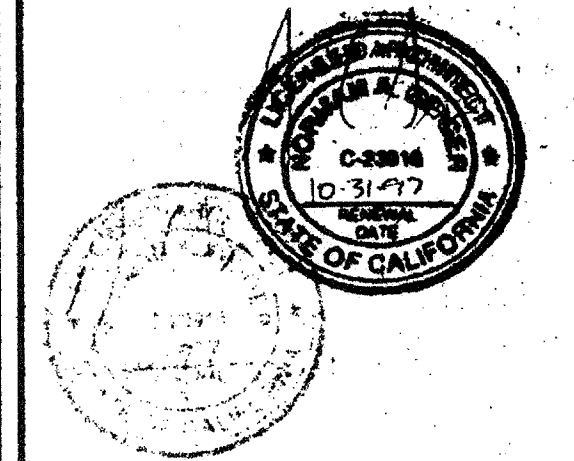

PACESETTER INDUSTRIES, INC.

P.O. BOX 1151, MODESTO, CA 95353 (209) 521-1600

24X40 RELOCATABLE BUILDING

SHEET COMMENTS
 GENERAL NOTES
 KEYNOTES
 EXTERIOR ELEVATIONS
 INTERIOR ELEVATIONS
 DETAILS

DRAWING SCALE:	AS SHOWN
PROJECT NUMBER:	97-03
SHEET:	A3

4

COPYRIGHT SCALE: 3/8"=1'-0" PROTECTIVE SCALE: 3/8"=1'-0"