



KEY NOTES 8712 SP
NOTES LISTED IN THIS COLUMN WHICH ARE NOT INDICATED ON THIS SHEET SHALL BE DISREGARDED. COMPLETE PATCH AND REPAIR OF AREAS AND ADJACENT AREAS WHERE REMOVAL, DEMOLITION OR MODIFICATIONS ARE MADE ARE PART OF THIS WORK. FIELD VERIFICATION FOR ACTUAL EXISTING CONDITIONS PRIOR TO BIDDING, FABRICATION, INSTALLATION OR CONSTRUCTION IS A PART OF THIS WORK. NOTES ARE TYPICAL UNLESS OTHERWISE INDICATED.

MUNSEY SCHOOL MODERNIZATION
BAKERSFIELD CITY SCHOOL DISTRICT
BAKERSFIELD, CALIFORNIA

LEGEND
(N) = NEW;
(E) = EXISTING;
(D) = DEMOLITION;
AS SHOWN, DETAILED, SCHEDULED, AND/OR SPECIFIED.

- (E) BUILDING TO REMAIN.
- (E) DRIVEWAY TO REMAIN.
- (E) CONCRETE PAVING TO REMAIN.
- (E) TURF TO REMAIN.
- (E) TREES TO REMAIN.
- (E) FENCE/GATE TO REMAIN.
- (E) PLANTING STRIP TO REMAIN.
- (E) FLAGPOLE TO REMAIN.
- (E) RAMP TO REMAIN.
- (N) HANDICAPPED PARKING AS SDSS (SEE SPECIFICATIONS).
- (N) HANDICAPPED PARKING SIGN AS SDSS.
- (N) CONCRETE HANDICAPPED RAMP AS SDSS.
- (N) 4' LONG PRECAST CONCRETE PARKING BUMPER.
- (E) CURB AND GUTTER TO REMAIN.
- (E) CURB TO REMAIN.
- (E) A/C PAVING TO REMAIN.
- (E) PARKING TO REMAIN.
- (E) SANDBOX TO REMAIN.
- (E) BIKE STORAGE AREA TO REMAIN.
- (E) HANDICAPPED PARKING TO REMAIN (SEE SPECIFICATIONS).
- (N) HANDICAPPED PARKING SIGN AS SDSS (SEE SPECIFICATIONS).

ABREV.	DESCRIPTION
A	ADMINISTRATION
C	CLASSROOM
CON	CONFERENCE
CW	COVERED WALKWAY
K	KINDERGARTEN
KIT	KITCHEN
LIB	LIBRARY
MU	MULTI-USE
P	PASSAGE
PL	PLATFORM
S	STORAGE
T	TOILET

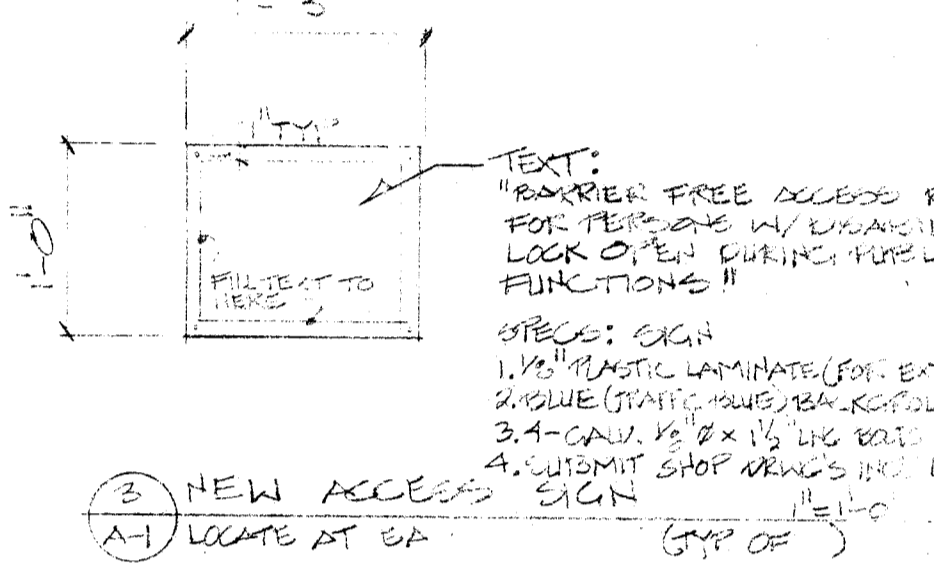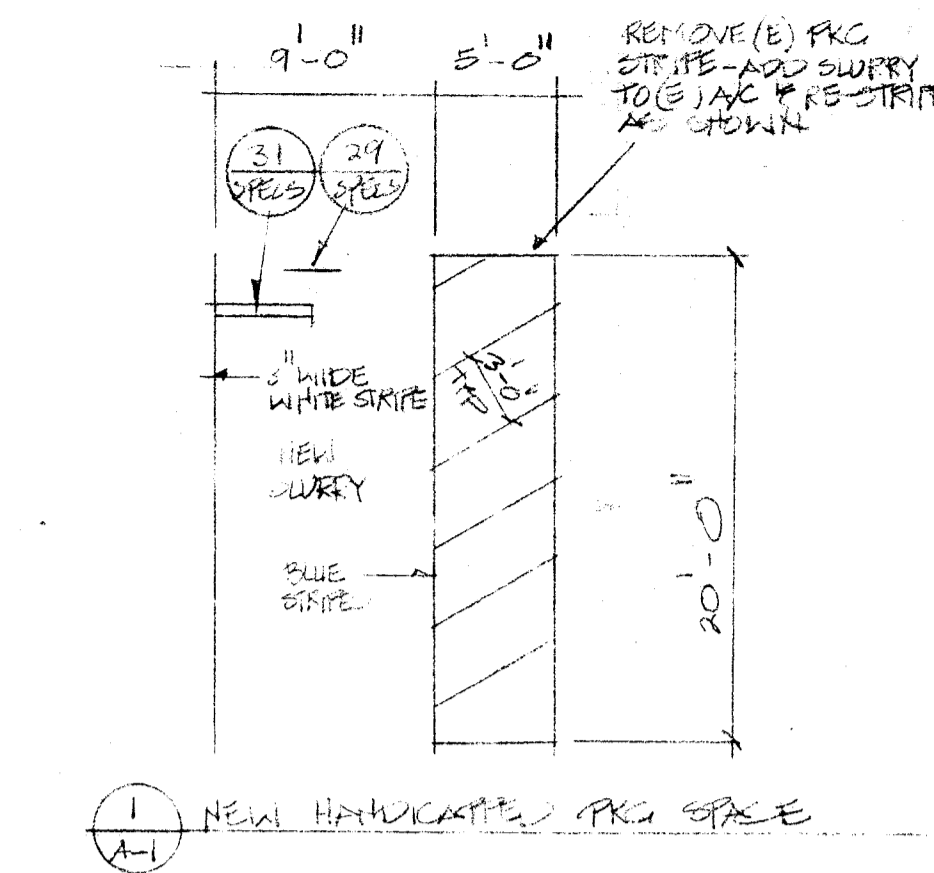

LEGEND

- | | | |
|---|------------------------------------|------------------------|
| ○ | KEYNOTE | CONCRETE |
| ◻ | DOOR NUMBER | EARTH |
| △ | CABINET DESIGNATION | PROPERTY LINE |
| ⊖ | BUILDING SECTION | (N) NEW |
| ⊕ | WALL SECTION | (E) EXISTING |
| ⊗ | SHEET NUMBER | N.I.C. NOT IN CONTRACT |
| ○ | DETAILS OR PLAN ENLARGEMENT | TYP. TYPICAL |
| □ | ROOM NUMBER | T.B. TACK BOARD |
| □ | INTERIOR ELEVATION | C.B. CHALK BOARD |
| □ | SHEET NUMBER | |
| ○ | HEIGHT ELEVATION | |
| ⊗ | ACCESSORY - SEE ACCESSORY SCHEDULE | |
| ⊗ | FENCE | |

SHEET INDEX ARCHITECTURAL

A-1	SITE PLAN
A-2	FLOOR PLAN - UNIT A
A-3	FLOOR PLAN - UNIT B1
A-4	FLOOR PLAN - UNIT B2
A-5	FLOOR PLAN - UNIT C
A-6	FLOOR PLAN - UNIT D
A-7	FLOOR PLAN - UNIT E
A-8	FLOOR PLAN - UNIT R1, R2
A-9	FLOOR PLAN - UNIT R3
A-10	FLOOR PLAN - HANDICAPPED SOLUTIONS
A-11	INTERIOR ELEVATIONS
A-12	INTERIOR ELEVATIONS
A-13	INTERIOR ELEVATIONS
A-14	INTERIOR ELEVATIONS
A-15	INTERIOR ELEVATIONS
A-16	FLOOR PLAN - (N) CHILLER ENCLOSURE
A-17	REFLECTED CEILING PLAN
A-18	SECTION
A-19	ROOF PLAN
A-20	FINISH SCHEDULE
A-21	FINISH SCHEDULE
A-22	DOOR SCHEDULE
A-23	DOOR SCHEDULE
A-24	DOOR SCHEDULE
A-25	PHOTO SHEET
A-26	PHOTO SHEET

MECHANICAL

M-1	A/C SITE PLAN
M-2	EQUIPMENT ENCLOSURE
M-3	DETAILS
M-4	AIR CONDITIONING PLAN - UNIT A
M-5	AIR CONDITIONING PLAN - UNIT B1, B2
M-6	AIR CONDITIONING PLAN - UNIT C, D
M-7	AIR CONDITIONING PLAN - UNIT E, R1, R2
M-8	DETAILS
M-9	DEMOLITION PLAN


PLUMBING

P-1	PLUMBING SITE PLAN
P-2	PLUMBING FLOOR PLAN - UNIT A
P-3	PLUMBING FLOOR PLAN - UNIT B1, B2
P-4	PLUMBING FLOOR PLAN - UNIT C, D
P-5	PLUMBING FLOOR PLAN - UNIT E, R1, R2
P-6	PLUMBING FLOOR PLAN - UNIT R3


ELECTRICAL

E-1	ELECTRICAL SITE PLAN
E-2	ELECTRICAL PLAN - UNIT A
E-3	ELECTRICAL PLAN - UNIT B1
E-4	ELECTRICAL PLAN - UNIT B2
E-5	ELECTRICAL PLAN - UNIT C
E-6	ELECTRICAL PLAN - UNIT D
E-7	ELECTRICAL PLAN - UNIT E
E-8	ELECTRICAL PLAN - UNIT R1, R2, R3

MUNSEY SCHOOL - SITE PLAN

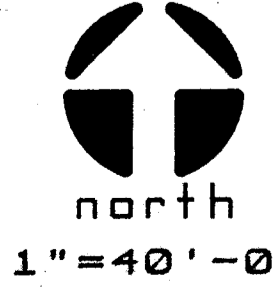

AREA TO BE MODERNIZED (PART OF OSA APPROVAL)
AREA NOT TO BE MODERNIZED
A.C.S. NOTE - NO (E) SITE CLOPPES DO NOT EXCEED 1:2.0

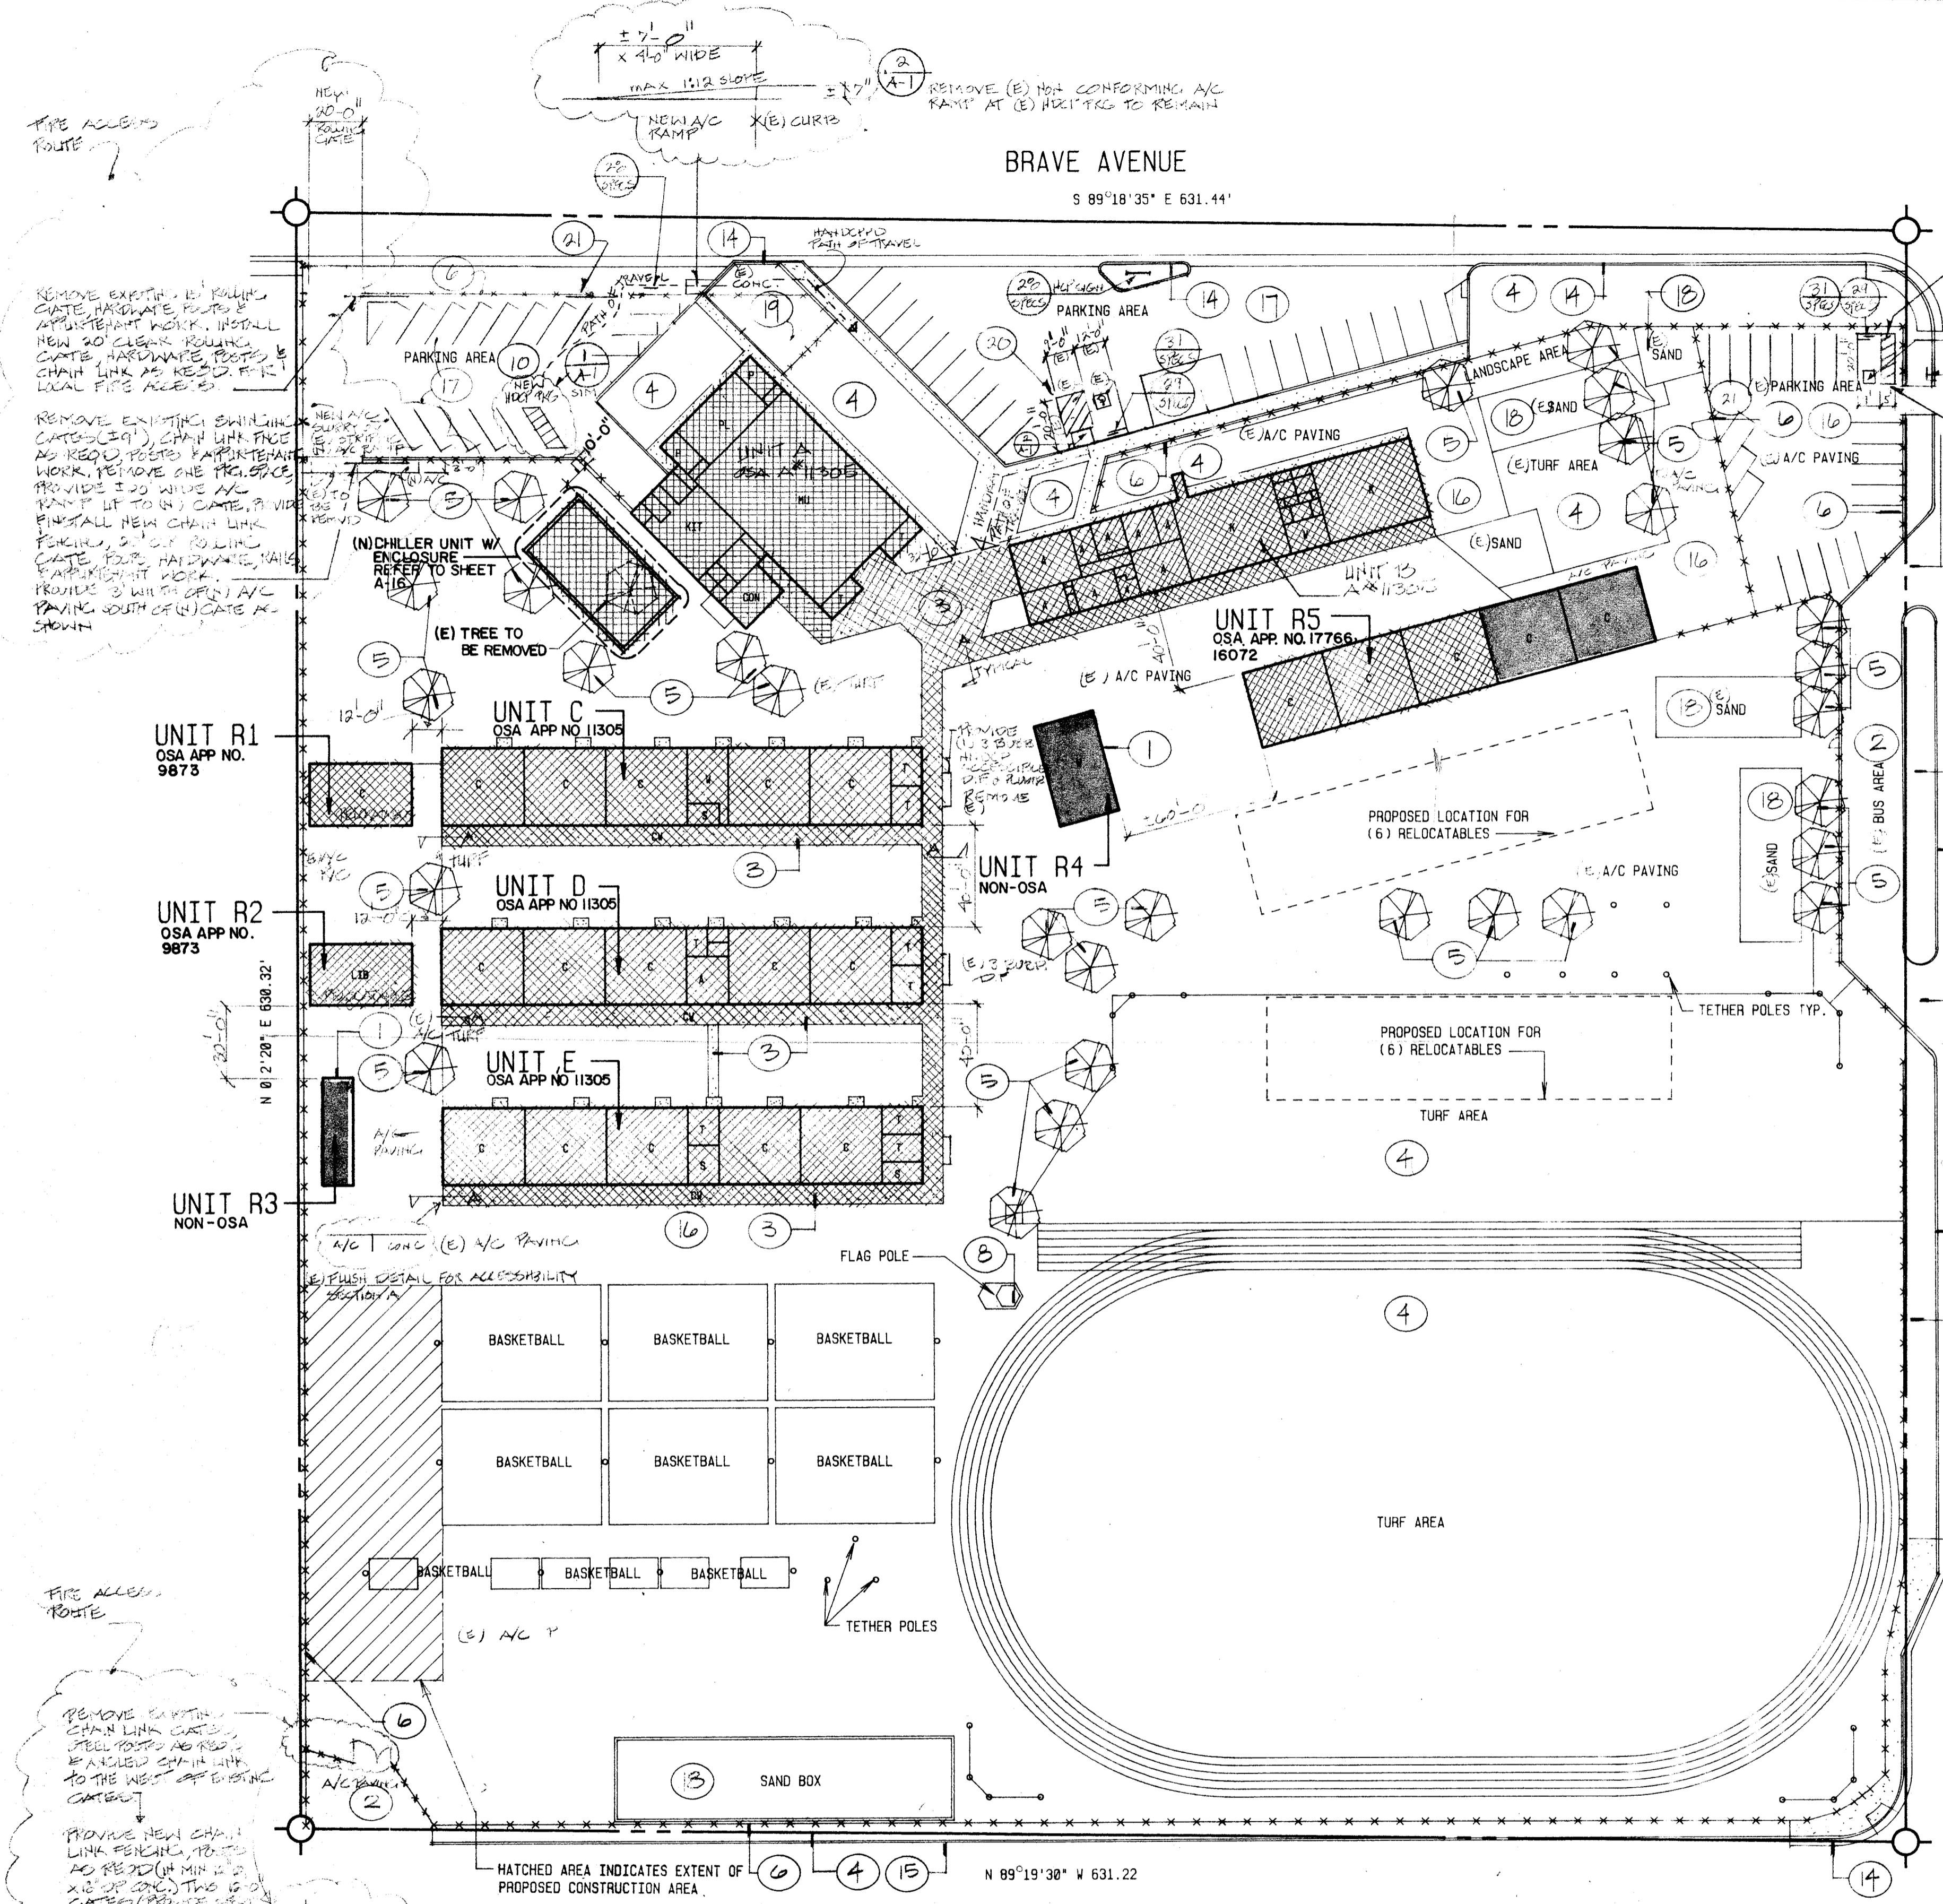

REMOVE EXISTING SWAINSON CURBS (E) CHAIN LINK FENCE AS REQUIRED FOR LOCAL FIRE ACCESS. INSTALL NEW 20' CLEAR ROLLING GATE HARDWARE POSTS & CHAIN LINK AS REQUIRED FOR LOCAL FIRE ACCESS.

REMOVE EXISTING SWAINSON CURBS (E) CHAIN LINK FENCE AS REQUIRED FOR LOCAL FIRE ACCESS. INSTALL NEW 20' CLEAR ROLLING GATE HARDWARE POSTS & CHAIN LINK AS REQUIRED FOR LOCAL FIRE ACCESS.

REMOVE EXISTING SWAINSON CURBS (E) CHAIN LINK FENCE AS REQUIRED FOR LOCAL FIRE ACCESS. INSTALL NEW 20' CLEAR ROLLING GATE HARDWARE POSTS & CHAIN LINK AS REQUIRED FOR LOCAL FIRE ACCESS.

SET #3
Kendrick Design Group
architects • planners