


BUCKN

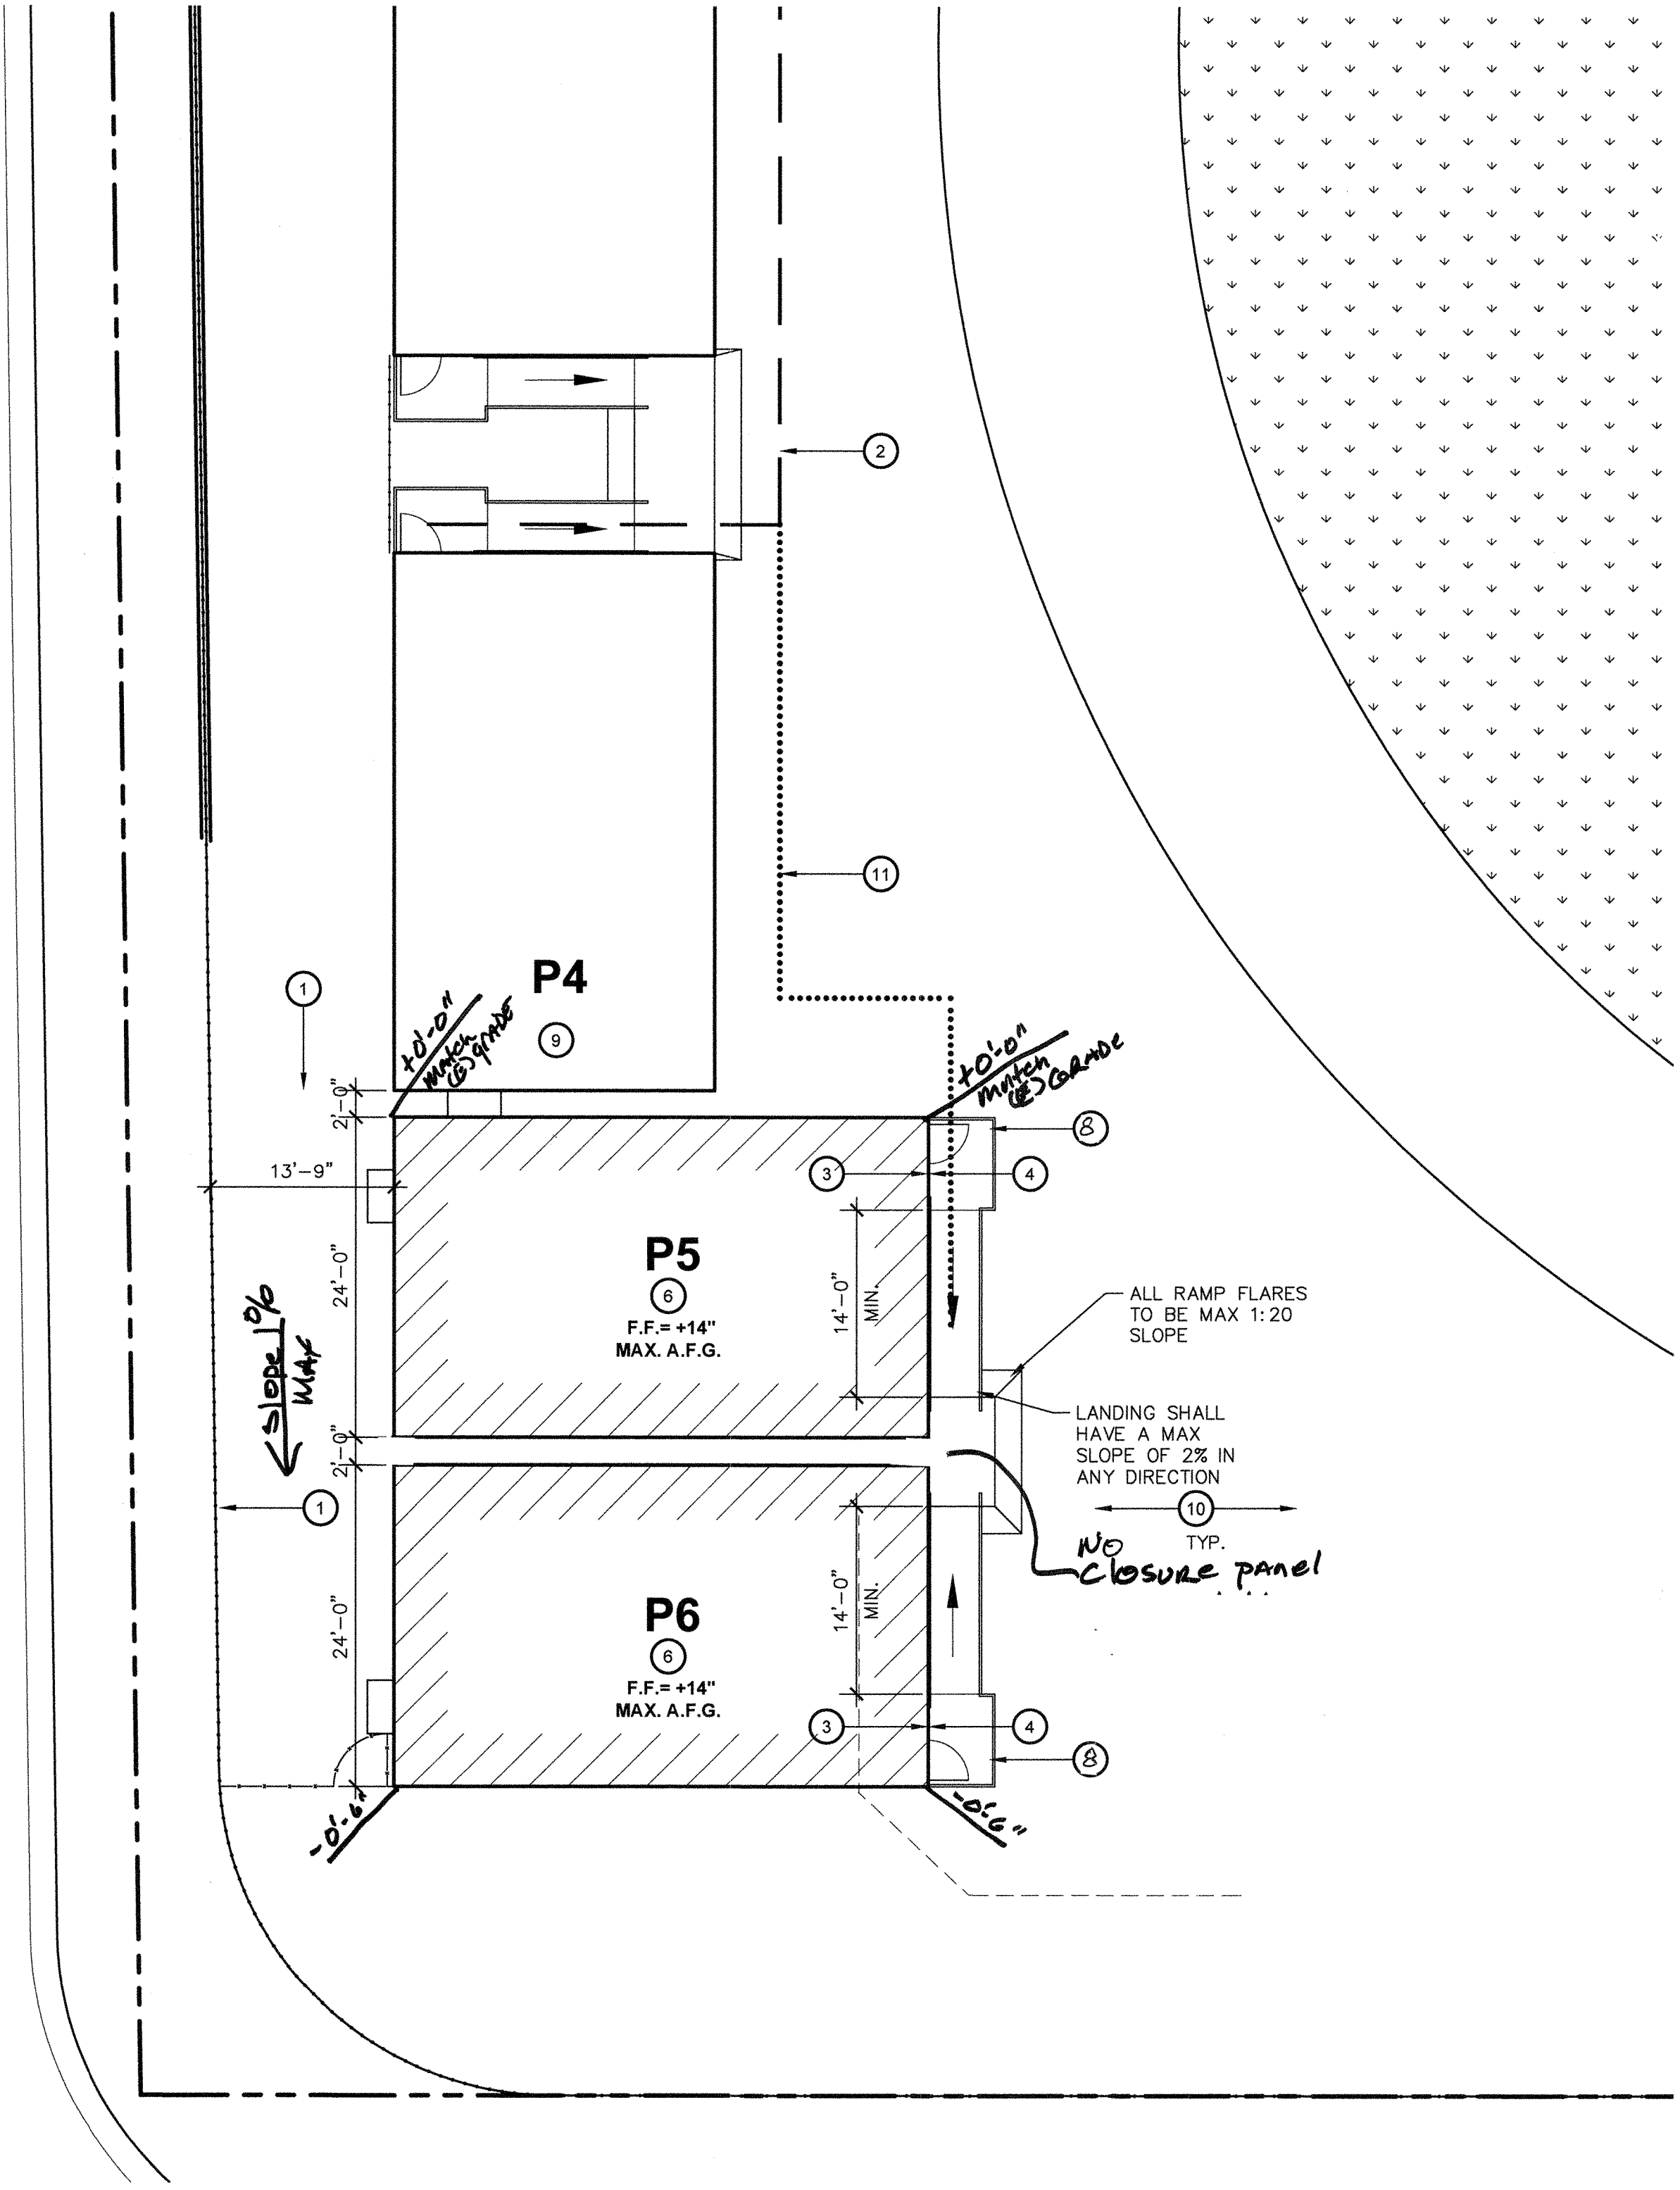

ENLARGED SITE PLAN TWO PORTABLE CLASSROOMS

SCALE: 1" = 10'

KEY NOTES

- EXISTING CHAIN LINK FENCE AND GATE TO REMAIN
- EXISTING ACCESSIBLE PATH OF TRAVEL, VERIFY IN FIELD FOR COMPLIANCE
- NEW TACTILE EXIT SIGN PER DETAIL 2/A1.03
- NEW ROOM IDENTIFICATION AND ISA SIGNAGE, REFER TO DETAILS 3, 4/A1.03
- A.C. PAVED RAMP TRANSITION
- NEW TEMPORARY PORTABLE BUILDINGS ON RAISED WOOD FOUNDATIONS WITH METAL RAMP SUPPLIED BY MANUFACTURER. OWNER TO REMOVE ALL INTERFERING PLAY EQUIPMENT
- EXISTING LANDSCAPE AREA TO REMAIN. NO WORK
- METAL RAMP
- EXISTING BUILDING TO REMAIN. NO WORK
- EXISTING A.C. PAVING TO REMAIN. NO WORK
- PROPOSED ACCESSIBLE PATH OF TRAVEL PER THIS APPLICATION. SEE ACCESSIBILITY NOTES, SHEET A1.01

Ownership of Documents
This document, the ideas and designs incorporated herein, as an instrument of Professional Service is the property of Integrated Designs by SOMAM, Inc. and is not to be used, in whole or in part for any other project without written authorization. © COPYRIGHT 2015

integrated designs by SOMAM, Inc.
ARCHITECTURE · ENGINEERING · INTERIOR DESIGN · CONSTRUCTION MANAGEMENT
8011 N. Fremont, Suite 130 - Fresno, California 93710
Phone (559) 439-0881 Fax (559) 439-0887 E-Mail: design@somam.com
www.integrateddesigns.com

Revision	Revision Description	Rev. Date

ENLARGED SITE PLAN

Project Name & Address:
**WASHINGTON MIDDLE SCHOOL
TWO PORTABLE CLASSROOMS**
BAKERSFIELD CITY SCHOOL DISTRICT
1101 NOBLE AVE BAKERSFIELD, CA.

Issue Date: 06/07/16
Date: 06/07/16
Designer: [Signature]
DR: [Signature]
PC: [Signature]

SERIAL NUMBER SCHEDULE

CLSRM	STKP #	SERIAL #
P5	68505	3871 / 72
P6	68505	3450 / 51

SAFE DISPERAL

TEMP CLASSROOMS
2 (N) CLASSROOMS @ 960 S.F. (24'x40') EA. = 1,920 S.F.
4 (E) CLASSROOMS @ 960 S.F. (24'x40') EA. = 3,840 S.F.
5,760 S.F. / 20 S.F. PER OCCUPANT = 288 OCCUPANTS
288 OCCUPANTS x 5 S.F. / OCCUPANT = 1440 S.F. REQ'D
1500 S.F. PROVIDED = OK

Agency Approval Stamp:
FILE #: 15-6
IDENTIFICATION STAMP
DIV. OF THE STATE ARCHITECT
OFFICE OF REGULATION SERVICES
117154
AC. [Signature]
DATE JUN 20 2016
TRACKING #:

GENERAL NOTES

- A. DETERIORATION OR EXISTING NON-COMPLIANT CONSTRUCTION:
IF ANY CONDITION IS DISCOVERED WHICH, IF LEFT UNCORRECTED, WOULD MAKE THE BUILDING NON-COMPLIANT WITH THE REQUIREMENTS OF THE EDITION OF THE CBC IN FORCE AT THE TIME OF ORIGINAL CONSTRUCTION, THE CONDITION MUST BE CORRECTED IN ACCORDANCE WITH CURRENT CODE REQUIREMENTS. A C.C.D. OR A SEPARATE SET OF PLANS AND SPECIFICATIONS DETAILING AND SPECIFYING THE REQUIRED REPAIR WORK SHALL BE SUBMITTED TO AND APPROVED BY DSA BEFORE PROCEEDING WITH THE REPAIR WORK.
*PER DSA IR 16-1, SEC. 5.4
- B. CONTRACTOR SHALL ADJUST ALL DOOR CLOSERS TO A MAXIMUM OPENING FORCE OF 5 LBF

LEGEND

- [Hatched Box] INDICATES EXISTING BUILDING TO REMAIN (NO WORK)
- [Solid Box] INDICATES NEW PORTABLE BUILDING UNDER THIS APPLICATION
- [Dashed Box] INDICATES PROPOSED FIRE TRUCK ACCESS OVER A.C. PAVING
- [Dashed Line] HALF-TONE DASHED LINE INDICATES EXISTING ACCESSIBLE PATH OF TRAVEL
- [Dotted Line] INDICATES PROPOSED ACCESSIBLE PATH OF TRAVEL, THIS APPLICATION

Stamp(s):

Job No.: **5223**

Sheet No.: **A1.02**

Release: -