




INTERMEDIATE SPECIAL TRAINING FLOOR PLAN
ROOM F1

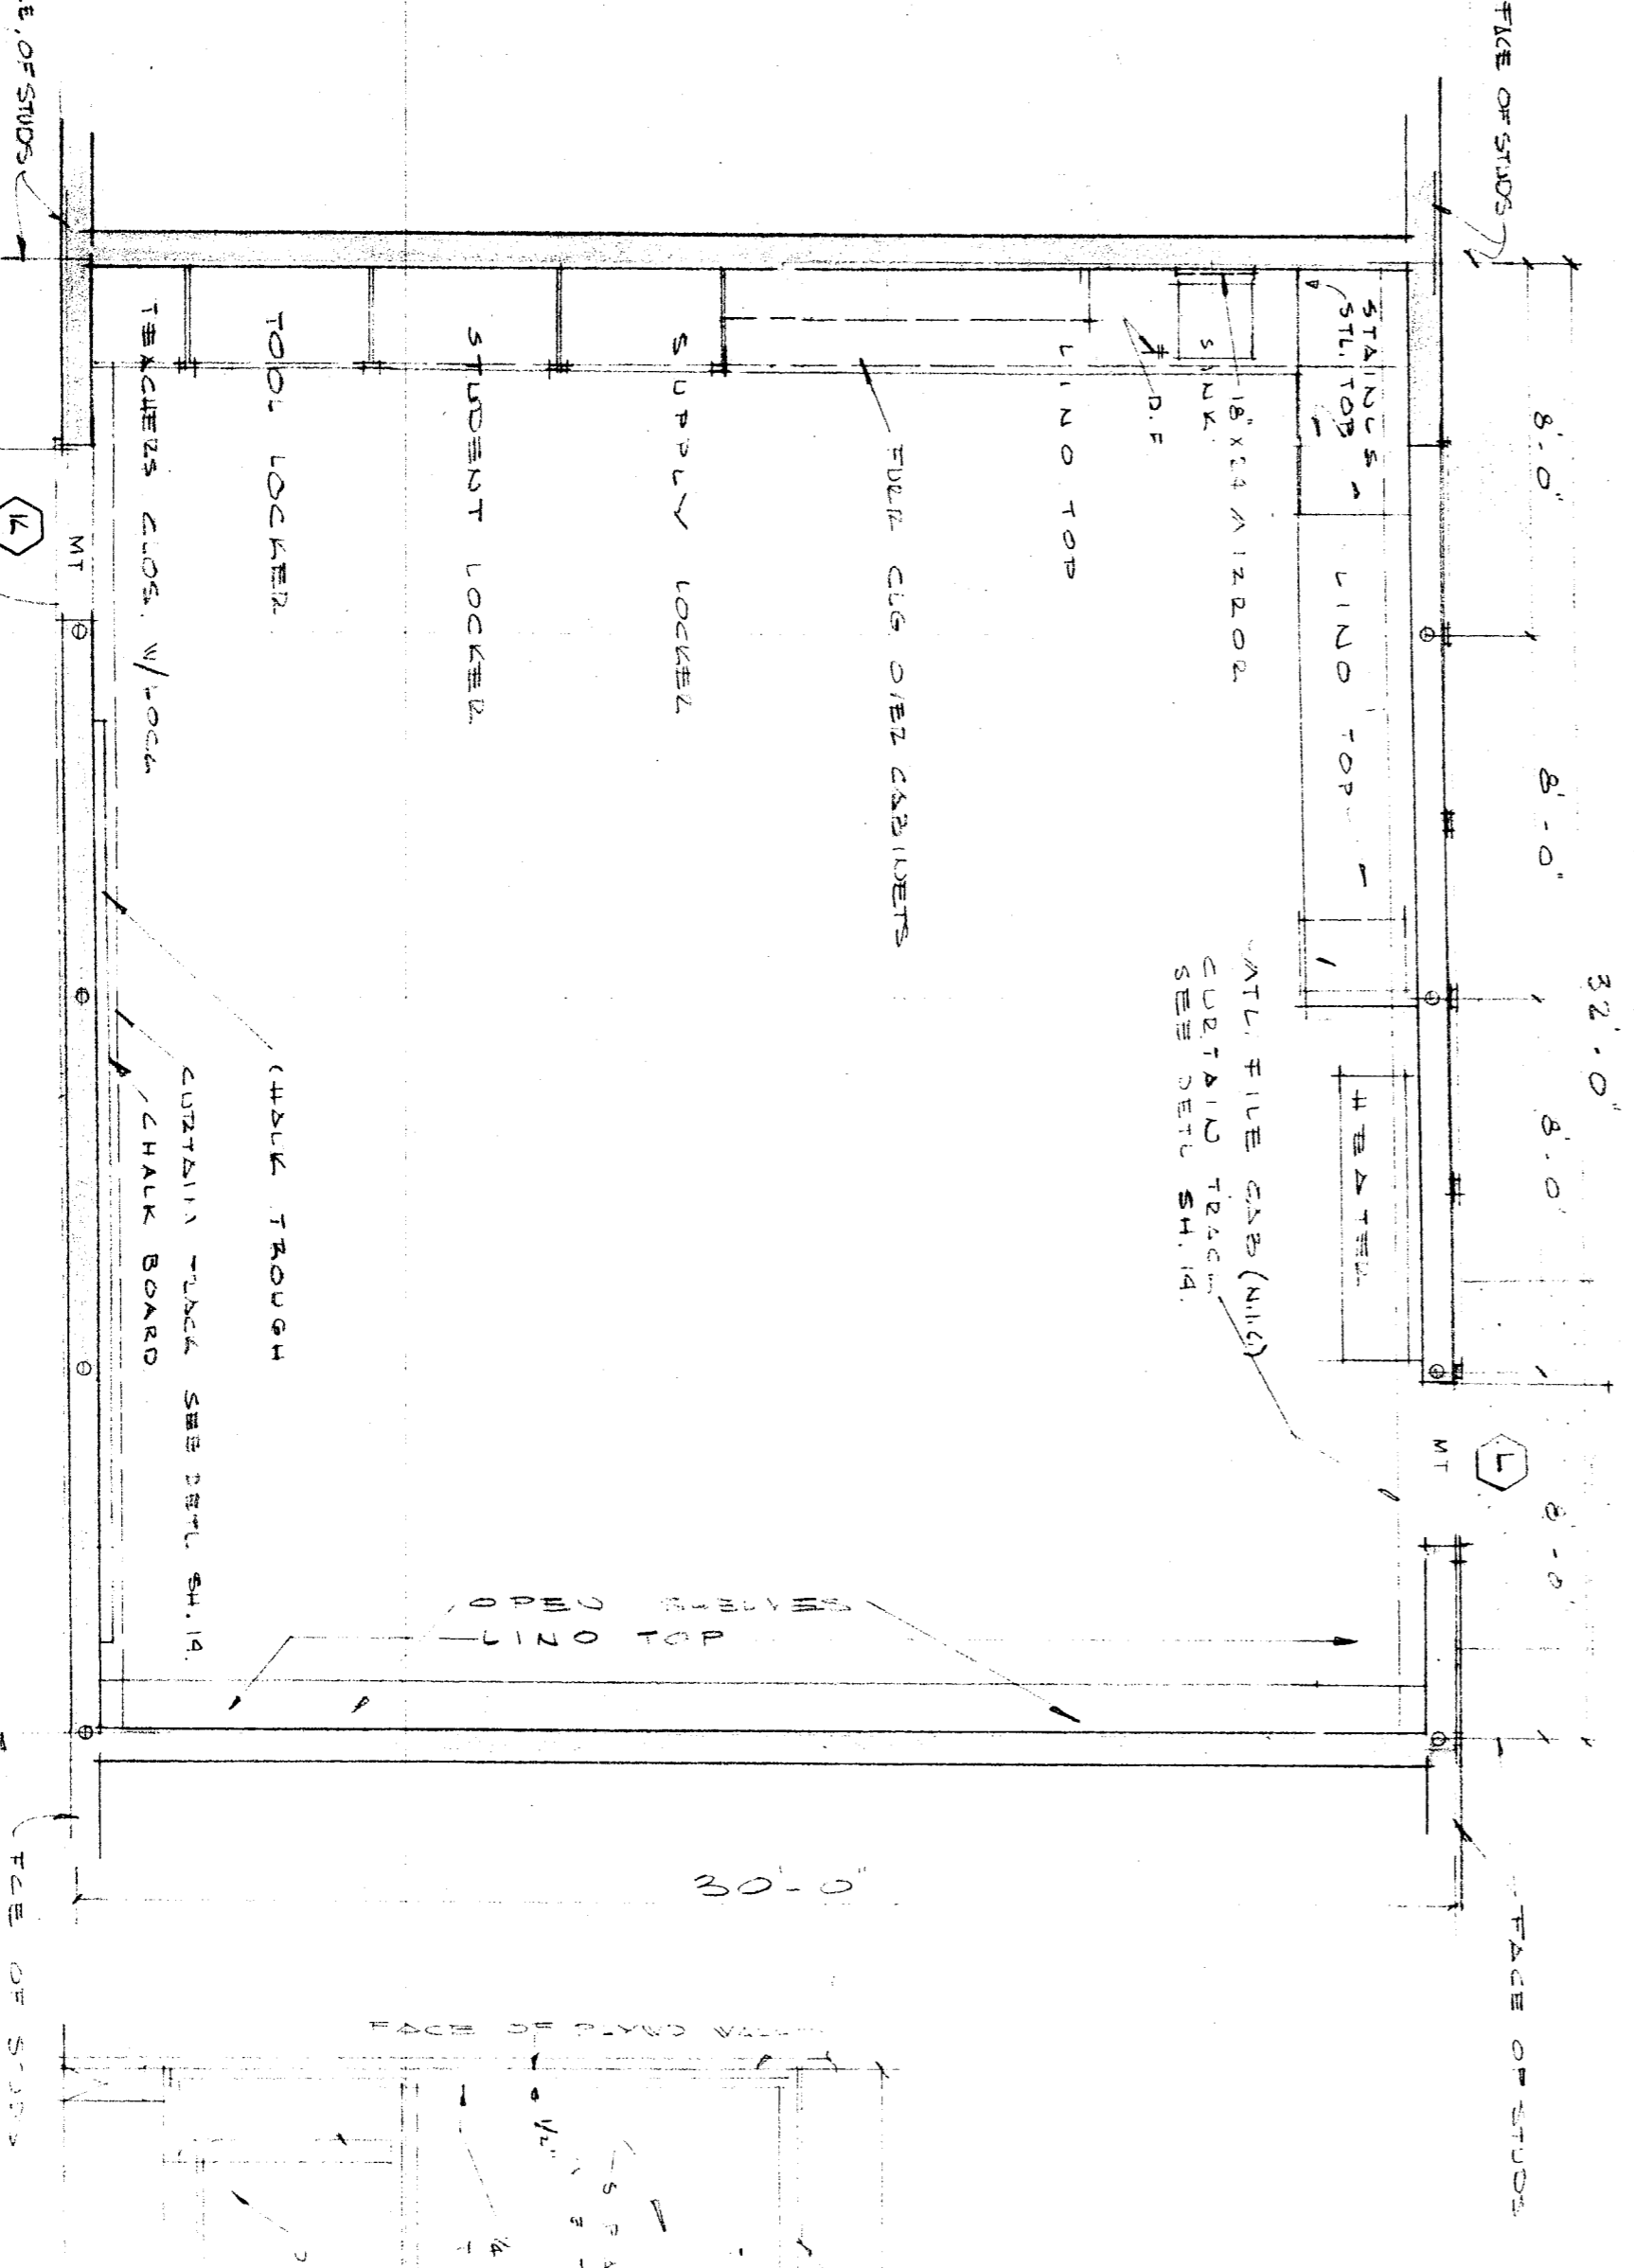


PRIMARY SPECIAL TRAINING FLOOR PLAN
ROOM F2

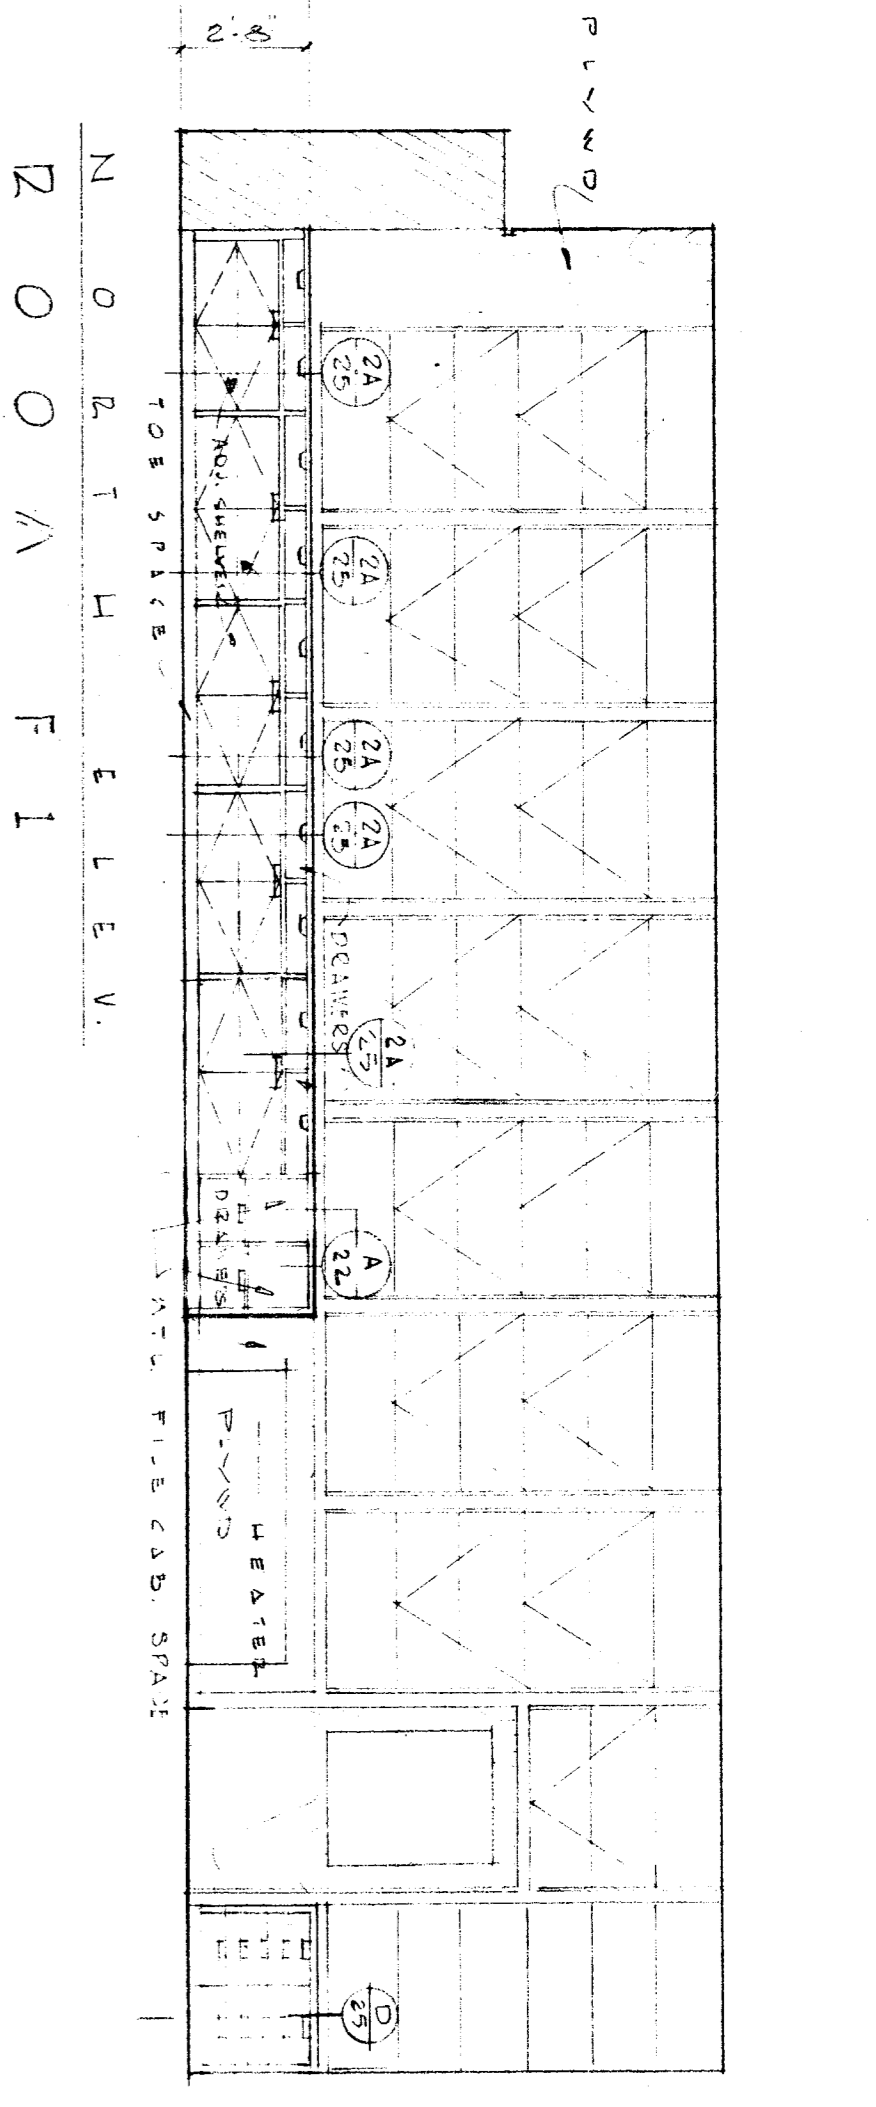


ROOM F1
NORTH ELEV.

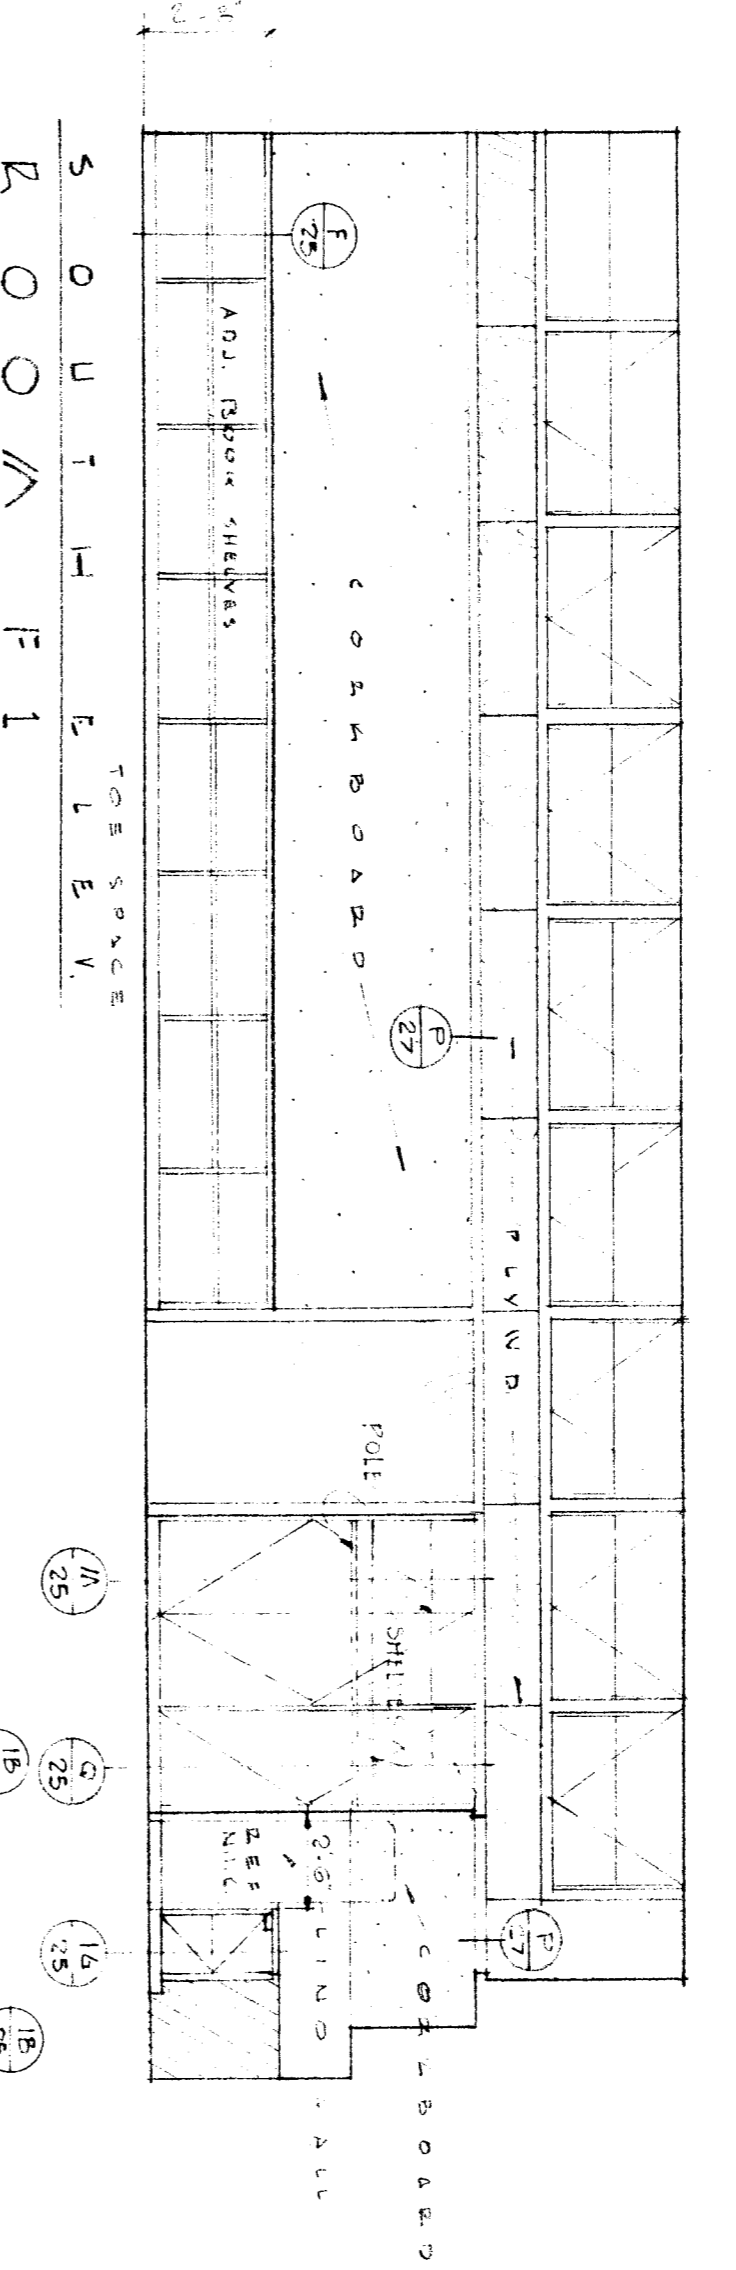


ROOM F1
SOUTH ELEV.

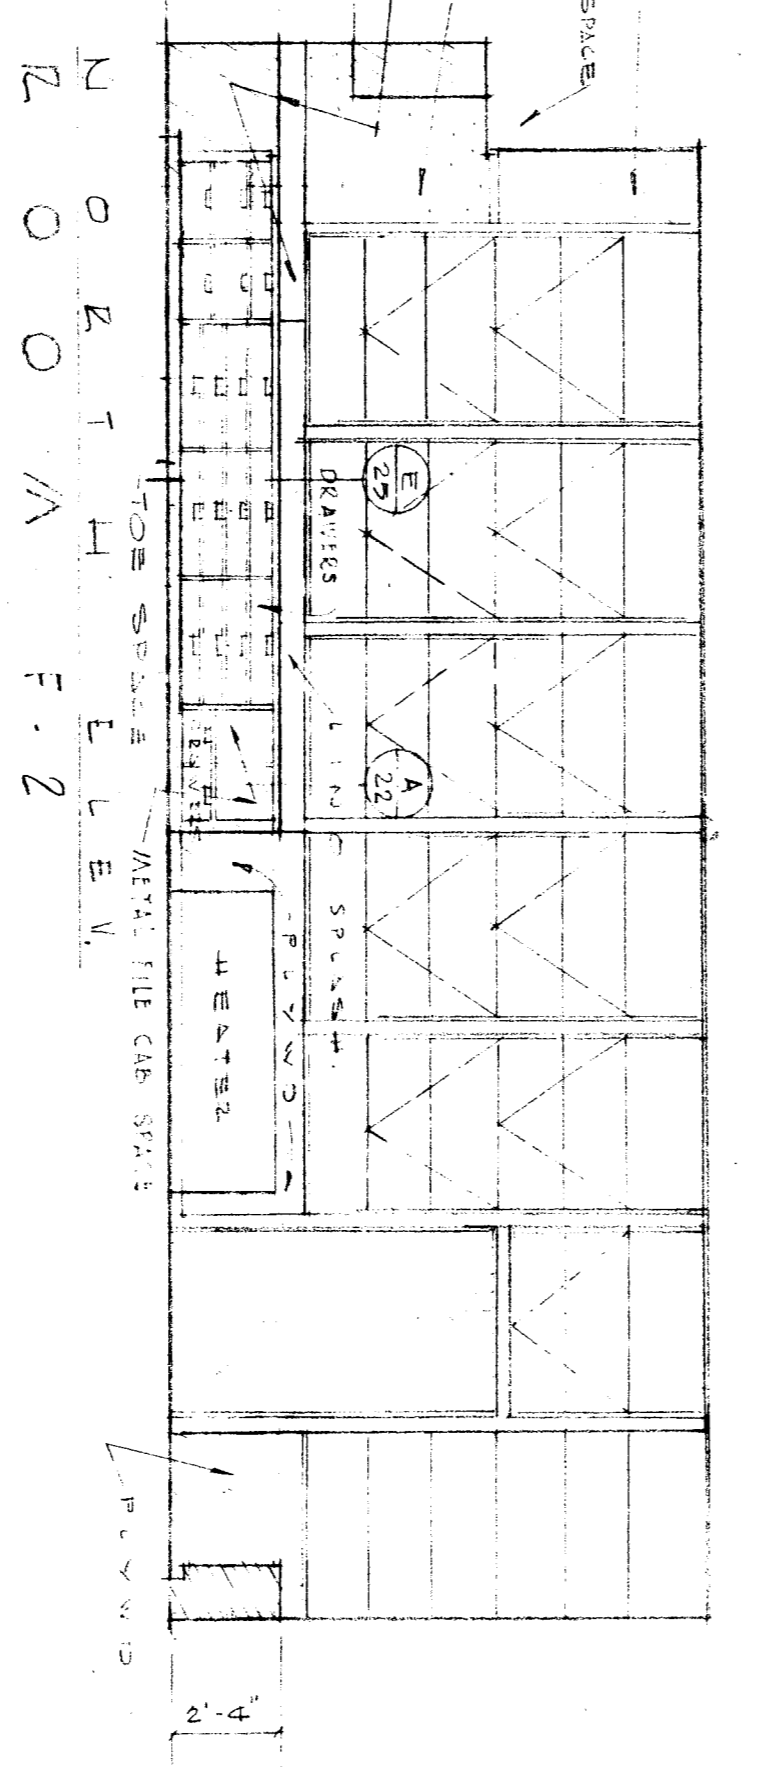


ROOM F2
NORTH ELEV.

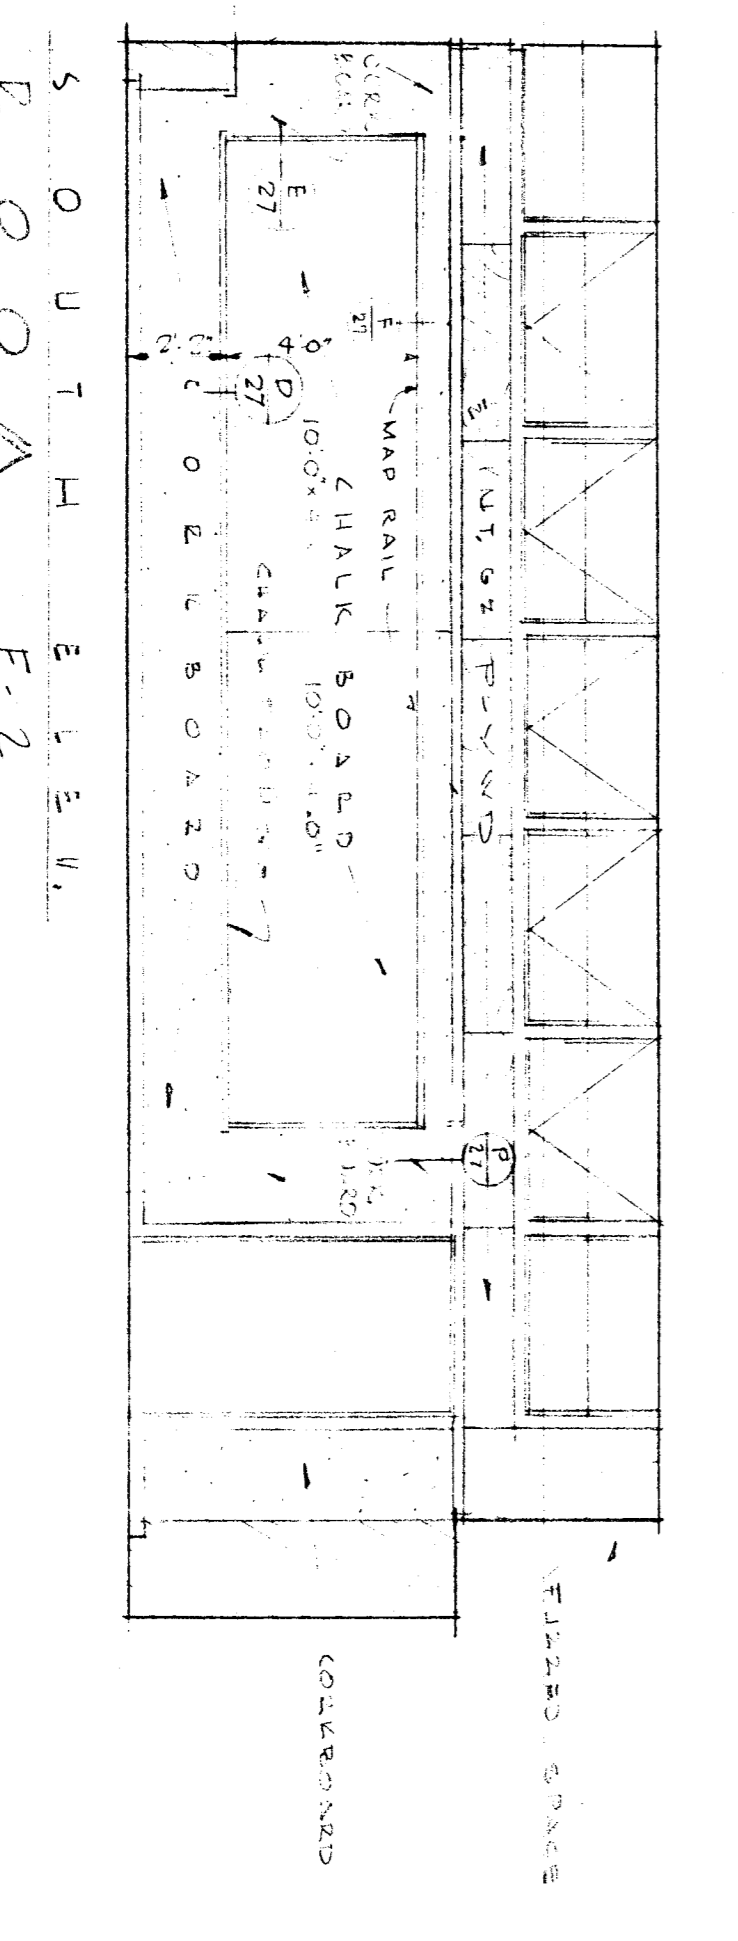


ROOM F2
SOUTH ELEV.

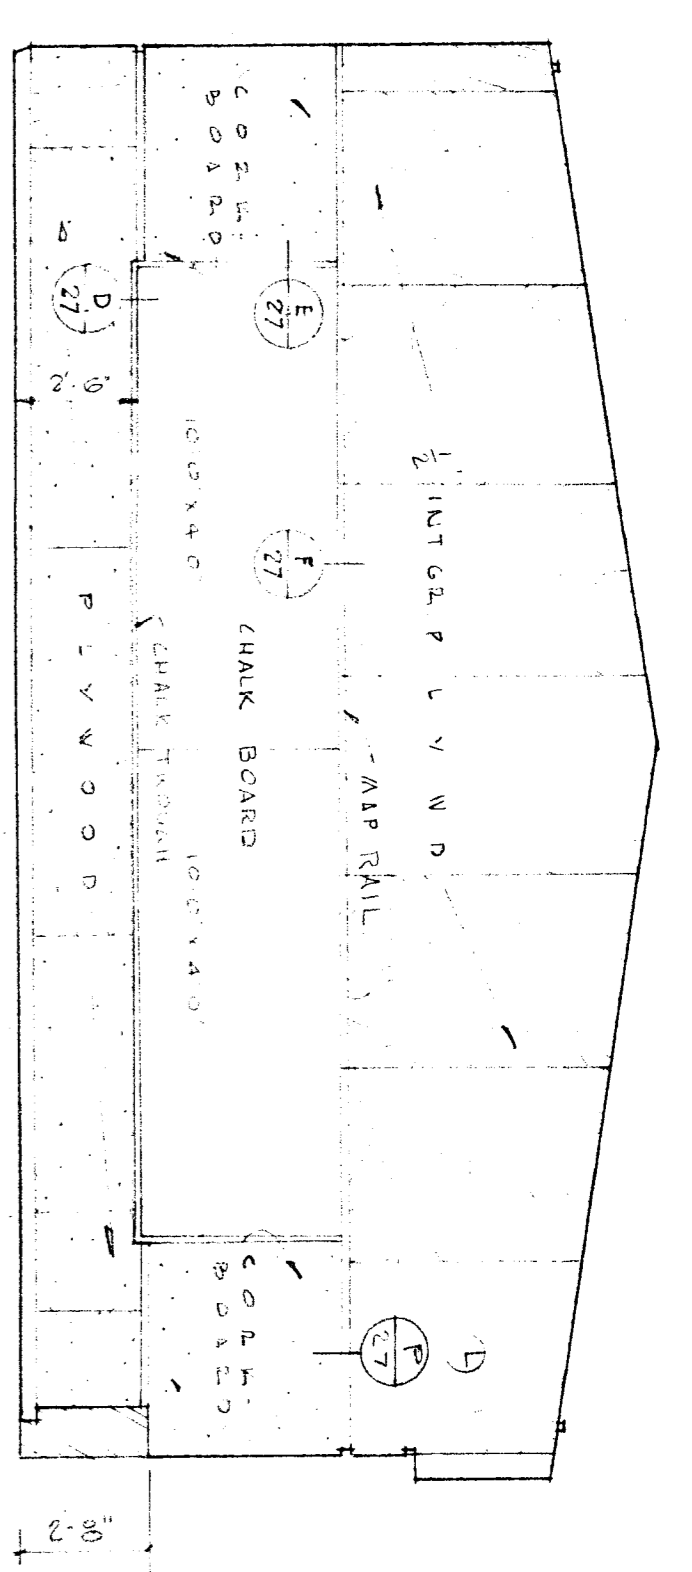


ROOM F1
EAST ELEV.

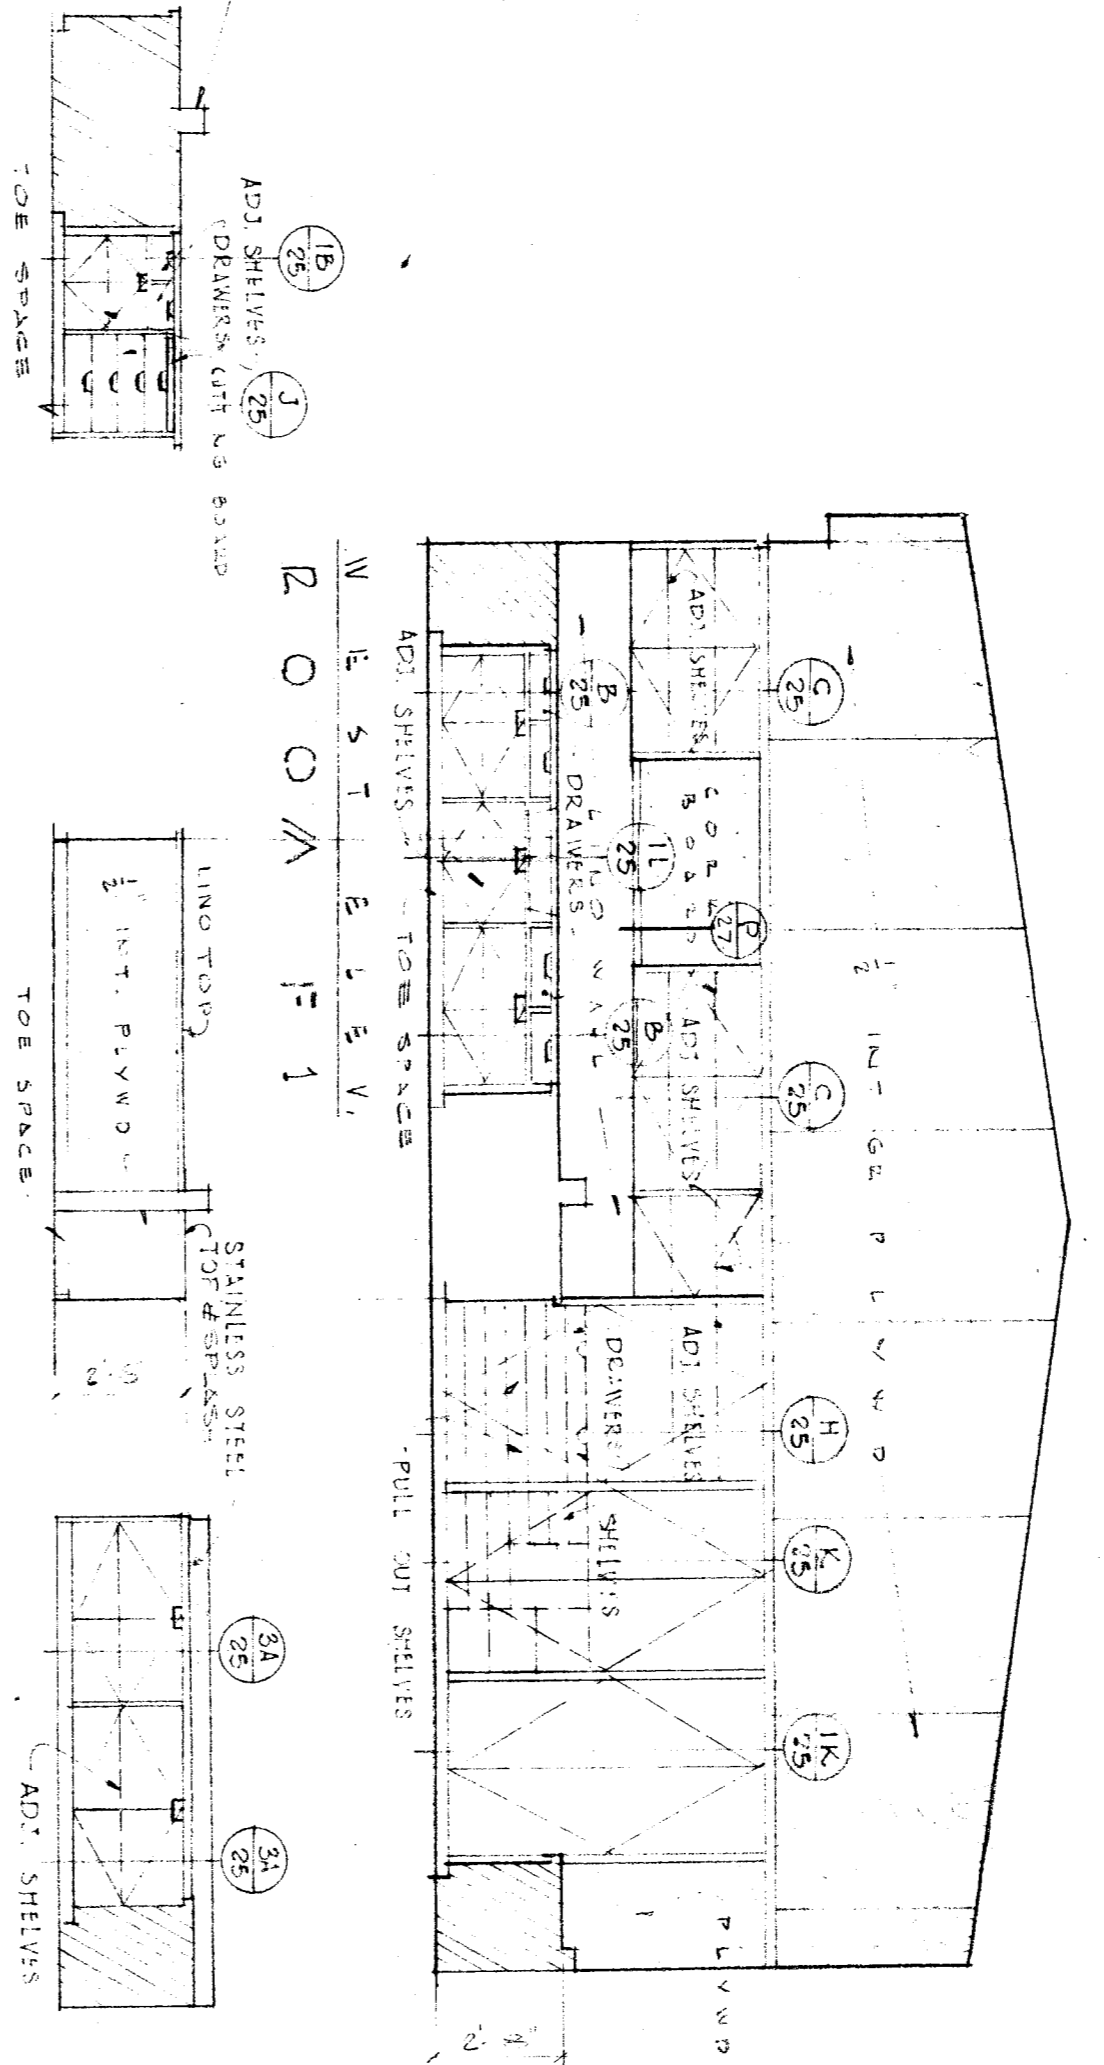

ROOM F1
WEST ELEV.

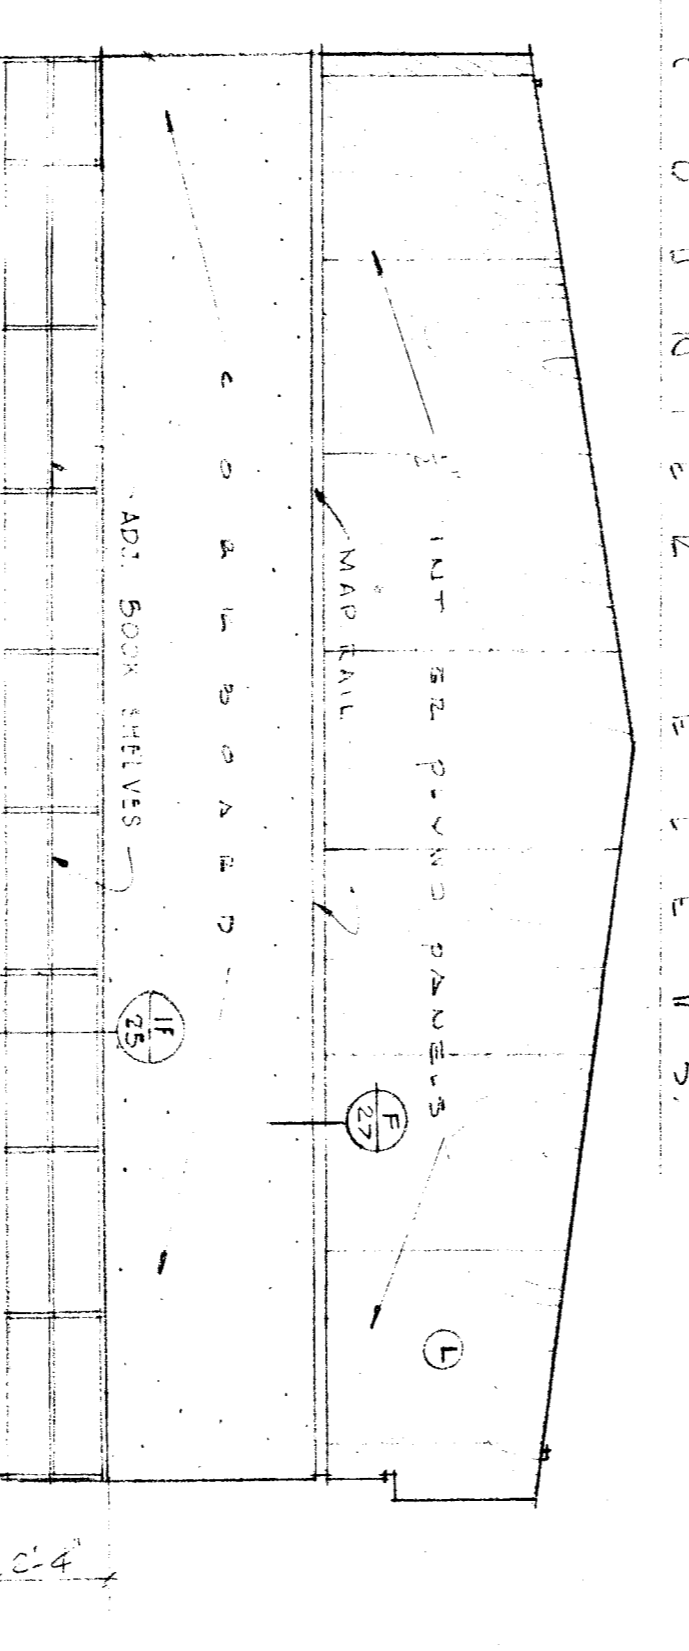

ROOM F2
EAST ELEV.

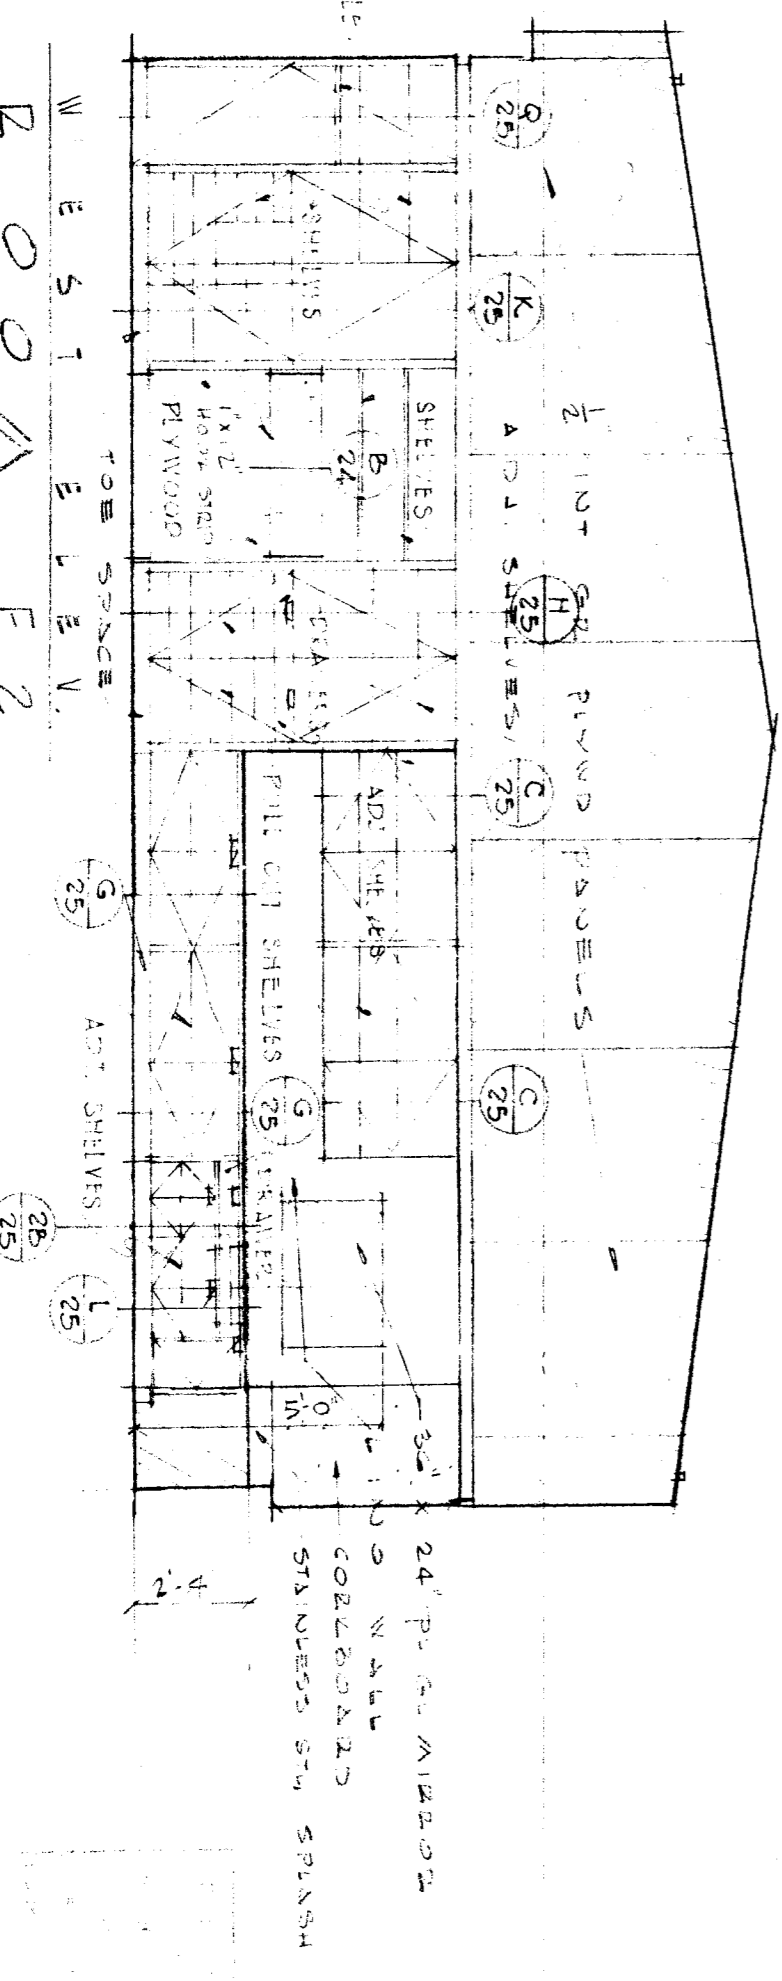

ROOM F2
WEST ELEV.

DATE	2/28/54
BY	J. C. FLEMONT
CHECKED BY	J. C. FLEMONT
APPROVED BY	J. C. FLEMONT
SCALE	AS SHOWN

DATE	2/28/54
BY	J. C. FLEMONT
CHECKED BY	J. C. FLEMONT
APPROVED BY	J. C. FLEMONT
SCALE	AS SHOWN

DATE	2/28/54
BY	J. C. FLEMONT
CHECKED BY	J. C. FLEMONT
APPROVED BY	J. C. FLEMONT
SCALE	AS SHOWN

JOHN C. FLEMONT
SCHOOL DISTRICT