




1.1 TYPICAL CLASSROOM FRONT END WALL ELEVATION
A3A 3/8"=1'-0"

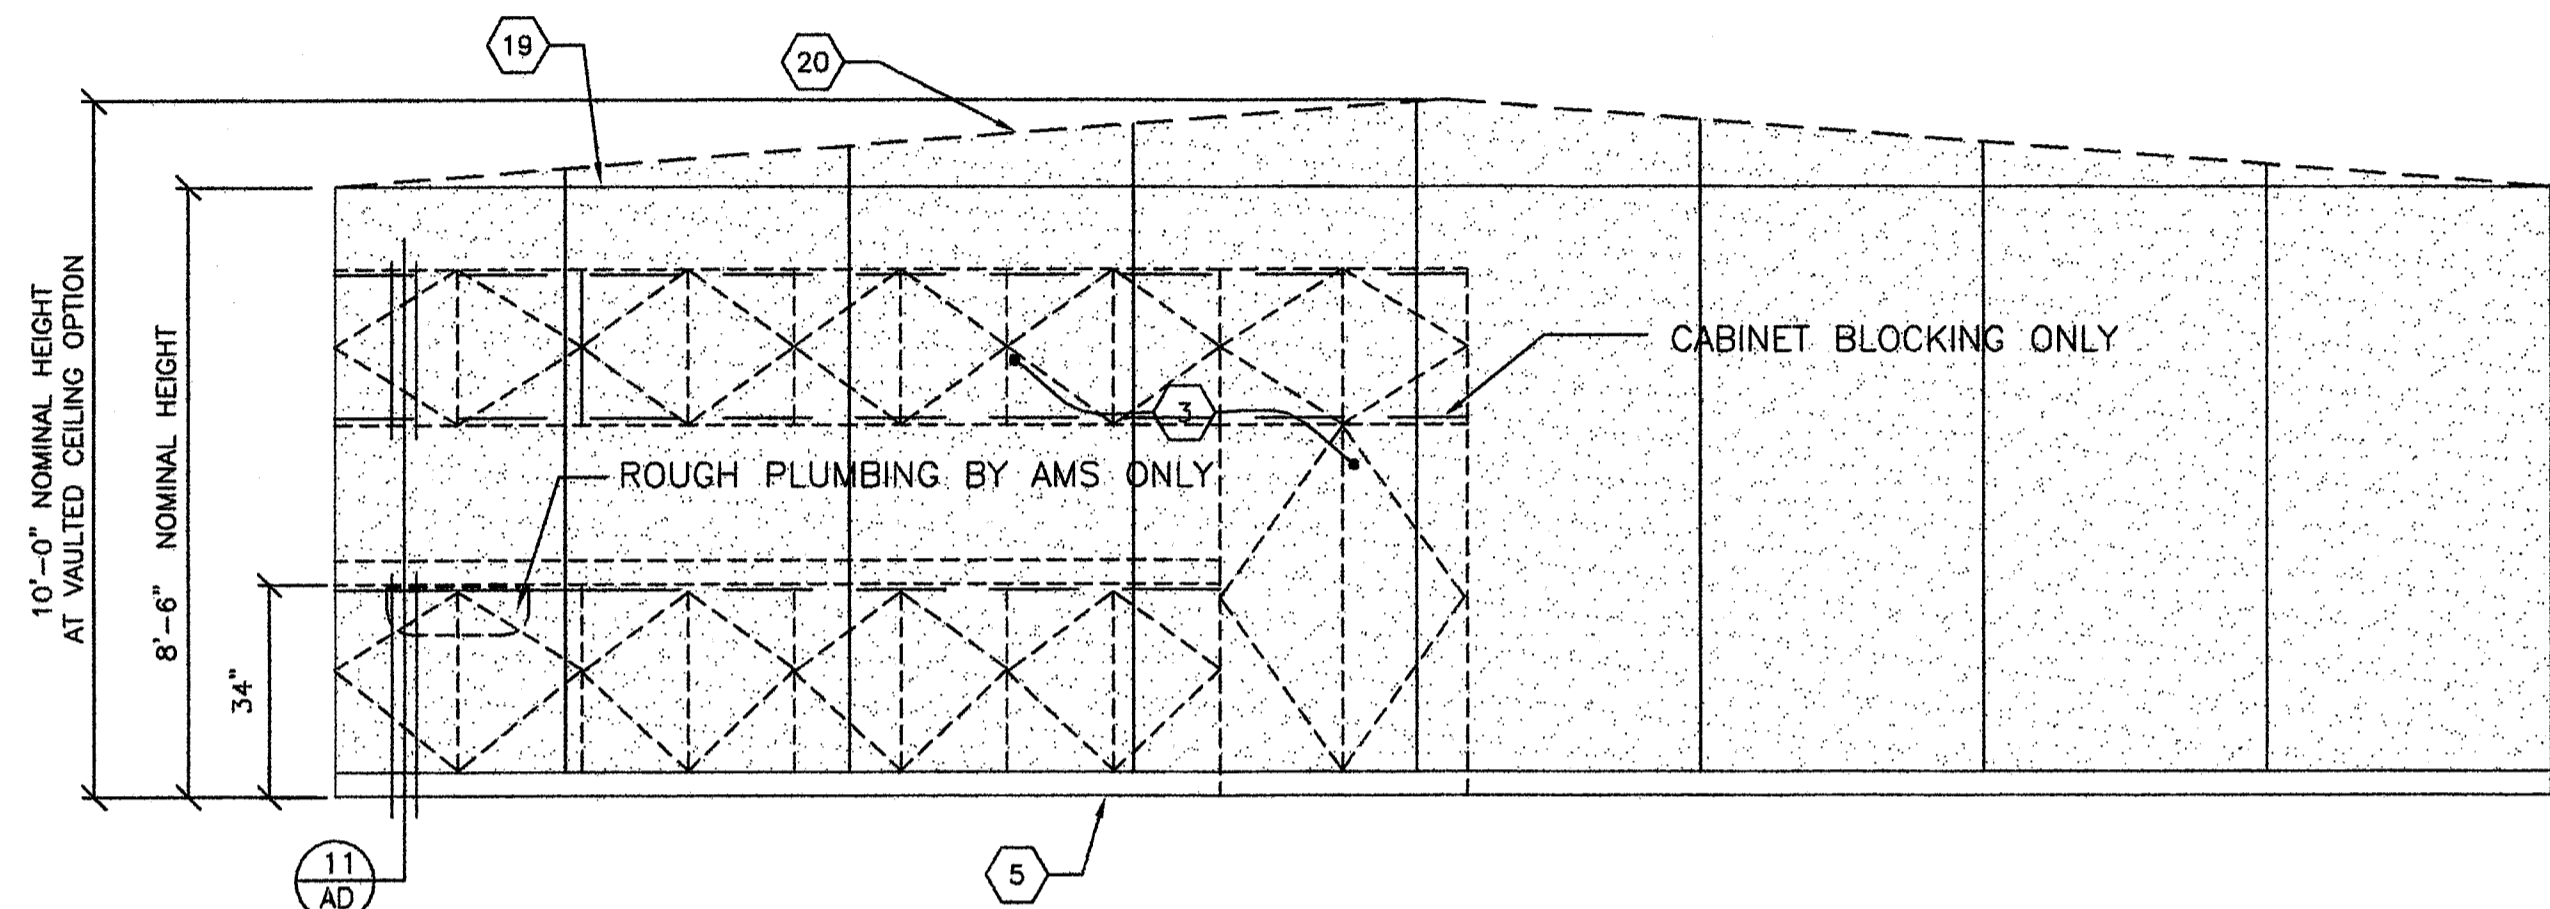

3.1 TYPICAL CLASSROOM SIDE WALL ELEVATION
A3A 3/8"=1'-0"

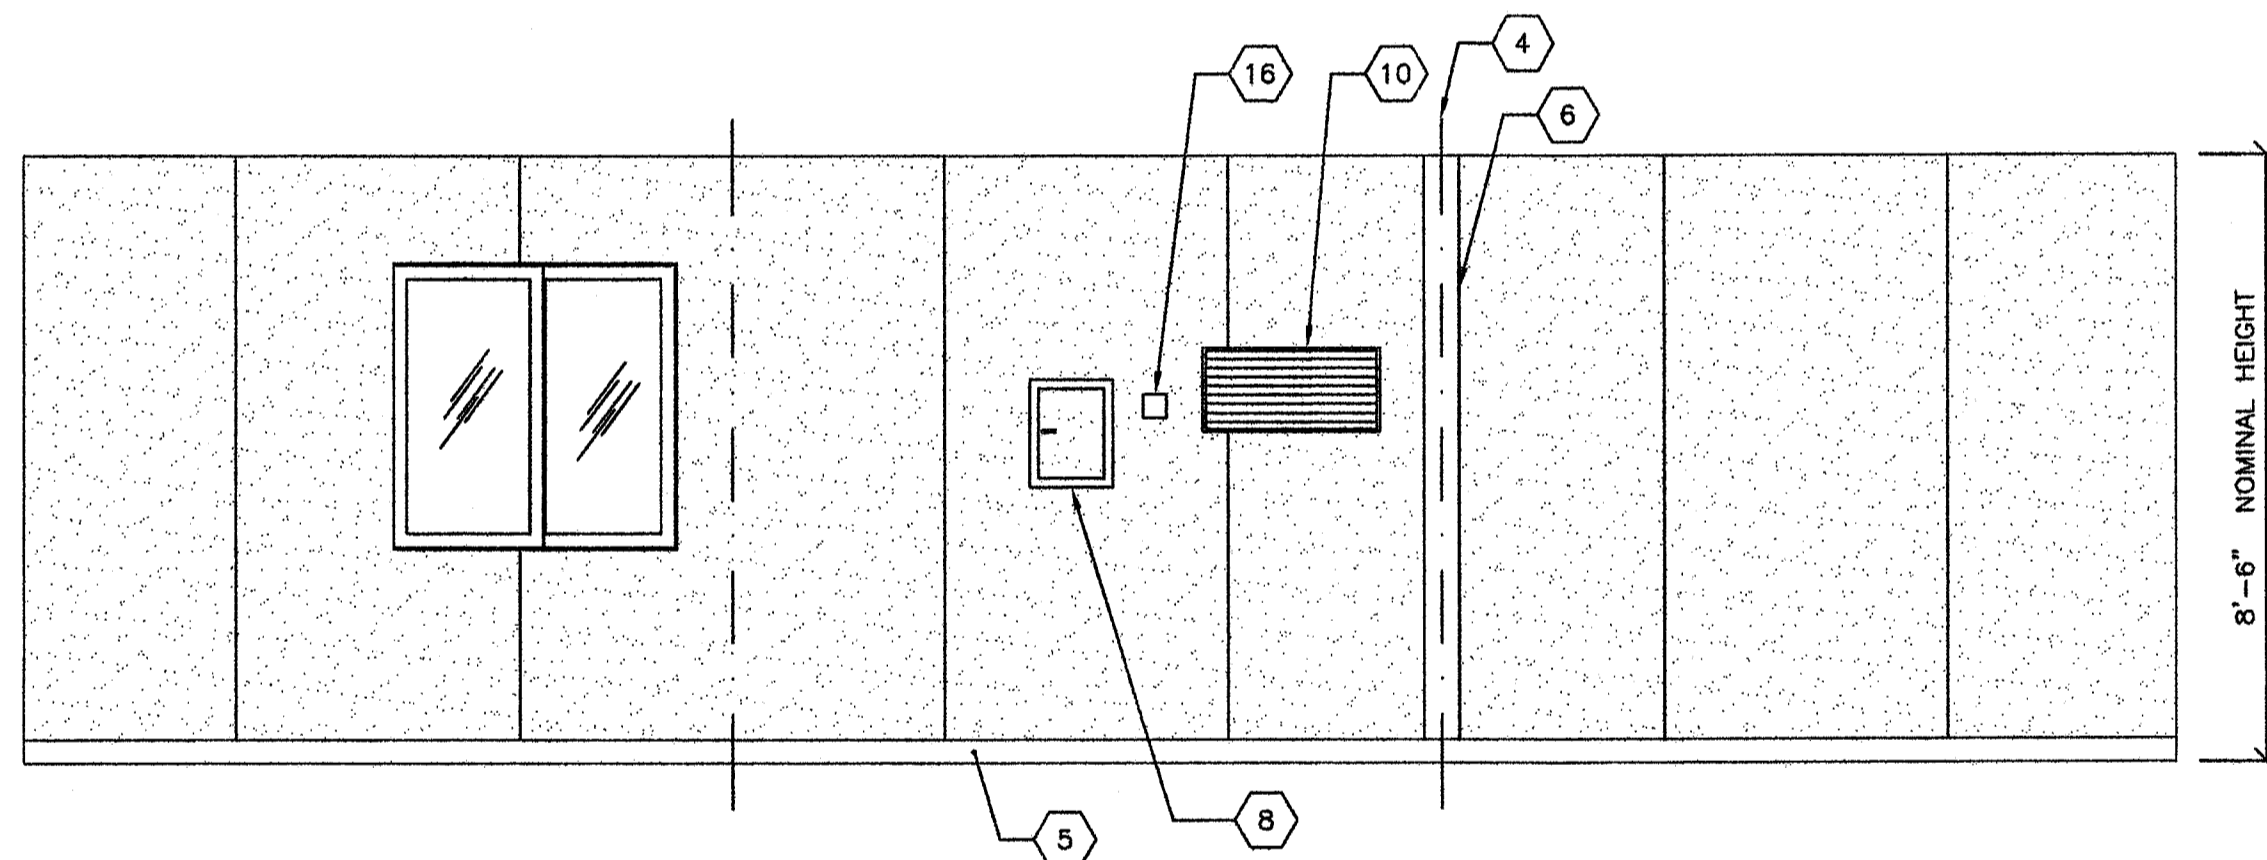

2.1 TYPICAL CLASSROOM REAR END WALL ELEVATION
A3A 3/8"=1'-0"

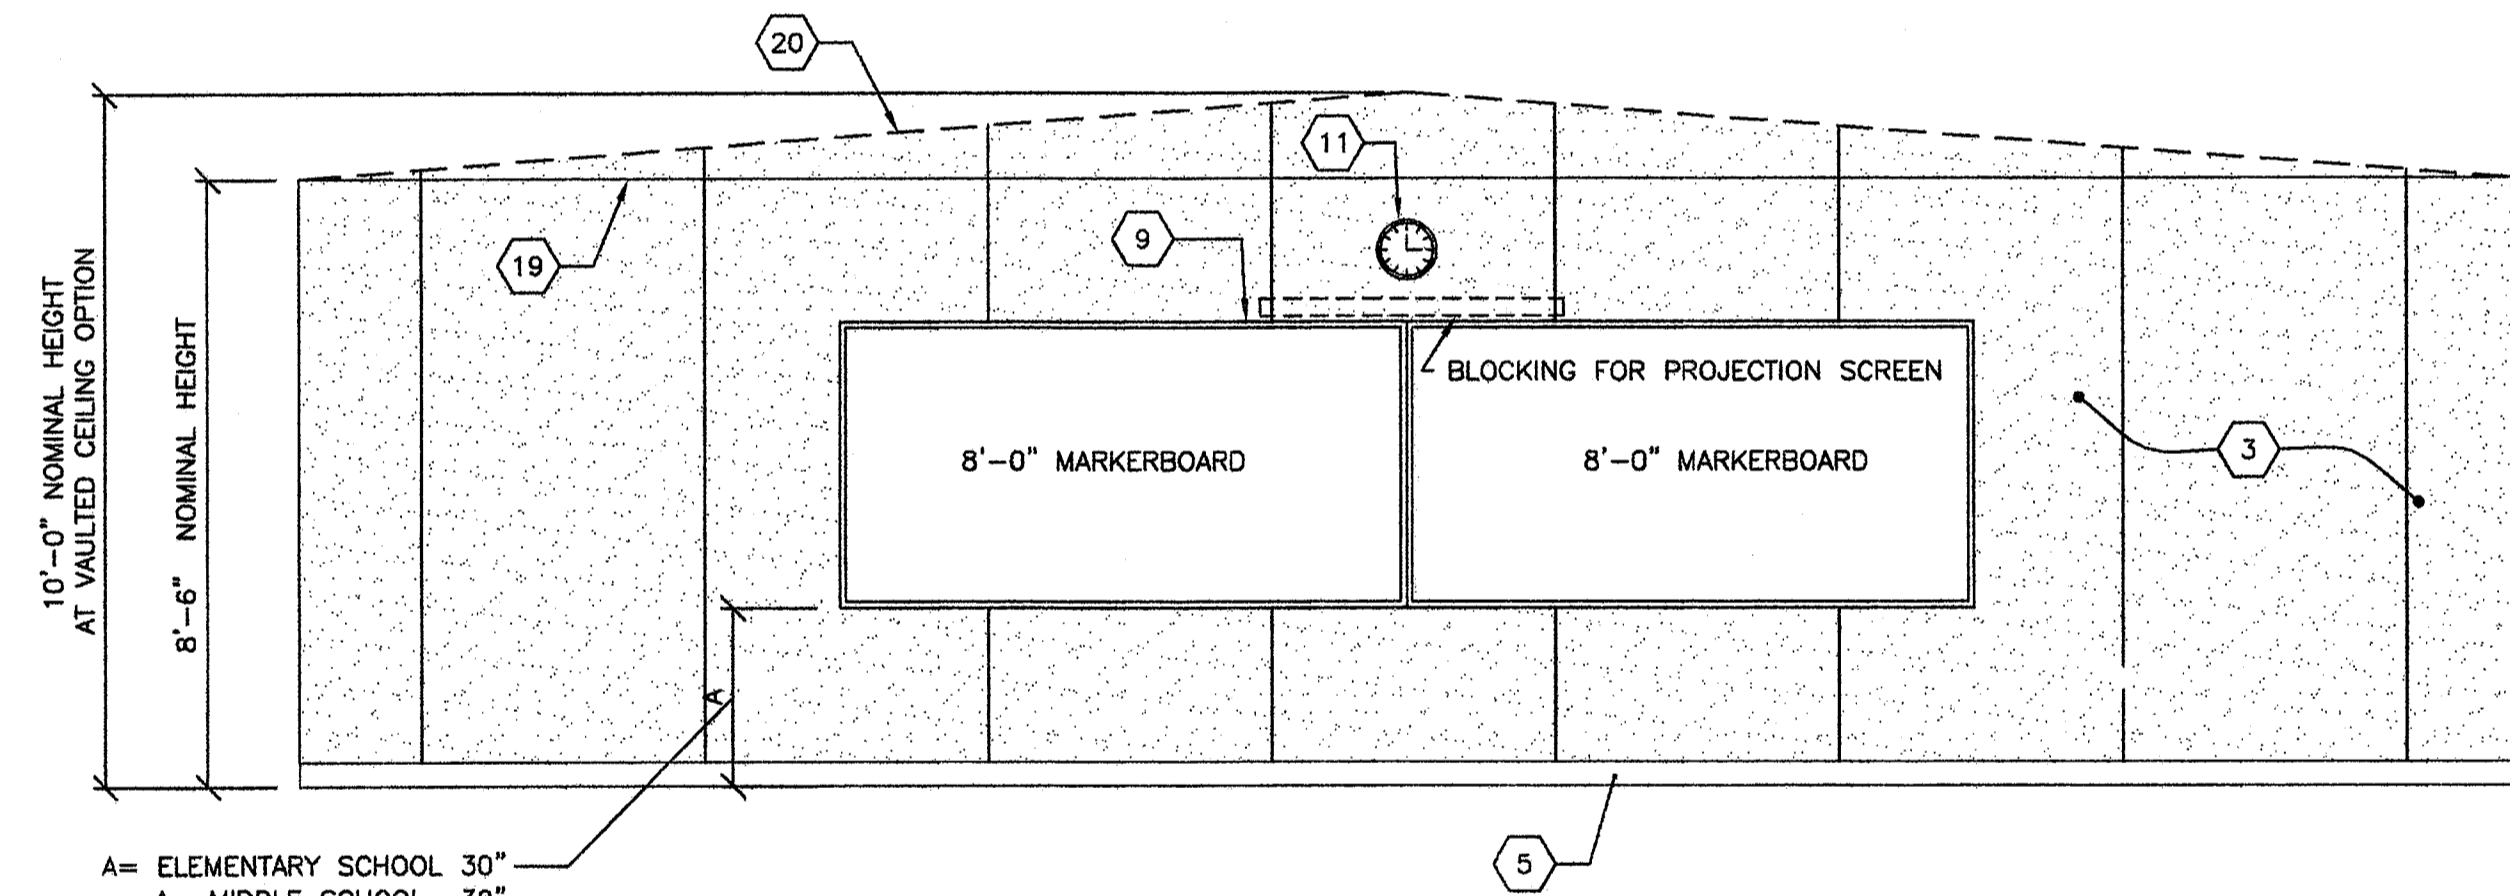

4.1 TYPICAL CLASSROOM SIDE WALL ELEVATION
A3A 3/8"=1'-0"

A= ELEMENTARY SCHOOL 30"
A= MIDDLE SCHOOL 32"
A= HIGH SCHOOL 36"

BASED ON PC# 02-109701

REVISIONS		
NO	DATE	DESCRIPTION


DATE: 07/02/09
SCALE: NOTED
DRAWN BY: MP
SERIAL NO.:

CUSTOMER:
BAKERSFIELD CITY SCHOOL DISTRICT
FREMONT ELEMENTARY SCHOOL

2 1/2:12 PITCHED ROOF 30' x 32' RELOCATABLE BUILDINGS
TYPICAL INTERIOR ELEVATIONS



APPROVALS:

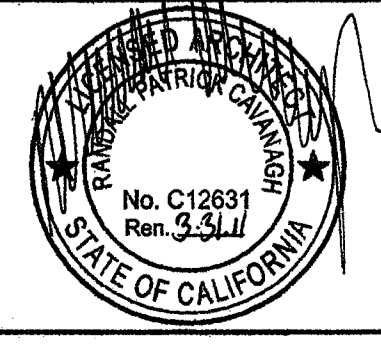

IDENTIFICATION STAMP
DIV. OF THE STATE ARCHITECT
OFFICE OF REGULATION SERVICES
63 113884
AC FLS SSG
DATE 8-12-09

IDENTIFICATION STAMP
DIV. OF THE STATE ARCHITECT
OFFICE OF REGULATION SERVICES
AC FLS SS
DATE

PROJECT No.

A3A

THESE DRAWINGS AND SPECIFICATIONS ARE THE PROPERTY OF AMERICAN MODULAR SYSTEMS AND ARE NOT TO BE REPRODUCED, CHANGED OR COPIED IN ANY FORM OR MANNER, NOR ARE THEY TO BE ASSIGNED TO ANY THIRD PARTY WITHOUT THE WRITTEN APPROVAL OF AMERICAN MODULAR SYSTEMS.