
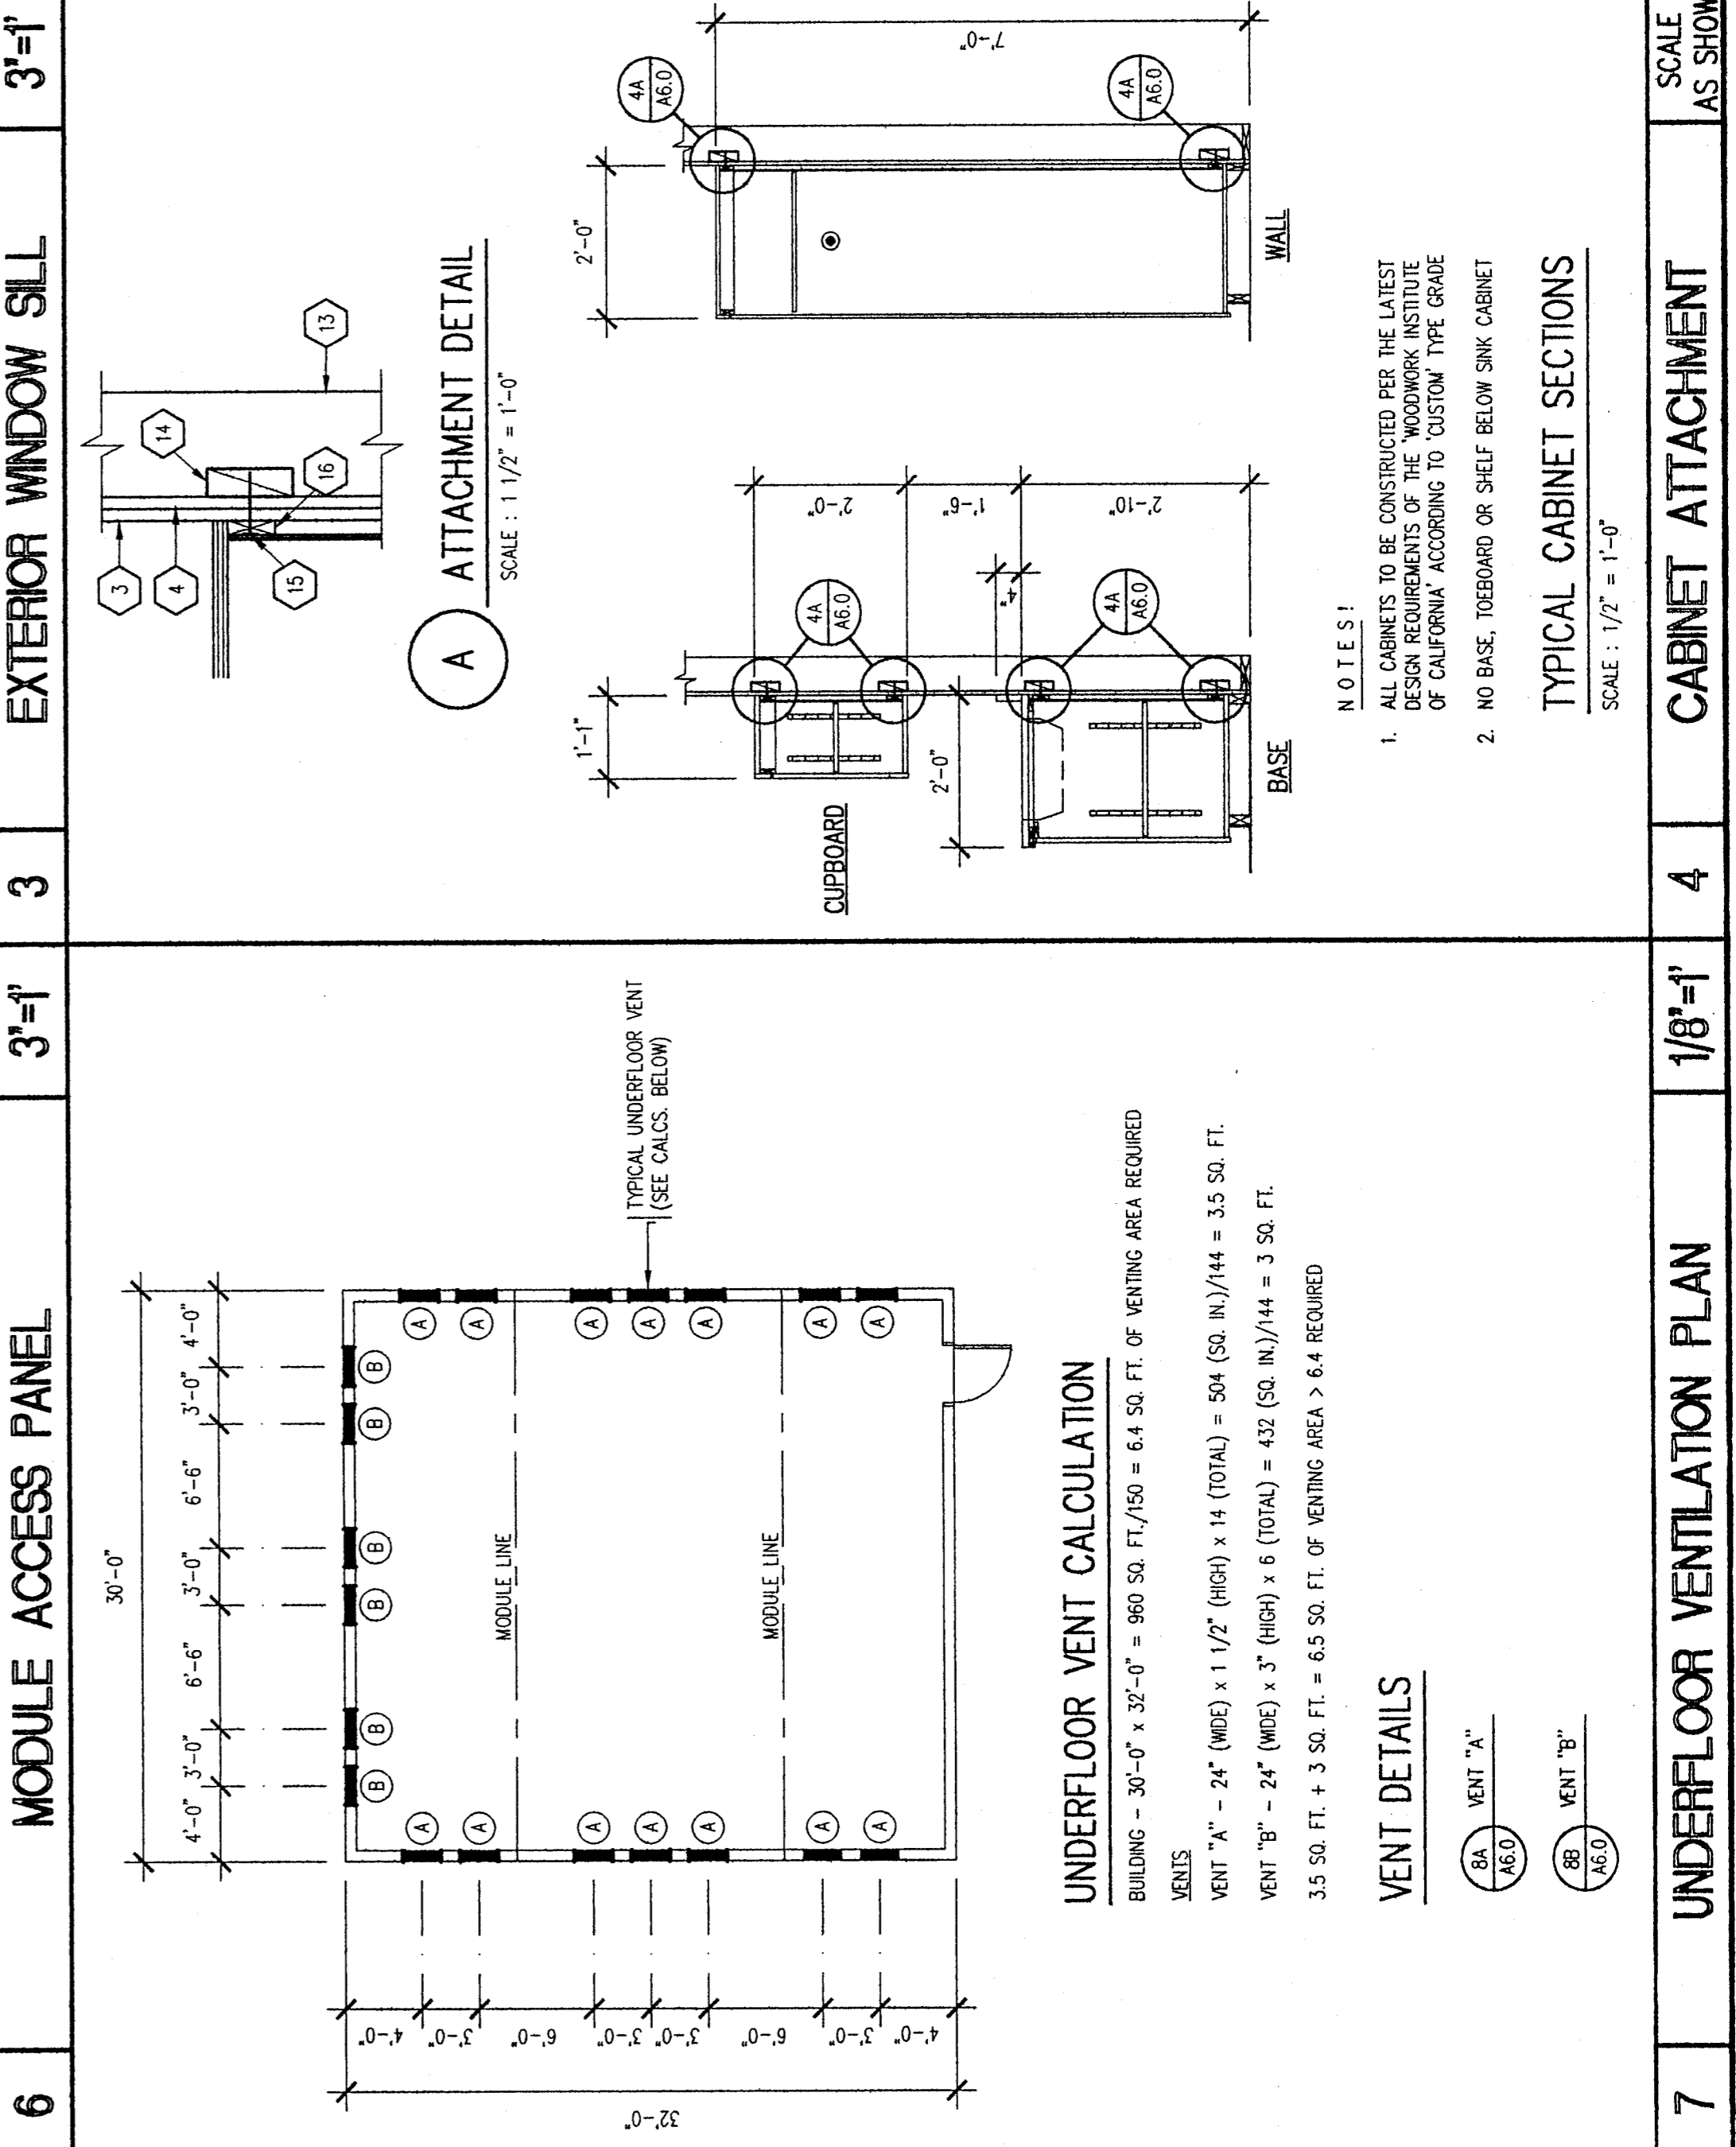
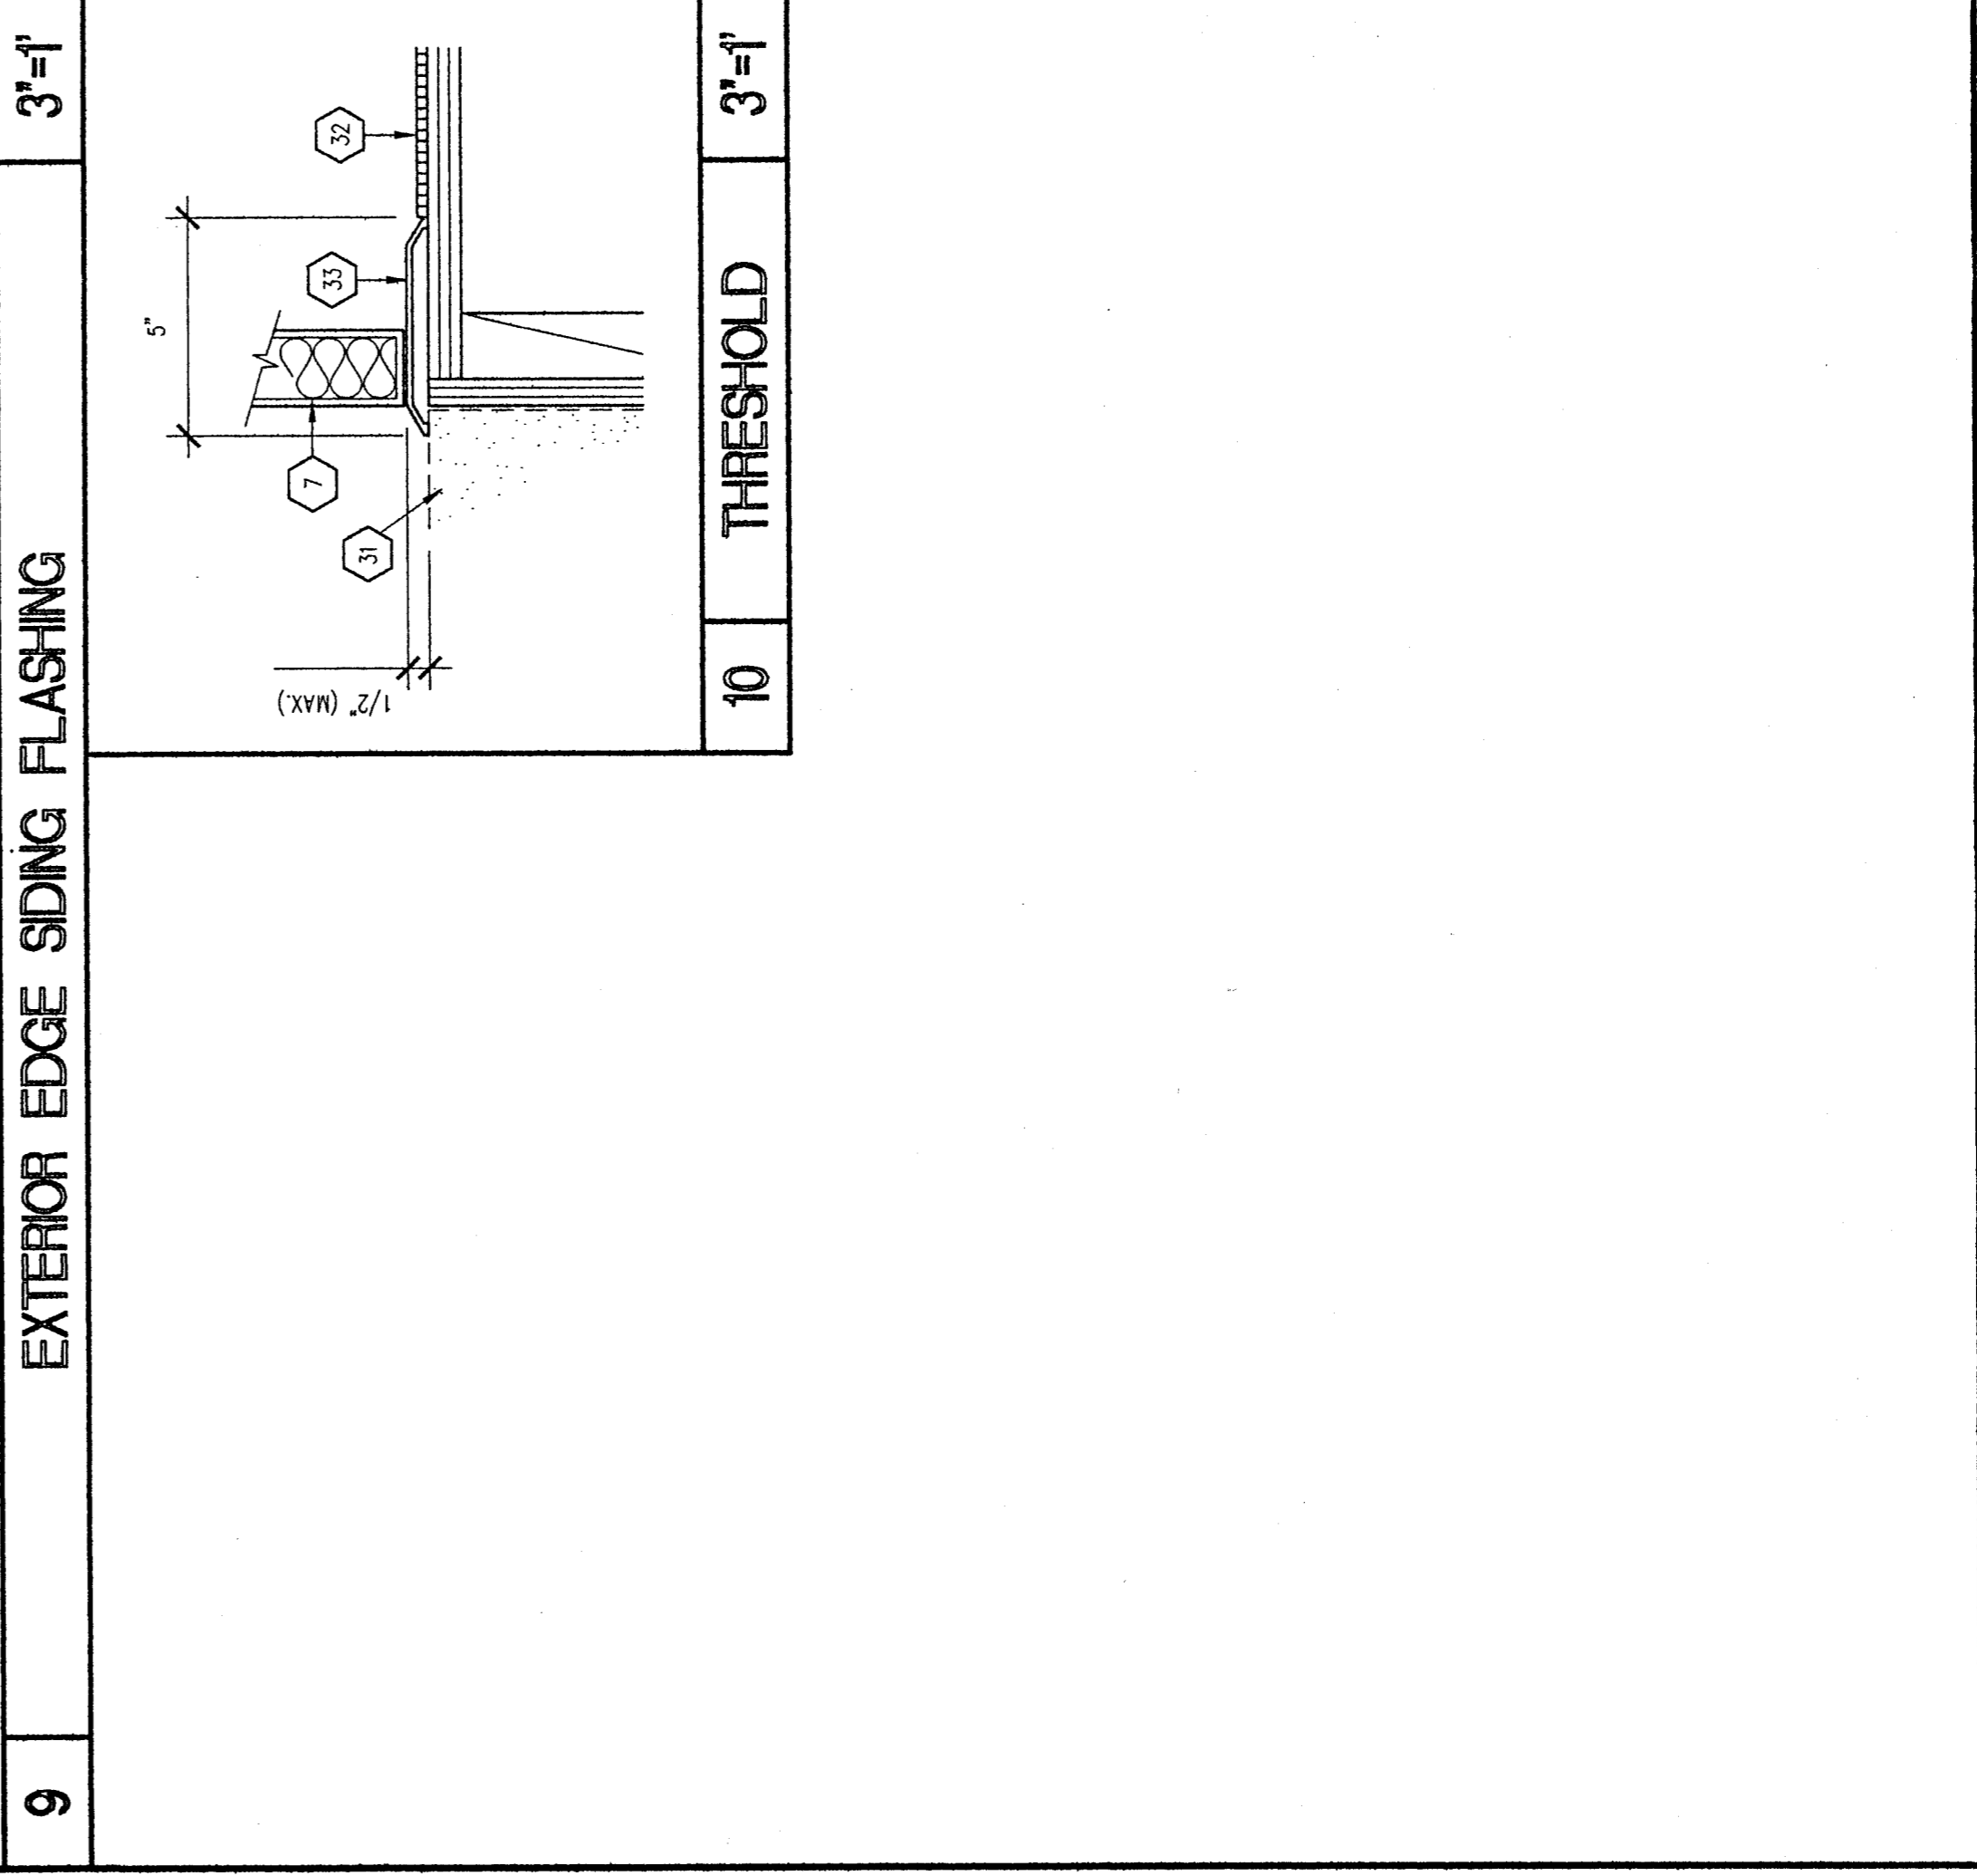


- KEY NOTES**
- 3 x 6 POST & TRIMMER STUD (SEE STRUCT.) 2 x Trimmer
  - 1/2" PLYWOOD EXTERIOR SOINGS (PAINTED)
  - 1/2" TACKABLE WALL BOARD FINISH WITH EDGE TRIM
  - 1/2" GYPSUM BOARD
  - CONT. BEAD OF WATERPROOF MASTIC AROUND FRAME
  - 16 GA. PRESSED METAL FRAME W/ LOCK-IN ANCHORS
  - 1 3/4" THICK, 18 GA. METAL DOOR WITH INSULATION
  - ALUMINUM WINDOW FRAME WITH NAIL-ON FINISH - INSTALL OVER 3" BUILDING PAPER & SECURE W/ 8d NAILS @ 24" O.C. (BACK)
  - SHIM AS REQUIRED
  - 1/2" PARTICLE BOARD TRIM WITH VINYL WOOD GRAIN FINISH
  - INSECT SCREEN IN ALUMINUM FRAME - TIP. AT ALL OPERATABLE SASH
  - 3 x 6 SILL PLATE (SEE STRUCT.)
  - 2 x 6 STUDS @ 16" O.C. (SEE STRUCT.)
  - 2 x 6 BLOCKING BETWEEN STUDS (CONT.) ATTACH WITH 3 - 16d TOE NAILS OR 2 - 16d END NAILS
  - #14 x 3" LONG WOOD SCREW @ 16" O.C.
  - CABINET CLEAT
  - 1 x 4 MILLED TRIM
  - 26 GA. METAL FRAME WITH HEAMED EDGE - TACK WELD TO SCREEN
  - EXPANDED METAL VENTILATING CLOSURE SCREEN - SECURE TO BUILDING WITH #12 WOOD SCREWS & GROMMETS @ 24" O.C. (EACH SIDE)
  - 4 x 6 POST @ MODULE LINE (SEE STRUCT. FOR CONNECTIONS)
  - SECURE TRIM BOARD WITH 2 - #12 WOOD SCREWS @ 24" O.C. (STAGGERED)
  - CONTINUOUS BEAD OF WATERPROOF CHALKING (TYP. @ MODULE LINES)
  - 4 x 10 CONT. - SEE DETAIL (D/SS.0)
  - 2 x BLOCKING - SEE DETAIL (A/SS.0) CUT 24" WIDE SLOT FOR VENT
  - GALV. METAL MESH SCREEN VENT SECURE W/ WOOD SCREWS @ 8" O.C.
  - 3 x 4 BLOCKING BETWEEN STUDS (CONT.) ATTACH WITH 3 - 16d TOE NAILS OR 3 - 16d END NAILS
  - TYPICAL EDGE MILING
  - GALV. METAL "Z" FLASHING
  - PLYWOOD SIDING LAP JOINT (TYPICAL)
  - 2 x 6 SILL PLATE (SEE STRUCT.)
  - FUTURE CONC. WALK (BY OTHERS)
  - CARPET FLOORING (SEE ROOM FINISH SCHED.)
  - ALUMINUM THRESHOLD - SEE HARDWARE SCHEDULE ON SHEET (A7.0)

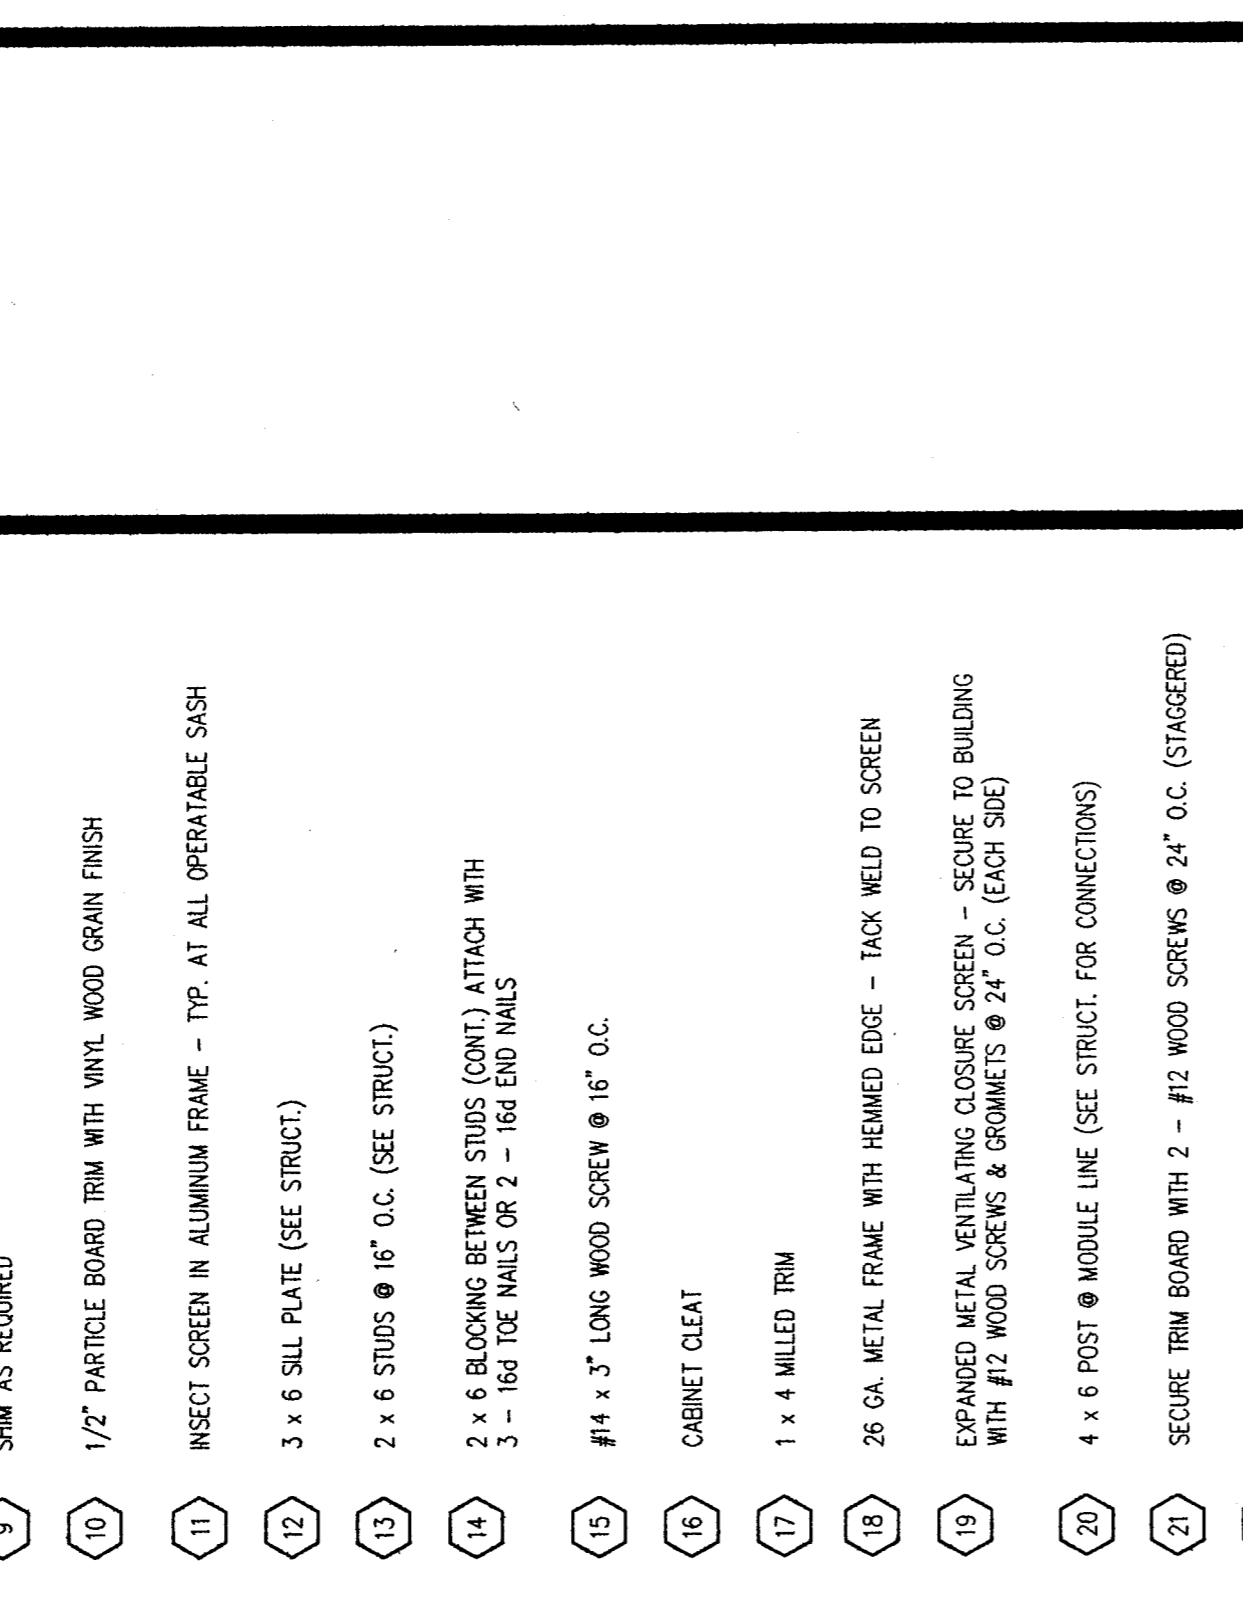

**DETAILS**

MODULAR BUILDING  
MODEL #960 S

7001 McDwitt Drive, Bakersfield, CA 93318  
P.O. Box 41765, Bakersfield, CA 93384-1765  
Office 805-835-9270 Fax 805-835-8424

**JTS CONSTRUCTION**

JOB NO. 288  
SHEET NO. A6.0

DATE 12-8-98  
DRAWN J.A.

FILE NO. ACB-101724  
DATE REPR. 0 9 1999

REVISIONS

D.S.A.

ARCHITECT

Glenn Hartzell - Architect, inc.

REGISTERED ARCHITECT  
NO. C-10298  
OCT. 31, 1988  
STATE OF CALIFORNIA