

CONSTRUCTION NOTES

ALL STATIONS AND OFFSETS ARE TO FACE OF WALL OR CURB ON BCSD SIDE.
SEE DETAIL (G/2) FOR CHAIN-LINK FENCE CONSTRUCTION.


LEGEND

PC = PROPERTY CORNER
AP = ANGLE POINT
CL = CENTERLINE
CONC = CONCRETE
FTG = FOOTING
GB = GRADE BREAK
TOP = TOP OF FOOTING
T.O.B. = TOP OF BERM


FG = FINISHED GROUND
CTR = CENTER
TOW = TOP OF WALL
RETG = RETAINING
MAX = MAXIMUM
MIN = MINIMUM
CLR = CLEAR
WL = WALL STATION

CONSTRUCTION NOTES

- WROUGHT IRON FENCE WITH MOW CURB PER DETAIL (A/10).
 - 4" THICK SIDEWALK, 2% MAX CROSS-SLOPE AND 5% MAX. IN DIRECTION OF TRAVEL.
 - CONSTRUCT 6" CONCRETE CURB PER DETAIL (D/2).
 - INSTALL GATE OPERATOR PER DETAILS ON SHEET 11.
 - CONSTRUCT 4' MAN GATE PER DETAIL (L/10).
 - CONSTRUCT FLOATING PANEL PER DETAIL (A/10).
- NOTES:
1) PROPOSED FENCE, GATE AND RETAINING WALL TO BE CONSTRUCTED WILL REPLACE EXISTING FENCE AND GATE.
2) CONTRACTOR TO SAWCUT AND REMOVE EXISTING CURB, GUTTER, SIDEWALK AND LANDSCAPING AS NEEDED FOR CONSTRUCTION OF PROPOSED FENCE, GATES AND SIDEWALK AND SHALL REPAIR AND REPLACE IMPROVEMENTS FOR A COMPLETE PRODUCT.

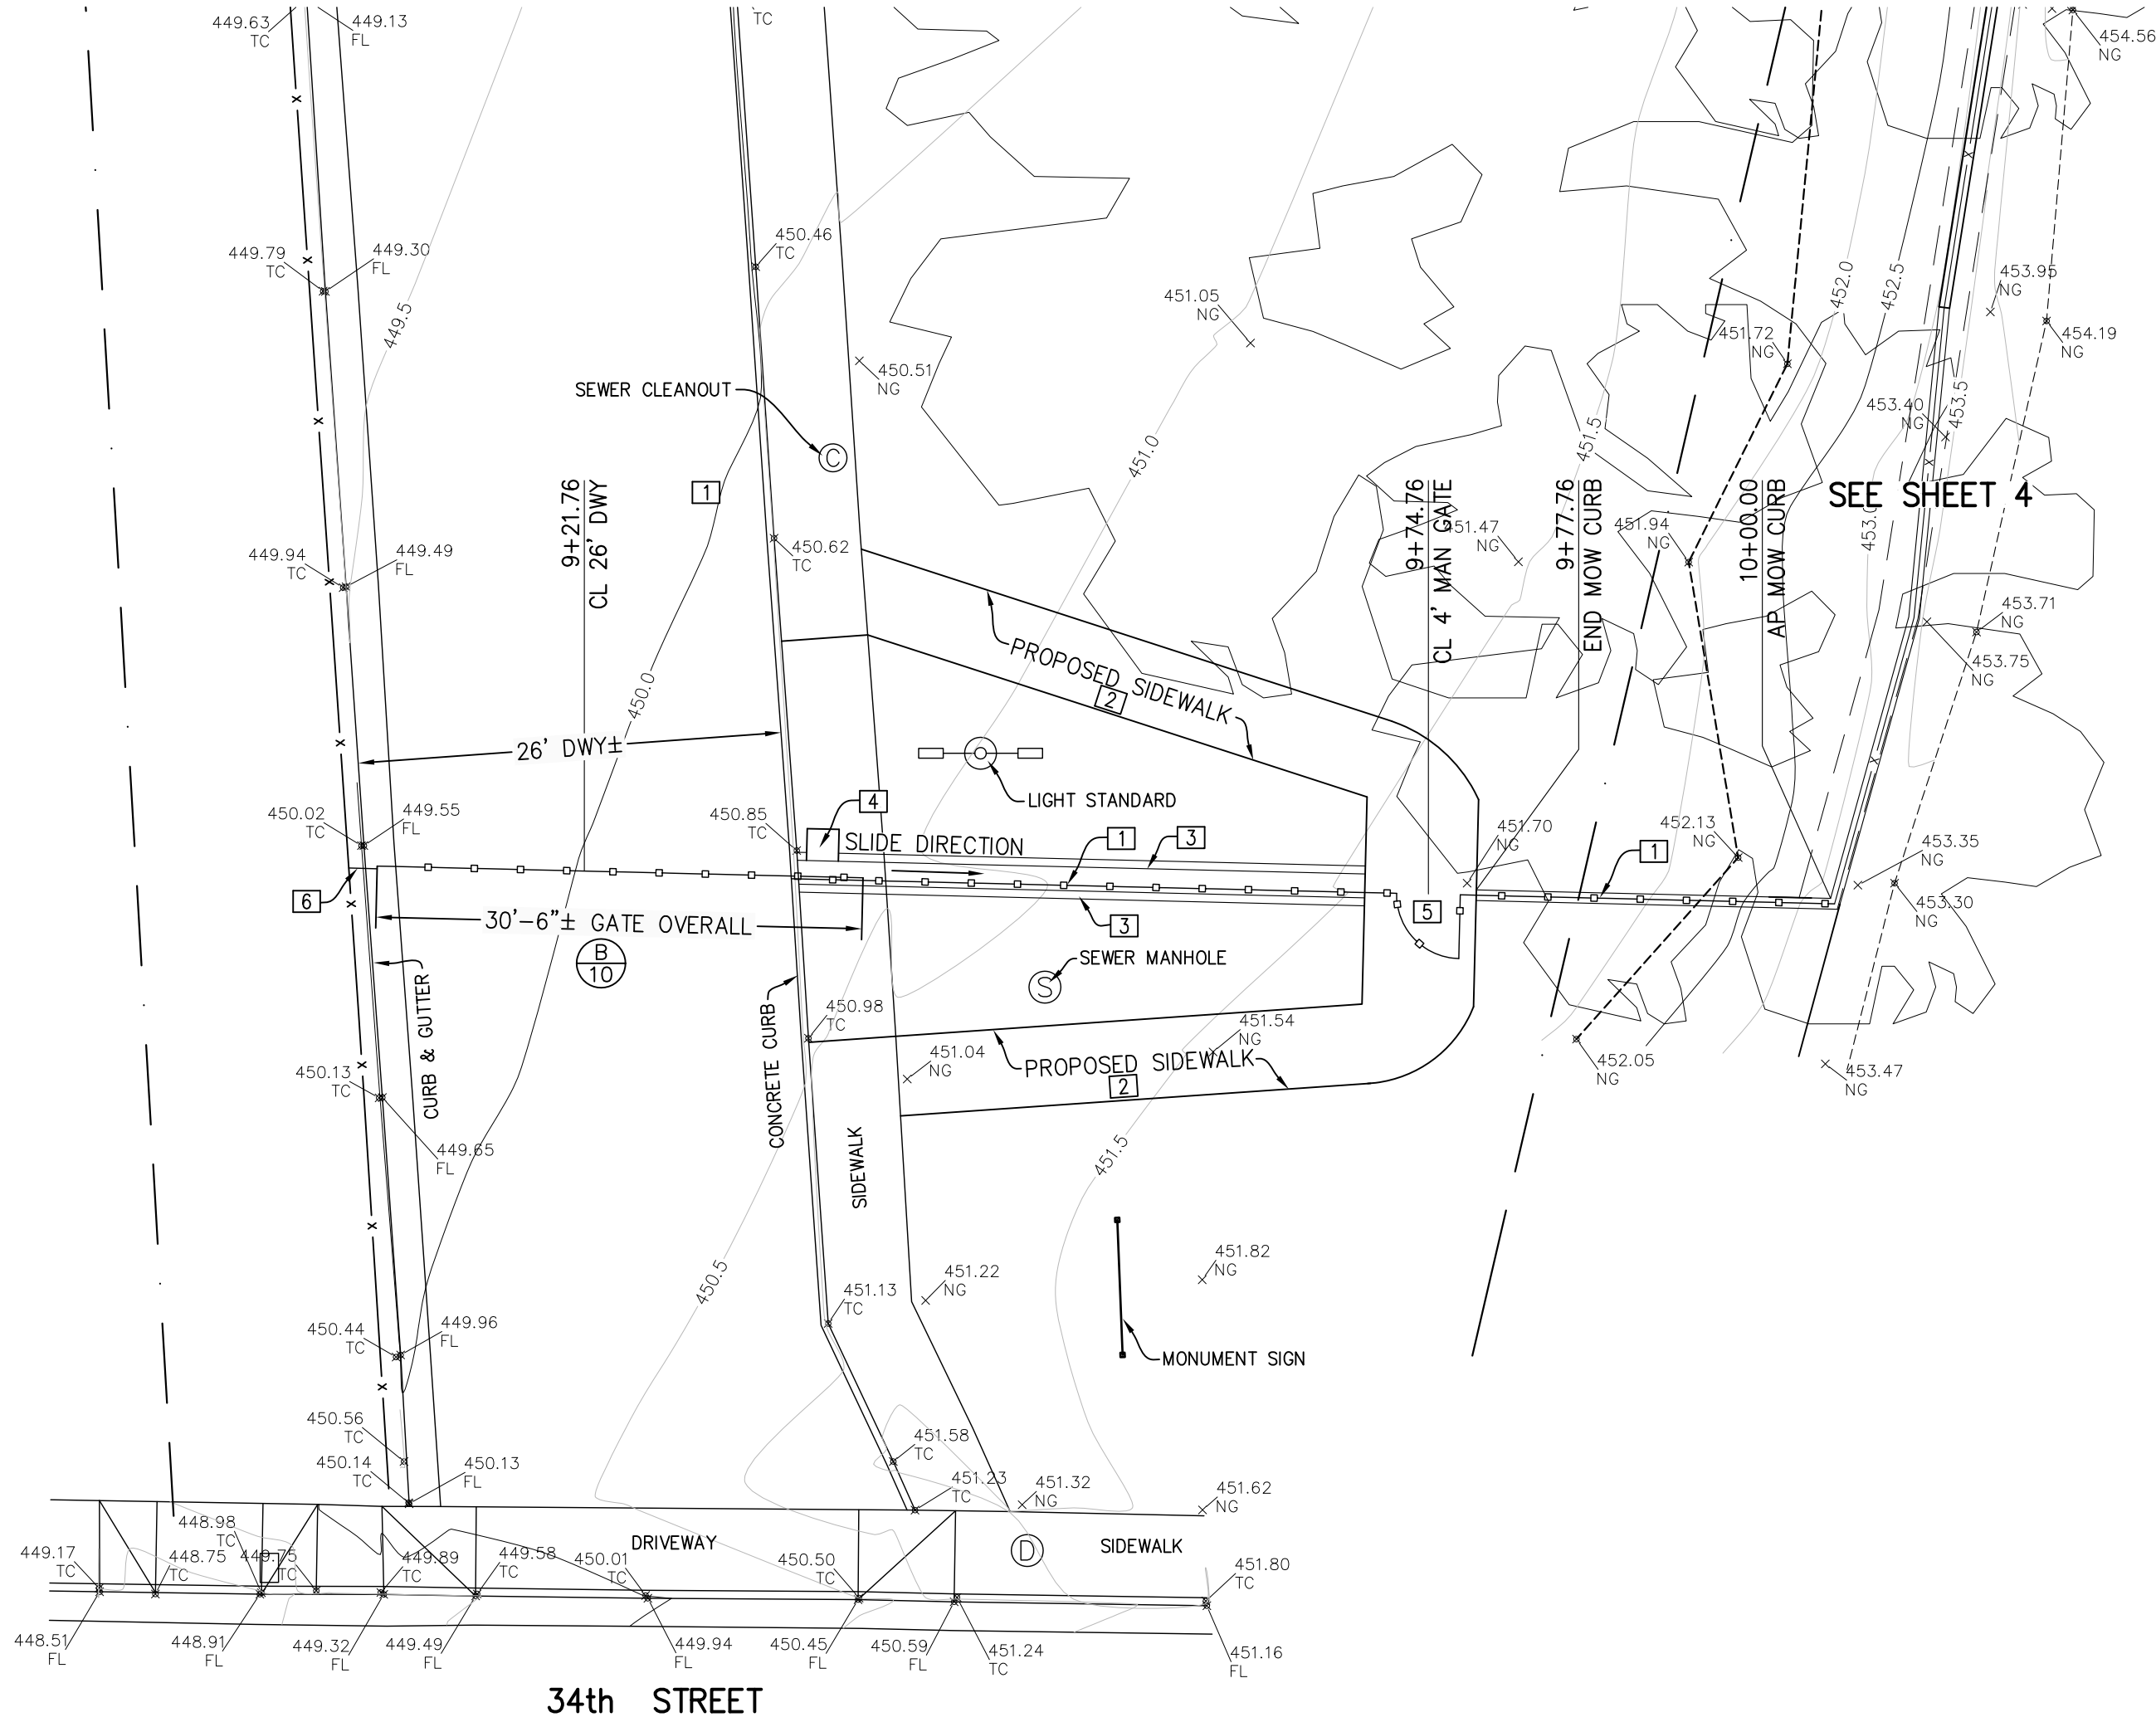

ENTRY WROUGHT IRON FENCE & SLIDING GATE

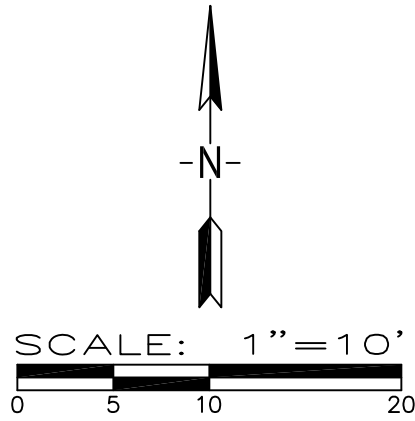


THE ABOVE DRAWINGS AND SPECIFICATIONS, AND IDEAS, DESIGNS, AND ARRANGEMENTS ARE THE PROPERTY OF PORTER & ASSOCIATES, INC. AND ARE NOT TO BE REPRODUCED OR USED IN ANY MANNER WITHOUT THE WRITTEN CONSENT OF PORTER & ASSOCIATES, INC. ANY WORK OR PROJECT OTHER THAN THE SPECIFIC PROJECT FOR WHICH THEY HAVE BEEN PREPARED AND DEVELOPED WITHOUT THE WRITTEN CONSENT OF PORTER & ASSOCIATES, INC. SHALL BE VOID AND WITHOUT EFFECT. THE CONTRACTOR SHALL BE RESPONSIBLE FOR OBTAINING ALL NECESSARY PERMITS AND APPROVALS FROM THE APPROPRIATE AGENCIES. 

PORTER & ASSOCIATES, INC.
ENGINEERING & SURVEYING
1707 Elys Street Suite 111, Bakersfield, California 93301
661.327.0362

Fred W. Porter II
FRED W. PORTER II

PROJECT ENGINEER: MVC
DRAFTSMEN: LGH
DATE:

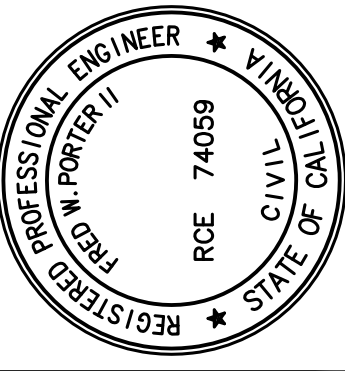

RETAINING WALL PLANS
222 34th STREET
BAKERSFIELD CITY SCHOOL DISTRICT
STATION 9+50 - 10+00

REVISIONS	

DATE 08/07/2024
PA JOB No. 3306

SHEET
3
OF 11 SHEETS

COB RECORDS No.