




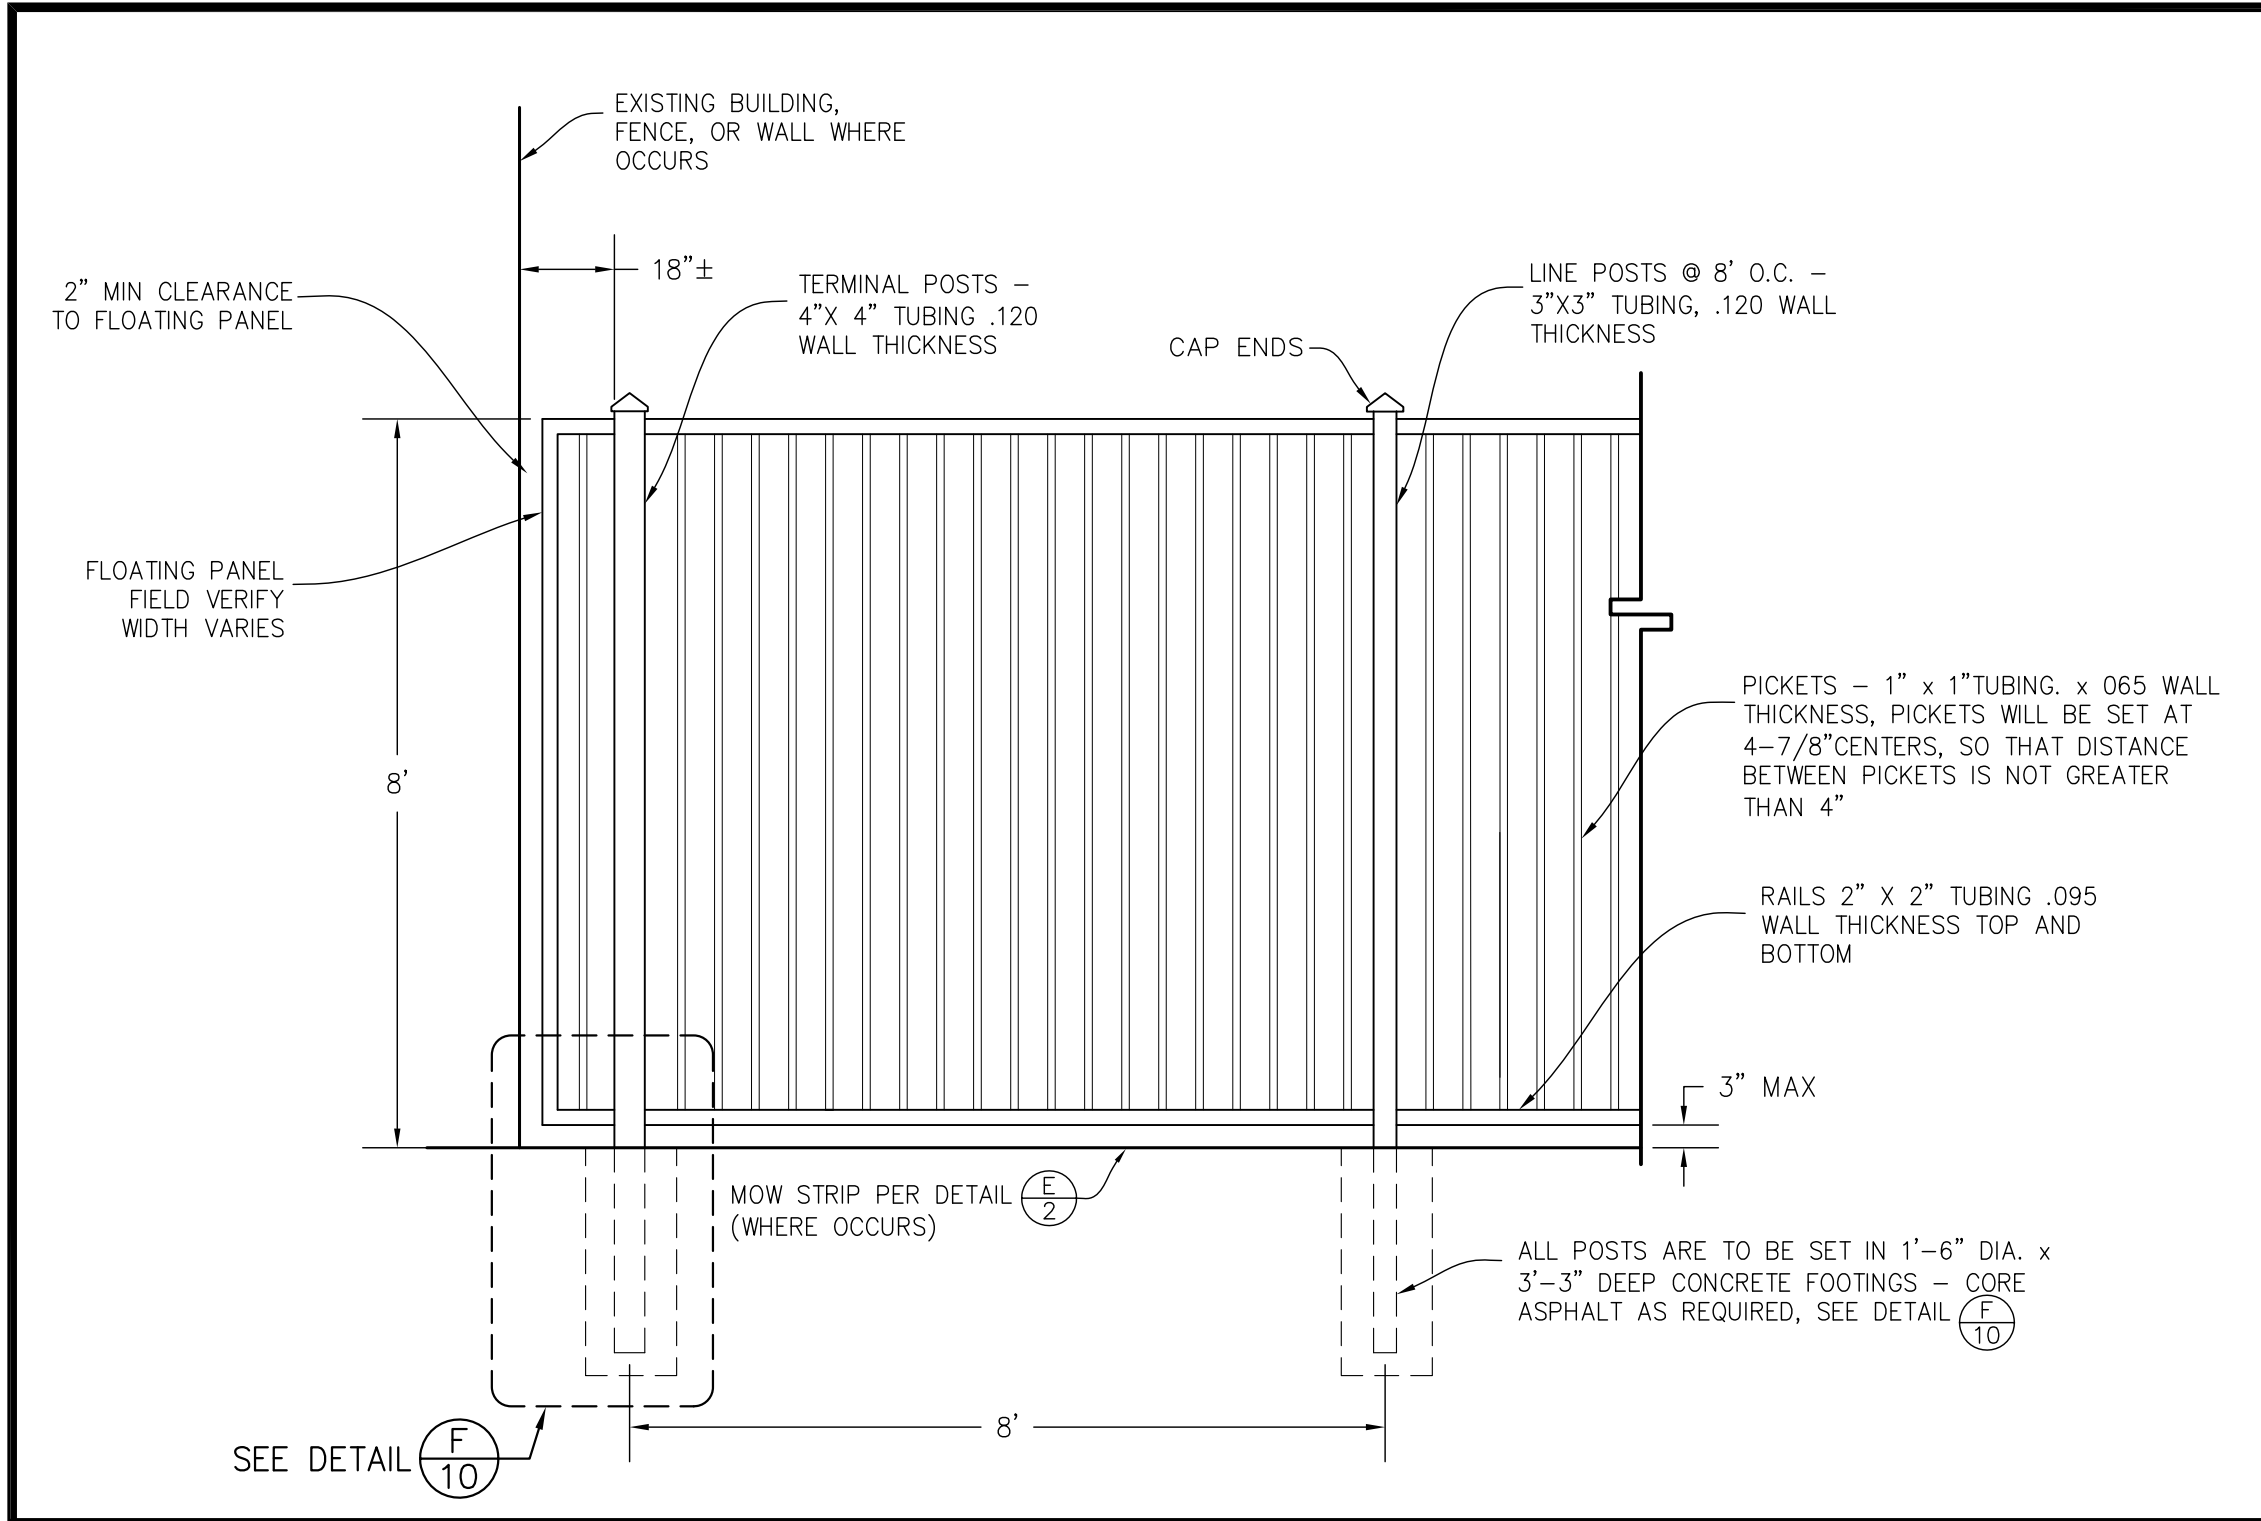


TYPICAL 8' WROUGHT IRON FENCE
NOT TO SCALE

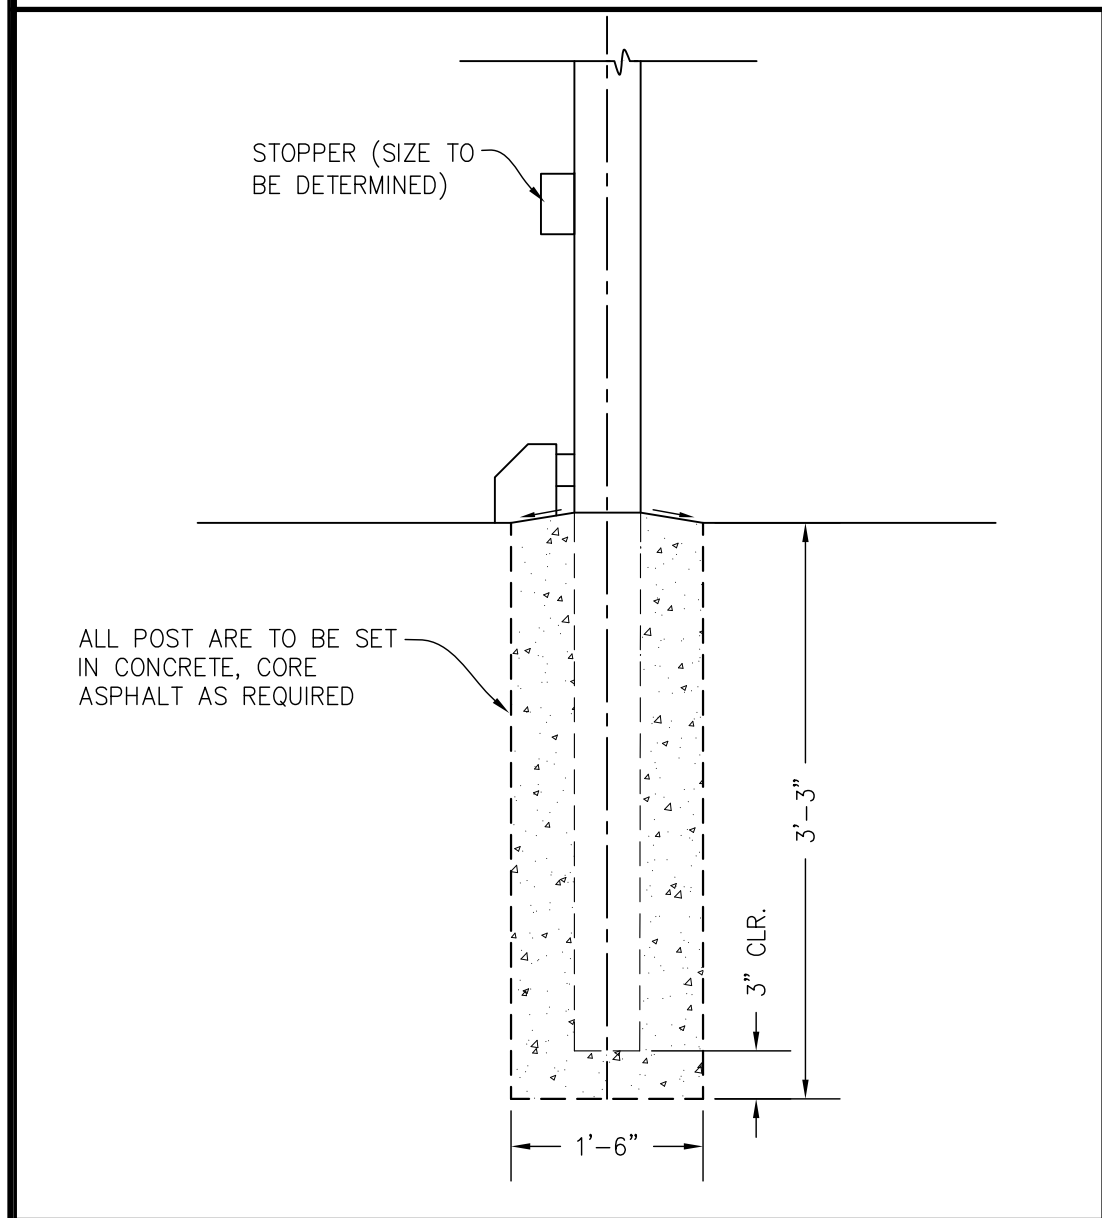


FOOTING DETAIL
NOT TO SCALE

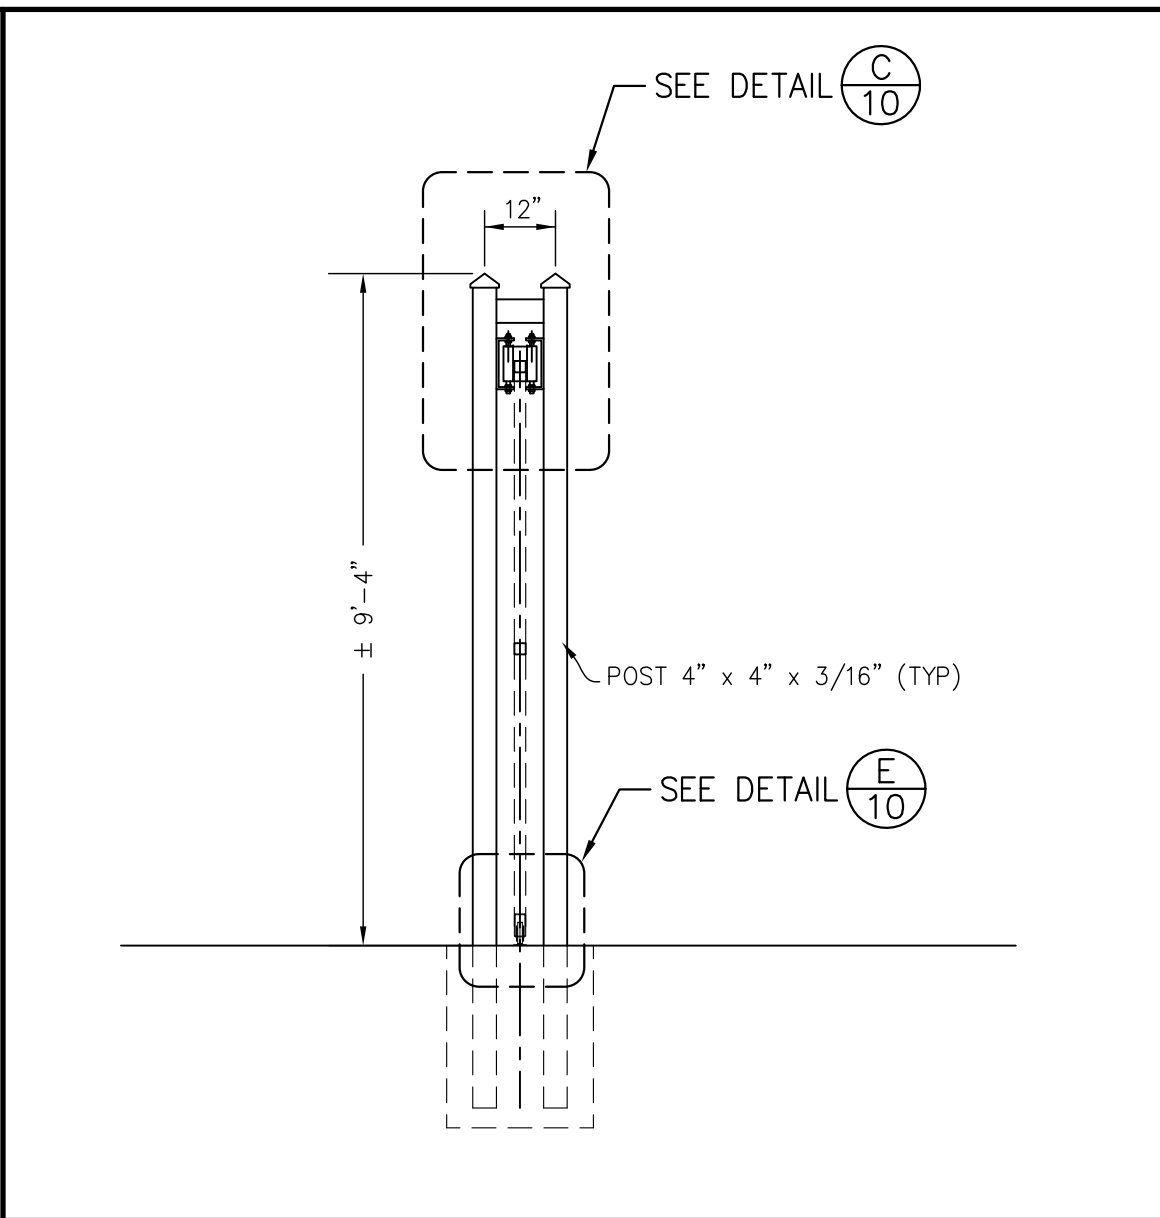


SUPPORT POST (TYPICAL)
NOT TO SCALE

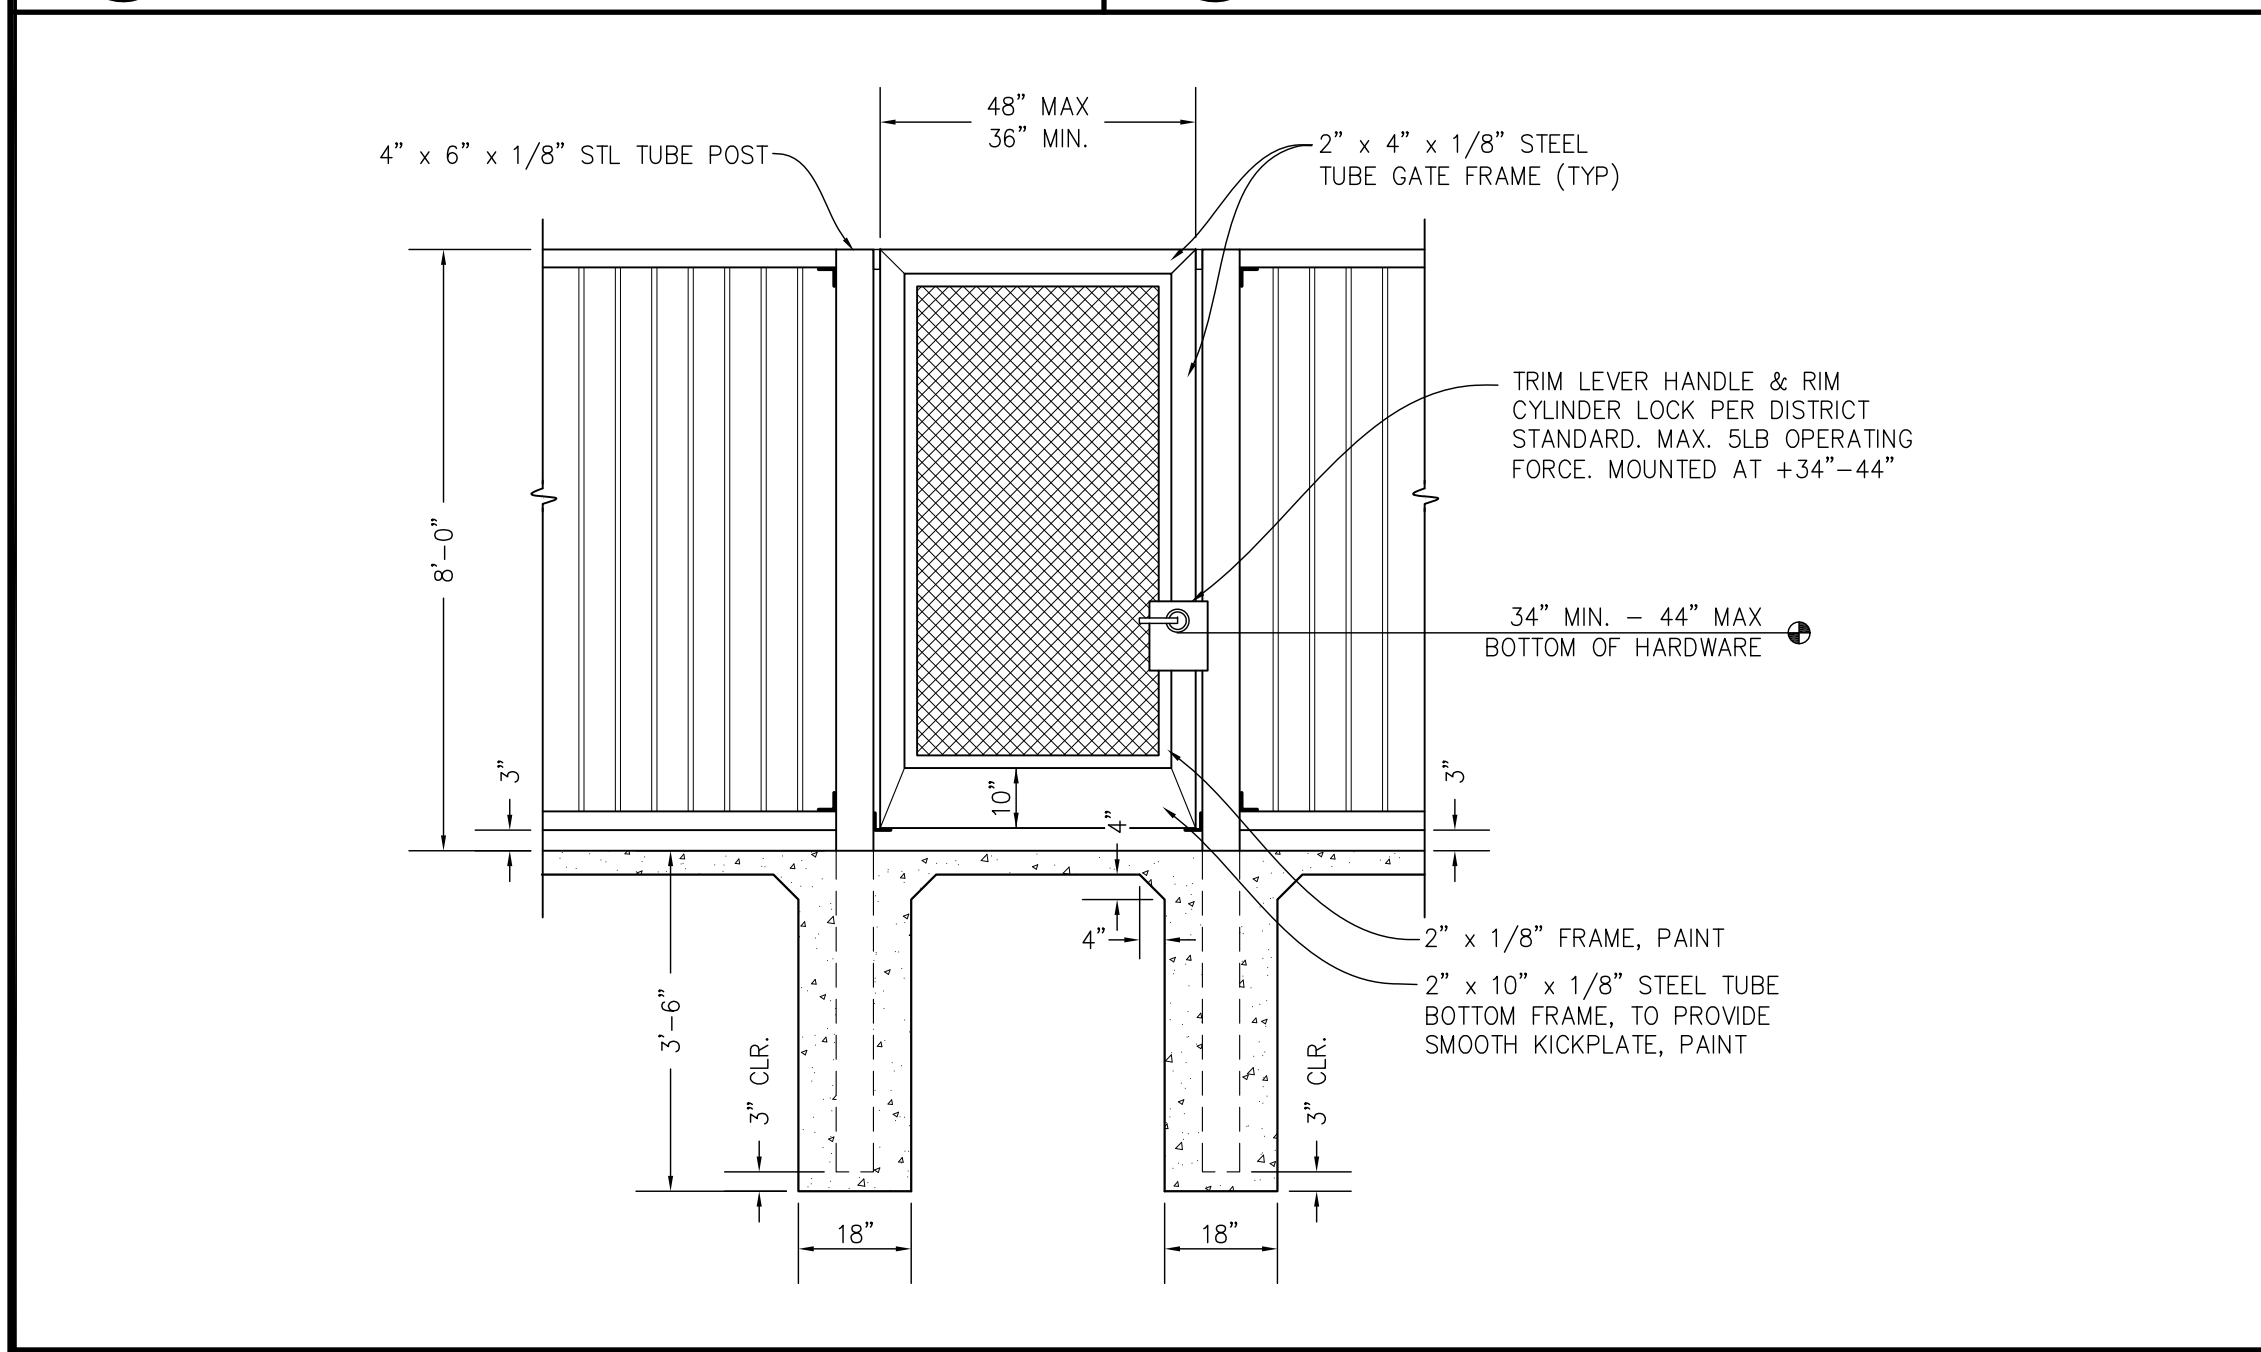


DECORATIVE STEEL SINGLE GATE
NOT TO SCALE

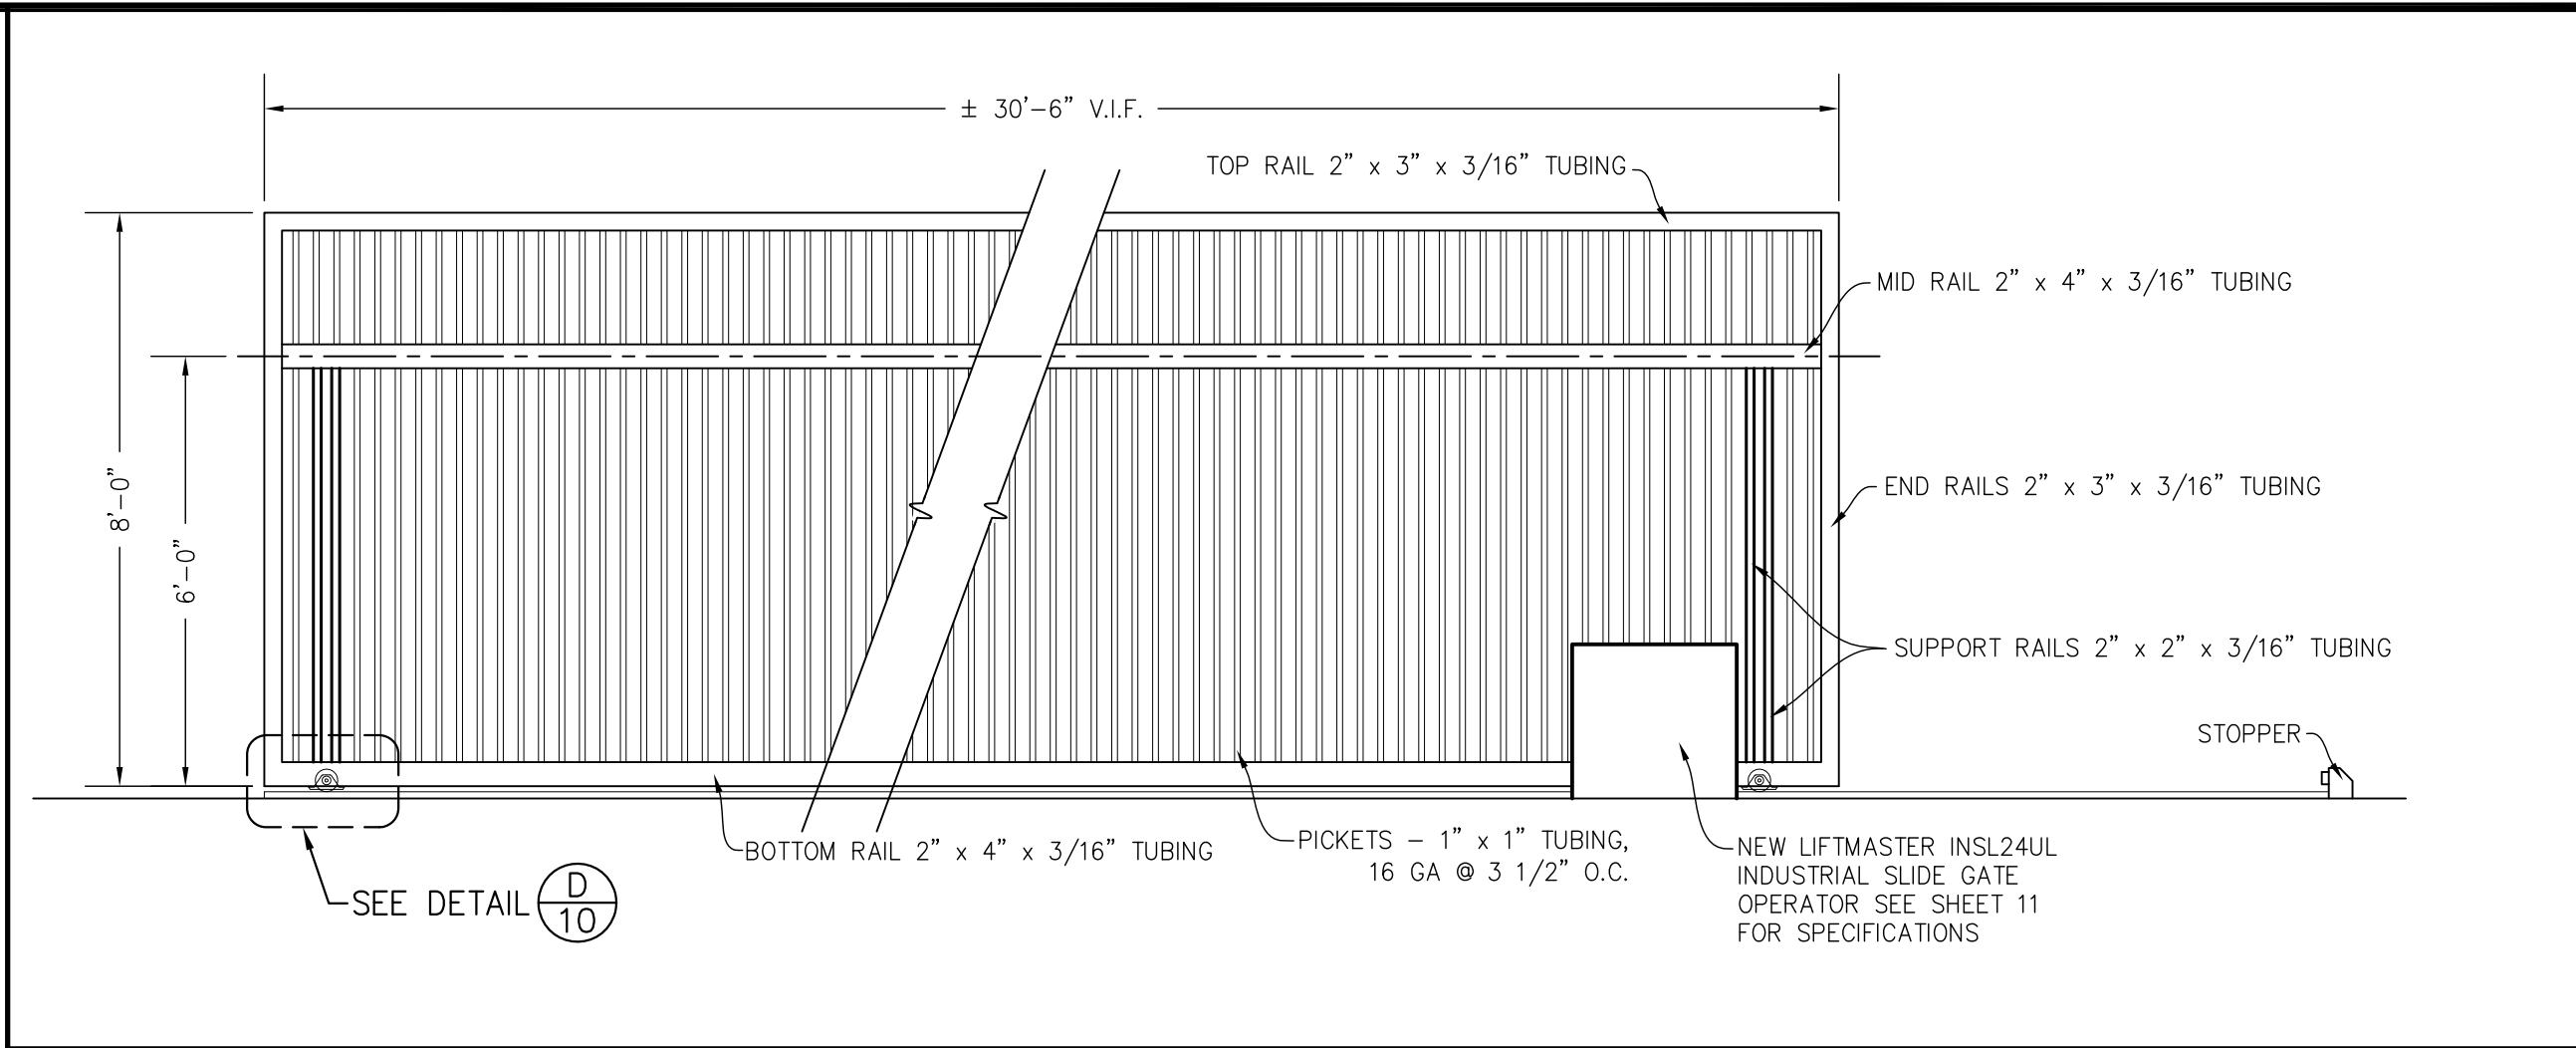


GATE PANEL ELEVATION
NOT TO SCALE

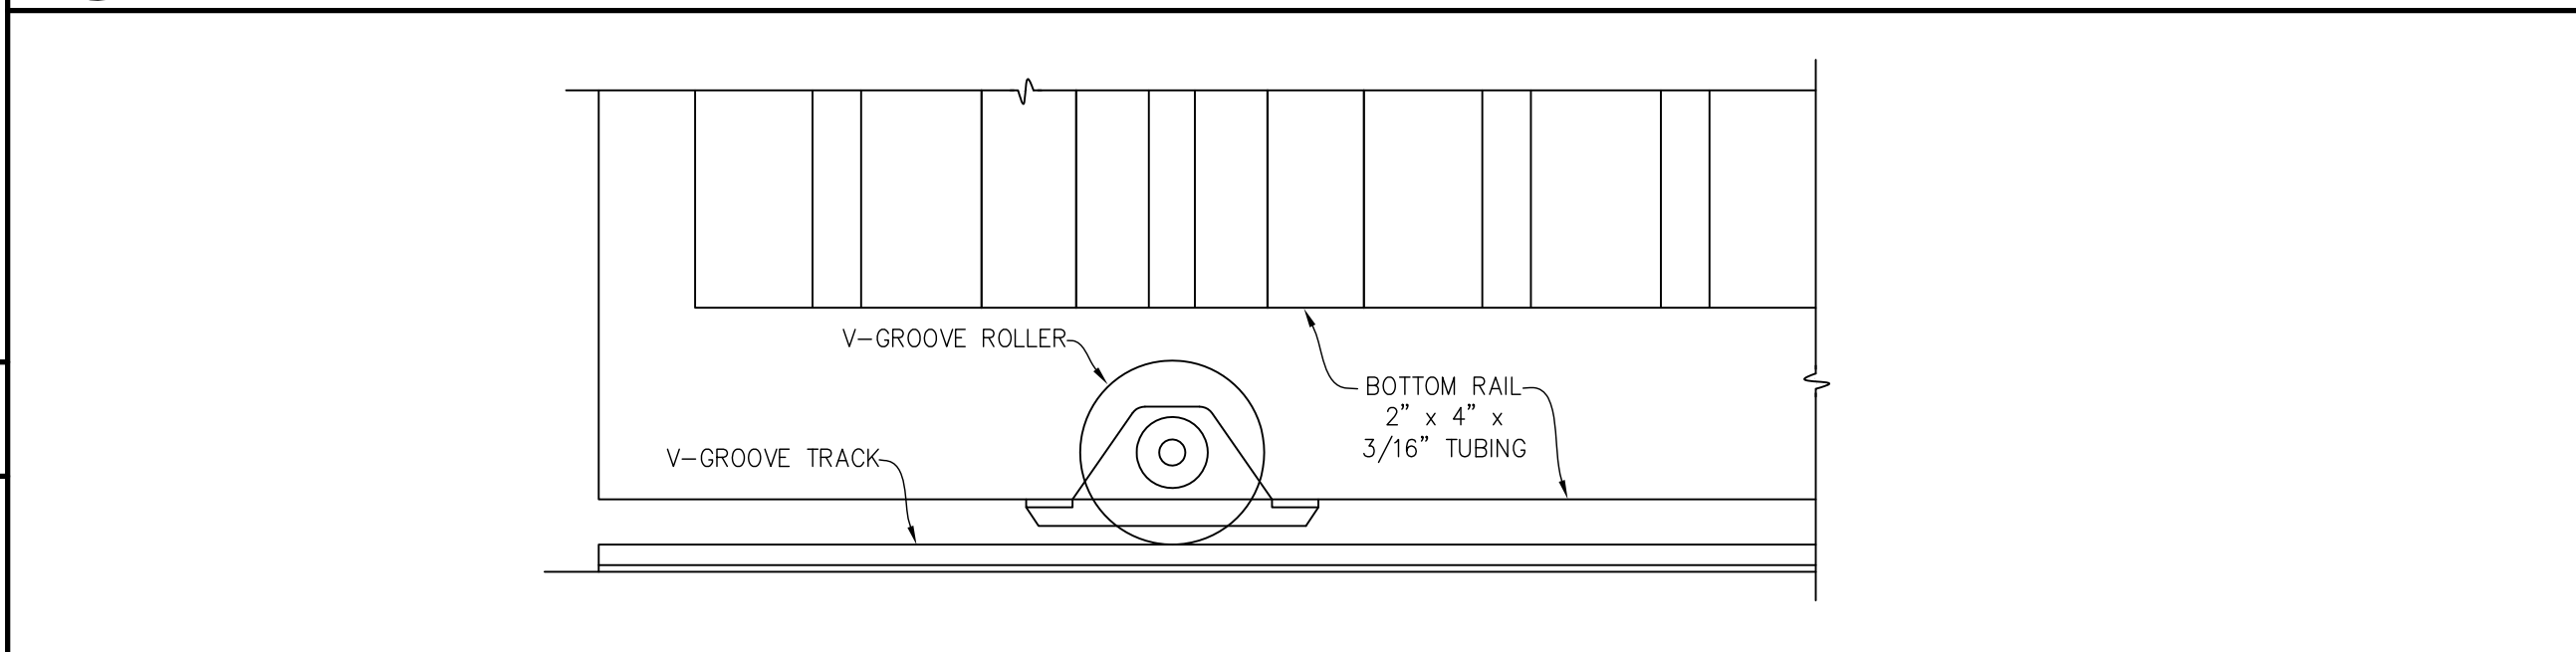


V-GROOVE WHEEL ELEVATION
NOT TO SCALE

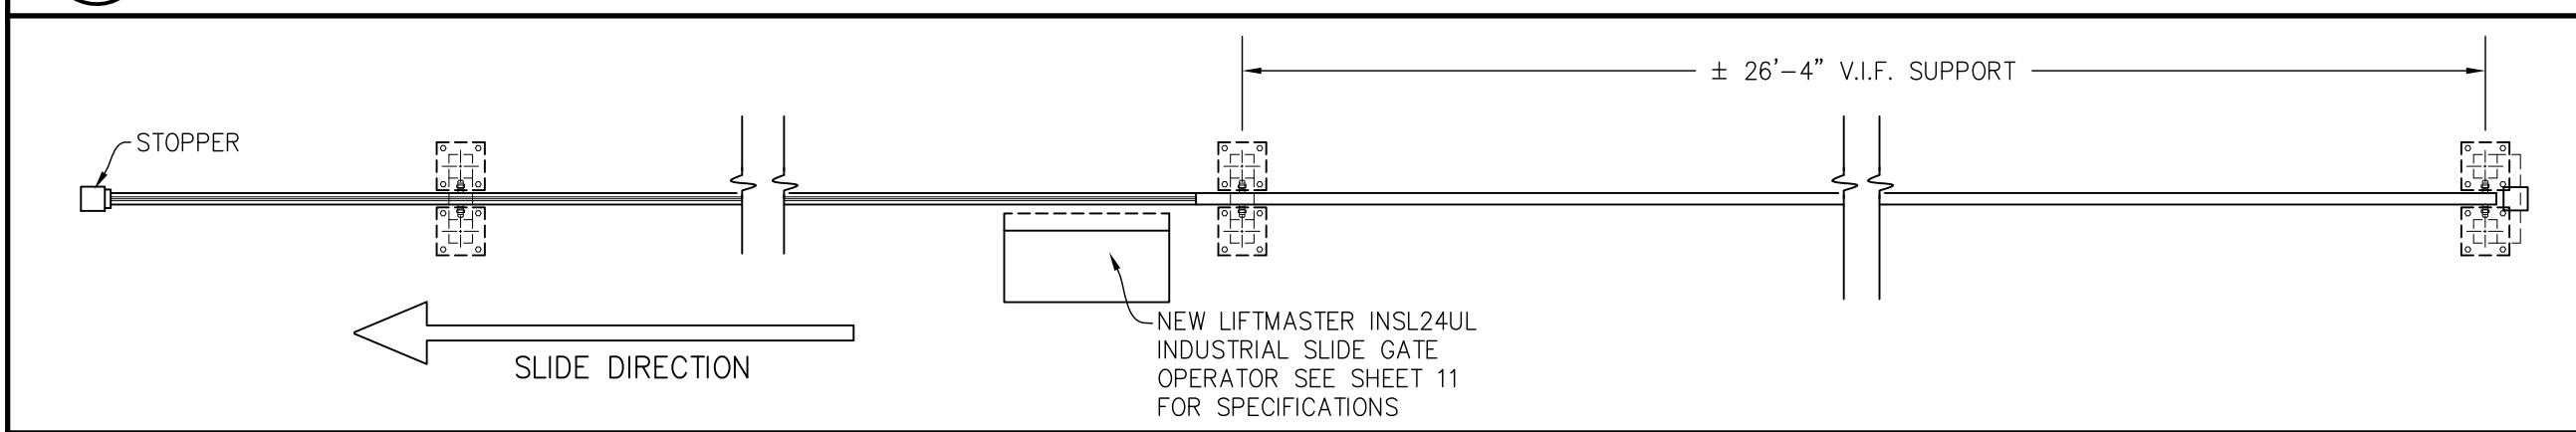


FENCING TRACK AND POST PLAN
NOT TO SCALE

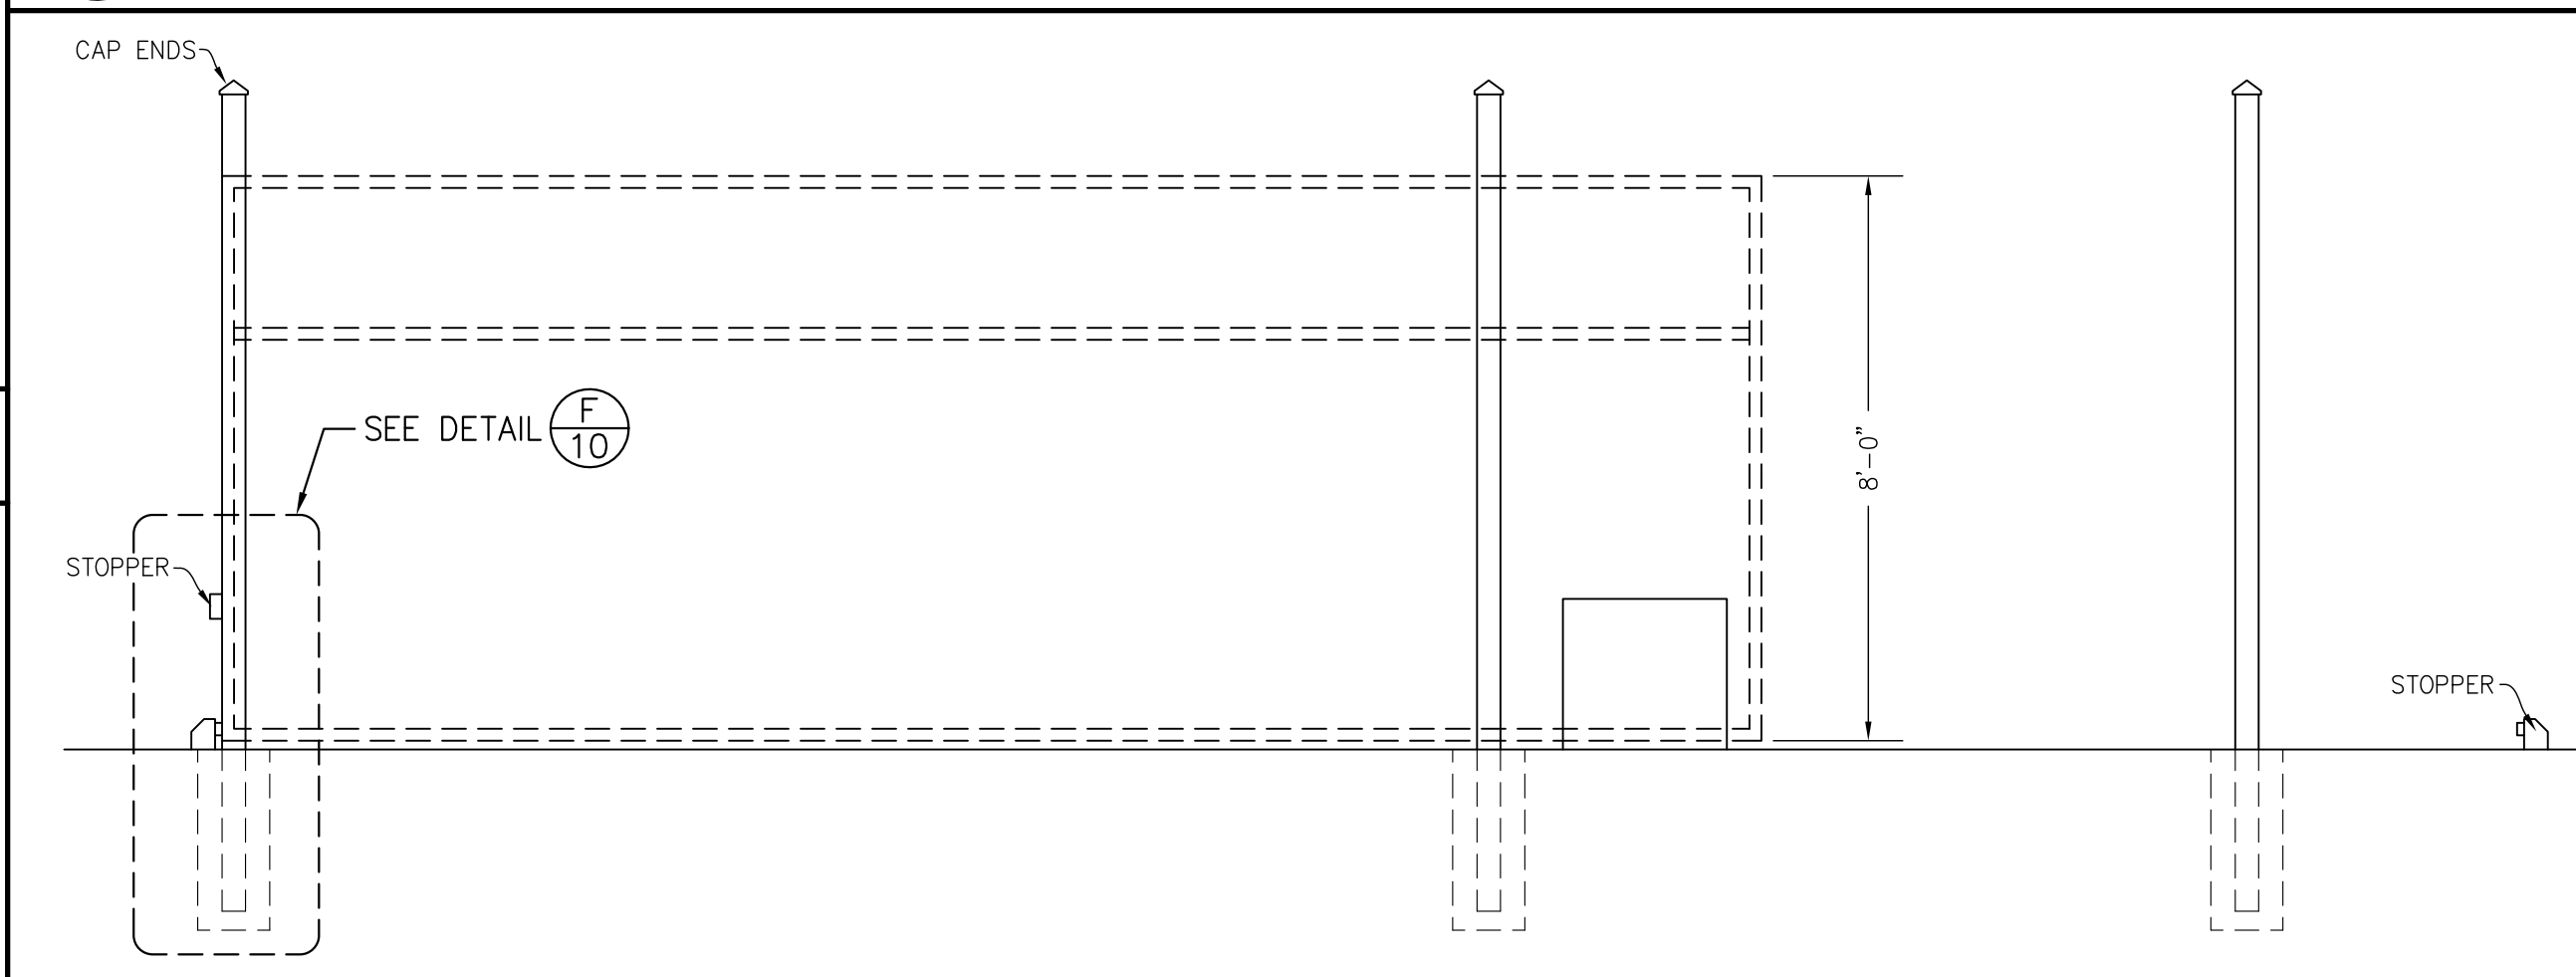


SUPPORT POST ELEVATION
NOT TO SCALE

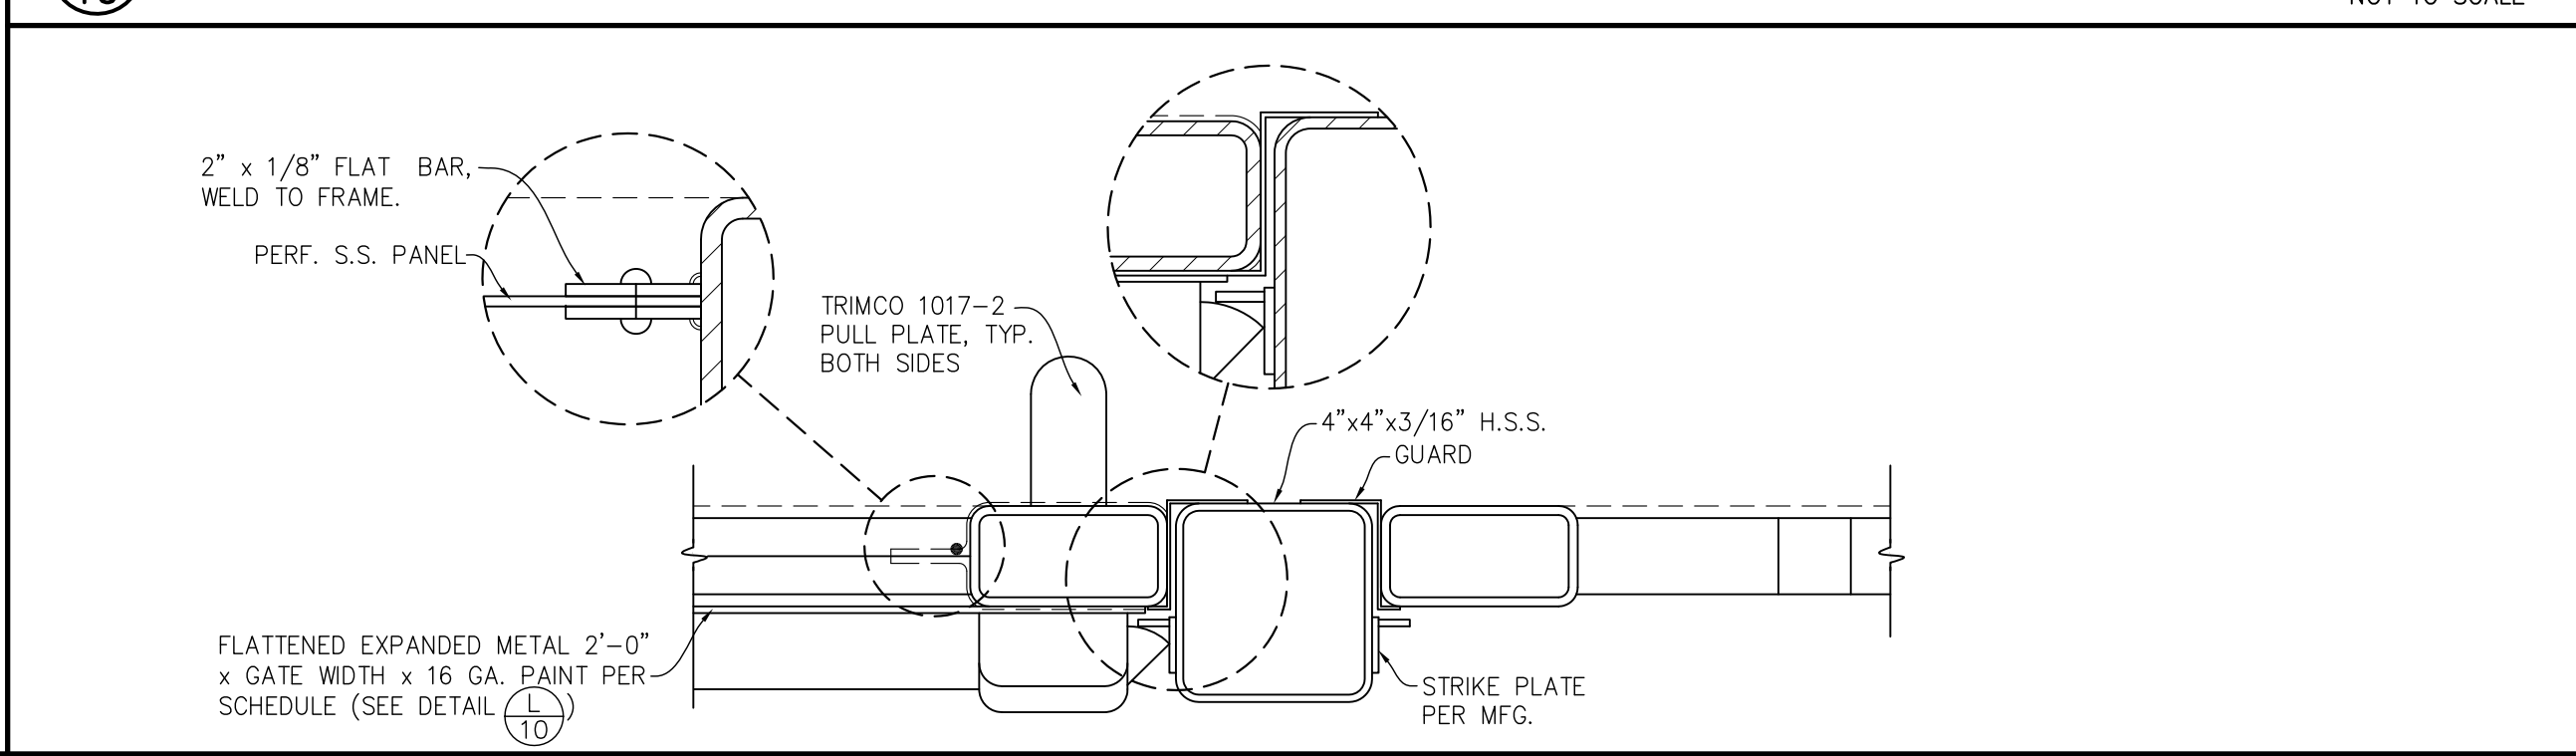


GATE LOCKING DEVICE
NOT TO SCALE

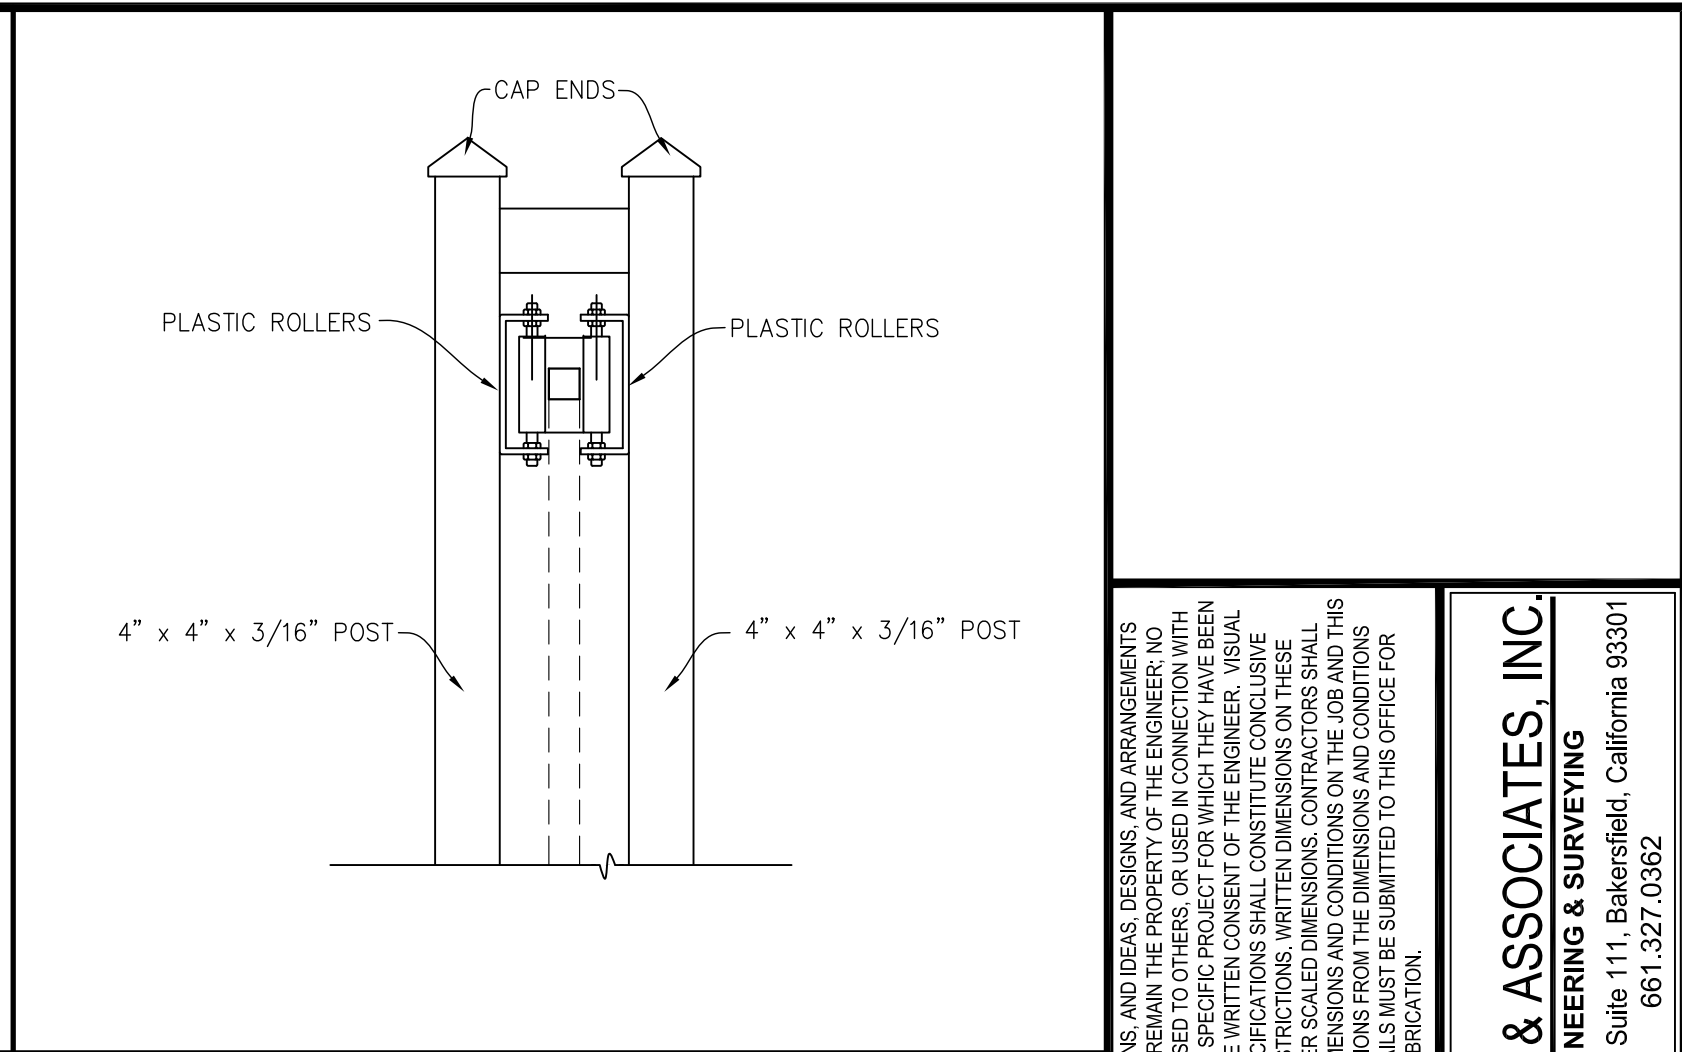

ROLLER DETAIL
NOT TO SCALE

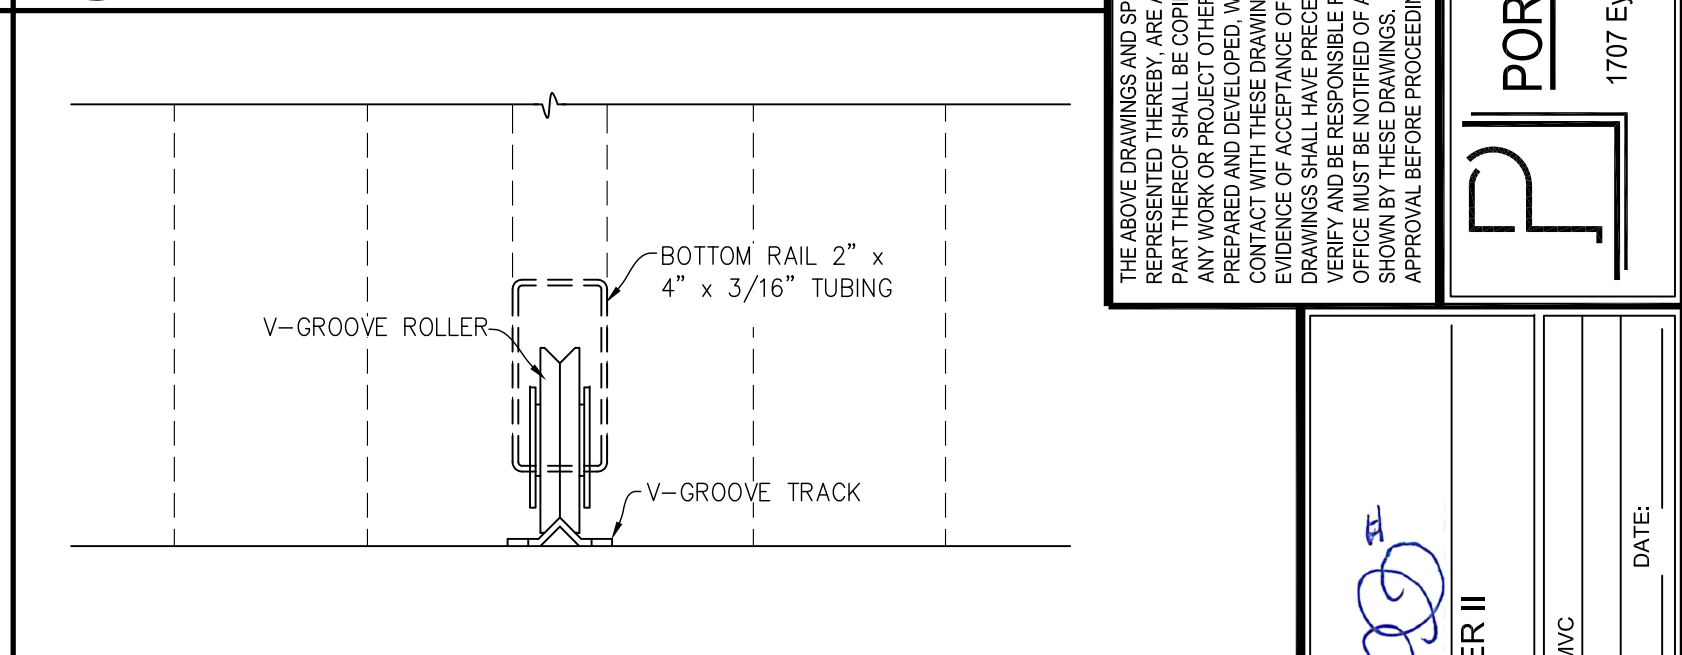

V-GROOVE WHEEL
NOT TO SCALE

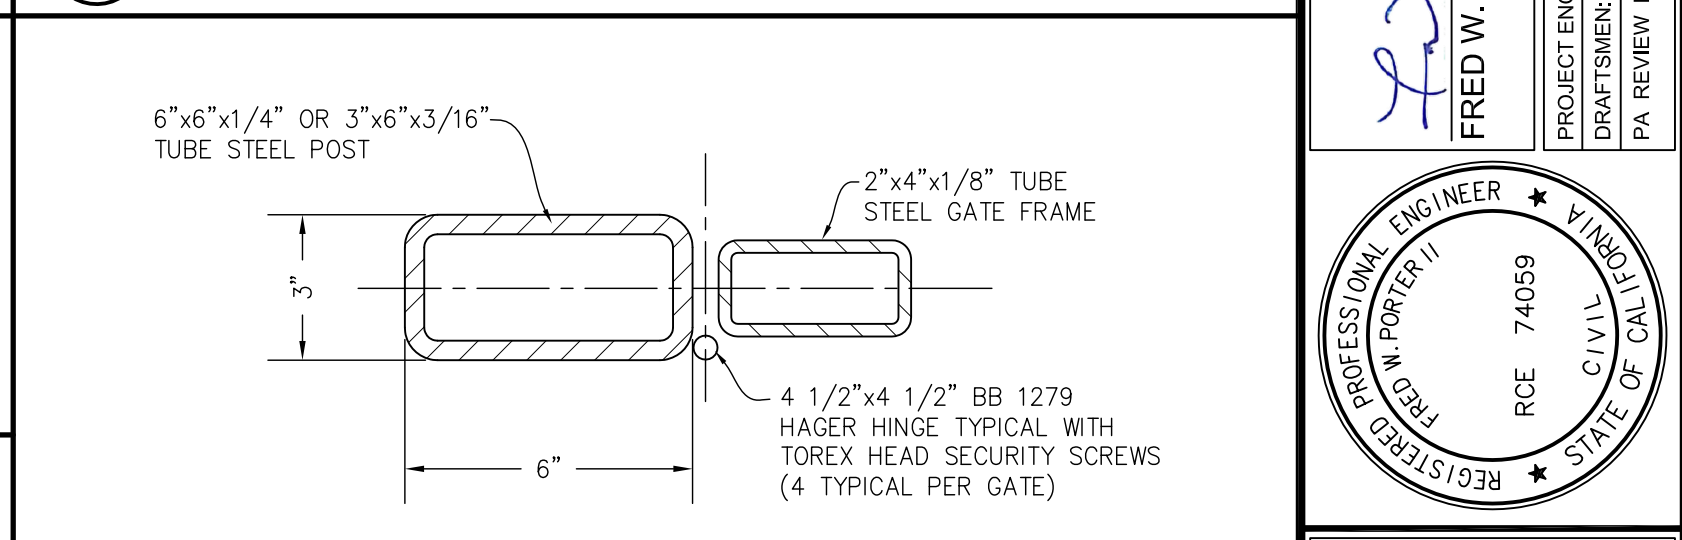

GATE HINGE
NOT TO SCALE

THE ABOVE DRAWINGS AND SPECIFICATIONS, IDEAS, DESIGNS, AND ARRANGEMENTS ARE THE PROPERTY OF PORTER & ASSOCIATES, INC. AND ARE NOT TO BE REPRODUCED OR USED IN ANY MANNER WITHOUT THE WRITTEN CONSENT OF PORTER & ASSOCIATES, INC. ANY WORK OR PROJECT OTHER THAN THE SPECIFIC PROJECT FOR WHICH THEY HAVE BEEN PREPARED AND DEVELOPED WITHOUT THE WRITTEN CONSENT OF PORTER & ASSOCIATES, INC. SHALL BE VOID. PORTER & ASSOCIATES, INC. SHALL NOT BE RESPONSIBLE FOR ANY EVIDENCE OF ACCEPTANCE OF THESE RESTRICTIONS. WRITTEN DIMENSIONS ON THESE DRAWINGS SHALL HAVE PRECEDENCE OVER SCALED DIMENSIONS. CONTRACTORS SHALL BE RESPONSIBLE FOR VERIFYING ALL DIMENSIONS AND CONDITIONS OF THE SITE. THIS OFFICE MUST BE NOTIFIED OF ANY VARIATIONS FROM THE DIMENSIONS AND CONDITIONS SHOWN BY THESE DRAWINGS. SHOP DETAILS MUST BE SUBMITTED TO THIS OFFICE FOR APPROVAL BEFORE PROCEEDING WITH FABRICATION.

PORTER & ASSOCIATES, INC.
ENGINEERING & SURVEYING
1707 Elys Street Suite 111, Bakersfield, California 93301
861.327.0362

FRED W. PORTER II
PROJECT ENGINEER: MMC
DRAFTSMEN: LGH
DATE: PA REVIEW BY:

FRED W. PORTER II
REGISTERED PROFESSIONAL ENGINEER
RCE 74059
STATE OF CALIFORNIA
CIVIL

RETAINING WALL PLANS
222 34th STREET
BAKERSFIELD CITY SCHOOL DISTRICT
WROUGHT IRON FENCE & GATE DETAILS

REVISIONS

NO.	DESCRIPTION	DATE

DATE 08/07/2024
PA JOB No. 3306

SHEET
10
OF 11 SHEETS

J:\3306\Improvements\Wall Plans\3306_WALL-Cover-Sheet.dwg 08/07/24 mathewcarson