




1 SUPPORT POST ELEVATION

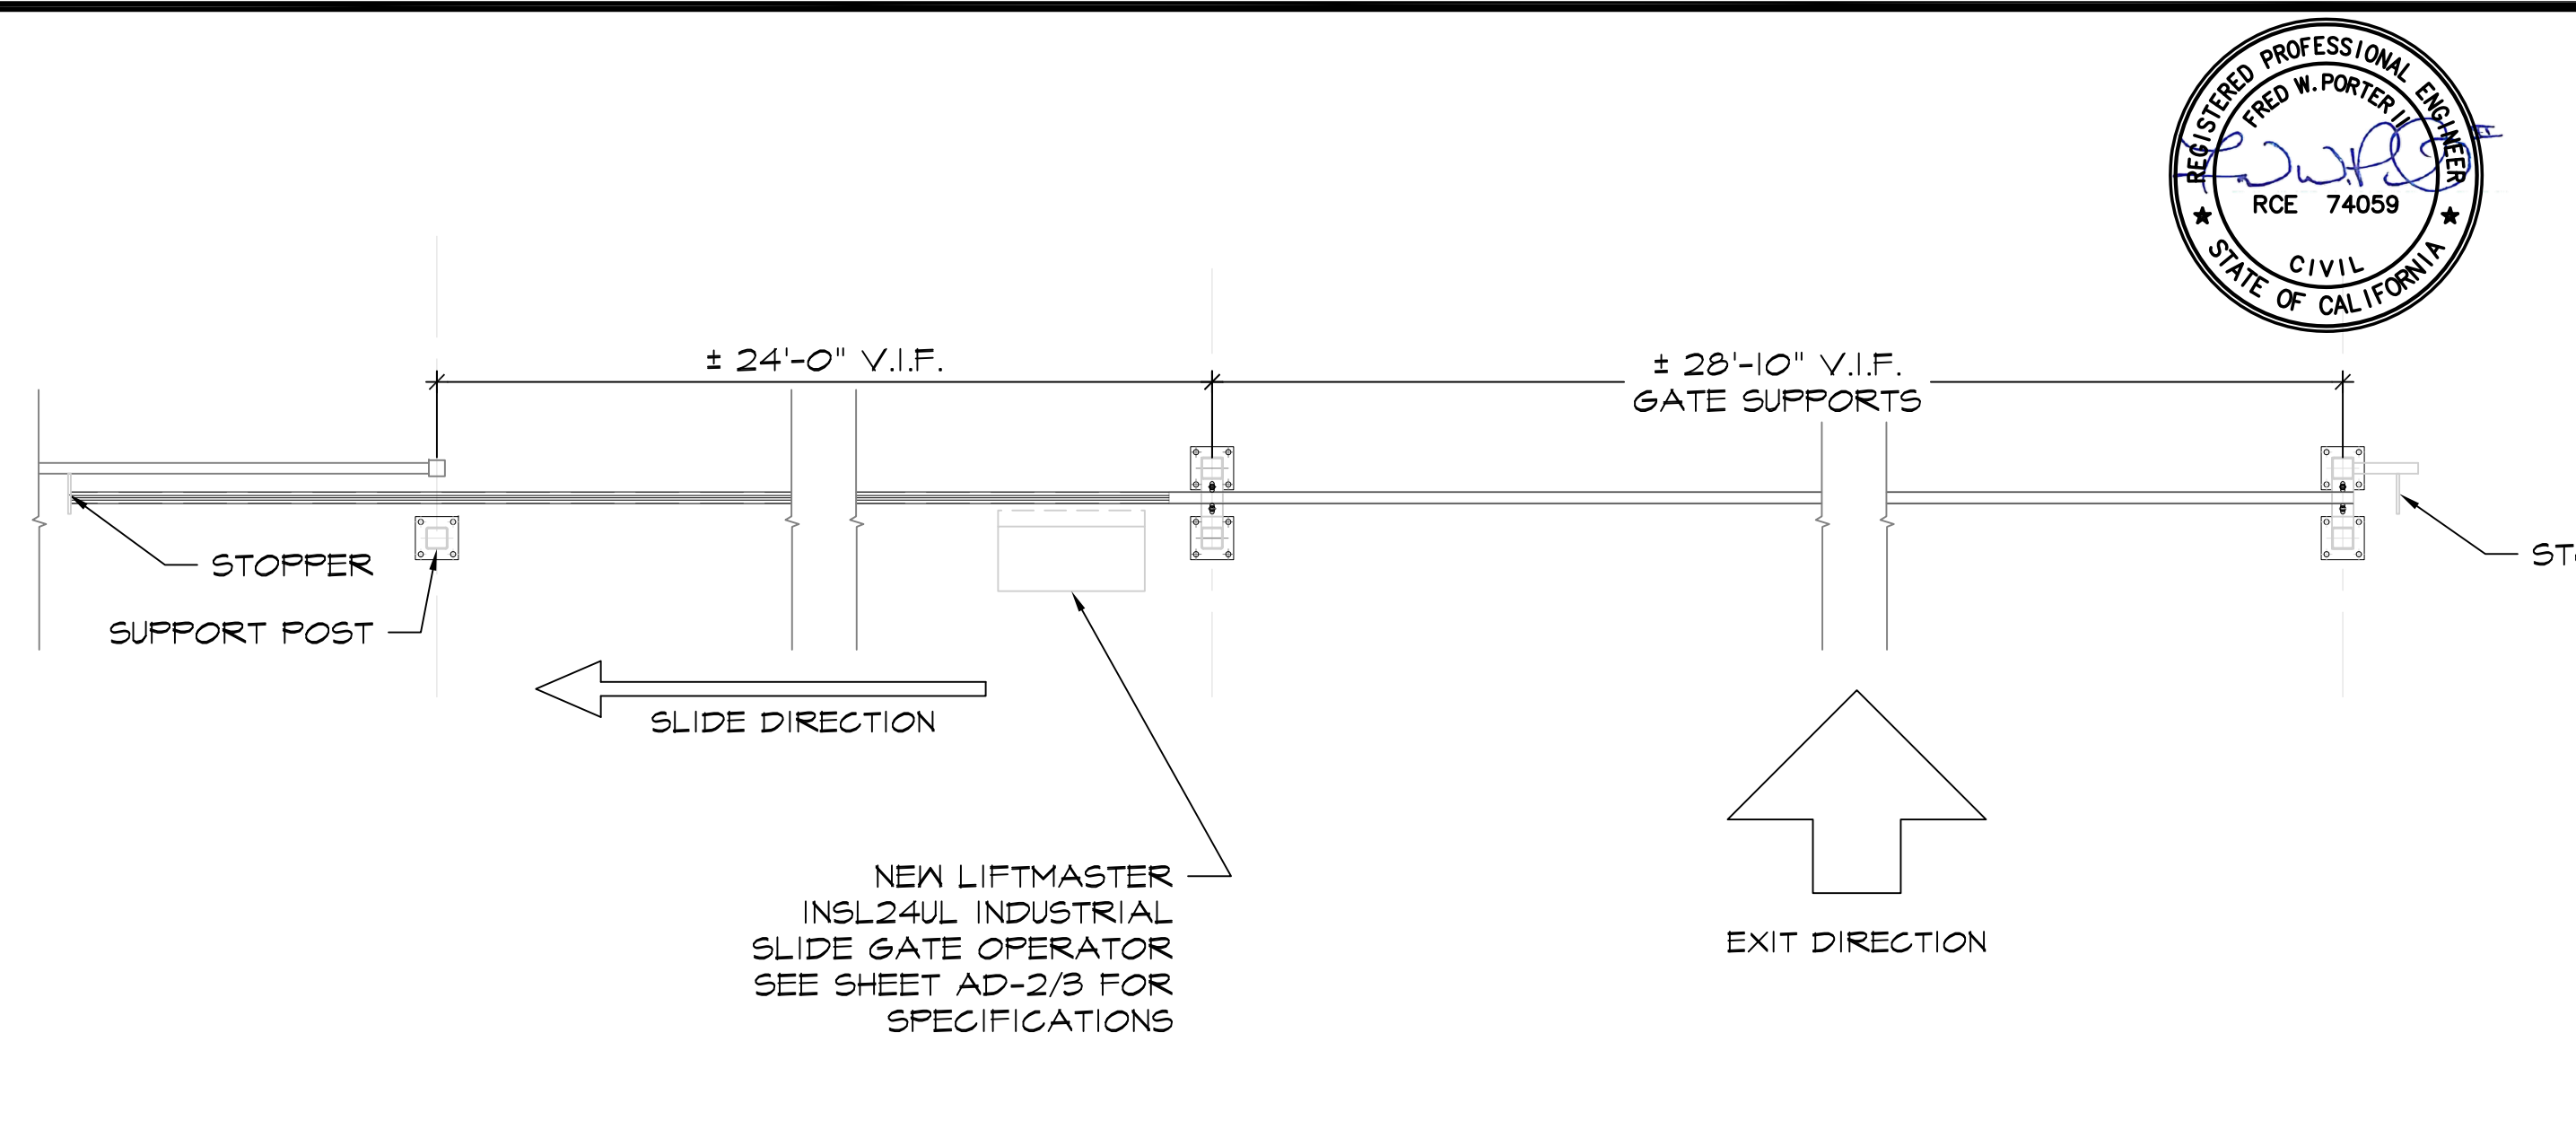


2 GATE TRACK AND POST - LEFT SLIDE

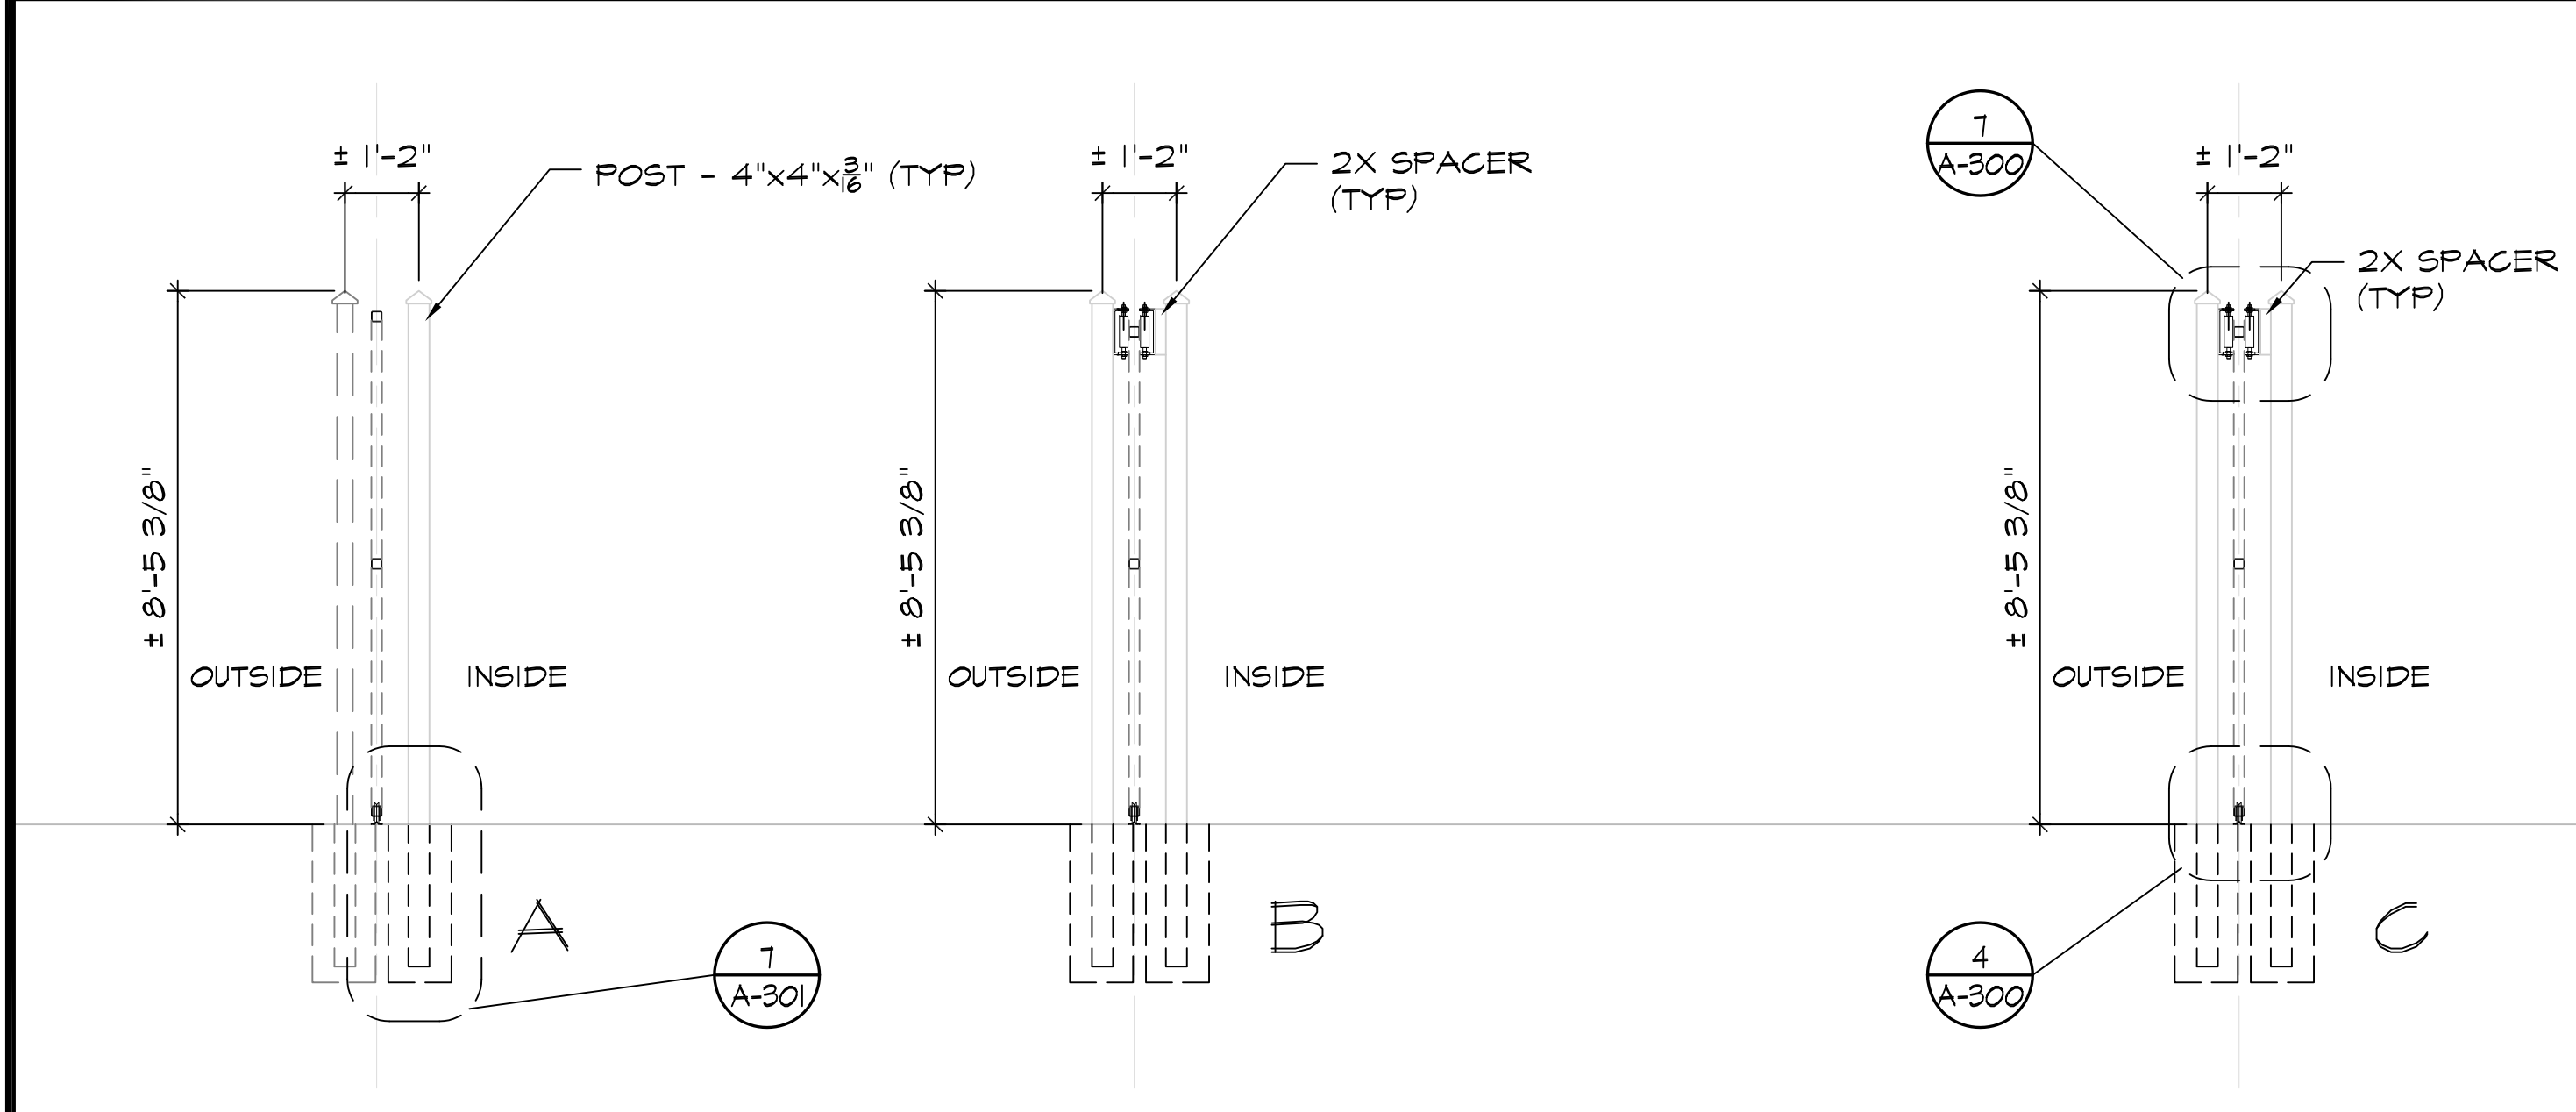


3 SUPPORT POST PROFILE ELEVATIONS

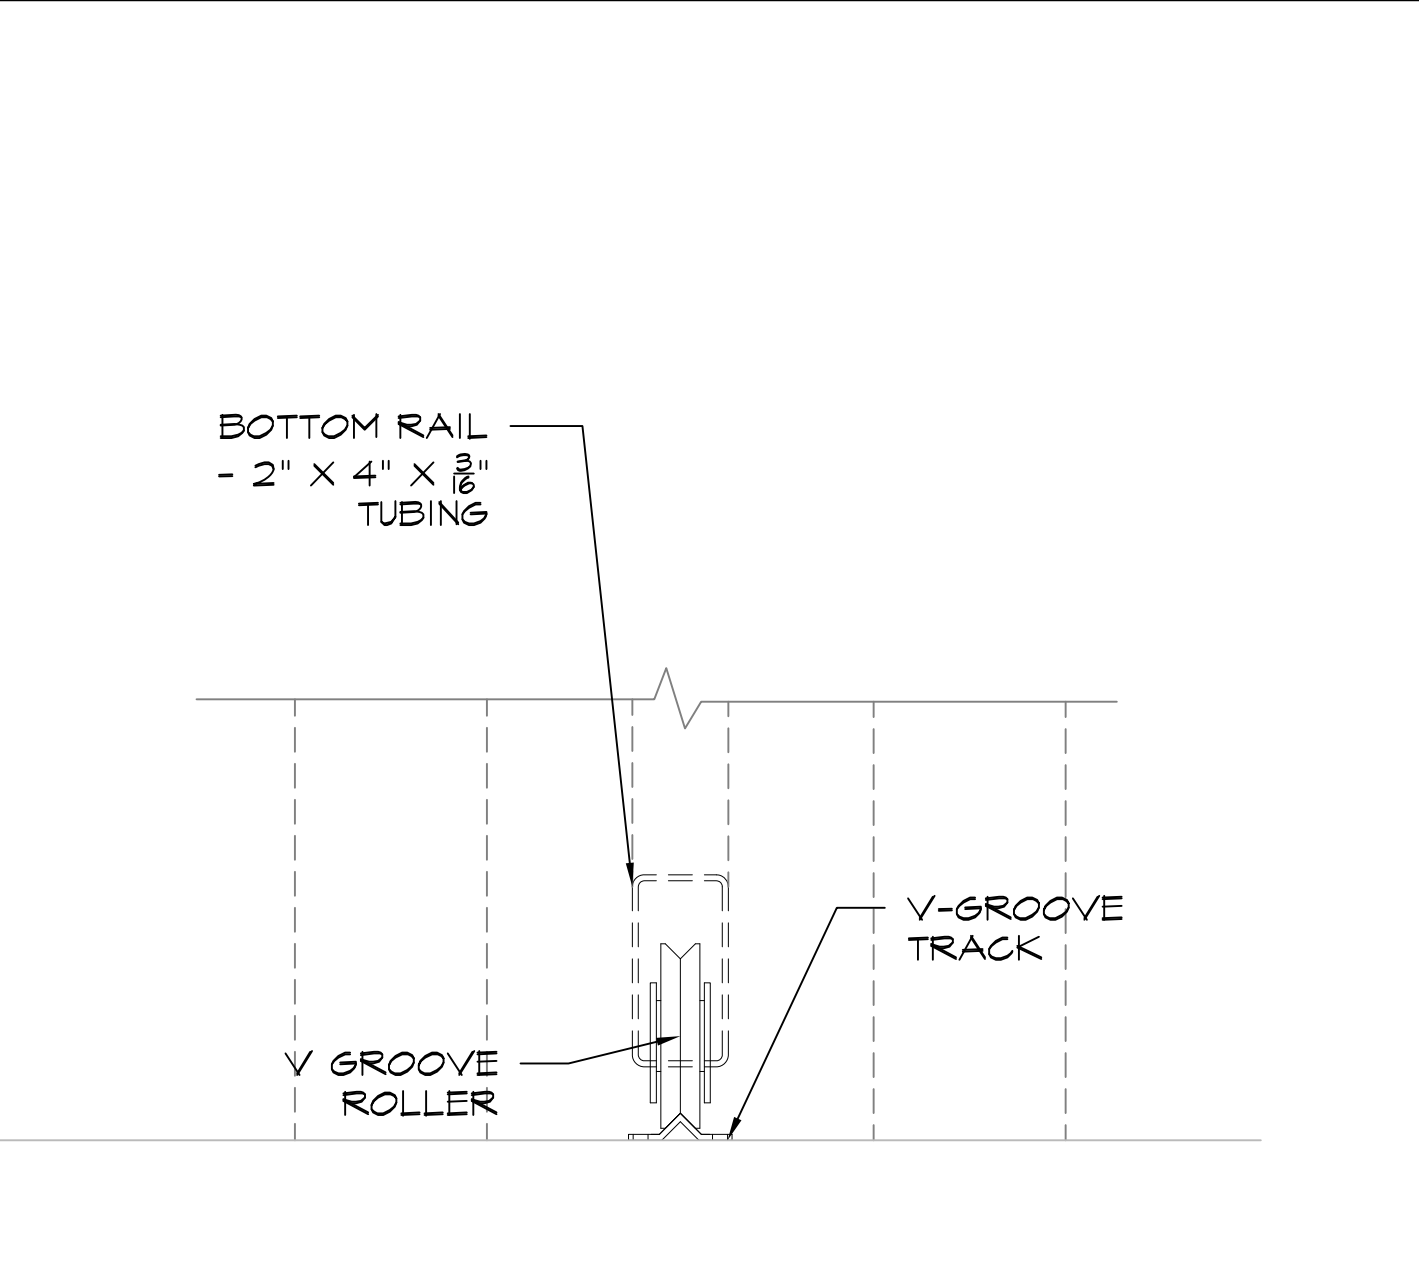


4 V-GROOVE WHEEL

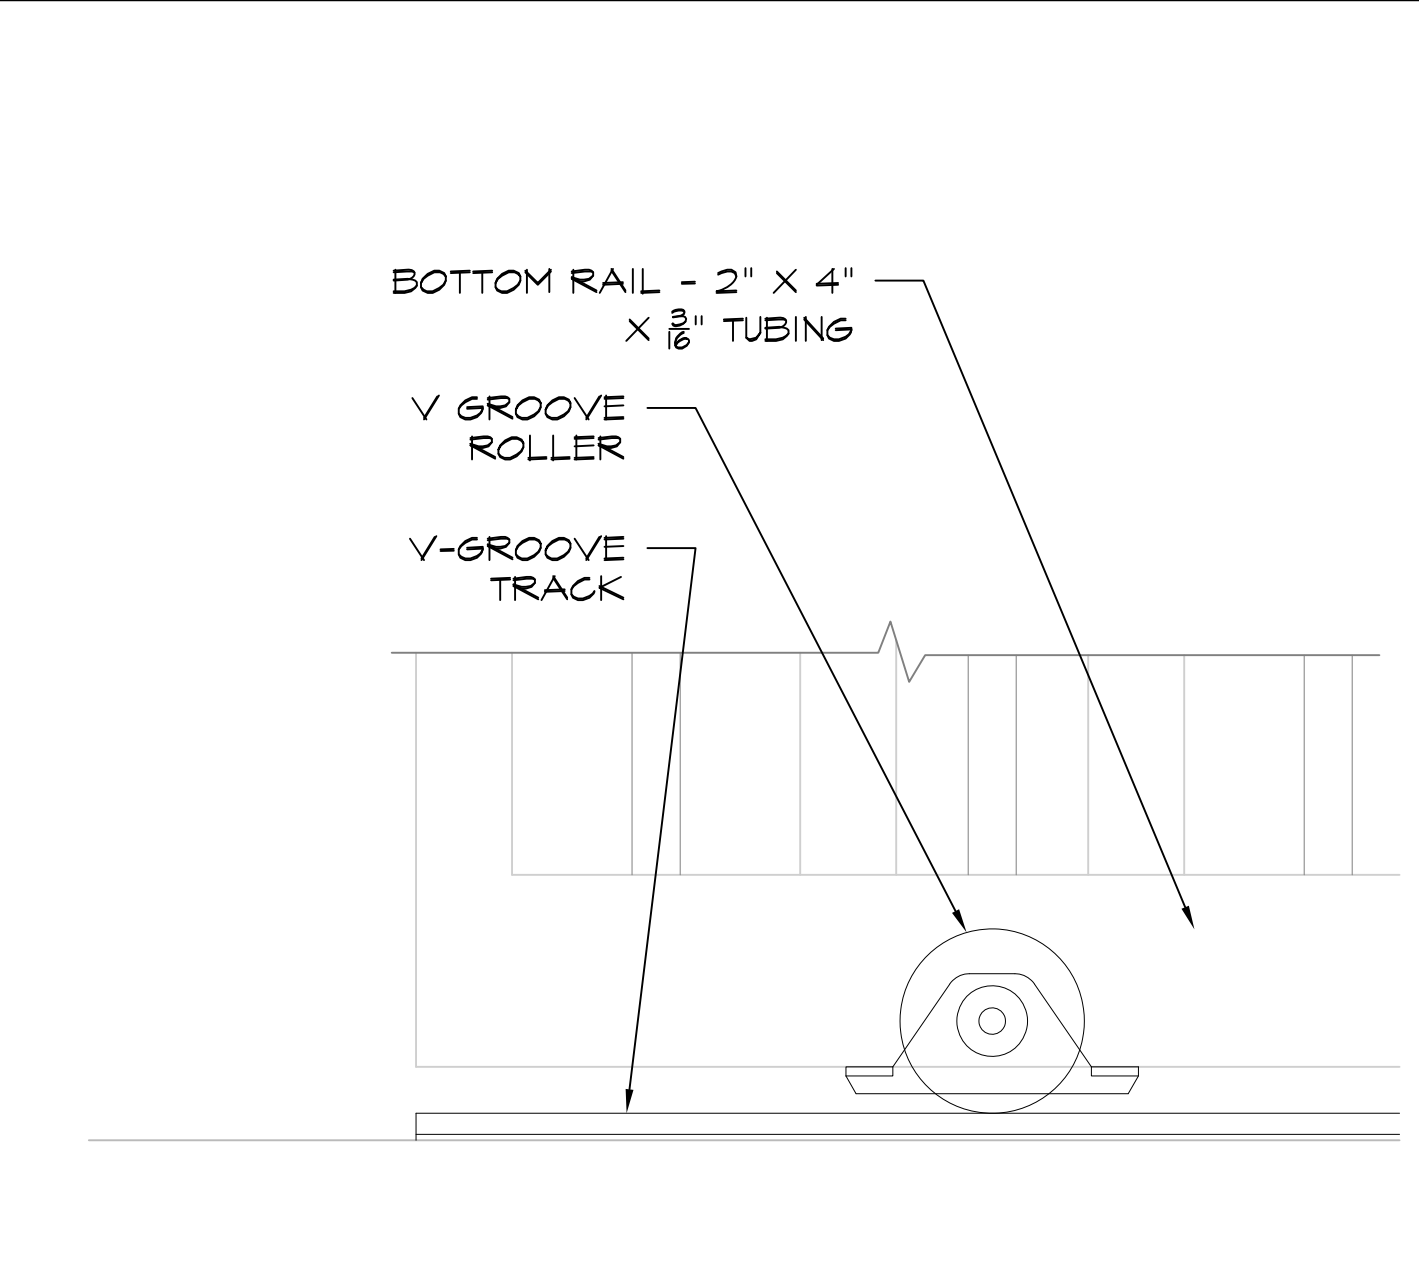

5 V-GROOVE WHEEL

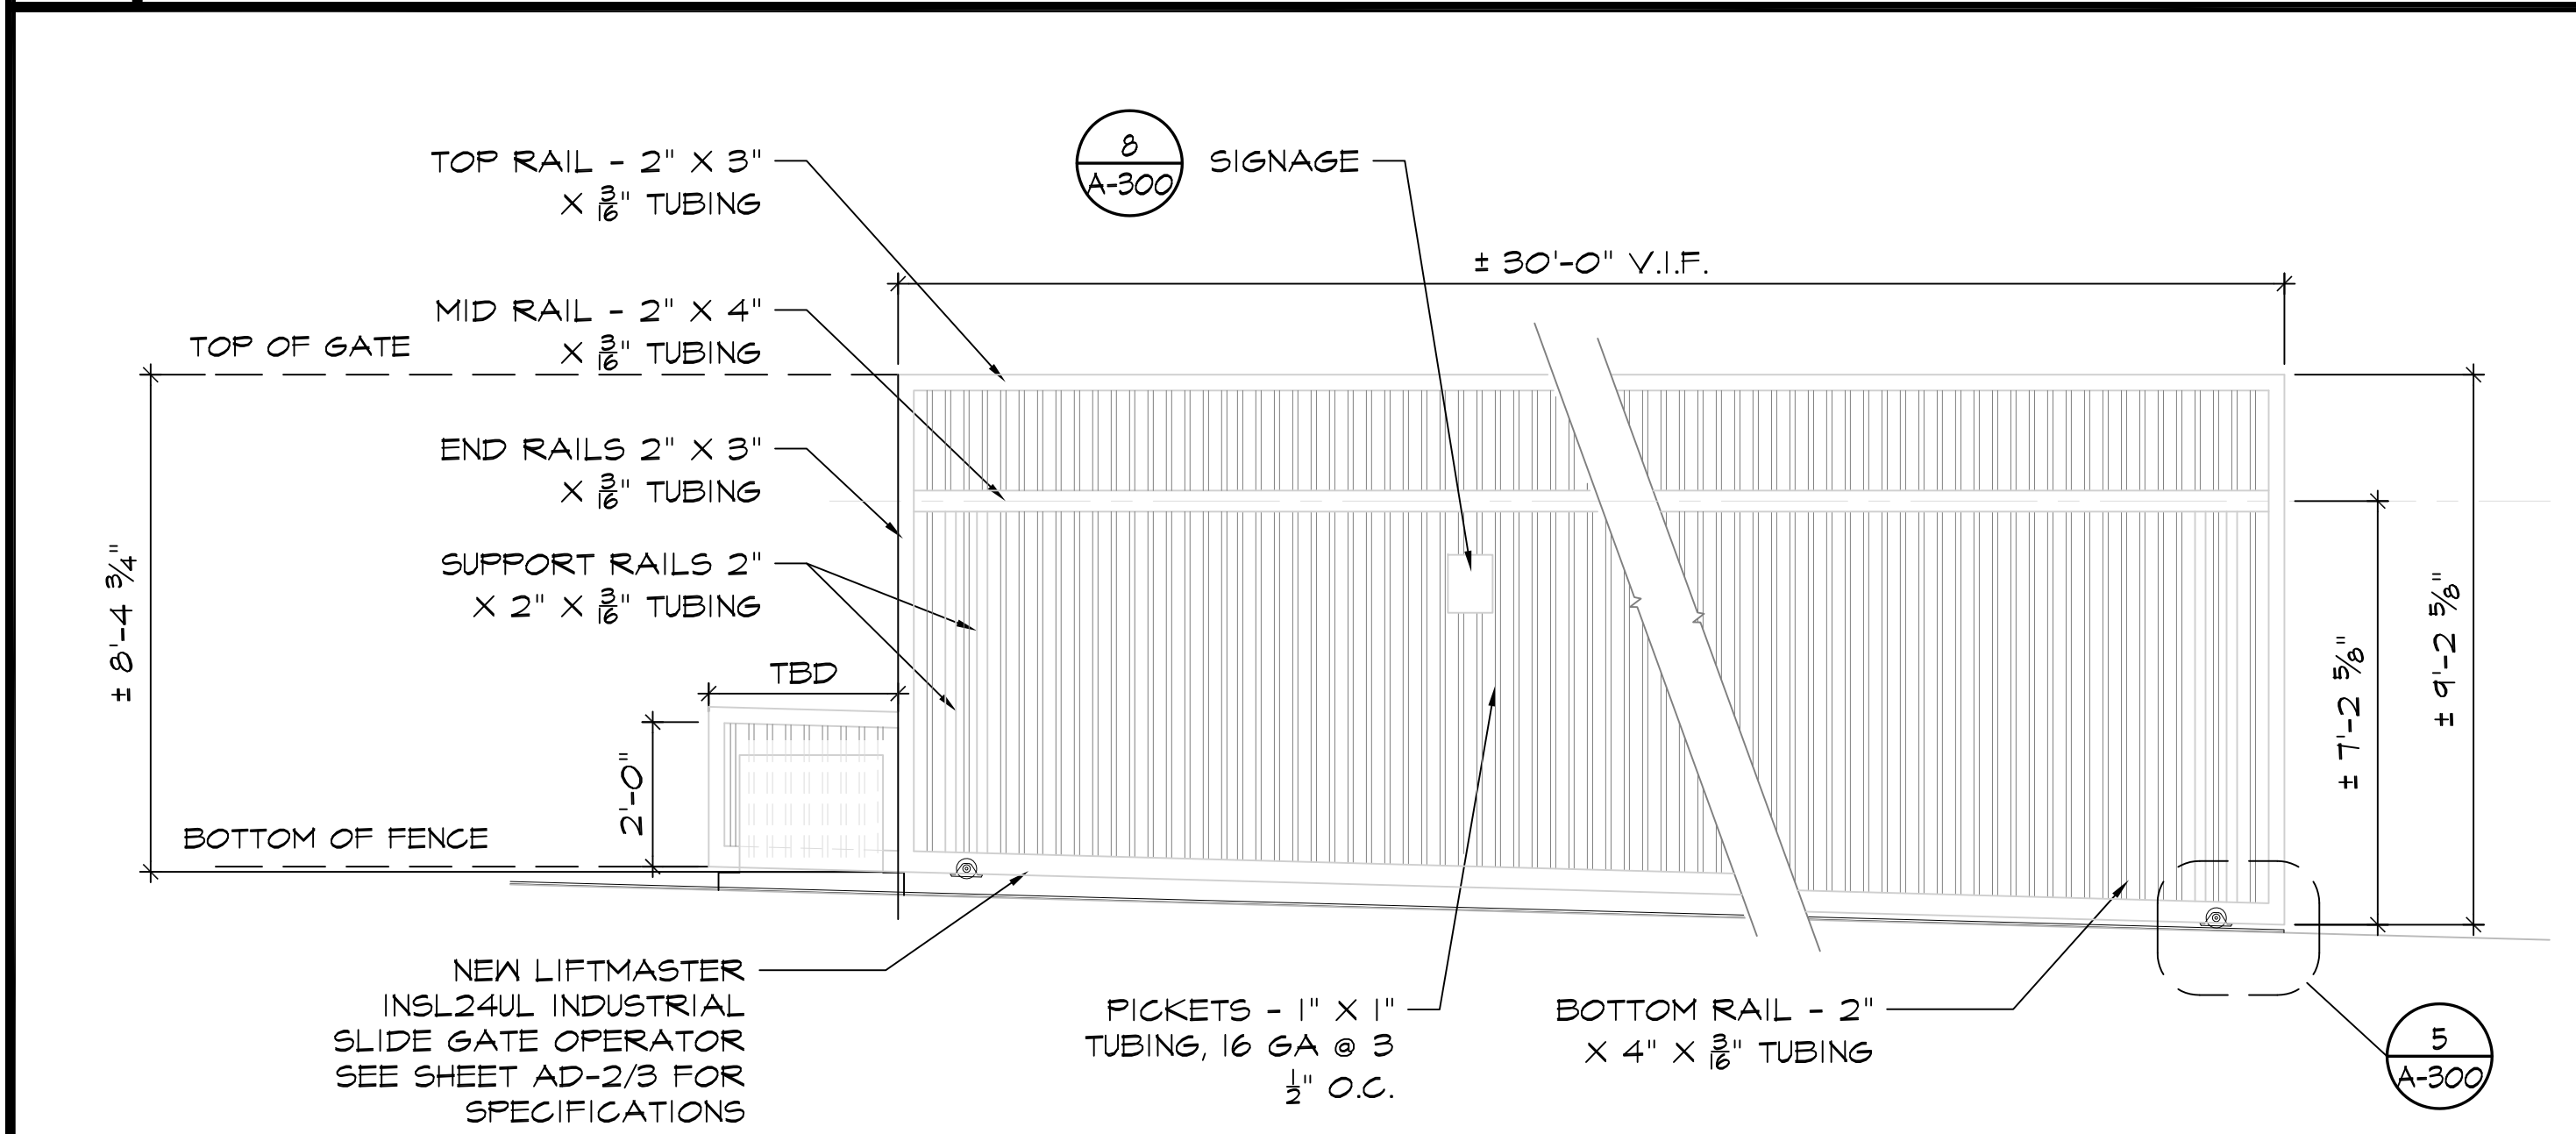

6 GATE PANEL ELEVATION

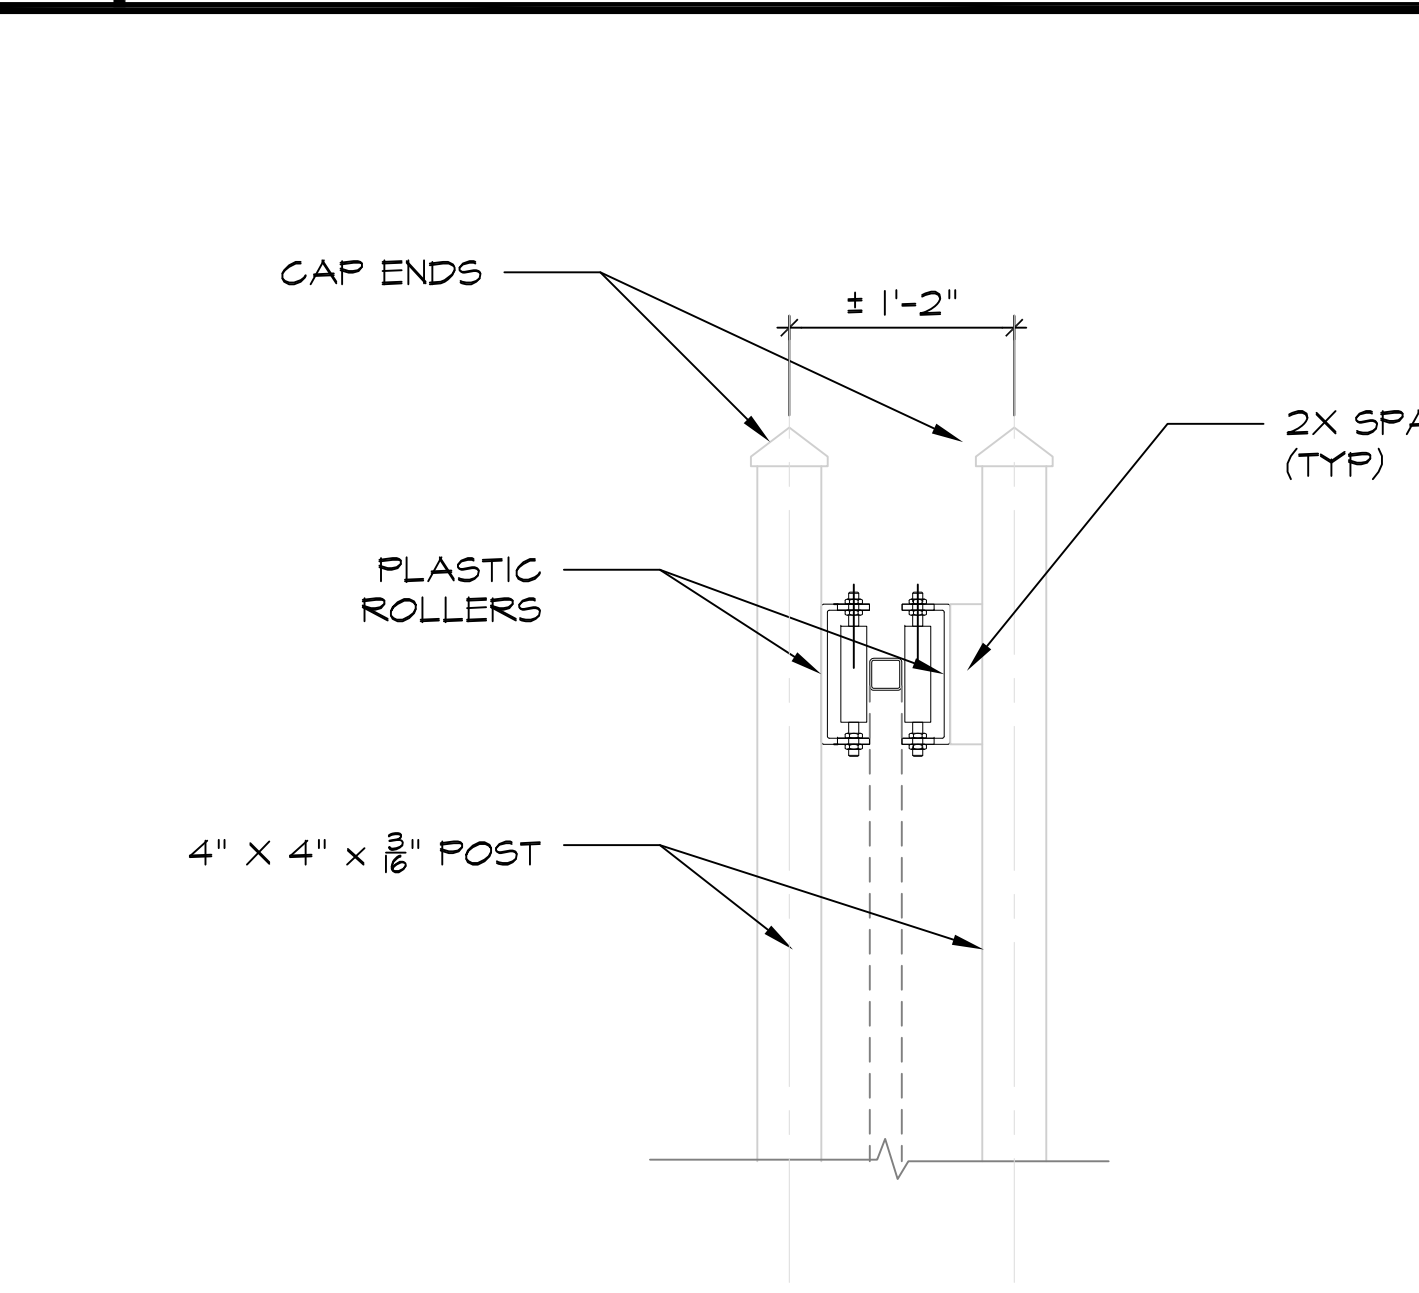


7 ROLLER DETAIL



8 GATE WARNING SIGN



APPROVAL STAMP

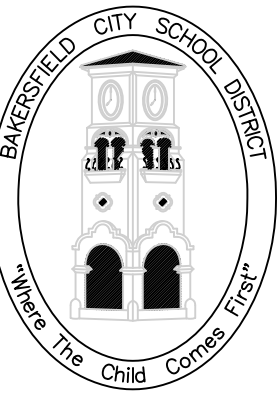

BAKERSFIELD CITY SCHOOL DISTRICT  
EDUCATION CENTER  
1300 BAKER STREET  
BAKERSFIELD, CA 93305  
Ph: 661.631.4600  
Fax: 661.325.1185

DEPARTMENT:  
MAINTENANCE,  
OPERATIONS &  
FACILITIES  
1501 PELIZ DRIVE  
BAKERSFIELD, CA 93307  
PHONE: (661) 681-2605  
FAX: (661) 684-4156

PROJECT:  
GATE AND  
FENCING  
REPLACEMENT

DRAWINGS FOR:  
SPECIAL ED/  
HEALTH SERV.  
222 34th STREET  
BAKERSFIELD, CA 93301

CONSULTANT:  
PORTER &  
ASSOC.  
1707 EYE STREET, SUITE III  
BAKERSFIELD, CA 93301

REV. NO.:	TITLE:
1	

SHEET TITLE:

DETAILS

PROJECT NO.:  
00000.00-41-DM

SHEET NO.:  
A-300

RELEASE:  
DATE: 4/16/24