




1 FENCE PANEL W/ FLOATING PANEL X8' HIGH SCALE: 3/8"=1'-0" (IN FT)

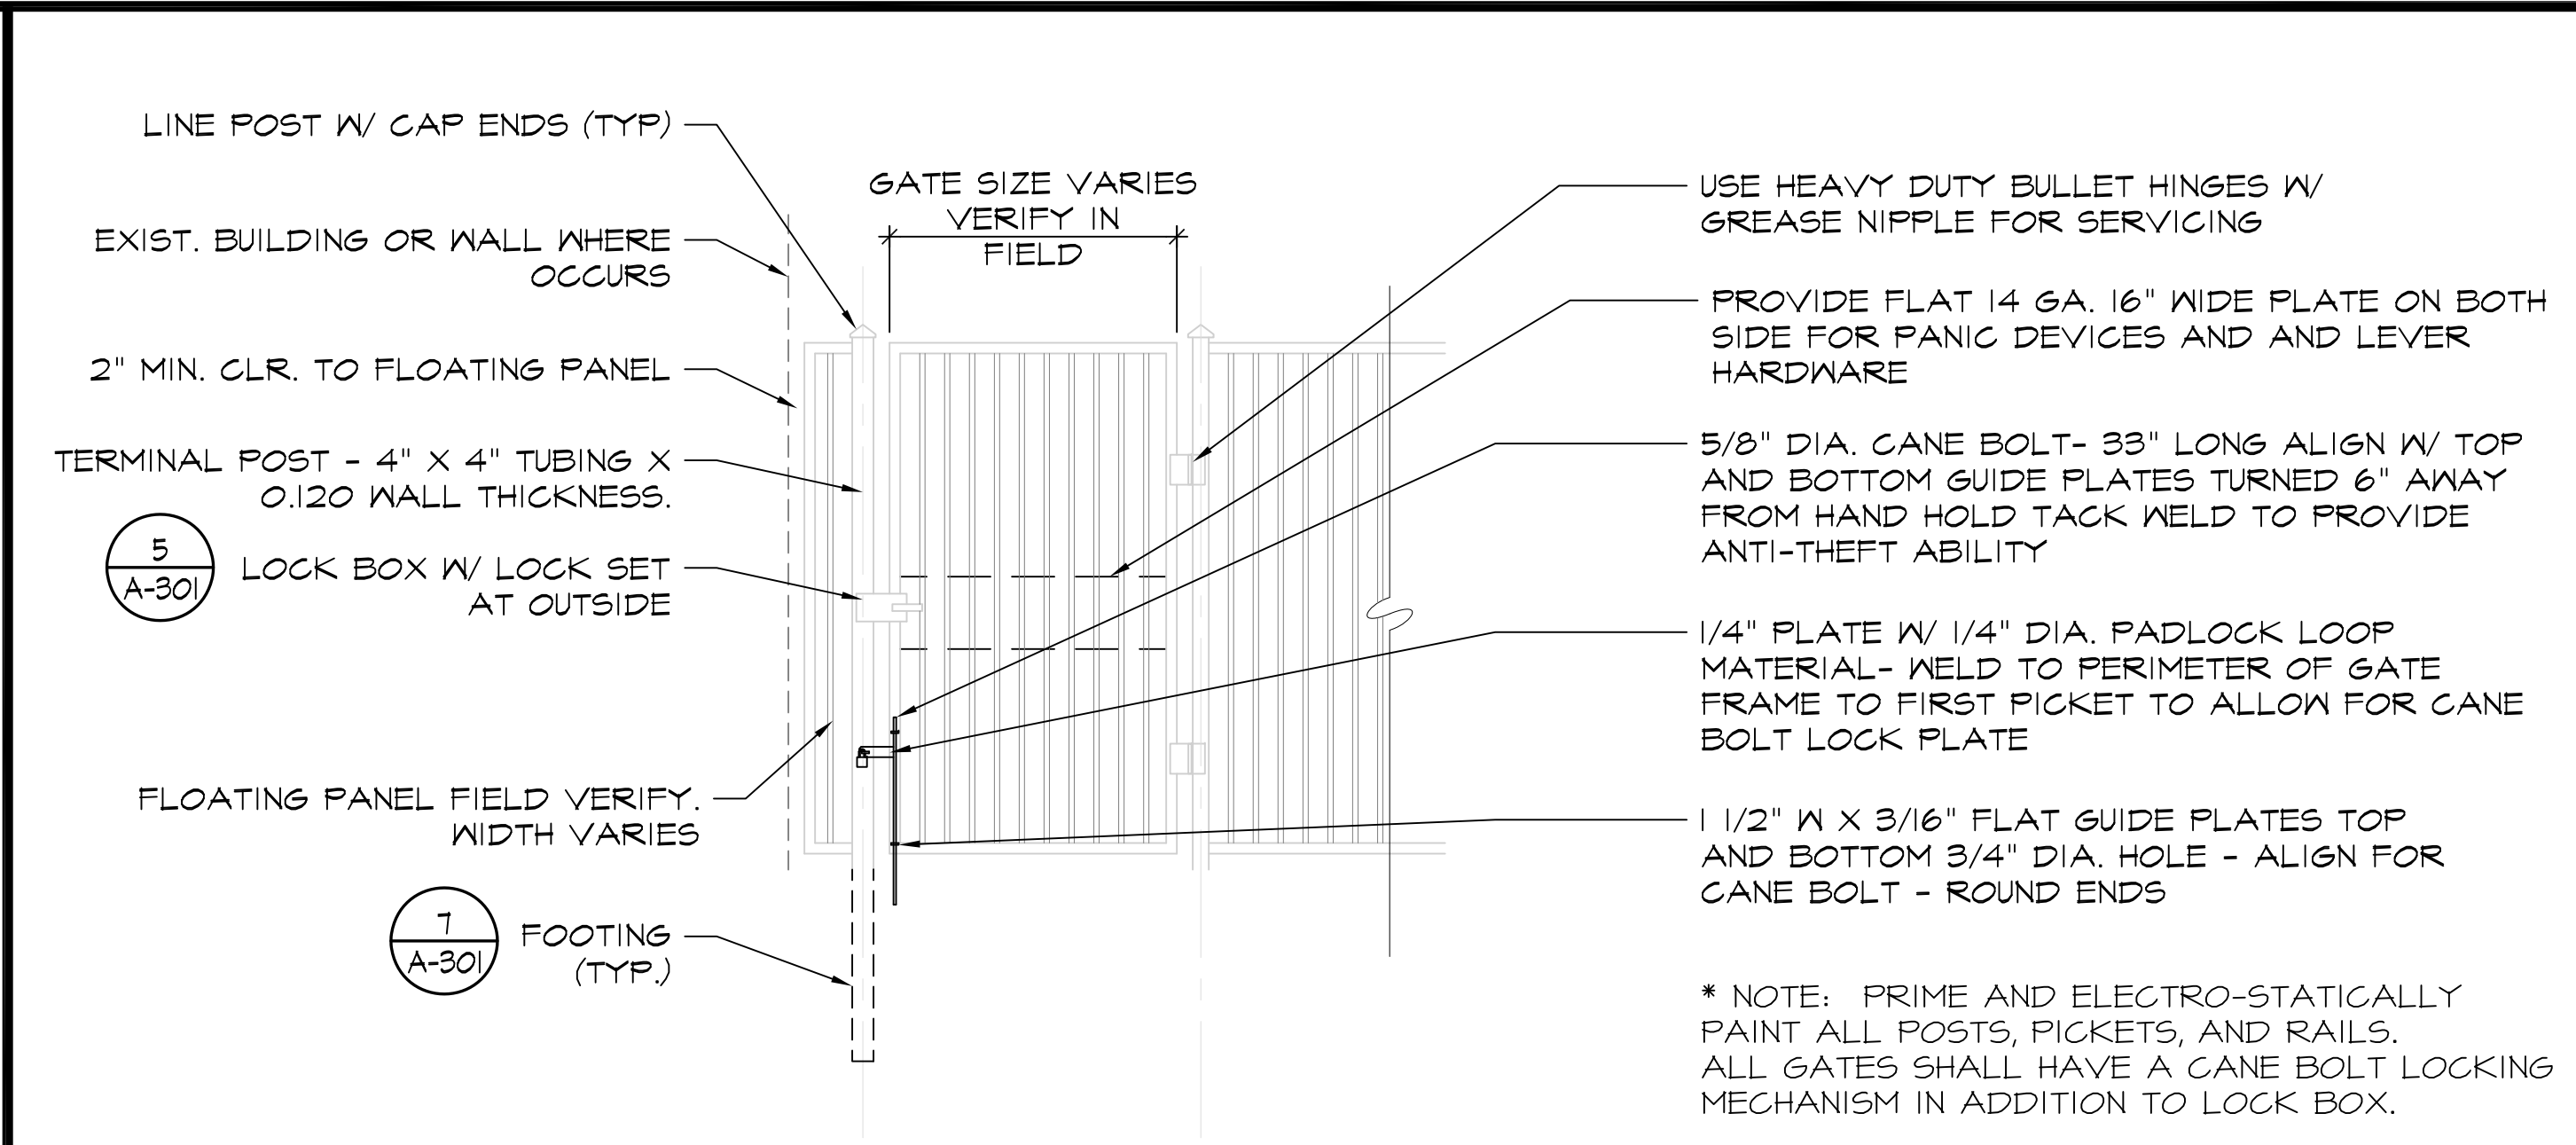


2 SINGLE WALK GATE SCALE: 3/8"=1'-0" (IN FT)

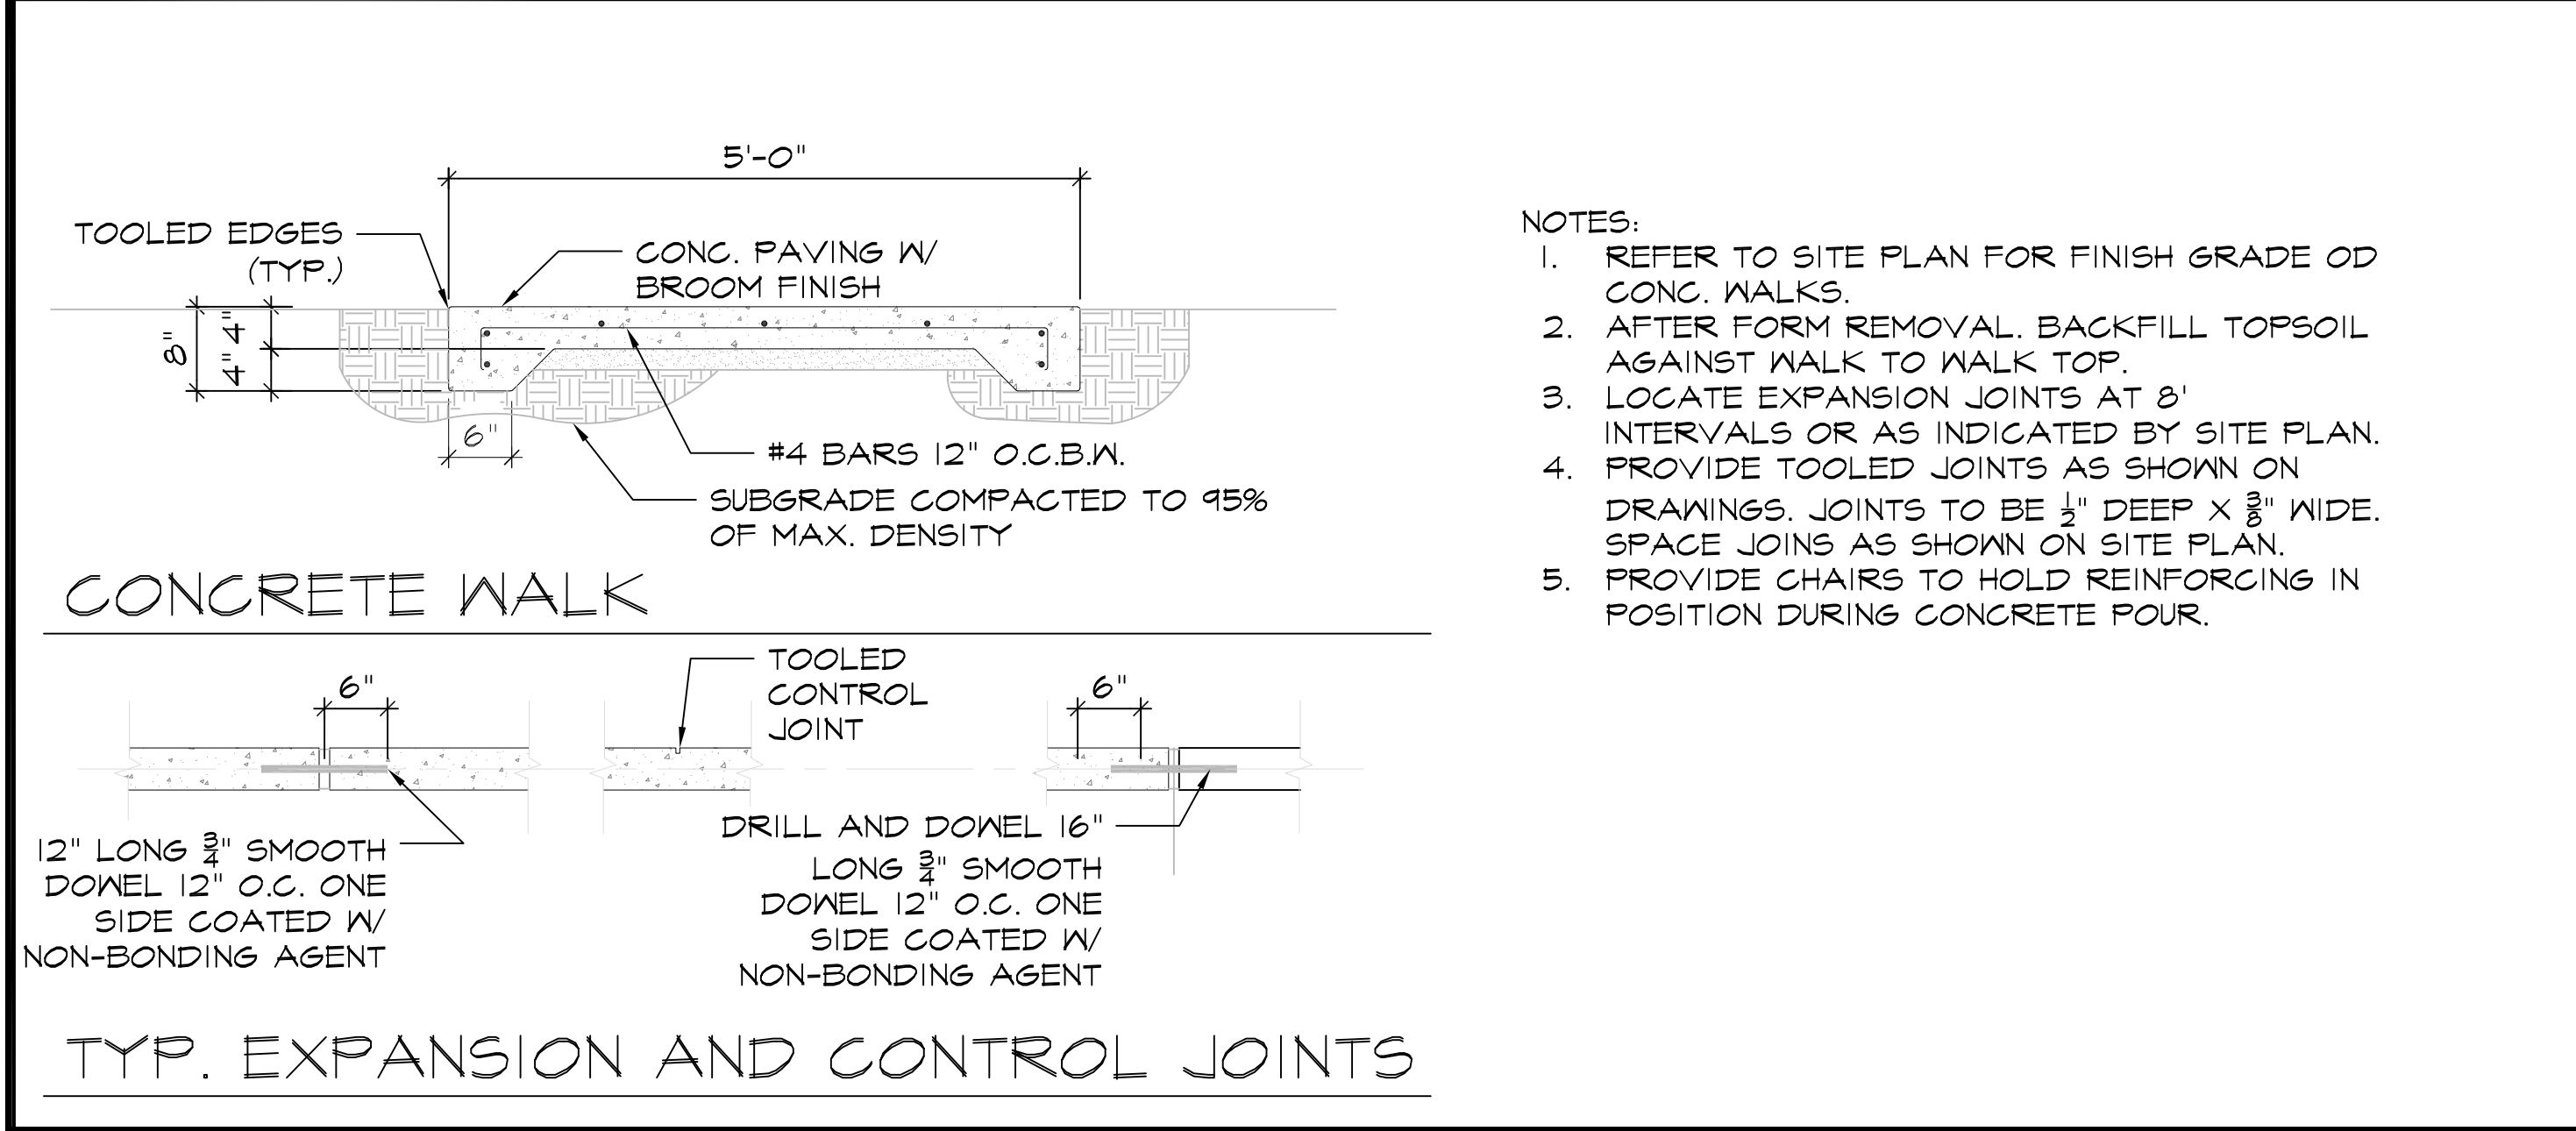


3 CONCRETE WALK DETAILS SCALE: 3/4"=1'-0" (IN FEET)

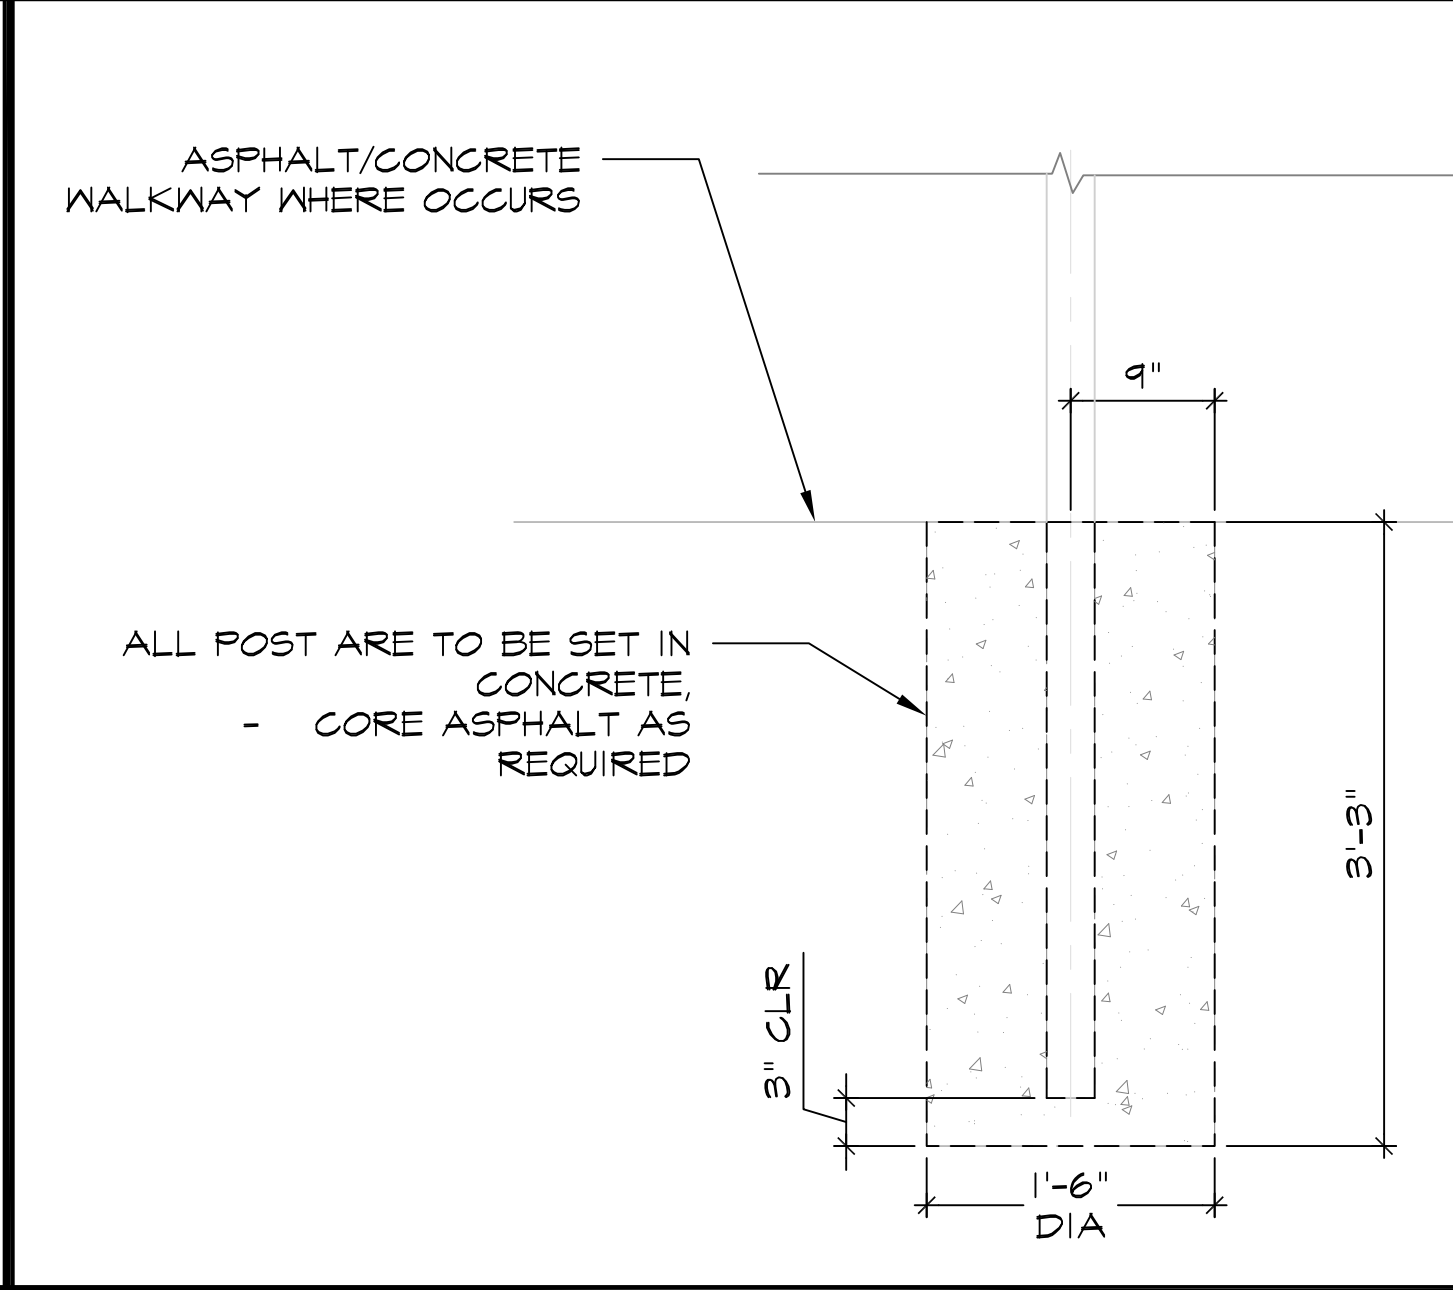


4 FENCE FOOTING SCALE: 1"=1'-0" (IN FEET)

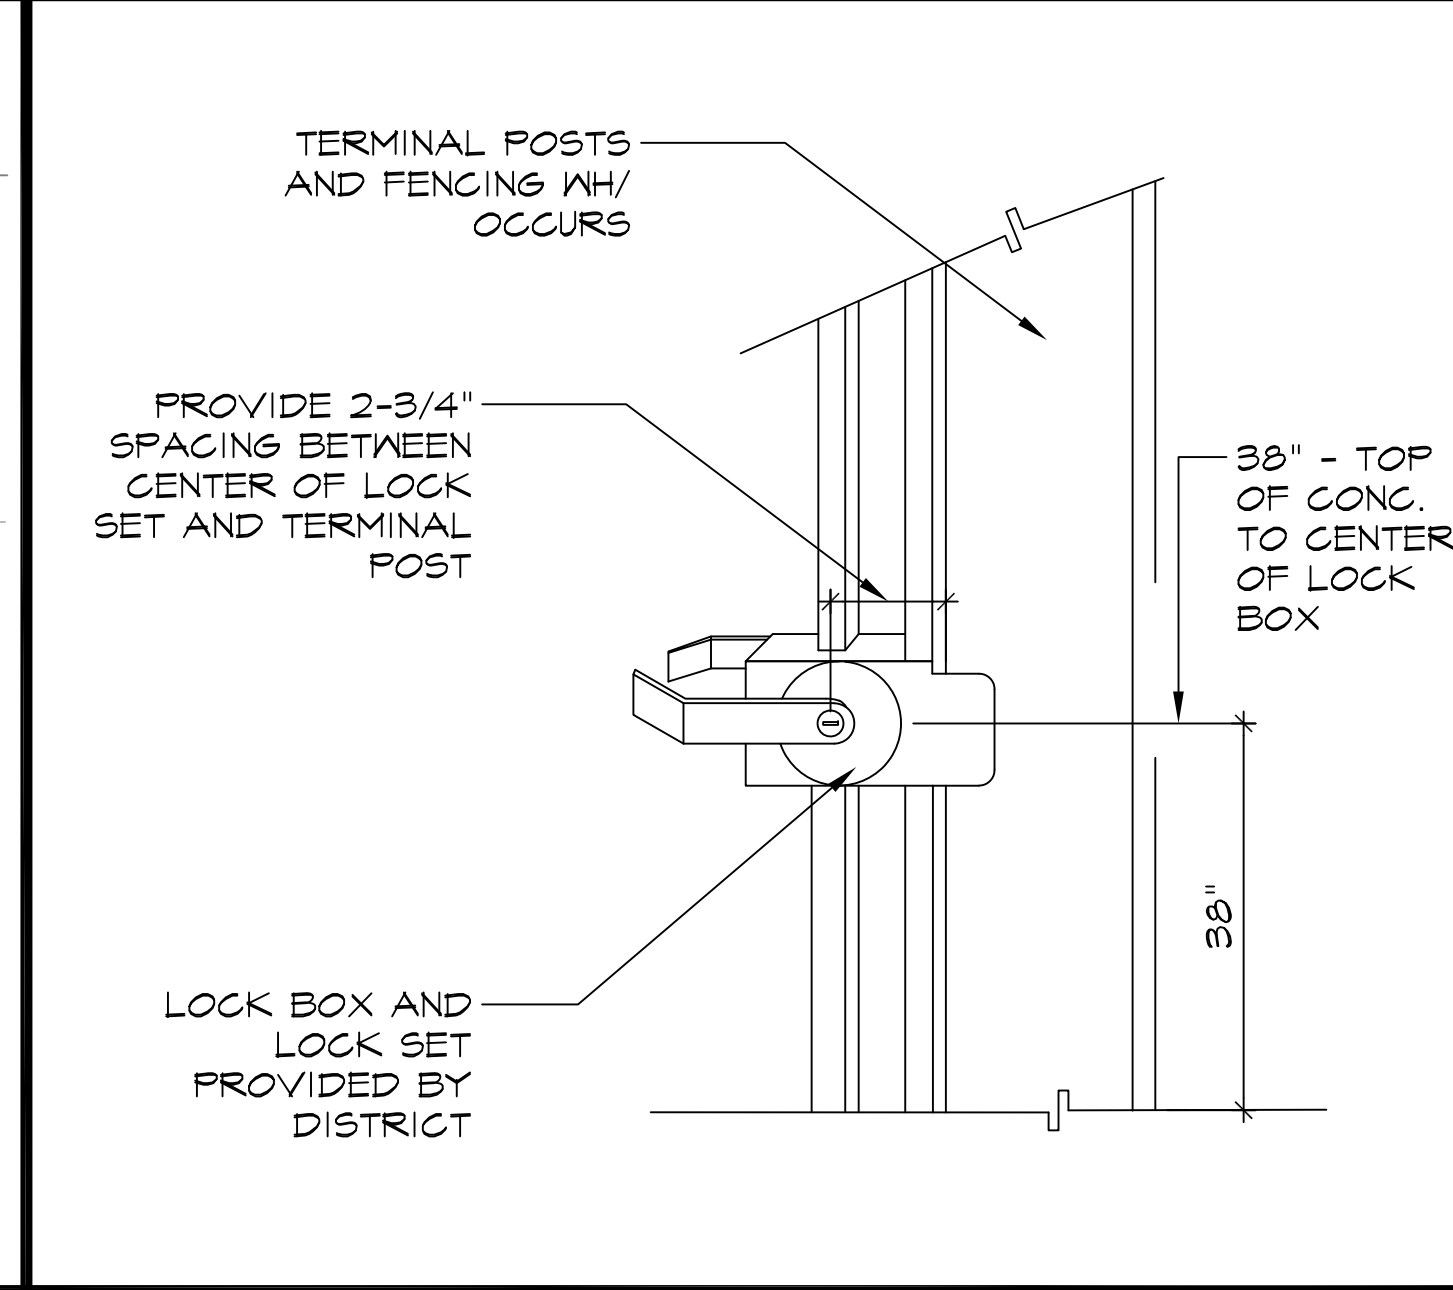


5 LOCK DETAIL SCALE: 1/2"=1'-0" (IN FEET)

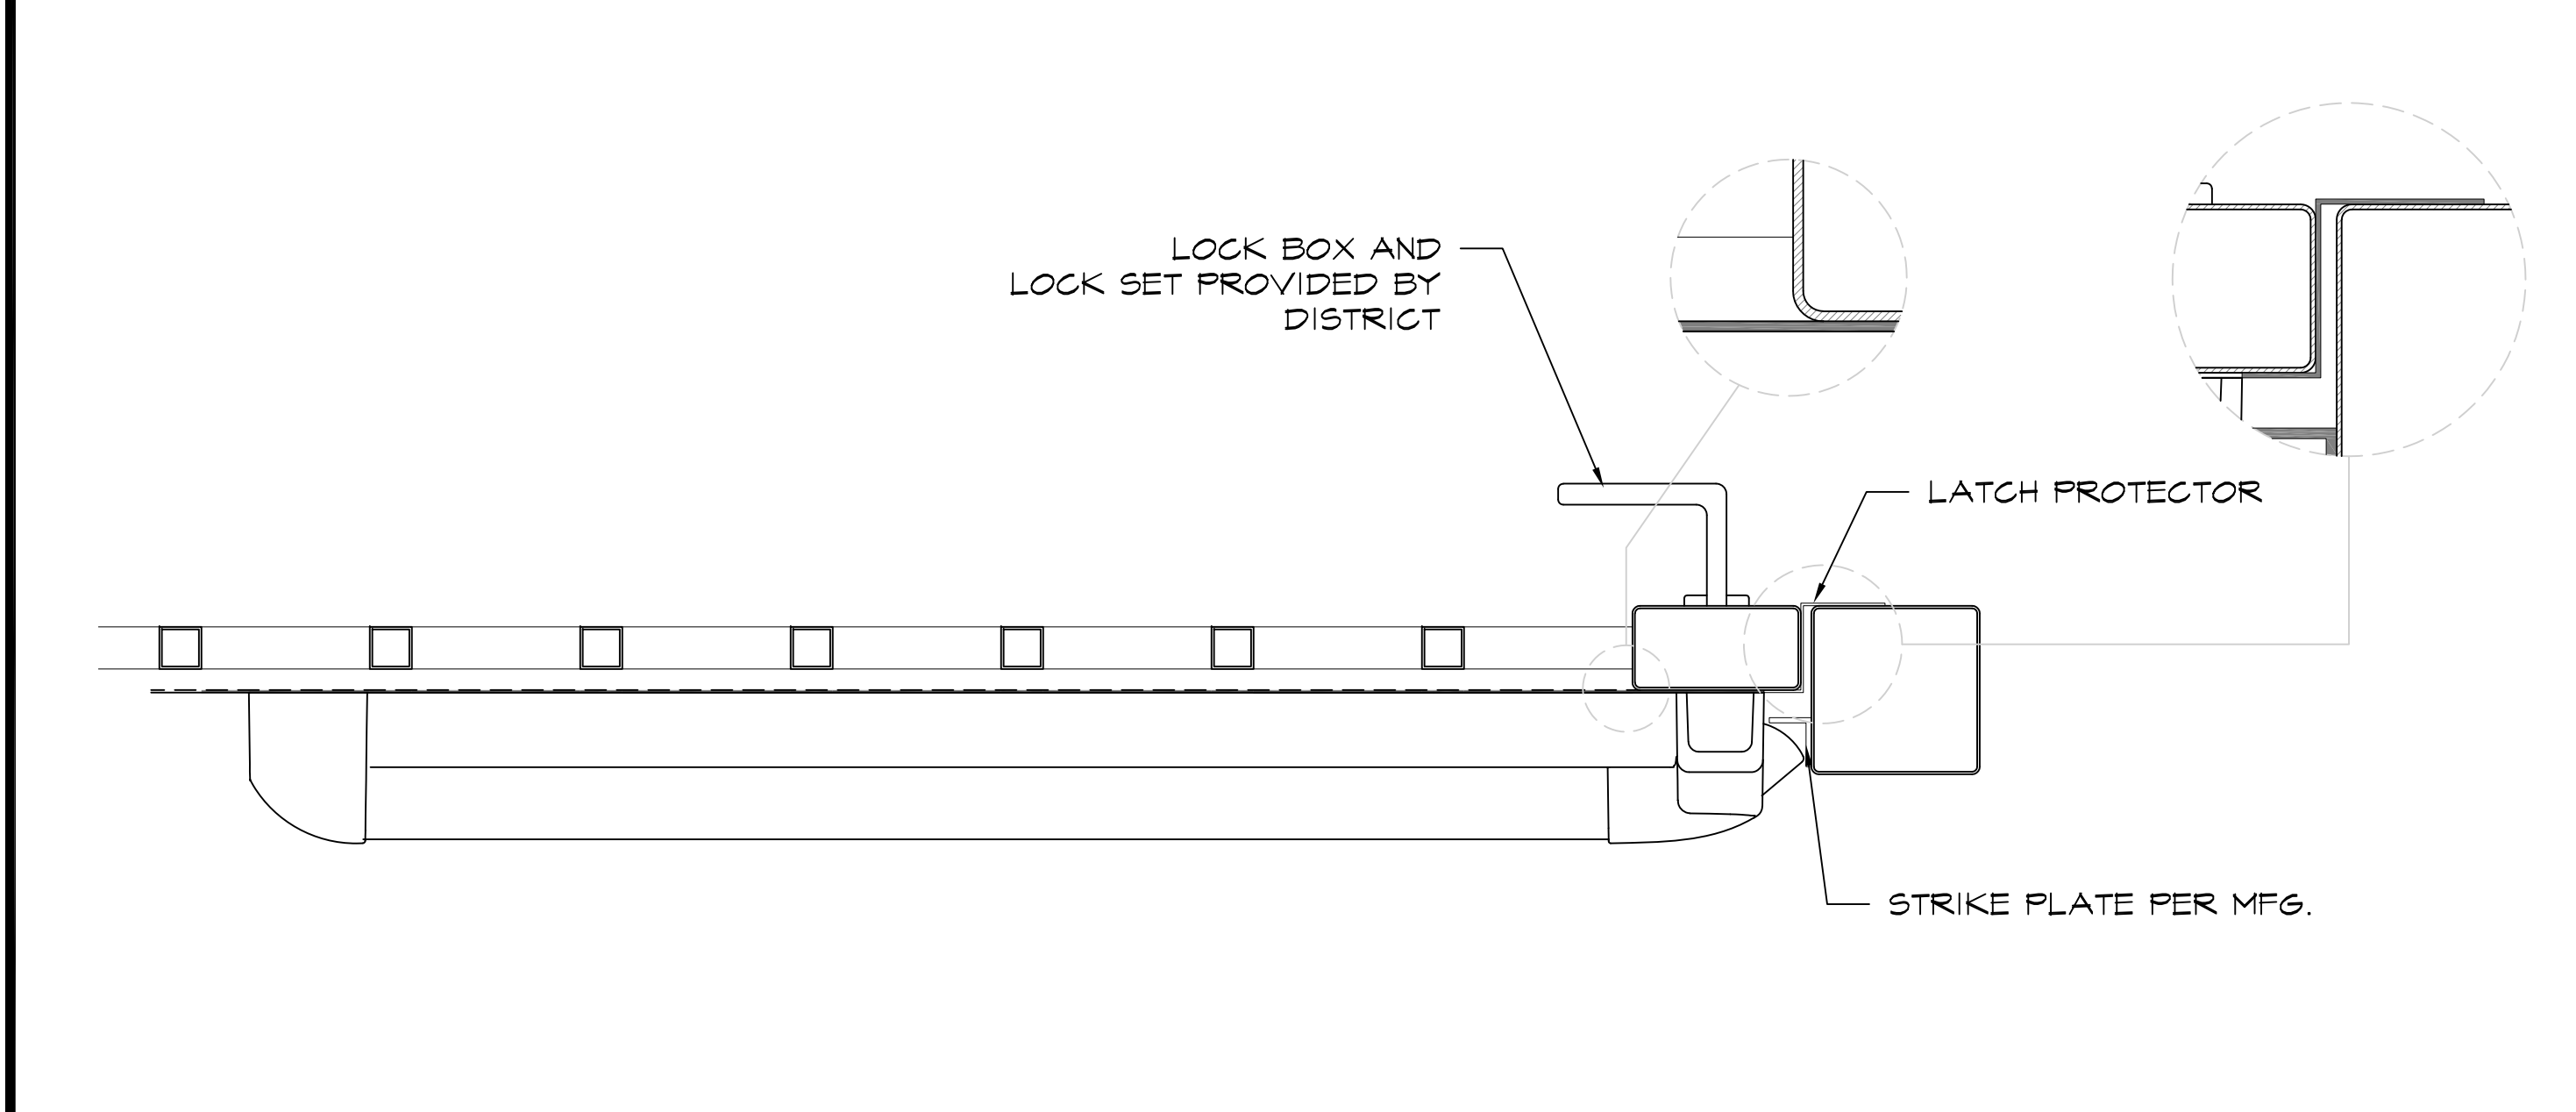

6 GATE HARDWARE SCALE: 3"=1'-0" (IN INCHES)

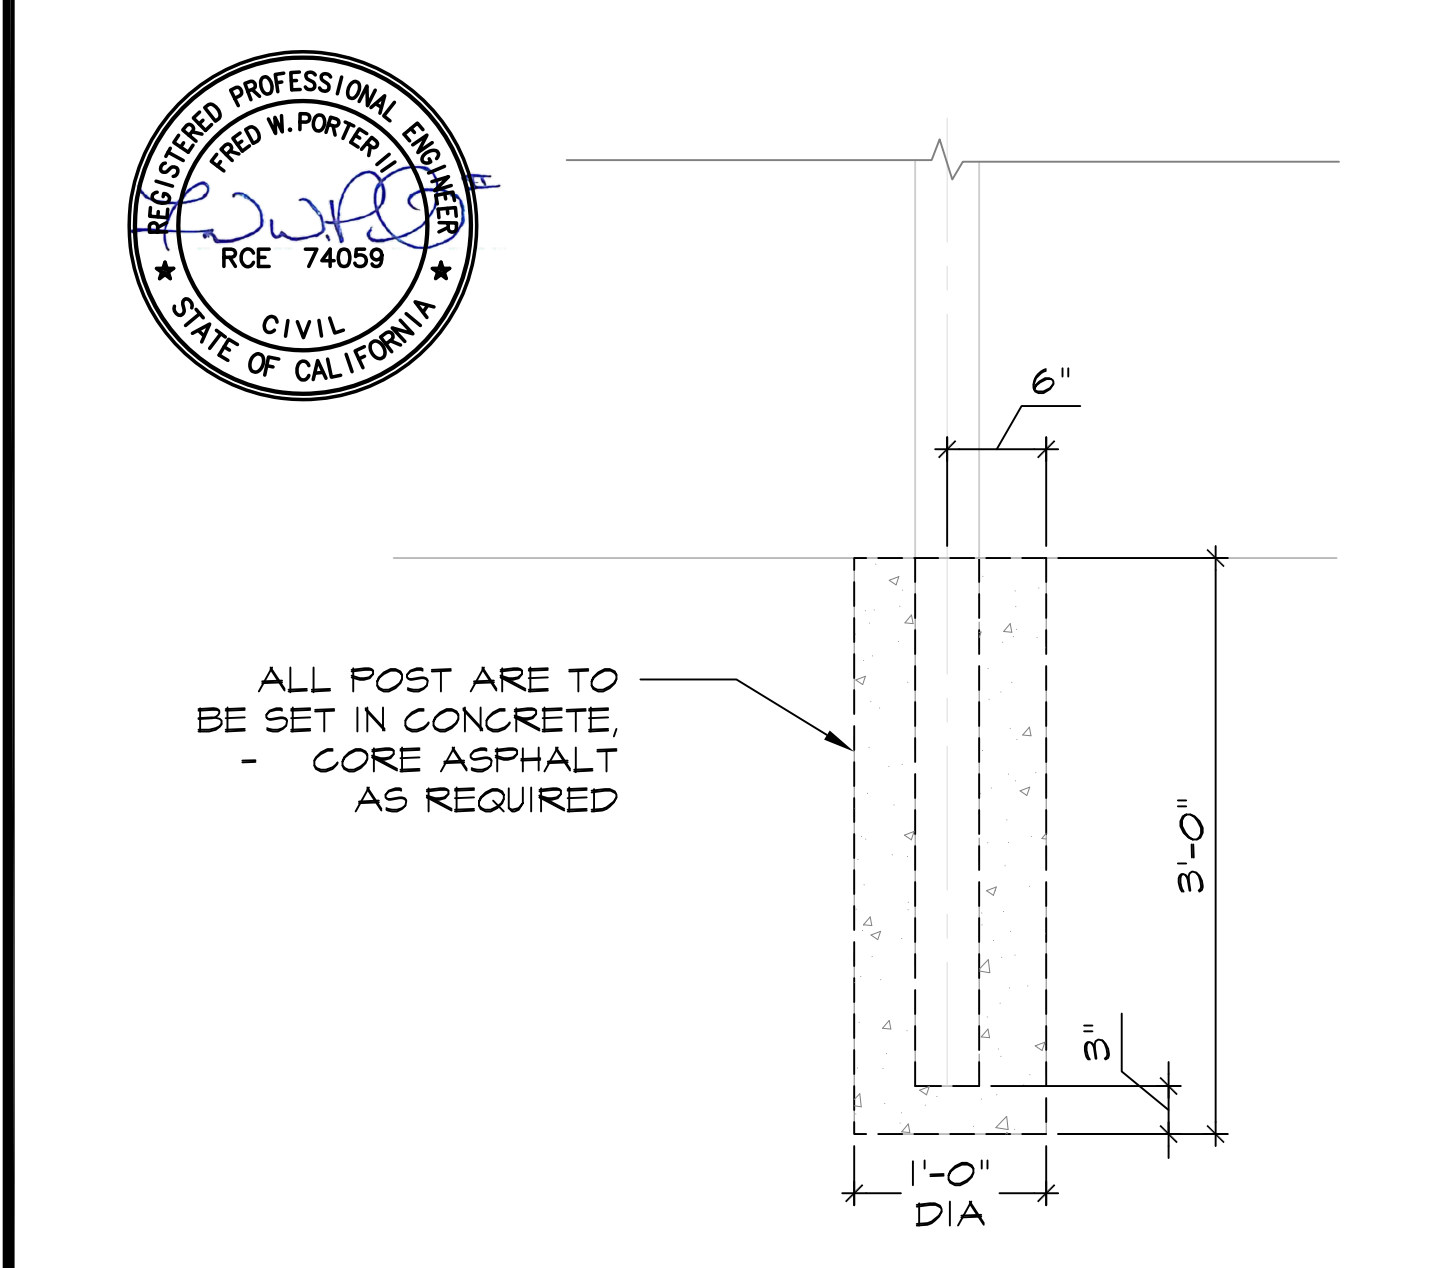

7 GATE FOOTING SCALE: 1"=1'-0" (IN FEET)

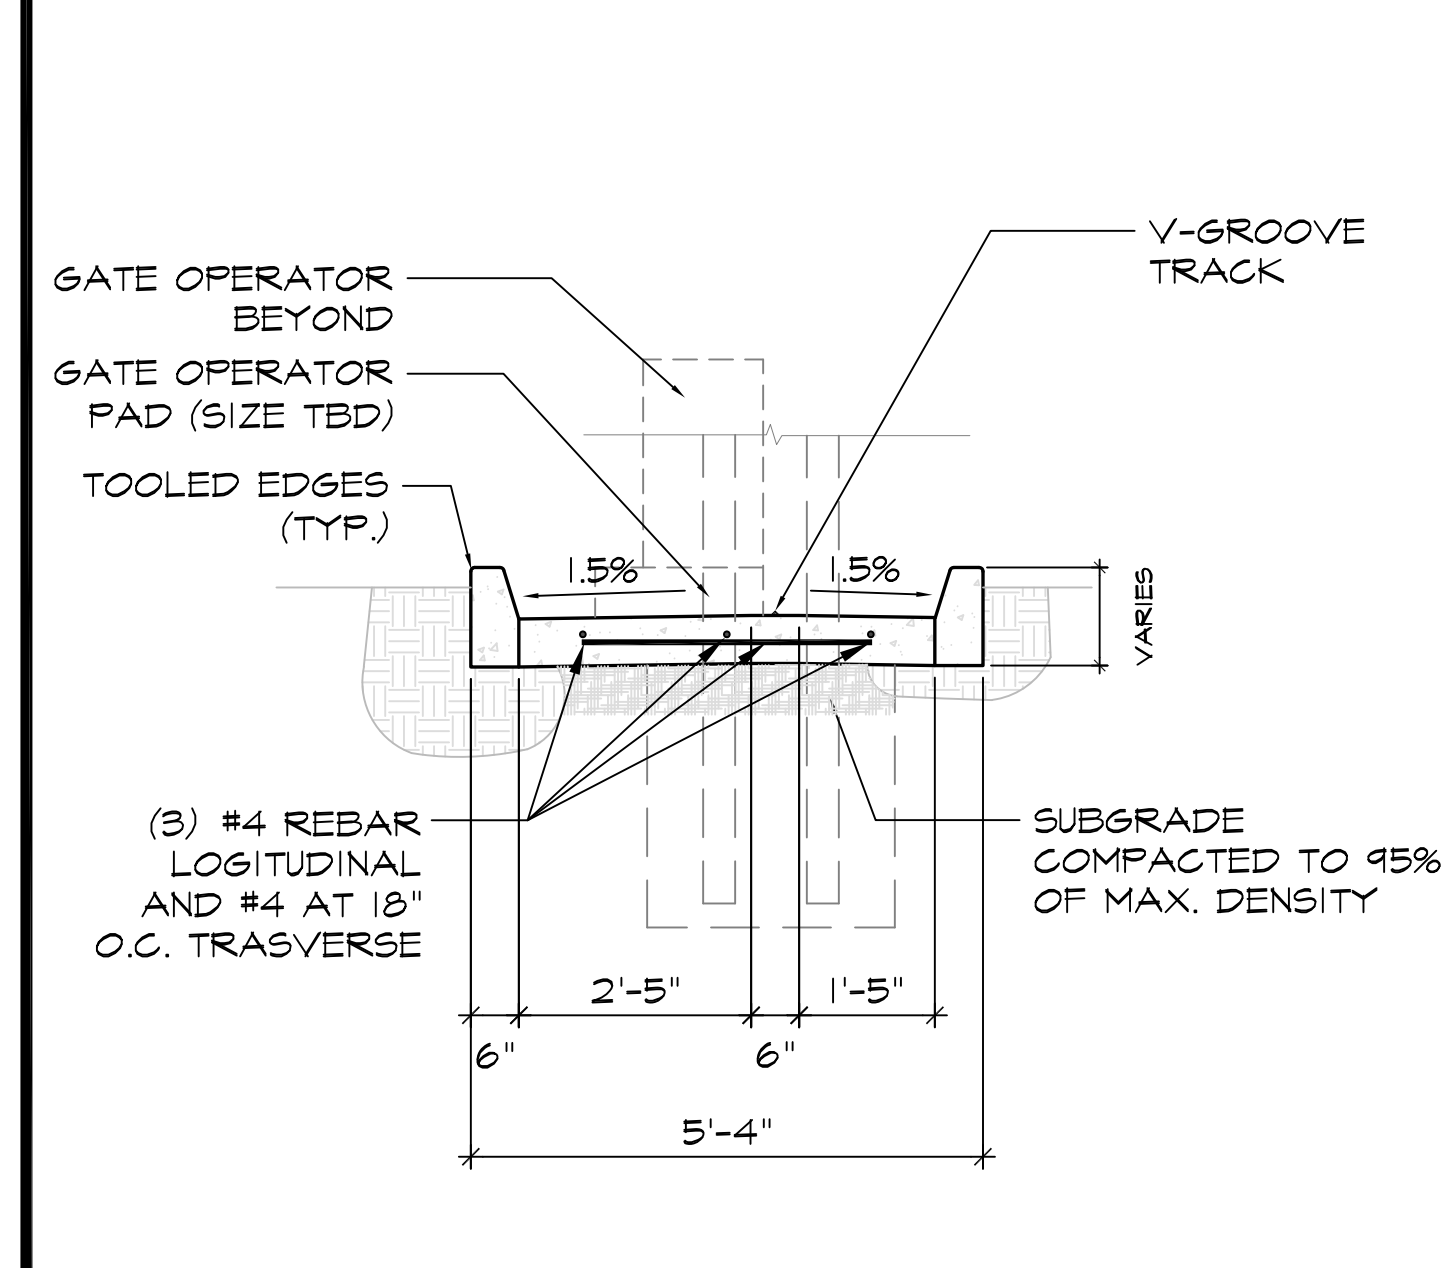

8 RETAINING DETAIL SCALE: 1/2"=1'-0" (IN FEET)

APPROVAL STAMP

BAKERSFIELD CITY SCHOOL DISTRICT

EDUCATION CENTER
1300 BAKER STREET
BAKERSFIELD, CA 93305
Ph: 661.631.4600
Fax: 661.326.1165

DEPARTMENT:
MAINTENANCE,
OPERATIONS &
FACILITIES

1801 PELIZ DRIVE
BAKERSFIELD, CA 93307
PHONE: (661) 681-2605
FAX: (661) 684-4956

PROJECT:
GATE AND
FENCING
REPLACEMENT

DRAWINGS FOR:
SPECIAL ED/
HEALTH SERV.

222 34th STREET
BAKERSFIELD, CA 93301

CONSULTANT:
PORTER &
ASSOC.

1707 EYE STREET, SUITE III
BAKERSFIELD, CA 93301

REV. NO.:	TITLE:
1	

SHEET TITLE:
DETAILS

PROJECT NO.:
00000.00-41-DM

SHEET NO.:
A-301

RELEASE:
DATE: 4/16/24