


BOX SINGLE BAY CABINET

NEMA RATED CABINET FOR OUTDOOR BROADBAND & TELECOM APPLICATIONS

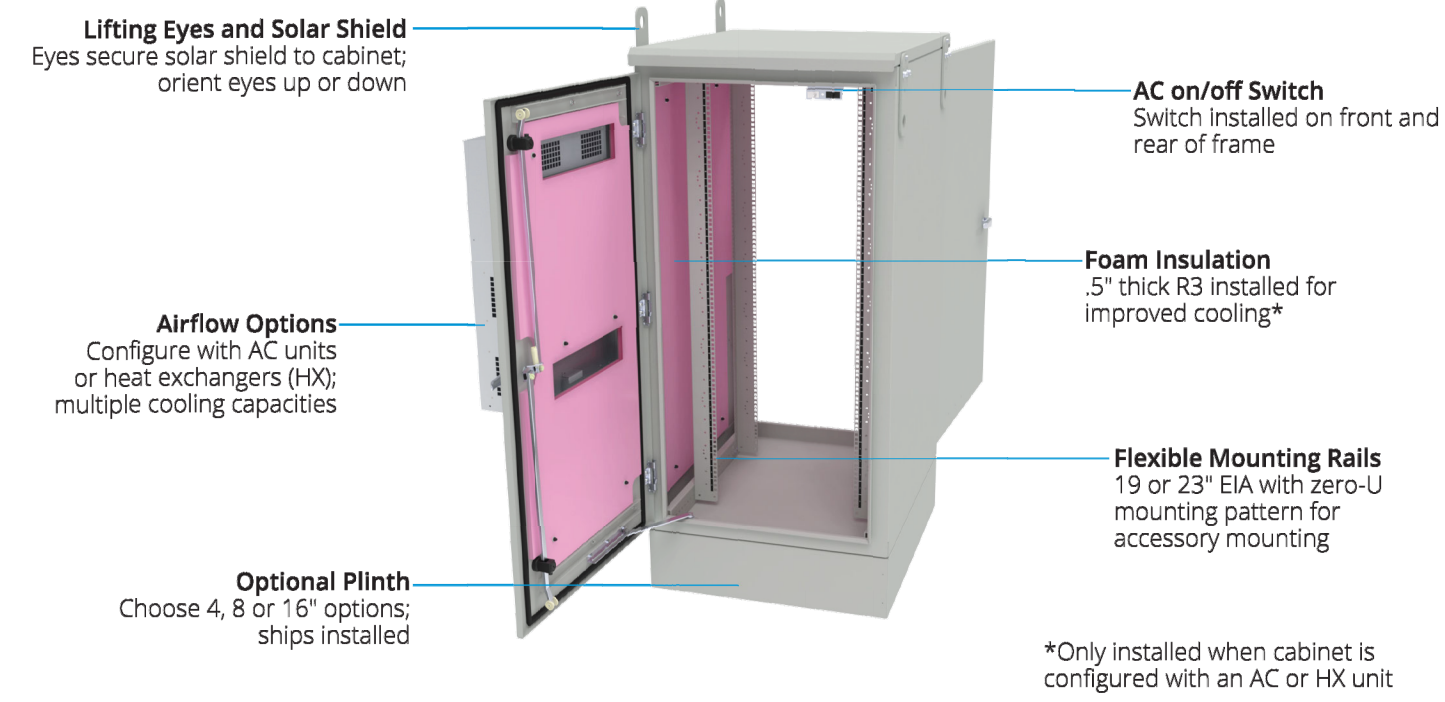


Using the attribute chart below, select an option from each column to designate a standard BOX Single Bay Cabinet

Rating	RMU	Depth	Color	Plinth	Airflow	Example
BXSBox-	xxU	xx-	xx-	xx-	xxxxx-xxx	Configured BOX Single Bay cabinet
3R (Type 3R)	16	32	GY (Gray)	00 (none)	00000-000 (none)	BXS804-24U32-GY-08-AC020-120
04 (Type 4)	24	36		08 (8")	AC unit and heat exchanger options listed on web	Box Single Bay Cabinet, 24U, 32"D, gray, 8" plinth, AC unit (2000 BTU, 120V)
	30	42		16 (16")		
	42					

- FEATURES:**
- 30"W welded frame and doors constructed of .125" aluminum
 - Two pair of depth adjustable, 3/8" sq. (M6) mounting rails with 19/23" EIA
 - Rails in 19" EIA orientation feature zero-U mounting pattern for cable management fingers and spools
 - Rails in 23" EIA orientation feature square hole pattern for 1/4 turn "D" rings (along the side rail face)
 - Front and rear door with 3-pt latch swing handle; includes hasp for optional padlock
 - Components installed include: Junction box duplex 15-Amp GFCI (not wired); Ground Bar (Tinned copper; 16 position; 1/4" thick; 1/4"-20 threads at 5/8" spacing)
 - Color: RAL 7035 Gray with UV-rated textured powder coat; Beige and White available upon request
 - Standards: NEMA 250 Type 3R or 4
 - Country of Origin, USA




4193 Route 6N • Edinboro, PA 16412 | 1.866.879.4522
View the complete Great Lakes product line at GreatCabinets.com
©2023 Great Lakes Data Racks & Cabinets. All rights reserved.

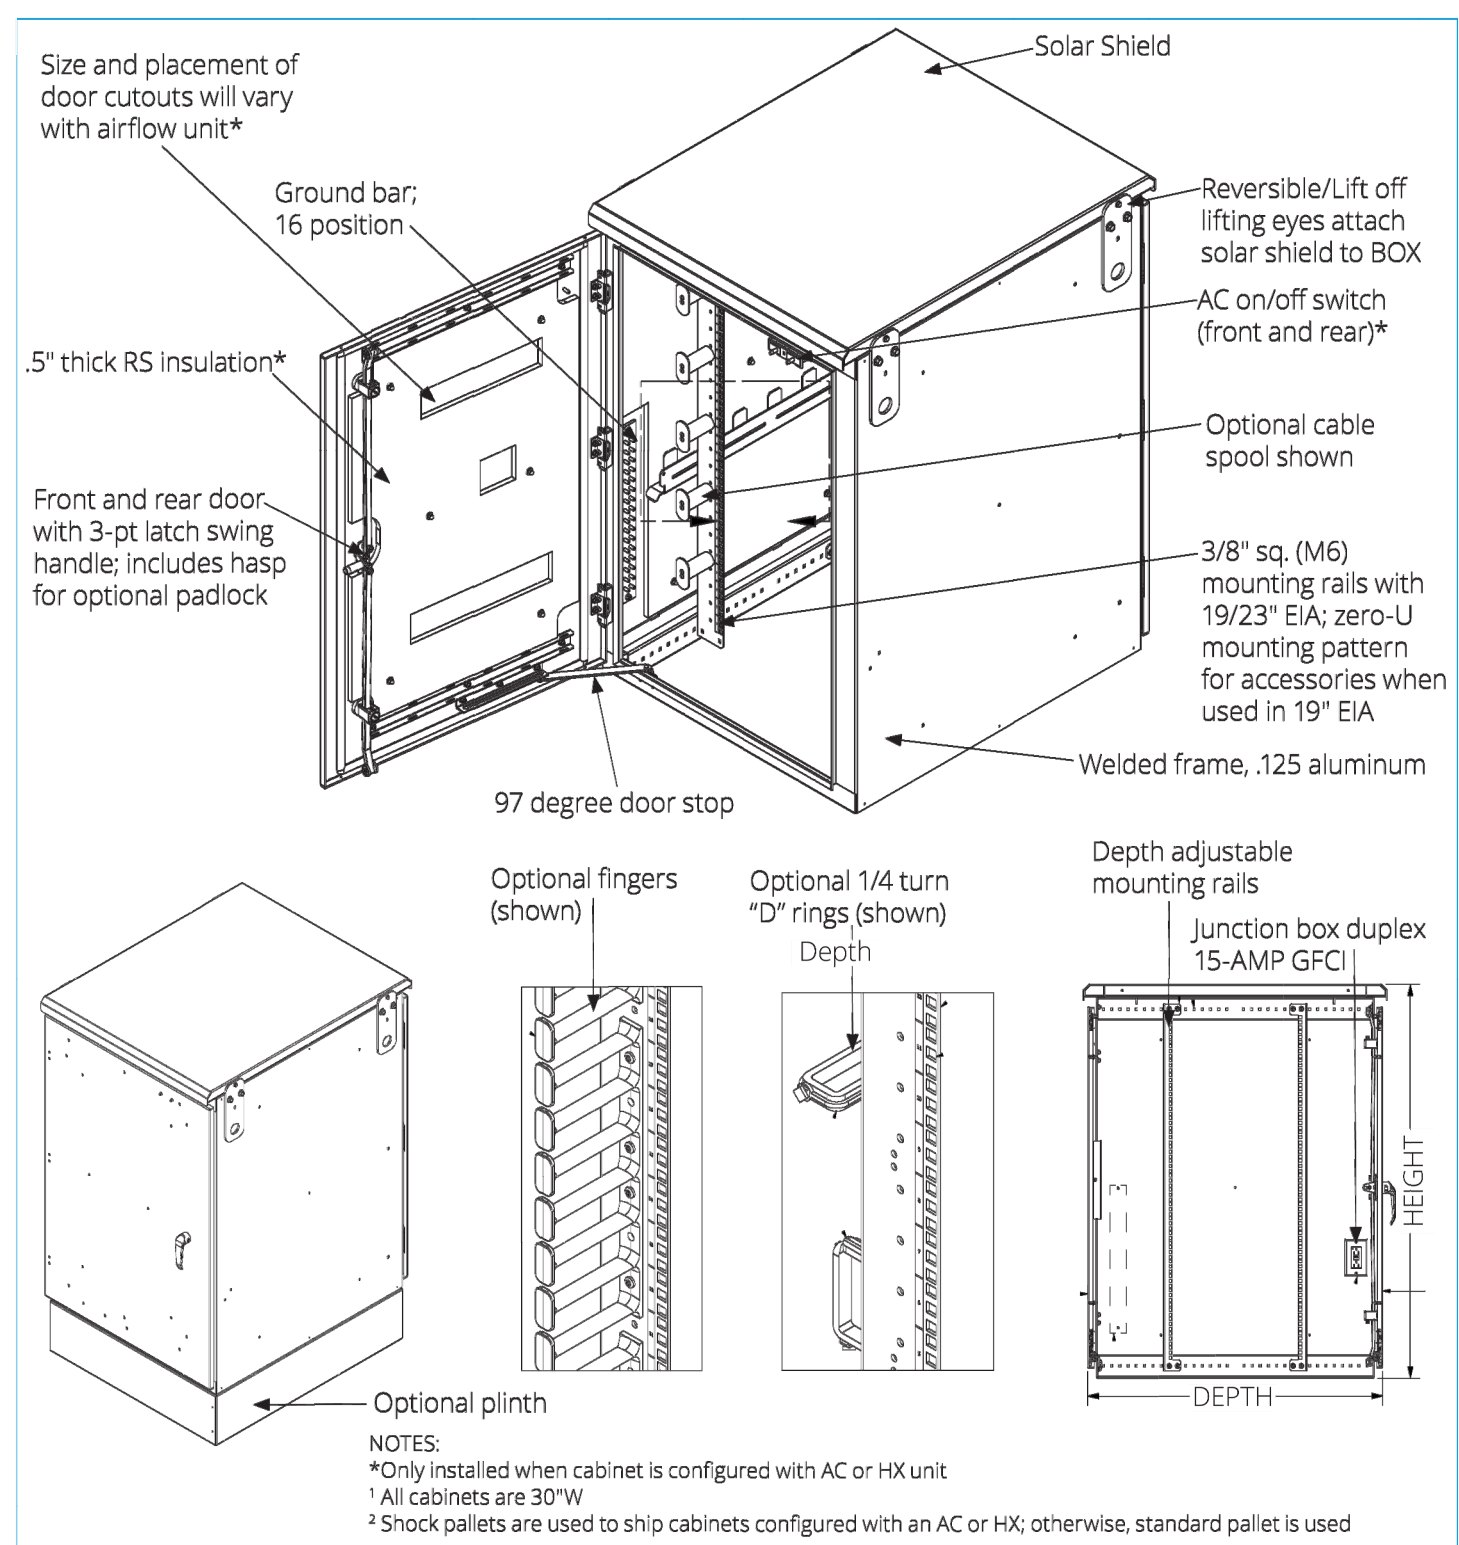

4193 Route 6N • Edinboro, PA 16412 | 1.866.879.4522
View the complete Great Lakes product line at GreatCabinets.com
©2023 Great Lakes Data Racks & Cabinets. All rights reserved.

APPROVAL STAMP

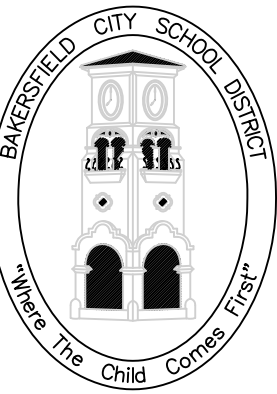

BAKERSFIELD CITY SCHOOL DISTRICT

EDUCATION CENTER
1300 BAKER STREET
BAKERSFIELD, CA 93305
Ph: 661.831.4600
Fax: 661.326.1485

DEPARTMENT:
MAINTENANCE,
OPERATIONS &
FACILITIES
1801 PELIZ DRIVE
BAKERSFIELD, CA 93307
PHONE: (661) 681-8805
FAX: (661) 684-9856

PROJECT:
GATE AND
FENCING
REPLACEMENT

DRAWINGS FOR:
SPECIAL ED/
HEALTH SERV.
222 34th STREET
BAKERSFIELD, CA 93301

CONSULTANT:
PORTER &
ASSOC.
1707 EYE STREET, SUITE III
BAKERSFIELD, CA 93301

1 OUTDOOR BROADBAND AND TELECOM CABINET

NTS

REV. NO.:	TITLE:
1	

SHEET TITLE:
DETAILS

PROJECT NO.:
00000.00-41-DM

SHEET NO.:
A-303

RELEASE:
DATE: 4/16/24