




A PEDESTAL MOUNT CONTROLLER
 SCALE: NTS

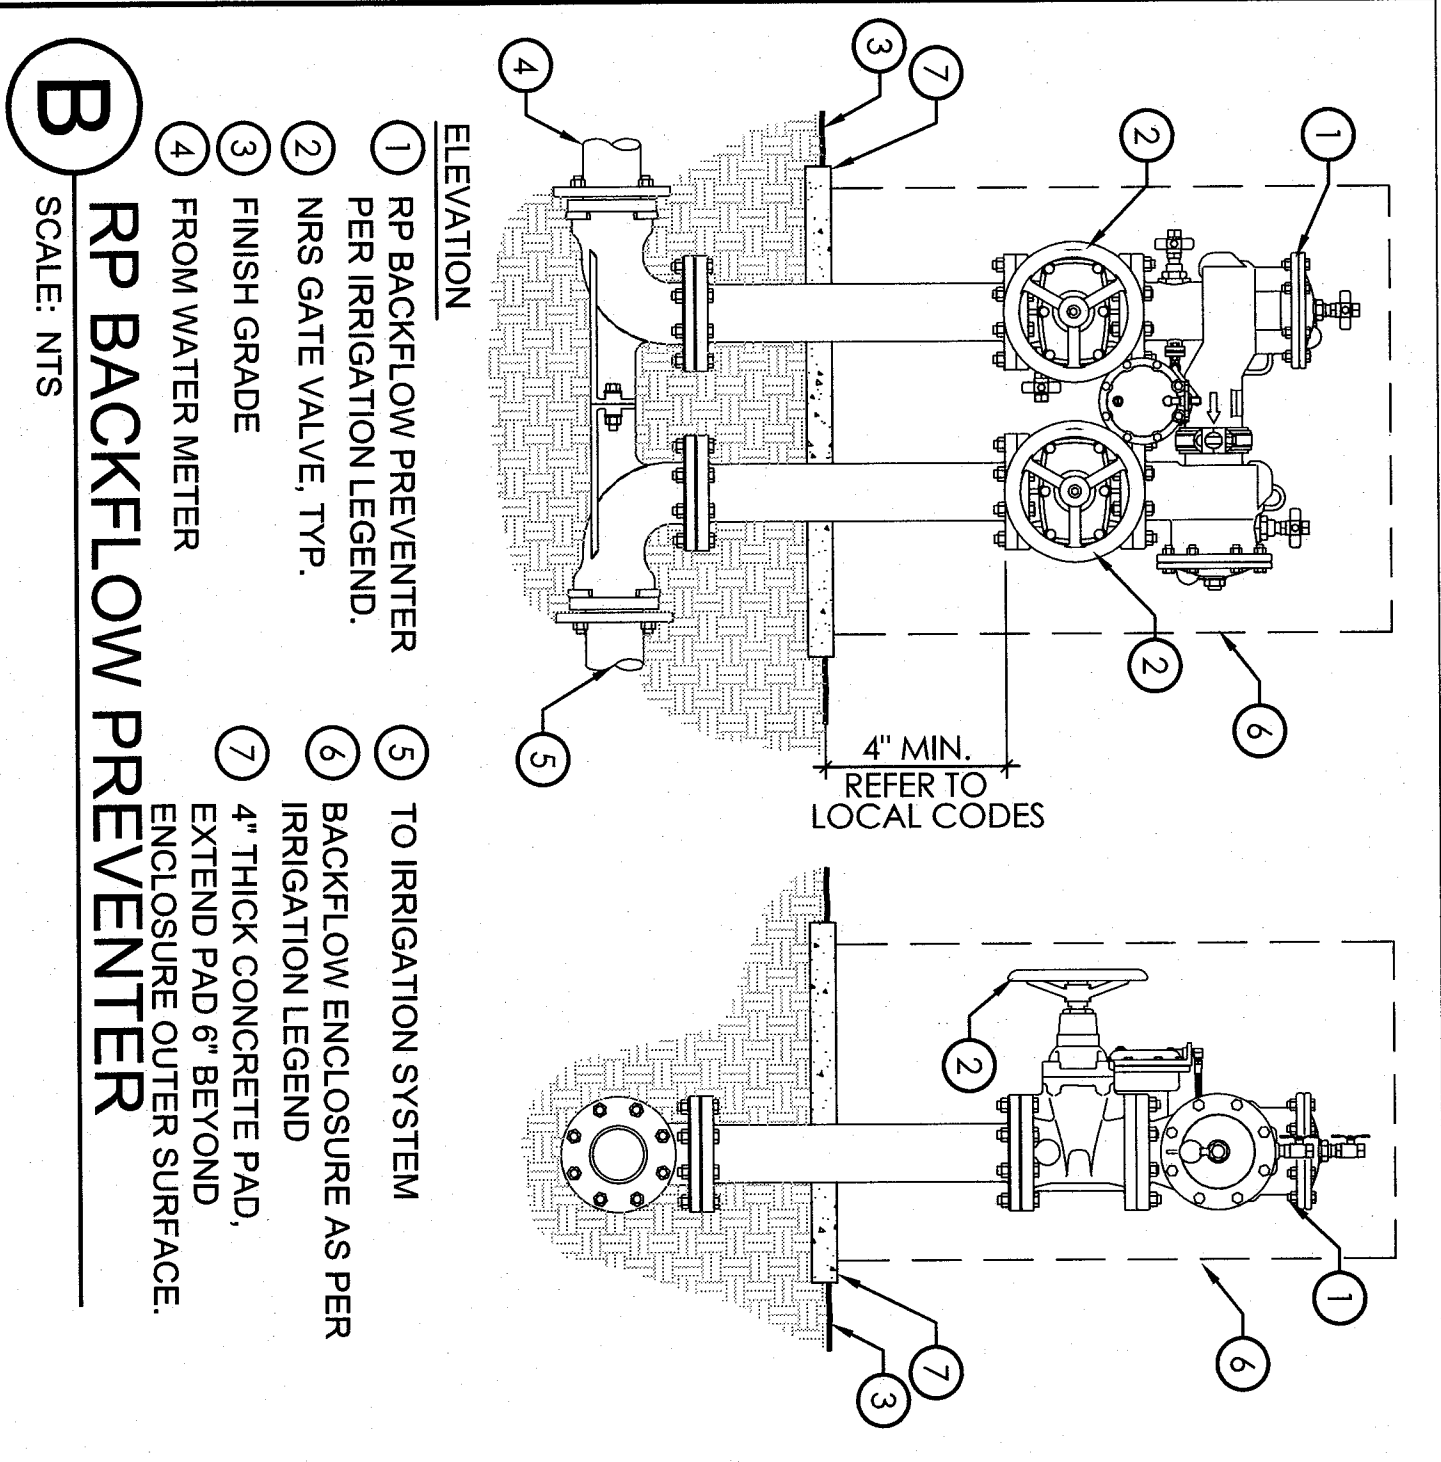

B RP BACKFLOW PREVENTER
 SCALE: NTS

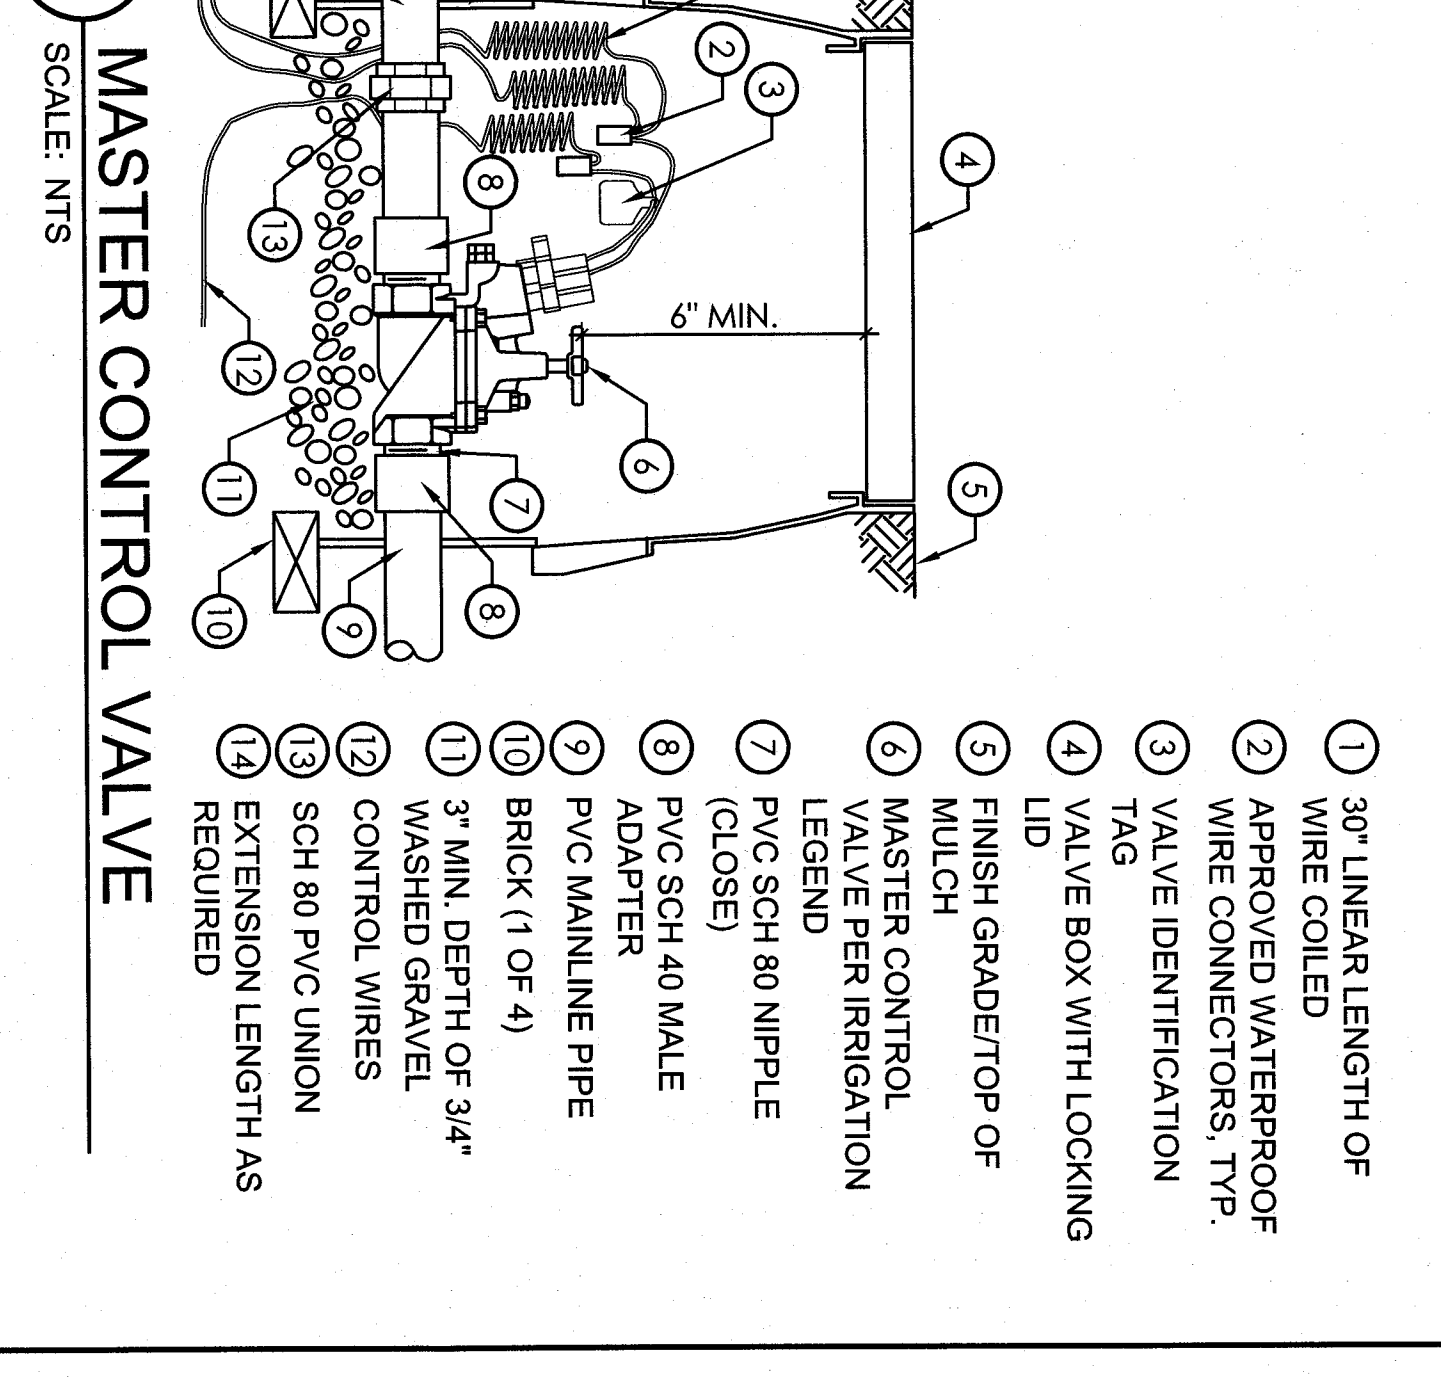


C MASTER CONTROL VALVE
 SCALE: NTS

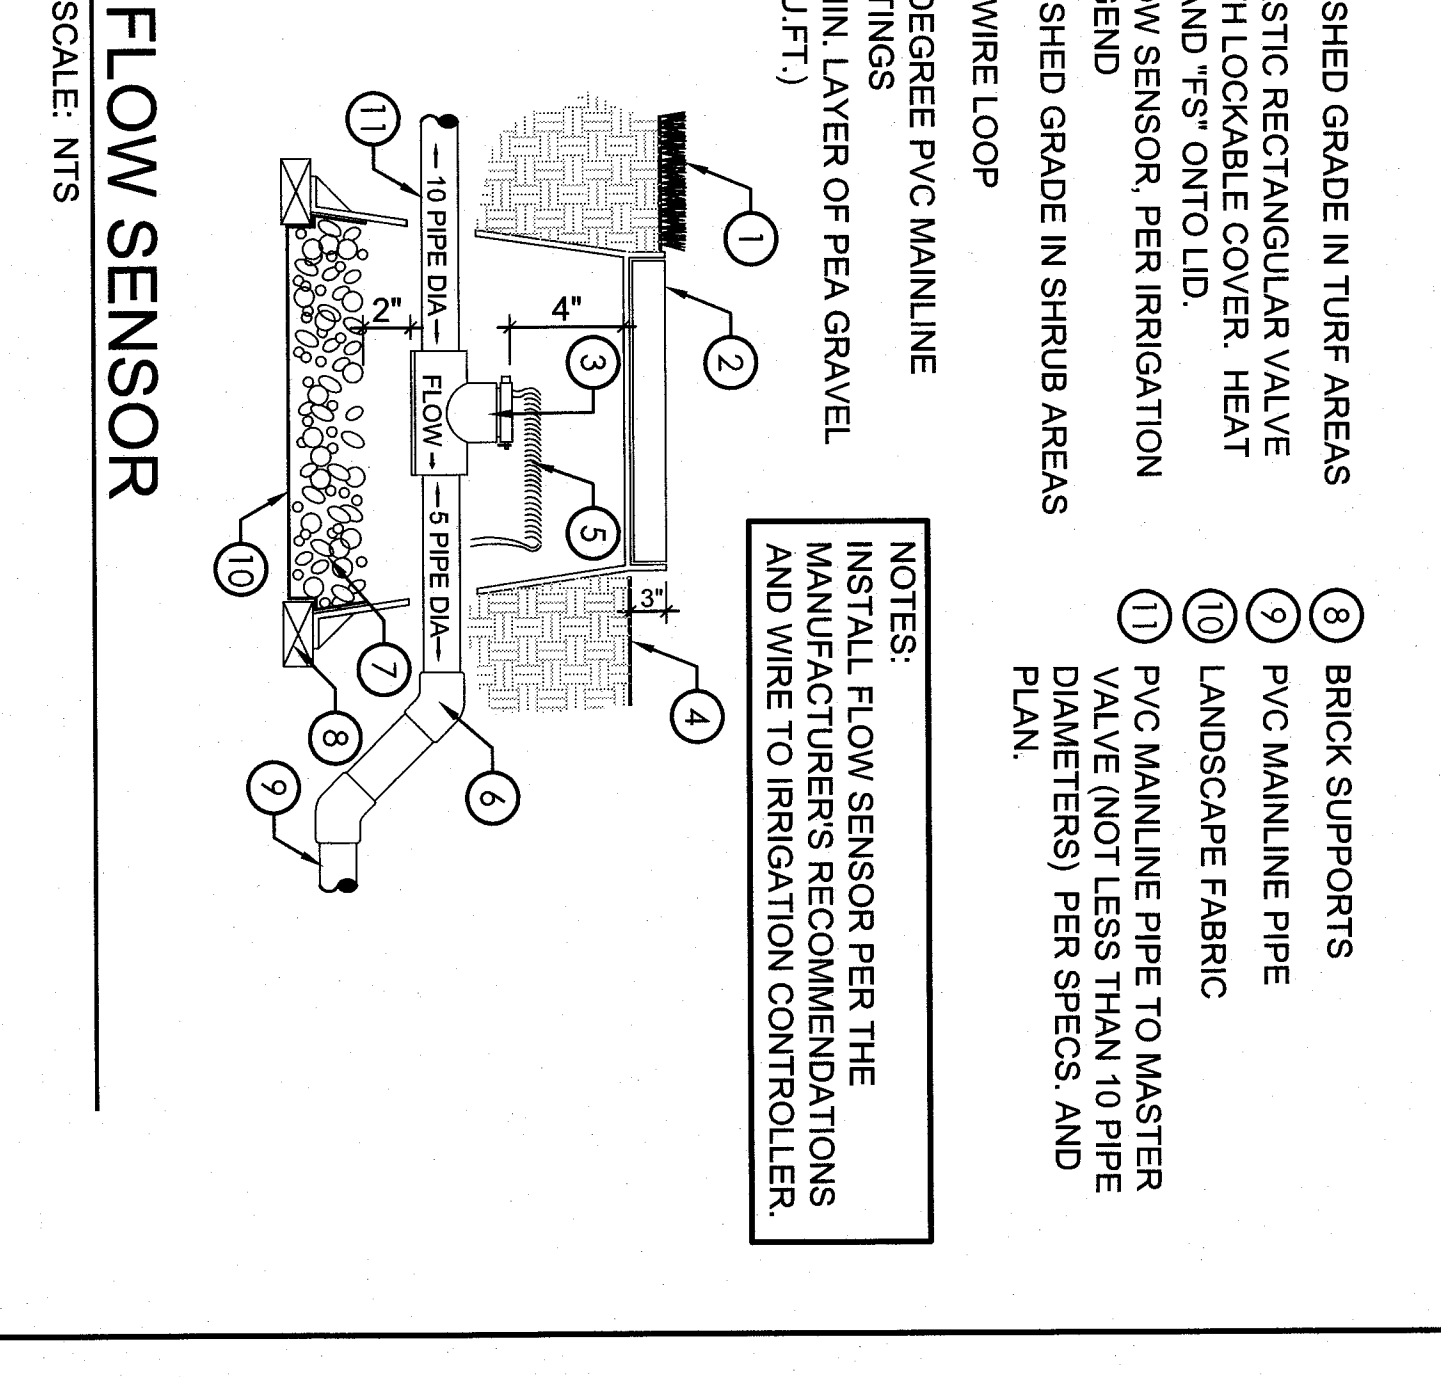


D FLOW SENSOR
 SCALE: NTS

ROS DESIGN STUDIO
 LANDSCAPE ARCHITECTURE & DESIGN
 3800 OREA VISTA AVENUE
 BAKERSFIELD, CALIFORNIA 93309
 P: 661.357.5294
 F: 661.357.5294


ORDIZ MELBY ARCHITECTS, INC.
 5500 HIND AVENUE SUITE 280
 BAKERSFIELD, CALIFORNIA 93309
 TELEPHONE (801) 832-2828
 FACSIMILE (801) 832-4281

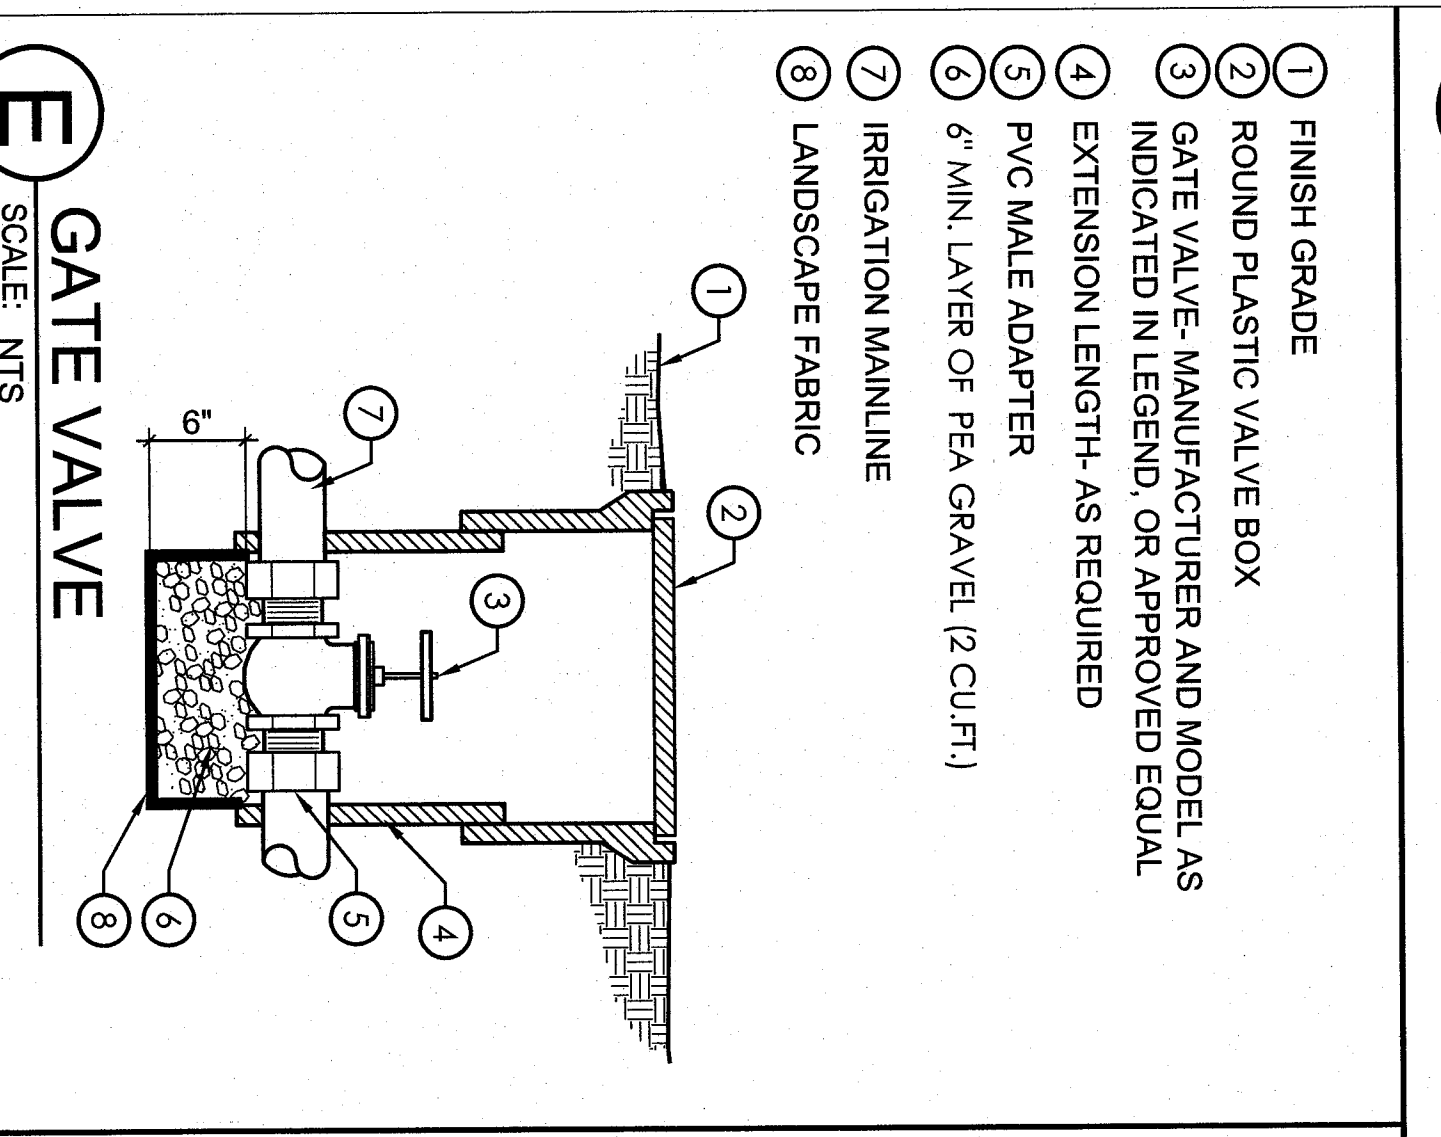


E GATE VALVE
 SCALE: NTS

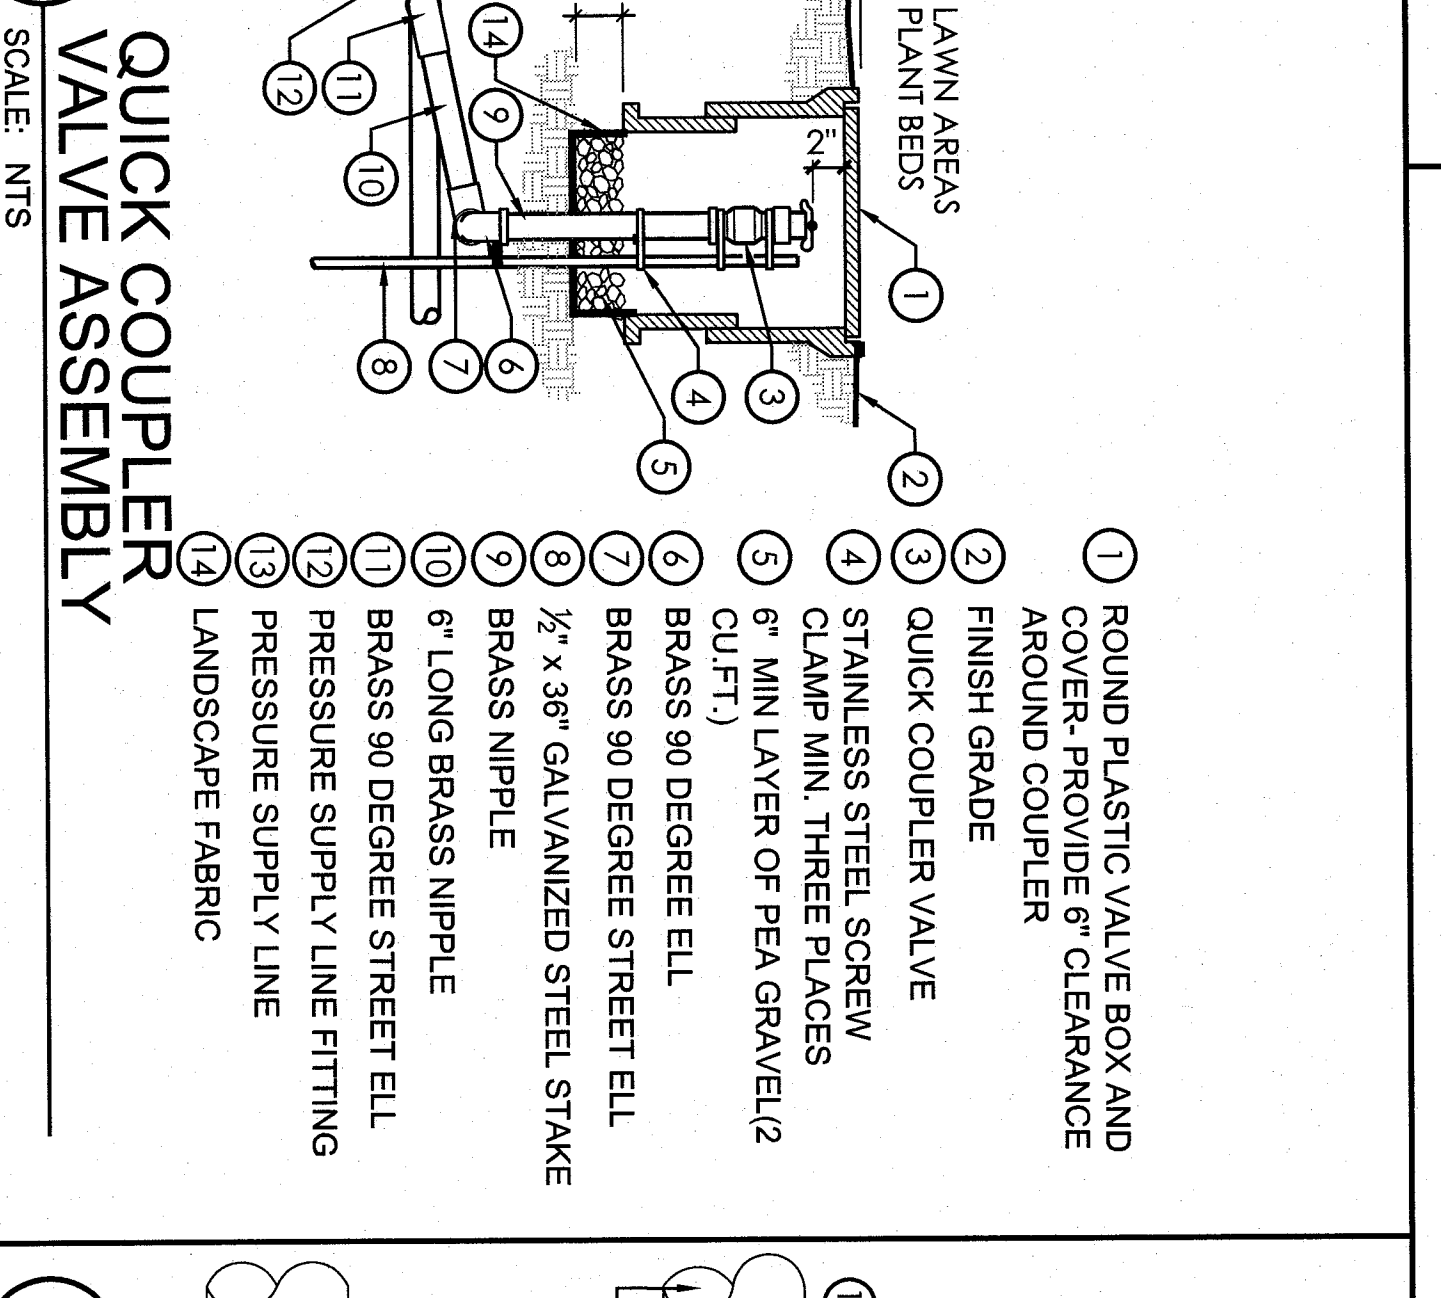


F QUICK COUPLER VALVE ASSEMBLY
 SCALE: NTS

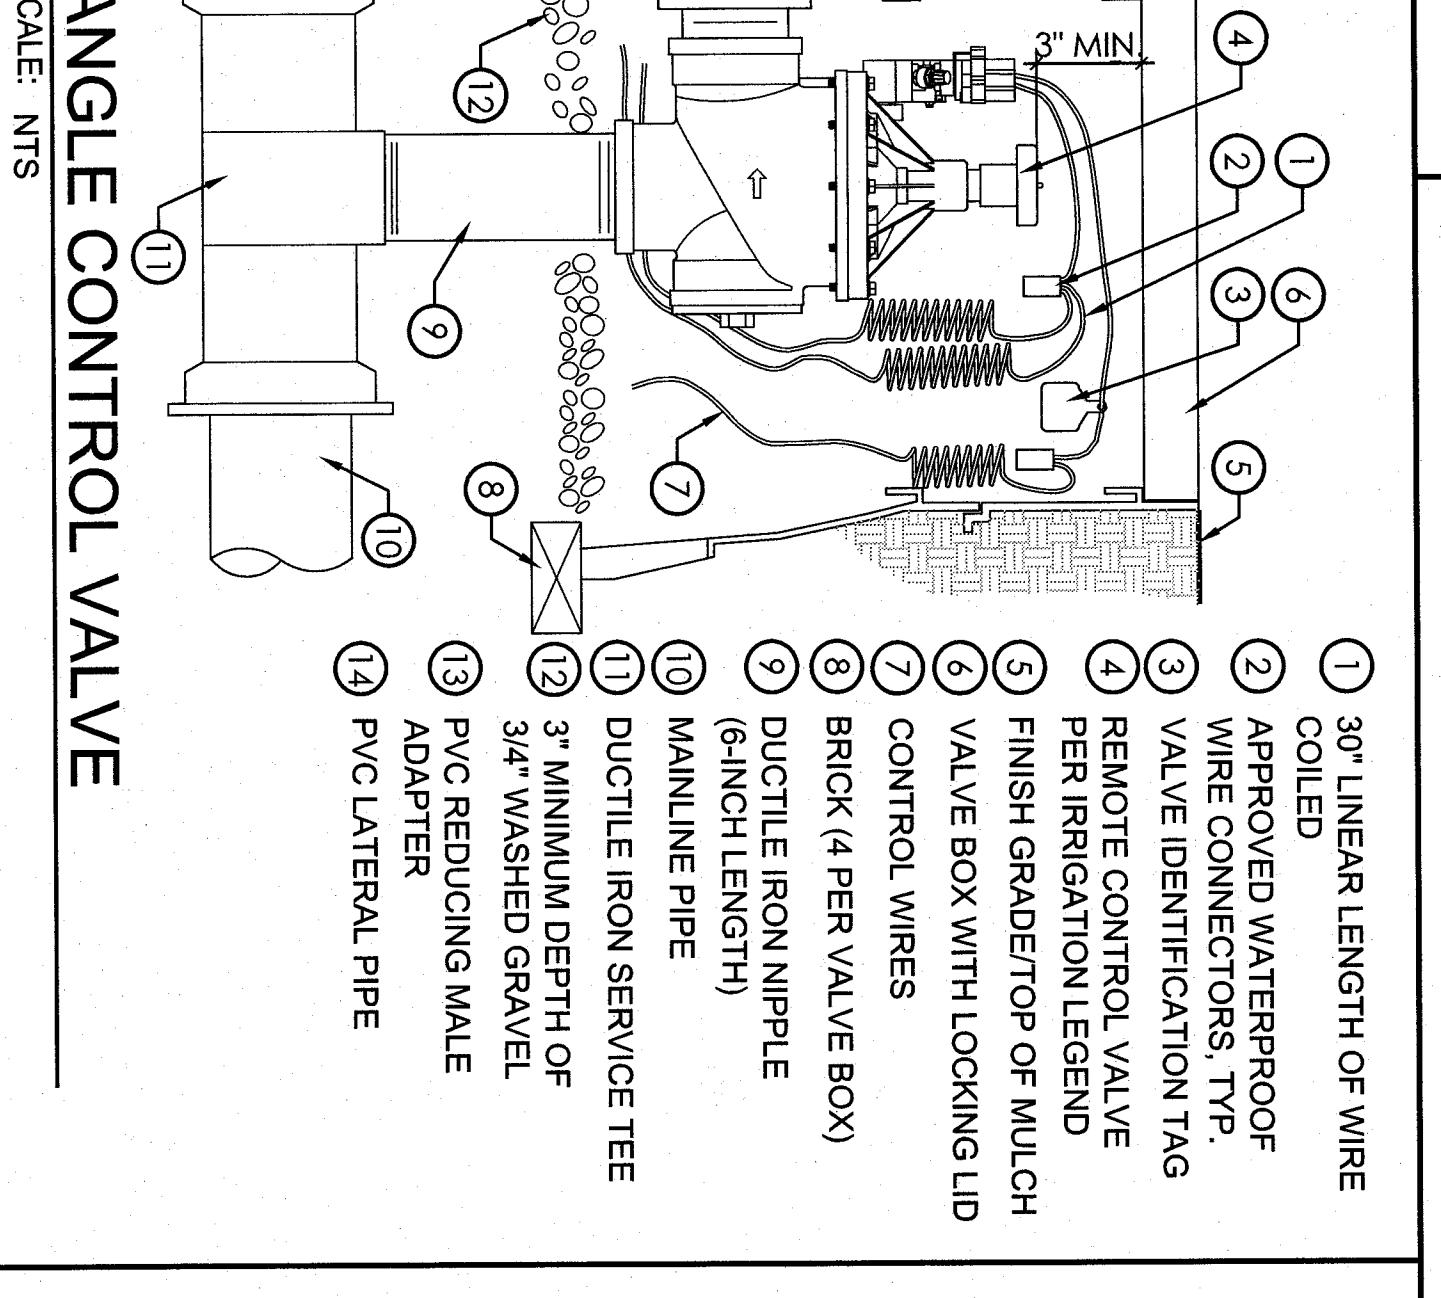


G ANGLE CONTROL VALVE
 SCALE: NTS

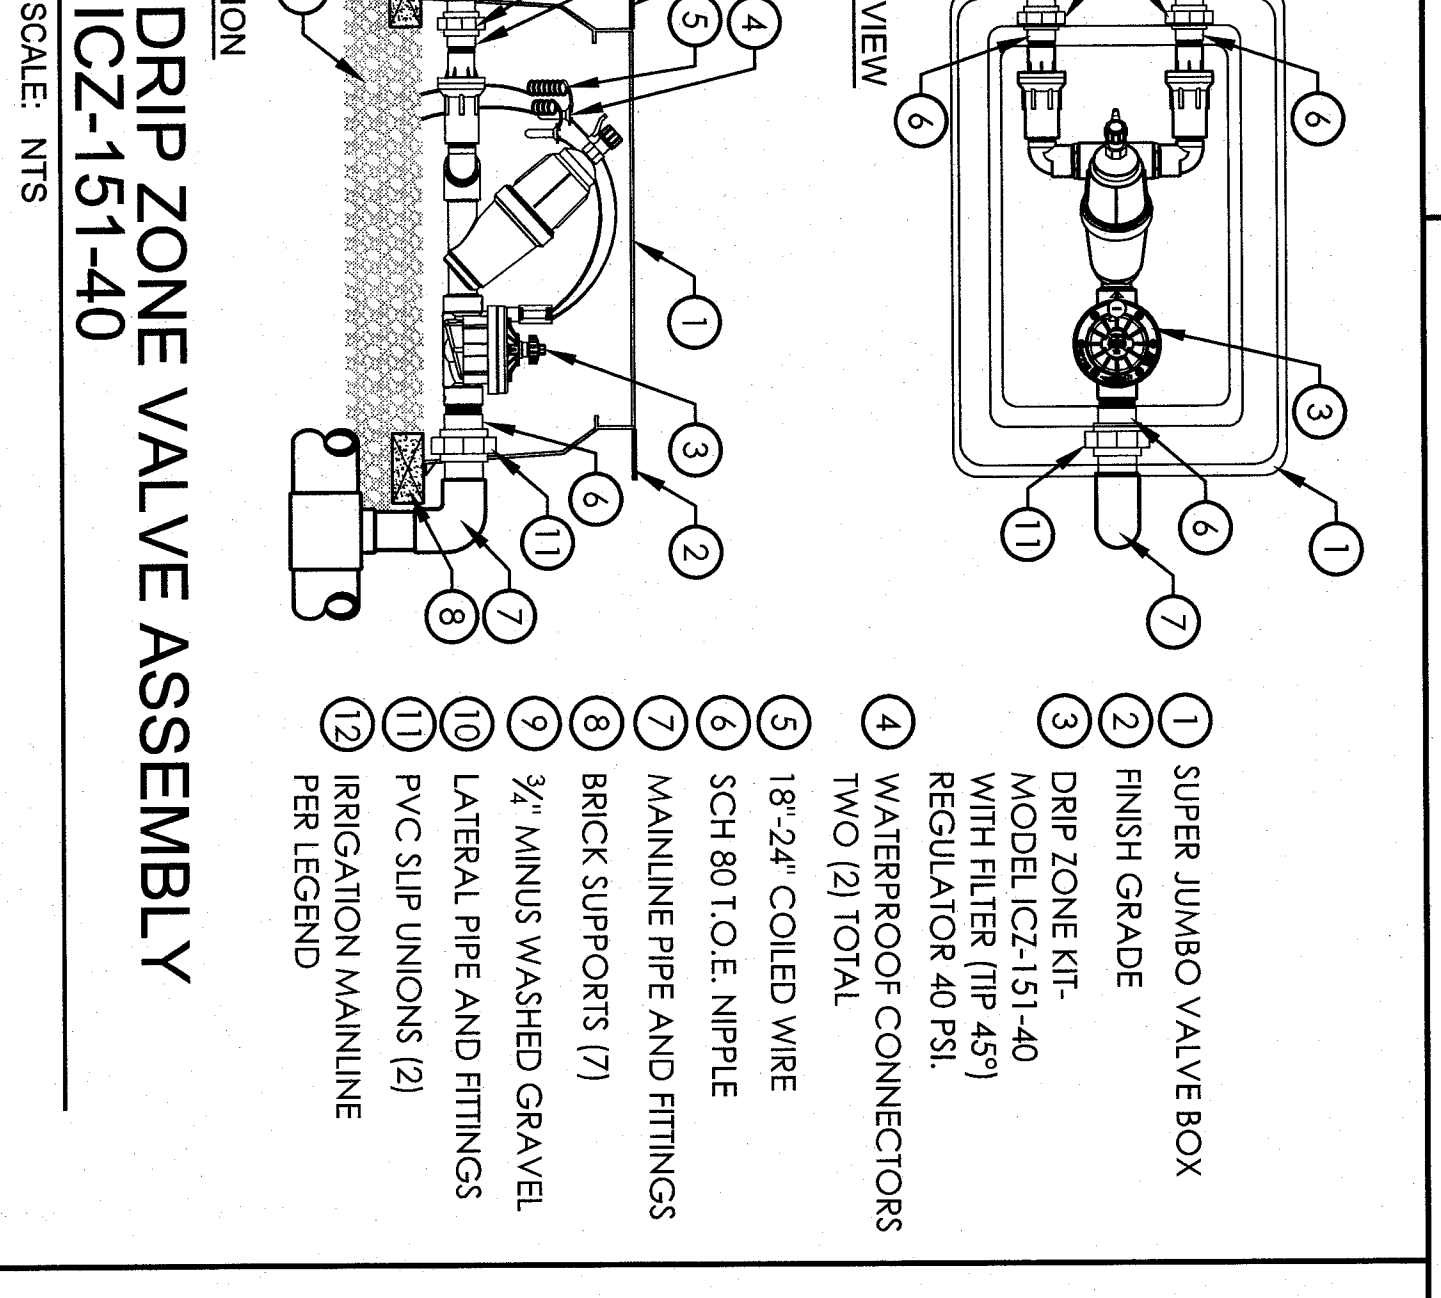


H DRIP ZONE VALVE ASSEMBLY ICGZ-151-40
 SCALE: NTS

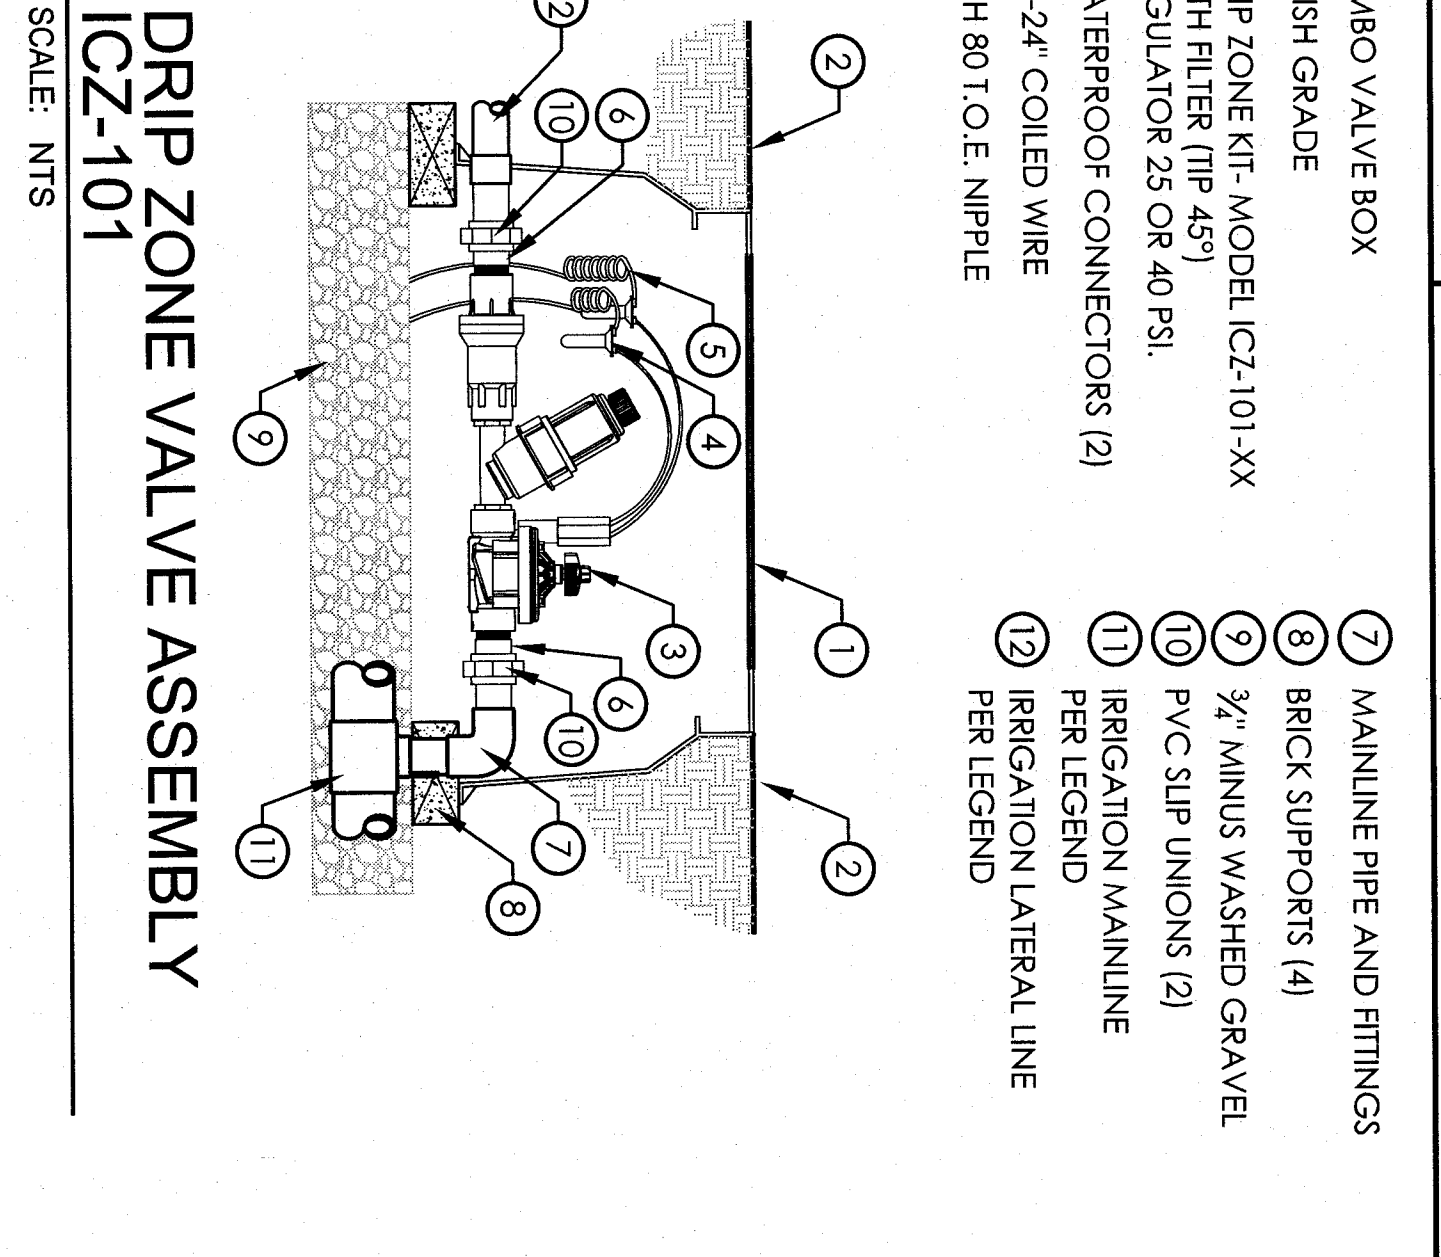


I DRIP ZONE VALVE ASSEMBLY ICGZ-101
 SCALE: NTS

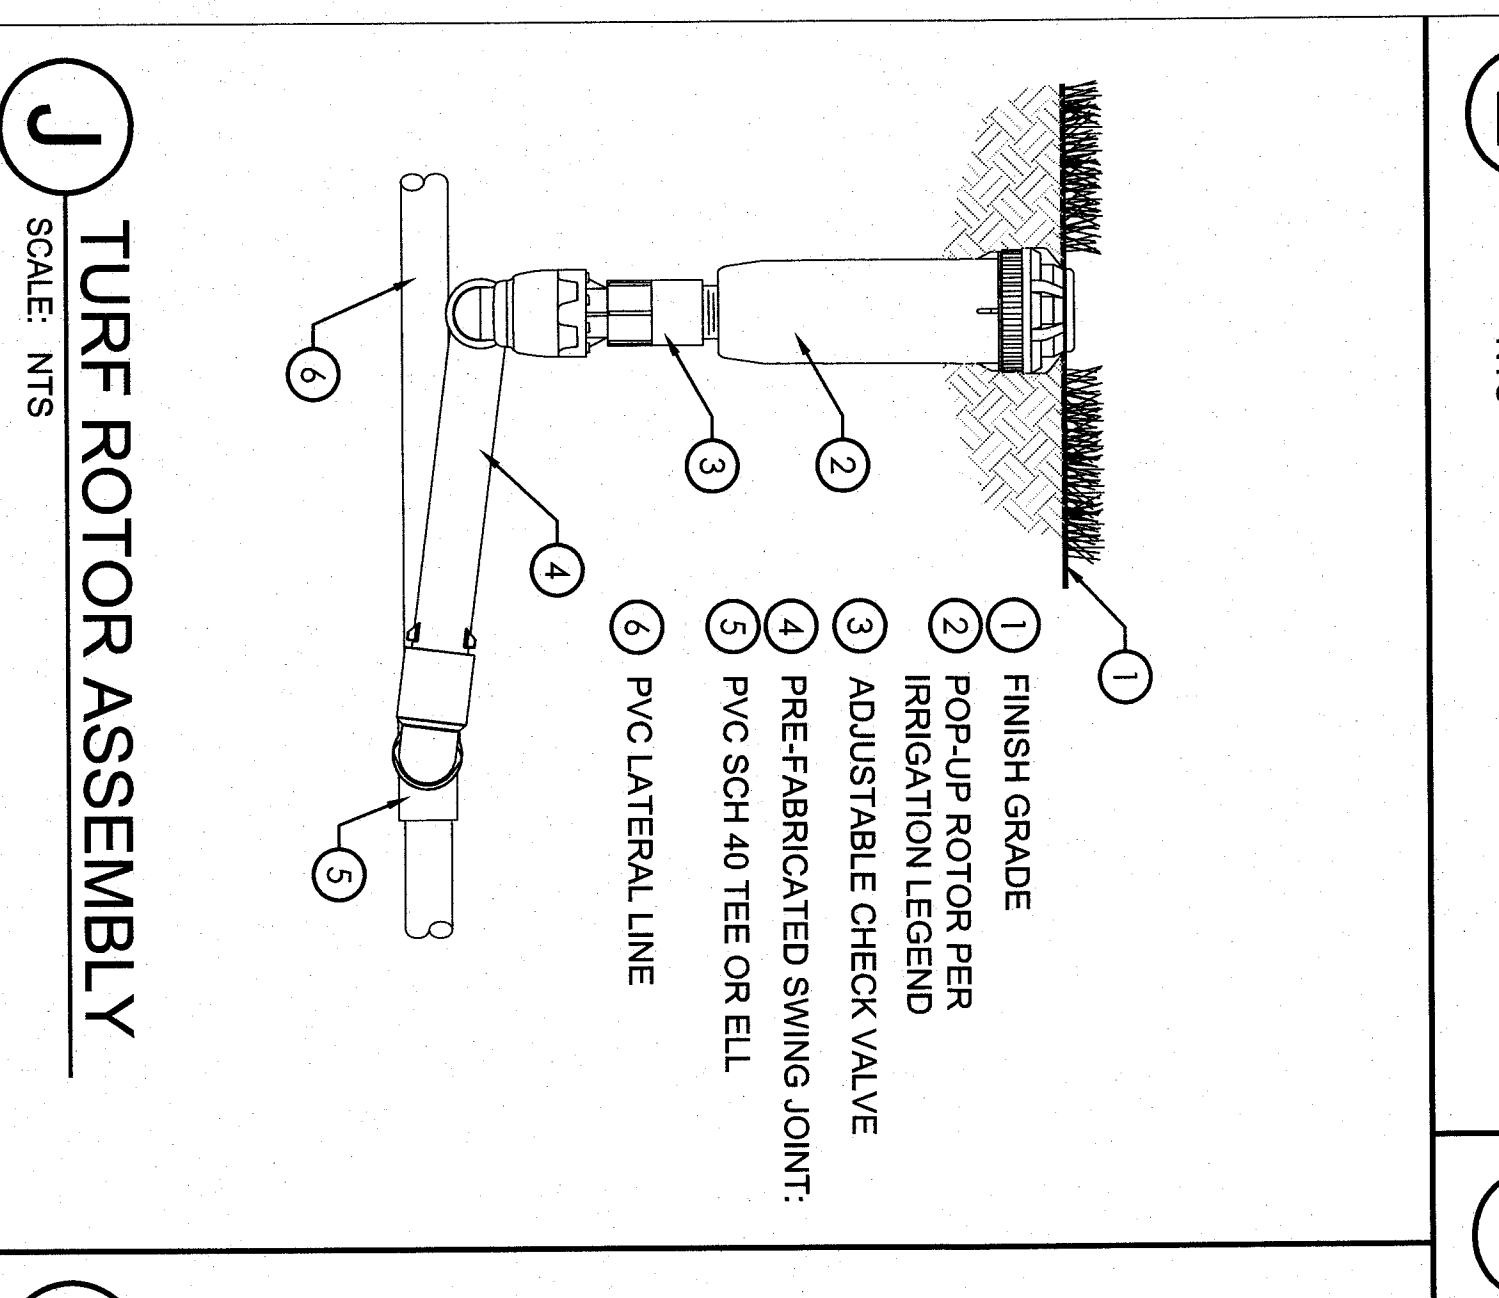


J TURF ROTOR ASSEMBLY
 SCALE: NTS

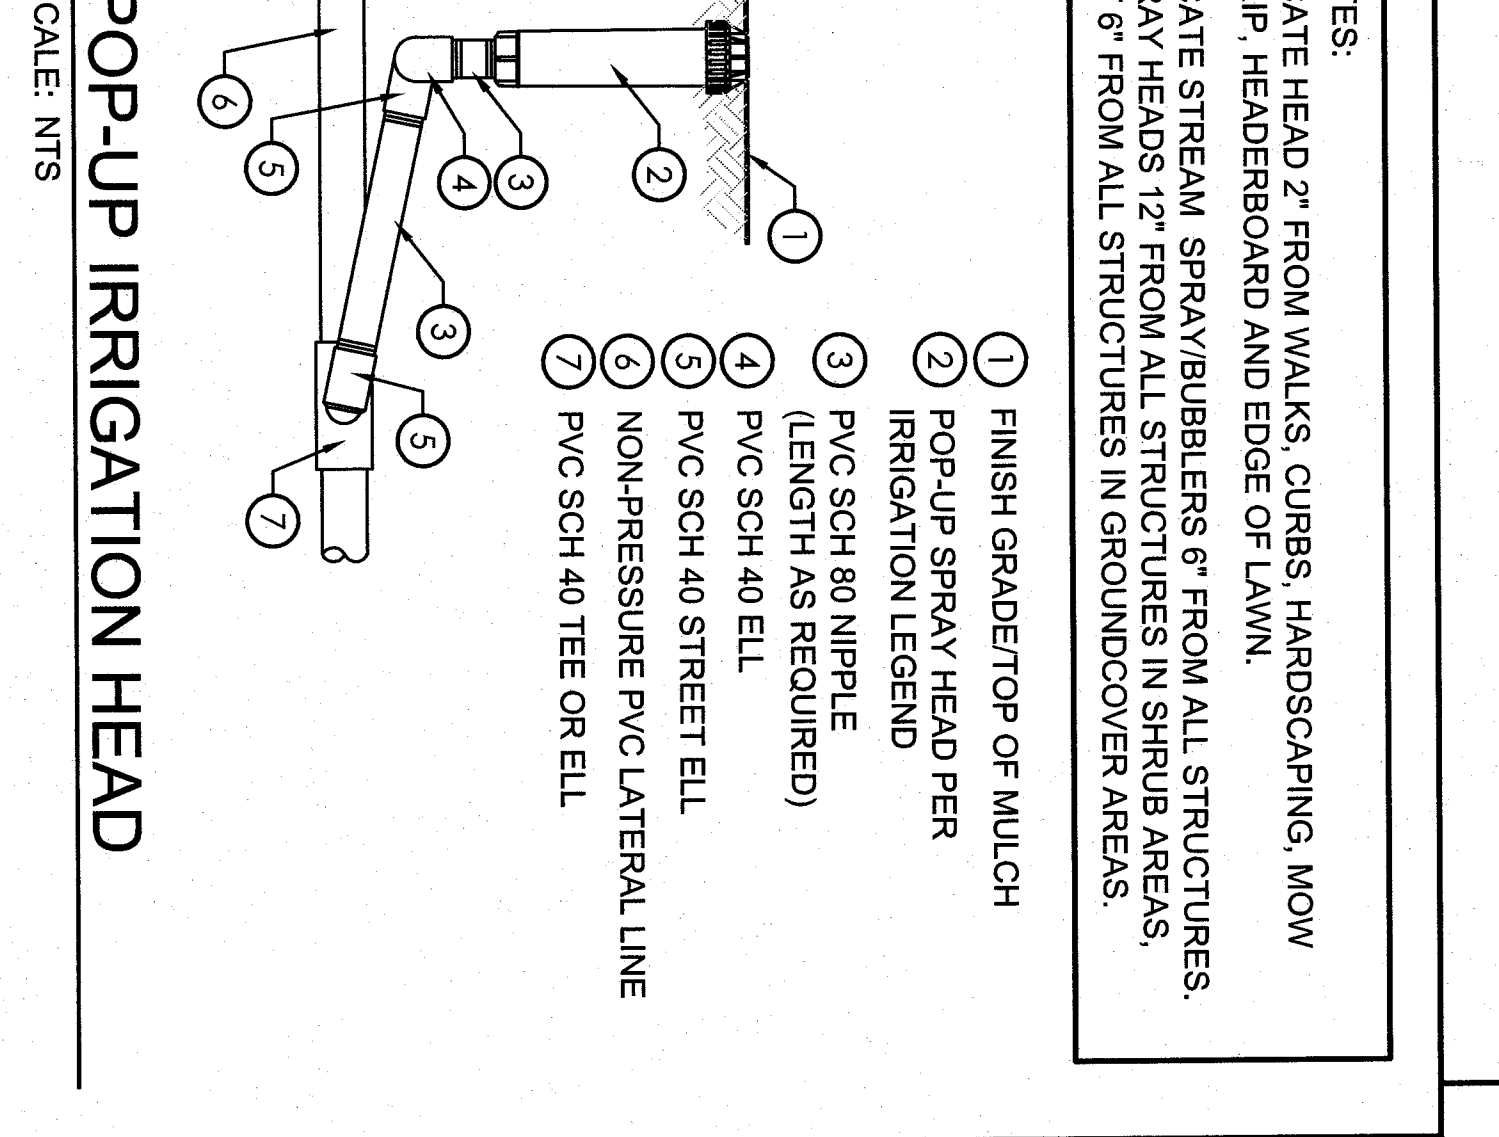


K POP-UP IRRIGATION HEAD
 SCALE: NTS

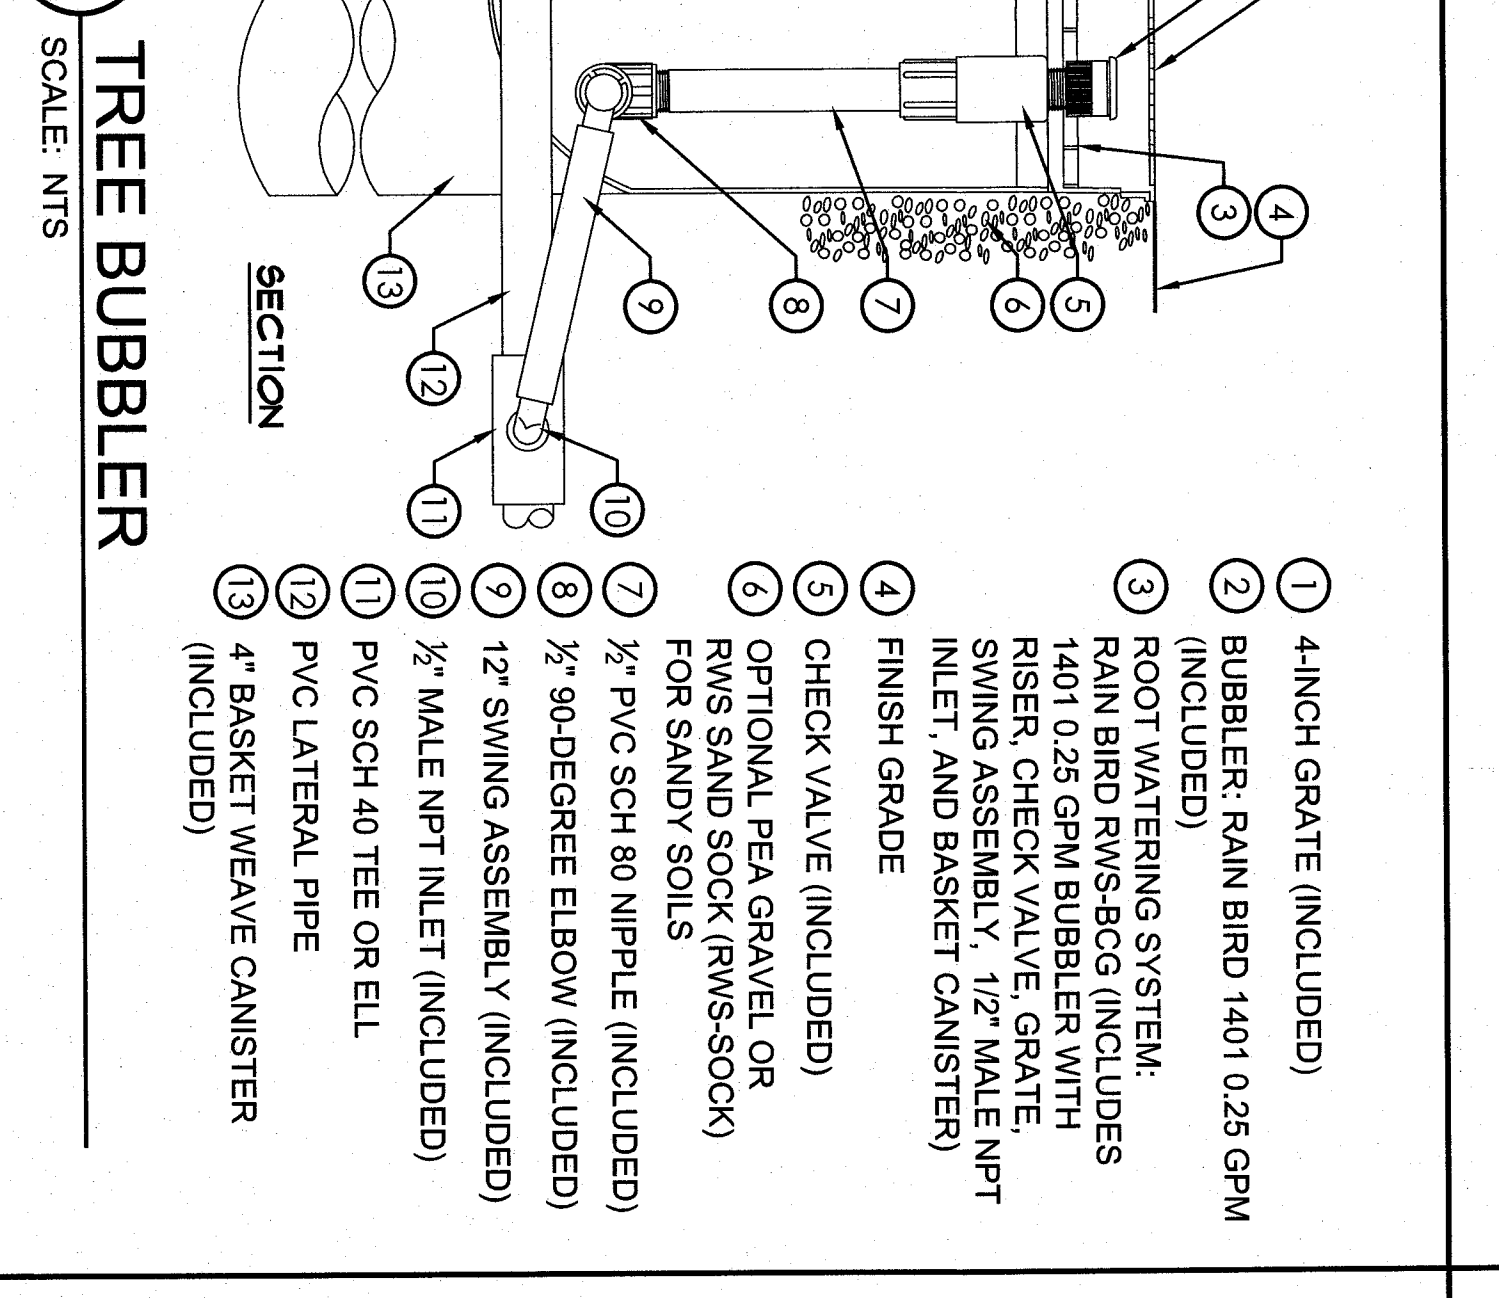

L TREE BUBBLER
 SCALE: NTS

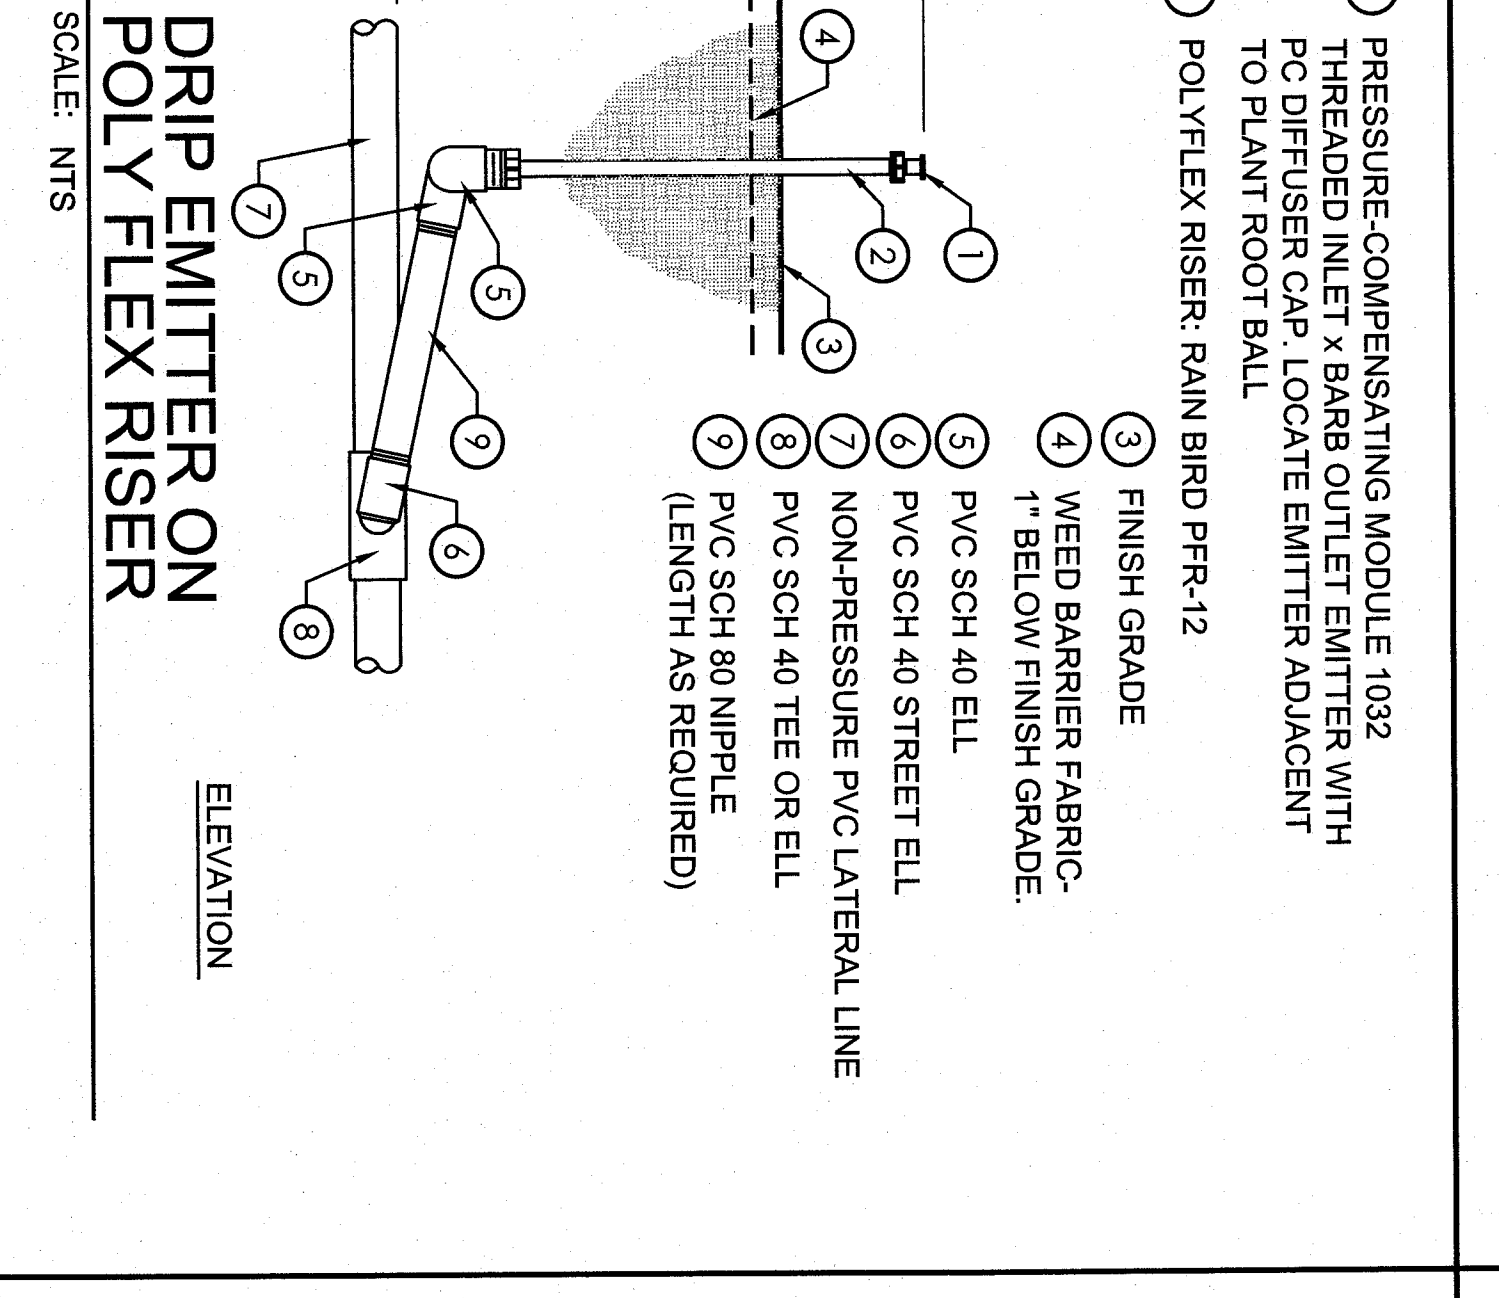

M DRIP EMITTER ON POLY FLEX RISER
 SCALE: NTS

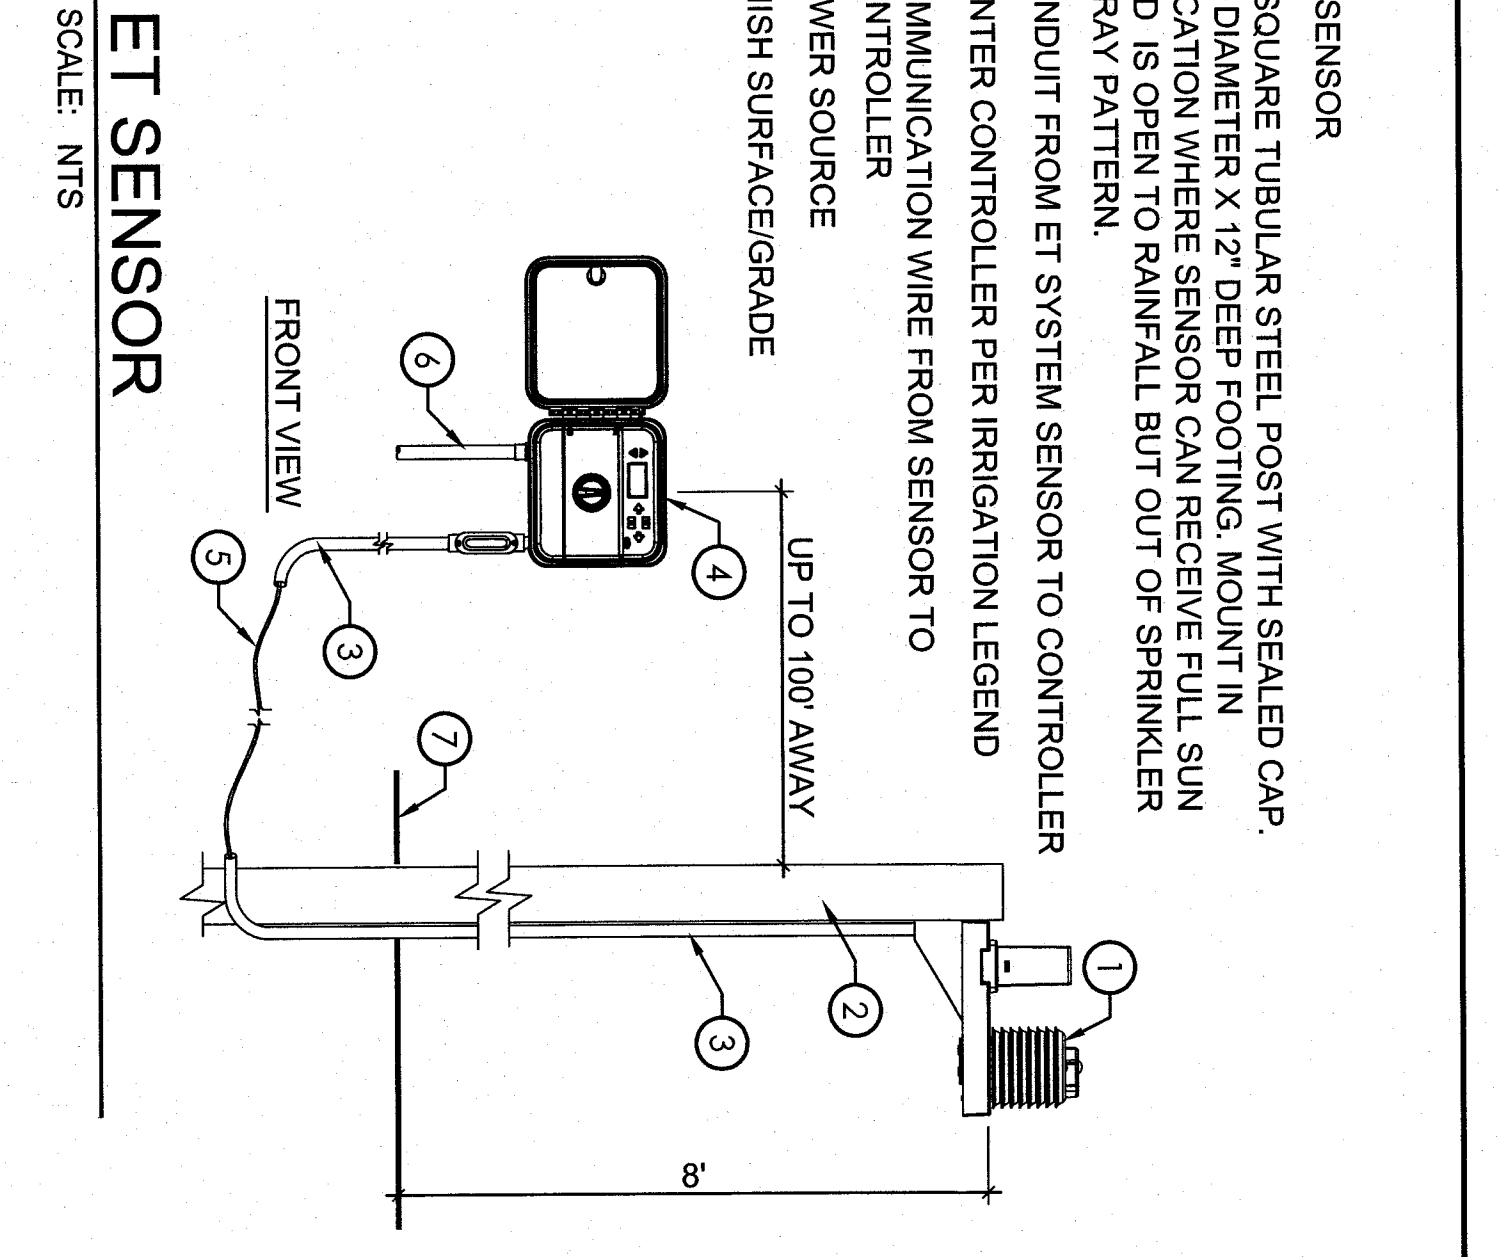

N ET SENSOR
 SCALE: NTS

FOR:
BAKERSFIELD CITY SCHOOL DISTRICT
 1300 BAKER STREET
 BAKERSFIELD CALIFORNIA 93305

NEW ELEMENTARY SCHOOL
 9001 HIGHLAND KNOLLS DR
 BAKERSFIELD CALIFORNIA 93306

NEW MIDDLE SCHOOL
 415 VINELAND ROAD
 BAKERSFIELD CALIFORNIA 93306

2010/10/21/14
 CD DRAWING FILE
 #Bak14a-BLDG P3&4 QUAD E CLASSROOM-CD.rvt

DATE: 04/15/11
 PROGRESS SET CONSTRUCTION

MARK: []
 DATE: []
 DESCRIPTION: []

2010/10/21/14
 CD DRAWING FILE
 #Bak14a-BLDG P3&4 QUAD E CLASSROOM-CD.rvt

CHECK AND VERIFY ALL DIMENSIONS BEFORE REPORT DIMENSIONS TO THE ARCHITECT. THE DIMENSIONS TO BE REPORTED ARE THE PROPERTY OF THE ARCHITECT.

OSCAR ALBAZADEH ARCHITECTS, INC. 2010

IRRIGATION DETAILS
 SHEET IDENTIFICATION NUMBER
L11