





CONSTRUCTION LEGEND
 ● ROCK COBBLE PAVING, TYP.
 REFER TO DETAILS F & G.
 SHEET L2Z.

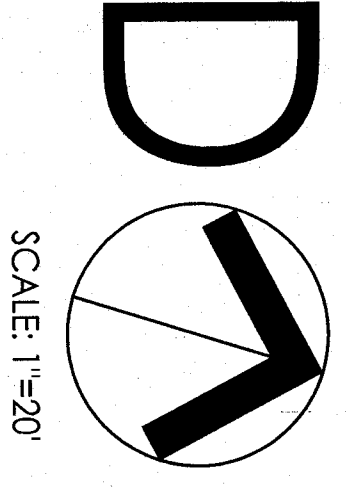


SCALE: 1"=20'

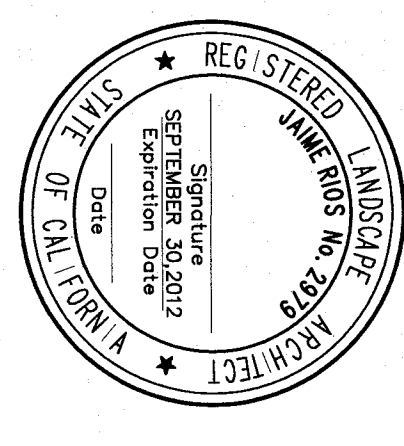

RIOS DESIGN STUDIO
 LANDSCAPE ARCHITECTURE & DESIGN
 3865 ORA VISTA AVENUE
 BAKERSFIELD, CALIFORNIA
 P: 661.833.9259
 F: 661.397.5284

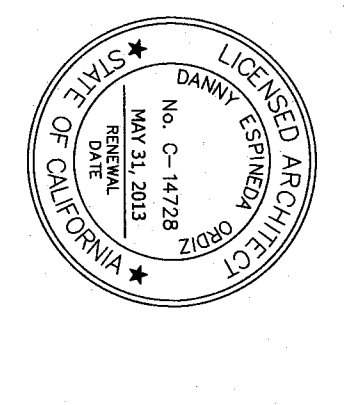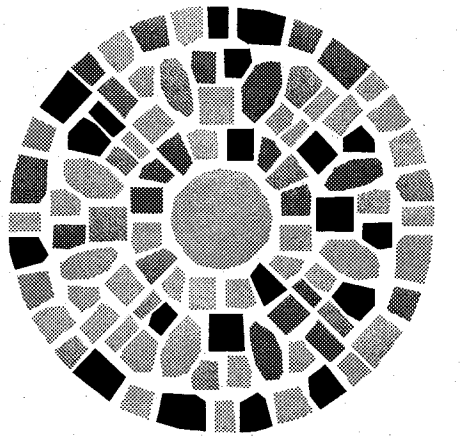

ORDIZ MELBY ARCHITECTS, INC.
 5600 MING AVENUE SUITE 200
 BAKERSFIELD, CALIFORNIA 93309
 TELEPHONE (661) 832-5288
 FACSIMILE (661) 832-4291

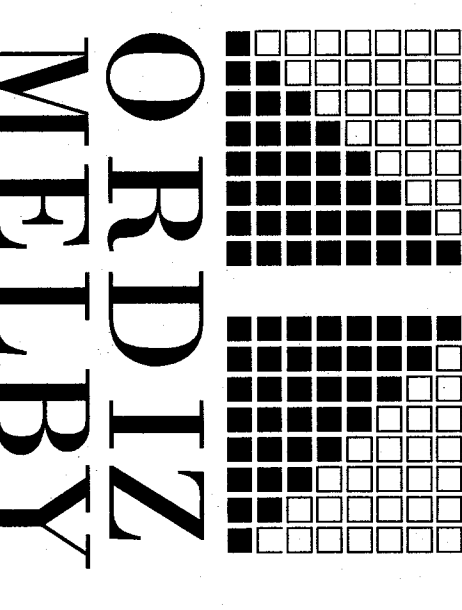

IDENTIFICATION STAMP
 OFFICE OF REGULATION SERVICES
 APRIL 14, 2012
 FILE # 12-40
 AC _____ FLS _____ SS _____
 DATE _____
 PIN # 6321-112

FOR:
BAKERSFIELD CITY SCHOOL DISTRICT
 1300 BAKER STREET
 BAKERSFIELD CALIFORNIA 93305

NEW ELEMENTARY SCHOOL
 3801 HIGHLAND KNOLLIS DR
 BAKERSFIELD CALIFORNIA 93306

NEW MIDDLE SCHOOL
 4115 VINELAND ROAD
 BAKERSFIELD CALIFORNIA 93306

MARK	DATE	DESCRIPTION
△		
△		
△		
△		

2011.07.24
 CDR DRAWING FILE: 1244-6LDD-A (MULTIPURPOSE).CD.plt
 DRAWN BY: _____
 CHECKED BY: _____
 CHECK ANY AND ALL DIMENSIONS BEFORE REPORT DISCREPANCIES TO THE ARCHITECT. THE DRAWINGS, SPEC AND RESOURCES ARE THE PROPERTY OF THE ARCHITECT.
 ORDIS MELBY ARCHITECTS, INC. 2010

TREE AND TURF PLANTING PLAN
 SHEET IDENTIFICATION NUMBER
L19